



Department of Transportation
Rapid City Region Office
2300 Eglin Street
P.O. Box 1970
Rapid City, SD 57709-1970
Phone: 605/394-2244
FAX: 605/394-1904

July 16, 2009

ADDENDUM NO. 1

Re: July 23, 2009 Rapid City Region Office Informal Letting
090 W-468, Meade County – Repair Bridge Column

TO WHOM IT MAY CONCERN:

The following addendum to the plans shall be changed and made part of your proposal for the referenced project.

PROPOSAL:

No changes.

PLANS:


Replace sheet 11 of 13 with the attached sheet 11 of 13.

Sincerely,


Thomas P. Horan
Region Design Engineer

CONSTRUCTION CHANGE

Revised 7/16/2009 GDS

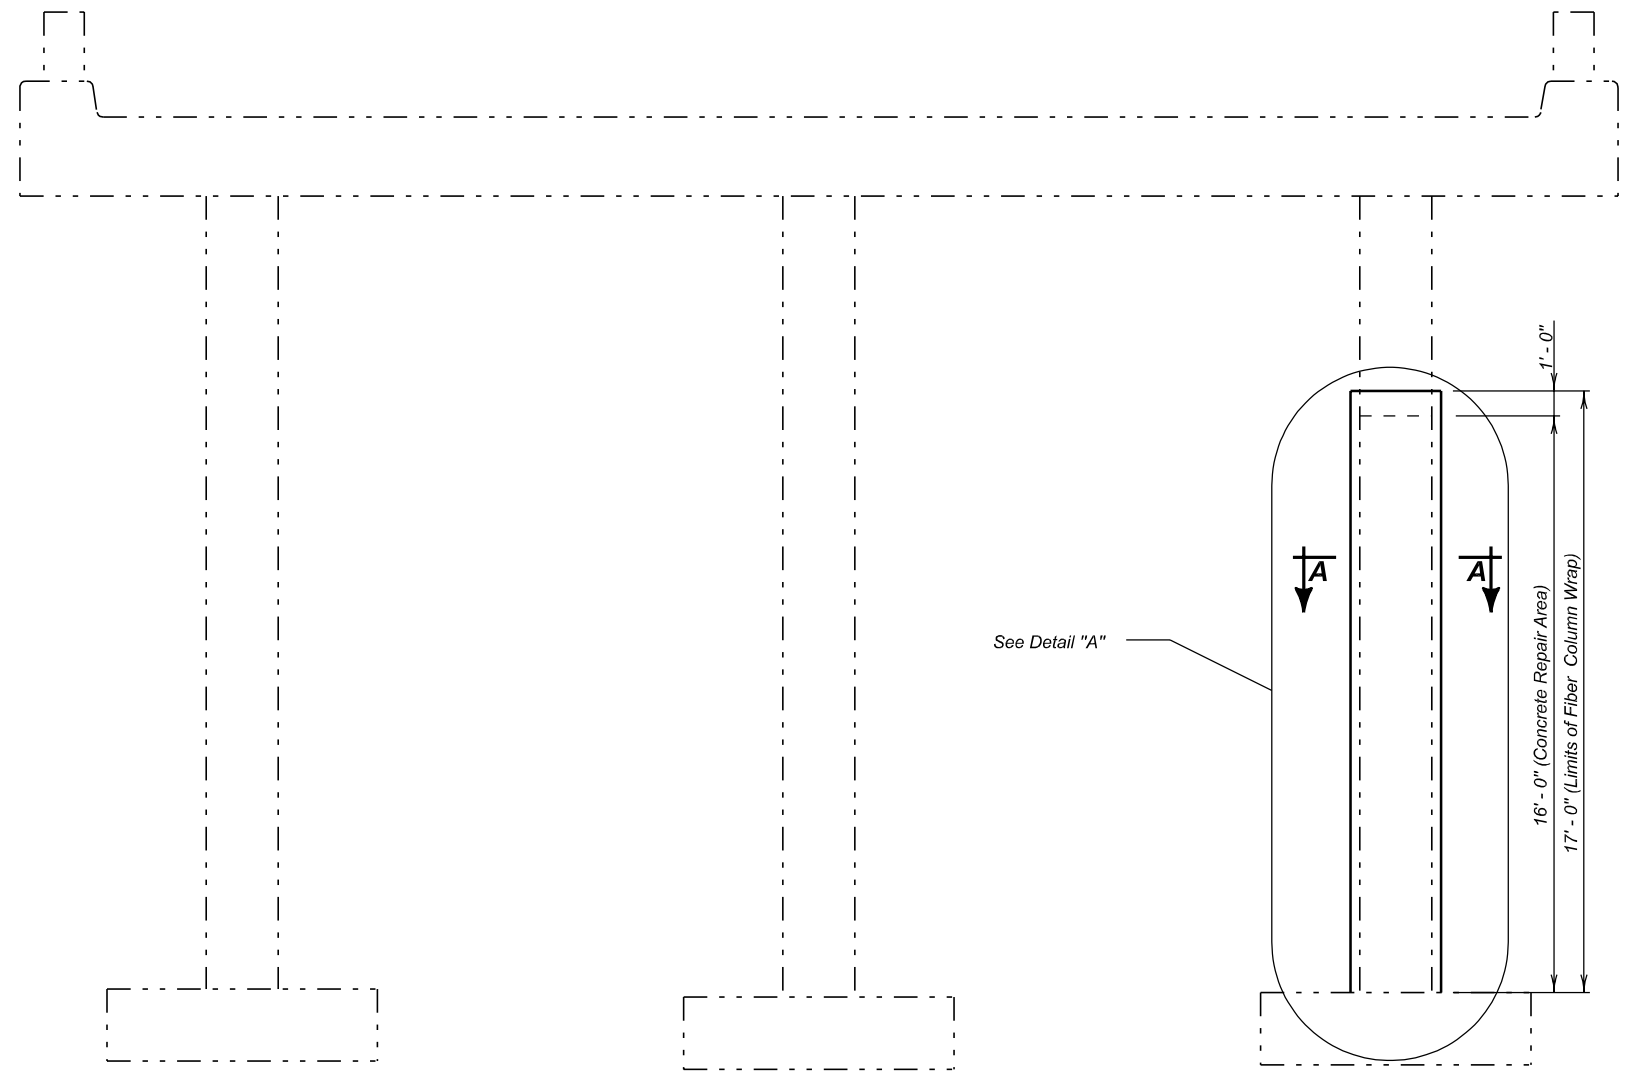


ELEVATION
(Bent No. 3)

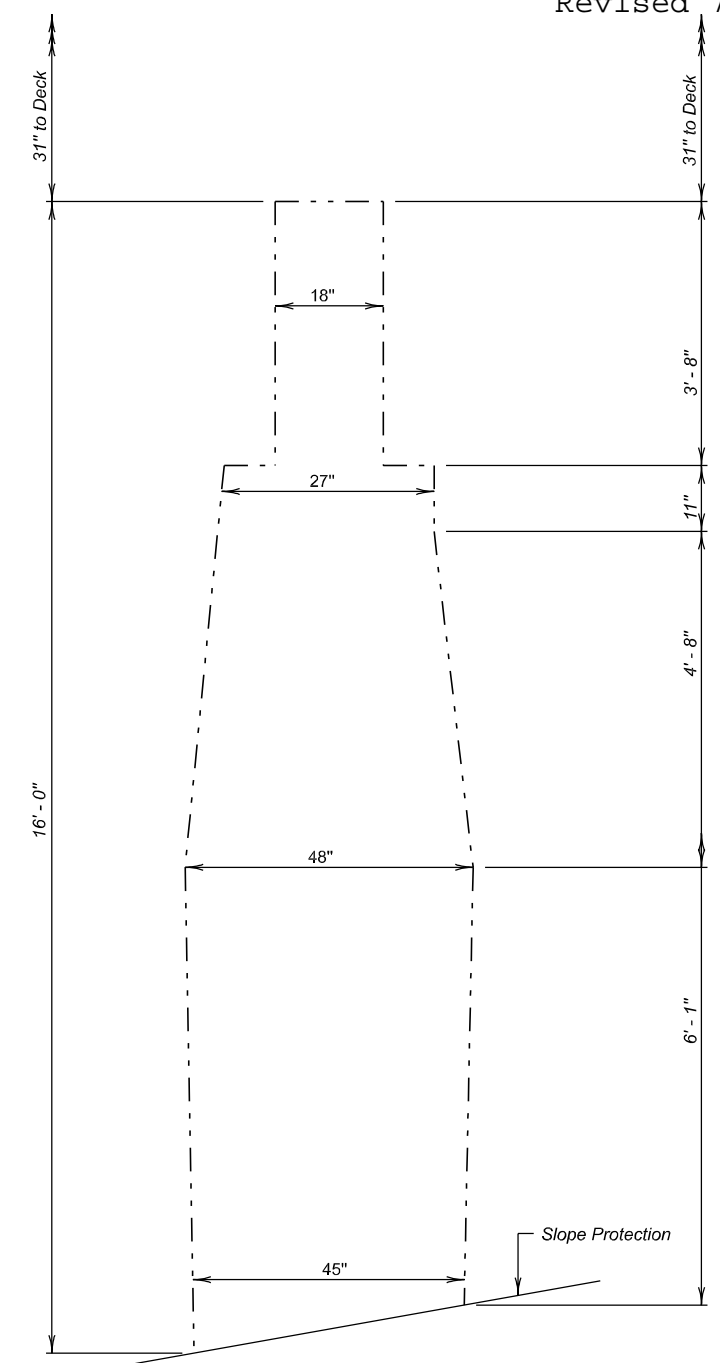

DETAIL "A"
(Concrete Repair Details)

ESTIMATED QUANTITIES		
ITEM	UNIT	QUANTITY
Breakout Structural Concrete	CuYd	0.5
Class A45 Concrete, Bridge Repair	CuYd	0.5
Column Fiber Wrap	Each	1
Galvanic Anode	Each	18

NOTE:
This sheet is to be used in conjunction with the Notes.

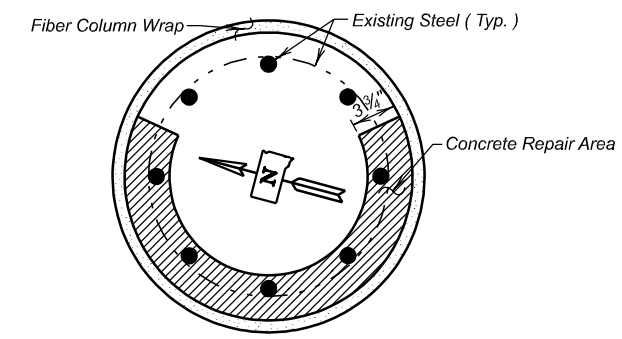

SEC. A-A

COLUMN REPAIR DETAILS
FOR
119' - 0" CONTINUOUS CONCRETE BRIDGE
40' - 0" ROADWAY SEC. 26-T5N-R5E
OVER NAT. CEMETERY ROAD 0° SKEW
STR. NO. 47-048-461 090 W-468

MEADE COUNTY
S. D. DEPT. OF TRANSPORTATION
MAY 2009

Revised 7-16-2009 BB

DESIGNED BY EJA MEADIJKD	DRAWN BY SMS IKDSA04	CHECKED BY BB	<i>Kevin N. Goeden</i> BRIDGE ENGINEER
--------------------------------	----------------------------	------------------	---