

PLOT SCALE - 200,000,000:1,000,000



PLOTTED FROM - TRRC11951

STATE OF SOUTH DAKOTA
DEPARTMENT OF TRANSPORTATION
PLANS FOR PROPOSED

PROJECT NOS.
000I-469, 000N-469, & 000P-469
RAPID CITY REGION
GUARDRAIL MAINTENANCE

GUARDRAIL REPAIR AT VARIOUS LOCATIONS
ON A DEMAND BASIS

PCNs I2em, I2en, & I2ep

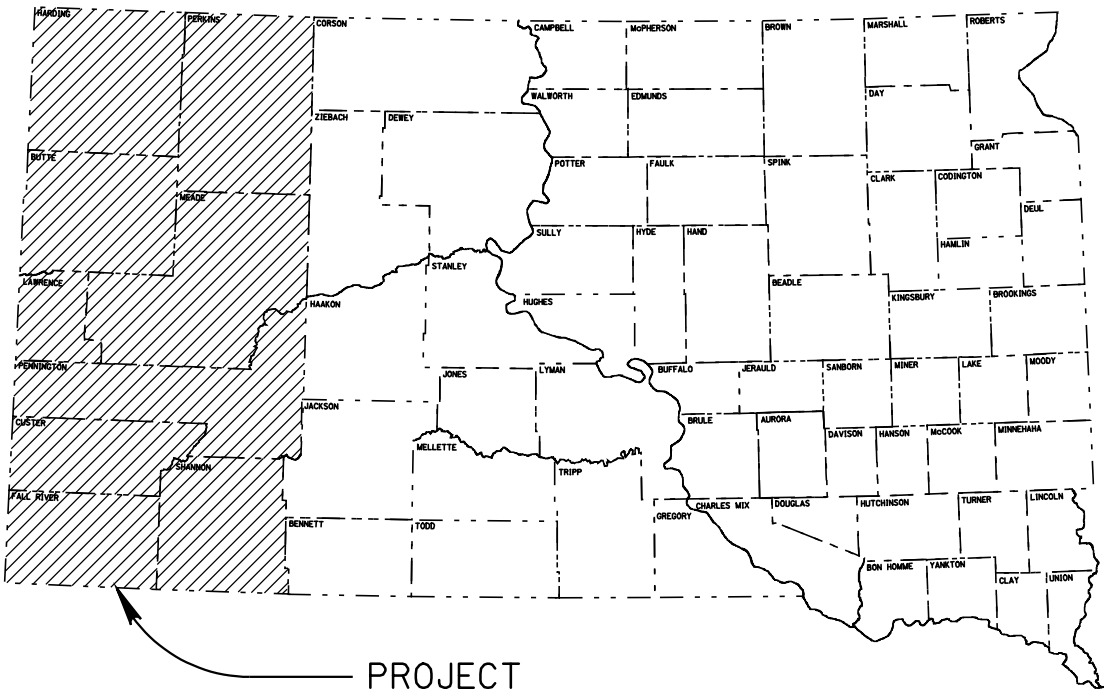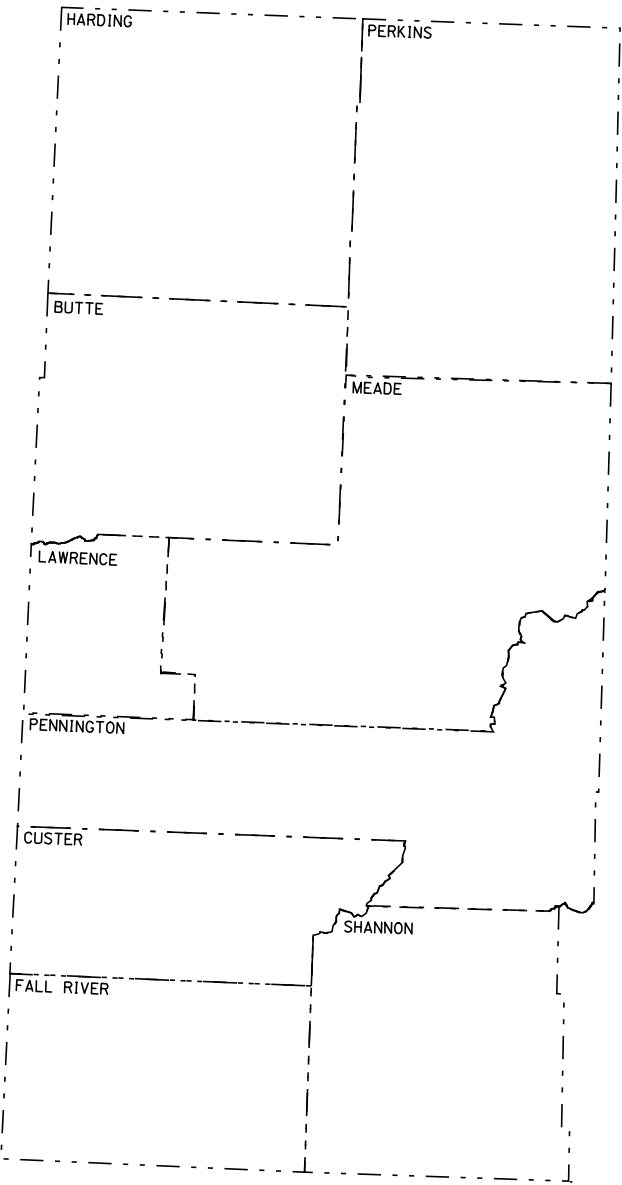

LEGEND

STATE AND NATIONAL LINE	=====
COUNTY LINE	-----
SECTION LINE	-----
QUARTER LINE	-----
SIXTEENTH LINE	-----
PROPERTY LINE	-----
CONSTRUCTION LINE	=====
R. O. W. LINE	-----
WORK LIMITS	-----

STATE OF SOUTH DAKOTA	PROJECT	SHEET	TOTAL SHEETS
	000I-469		
	000N-469		
	000P-469	01	29

Plotting Date: 04-OCT-2011

INDEX OF SHEETS

- 1 Title Sheet
- 2-3 Estimate of Quantities and Plan Notes
- 4-29 Standard Plates

FILE - U:\REGIONRC\CONTRACTMAINTENANCE\FY2012\PLANS\2012 GUARDRAIL GUARDRAIL LOT 1\BESHELOT.DGN

ESTIMATE OF QUANTITIES, 000I-469, PCN i2em, (Interstate)

Bid Item Number	Item	Quantity	Unit
009E0198	Mobilization 2	2	Each
110E0700	Remove 3 Cable Guardrail	25	Ft
110E0730	Remove Beam Guardrail	100.0	Ft
110E0770	Remove W Beam Guardrail Breakaway Cable Terminal	1	Each
110E0800	Remove W Beam Guardrail End Terminal	1	Each
110E6230	Remove W Beam Guardrail for Reset	25.0	Ft
629E0100	3 Cable Guardrail	100	Ft
629E0300	3 Cable Guardrail Slip Base Anchor Assembly	1	Each
629E1000	Repair 3 Cable Guardrail	300	Ft
629E1100	3 Cable Guardrail End Post	3	Each
629E1102	3 Cable Guardrail Intermediate Post	40	Each
629E1104	3 Cable Guardrail Post, Winter	15	Each
629E1106	Drive Down 3 Cable Guardrail Post	10	Each
629E1110	Cable Anchor Bracket	1	Each
629E1112	Cable Splice	1	Each
629E1114	3 Cable Guardrail J Hook Bolt	100	Each
629E1116	Steel Turnbuckle Cable End Assembly	1	Each
629E1118	Spring Cable End Assembly with Turnbuckle	2	Each
629E1120	W Beam to 3 Cable Transition Bracket	1	Each
629E1122	3 Cable Guardrail End Post Cap	5	Each
630E0200	Straight Class A Thrie Beam Rail	12.5	Ft
630E0210	Straight Class B Thrie Beam Rail	12.5	Ft
630E1150	Straight Double Class B W Beam Guardrail with Wood Posts	12.5	Ft
630E1200	Straight Class A W Beam Rail	75.0	Ft
630E1210	Straight Class B W Beam Rail	25.0	Ft
630E2000	W Beam to Thrie Beam Guardrail Transition	1	Each
630E2015	W Beam Guardrail Flared End Terminal	1	Each
630E2020	W Beam Guardrail Tangent End Terminal	1	Each
630E2030	W Beam Guardrail Breakaway Cable Terminal	1	Each
630E2110	Beam Guardrail Post and Block	10	Each
630E2120	Beam Guardrail Post and Block, Winter	5	Each
630E2205	Breakaway Cable Terminal End Post	1	Each
630E2210	Breakaway Cable Terminal End Rail	1	Each
630E2215	W Beam Guardrail End Section Buffer	1	Each
630E5120	Reset Thrie Beam Rail	12.5	Ft
630E5160	Reset W Beam Rail	12.5	Ft
630E5170	Reset Double W Beam Rail	12.5	Ft
630E5520	Drive Down Beam Guardrail Post	3	Each
630E5550	Reset Beam Guardrail Post and Block	5	Each
634E0010	Flagging	3	Hour
634E0125	Traffic Control for Guardrail Repair	2	Site
634E0420	Type C Advance Warning Arrow Panel	1	Each

WORK DESCRIPTION

Work on the contract shall include the following:

1. Repair of guardrail at various locations in the Rapid City Region on a demand basis.

SPECIFICATIONS

Standard Specifications For Roads And Bridges, 2004 Edition and Required Provisions, Supplemental Specifications and or Special Provisions as included in the Proposal.

ESTIMATE OF QUANTITIES, 000N-469, PCN i2en, (Non-Priority)

Bid Item Number	Item	Quantity	Unit
009E0197	Mobilization 1	2	Each
009E0198	Mobilization 2	2	Each
009E0199	Mobilization 3	2	Each
110E0700	Remove 3 Cable Guardrail	25	Ft
110E0730	Remove Beam Guardrail	100.0	Ft
110E0770	Remove W Beam Guardrail Breakaway Cable Terminal	1	Each
110E0800	Remove W Beam Guardrail End Terminal	1	Each
110E6230	Remove W Beam Guardrail for Reset	25.0	Ft
629E0100	3 Cable Guardrail	100	Ft
629E0300	3 Cable Guardrail Slip Base Anchor Assembly	1	Each
629E1000	Repair 3 Cable Guardrail	300	Ft
629E1100	3 Cable Guardrail End Post	3	Each
629E1102	3 Cable Guardrail Intermediate Post	40	Each
629E1104	3 Cable Guardrail Post, Winter	15	Each
629E1106	Drive Down 3 Cable Guardrail Post	10	Each
629E1110	Cable Anchor Bracket	1	Each
629E1112	Cable Splice	1	Each
629E1114	3 Cable Guardrail J Hook Bolt	100	Each
629E1116	Steel Turnbuckle Cable End Assembly	1	Each
629E1118	Spring Cable End Assembly with Turnbuckle	2	Each
629E1120	W Beam to 3 Cable Transition Bracket	1	Each
629E1122	3 Cable Guardrail End Post Cap	5	Each
630E0200	Straight Class A Thrie Beam Rail	12.5	Ft
630E0210	Straight Class B Thrie Beam Rail	12.5	Ft
630E1150	Straight Double Class B W Beam Guardrail with Wood Posts	12.5	Ft
630E1200	Straight Class A W Beam Rail	75.0	Ft
630E1210	Straight Class B W Beam Rail	25.0	Ft
630E2000	W Beam to Thrie Beam Guardrail Transition	1	Each
630E2015	W Beam Guardrail Flared End Terminal	1	Each
630E2020	W Beam Guardrail Tangent End Terminal	1	Each
630E2030	W Beam Guardrail Breakaway Cable Terminal	1	Each
630E2110	Beam Guardrail Post and Block	10	Each
630E2120	Beam Guardrail Post and Block, Winter	5	Each
630E2205	Breakaway Cable Terminal End Post	1	Each
630E2210	Breakaway Cable Terminal End Rail	1	Each
630E2215	W Beam Guardrail End Section Buffer	1	Each
630E5120	Reset Thrie Beam Rail	12.5	Ft
630E5160	Reset W Beam Rail	12.5	Ft
630E5170	Reset Double W Beam Rail	12.5	Ft
630E5520	Drive Down Beam Guardrail Post	3	Each
630E5550	Reset Beam Guardrail Post and Block	5	Each
634E0010	Flagging	3	Hour
634E0125	Traffic Control for Guardrail Repair	6	Site
634E0420	Type C Advance Warning Arrow Panel	1	Each

CONTRACT TIME PROVISIONS

1. The contract will expire on September 30, 2012.
2. At such time as repairs are required, the Contractor will be notified. The Contractor will have 7 calendar days to complete the repairs.

ESTIMATE OF QUANTITIES, 000P-469, PCN i2ep, (Priority)

Bid Item Number	Item	Quantity	Unit
009E0197	Mobilization 1	2	Each
009E0198	Mobilization 2	2	Each
009E0199	Mobilization 3	2	Each
110E0700	Remove 3 Cable Guardrail	25	Ft
110E0730	Remove Beam Guardrail	100.0	Ft
110E0770	Remove W Beam Guardrail Breakaway Cable Terminal	1	Each
110E0800	Remove W Beam Guardrail End Terminal	1	Each
110E6230	Remove W Beam Guardrail for Reset	25.0	Ft
629E0100	3 Cable Guardrail	100	Ft
629E0300	3 Cable Guardrail Slip Base Anchor Assembly	1	Each
629E1000	Repair 3 Cable Guardrail	300	Ft
629E1100	3 Cable Guardrail End Post	3	Each
629E1102	3 Cable Guardrail Intermediate Post	40	Each
629E1104	3 Cable Guardrail Post, Winter	15	Each
629E1106	Drive Down 3 Cable Guardrail Post	10	Each
629E1110	Cable Anchor Bracket	1	Each
629E1112	Cable Splice	1	Each
629E1114	3 Cable Guardrail J Hook Bolt	100	Each
629E1116	Steel Turnbuckle Cable End Assembly	1	Each
629E1118	Spring Cable End Assembly with Turnbuckle	2	Each
629E1120	W Beam to 3 Cable Transition Bracket	1	Each
629E1122	3 Cable Guardrail End Post Cap	5	Each
630E0200	Straight Class A Thrie Beam Rail	12.5	Ft
630E0210	Straight Class B Thrie Beam Rail	12.5	Ft
630E1150	Straight Double Class B W Beam Guardrail with Wood Posts	12.5	Ft
630E1200	Straight Class A W Beam Rail	75.0	Ft
630E1210	Straight Class B W Beam Rail	25.0	Ft
630E2000	W Beam to Thrie Beam Guardrail Transition	1	Each
630E2015	W Beam Guardrail Flared End Terminal	1	Each
630E2020	W Beam Guardrail Tangent End Terminal	1	Each
630E2030	W Beam Guardrail Breakaway Cable Terminal	1	Each
630E2110	Beam Guardrail Post and Block	10	Each
630E2120	Beam Guardrail Post and Block, Winter	5	Each
630E2205	Breakaway Cable Terminal End Post	1	Each
630E2210	Breakaway Cable Terminal End Rail	1	Each
630E2215	W Beam Guardrail End Section Buffer	1	Each
630E5120	Reset Thrie Beam Rail	12.5	Ft
630E5160	Reset W Beam Rail	12.5	Ft
630E5170	Reset Double W Beam Rail	12.5	Ft
630E5520	Drive Down Beam Guardrail Post	3	Each
630E5550	Reset Beam Guardrail Post and Block	5	Each
634E0010	Flagging	3	Hour
634E0125	Traffic Control for Guardrail Repair	6	Site
634E0420	Type C Advance Warning Arrow Panel	1	Each

UTILITIES

The Contractor shall contact the involved utility companies through South Dakota One Call (1-800-781-7474) prior to starting work. It shall be the responsibility of the Contractor to coordinate work with the utility owners to avoid damage to existing facilities.

Utilities are not planned to be affected on this project. If utilities are identified near the improvement area through the SD One Call Process as required by South Dakota Codified Law 49-7A and Administrative Rule Article 20:25, the Contractor shall contact the Project Engineer to determine modifications that will be necessary to avoid utility impacts.

MOBILIZATION

If more than one location within an area is to be repaired, the Contractor will be compensated for only one mobilization per area.

Mobilization 1 is the cost of mobilization per each time the Contractor is called in by the Belle Fourche Area Engineer, or his designated representative, to perform guardrail repair within the Belle Fourche Area.

Mobilization 2 is the cost of mobilization per each time the Contractor is called in by the Rapid City Area Engineer, or his designated representative, to perform guardrail repair within the Rapid City Area.

Mobilization 3 is the cost of mobilization per each time the Contractor is called in by the Custer Area Engineer, or his designated representative, to perform guardrail repair within the Custer Area

Mobilization will be paid once each time the Contractor is called to repair guardrail, regardless of the number of sites requiring repair within the project limits.

Guardrail repairs will be limited to all Interstate and State highways within the boundaries of the Rapid City Region. Maintenance maps for priority and non-priority routes are available at the Rapid City Region office.

GENERAL MAINTENANCE OF TRAFFIC

Traffic control shall be maintained in accordance with the Manual on Uniform Traffic Control Devices (MUTCD), Section 634 of the Standard Specifications and these plans.

The Contractor shall be required to have a person available 24 hours/day, 7 days/week to maintain traffic control devices. The name and cellular telephone number shall be provided to the Project Engineer and each Area Office.

The bid item “Traffic Control for Guardrail Repair” shall include all necessary traffic control devices as required by these plans and shall be measured and paid and the contract unit price per “site”. The Contractor shall be compensated each time they are required to mobilize to a “site” for guardrail repair. If the Contractor relocates the traffic control devices to a different location during the same mobilization, additional compensation will not be made and it shall be considered the same “site”.

Equipment will be confined to the shoulder, a driving lane closed to traffic, or a passing lane closed to traffic. Closure of both driving and passing lanes simultaneously will not be permitted.

The Contractor shall not cross interstate medians to travel between work sites in opposite interstate lanes. Contractor employees will not be allowed to use the SDDOT maintenance crossovers.

Work activities shall be conducted during daylight hours only. Traffic shall be returned to the normal driving lanes during non-working hours. Storage of vehicles and equipment shall be outside the clear zone and as near to the right-of-way as possible.

GENERAL MAINTENANCE OF TRAFFIC (CONTINUED)

All equipment and vehicles entering and exiting the work area shall display a flashing amber light visible from all directions at a minimum distance of ¼ mile.

The Contractor shall provide documentation that all breakaway sign supports comply with FHWA NCHRP 350 and/or MASH crash-worthy requirements.

RESTORATION OF DISTURBED AREAS

Areas disturbed as a result of the work necessary to repair guardrail shall be reshaped and/or restored to the satisfaction of the Engineer. The disturbed areas shall be tilled to a minimum depth of three inches and seeded with the following seed mix rate:

Grass Species	Variety	Pure Live Seed (PLS) (Pounds/Acre)
Western Wheatgrass	Flintlock, Rodan, Rosana	16
Canada Wildrye	Mandan	2
Total:		18

All costs for reshaping, leveling, tilling, and seeding disturbed areas shall be incidental to the various bid items on the project.


GUARDRAIL

- When guardrail adjoining bridge ends is ordered to be repaired, the contractor shall replace with the same size and type as the existing guardrail. Post spacing will be in accordance with current specifications. See Standard Plates for post spacing requirements.
- When a W Beam guardrail end terminal is replaced, the new end terminal shall be of the same type (flared or tangent) that was originally installed.
- Beam Guardrail Post and Block, Winter - Includes the additional cost for removal and installation of a Beam Guardrail Wood Post and Block when there is at least one foot of solid frozen ground at the work site. This bid item shall be an additional payment. (i.e. the Contractor will be paid once for the respective Beam Guardrail Post and Block bid item and once for Beam Guardrail Post and Block, Winter for each post when the Engineer determines winter conditions apply).
- 3 Cable Guardrail Post, Winter - Includes the additional costs for removal and installation of a 3 Cable I Beam Steel and 3 Cable Flanged Channel Post when there is in excess of one foot of solid frozen ground at the work site. This bid item shall be an additional payment. (i.e. the Contractor will be paid once for the respective 3 Cable Guardrail Post bid item and once for 3 Cable Guardrail Post, Winter for each post when the Engineer determines winter conditions apply).
- All reset portions of W & Thrie Beam Guardrail sections shall include the removal of wood guardrail posts and resetting these posts to the proper alignment with the Steel beam Guardrail. Payment for this work will be the same for frozen or unfrozen ground.


GUARDRAIL (CONTINUED)

- Repair 3 Cable Guardrail – Includes all costs for replacing and repairing damaged cable, realigning posts, and the tensioning of the three cable guardrail. Payment for this item is applicable only when the cable is replaced, broken cable repaired, or the existing cable rail required realigning and retensioning.
- "3 Cable Guardrail Intermediate Post" includes all costs to furnish and install either I Beam or Flanged type of posts. The post for this item shall be furnished and installed consistent with the type of posts presently in place at the proposed repair site.
- "Beam Guardrail Post and Block" shall include all costs to furnish and install the appropriate size wood block. The Engineer shall designate the proper post length of six, six and one-half, or seven feet as needed to fit the repair situation.
- W Beam Guardrail Breakaway Cable Terminal will be repaired only when they are behind 3 Cable Guardrail. W Beam Guardrail Breakaway Cable Terminal - Includes the costs of removing damaged components of the BCT System, furnishing and installing new Wood Breakaway End Posts (2), W Beam End Section (Buffer) 11” ± radius, related items and all hardware to attach same. Any other BCT items that are required will be paid for at invoice cost plus shipping, taxes and ten percent for profit.
- W Beam Guardrail BCT's or MELT's that are damaged and are not behind 3 Cable guardrail will be replaced with a new W Beam Guardrail End Terminal. Approved products are available at the following web address.
<http://apps.sd.gov/Applications/HC54ApprovedProducts/main.asp>
- The Contractor may be required to furnish some items that are not listed in the Contract Proposal. The Contractor shall furnish the invoice and will be paid invoice cost plus shipping, handling, taxes and 10 percent for profit. The Contractor is required to receive prior approval of the Engineer before making these purchases. Installation cost for these items shall be incidental to the contract unit prices for the various items.
- The Contractor shall place “State Furnished Asphalt Concrete Cold Mix” around the posts to fill and level any voids created by the driving of the posts through the asphalt. This material will be available at the SDDOT maintenance in Rapid City. The material shall be placed ½” high around the post to force the water to drain away from the post. Cost for this work shall be incidental to the various bid items on the project.
- All costs to furnish and install new bolts, nuts, washers, nails, misc. shall be incidental to the various bid items on the project. All removed guardrail items that are not reused shall become the property of the Contractor.

Plotting Date: 04-OCT-2011

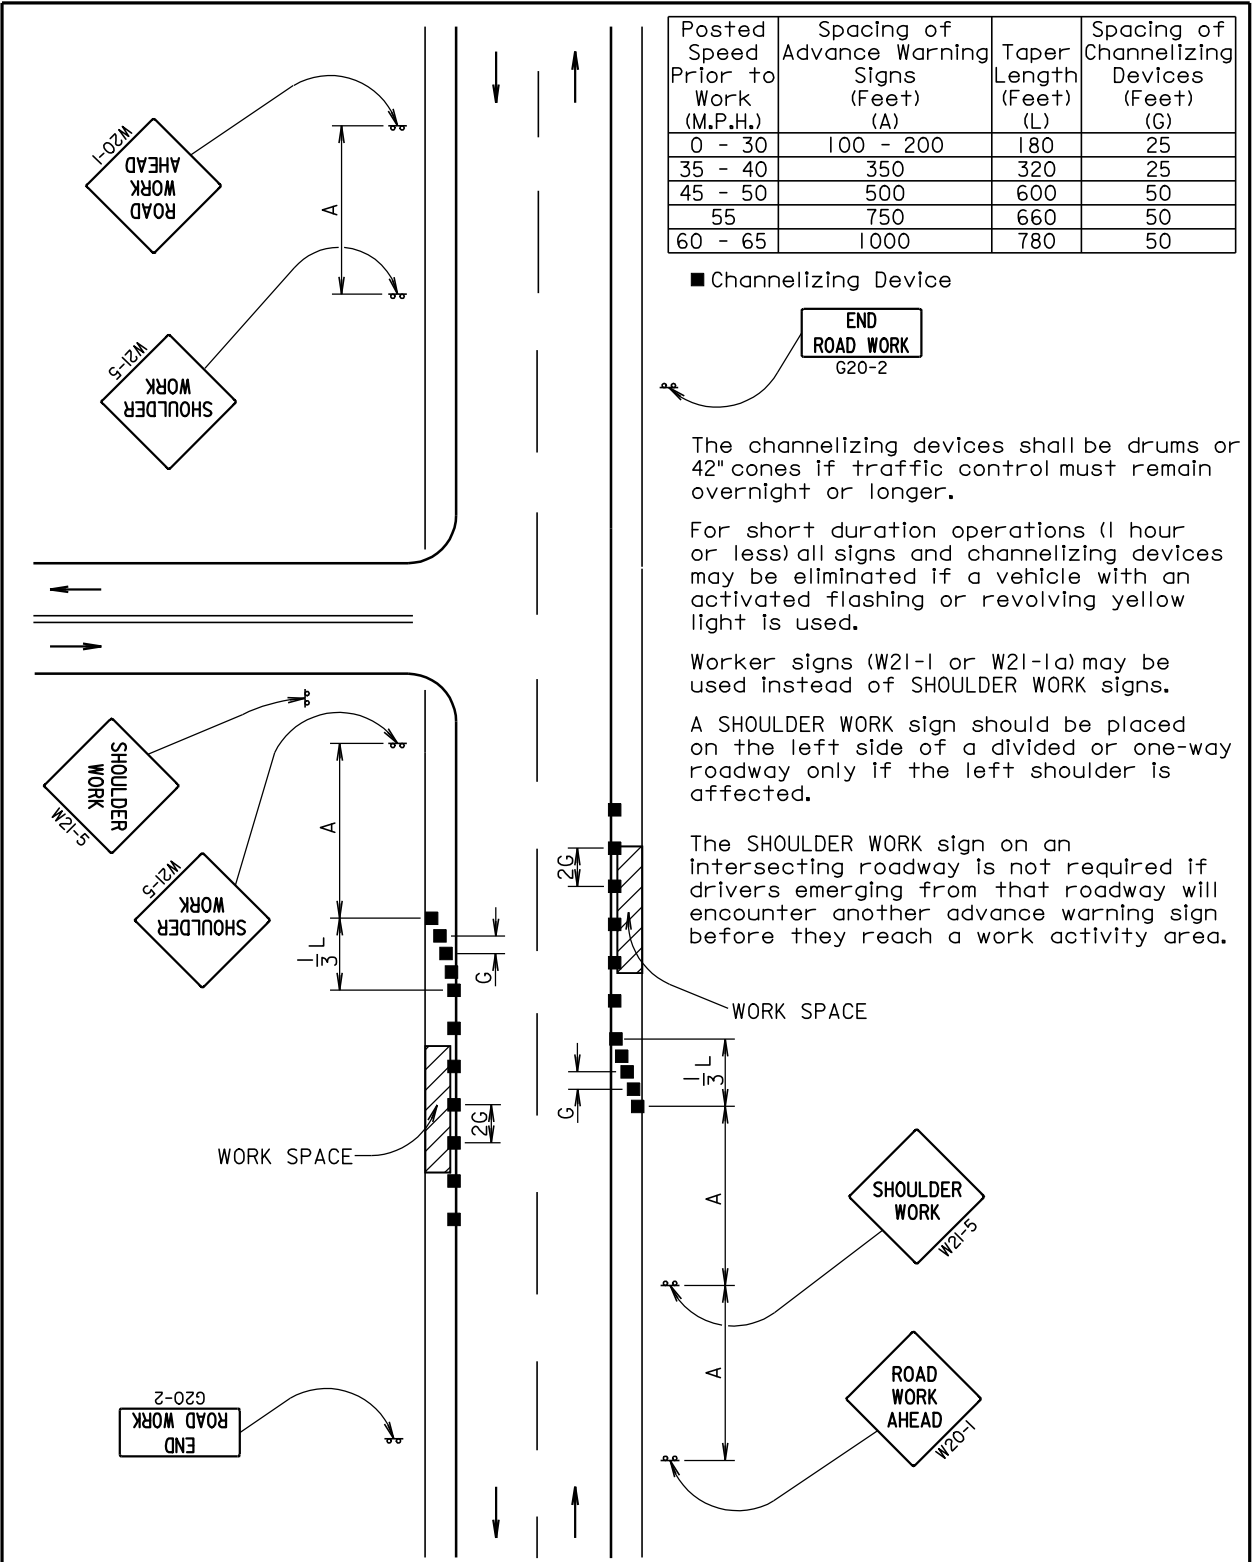

February 14, 2011

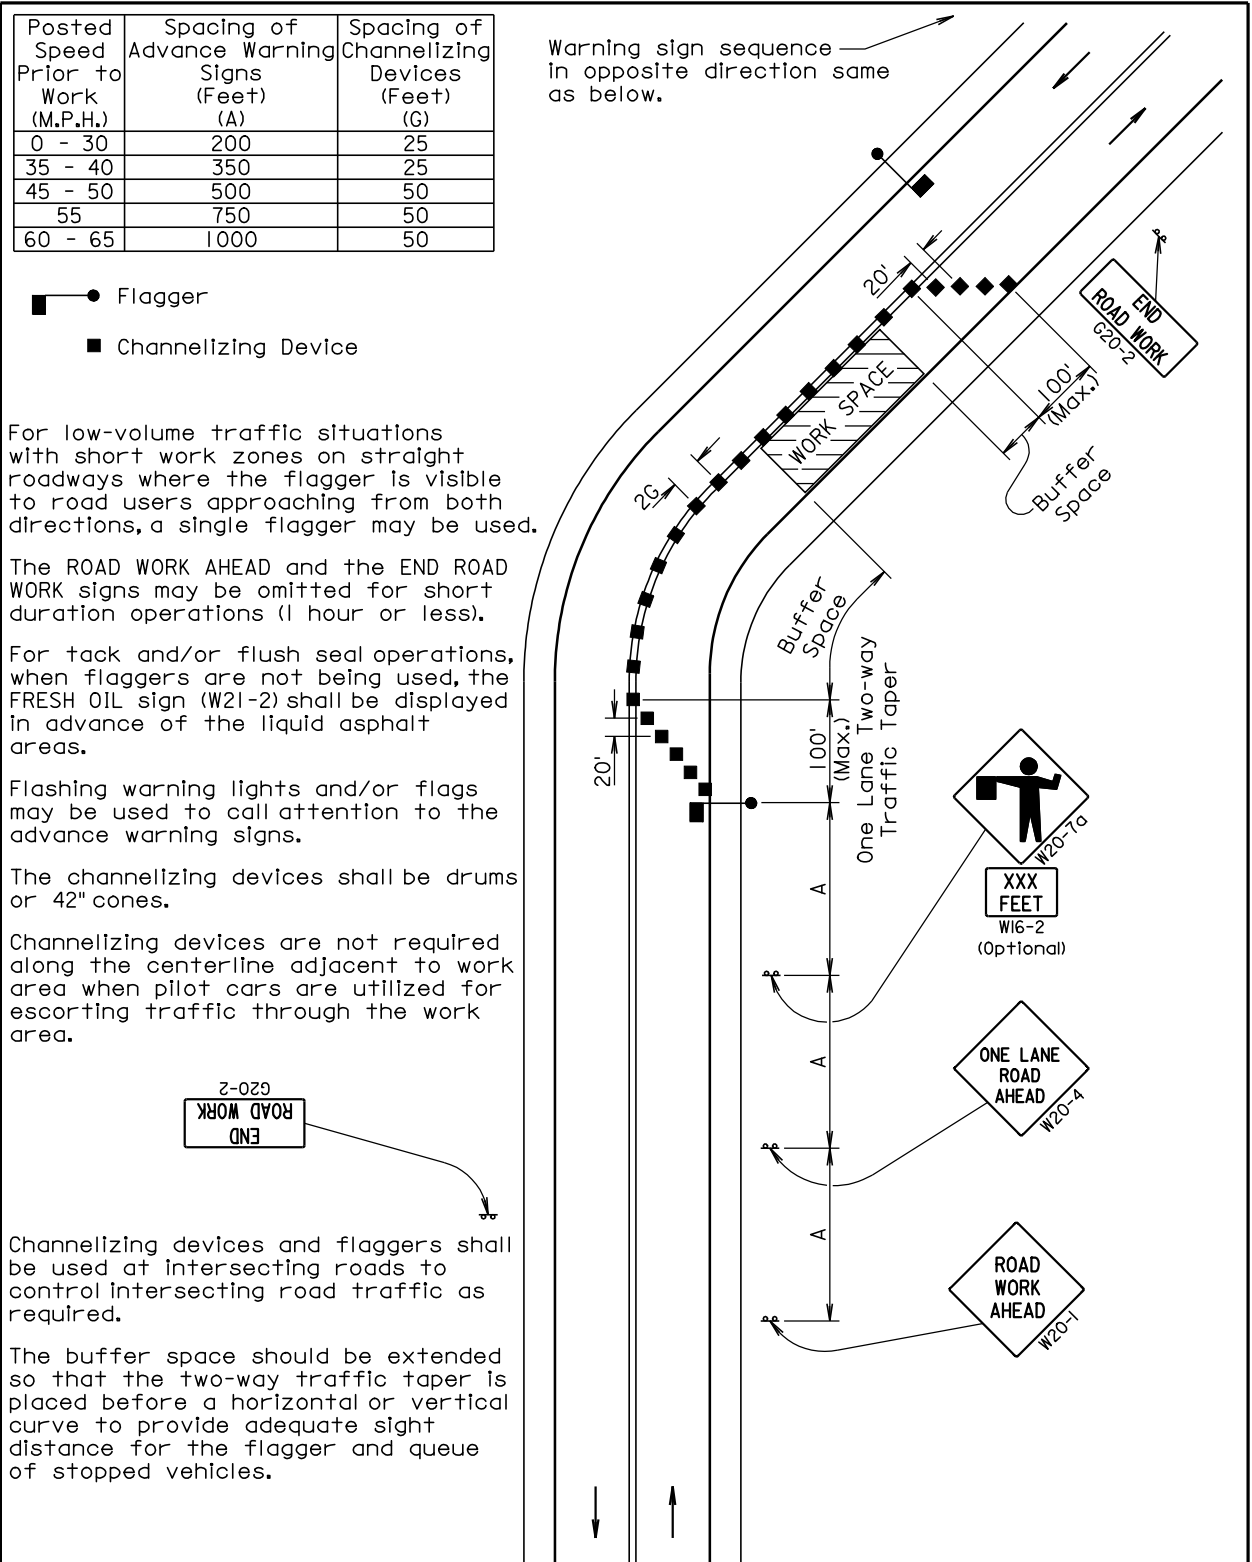

February 14, 2011

Plotting Date: 04-OCT-2011


Posted Speed Prior to Work (M.P.H.)	Spacing of Advance Warning Signs (Feet)			Taper Length (Feet)	Spacing of Channelizing Devices (Feet)
	(A)	(B)	(C)		
0 - 30	200			180	25
35 - 40	350			320	25
45 - 50	500			600	50
55	750			660	50
60 - 65	1000			780	50

■ Channelizing Device


The channelizing devices shall be drums or 42" cones if traffic control must remain overnight or longer. During daylight hours, 42" cones may be used in lieu of drums along the centerline.

Longitudinal dimensions may be adjusted to fit project conditions such as horizontal curves, vertical curves, and other site restrictions.

Four inch white temporary pavement marking shall be used if traffic control must remain overnight or longer.

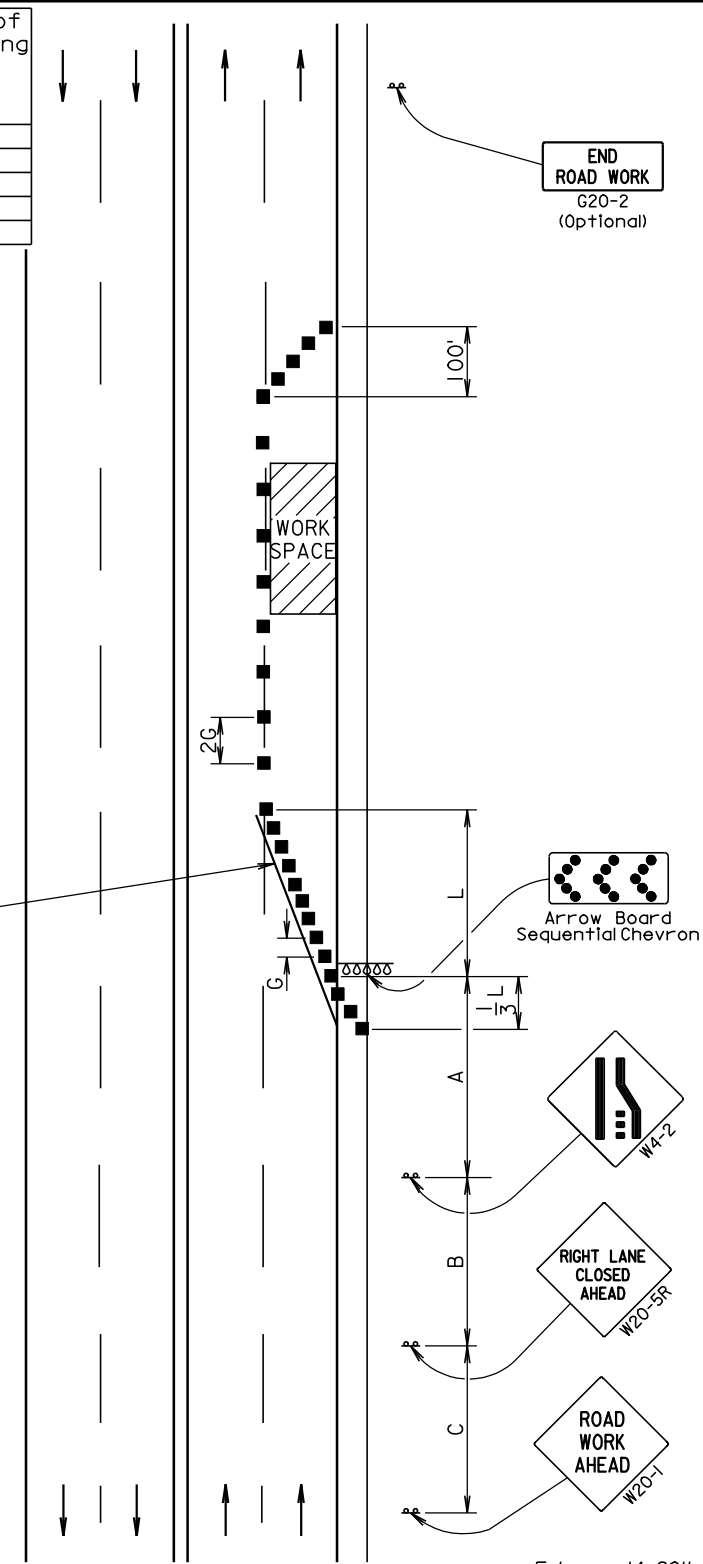

February 14, 2011

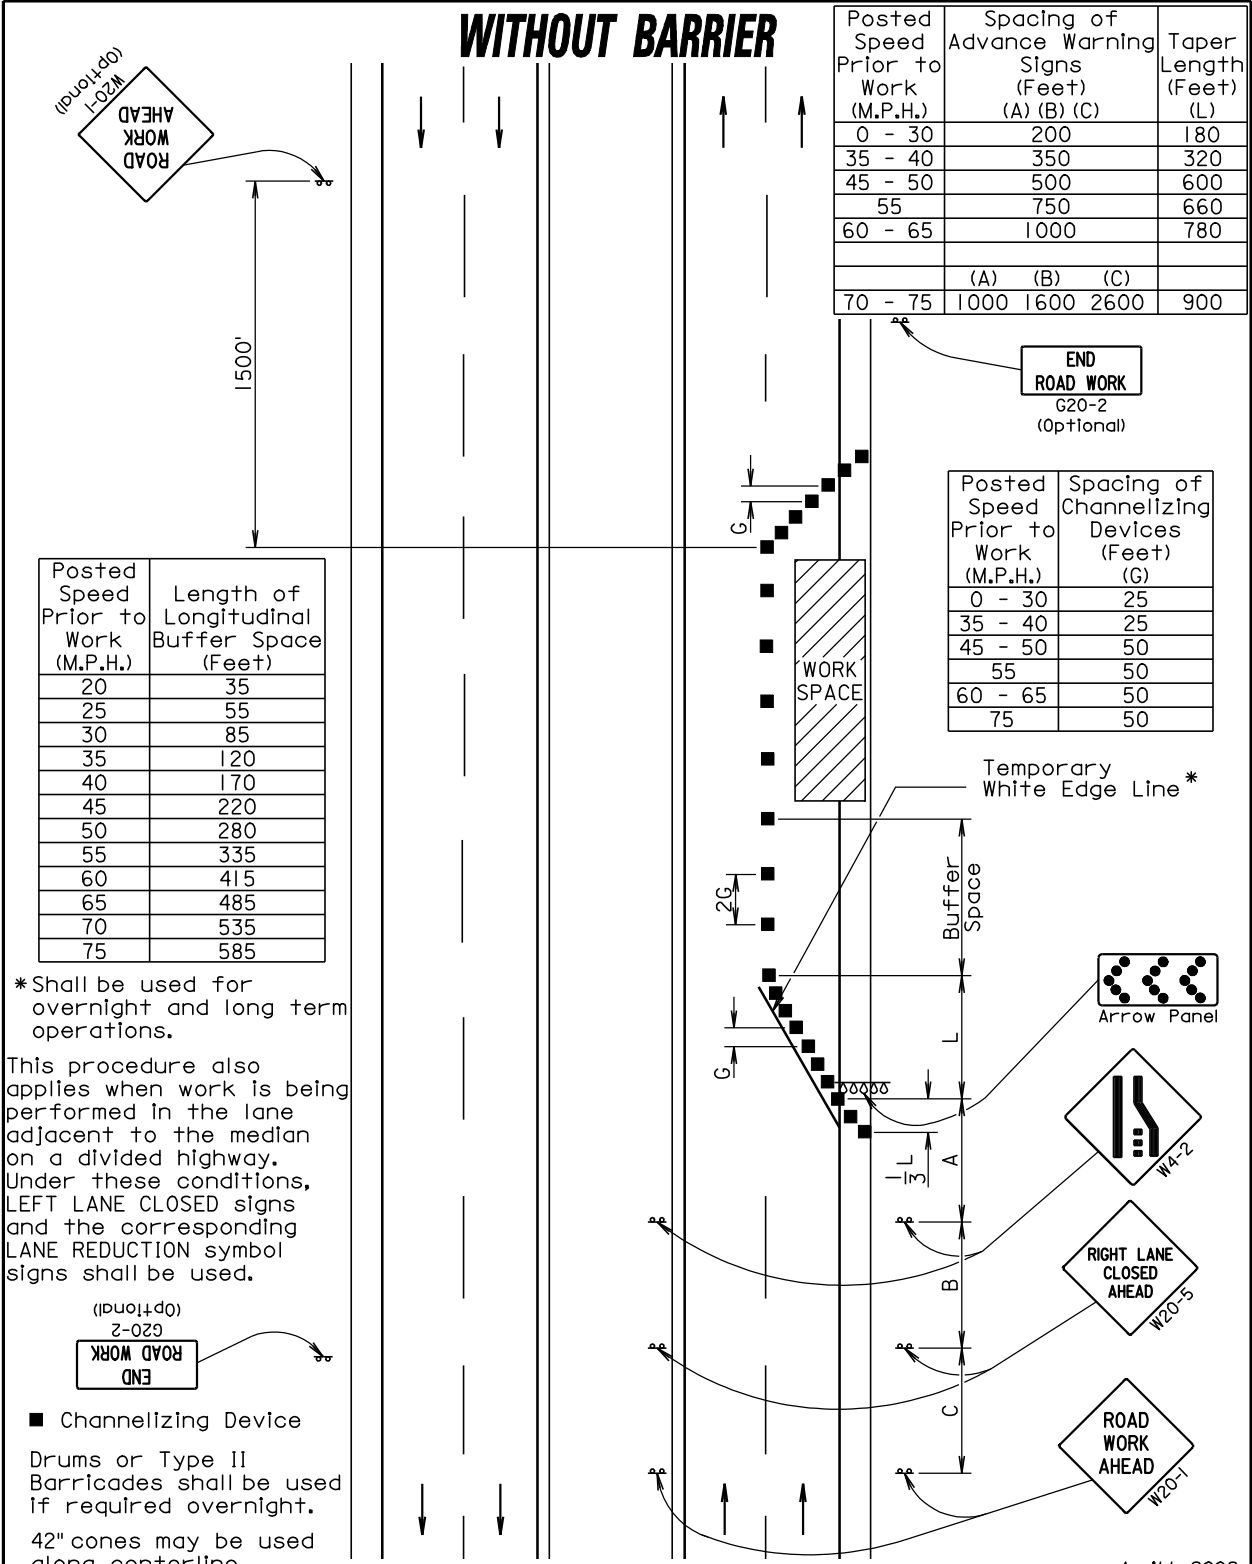

April 11, 2008


Published Date: 3rd Qtr. 2011

TODDS

3 CABLE GUARDRAIL

PLATE NUMBER
629.01

Sheet 1 of 6

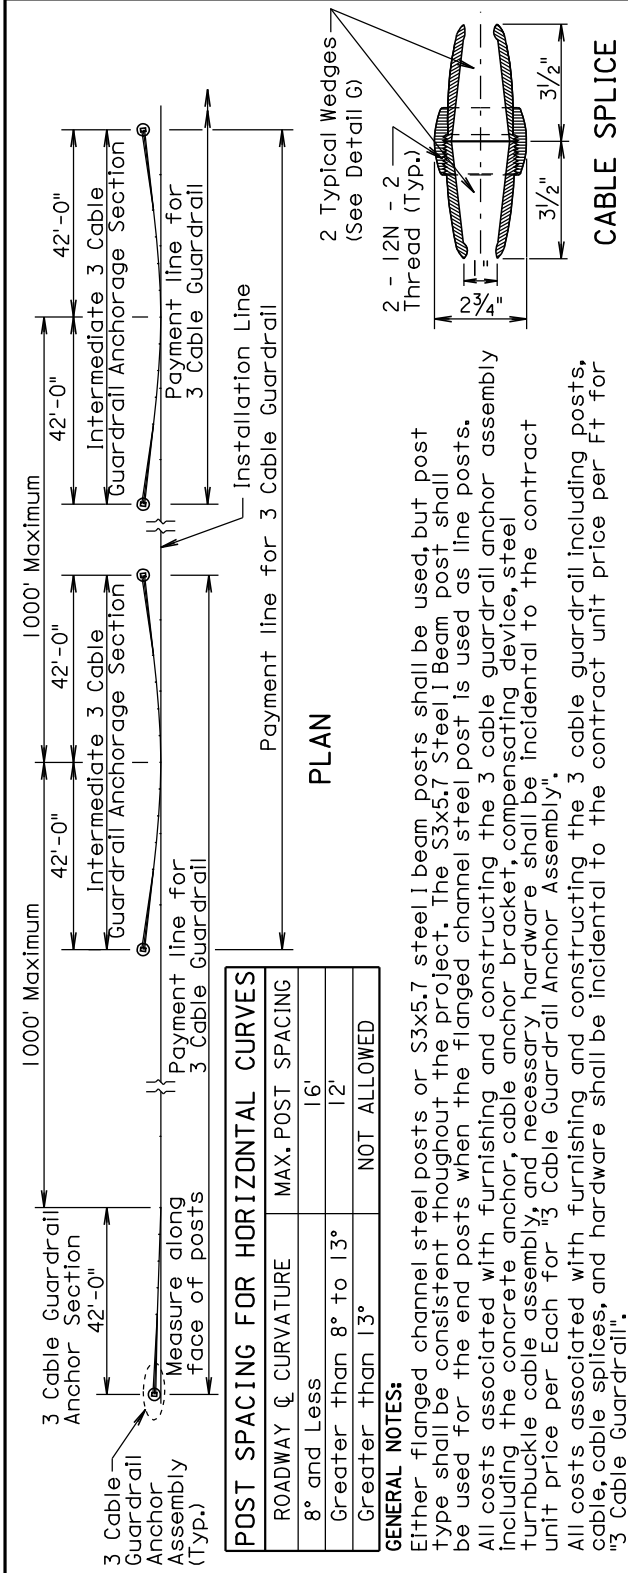

STATE OF SOUTH DAKOTA	PROJECT	SHEET	TOTAL SHEETS
	0001-469		
	000N-469		
	000P-469		
Plotting Date: 04-OCT-2011		06	29


Published Date: 3rd Qtr. 2011

TODDS

3 CABLE GUARDRAIL

PLATE NUMBER
629.01

Sheet 2 of 6

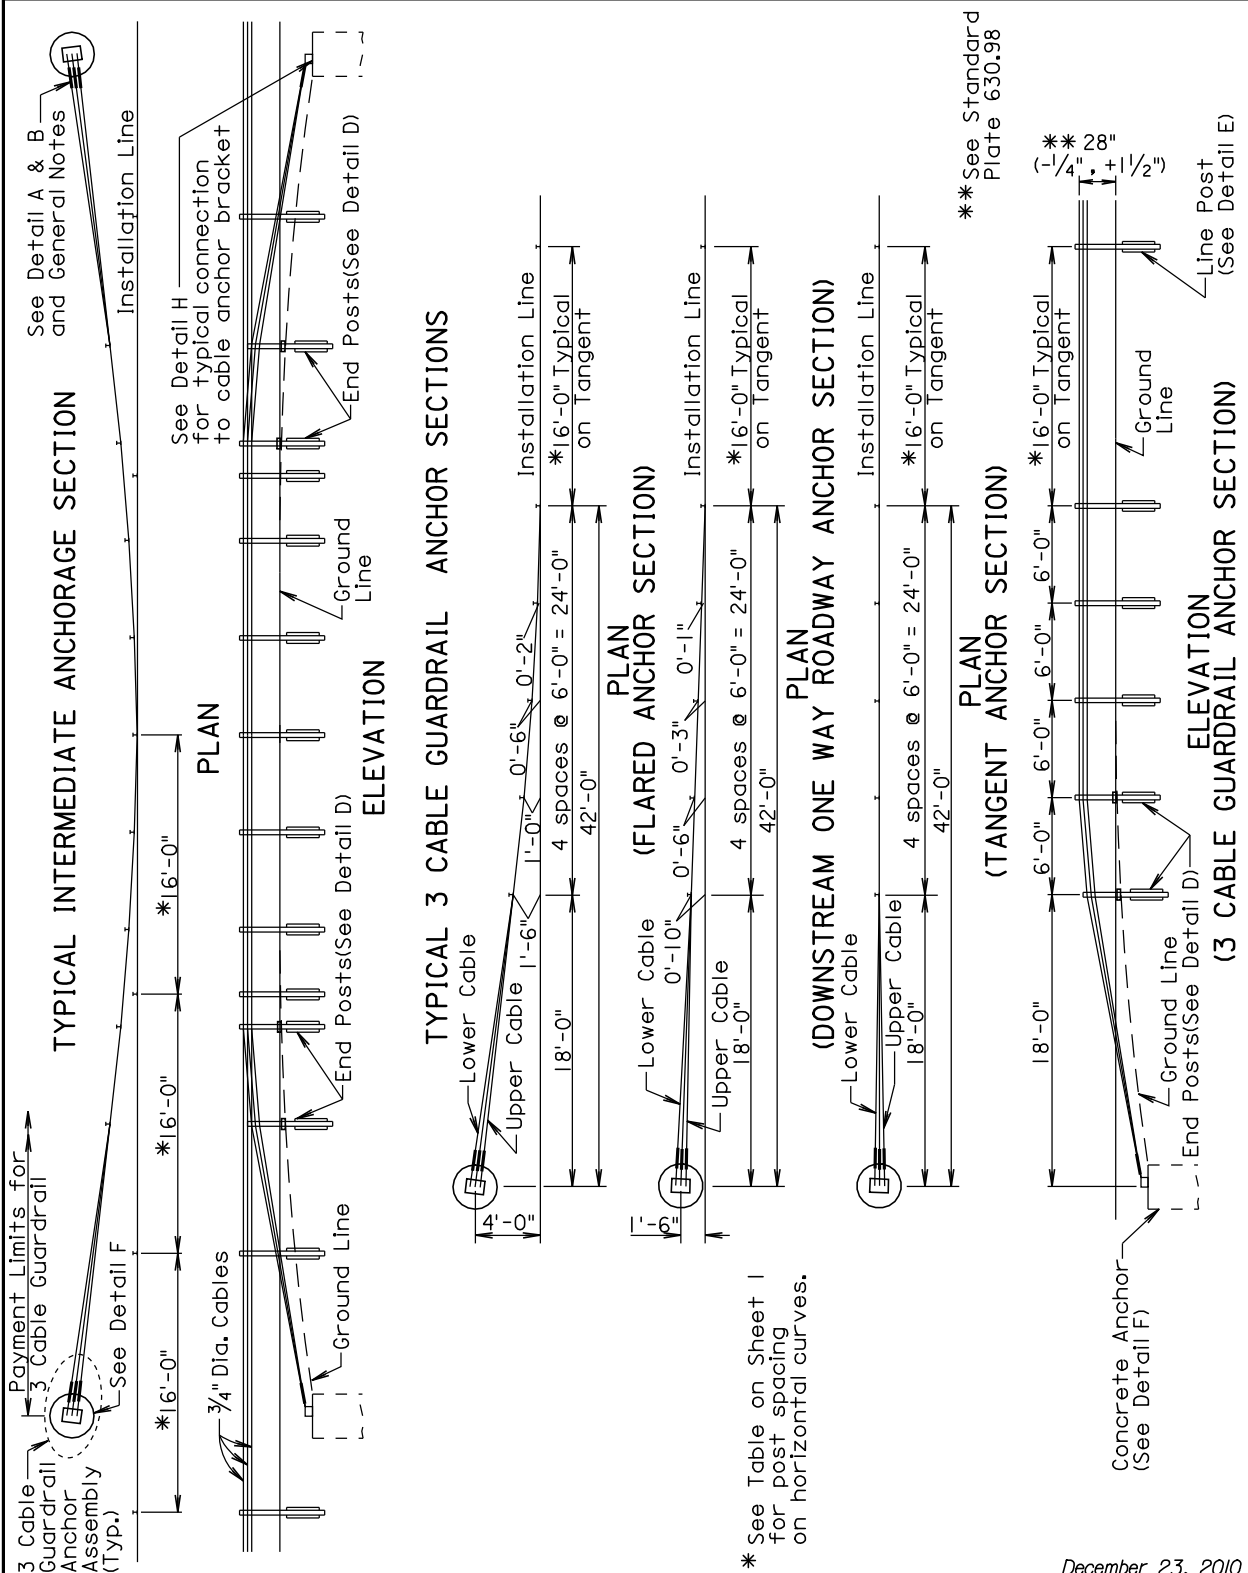

December 23, 2010

Published Date: 3rd Qtr. 2011


629.01

3 CABLE GUARDRAIL

PLATE NUMBER
629.01

Sheet 5 of 6

December 23, 2010

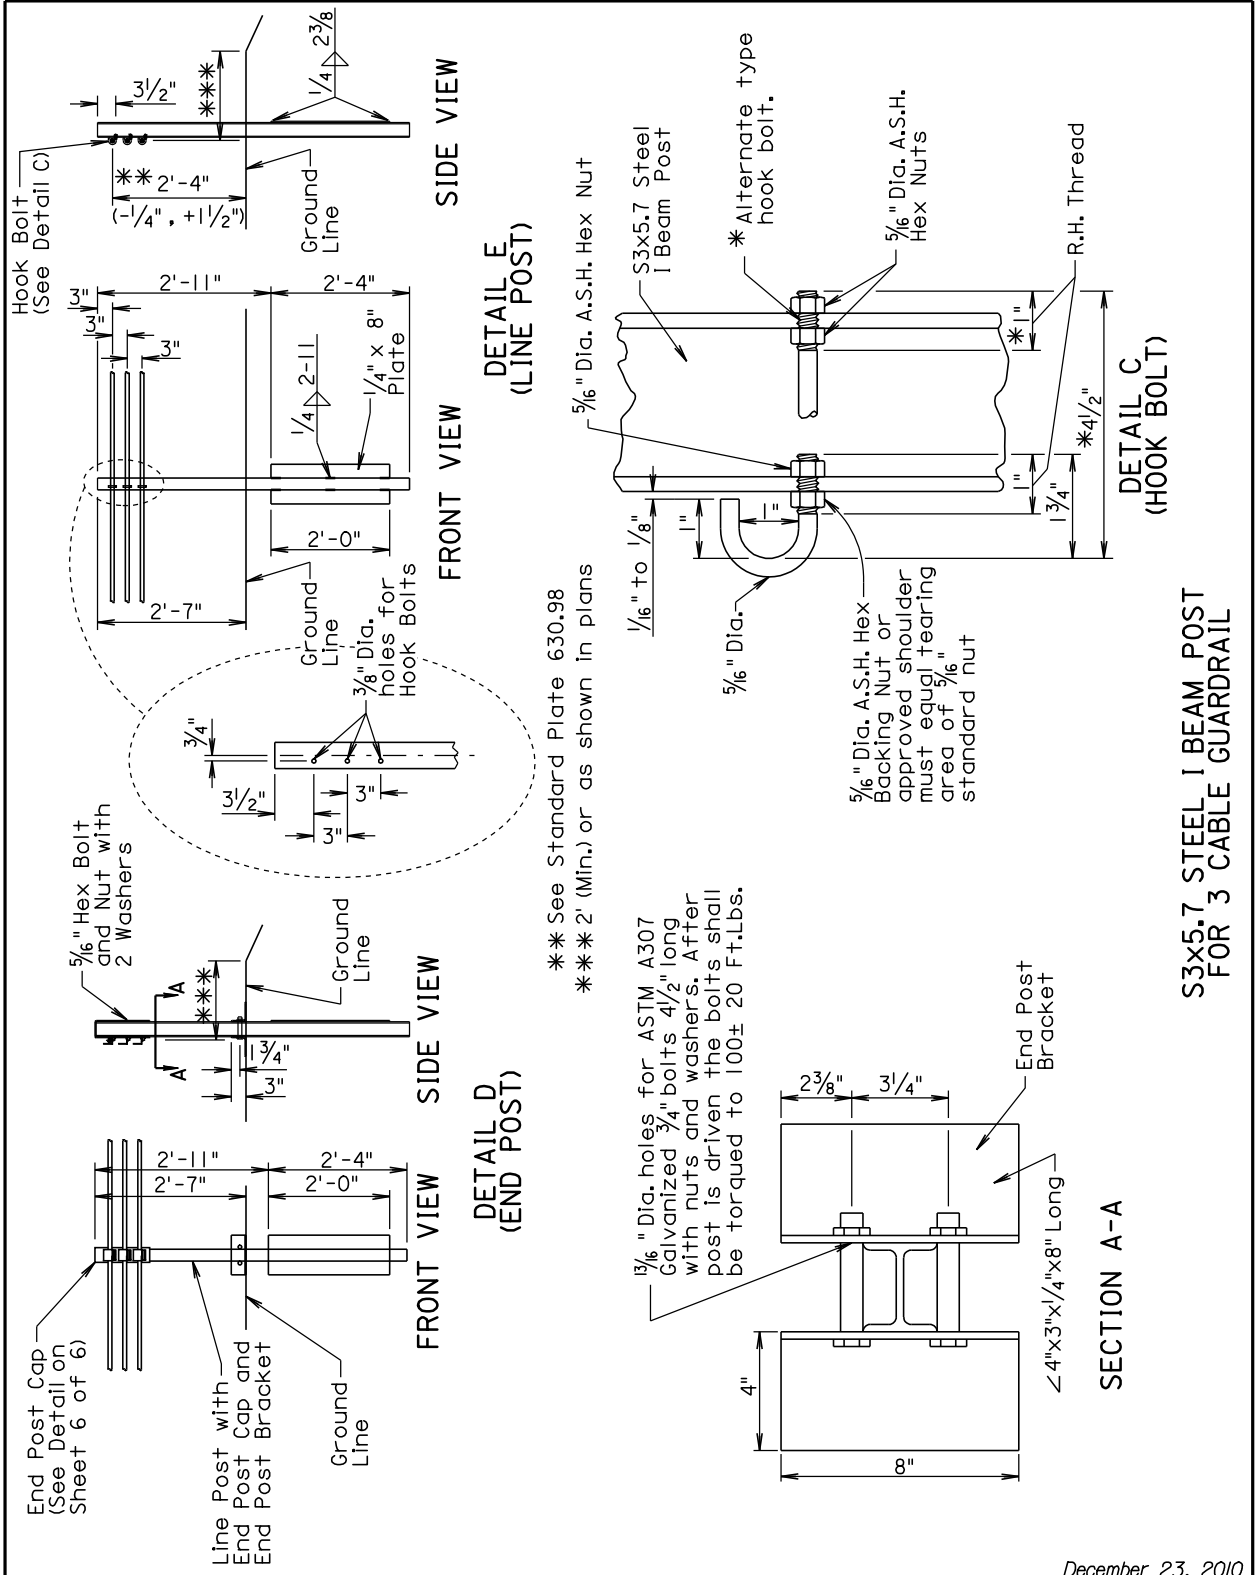

S3x5.7 STEEL I BEAM POST
FOR 3 CABLE GUARDRAIL

Published Date: 3rd Qtr. 2011


629.01

3 CABLE GUARDRAIL

PLATE NUMBER
629.01



Sheet 6 of 6

December 23, 2010

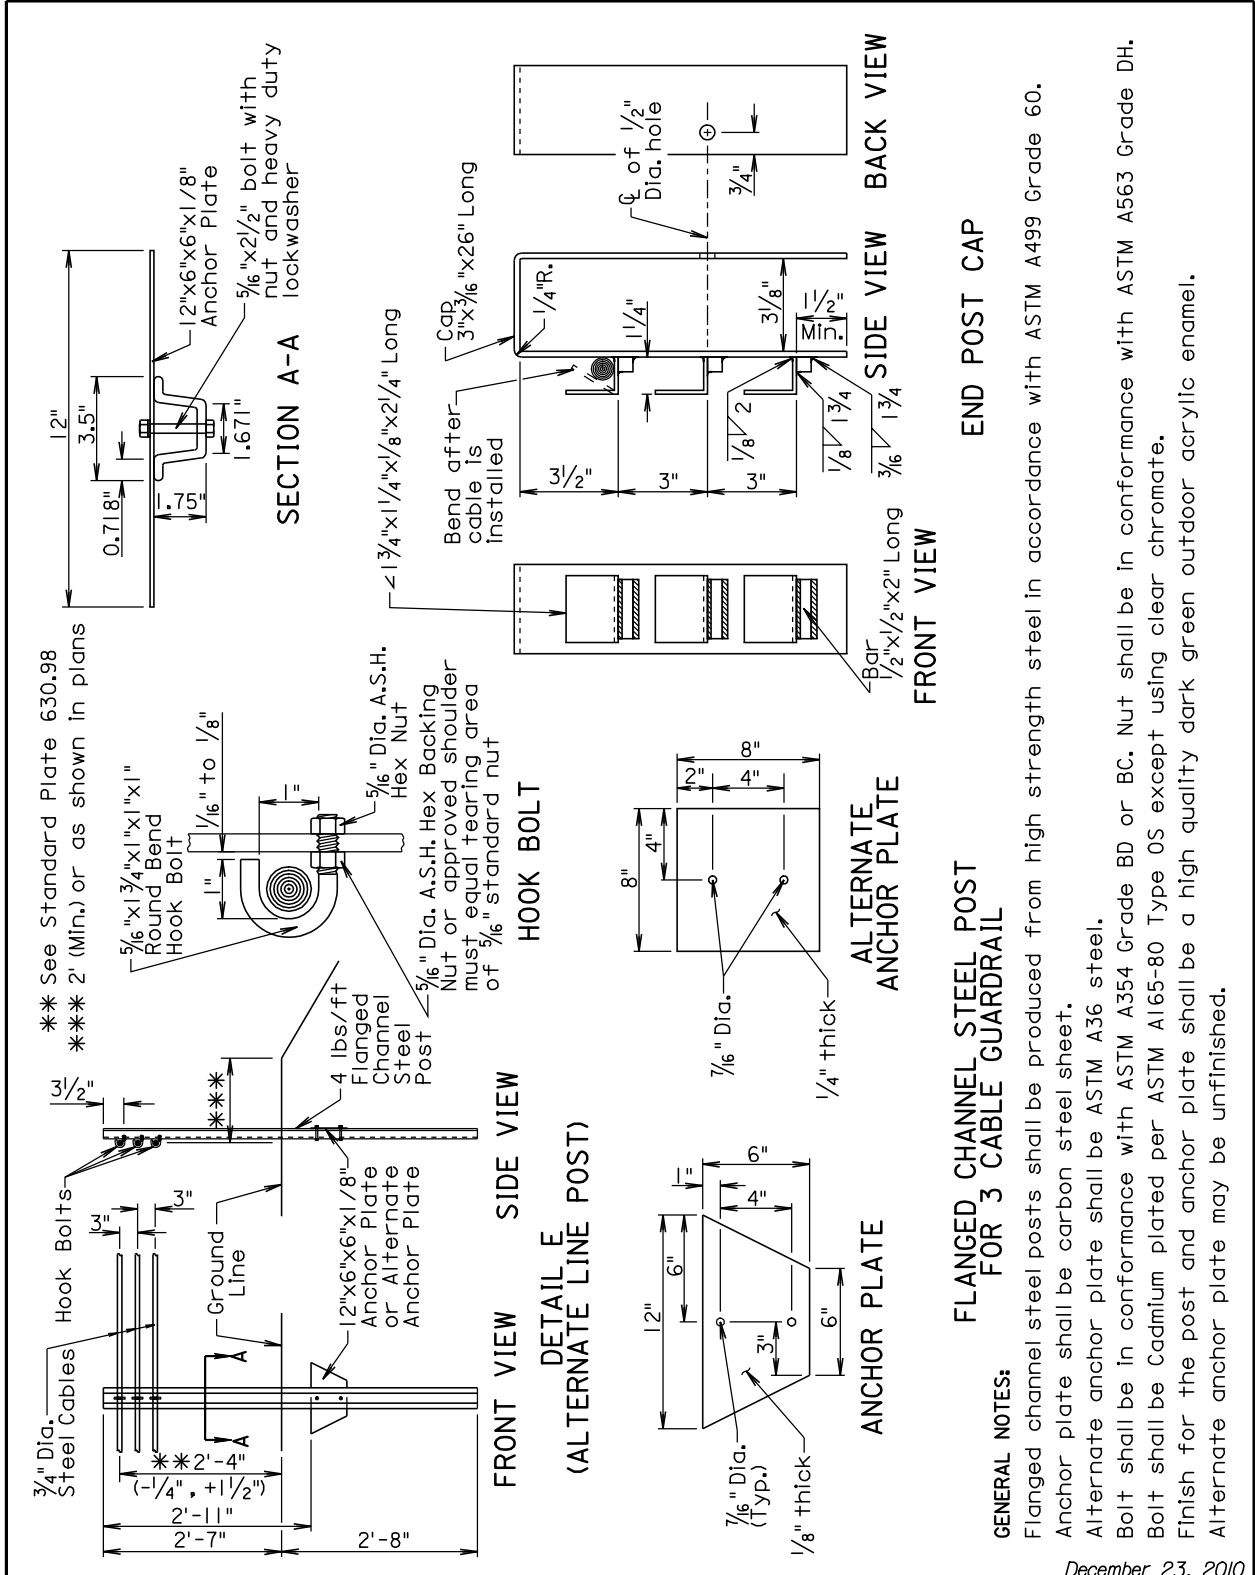

FLANGED CHANNEL STEEL POST
FOR 3 CABLE GUARDRAIL

GENERAL NOTES:
Flanged channel steel posts shall be produced from high strength steel in accordance with ASTM A499 Grade 60.
Anchor plate shall be carbon steel sheet.
Alternate anchor plate shall be ASTM A36 steel.
Bolt shall be in conformance with ASTM A354 Grade BD or BC. Nut shall be in conformance with ASTM A563 Grade DH.
Bolt shall be Cadmium plated per ASTM A165-80 Type OS except using clear chromate.
Finish for the post and anchor plate shall be a high quality dark green outdoor acrylic enamel.
Alternate anchor plate may be unfinished.

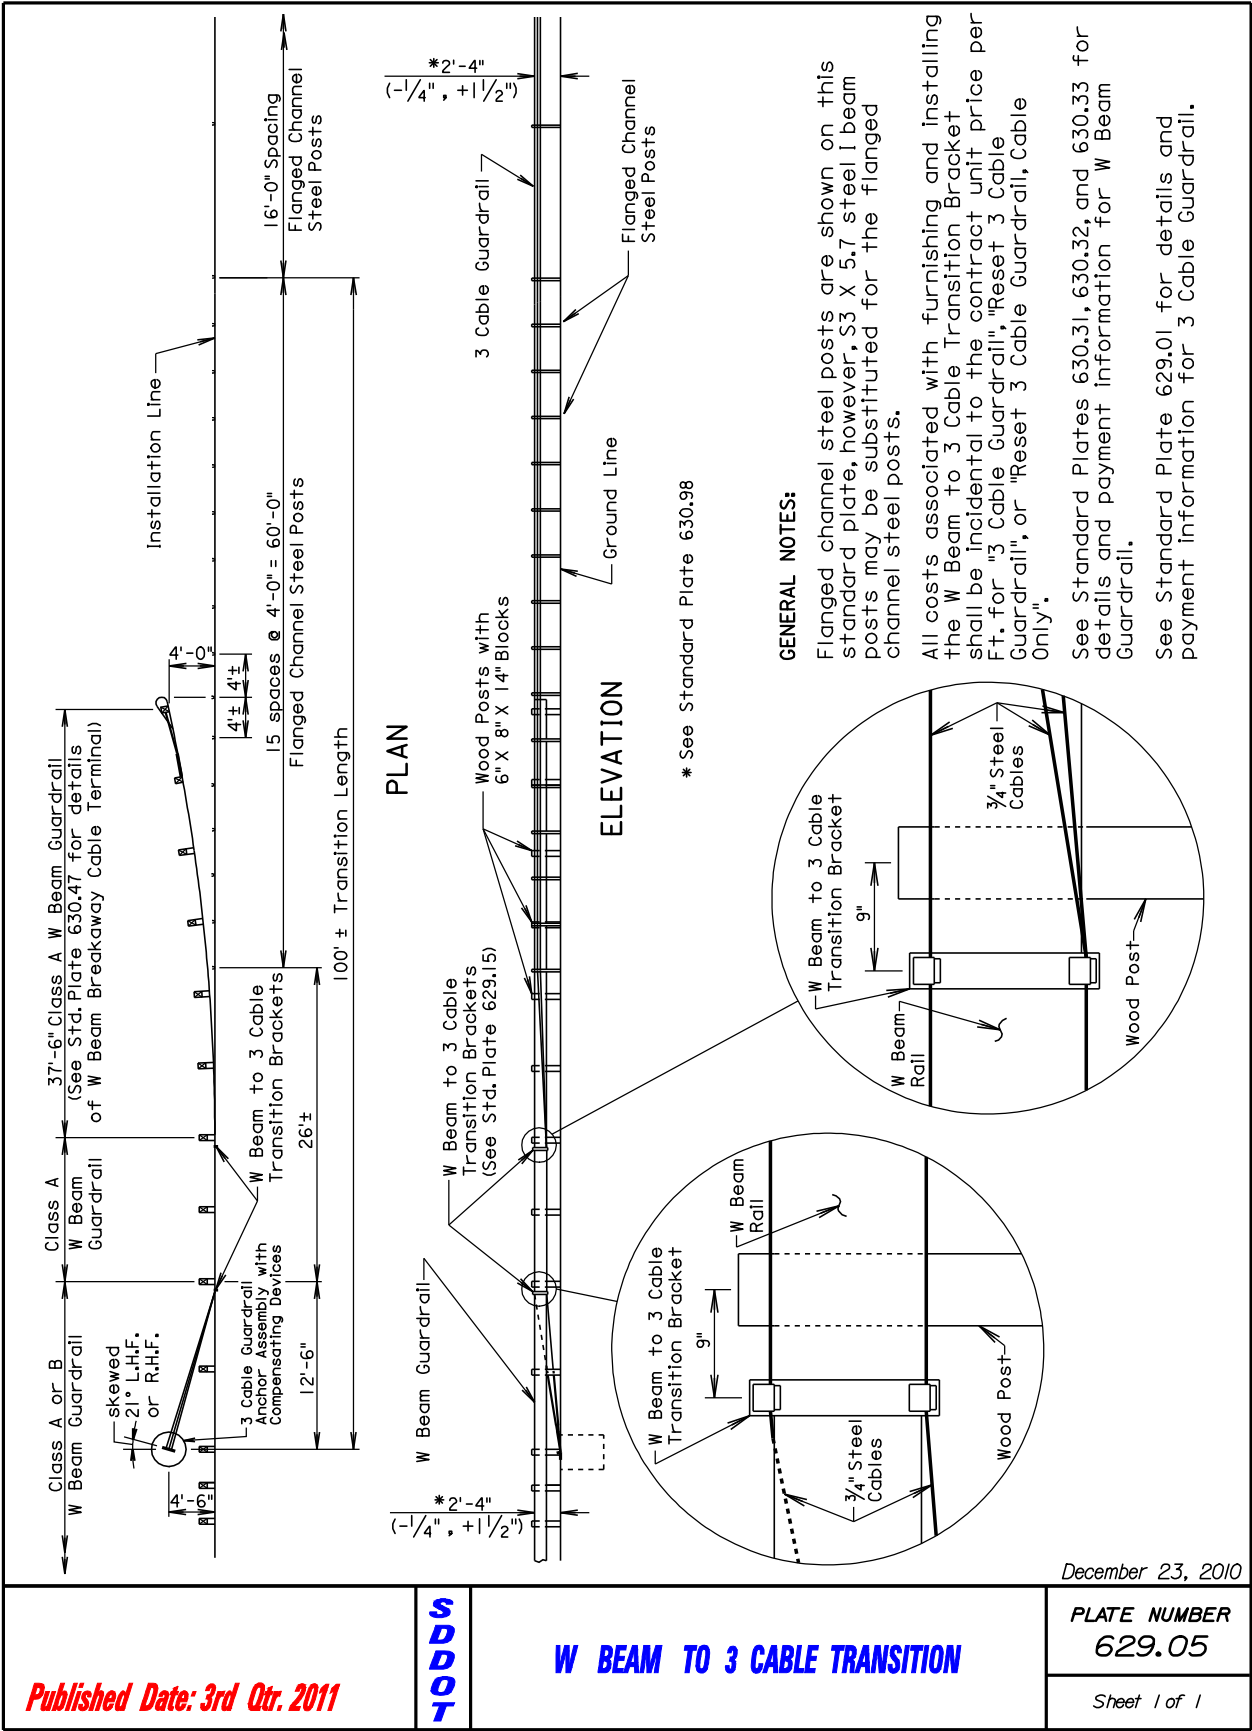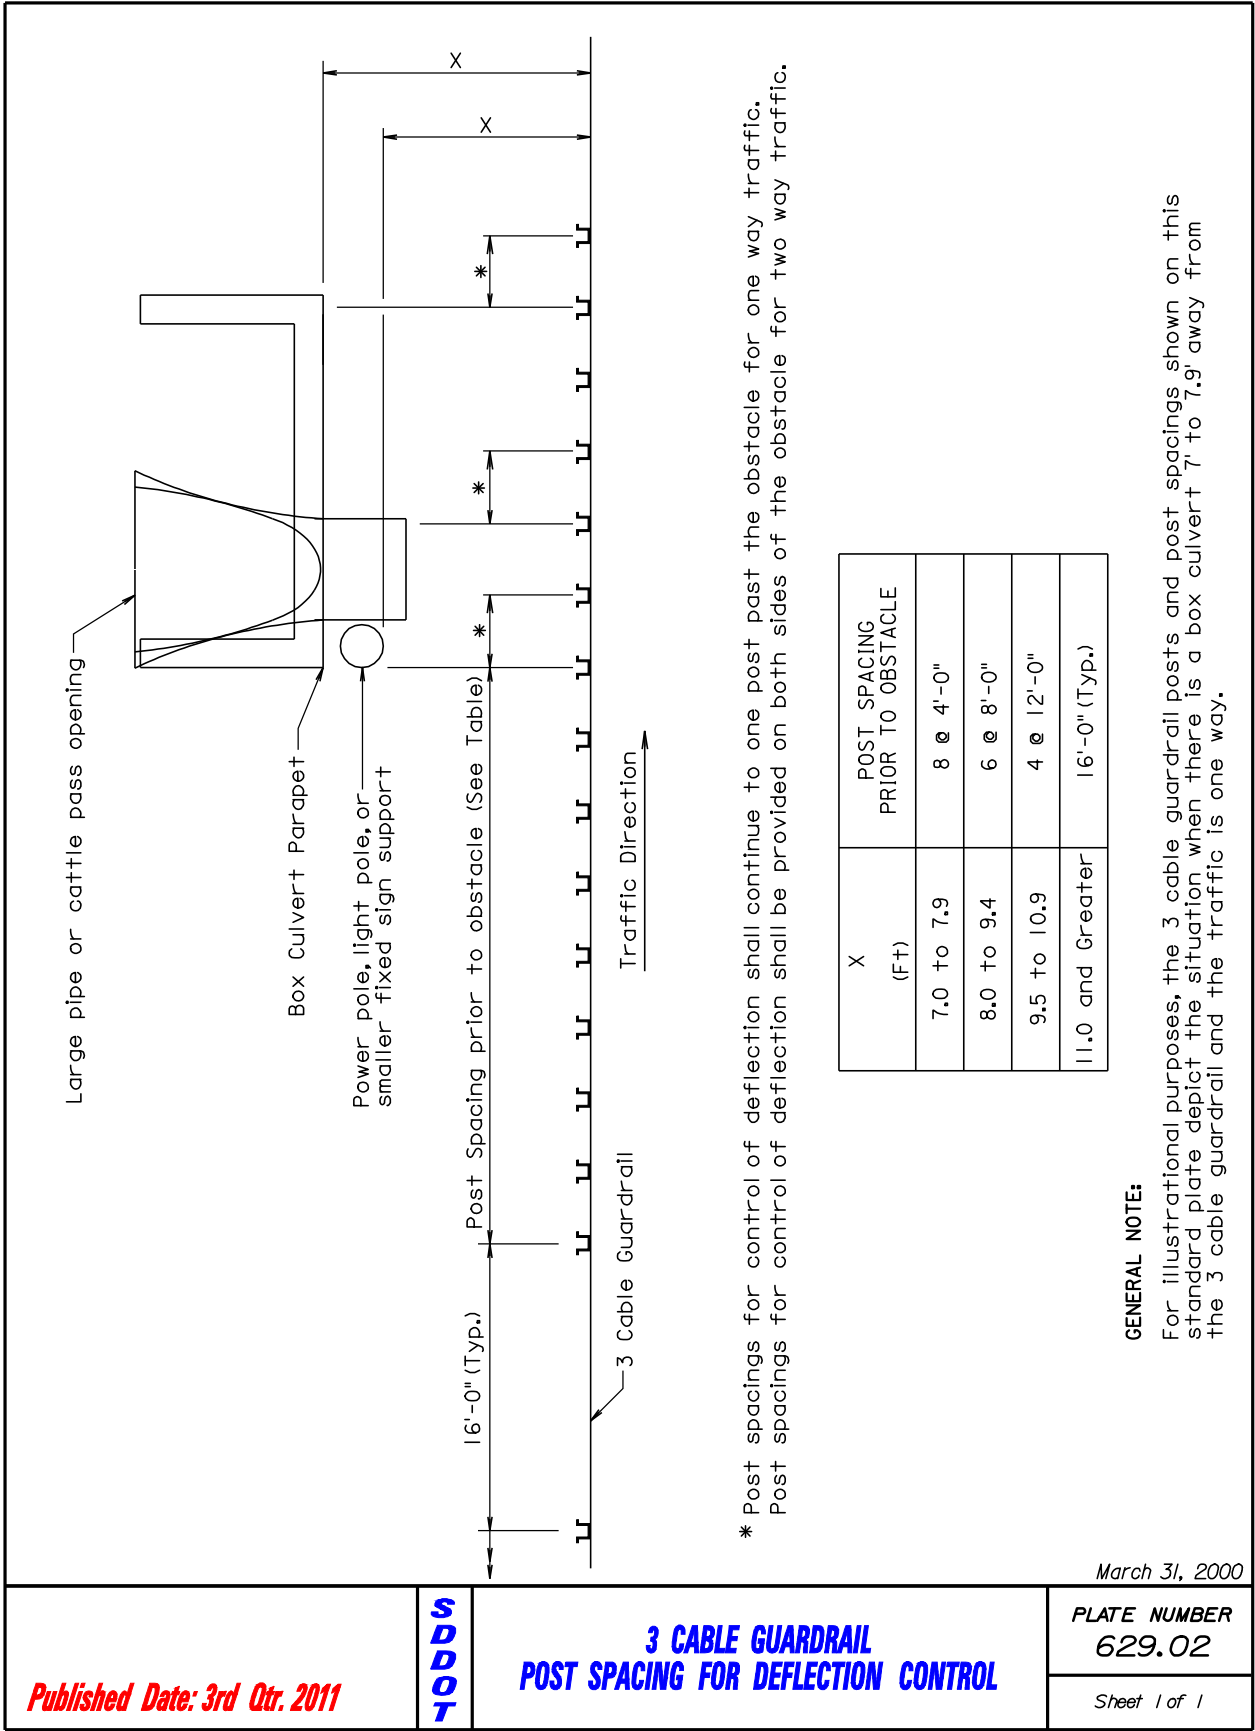


Published Date: 3rd Qtr. 2011

SDOT

3 CABLE GUARDRAIL SLIP BASE ANCHOR ASSEMBLY

PLATE NUMBER 629.10

Sheet 1 of 3

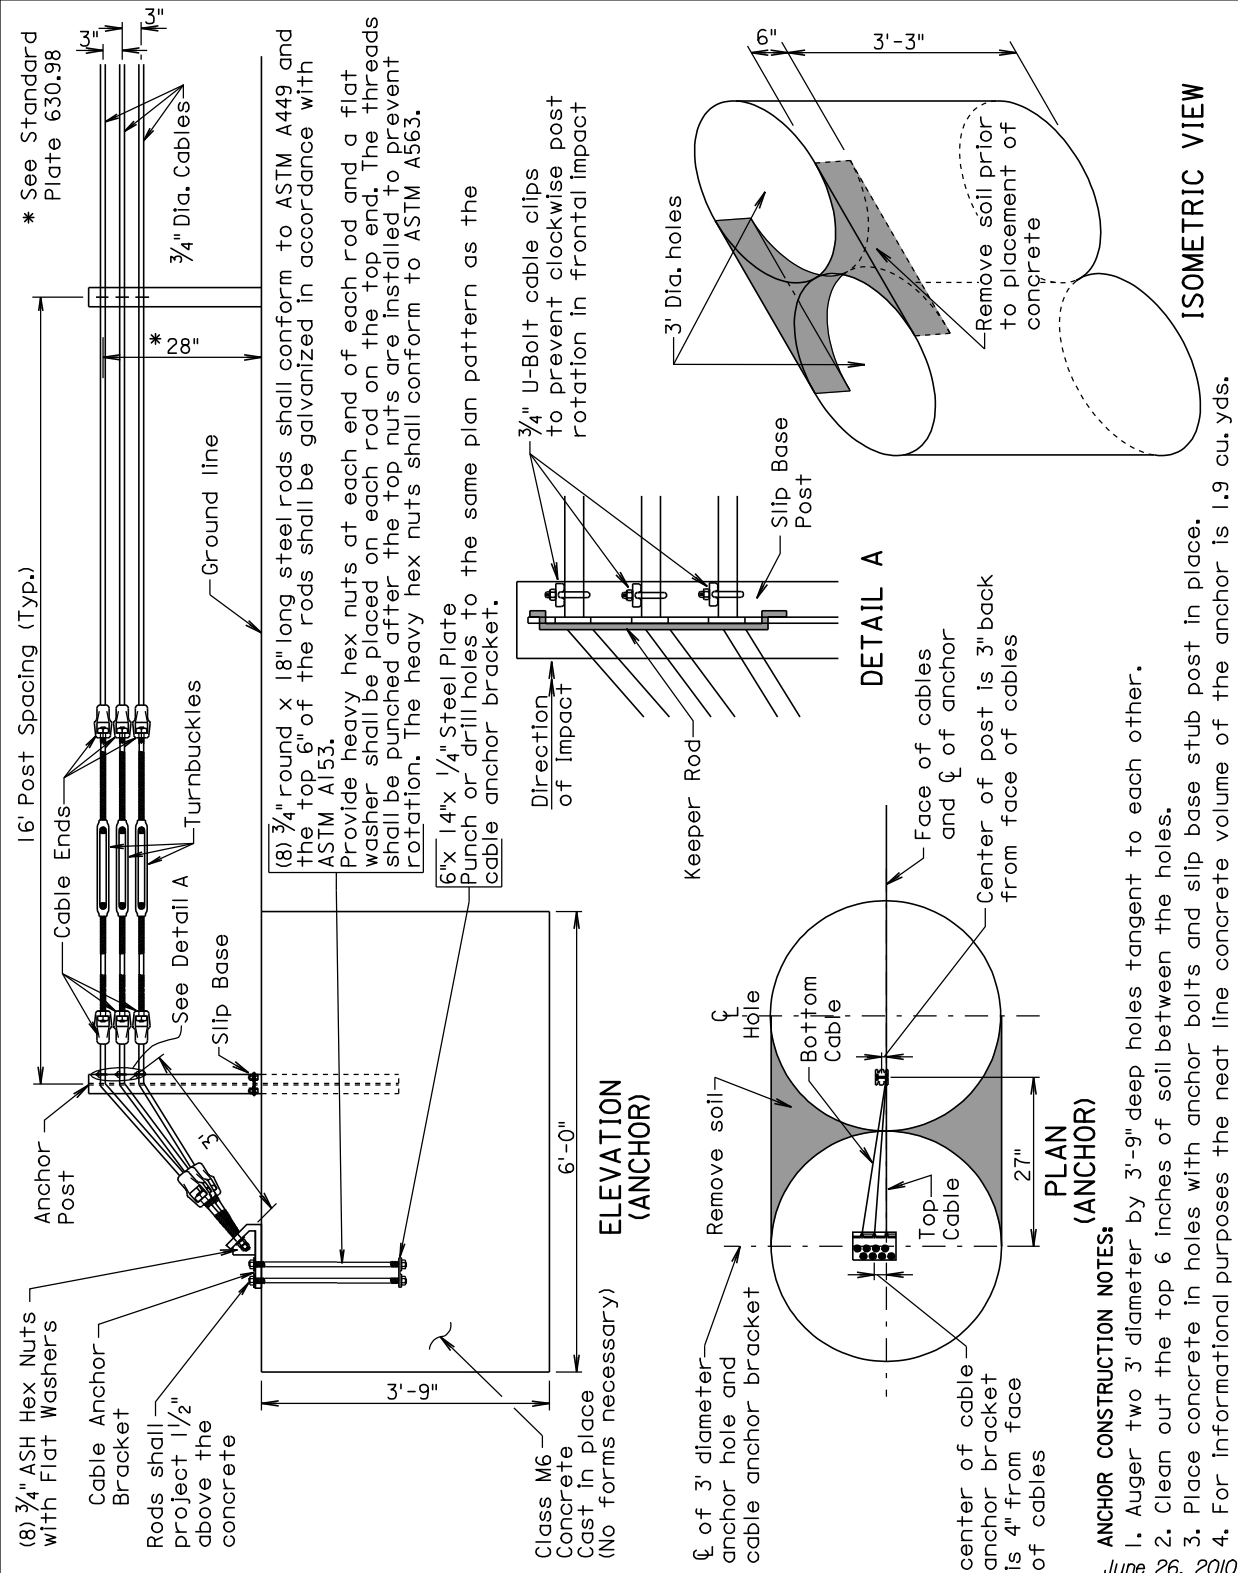


Published Date: 3rd Qtr. 2011

SDOT

3 CABLE GUARDRAIL SLIP BASE ANCHOR ASSEMBLY


PLATE NUMBER 629.10

Sheet 2 of 3

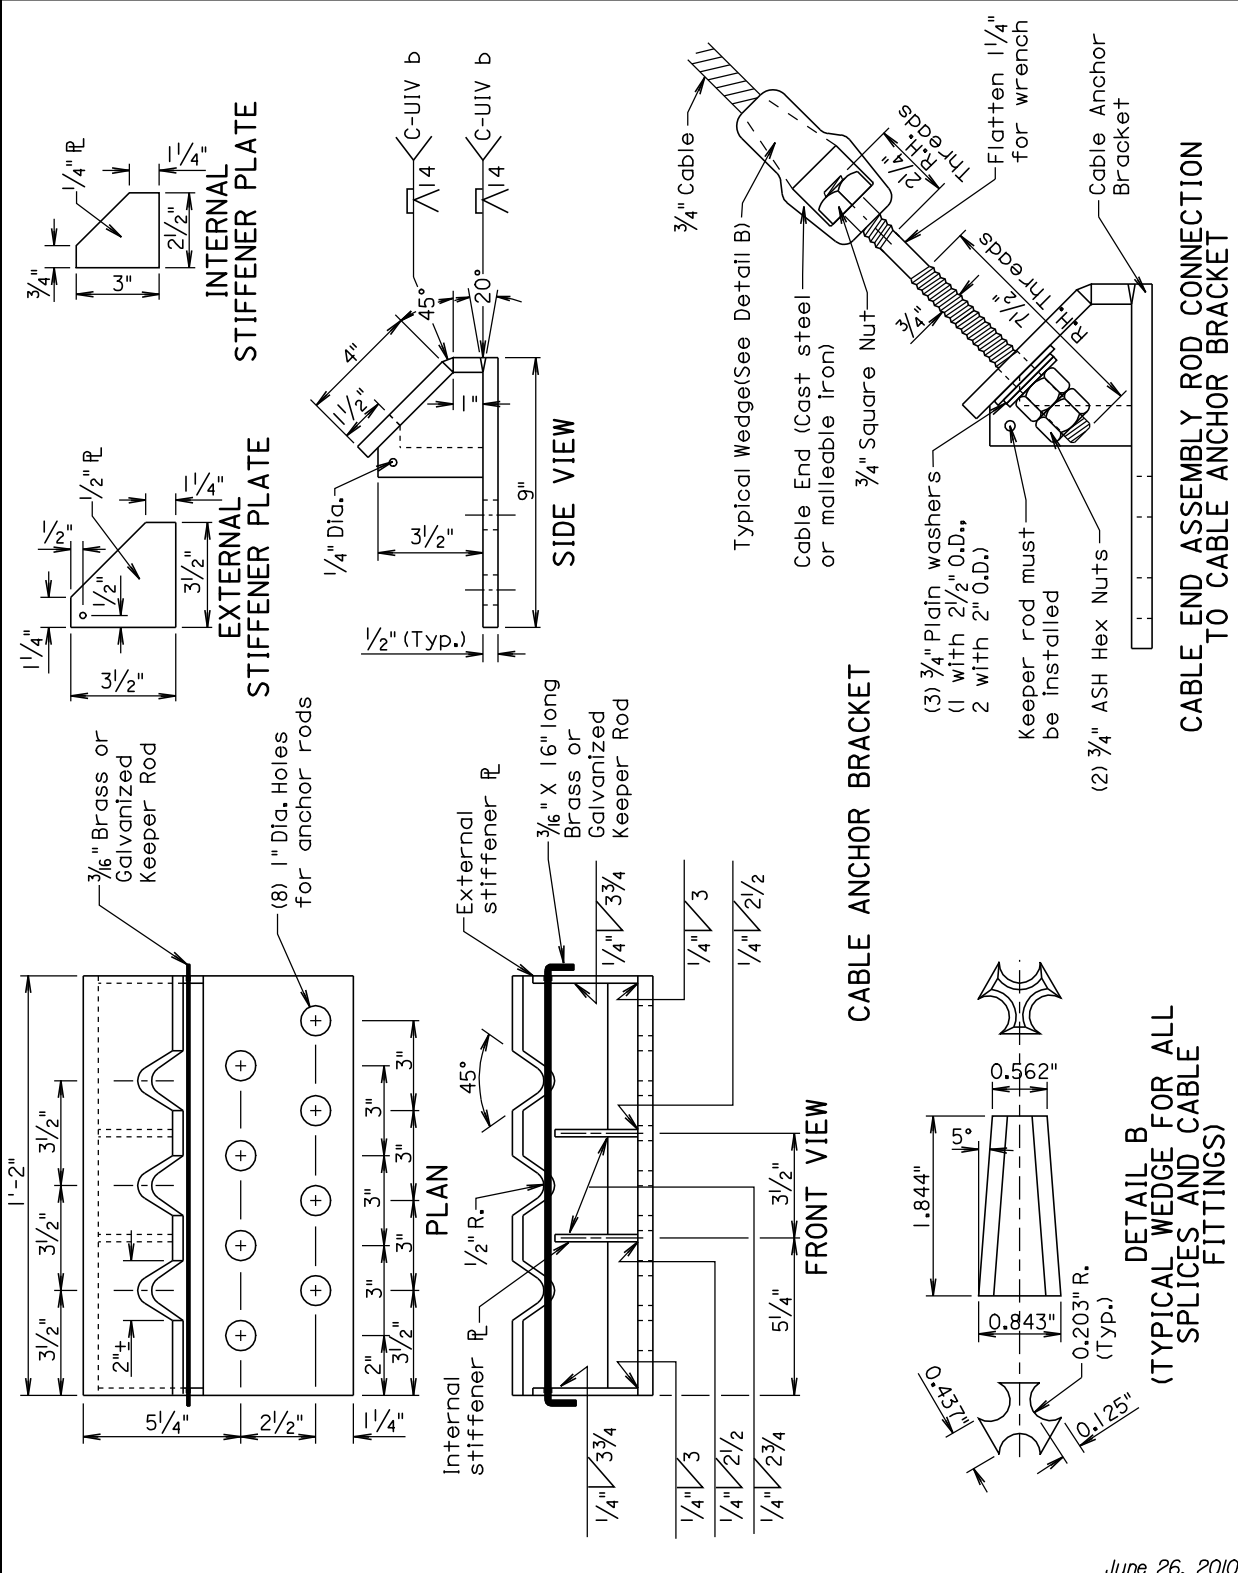

STATE OF SOUTH DAKOTA	PROJECT	SHEET	TOTAL SHEETS
	0001-469 000N-469 000P-469		
		10	29

Plotting Date: 04-OCT-2011

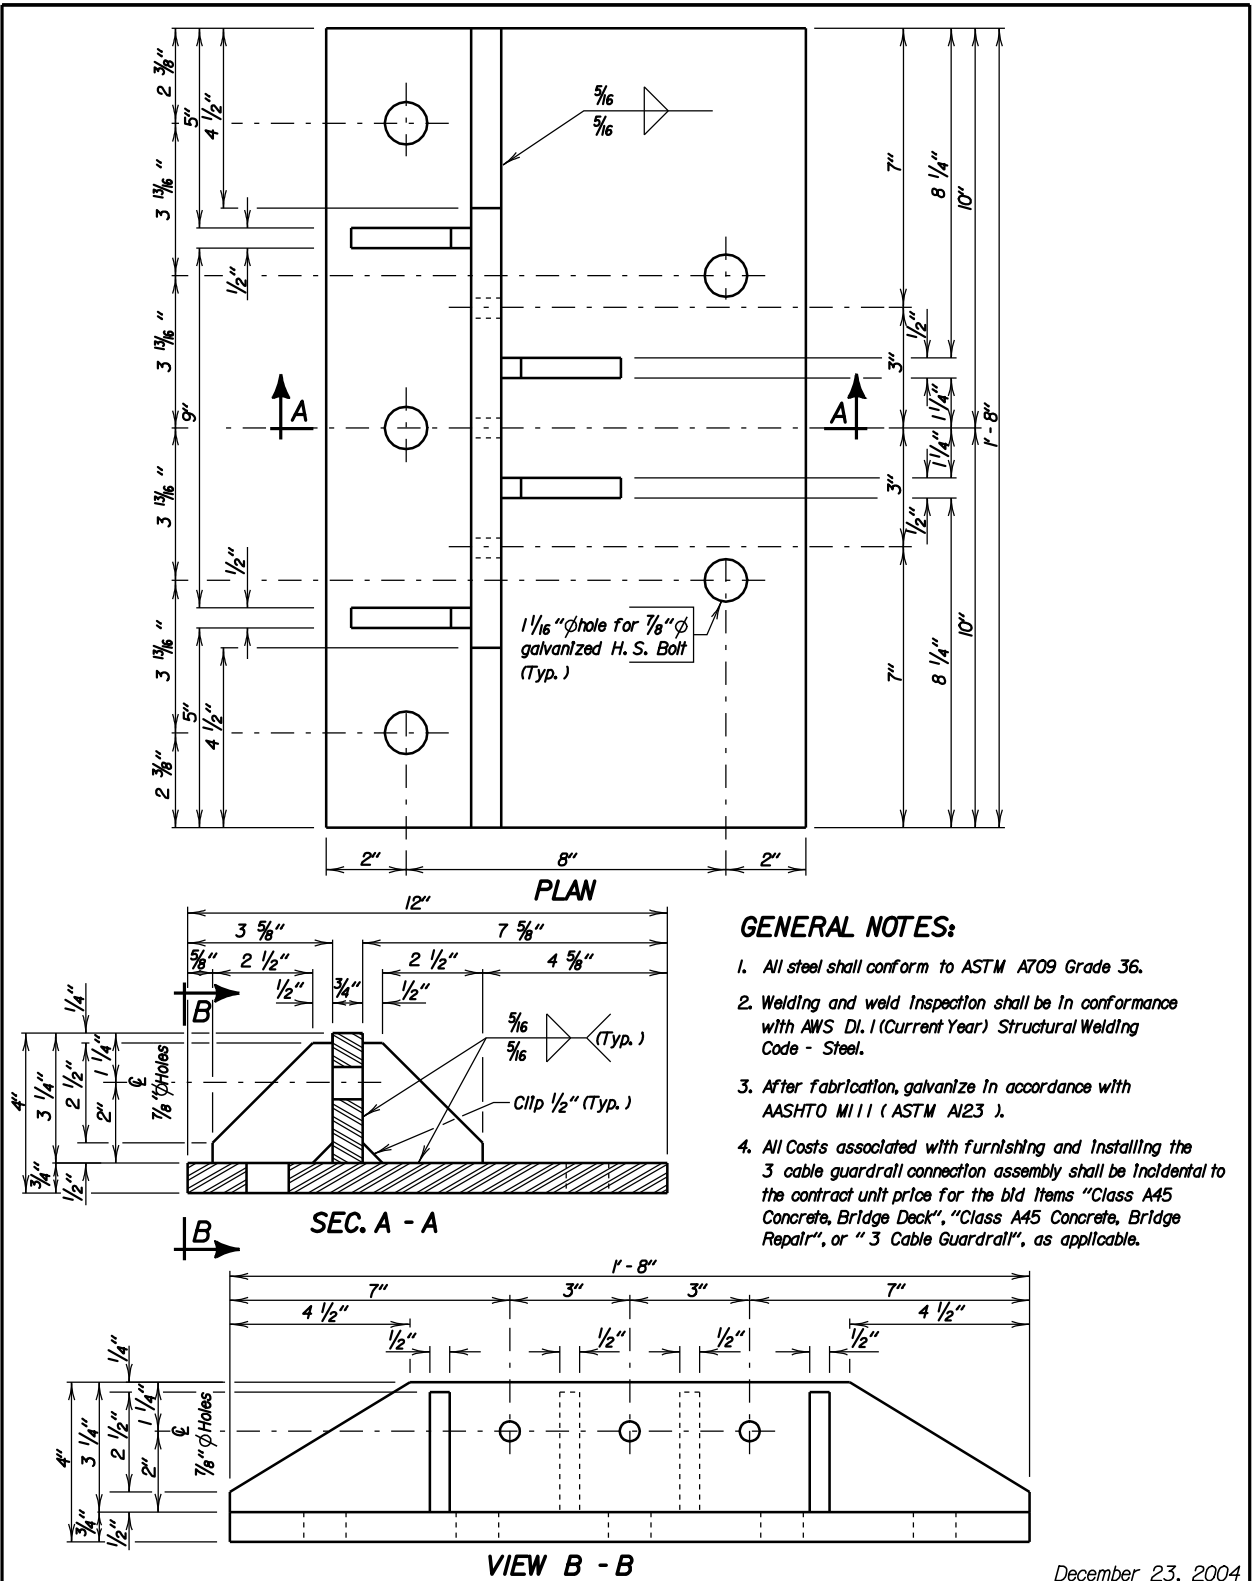


GENERAL NOTES:

1. All steel shall conform to ASTM A709 Grade 36.
2. Welding and weld inspection shall be in conformance with AWS D1.1 (Current Year) Structural Welding Code - Steel.
3. After fabrication, galvanize in accordance with AASHTO M111 (ASTM A123).
4. All costs associated with furnishing and installing the 3 cable guardrail connection assembly shall be incidental to the contract unit price for the bid items "Class A45 Concrete, Bridge Deck", "Class A45 Concrete, Bridge Repair", or "3 Cable Guardrail", as applicable.

December 23, 2004

Published Date: 3rd Qtr. 2011	S D O T	3 CABLE GUARDRAIL CONNECTION ASSEMBLY	PLATE NUMBER 629.30
			Sheet 1 of 1

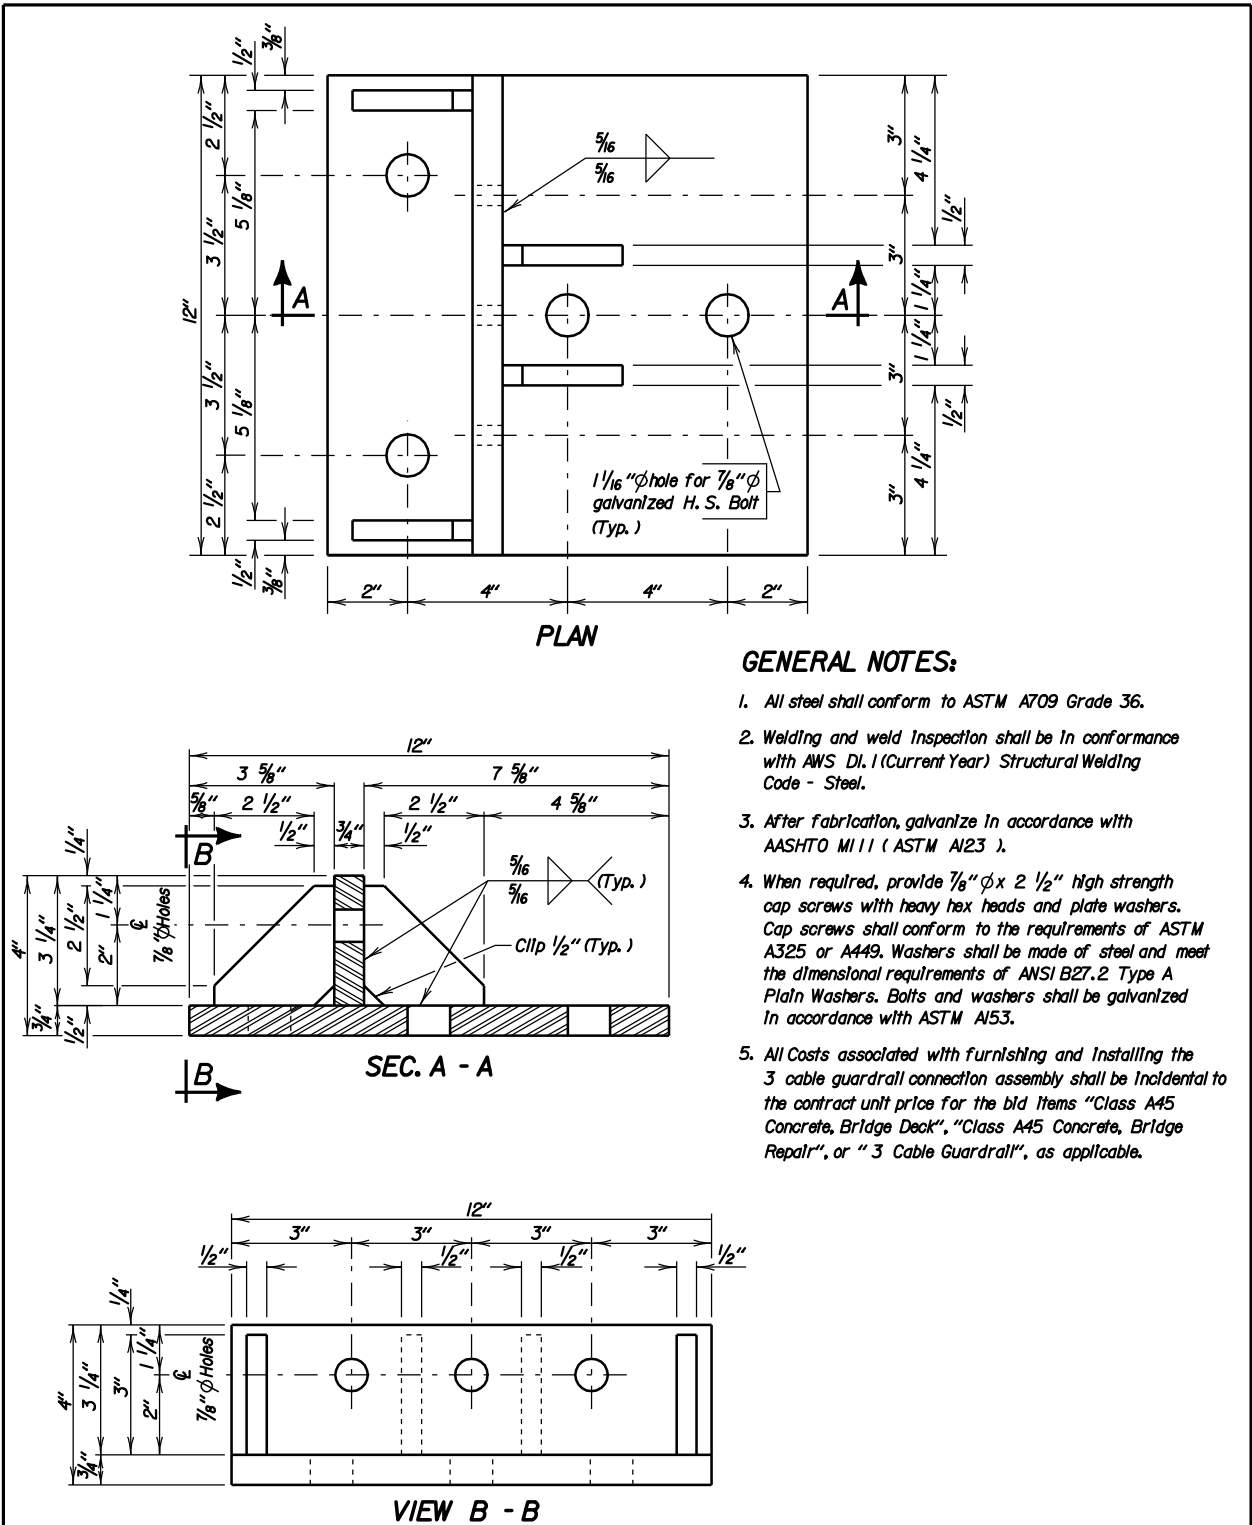


GENERAL NOTES:

1. All steel shall conform to ASTM A709 Grade 36.
2. Welding and weld inspection shall be in conformance with AWS D1.1 (Current Year) Structural Welding Code - Steel.
3. After fabrication, galvanize in accordance with AASHTO M111 (ASTM A123).
4. When required, provide 7/8 inch diameter x 2 1/2 inch high strength cap screws with heavy hex heads and plate washers. Cap screws shall conform to the requirements of ASTM A325 or A449. Washers shall be made of steel and meet the dimensional requirements of ANSI B27.2 Type A Plain Washers. Bolts and washers shall be galvanized in accordance with ASTM A153.
5. All costs associated with furnishing and installing the 3 cable guardrail connection assembly shall be incidental to the contract unit price for the bid items "Class A45 Concrete, Bridge Deck", "Class A45 Concrete, Bridge Repair", or "3 Cable Guardrail", as applicable.


December 23, 2004

Published Date: 3rd Qtr. 2011	S D O T	3 CABLE GUARDRAIL CONNECTION ASSEMBLY	PLATE NUMBER 629.31
			Sheet 1 of 1

Plotting Date: 04-OCT-2011

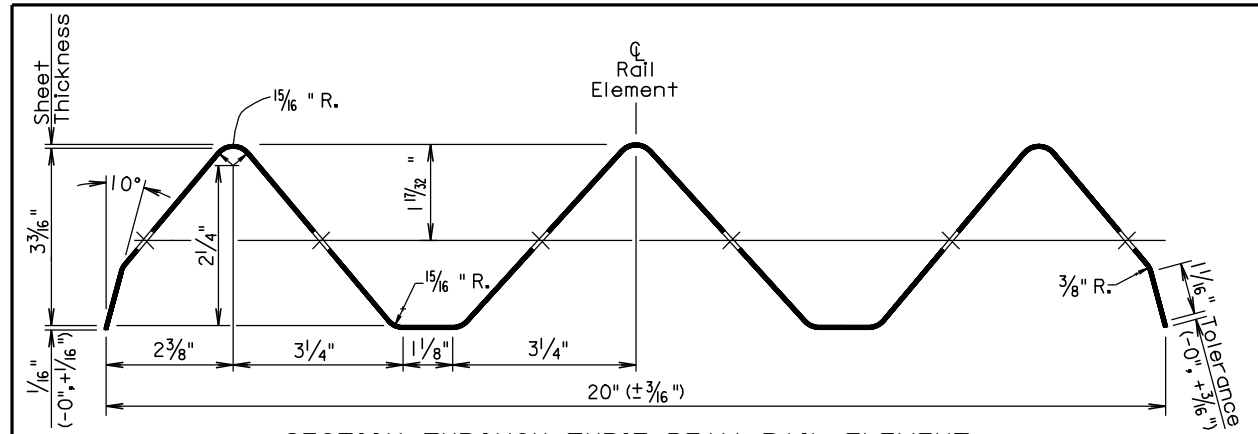


SECTION THROUGH THRIE BEAM RAIL ELEMENT

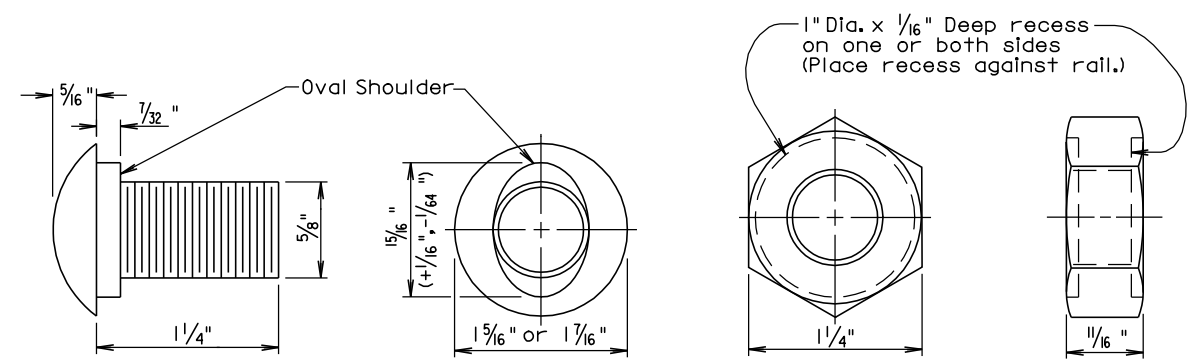

The Post Bolt is similar except the post bolt is 18" long.

SPLICE BOLT
(5/8" BUTTON HEAD BOLT AND RECESS NUT)

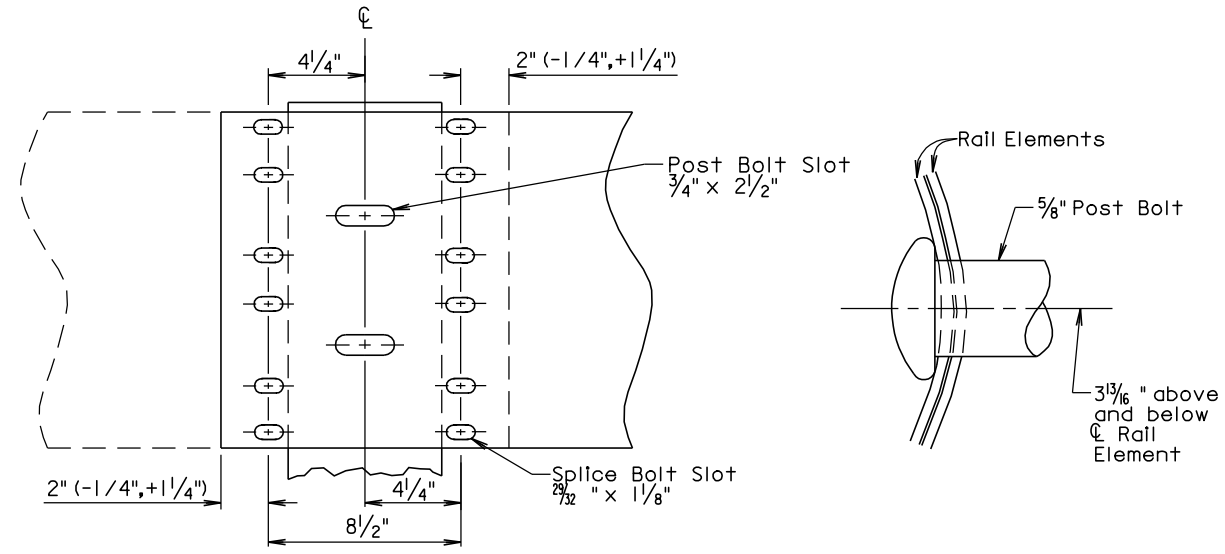


Lap in direction of traffic.


RAIL SPLICE

March 31, 2000

Published Date: 3rd Qtr. 2011	S D D O T	THRIE BEAM RAIL, RAIL SPLICE, AND HARDWARE	PLATE NUMBER
			630.03
			Sheet 1 of 1

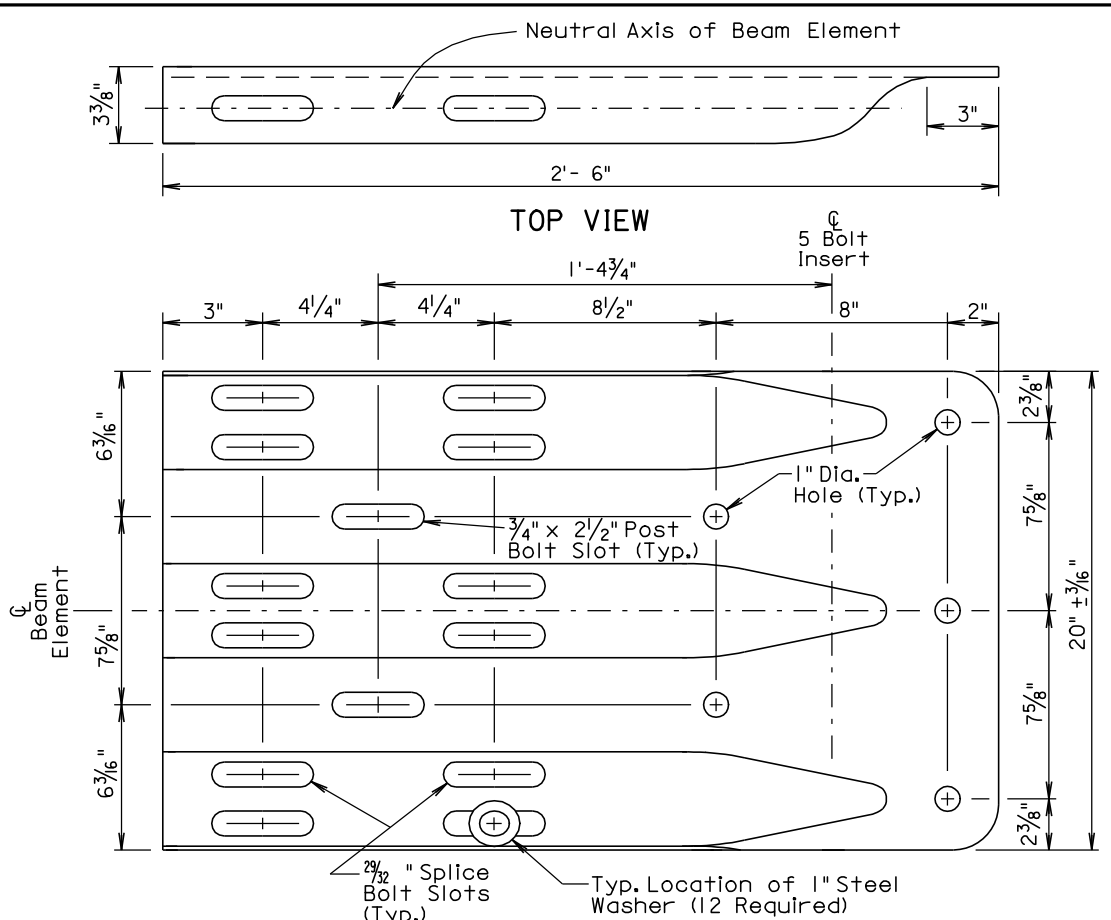

ELEVATION
THRIE BEAM TERMINAL CONNECTOR

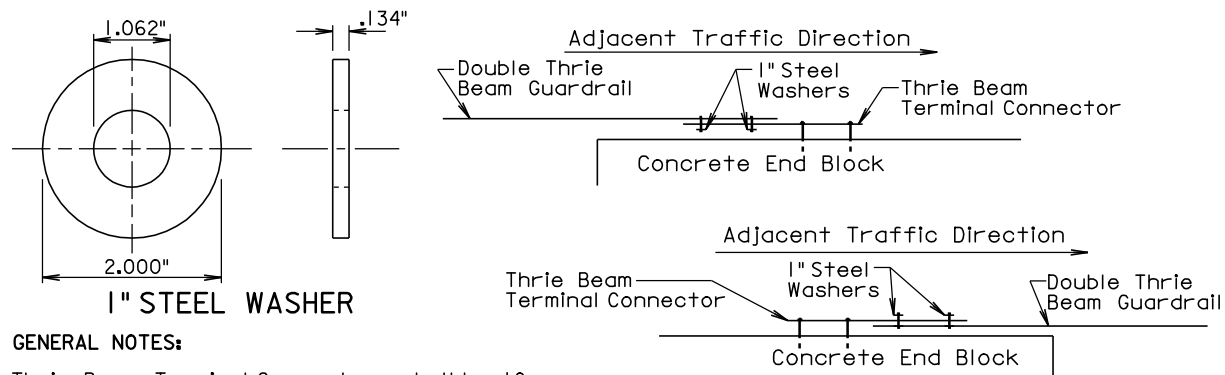

GENERAL NOTES:


Thrie Beam Terminal Connectors shall be 10 gauge.

When the thrie beam terminal connector is used to connect the rail to the bridge, 1" steel washers shall be used at the lap splice and the washers shall be in direct contact with the 3" slots of the thrie beam terminal connector. See the drawings above for the typical locations of the 1" steel washers.

There will be no separate payment for furnishing and installing the Thrie Beam Terminal Connector. All costs for the Thrie Beam Terminal Connector shall be incidental to the contract unit price per foot for the respective "Thrie Beam Guardrail" bid item.

September 14, 2001

Published Date: 3rd Qtr. 2011	S D D O T	THRIE BEAM TERMINAL CONNECTOR AND 1 " STEEL WASHER	PLATE NUMBER
			630.05
			Sheet 1 of 1

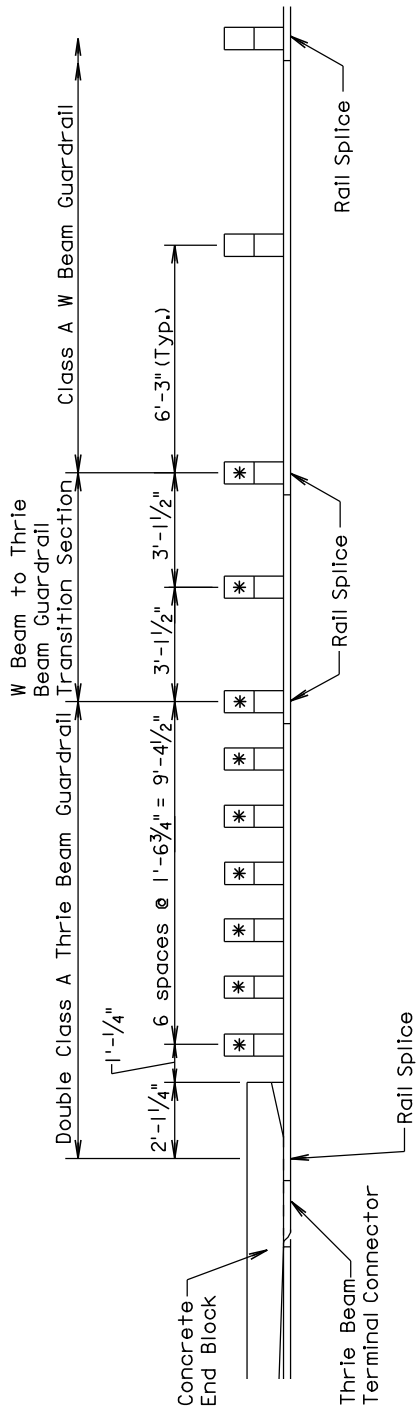


* 6" x 8" x 7' posts shall be used at these locations.

POST SPACING ARRANGEMENT FOR THRIE BEAM GUARDRAIL AT BRIDGE END

December 23, 2002

Published Date: 3rd Qtr. 2011	S D D O T	POST SPACING ARRANGEMENT FOR THRIE BEAM GUARDRAIL AT BRIDGE END	PLATE NUMBER 630.15
			Sheet 1 of 1

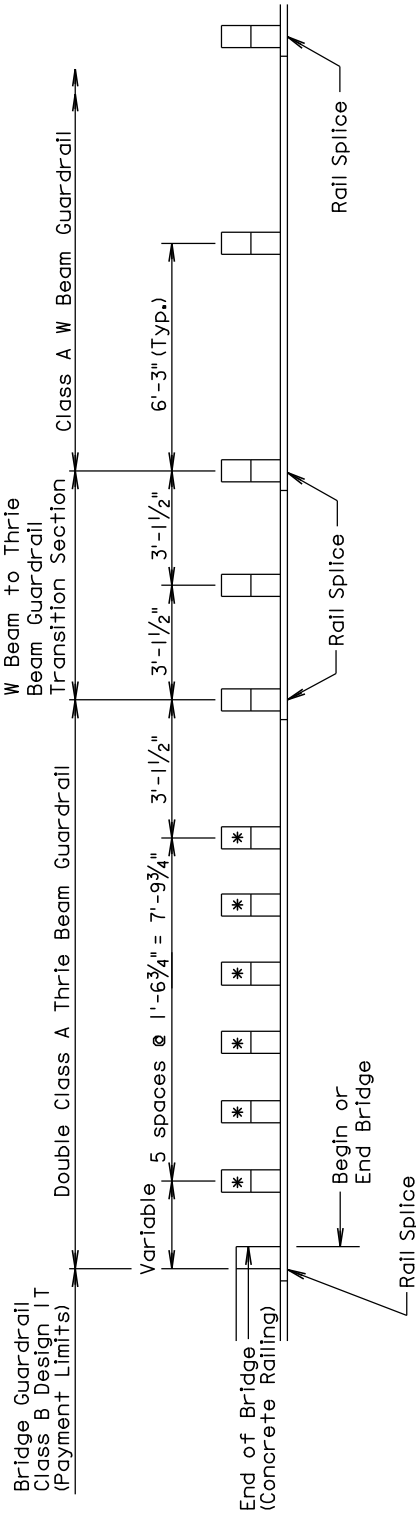


* 6" x 8" x 7' posts shall be used at these locations.

POST SPACING ARRANGEMENT FOR THRIE BEAM GUARDRAIL AT BRIDGE END

March 31, 2000

Published Date: 3rd Qtr. 2011	S D D O T	POST SPACING ARRANGEMENT FOR THRIE BEAM GUARDRAIL AT BRIDGE END (BRIDGE GUARDRAIL DESIGN 1T)	PLATE NUMBER 630.20
			Sheet 1 of 1

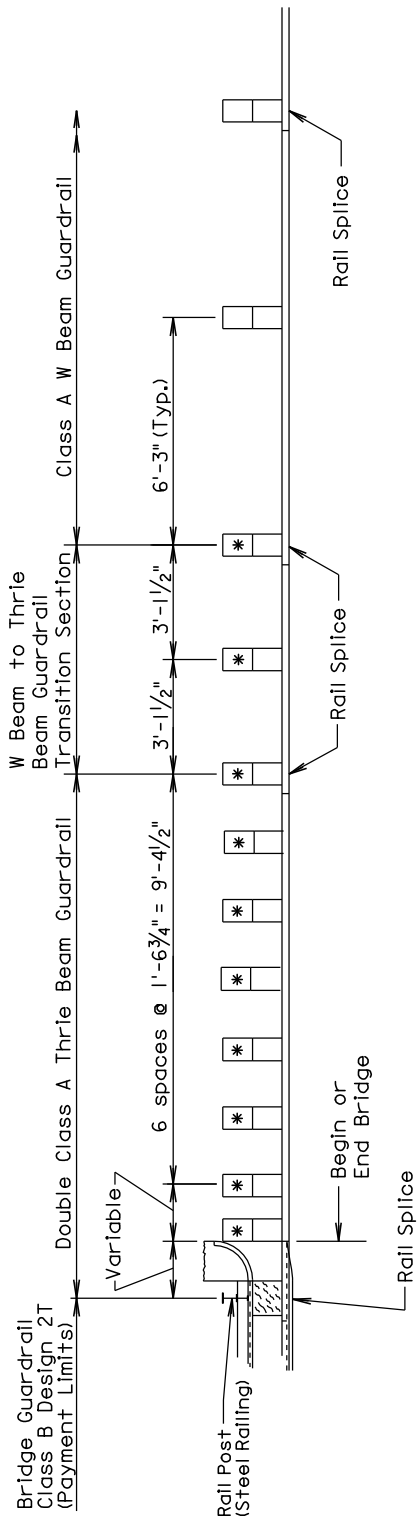


* 6" x 8" x 7" posts shall be used at these locations.

POST SPACING ARRANGEMENT FOR THRIE BEAM GUARDRAIL AT BRIDGE END

December 23, 2002

<i>Published Date: 3rd Qtr. 2011</i>	S D D O T	POST SPACING ARRANGEMENT FOR THRIE BEAM GUARDRAIL AT BRIDGE END (BRIDGE GUARDRAIL DESIGN 2T)	PLATE NUMBER 630.21
			Sheet 1 of 1

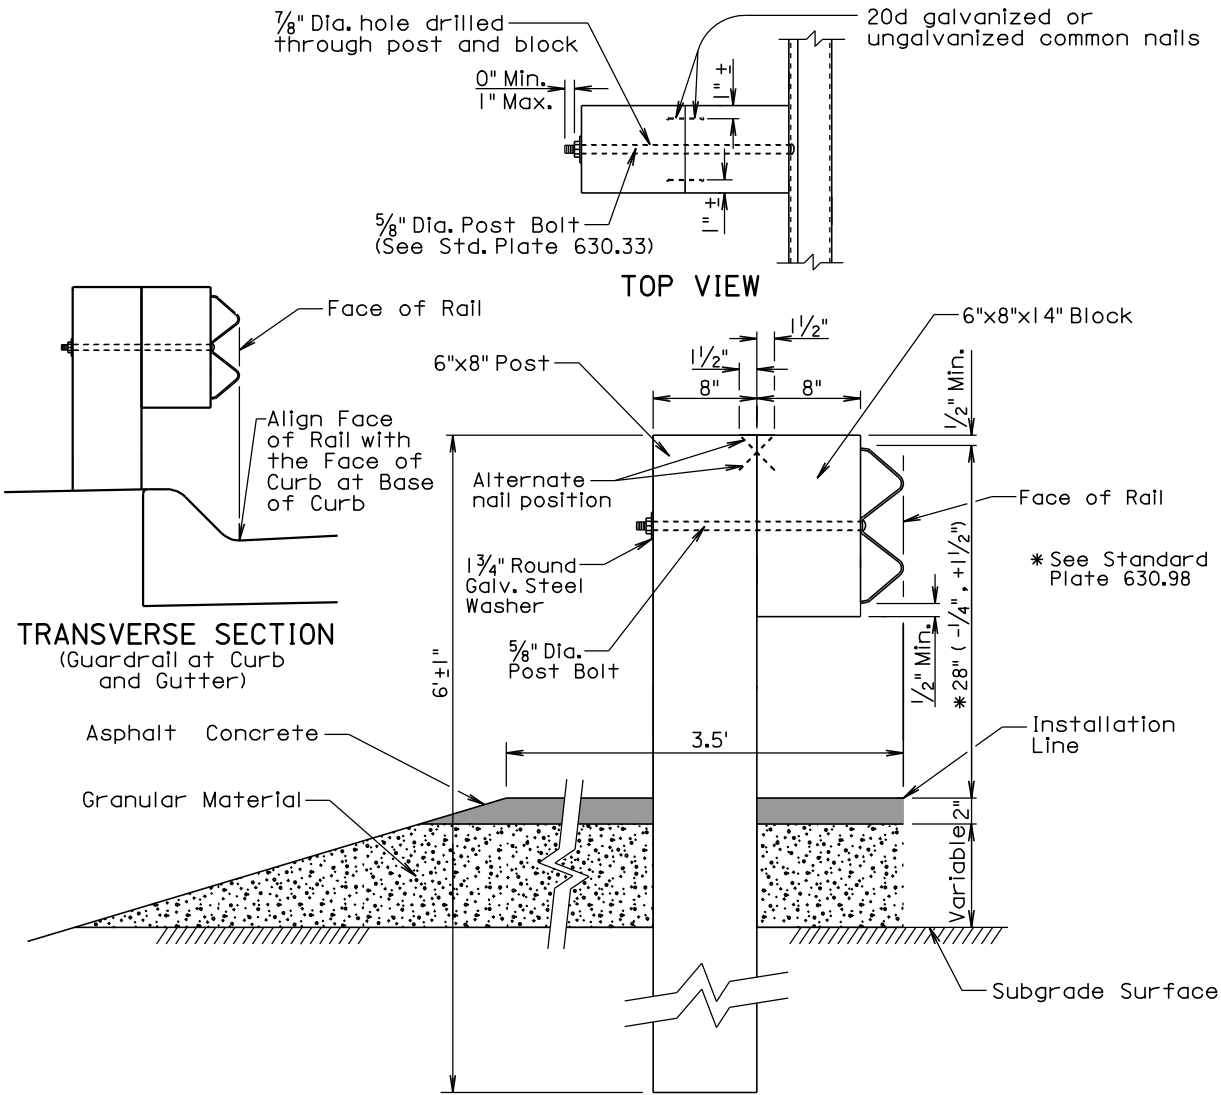

GENERAL NOTES:

Asphalt concrete shall be the same type used elsewhere on the project or shall be as specified in the plans. If asphalt concrete is not specified in the plans, the asphalt concrete shall conform to the SD Standard Specifications for "Asphalt Concrete Composite." For informational purposes, the Rate of Materials for the 3.5' wide section of asphalt concrete as shown above shall be 4.80 Tons per Station.

Granular material shall be the same type used elsewhere on the project or shall be as specified in the plans. If granular material type is not specified in the plans, the material shall conform to the SD Standard Specifications for "Base Course". The granular material shall be placed the same thickness as the mainline surfacing or as specified in the plans.

Surfacing and embankment quantities will be paid for separately and will NOT be incidental to the "W Beam Guardrail" bid item.


The cross slope for the surfacing and subgrade surface shall be as specified in the plans (See Typical Sections and/or Cross Sections).

The top of posts and top of block shall have a true square cut. The top of post and top of block shall be flush.

December 23, 2010

<i>Published Date: 3rd Qtr. 2011</i>	S D D O T	W BEAM GUARDRAIL POST INSTALLATION	PLATE NUMBER 630.31
			Sheet 1 of 1

Plotting Date: 04-OCT-2011

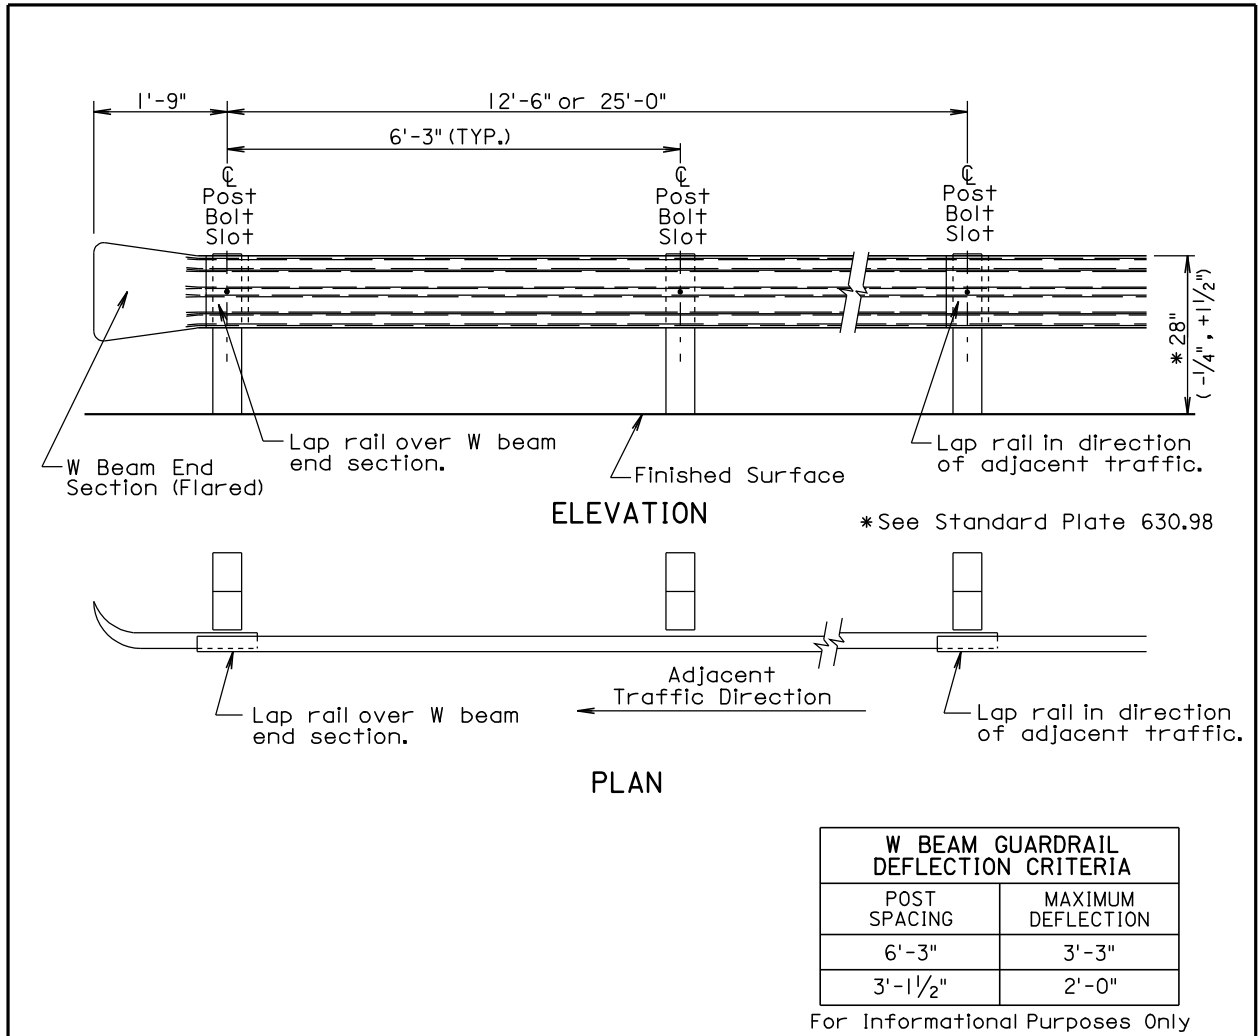

GENERAL NOTES:

All W beam rail shall be Type I.

There will be no separate payment for furnishing and installing W Beam End Sections (Flared) and W Beam Terminal Connectors. All costs for the W Beam End Sections (Flared) and W Beam Terminal Connectors shall be incidental to the contract unit price per foot for the respective "W Beam Guardrail" bid item.

W beam rail section lengths may be 12'-6" and/or 25'-0". The combination of section lengths used shall be compatible with the total length of rail per site as shown in the plans.


W Beam End Sections (Flared) shall only be used in a one way traffic situation. See Standard Plate 630.80 for W Beam End Section (Flared) in the Beam Guardrail Trailing End Terminal.

All costs for constructing W beam guardrail including labor, equipment, and materials including all posts, blocks, steel beam rail, and hardware shall be incidental to the contract unit price per foot for the respective "W Beam Guardrail" bid item.

Surfacing and embankment quantities will be paid for separately and will NOT be incidental to the "W Beam Guardrail" bid item.

December 23, 2010



Published Date: 3rd Qtr. 2011	S D D O T	W BEAM GUARDRAIL INSTALLATION	PLATE NUMBER
			630.32
			Sheet 1 of 1

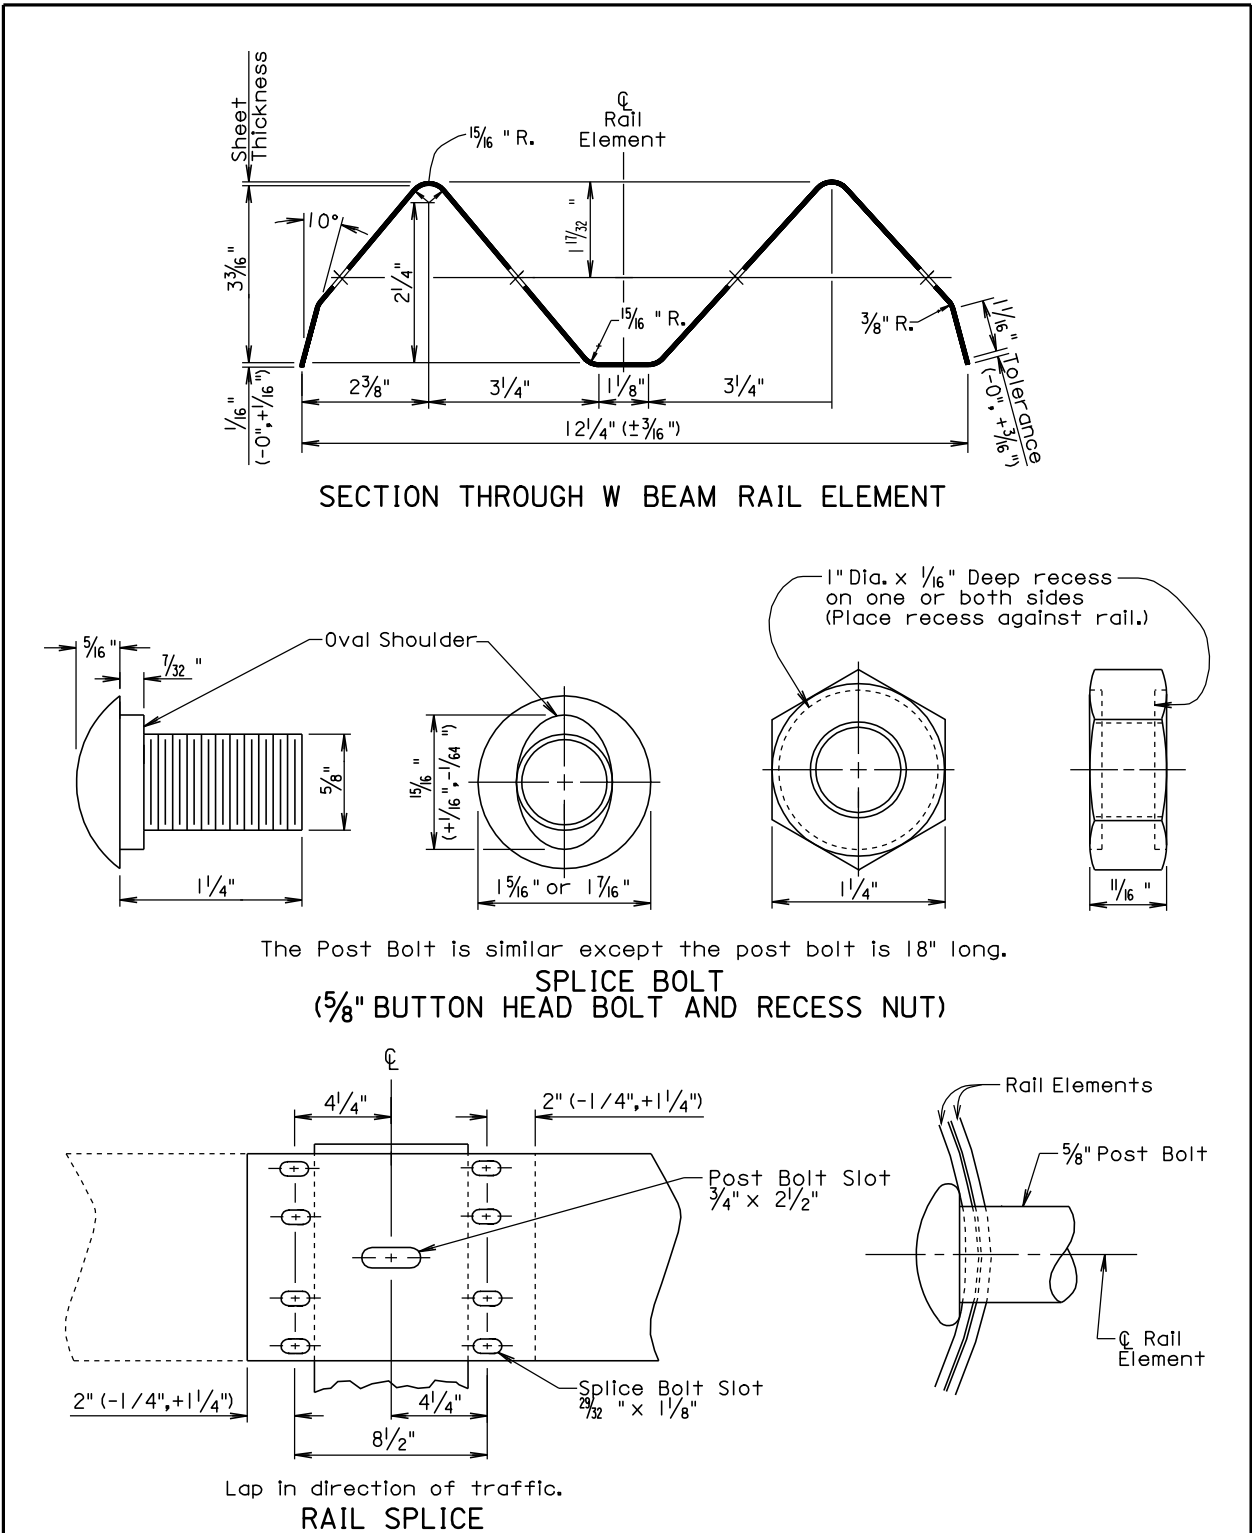

December 23, 2004

Published Date: 3rd Qtr. 2011	S D D O T	W BEAM RAIL, RAIL SPLICE, AND HARDWARE	PLATE NUMBER
			630.33
			Sheet 1 of 1

Plotting Date: 04-OCT-2011

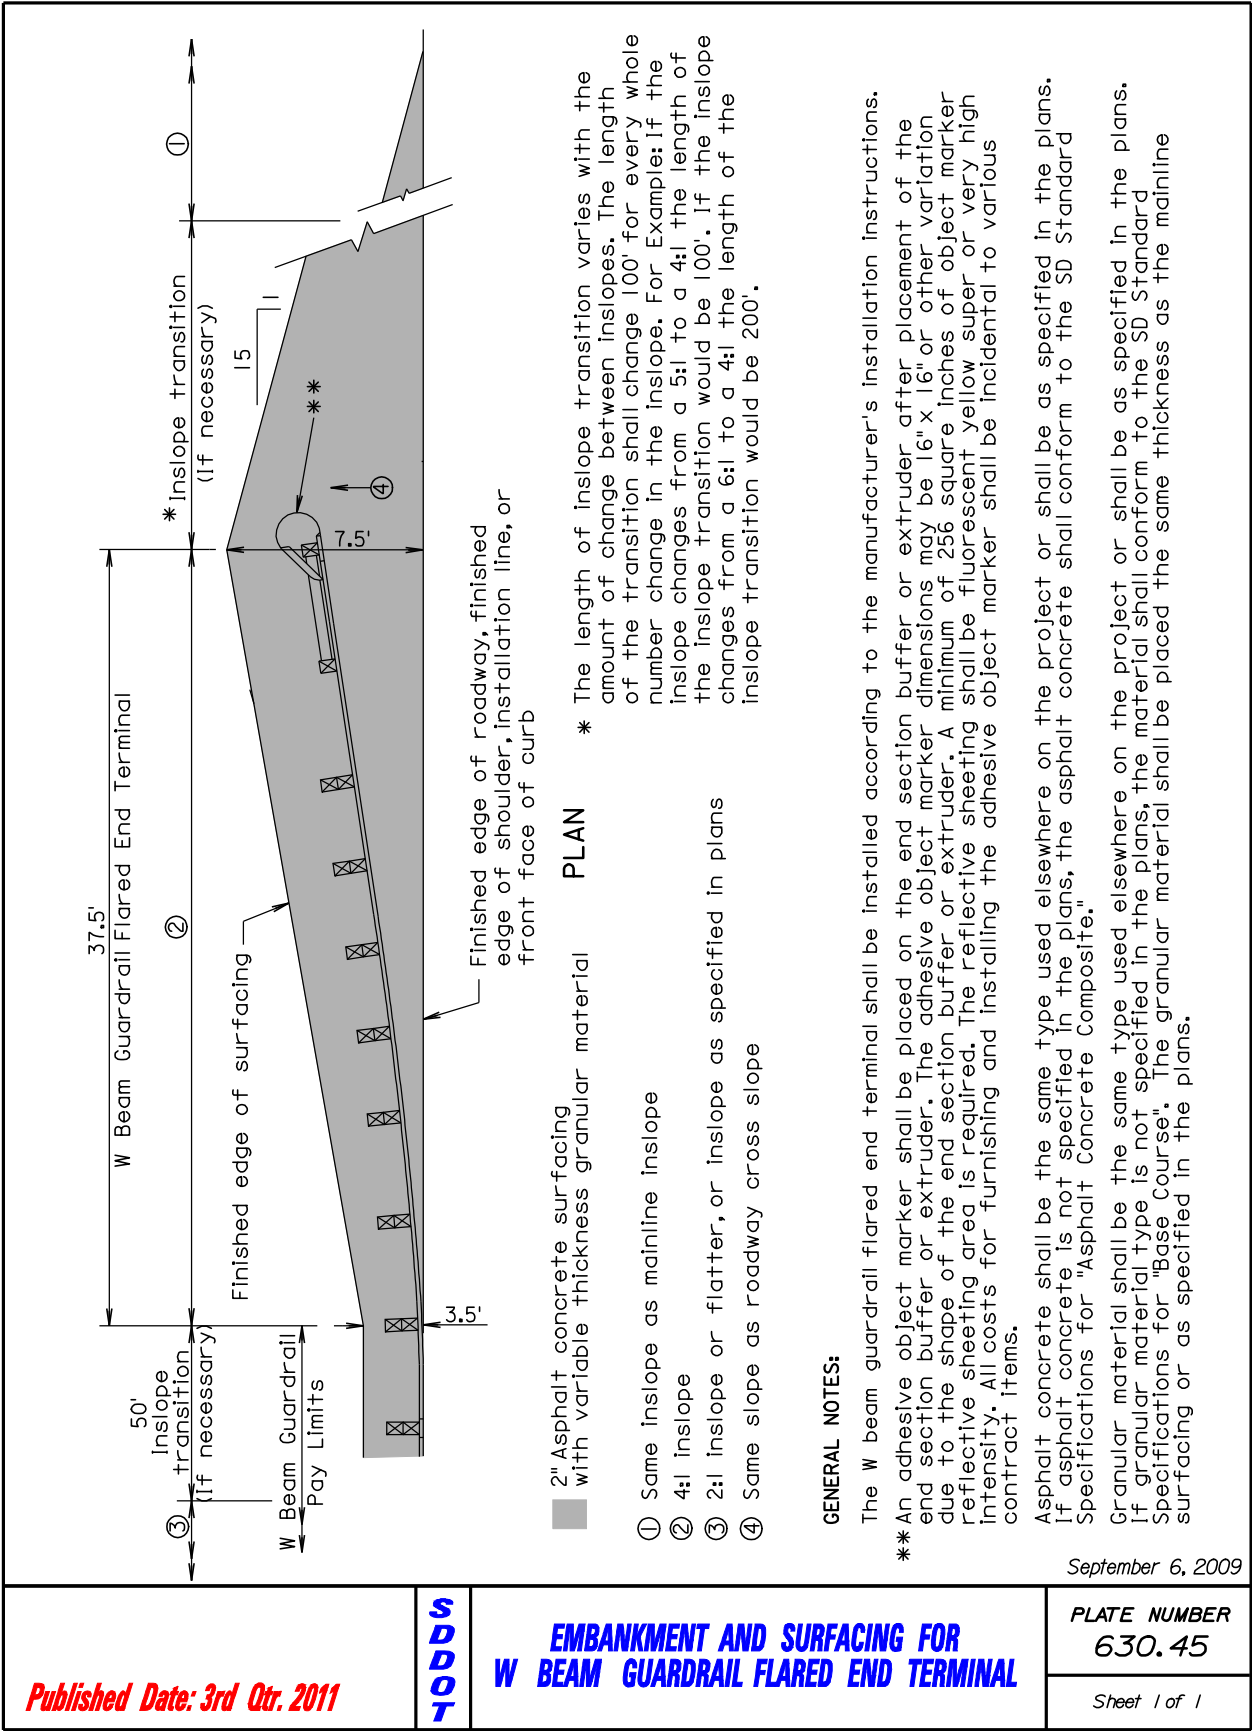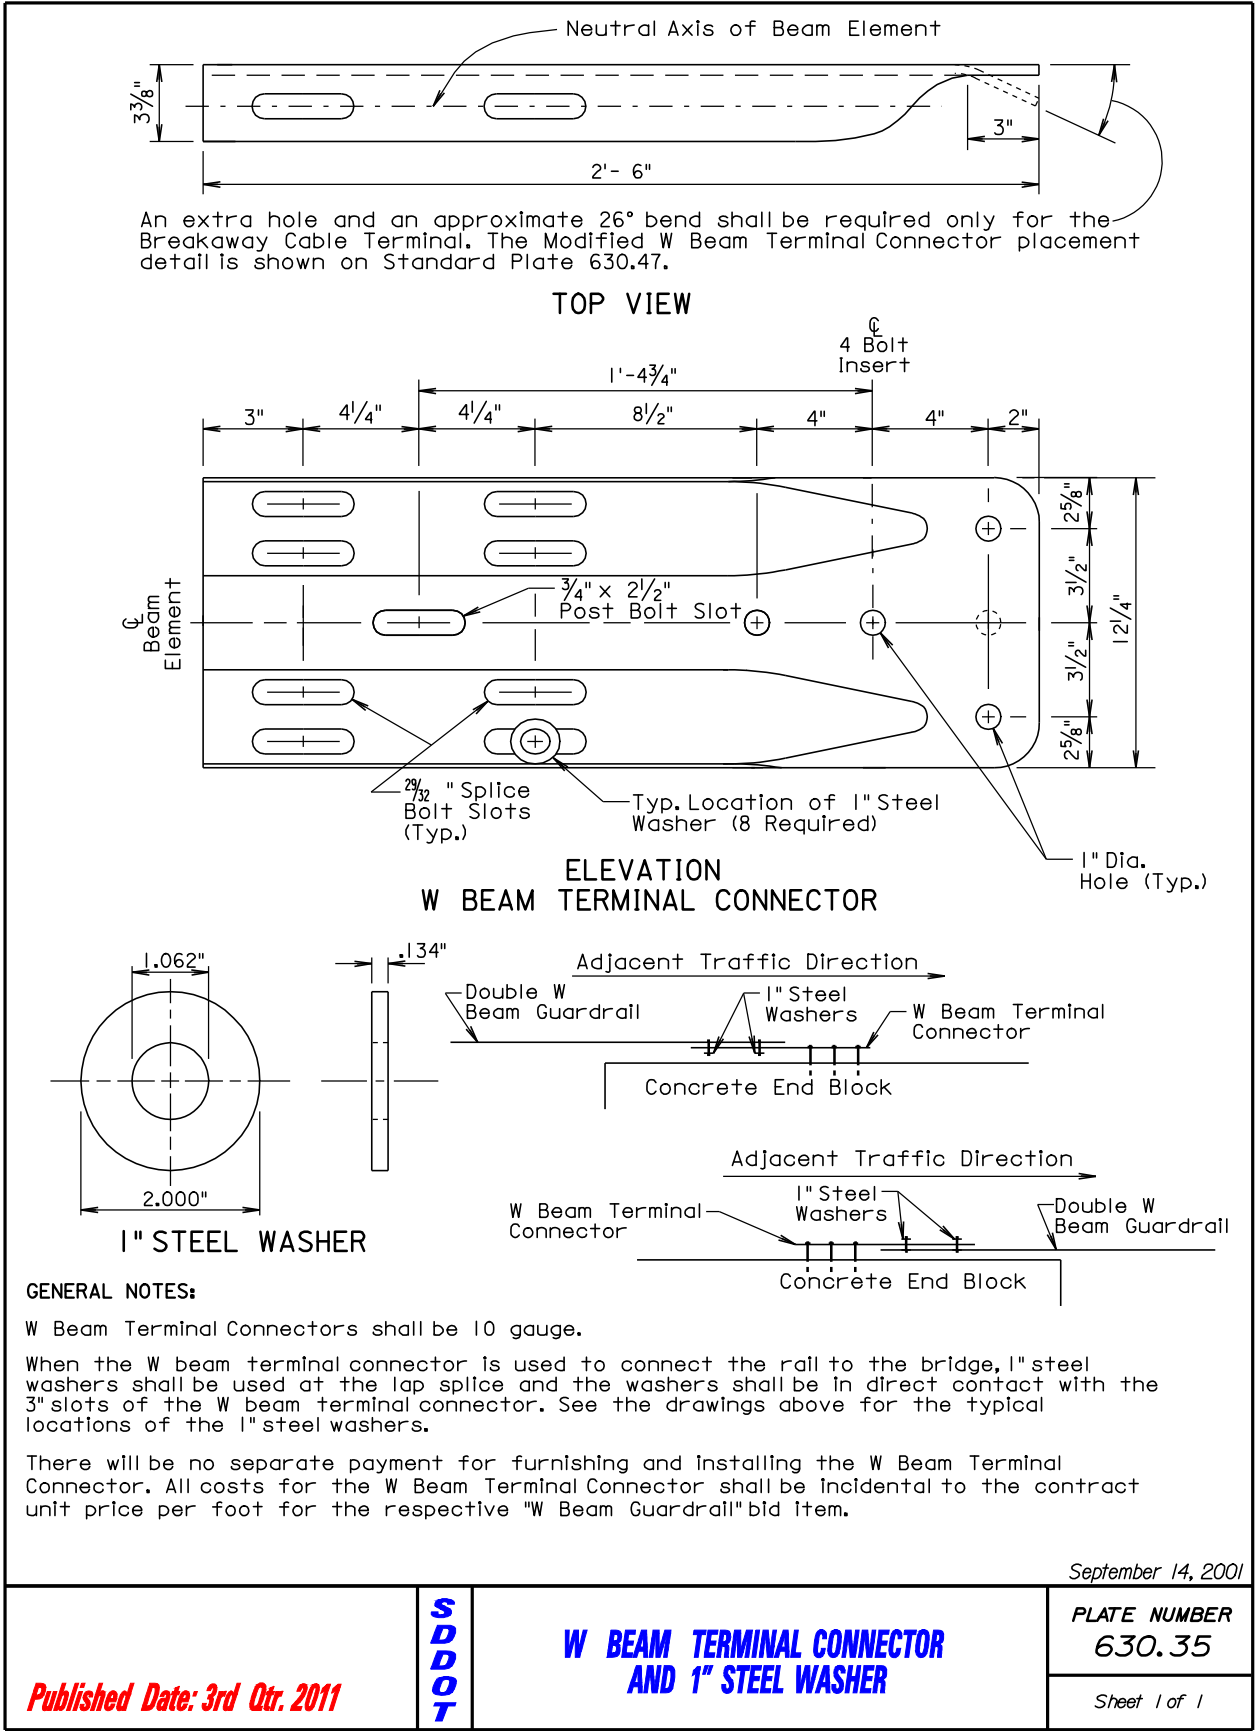

Published Date: 3rd Qtr. 2011


SDOT

EMBANKMENT AND SURFACING FOR
W BEAM GUARDRAIL TANGENT END TERMINAL

PLATE NUMBER
630.46

Sheet 1 of 1

September 6, 2009

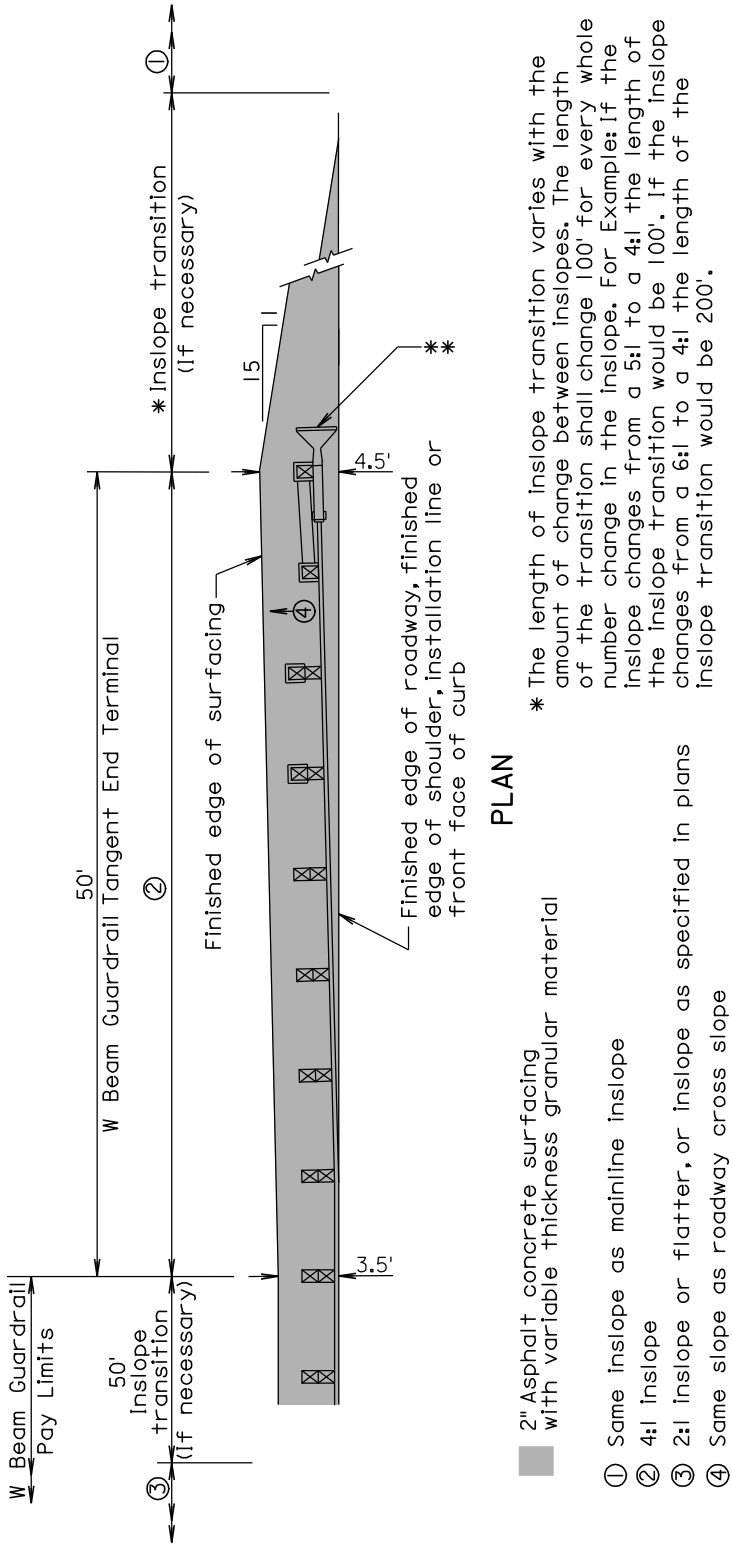

PLAN

2" Asphalt concrete surfacing with variable thickness granular material

- 1 Same inslope as mainline inslope
- 2 4:1 inslope
- 3 2:1 inslope or flatter, or inslope as specified in plans
- 4 Same slope as roadway cross slope

GENERAL NOTES:

The W beam guardrail tangent end terminal shall be installed according to the manufacturer's installation instructions.

**An adhesive object marker shall be placed on the end section buffer or extruder after placement of the end section buffer or extruder. The adhesive object marker dimensions may be 16" x 16" or other variation due to the shape of the end section buffer or extruder. A minimum of 256 square inches of object marker reflective sheeting area is required. The reflective sheeting shall be fluorescent yellow super or very high intensity. All costs for furnishing and installing the adhesive object marker shall be incidental to various contract items.

Asphalt concrete shall be the same type used elsewhere on the project or shall be as specified in the plans. If asphalt concrete is not specified in the plans, the asphalt concrete shall conform to the SD Standard Specifications for "Asphalt Concrete Composite."

Granular material shall be the same type used elsewhere on the project or shall be as specified in the plans. If granular material type is not specified in the plans, the material shall conform to the SD Standard Specifications for "Base Course". The granular material shall be placed the same thickness as the mainline surfacing or as specified in the plans.

Published Date: 3rd Qtr. 2011

SDOT

W BEAM GUARDRAIL
BREAKAWAY CABLE TERMINAL

PLATE NUMBER
630.47

Sheet 1 of 3

June 26, 2010


Published Date: 3rd Qtr. 2011

SDOT

W BEAM GUARDRAIL
BREAKAWAY CABLE TERMINAL

PLATE NUMBER
630.47

Sheet 1 of 3

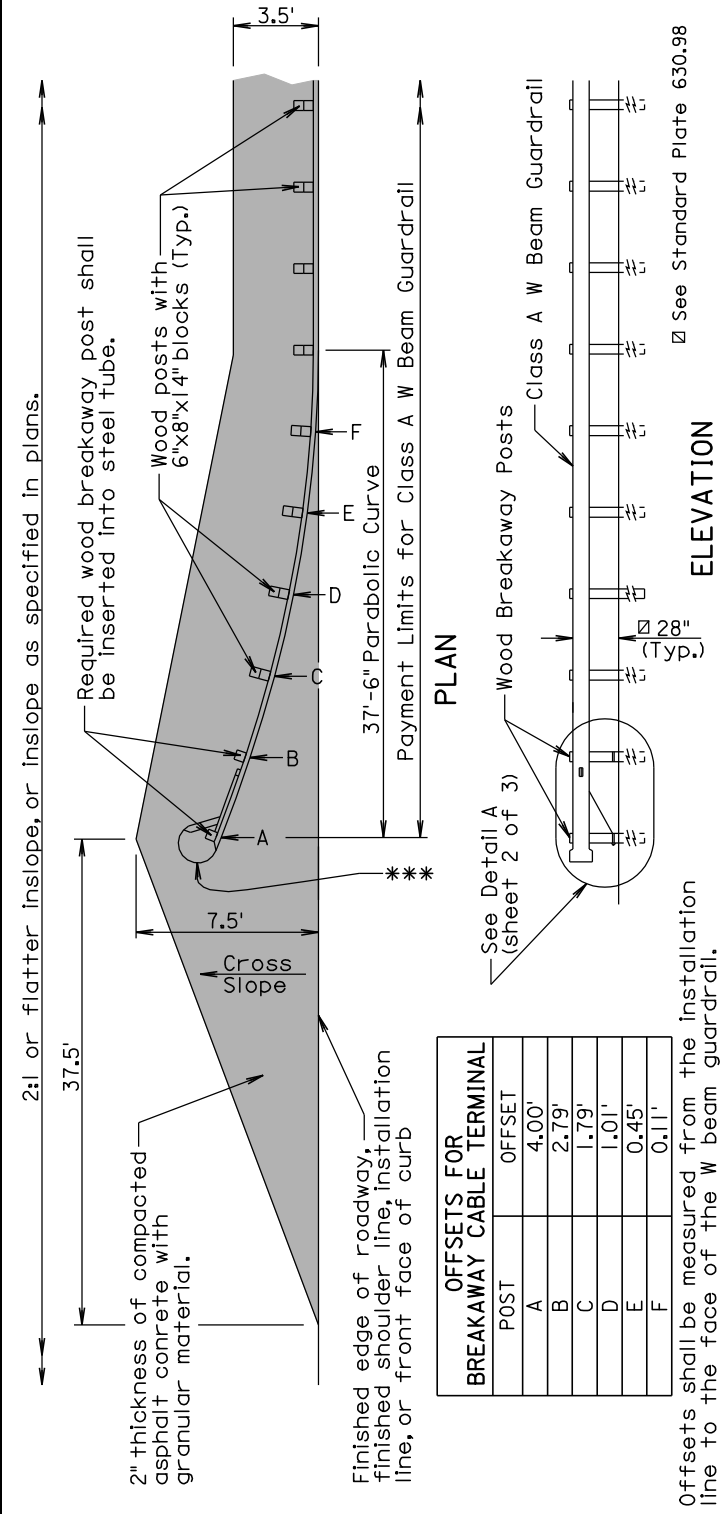

PLAN

ELEVATION

GENERAL NOTES:

The finished embankment surfacing cross slope shall match the roadway cross slope; however, if a steeper cross slope is necessary the steepest allowable cross slope is 10:1.

Asphalt concrete shall be the same type used elsewhere on the project or shall be as specified in the plans. If asphalt concrete is not specified in the plans, the asphalt concrete shall conform to the SD Standard Specifications for "Asphalt Concrete Composite."

Granular material shall be the same type used elsewhere on the project or shall be as specified in the plans. If granular material type is not specified in the plans, the material shall conform to the SD Standard Specifications for "Base Course". The granular material shall be placed the same thickness as the mainline surfacing or as specified in the plans.

***An adhesive object marker shall be placed on the end section buffer after placement of the end section buffer. The adhesive object marker dimensions may be 16" x 16" or other variation due to the shape of the end section buffer. A minimum of 256 square inches of object marker reflective sheeting area is required. The reflective sheeting shall be fluorescent yellow super or very high intensity. All costs for furnishing and installing the adhesive object marker shall be incidental to various contract items.


Costs for constructing the W Beam Guardrail Breakaway Cable Terminal including labor, equipment, and materials including the anchor bracket, cable assembly, steel tubes, soil plates, bearing plate, pipe sleeve, W beam end section (buffer), modified W beam terminal connector, and all necessary hardware shall be incidental to the contract unit price per each for "W Beam Guardrail Breakaway Cable Terminal".

Plotting Date: 04-OCT-2011

STATE OF SOUTH DAKOTA	PROJECT		SHEET	TOTAL SHEETS
	0001-469	0001-469		
	0002-469	0002-469		
	0003-469	0003-469		


STATE OF SOUTH DAKOTA	PROJECT		SHEET	TOTAL SHEETS
	0001-469	0001-469		
	0002-469	0002-469		
	0003-469	0003-469		

Plotting Date: 04-OCT-2011

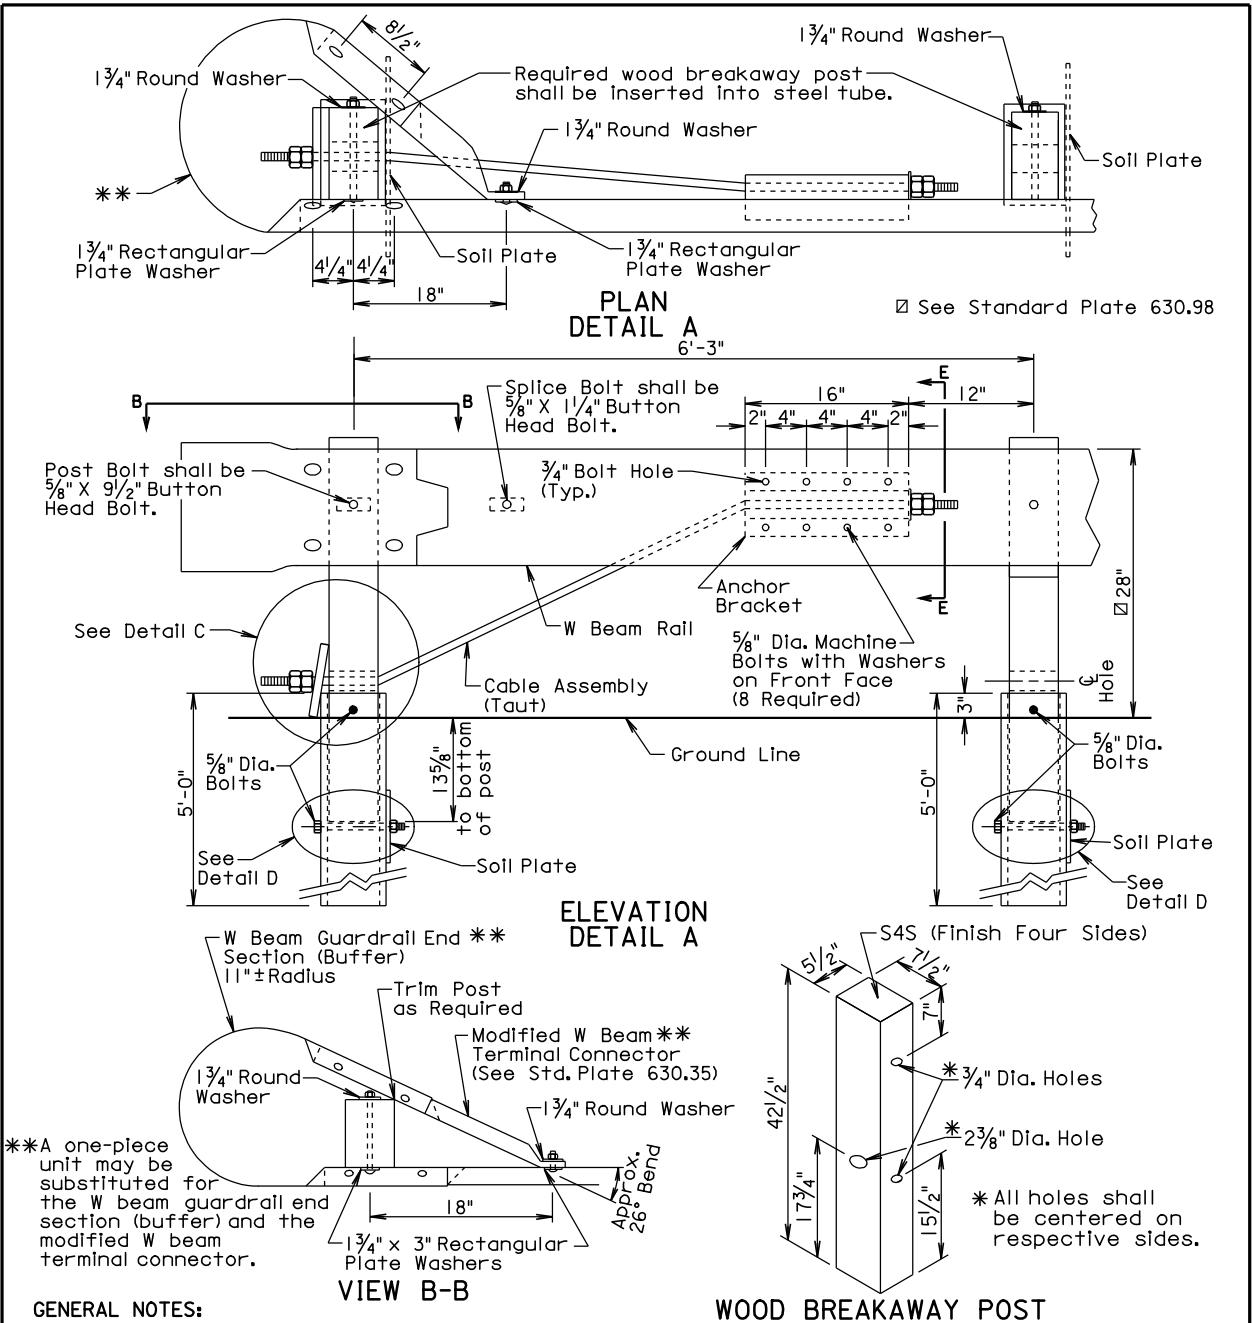


GENERAL NOTES:
All hardware shall be galvanized in accordance with ASTM A153.
The steel tubes shall meet the requirements of ASTM Specification A500, Grade B, and shall be galvanized after fabrication in accordance with the requirements of AASHTO Specification M111.
The anchor bracket, soil plate, and bearing plate shall be fabricated from steel that meets ASTM A36 Specifications. They shall be galvanized after fabrication in accordance with ASTM A123.
The W Beam End Section (Buffer) shall be 12 gage galvanized steel.
The cable shall be 3/4", Type II, with Class A coating in conformance with AASHTO M30.

June 26, 2010

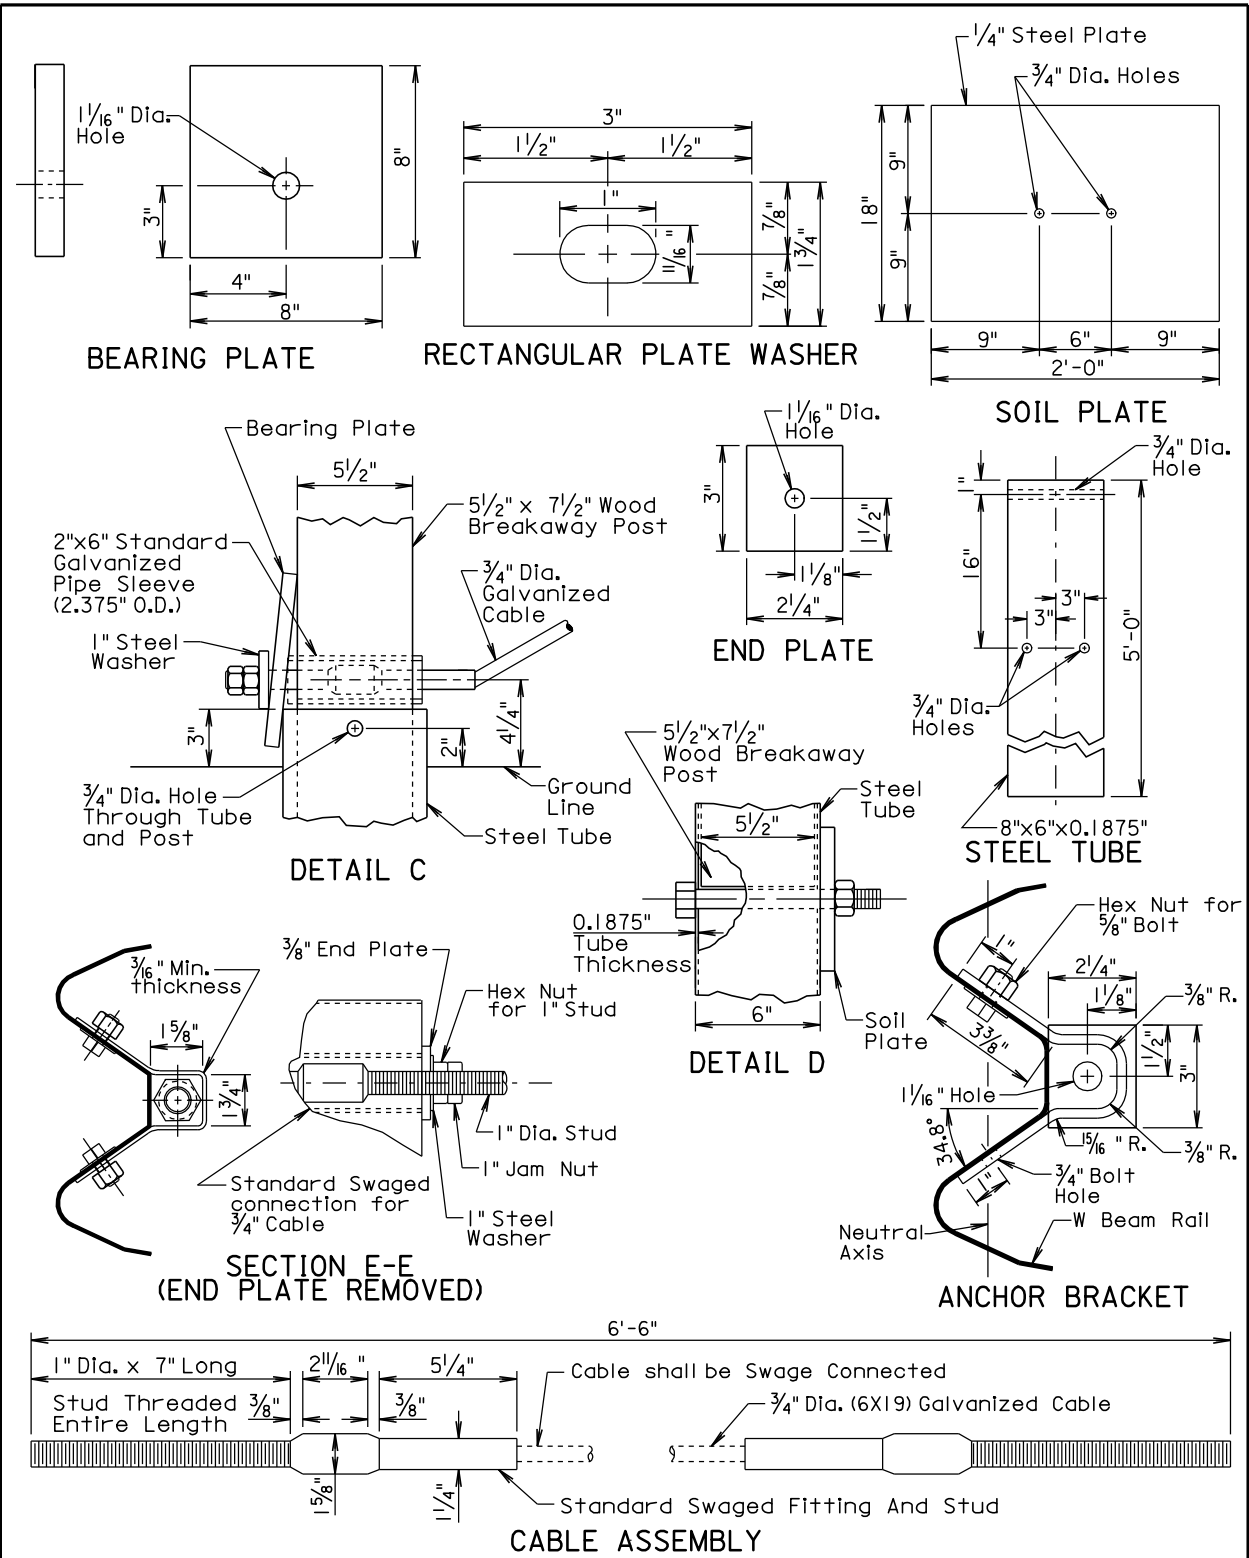


Plotting Date: 04-OCT-2011

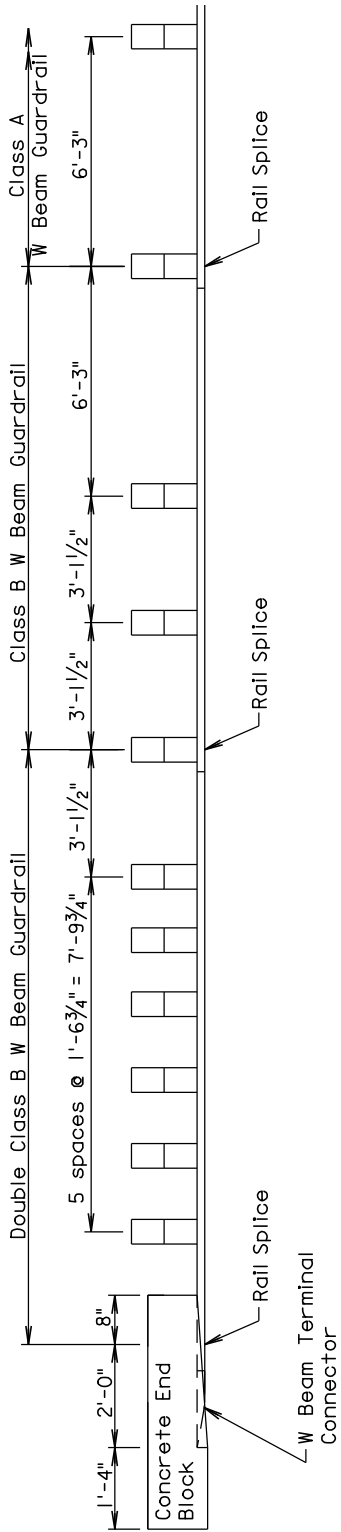

POST SPACING ARRANGEMENT FOR W BEAM GUARDRAIL AT BRIDGE END

March 31, 2000

Published Date: 3rd Qtr. 2011	S D D O T	POST SPACING ARRANGEMENT FOR W BEAM GUARDRAIL AT BRIDGE END	PLATE NUMBER
			630.50
			Sheet 1 of 1

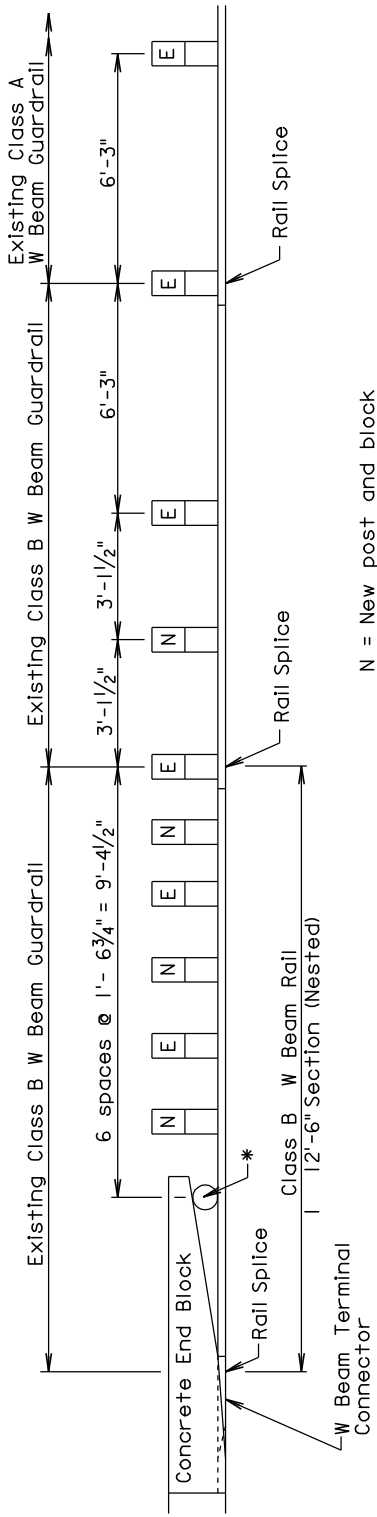


N = New post and block
E = Existing post and block

- * Remove and discard the in place tapered block and 5/8" threaded bolt. Install at the same location a 6" I.D. x 9" long schedule 40 galvanized pipe. Fasten to nested rails with 2" button head bolt with nut, rectangular plate washer, and 5/8" bolt washer.
- * All costs incurred to remove the block and furnish and install the pipe shall be incidental to the contract unit price per foot for "Straight Class B W Beam Rail".

POST SPACING ARRANGEMENT FOR W BEAM GUARDRAIL AT BRIDGE END
(W BEAM RETROFIT)

March 31, 2000


Published Date: 3rd Qtr. 2011	S D D O T	POST SPACING ARRANGEMENT FOR W BEAM GUARDRAIL AT BRIDGE END (W BEAM RETROFIT)	PLATE NUMBER
			630.55
			Sheet 1 of 1

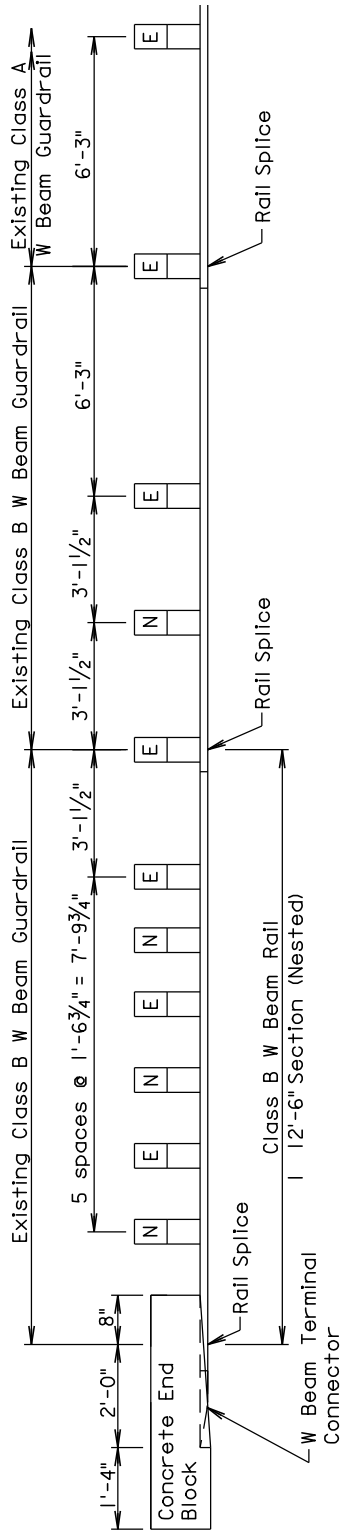

N = New post and block
E = Existing post and block

POST SPACING ARRANGEMENT FOR W BEAM GUARDRAIL AT BRIDGE END
(W BEAM RETROFIT)

March 31, 2000

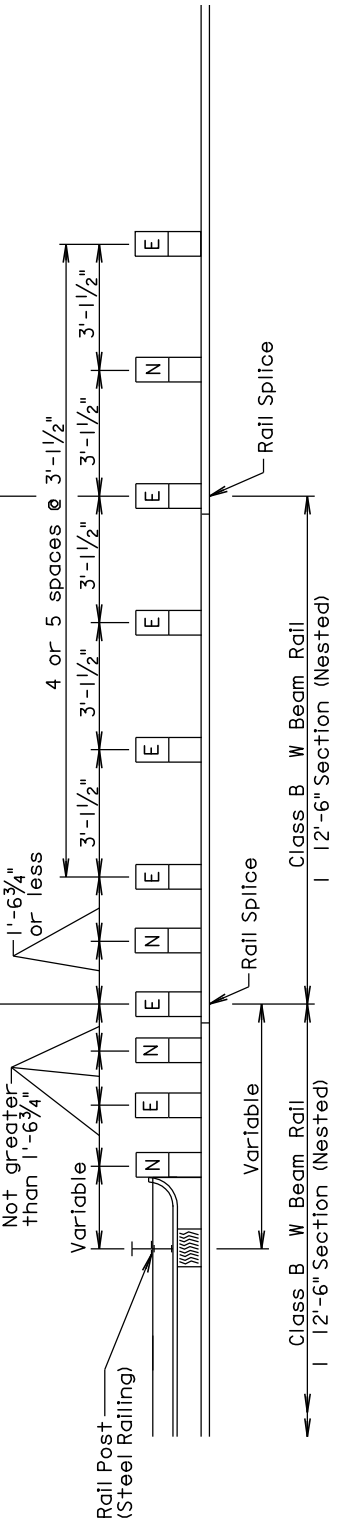

N = New post and block
E = Existing post and block

POST SPACING ARRANGEMENT FOR W BEAM GUARDRAIL AT BRIDGE END
(W BEAM RETROFIT)

March 31, 2000

Plotting Date: 04-OCT-2011

N = New post and block
E = Existing post and block


Published Date: 3rd Qtr. 2011

SDDOT

**POST SPACING ARRANGEMENT FOR
W BEAM GUARDRAIL AT BRIDGE END
(W BEAM REALIGNMENT)**

PLATE NUMBER
630.58

Sheet 1 of 1

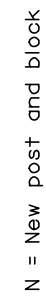

POST SPACING ARRANGEMENT FOR W BEAM GUARDRAIL AT BRIDGE END
(W BEAM RESET AND RETROFIT)


Published Date: 3rd Qtr. 2011

SDDOT

**POST SPACING ARRANGEMENT FOR
W BEAM GUARDRAIL AT BRIDGE END
(W BEAM RESET AND RETROFIT)**

PLATE NUMBER
630.59

Sheet 1 of 1

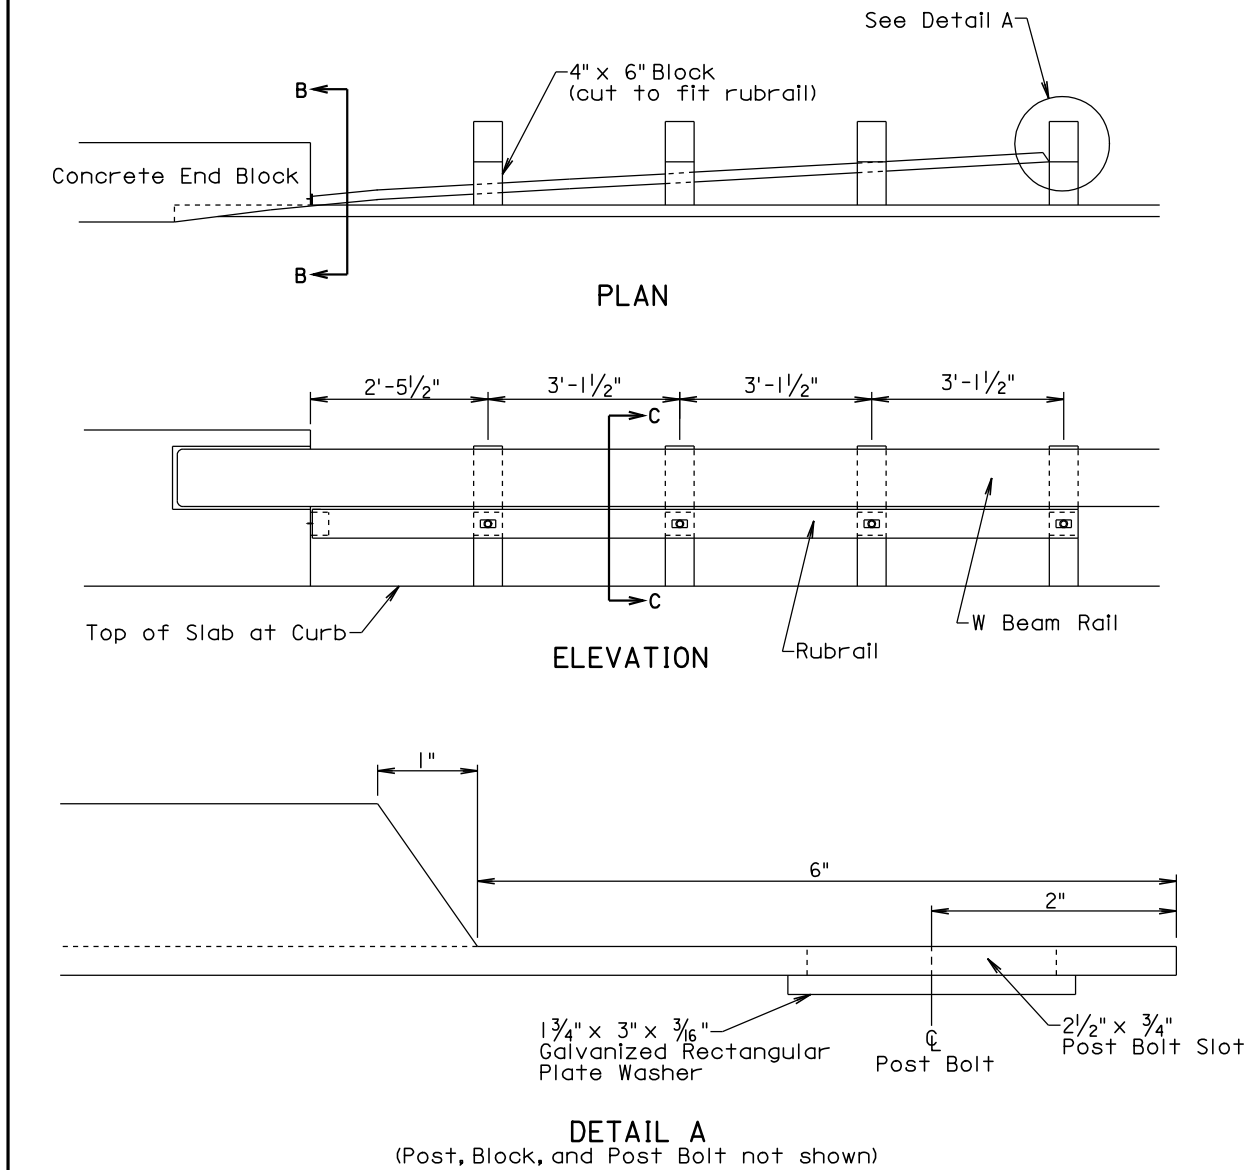

GENERAL NOTES:


The steel shall be in conformance with ASTM A 36 and shall be galvanized after fabrication in conformance with ASTM A 123. If pre-galvanized steel members are used, all cuts and welds shall be coated with an approved galvanizing paint.

Offset blocks shall be in conformance with section 630 of the Standard Specifications.

All hardware shall be in conformance with the requirements of AASHTO M 180.

March 31, 2000


Published Date: 3rd Qtr. 2011	S D D O T	RUBRAIL AT BRIDGE END (CAST IN INSERT)	PLATE NUMBER 630.75
			Sheet 1 of 2

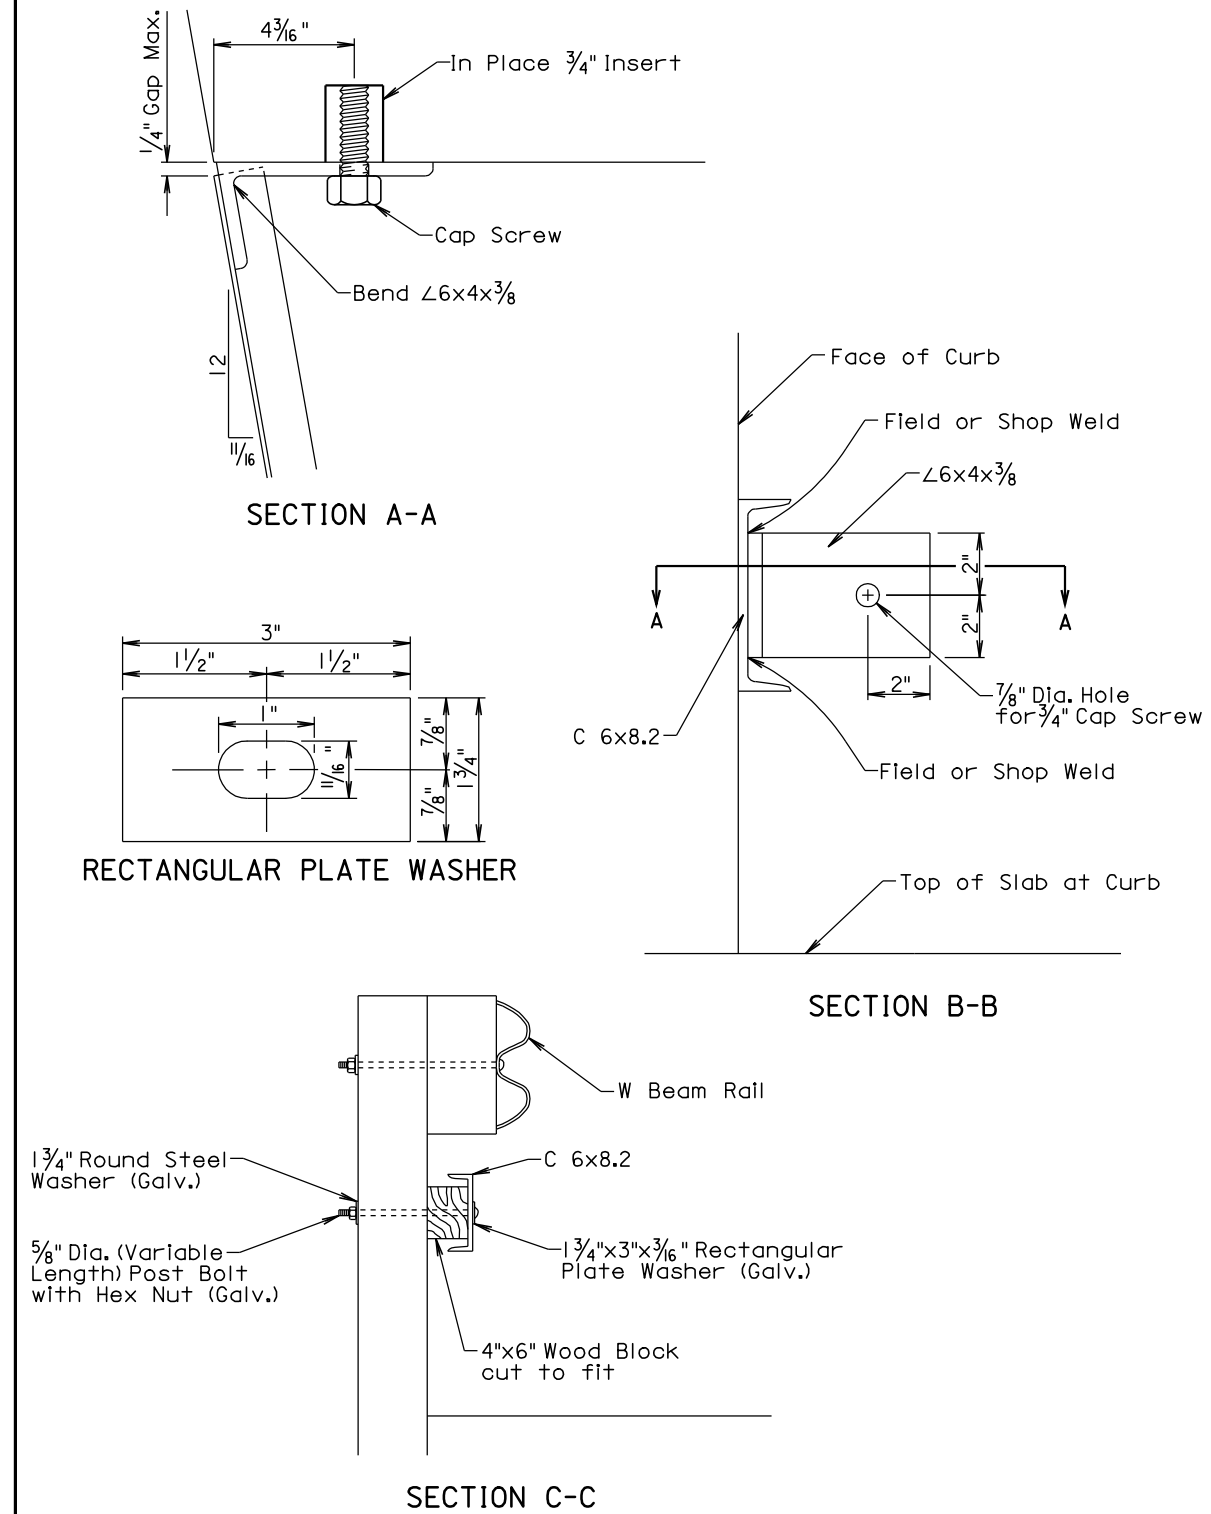

March 31, 2000

Published Date: 3rd Qtr. 2011	S D D O T	RUBRAIL AT BRIDGE END (CAST IN INSERT)	PLATE NUMBER 630.75
			Sheet 2 of 2

Plotting Date: 04-OCT-2011

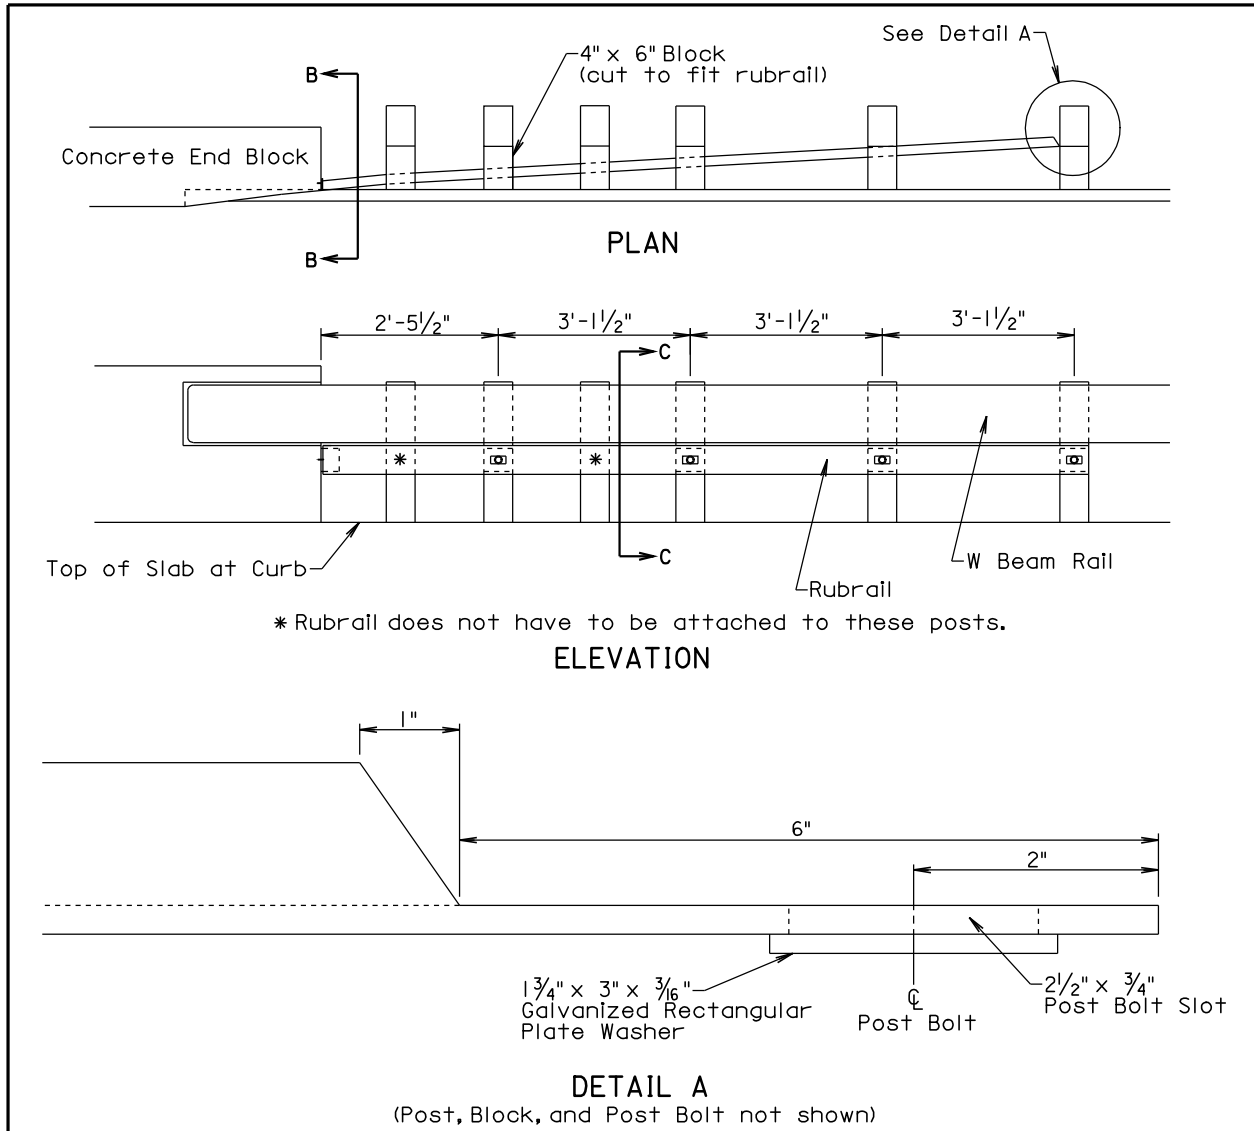

GENERAL NOTES:

The steel shall be in conformance with ASTM A 36 and shall be galvanized after fabrication in conformance with ASTM A 123. If pre-galvanized steel members are used, all cuts and welds shall be coated with an approved galvanizing paint.


Offset blocks shall be in conformance with section 630 of the Standard Specifications.

All hardware shall be in conformance with the requirements of AASHTO M 180.

The wedge type anchor bolt, nut, and washer shall be hot dipped galvanized or made of a corrosion resistant material. The wedge type anchor shall be capable of sustaining an ultimate load in tension or shear of 17,000 pounds when the anchor is set in 4,500 psi compressive strength concrete. The anchor shall be installed according to the manufacturer's recommendations. The Contractor shall obtain certification from the manufacturer that the anchor meets the tensile and shear requirements and shall submit the certification to the Engineer. The cost for furnishing and installing the wedge type anchor, nut, and washer shall be incidental to the contract unit price per foot for "Rubrail".

March 31, 2000


Published Date: 3rd Qtr. 2011	S D D O T	RUBRAIL AT BRIDGE END (W BEAM RETROFIT AND DRILLED IN ANCHOR)	PLATE NUMBER 630.76
			Sheet 1 of 2

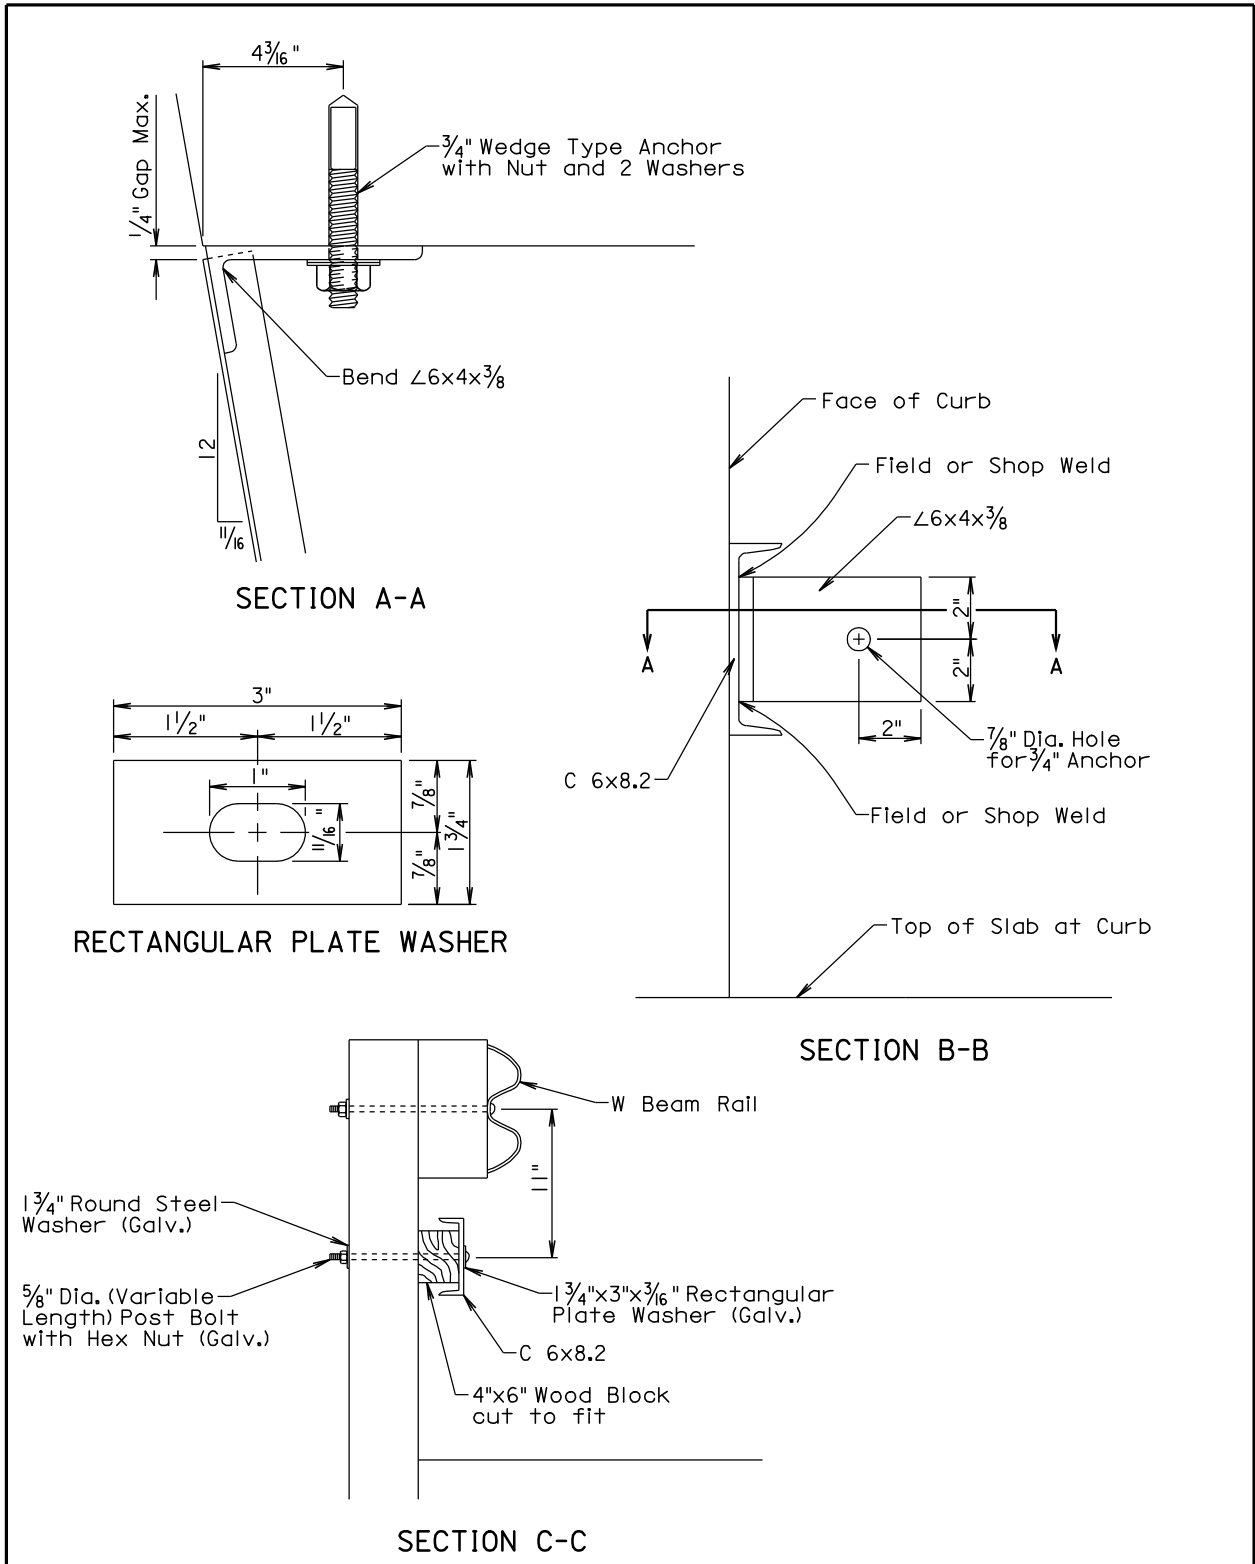


March 31, 2000

Published Date: 3rd Qtr. 2011	S D D O T	RUBRAIL AT BRIDGE END (W BEAM RETROFIT AND DRILLED IN ANCHOR)	PLATE NUMBER 630.76
			Sheet 2 of 2


Plotting Date: 04-OCT-2011

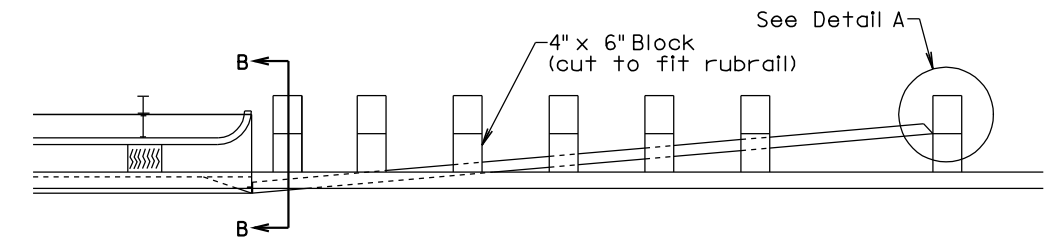

PLAN

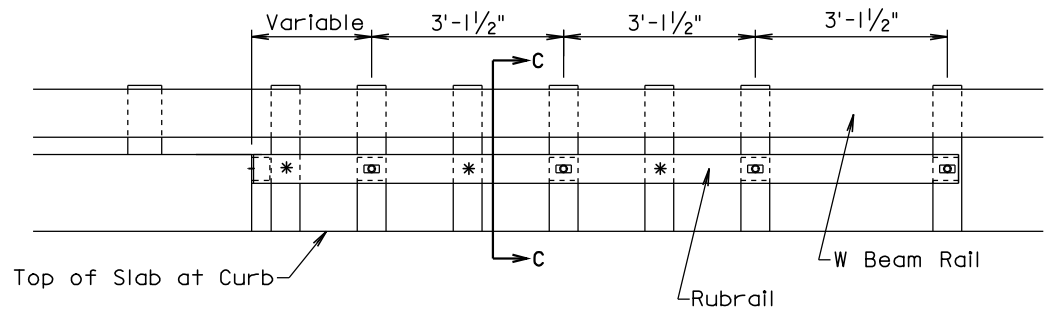

ELEVATION

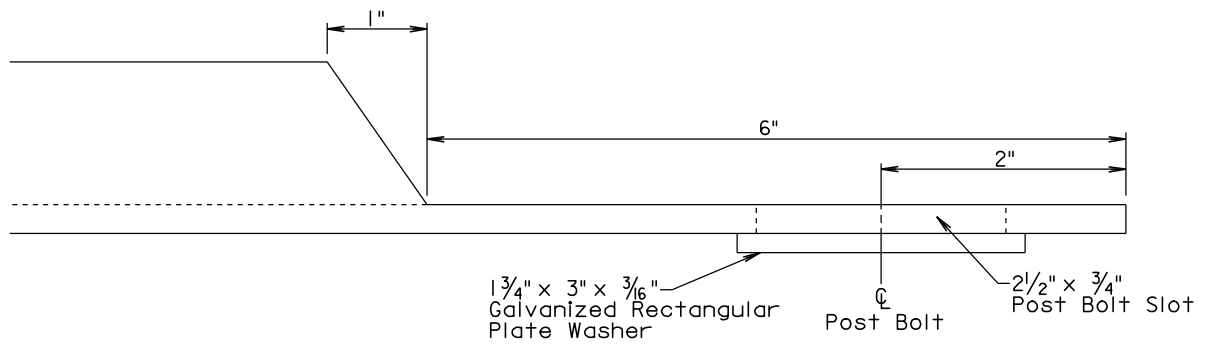


DETAIL A


(Post, Block, and Post Bolt not shown)

GENERAL NOTES:
The steel shall be in conformance with ASTM A 36 and shall be galvanized after fabrication in conformance with ASTM A 123. If pre-galvanized steel members are used, all cuts and welds shall be coated with an approved galvanizing paint.
Offset blocks shall be in conformance with section 630 of the Standard Specifications.
All hardware shall be in conformance with the requirements of AASHTO M 180.


March 31, 2000

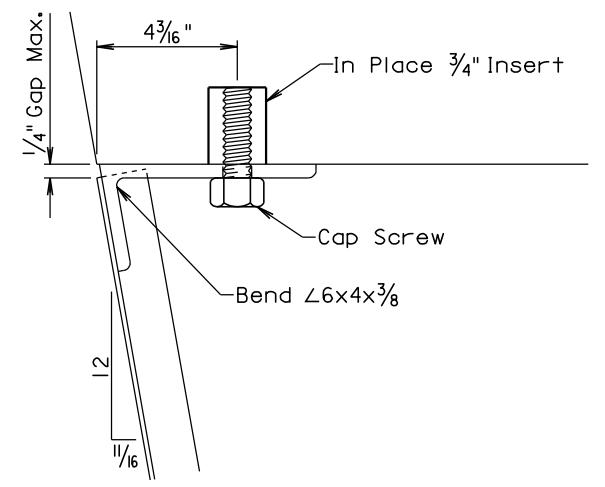


SECTION A-A

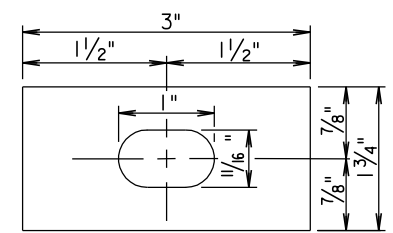

RECTANGULAR PLATE WASHER

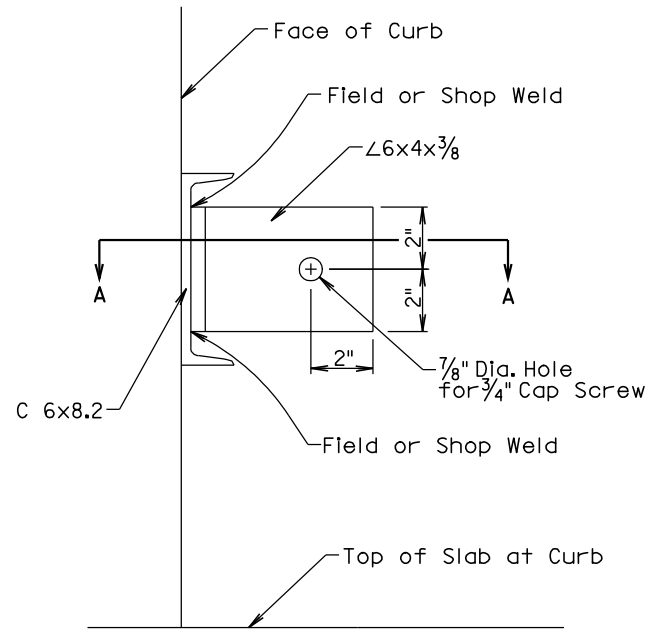



SECTION B-B

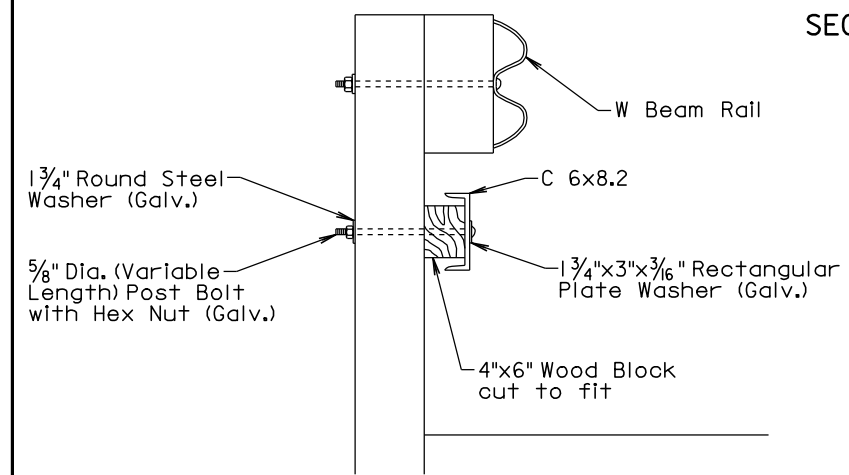


SECTION C-C

March 31, 2000

Username - trrc11951

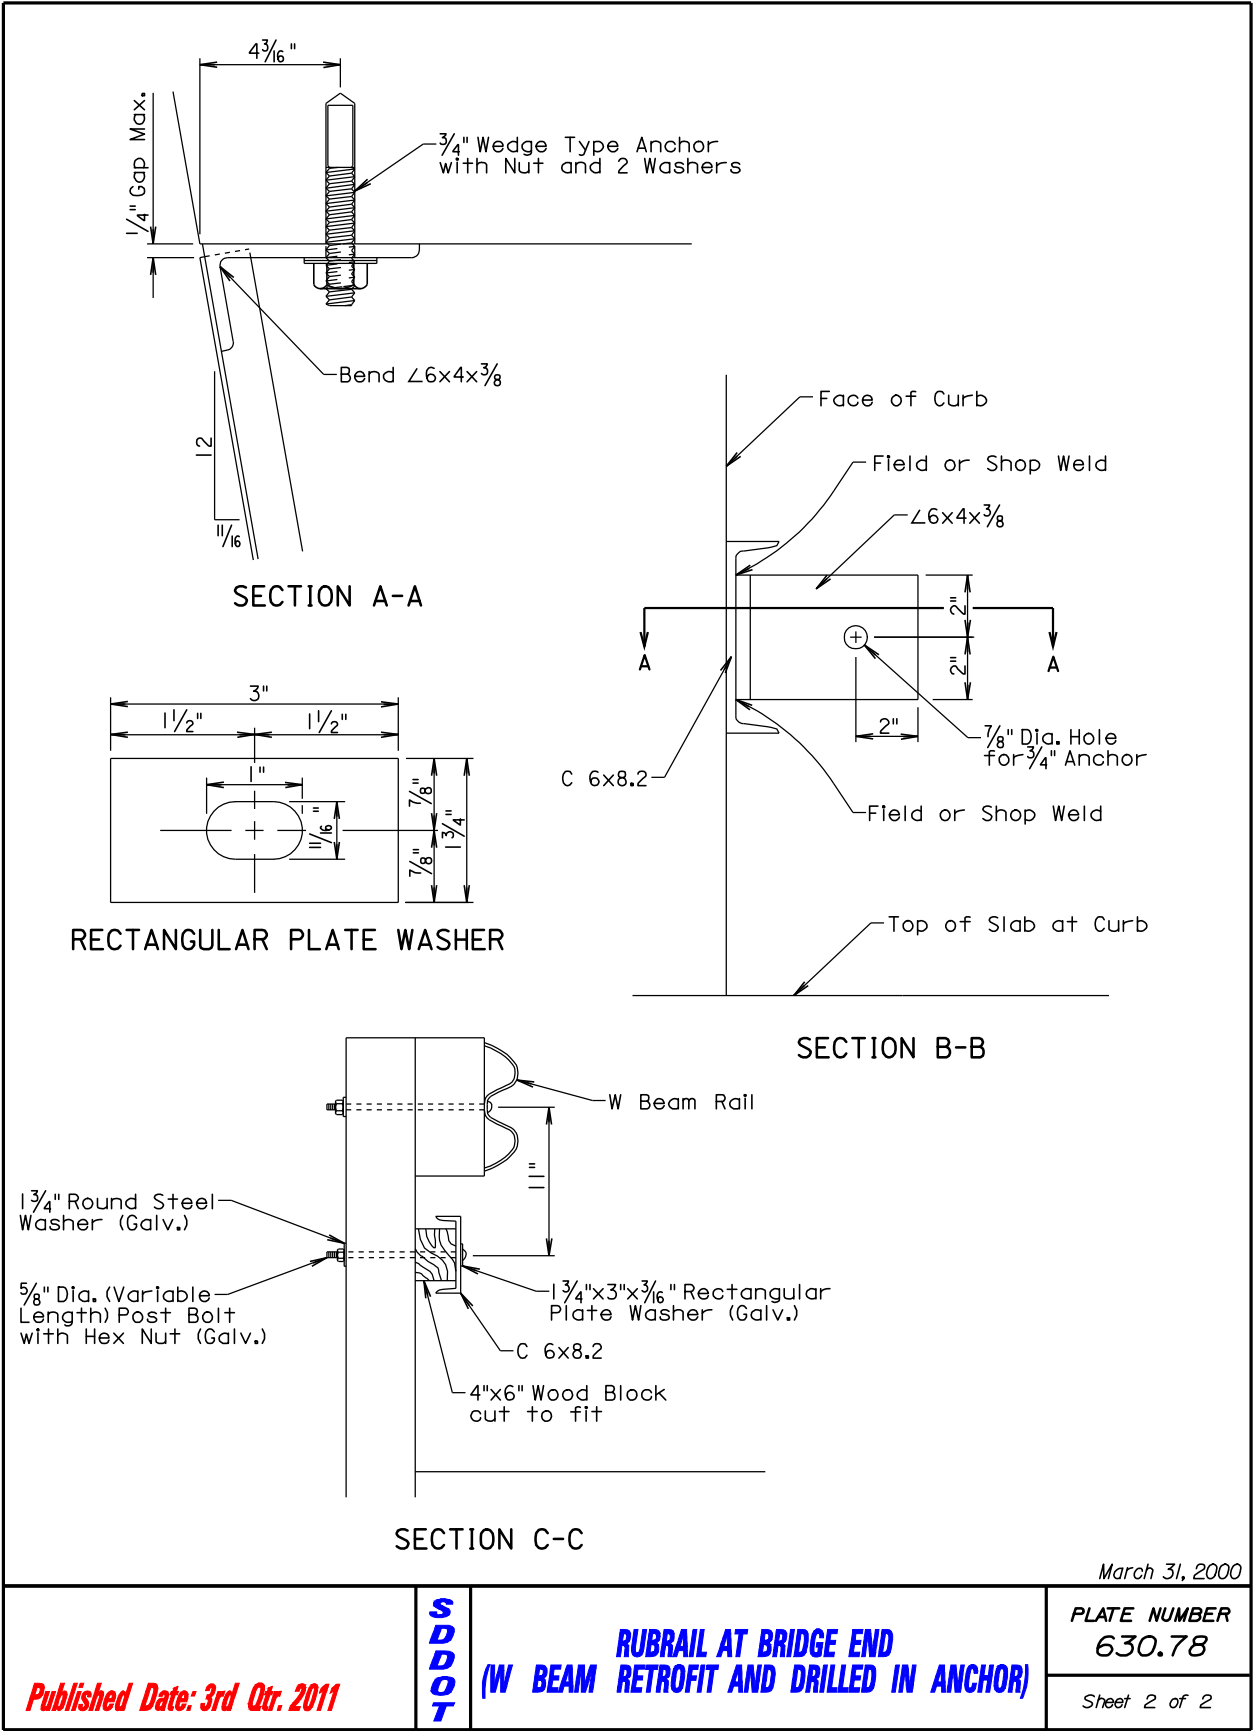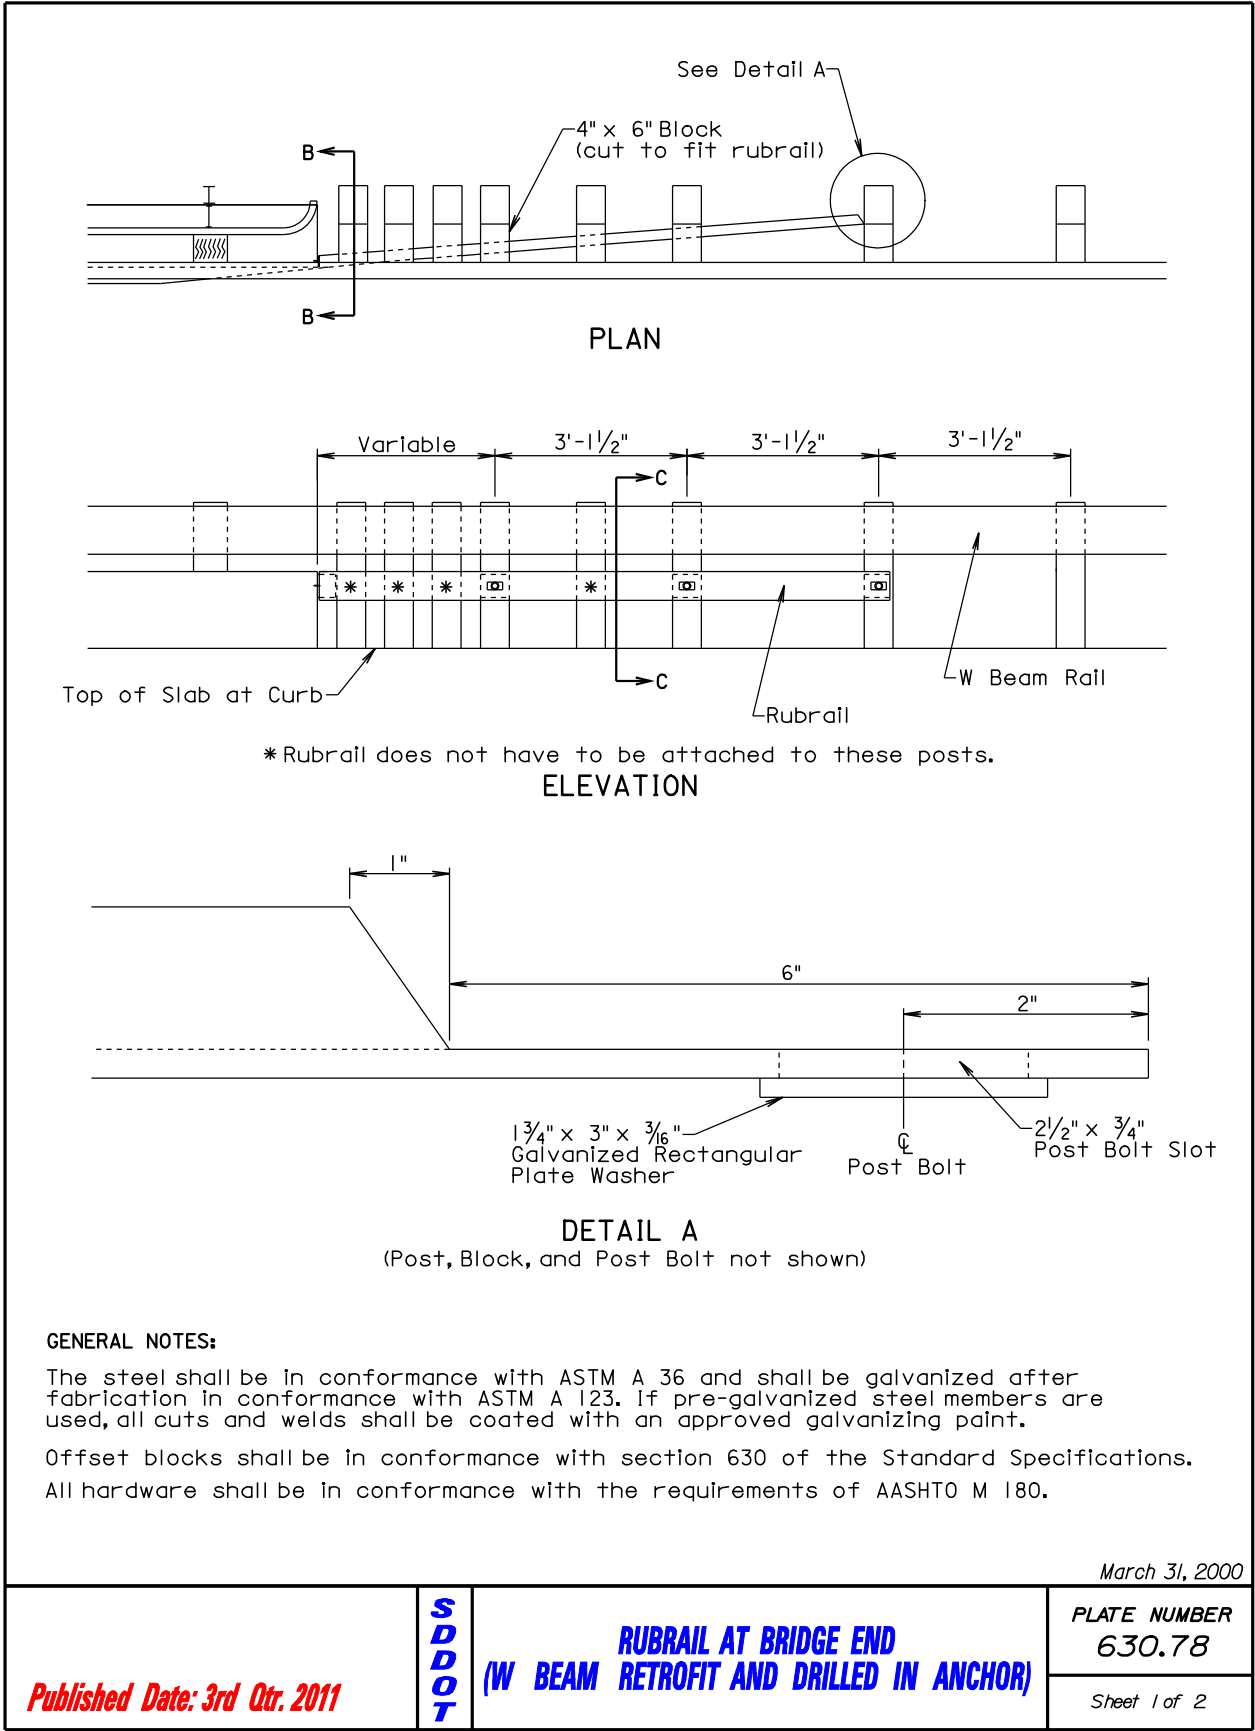

Plotting Date: 04-OCT-2011

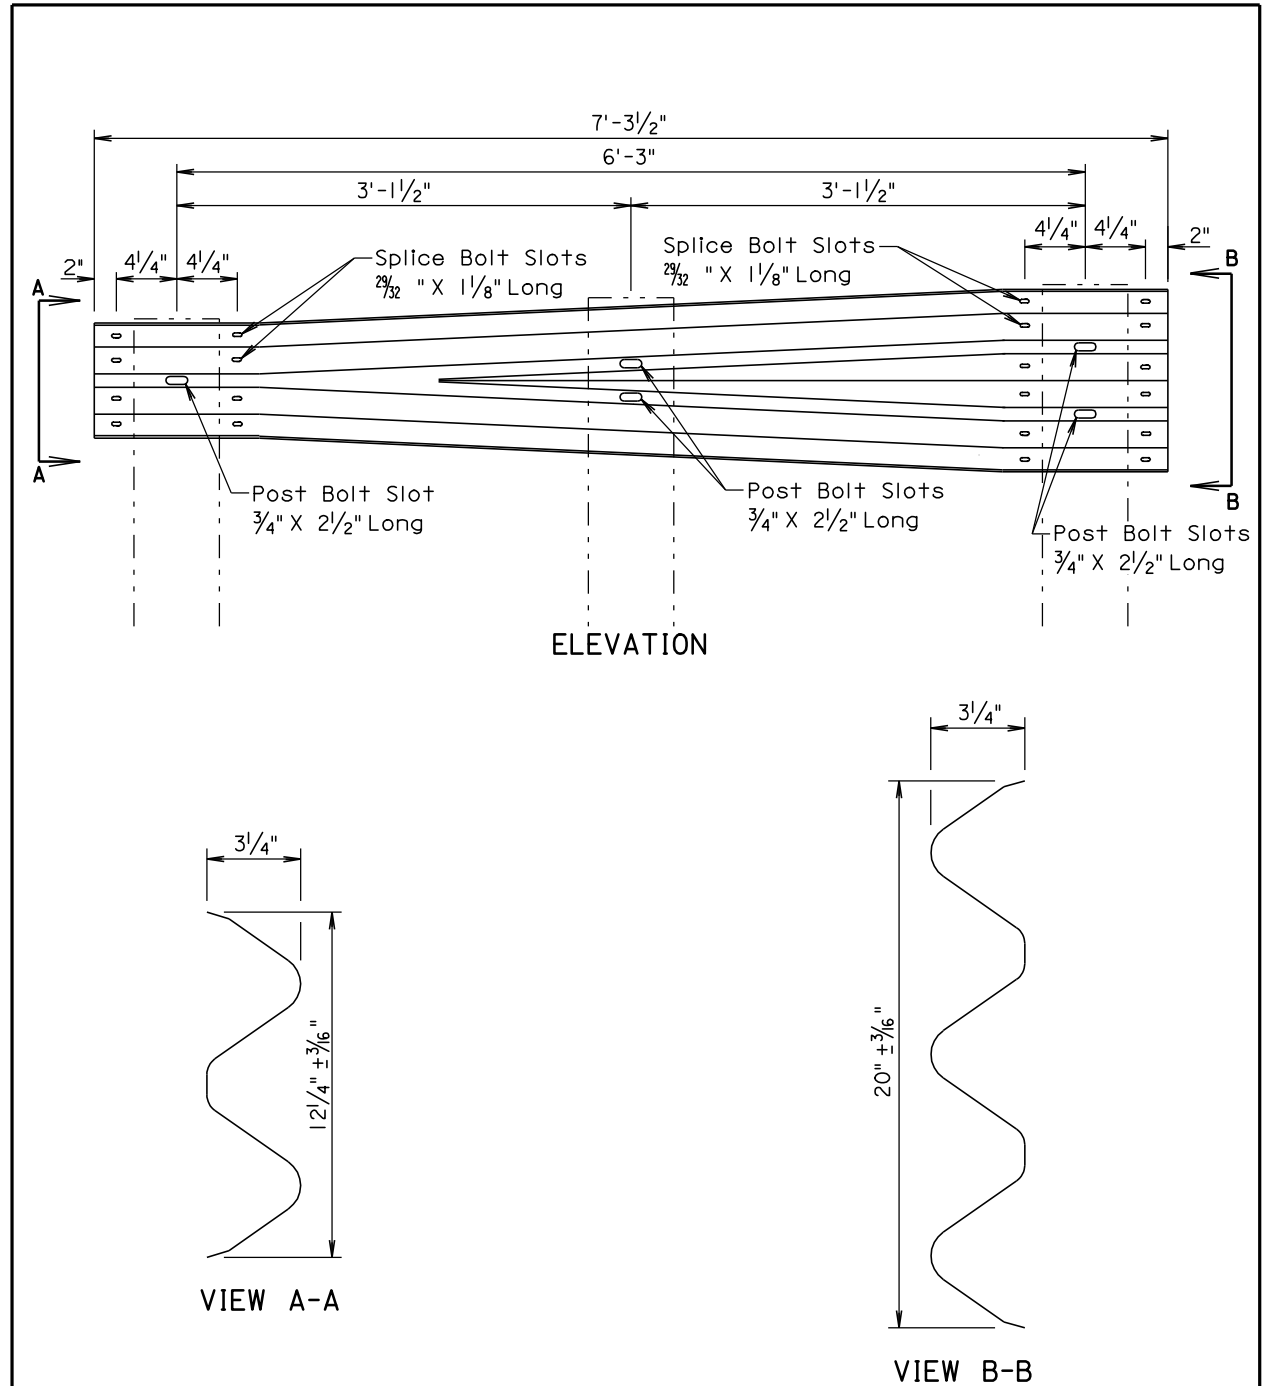


GENERAL NOTE:

All costs for constructing the W Beam to Thrie Beam Guardrail Transition including labor, equipment, and materials including two posts, two blocks, W beam to thrie beam transition section, and hardware shall be incidental to the contract unit price per each for "W Beam to Thrie Beam Guardrail Transition".

March 31, 2000

Published Date: 3rd Qtr. 2011	S D D O T	W BEAM TO THRIE BEAM GUARDRAIL TRANSITION SECTION	PLATE NUMBER 630.82
			Sheet 1 of 1

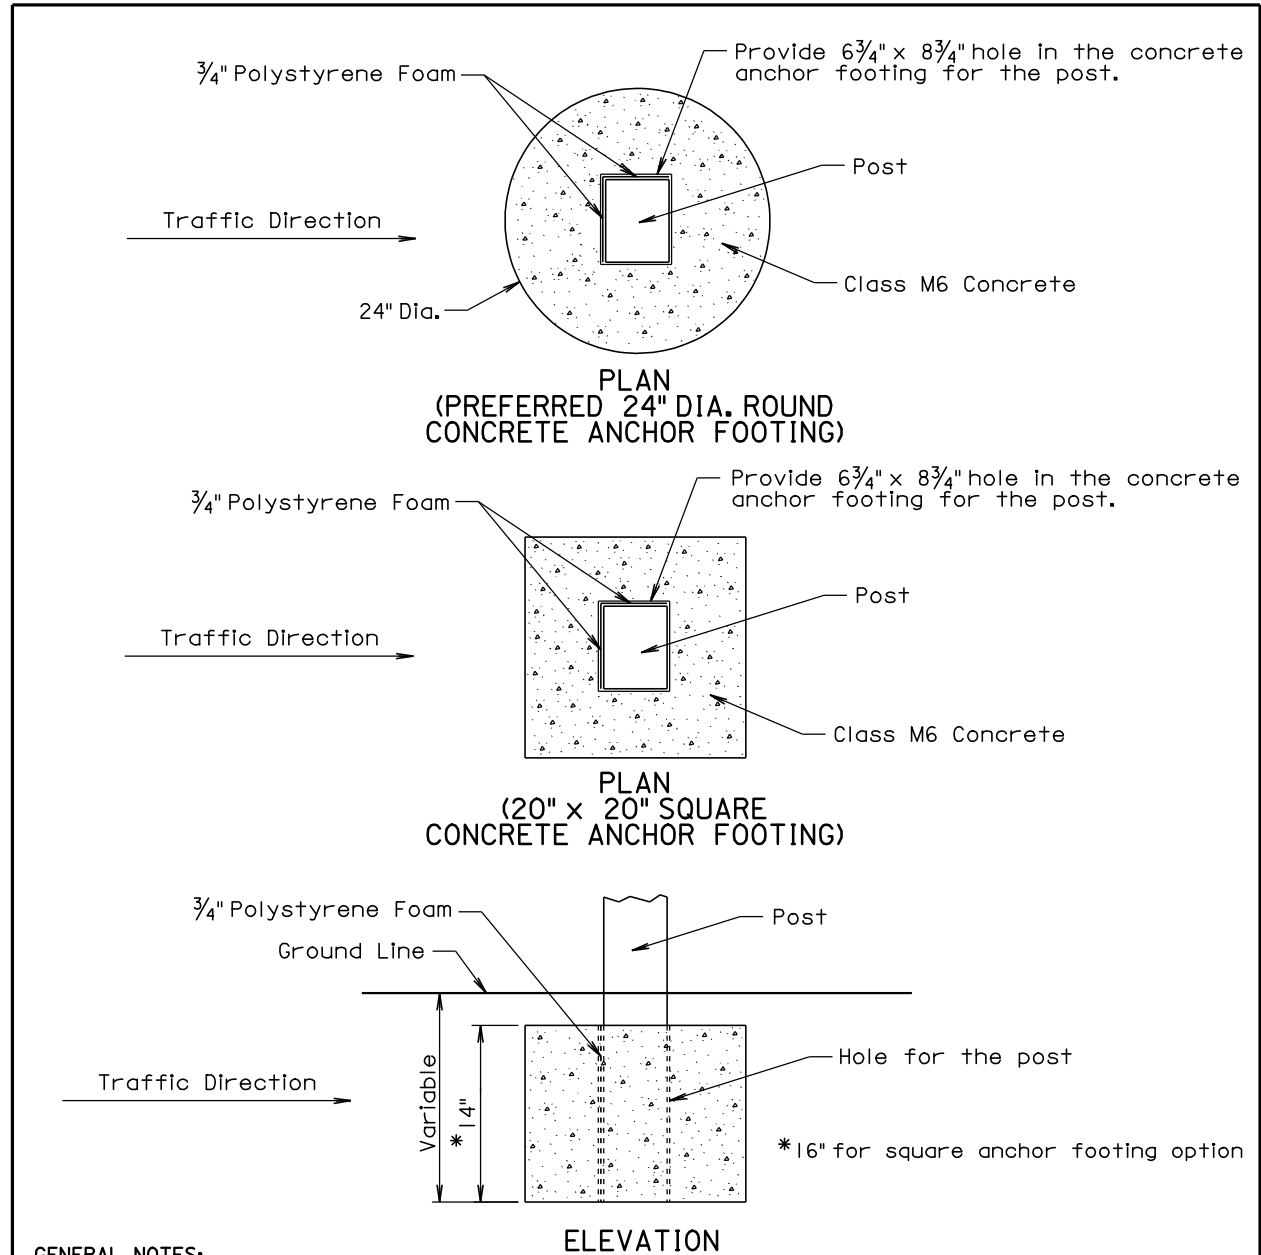

GENERAL NOTES:

In areas where the required guardrail wood post depth is not obtainable, shorter posts may be used and shall be anchored in concrete in accordance with the details shown on this standard plate.

A 20" x 20" square concrete anchor footing may be used in lieu of the 24" diameter round anchor footing.

Forms for the concrete anchor footing hole is not required.

Concrete for the concrete anchor footing shall be Class M6.

Three quarter inch polystyrene foam shall be attached to two sides of the posts. See details above for placement position of the polystyrene foam.


There will be no separate payment for furnishing and installing the concrete anchor footing for short guardrail post. All costs for concrete anchor footings shall be incidental to the contract unit price per foot for the respective "Thrie Beam or W Beam Guardrail" bid item.

March 31, 2000


Published Date: 3rd Qtr. 2011	S D D O T	CONCRETE ANCHOR FOOTING FOR SHORT GUARDRAIL POST	PLATE NUMBER 630.84
			Sheet 1 of 1

STATE OF SOUTH DAKOTA	PROJECT	SHEET	TOTAL SHEETS
	0001-469 000N-469 000P-469		
		29	29


Plotting Date: 04-OCT-2011

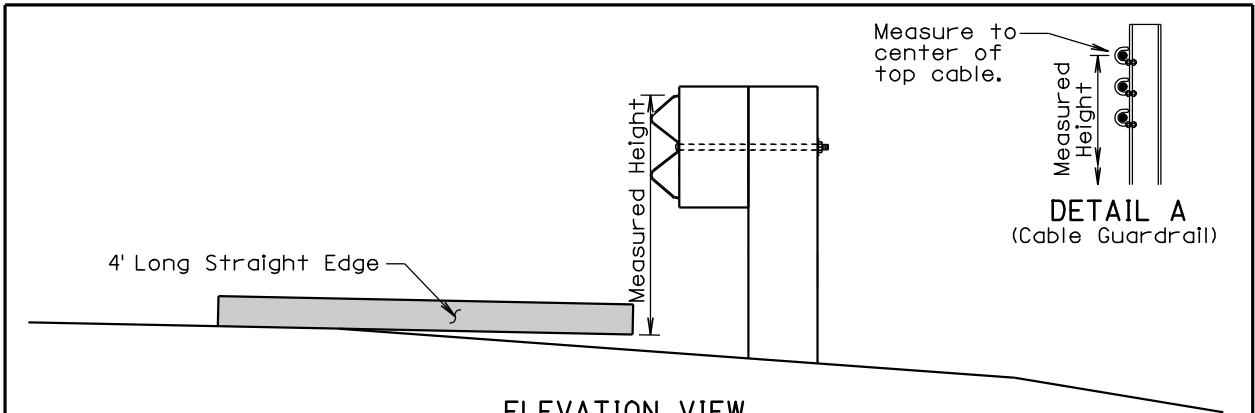

ELEVATION VIEW
(Guardrail Adjacent to Differential Slopes)

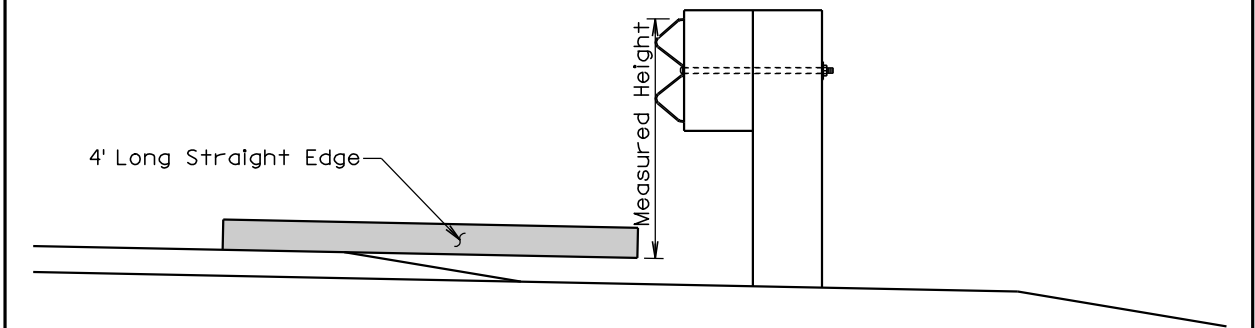

ELEVATION VIEW
(Guardrail Adjacent to Differential Surfacing Elevations)

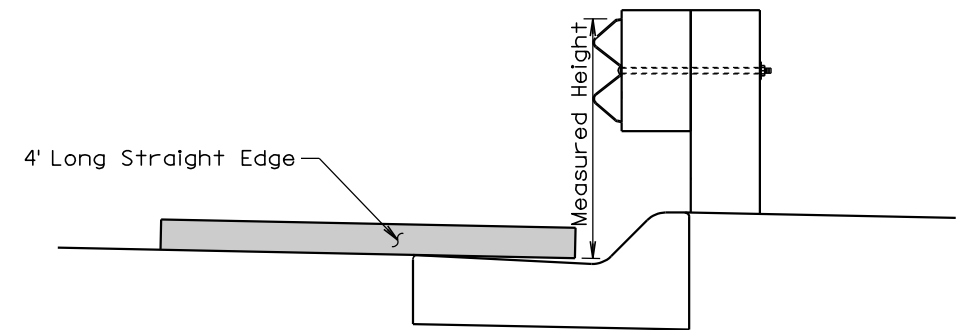

ELEVATION VIEW
(Guardrail at Curb and Gutter)

GENERAL NOTES:

The W Beam guardrail shown is for illustrative purpose. The guardrail height for all types of guardrail systems shall be measured in accordance with this standard plate.

When measuring height of cable guardrail or cable barrier the height shall be measured to the center of the top cable. See Detail A.

June 26, 2010

Published Date: 3rd Qtr. 2011	S D D O T	MEASURING GUARDRAIL HEIGHT	PLATE NUMBER 630.98
			Sheet 1 of 1