

Department of Transportation

Aberdeen Region Office

West Highway 12

PO Box 1767

Aberdeen, South Dakota 57402-1767 605/626-2244

FAX: 605/626-7875

March 28, 2013

ADDENDUM NO. 1

**Re: 410A319, PCN i2vd, Roberts County
Install Concrete Approach Slab**

TO WHOM IT MAY CONCERN:

The following addenda to the plans shall be inserted and made a part of your proposal for the above referenced project:

PLANS: Please destroy sheets 4 and 5 and replace with the enclosed sheets, dated 3/26/13.

Sheet 4 and 5: Overall building dimension have been corrected.

When sending in your sealed bid please state on the front of the envelope that Addendum No. 1 was received.

Sincerely,

DEPARTMENT OF TRANSPORTATION

Jeff Senst, P.E.
Region Engineer

cc: Plan Holders


Moore

Sherman


Weisgram

Steen

Pavement Removal Layout

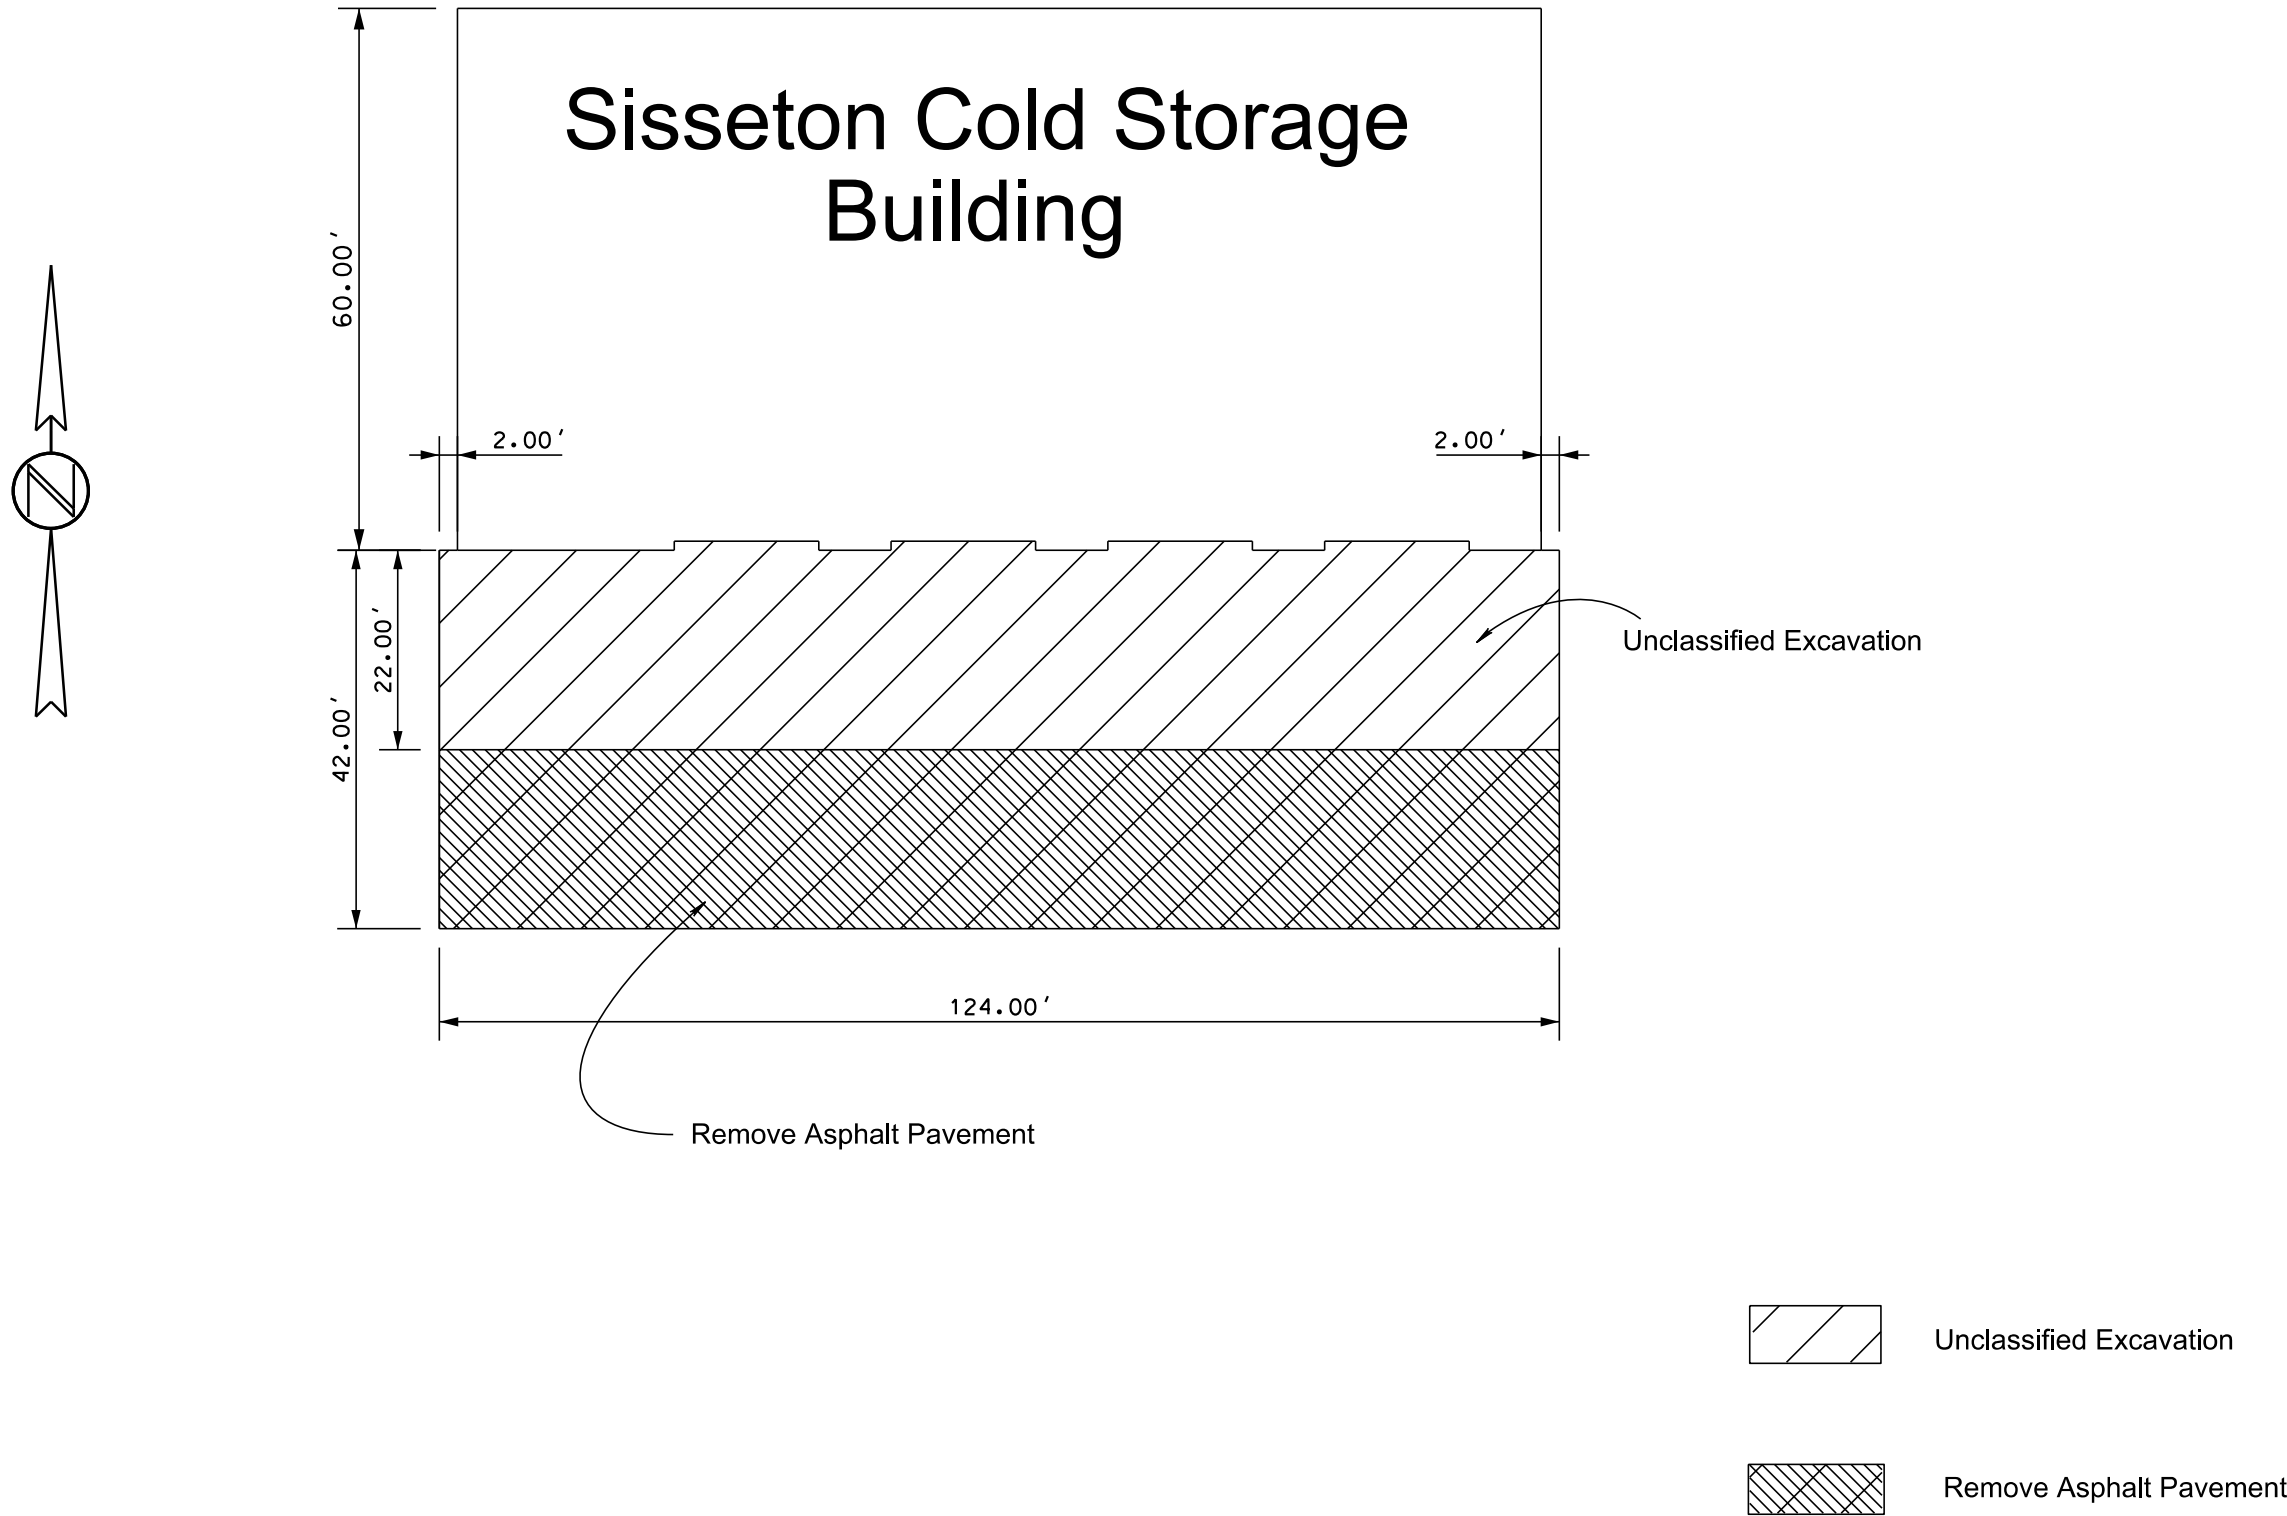

Approach Slab Layout

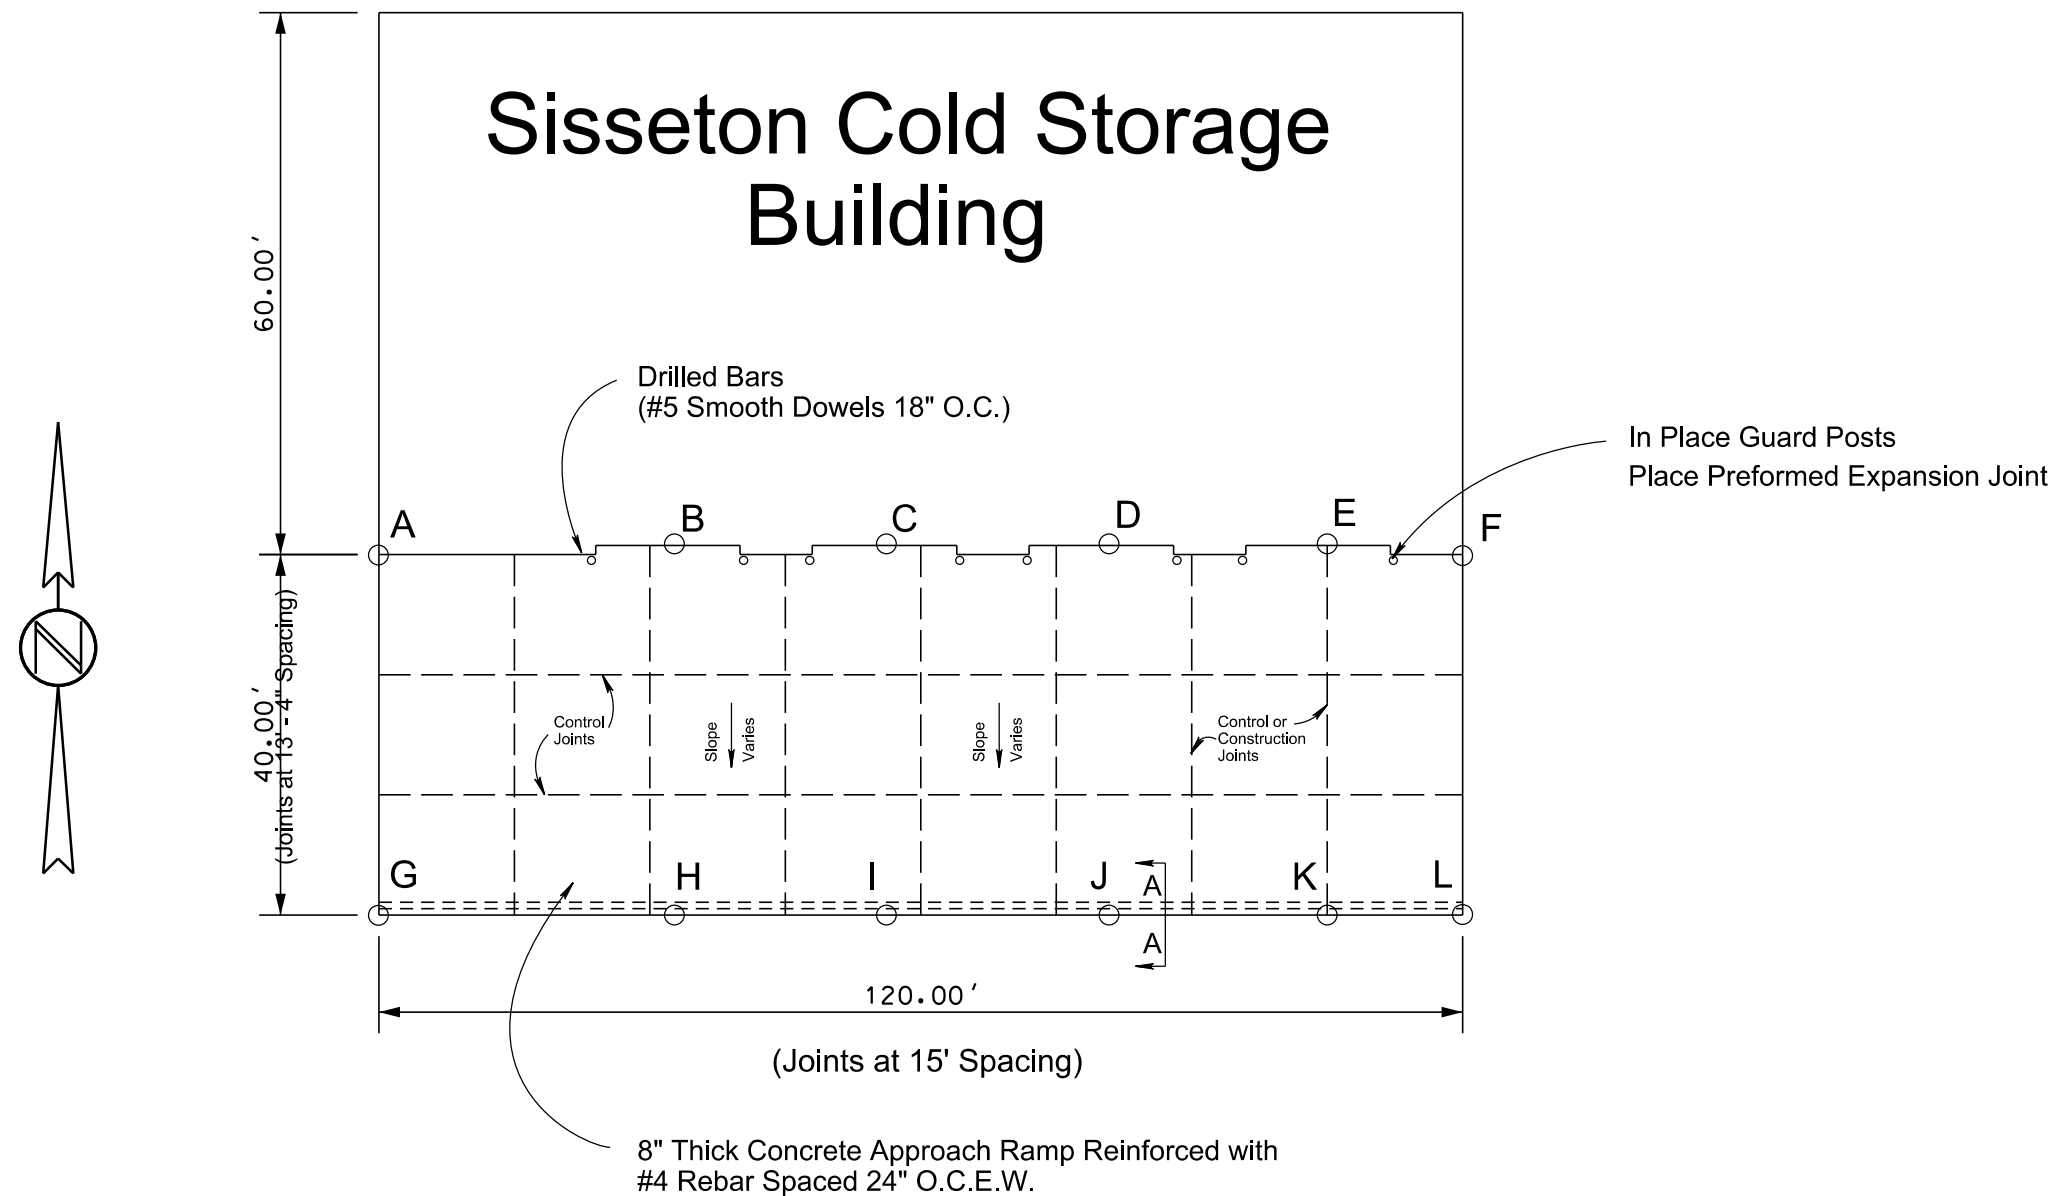

	A	B	C	D	E	F
Elevation	995.91	995.91	995.91	995.90	995.91	995.91

	G	H	I	J	K	L
Elevation	995.45	995.35	995.25	995.15	995.00	994.85

Elevations G thru L shall be adjusted as directed by the Engineer to match the existing surfacing.
 BM #1 - Concrete Post, NE corner of propane tanks - Elev. 1000.00