

Department of Transportation

Aberdeen Region Office

West Highway 12

PO Box 1767

Aberdeen, South Dakota 57402-1767 605/626-2244

FAX: 605/626-7875

November 19, 2015

ADDENDUM NO. 2

Re: **012-151 & 000P-151, PCN i3u4 & i3wn**
Day County
PCC Pavement Repair & PCC Pavement Median Construction

TO WHOM IT MAY CONCERN:

PLANS: Please destroy sheet 1 and replace with the enclosed sheet, dated 11/17/15.

Sheet 1: Project numbers on the layout map have been changed.

When sending in your sealed bid please state on the front of the envelope that Addendum No. 2 was received.

Sincerely,

DEPARTMENT OF TRANSPORTATION

Jeff Senst, P.E.
Region Engineer

cc: P. Dwight J. Humphrey J. Hansen J. Steen File

STATE OF SOUTH DAKOTA
DEPARTMENT OF TRANSPORTATION

PLANS FOR PROPOSED
PROJECT NO. 012-151
& 000P-151
US HIGHWAY 12
DAY COUNTY


PCC PAVEMENT REPAIR
& PCC PAVEMENT MEDIAN CONSTRUCTION

PCN NO. i3u4 & i3wn

STATE OF SOUTH DAKOTA	PROJECT	SHEET NO.	TOTAL SHEETS
	012-151 & 000P-151	1	30
*Revised 11/17/2015			

INDEX OF SHEETS

Sheet 1	Title Sheet
Sheet 2	Repair Areas
Sheet 3	Estimate of Quantities
Sheet 4	Environmental Commitments
Sheet 5-8	Table of Quantities
Sheet 9-12	Plan Notes
Sheet 13-16	Traffic Control
Sheet 17-19	Existing Layout and Typical Sections
Sheet 20-24	Detail Drawings
Sheet 25-30	Standard Plates

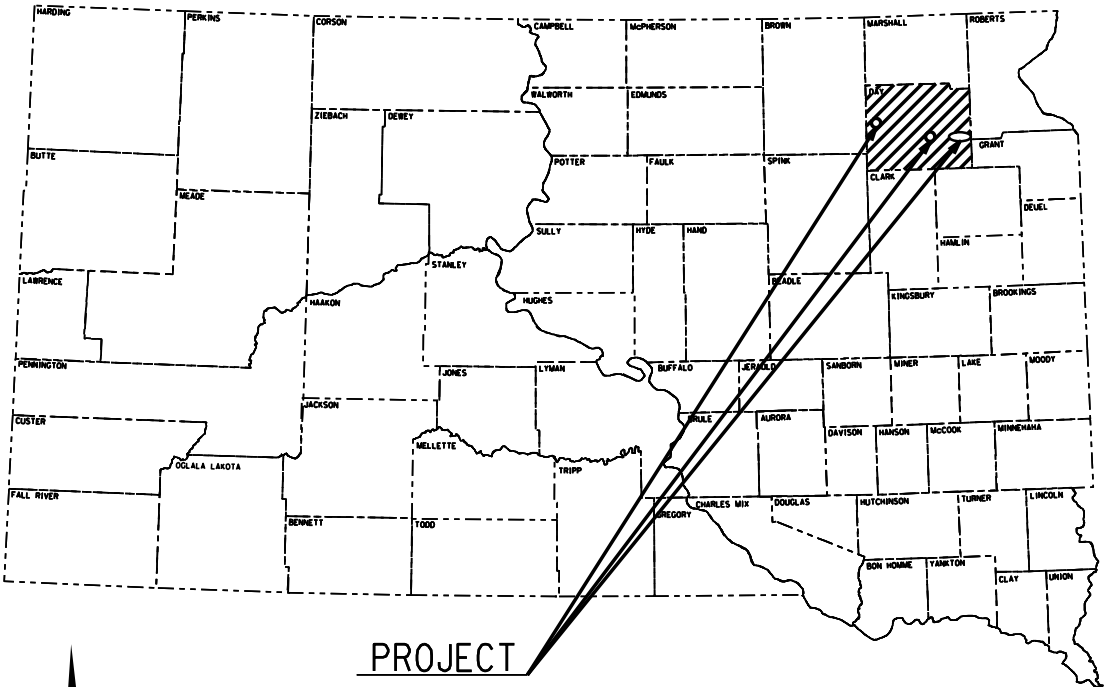


Repair
Area #1
Project #000P-151
PCN i3wn
MRM 321.000 + 0.234

Repair
Area #2
Project #000P-151
PCN i3wn
MRM 344.000 + 0.528

Begin Repair
Area #3
Project #012-151
PCN i3u4
MRM 352.000 + 0.512

End Repair
Area #3
Project #012-151
PCN i3u4
MRM 355.000 + 0.500

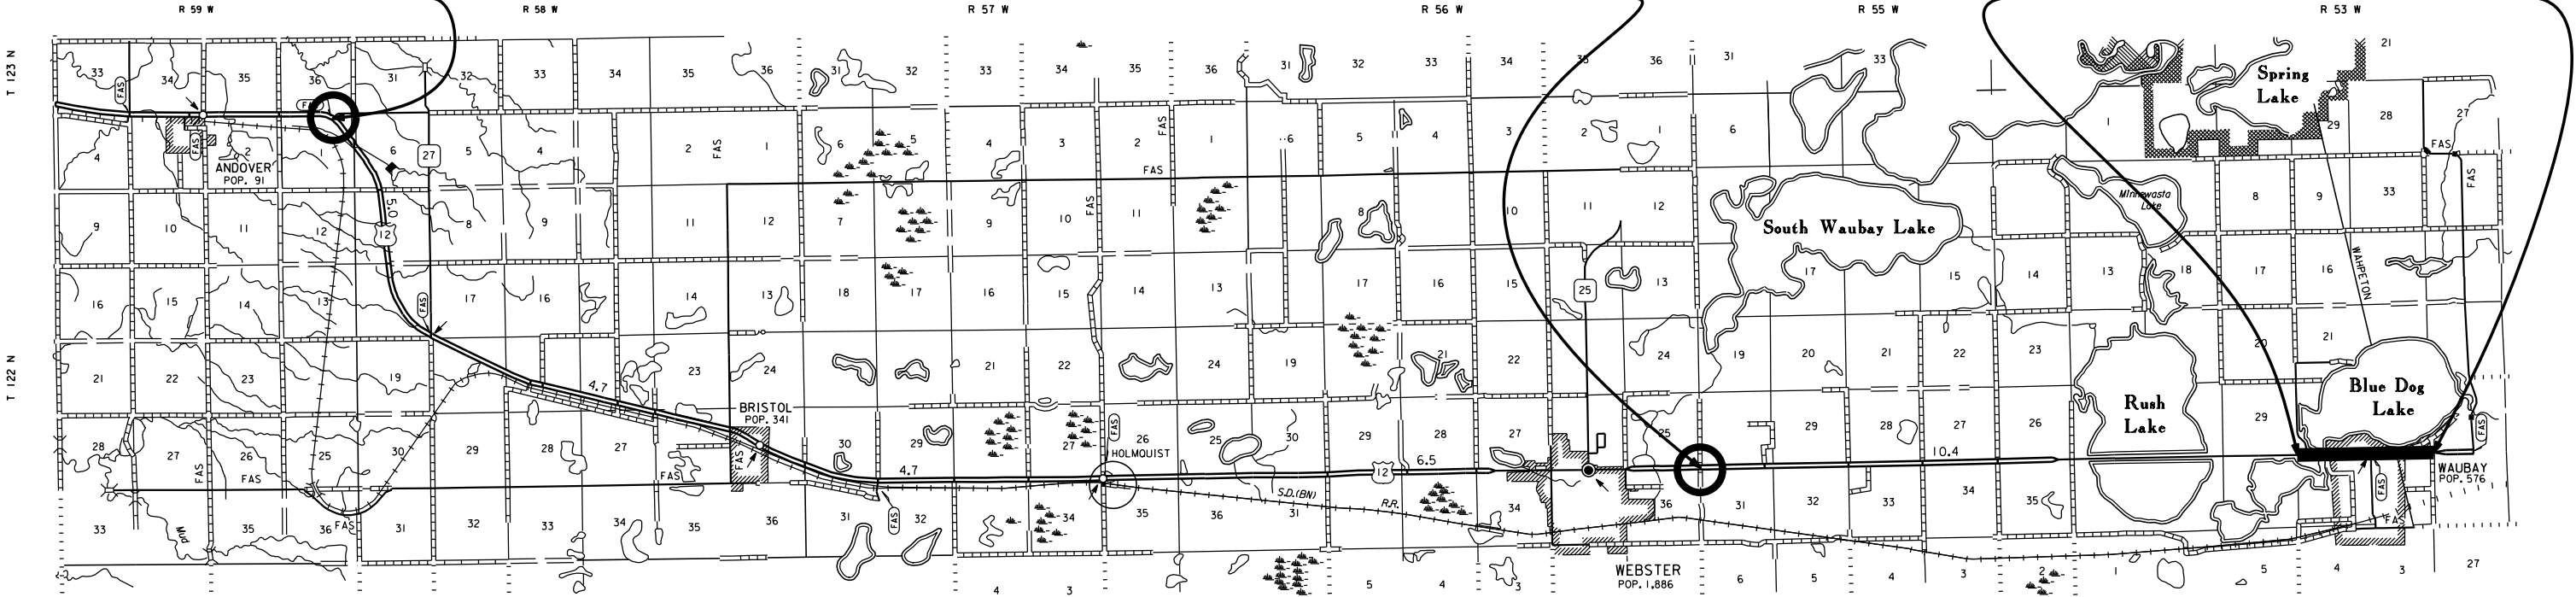

Repair Area #1
DESIGN DESIGNATION

ADT (2014)	1610
ADT (2034)	2099
DHV	228.8
D	51%
T DHV	11.1%
T ADT	24.3%
V	70 mph

Storm Water Permit
None Required

Repair Area #2
DESIGN DESIGNATION

ADT (2014)	1515
ADT (2034)	2062
DHV	224.8
D	51%
T DHV	12.1%
T ADT	26.6%
V	70 mph

Repair Area #3
DESIGN DESIGNATION

ADT (2001)	3200
ADT (2034)	4355
DHV	474.7
D	51%
T DHV	10.5%
T ADT	23.1%
V	70 mph