


Plot Scale - 1:200

TRRC12608

Plotted From -

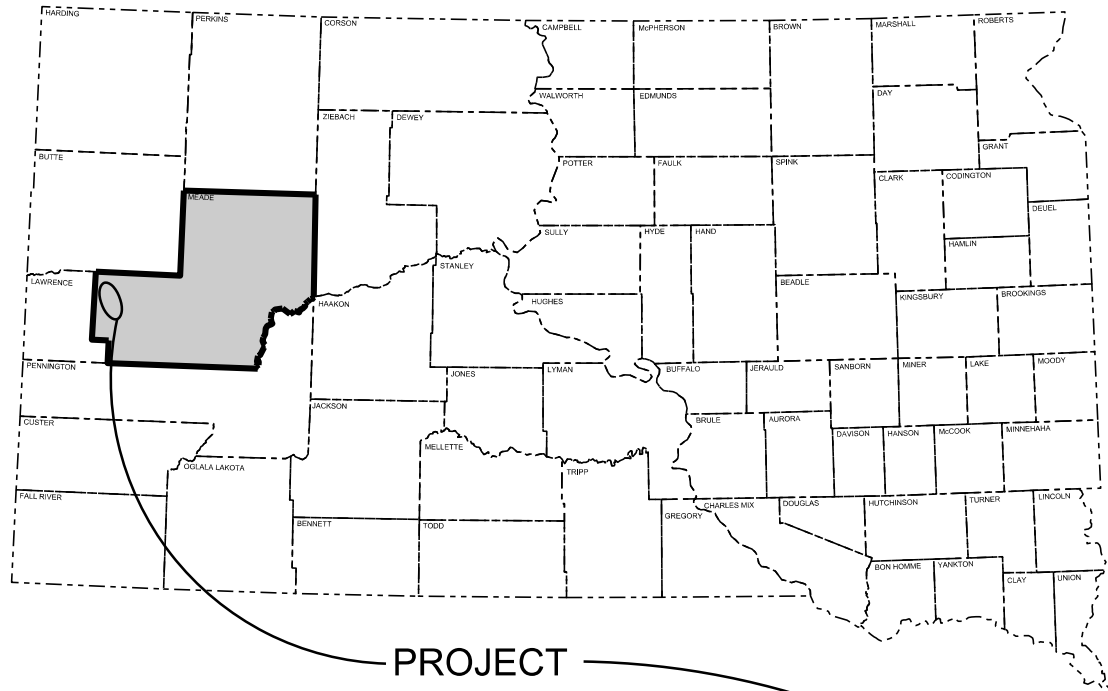

STATE OF SOUTH DAKOTA  
DEPARTMENT OF TRANSPORTATION  
PLANS FOR PROPOSED

PROJECT 0009-451  
FORT MEADE BLM ROAD  
MEADE COUNTY


SURFACE PREPARATION AND DUST CONTROL CHLORIDE  
PCN i3u7

STATE OF SOUTH DAKOTA	PROJECT	SHEET	TOTAL SHEETS
	0009-451	1	6

Plotting Date: 05/05/2015

INDEX OF SHEETS

- Sheet No. 1: Title and Index  
Sheets No. 2 - 3: Plan Estimate, Notes, & Tables  
Sheet No. 4: Fixed Location Signs  
Sheets No. 5 - 6: Standard Plates

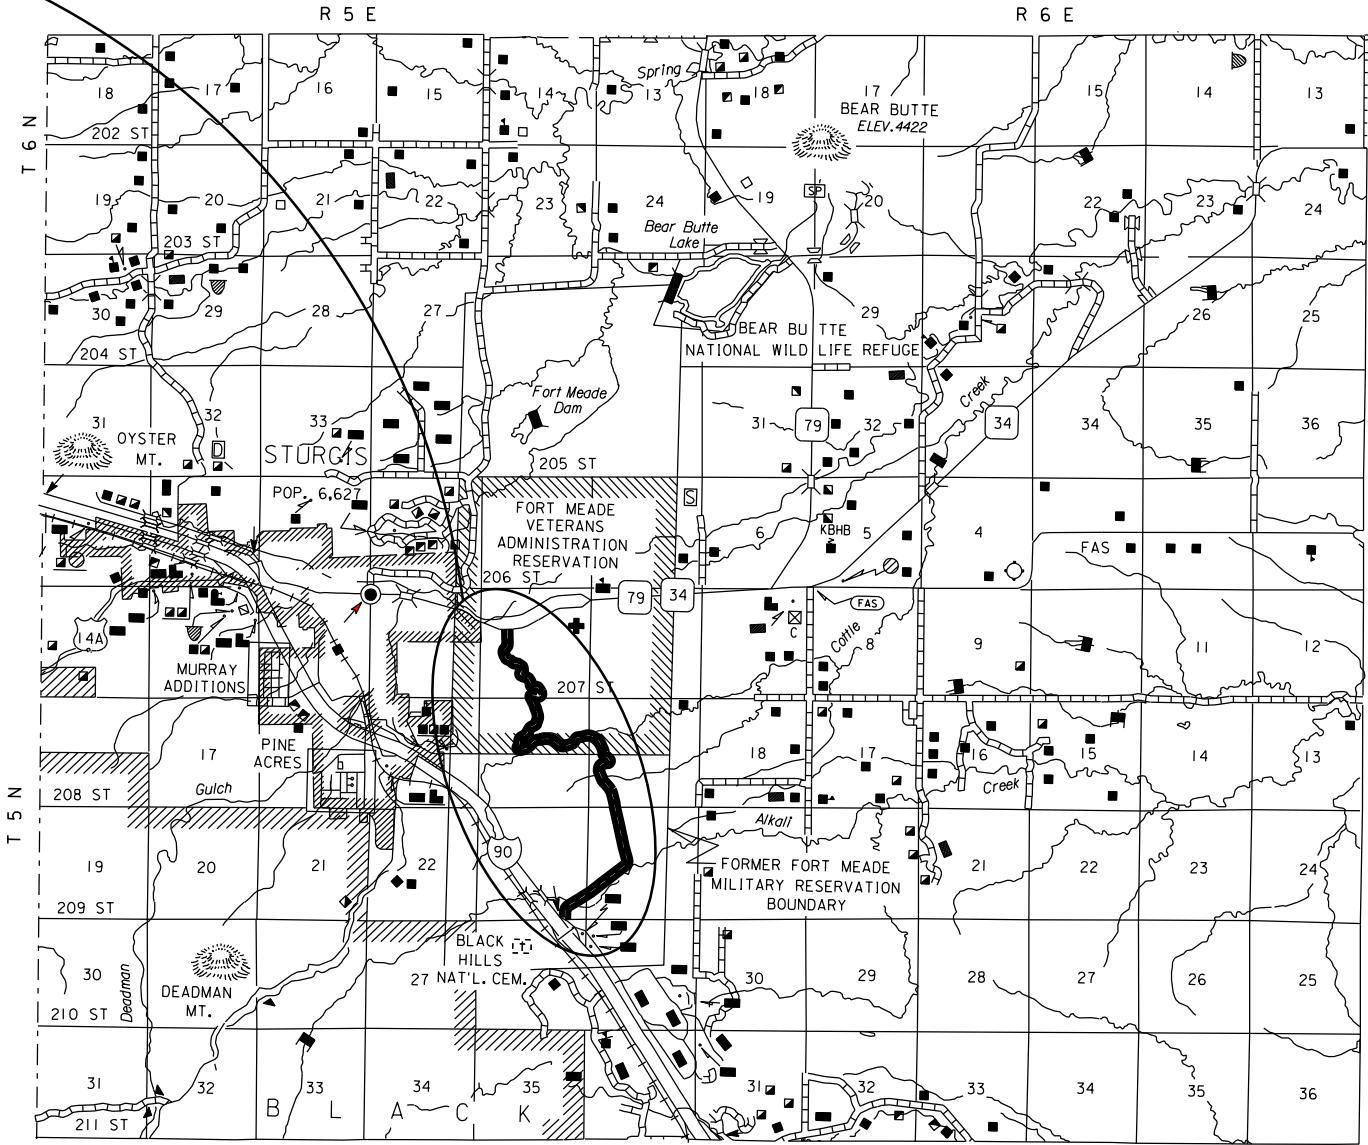

GROSS LENGTH	23760.0 FEET	4.5 MILES
LENGTH OF EXCEPTIONS	0.0 FEET	0.0 MILES
NET LENGTH	23760.0 FEET	4.5 MILES

STORM WATER PERMIT  
None Required

ESTIMATE OF QUANTITIES

Bid Item Number	Item	Quantity	Unit
009E0010	Mobilization	Lump Sum	LS
120E6200	Water for Granular Material	143.2	MGal
205E0010	Dust Control Chloride	75,629	Lb
210E1005	Surface Preparation	4,476	Mile
634E0010	Flagging	120.0	Hour
634E0100	Traffic Control	340	Unit
634E0120	Traffic Control, Miscellaneous	Lump Sum	LS

SPECIFICATIONS

Standard Specifications for Roads and Bridges, 2004 Edition and Required Provisions, Supplemental Specifications, and Special Provisions as included in the Proposal.

ENVIRONMENTAL COMMITMENTS

An Environmental Commitment is a measure that SDDOT commits to implement in order to avoid, minimize, and/or mitigate a real or potential environmental impact. Environmental commitments to various agencies and the public have been made to secure approval of this project. An agency mentioned below with permitting authority can influence a project if perceived environmental impacts have not been adequately addressed. Unless otherwise designated, the Contractor's primary contact regarding matters associated with these commitments will be the Project Engineer. These environmental commitments are not subject to change without prior written approval from the SDDOT Environmental Office. The environmental commitments associated with this project are as follows:

COMMITMENT B: FEDERALLY THREATENED, ENDANGERED, AND PROTECTED SPECIES

COMMITMENT B2: WHOOPING CRANE

The Whooping Crane is a spring and fall migratory bird in South Dakota that is about 5 feet tall and typically stops on wetlands, rivers, and agricultural lands along their migration route. An adult Whooping Crane is white with a red crown and a long, dark, pointed bill. Immature Whooping Cranes are cinnamon brown. While in flight, their long necks are kept straight and their long dark legs trail behind. Adult Whooping Cranes' black wing tips are visible during flight.

Action Taken/Required:

Harassment or other measures to cause the Whooping Crane to leave the site is a violation of the Endangered Species Act. If a Whooping Crane is sighted roosting in the vicinity of the project, borrow pit, or staging site associated with the project, cease construction activities in the affected area until the Whooping Crane departs and contact the Project Engineer. The Project Engineer will contact the Environmental Office so that the sighting can be reported to USFWS.

COMMITMENT B4: BALD EAGLE

Bald eagles are known to occur in this area.

Action Taken/Required:

If a nest is observed within one mile of the project site, notify the Project Engineer immediately so that he/she can consult with the Environmental Office for an appropriate course of action.

COMMITMENT E: STORM WATER

Construction activities constitute less than 1 acre of disturbance.

Action Taken/Required:

At a minimum and regardless of project size, appropriate erosion and sediment control measures must be installed to control the discharge of pollutants from the construction site.

COMMITMENT H: WASTE DISPOSAL SITE

The Contractor shall furnish a site(s) for the disposal of construction and/or demolition debris generated by this project.

Action Taken/Required:

Construction and/or demolition debris may not be disposed of within the State ROW.

The waste disposal site(s) shall be managed and reclaimed in accordance with the following from the General Permit for Highway, Road, and Railway Construction/Demolition Debris Disposal Under the South Dakota Waste Management Program issued by the Department of Environment and Natural Resources.

The waste disposal site(s) shall not be located in a wetland, within 200 feet of surface water, or in an area that adversely affects wildlife, recreation, aesthetic value of an area, or any threatened or endangered species, as approved by the Project Engineer.

If the waste disposal site(s) is located such that it is within view of any ROW, the following additional requirements shall apply:

- Construction and/or demolition debris consisting of concrete, asphalt concrete, or other similar materials shall be buried in a trench completely separate from wood debris. The final cover over the construction and/or demolition debris shall consist of a minimum of 1 foot of soil capable of supporting vegetation. Waste disposal sites provided outside of the State ROW shall be seeded in accordance with Natural Resources Conservation Service recommendations. The seeding recommendations may be obtained through the appropriate County NRCS Office. The Contractor shall control the access to waste disposal sites not within the State ROW through the use of fences, gates, and placement of a sign or signs at the entrance to the site stating "No Dumping Allowed".

- Concrete and asphalt concrete debris may be stockpiled within view of the ROW for a period of time not to exceed the duration of the project. Prior to project completion, the waste shall be removed from view of the ROW or buried and the waste disposal site reclaimed as noted above.

The above requirements will not apply to waste disposal sites that are covered by an individual solid waste permit as specified in SDCL 34A-6-58, SDCL 34A-6-1.13, and ARSD 74:27:10:06.

Failure to comply with the requirements stated above may result in civil penalties in accordance with South Dakota Solid Waste Law, SDCL 34A-6-1.31.

All costs associated with furnishing waste disposal site(s), disposing of waste, maintaining control of access (fence, gates, and signs), and reclamation of the waste disposal site(s) shall be incidental to the various contract items.

COMMITMENT I: HISTORICAL PRESERVATION OFFICE CLEARANCES

The SDDOT has obtained concurrence with the State Historical Preservation Office (SHPO or THPO) for all work included within the project limits and all designated option borrow sites provided within the plans.

Action Taken/Required:

All earth disturbing activities not designated within the plans require review of cultural resources impacts. This work includes, but is not limited to: staging areas, borrow sites, waste disposal sites, and all material processing sites.

The Contractor shall arrange and pay for a cultural resource survey and/or records search. The Contractor has the option to contact the state Archaeological Research Center (ARC) at 605-394-1936 or another qualified archaeologist, to obtain either a records search or a cultural resources survey. A record search might be sufficient for review; however, a cultural resources survey may need to be conducted by a qualified archaeologist.

The Contractor shall provide ARC with the following: a topographical map or aerial view on which the site is clearly outlined, site dimensions, project number, and PCN. If applicable, provide evidence that the site has been previously disturbed by farming, mining, or construction activities with a landowner statement that artifacts have not been found on the site.

The Contractor shall submit the records search or cultural resources survey report and if the location of the site is within the current geographical or historic boundaries of any South Dakota reservation to SDDOT Environmental Engineer, 700 East Broadway Avenue, Pierre, SD 57501-2586 (605-773-3180). SDDOT will submit the information to the appropriate SHPO/THPO. Allow **30 Days** from the date this information is submitted to the Environmental Engineer for SHPO/THPO review.

**COMMITMENT I: HISTORICAL PRESERVATION OFFICE  
CLEARANCES (CONTINUED)**

If evidence for cultural resources is uncovered during project construction activities, then such activities shall cease and the Project Engineer shall be immediately notified. The Project Engineer will contact the SDDOT Environmental Engineer in order to determine an appropriate course of action.

SHPO/THPO review does not relieve the Contractor of the responsibility for obtaining any additional permits and clearances for staging areas, borrow sites, waste disposal sites, or material processing sites that affect wetlands, threatened and endangered species, or waterways. The Contractor shall provide the required permits and clearances to the Project Engineer at the preconstruction meeting.

**COMMITMENT R: FIRE PREVENTION IN THE BLACK HILLS AREA**

**Action Taken/Required:**

The Contractor shall adhere to the “Special Provision for Fire Plan”.

**SEQUENCE OF OPERATIONS**

Work shall proceed according to the following sequence or as approved by the Engineer:

1. Set up Traffic Control.
2. Complete Surface Preparation and application of Dust Control Chloride.
3. Remove Traffic Control.

The intent of the plan sequence of operations is to have the least amount of impact on the traveling public and adjacent landowners. Requests to deviate from the sequence of operations shall be submitted in writing to the Engineer for review. Approval of an alternate sequence of operations will only be allowed when the proposed changes meet with the Department’s intent for traffic control and sequencing of the work. An alternate sequence shall be submitted for review a minimum of two weeks prior to potential implementation

**RATES OF MATERIALS**

The Estimate of Quantities is based upon the following quantities of materials per mile.

Dust Control Chloride at a rate of 16896 Lb (1.2 Lb/SqYd).

**SURFACE PREPARATION**

All specifications for Section 210 of the Standard Specifications shall apply except that the upper 2” of material shall be scarified, reworked, shaped and recompacted.

Compaction shall be to the satisfaction of the engineer.

Included In the Estimate of Quantities is 4.5 miles of Surface Preparation. Also included is 32 MGal per mile of Water for Granular Material for compaction of Surface Preparation.

Table of Material Quantities		
Surface Preparation	Water for Granular Material	Dust Control Chloride
(Mile)	(MGal)	(Lb)
4.476	143.2	75629

**TRAFFIC CONTROL – GENERAL NOTES**

1. Unless otherwise stated in these plans, no work will be allowed during hours of darkness. Hours of darkness are defined as ½ hour after sunset until ½ hour before sunrise.
2. Storage of vehicles and equipment shall be as near the right-of-way as possible. Contractor’s employees should mobilize at a location off the right-of-way and arrive at the work sites in a minimum number of vehicles necessary to perform the work. Indiscriminate driving and parking of vehicles within the right-of-way will not be permitted. Any damage of the vegetation, surfacing, embankment, delineators, and existing signs resulting from such indiscriminate use shall be repaired and/or restored by the Contractor, at no expense to the State, and to the satisfaction of the Engineer.
3. Existing guide, route, informational logo, regulatory, warning signs and delineation shall be temporarily reset and maintained during construction as directed by the Engineer. Removing, relocating, salvaging and resetting of the above items shall be the responsibility of the Contractor.
4. All non-applicable existing signing and temporary traffic control devices shall be covered or removed during periods of inactivity. Periods of inactivity shall be defined as no work taking place for a period of more than 48 hours. The cost of removing or covering non-applicable signs and temporary traffic control devices shall be incidental to the contract lump sum price for Traffic Control, Miscellaneous.
5. Construction signing mounted on portable supports shall not be used for a duration of more than 3 days, unless approved by the Engineer. Construction signing that remains in the same location for more than 3 days shall be mounted on fixed location, ground mounted, breakaway supports.
6. The quantity of traffic control units paid for will be for the greatest number of installations per sign in place at any one time regardless of the number of set-ups on the project.
7. Any delineators and signs damaged or lost shall be replaced by the Contractor at no cost to the State.
8. All materials and equipment shall be stored a minimum distance of 30’ from the traveled way during nonworking hours.
9. The Contractor shall provide documentation that all breakaway sign supports comply with FHWA NCHRP 350 or MASH crash-worthy requirements. The Contractor shall provide installation details at the preconstruction meeting for all breakaway sign support assemblies.

10. The Contractor shall be required to have a person available 24 hour/day, 7 days/week to maintain traffic control devices. The name and cellular telephone number of this individual shall be given to the Engineer at the preconstruction meeting.
11. The Contractor or designated traffic control subcontractor shall make night inspections at the initial set up of traffic control and every week thereafter to ensure the adequacy, legibility and reflectivity of each sign and device. A written summary of each inspection shall be given to the Engineer within 24 hours after completion of the inspection. The cost for the nighttime inspection work shall be incidental to the contract lump sum price for Traffic Control, Miscellaneous.
12. Vehicles working in traffic or alongside traffic shall be equipped with a flashing amber light visible from all directions. The amber light shall be mounted on the uppermost part of the Contractor’s vehicle. Lights must have peak intensity within the range of 40 to 400 candelas and must flash at 75 ± 15 flashes per minute. Vehicle flasher/hazard lights are not acceptable. All haul trucks shall be equipped with a second flashing amber light that is visible from the backside of the haul truck. The costs for the flashing amber lights shall be incidental to the various related contract bid items.
13. All construction operations shall be conducted in the general direction of traffic movement.
14. If there is a discrepancy between the traffic control plans, standard plates, and the MUTCD – whichever is more stringent shall be used, as determined by the Engineer.

**INVENTORY OF TRAFFIC CONTROL DEVICES**

SIGN CODE	DESCRIPTION	NUMBER	SIGN SIZE	UNITS PER SIGN	UNITS
W20-1	ROAD WORK AHEAD	4	48" x 48"	34	136
W20-4	ONE LANE ROAD AHEAD	2	48" x 48"	34	68
W20-7	FLAGGER (symbol)	2	48" x 48"	34	68
G20-2	END ROAD WORK	4	36" x 18"	17	68
TOTAL UNITS					340



# FIXED LOCATION SIGNS




STATE OF SOUTH DAKOTA	PROJECT	SHEET	TOTAL SHEETS
	0009-451	4	6

Plotting Date: 04/29/2015

Plot Scale - 1:200

Plotted From - trc12608

File - ...title.dgn

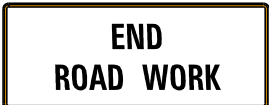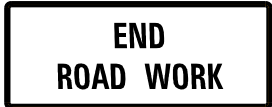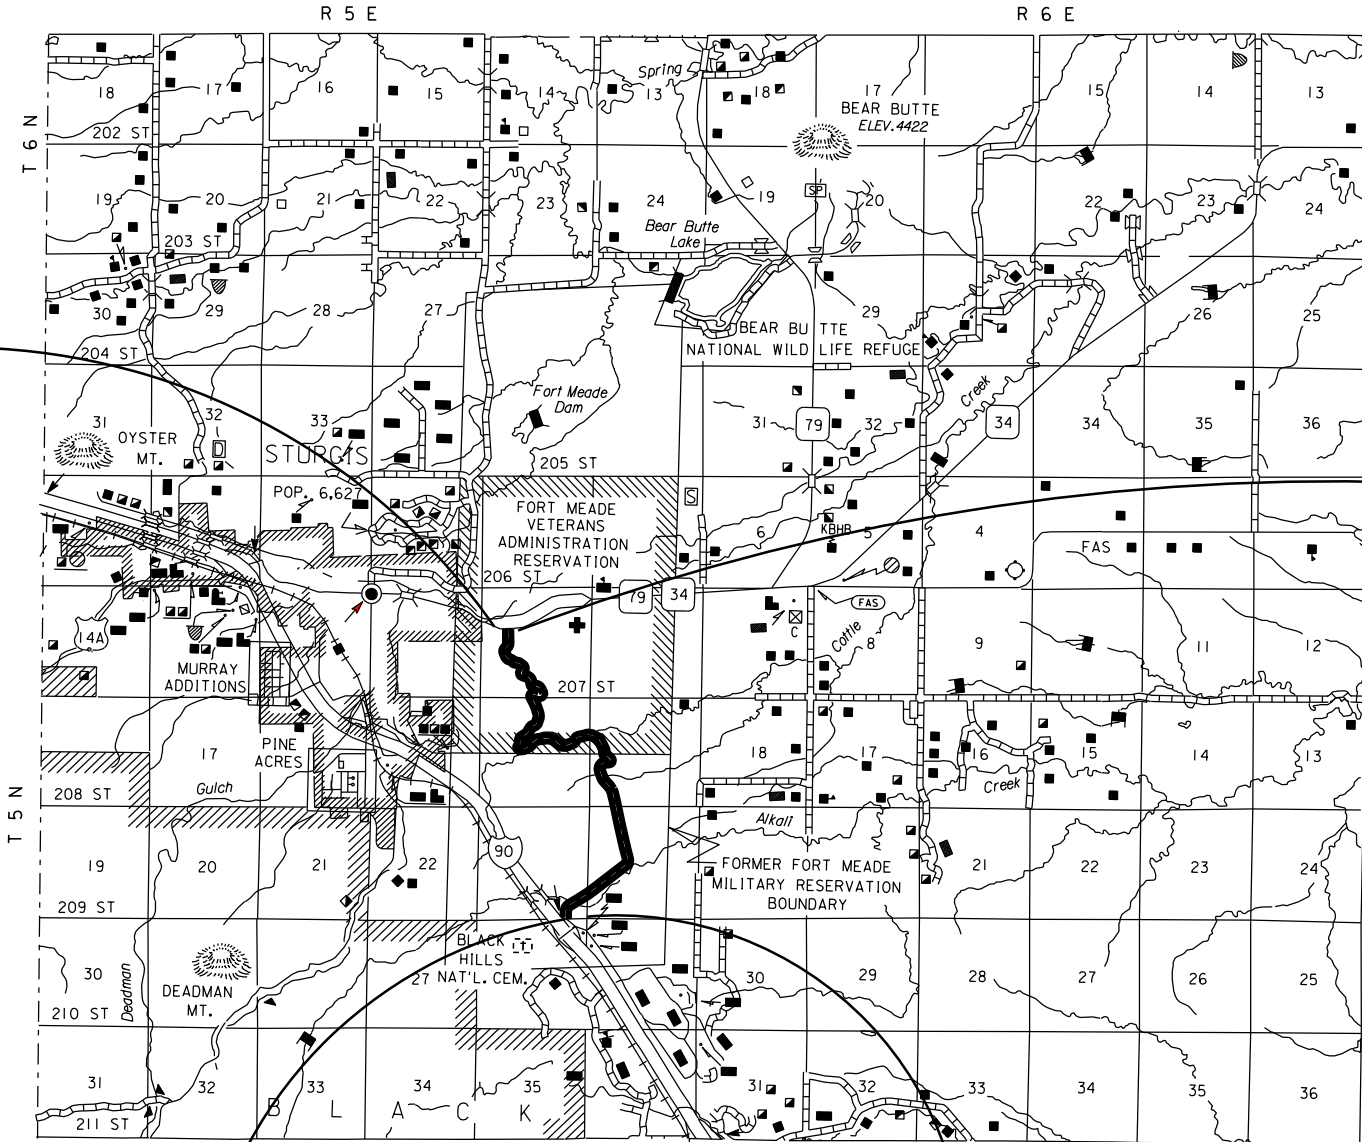

Posted Speed Prior to Work (M.P.H.)	Spacing of Advance Warning Signs (Feet) (A)	Spacing of Channelizing Devices (Feet) (G)
0 - 30	200	25
35 - 40	350	25
45 - 50	500	50
55	750	50
60 - 65	1000	50

- Flagger  
■ Channelizing Device

For low-volume traffic situations with short work zones on straight roadways where the flagger is visible to road users approaching from both directions, a single flagger may be used.

The ROAD WORK AHEAD and the END ROAD WORK signs may be omitted for short duration operations (1 hour or less).

For tack and/or flush seal operations, when flaggers are not being used, the FRESH OIL sign (W21-2) shall be displayed in advance of the liquid asphalt areas.

Flashing warning lights and/or flags may be used to call attention to the advance warning signs.

The channelizing devices shall be drums or 42" cones.


Channelizing devices are not required along the centerline adjacent to work area when pilot cars are utilized for escorting traffic through the work area.

Channelizing devices and flaggers shall be used at intersecting roads to control intersecting road traffic as required.

The buffer space should be extended so that the two-way traffic taper is placed before a horizontal or vertical curve to provide adequate sight distance for the flagger and queue of stopped vehicles.


The length of A may be adjusted to fit field conditions.

Warning sign sequence in opposite direction same as below.

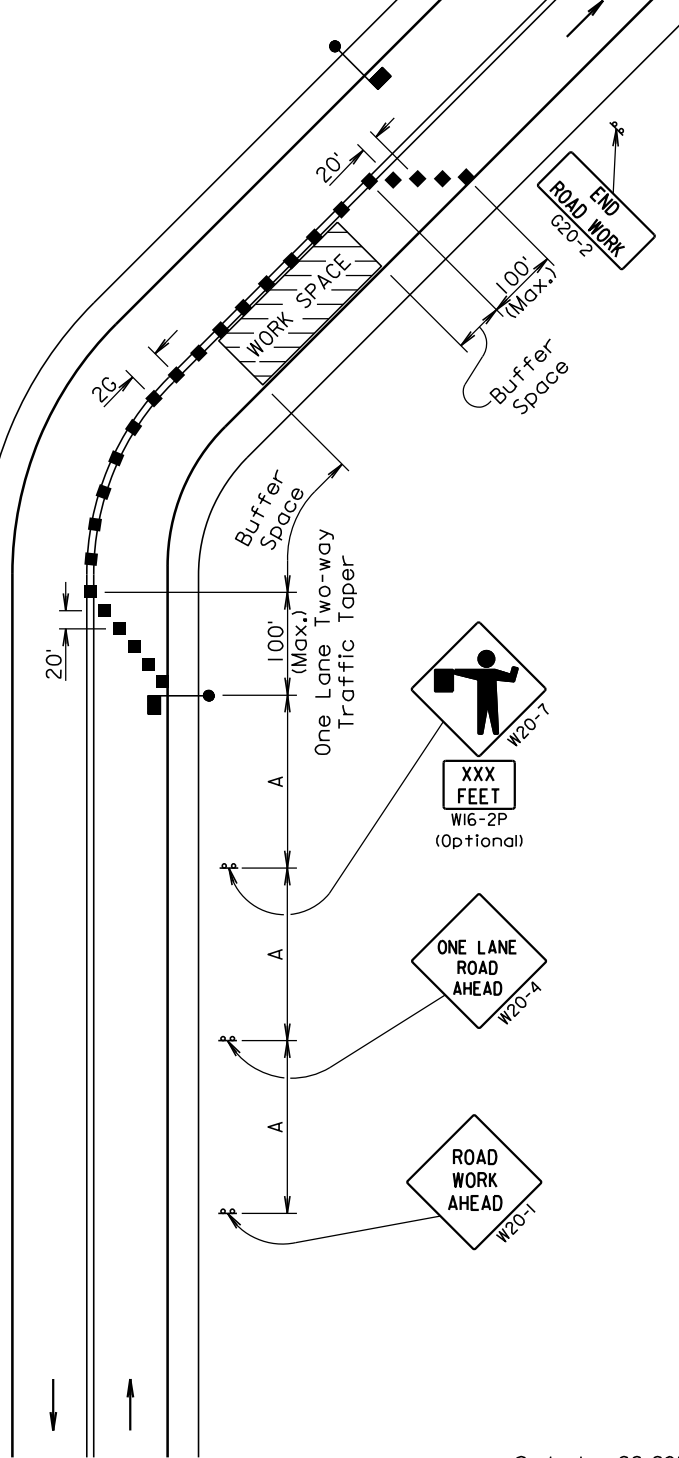


September 22, 2014


Published Date: 2nd Qtr. 2015	S D D O T	GUIDES FOR TRAFFIC CONTROL DEVICES LANE CLOSURE WITH FLAGGER PROVIDED	PLATE NUMBER 634.23
			Sheet 1 of 1

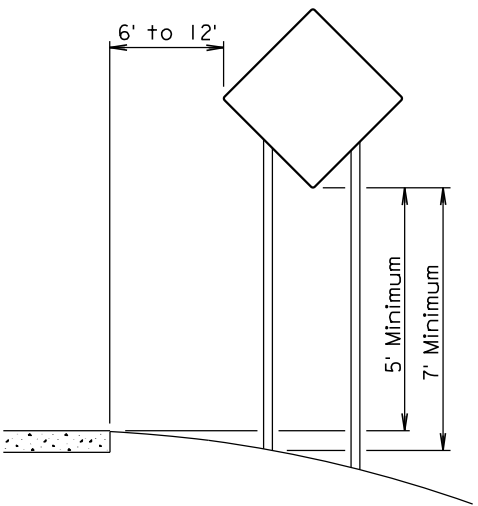

RURAL DISTRICT

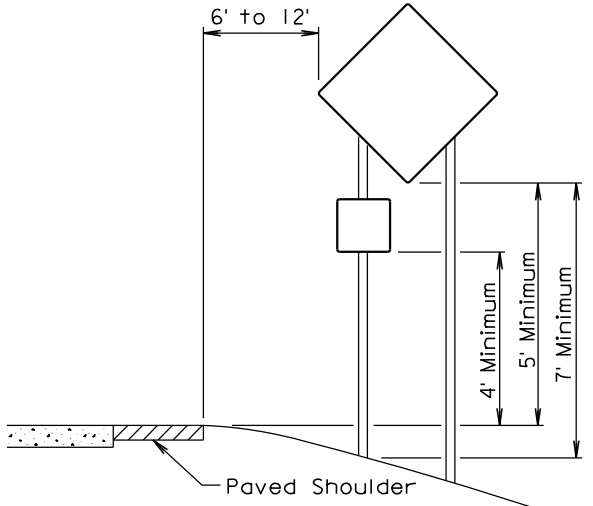


RURAL DISTRICT WITH  
SUPPLEMENTAL PLATE

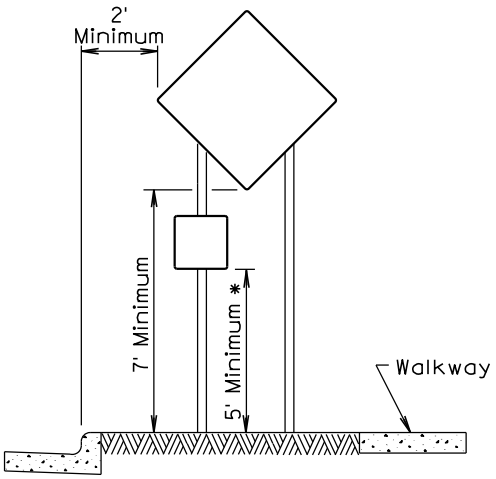

URBAN DISTRICT

\* If the bottom of supplemental plate is mounted lower than 7 feet above a pedestrian walkway, the supplemental plate should not project more than 4" into the pedestrian facility.

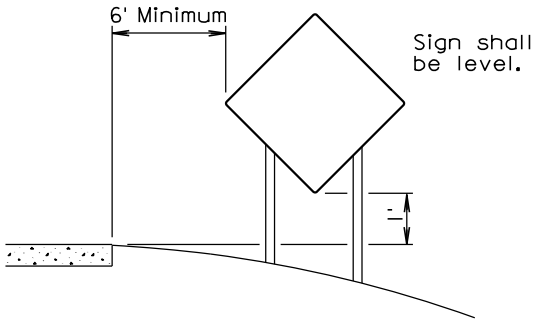

RURAL DISTRICT  
3 DAY MAXIMUM  
(Not applicable to regulatory signs)

September 22, 2014

Published Date: 2nd Qtr. 2015	S D D O T	CRASHWORTHY SIGN SUPPORTS (Typical Construction Signing)	PLATE NUMBER 634.85
			Sheet 1 of 1

