

Department of Transportation

Rapid City Region Office

2300 Eglin Street

P.O. Box 1970

Rapid City, SD 57709-1970

Phone: 605/394-2244

FAX: 605/394-1904

March 10, 2022

ADDENDUM NO. 1

RE: March 15, 2022 Rapid City Region Office Informal Letting
085-451, Lawrence County, PCN i6lt
Remove and Replace Wood Fence

TO WHOM IT MAY CONCERN:

The following addenda to the plans shall be inserted and made part of your proposal for the referenced project.

PROPOSAL:

- No change.


PLANS:

- Added a note that rough cut wood is acceptable to sheet 5.

Sincerely,

John Rehorst
Region Design Engineer

Special 4' Fence

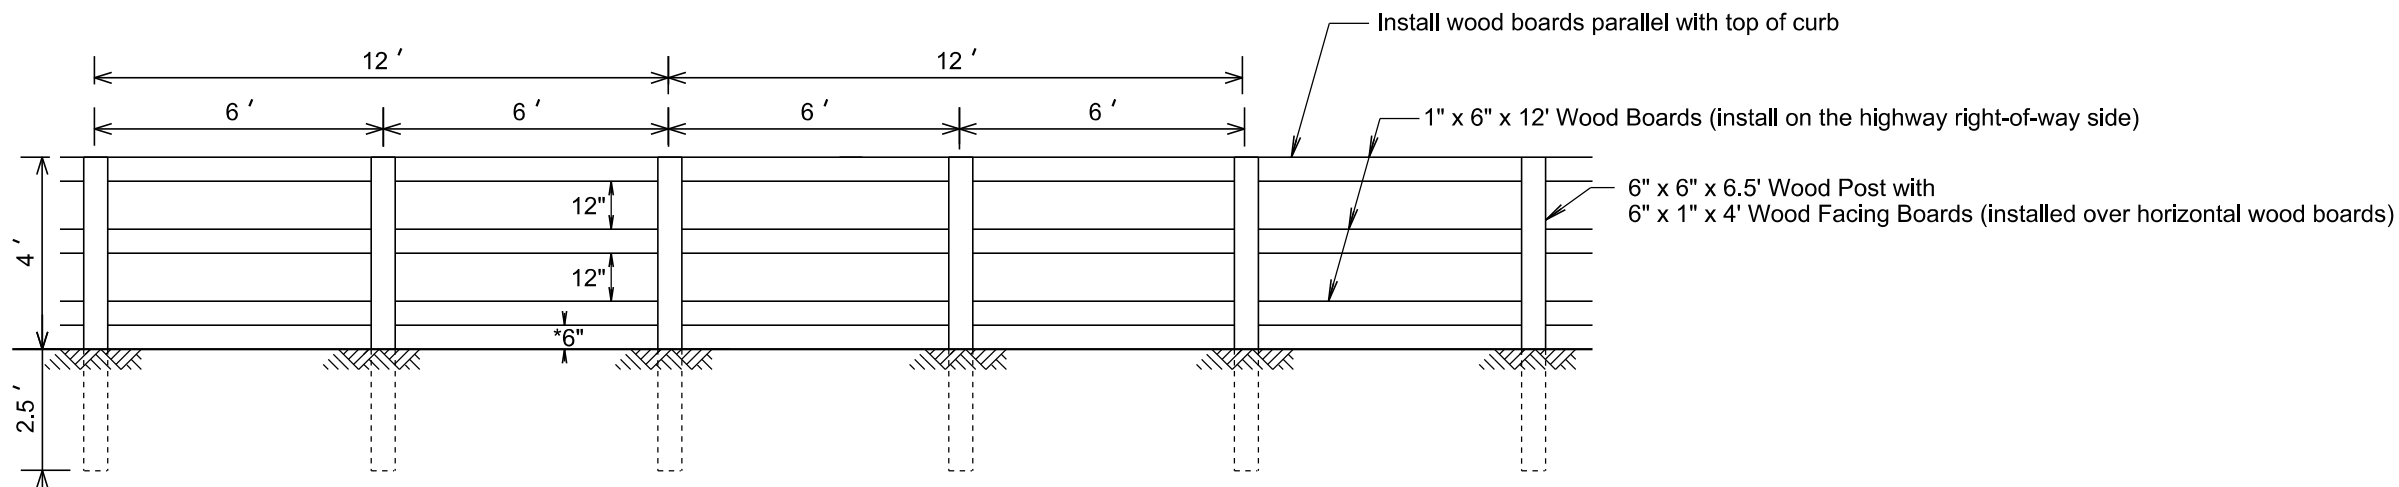


* Over uneven ground the 6" clearance will vary. In low areas backfill and tamp around posts to meet the 2.5' post embedment depth.


General Notes:

- The use of nail guns are acceptable.
- 1" Wood Boards WWPA (Western Wood Products Association) #3 or better.
- Wood posts will be furnished and installed in accordance with Section 620
- All boards and posts will be treated in accordance with Section 950. Rough cut wood is acceptable.
- Excess material from post hole excavation will be used to fill old post holes. Any remaining material will be used to bury the bottom of the wood facing boards 1" to 2" deep. Any remaining material may be placed around each post or disposed of at locations approved by the Engineer.


Nailing Pattern and Board Joint Pattern

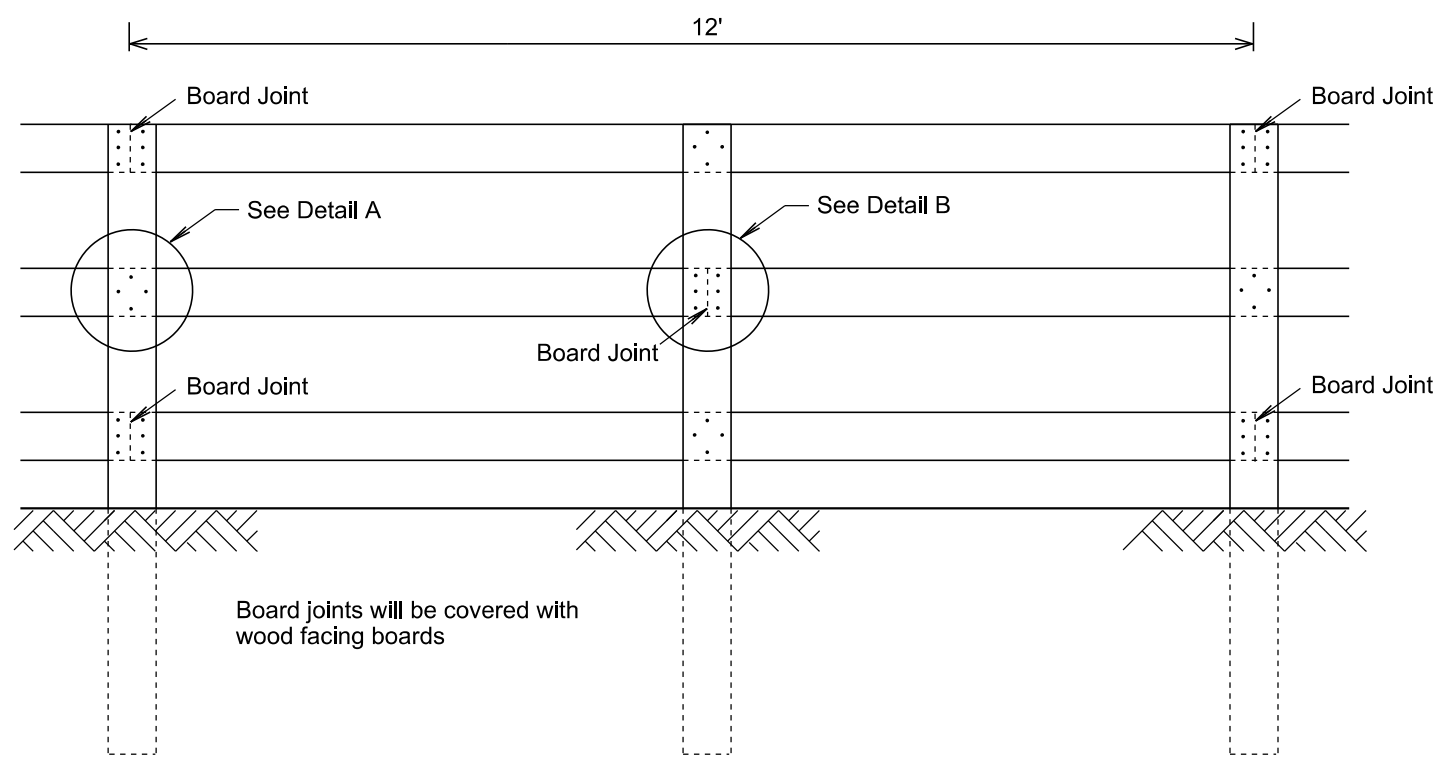


Cross Section

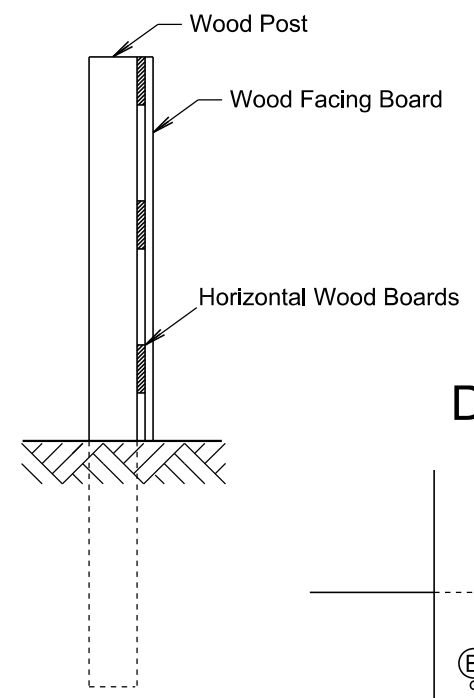

Detail A

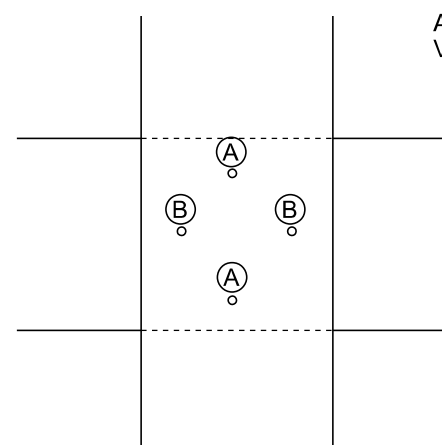

Detail B

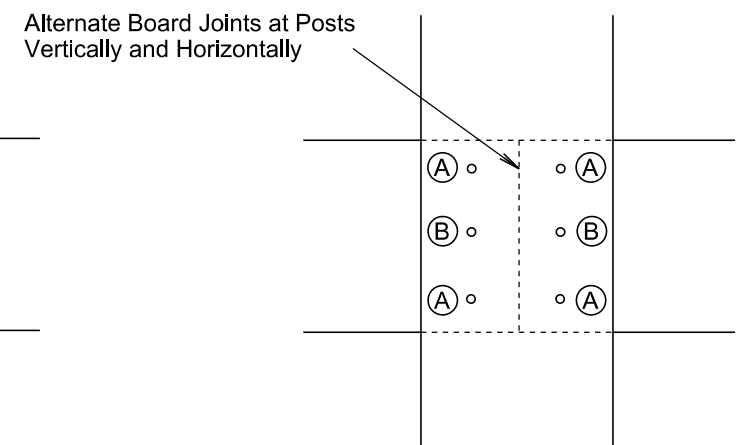

- (A) 10D (3") ring shank or screw shank nails for attaching horizontal boards to posts
- (B) 20D (4") ring shank or screw shank nails for attaching batten boards (installed after horizontal wood boards)