

Plot Scale - 1:200

Plotted From - TRRC-1951



Plotted From -

STATE OF SOUTH DAKOTA
DEPARTMENT OF TRANSPORTATION
PLANS FOR PROPOSED

PROJECTS
000I-469, 000N-469, & 000P-469
RAPID CITY REGION
GUARDRAIL MAINTENANCE

GUARDRAIL REPAIR AT VARIOUS LOCATIONS
ON A DEMAND BASIS

PCNs i6rg, i6rj, & i6rh

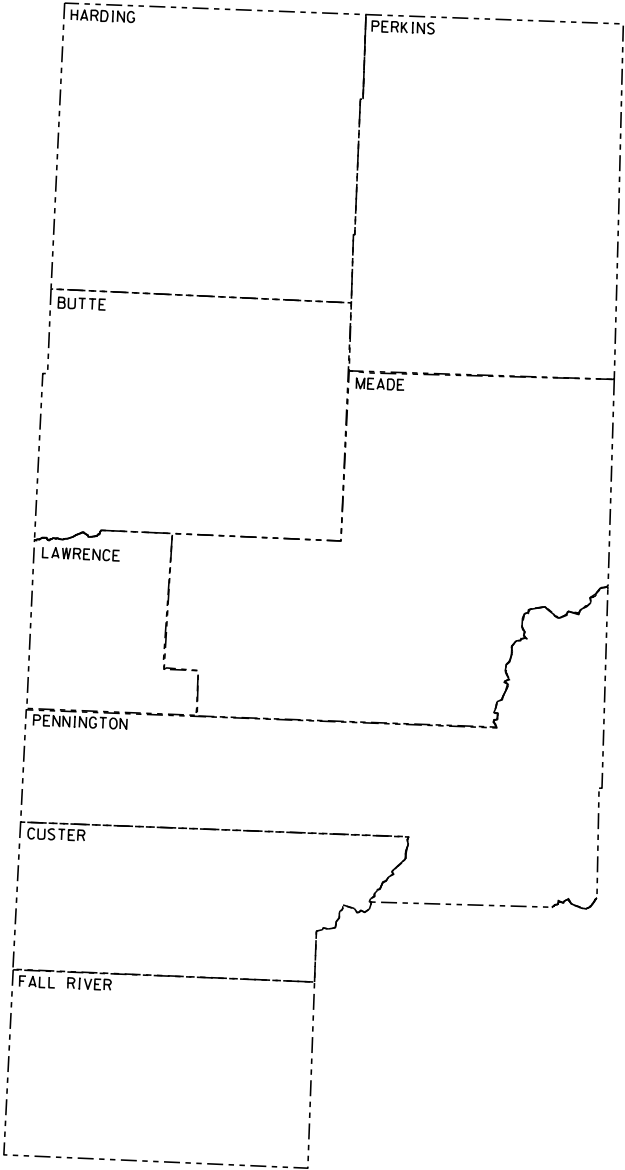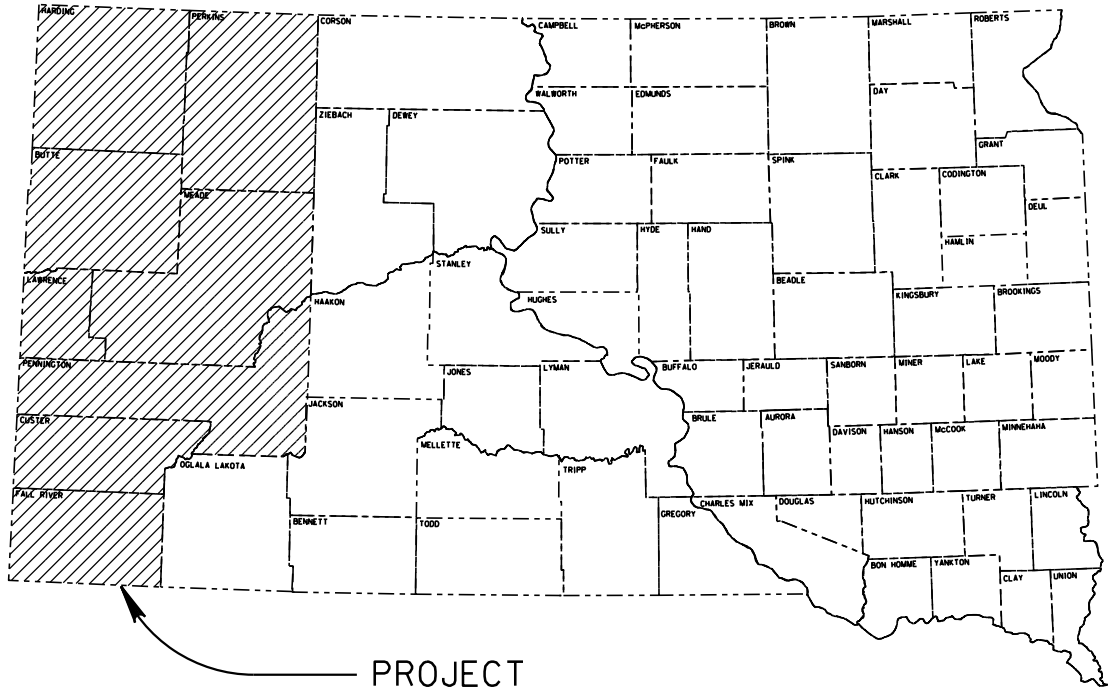

STATE OF SOUTH DAKOTA	PROJECT	SHEET	TOTAL SHEETS
	000I-469, etc.	1	23

Plotting Date: 04/20/2022

INDEX OF SHEETS	
1	Title Sheet
2-5	Estimate of Quantities and Plan Notes
6-23	Standard Plates

ESTIMATE OF QUANTITIES, 000I-469, PCN i6rg, (Interstate)

BID ITEM NUMBER	ITEM	QUANTITY	UNIT
009E0198	Mobilization 2	2	Each
110E0730	Remove Beam Guardrail	100.0	Ft
110E0770	Remove W Beam Guardrail Breakaway Cable Terminal	1	Each
629E0110	NCHRP 350 Test Level 3 High Tension Cable Guardrail	100	Ft
629E0290	NCHRP 350 Test Level 3 High Tension Cable Guardrail Anchor Assembly	1	Each
629E0453	Retension High Tension 3 Cable Guardrail	3,000	Ft
629E0454	Retension High Tension 4 Cable Guardrail	3,000	Ft
629E1000	Repair 3 Cable Guardrail	100	Ft
629E1010	Repair 3 Cable Guardrail Slip Base Anchor Assembly	1	Each
629E1100	3 Cable Guardrail End Post	3	Each
629E1102	3 Cable Guardrail Intermediate Post	10	Each
629E1104	3 Cable Guardrail Post, Winter	15	Each
629E1106	Drive Down 3 Cable Guardrail Post	10	Each
629E1112	Cable Splice	1	Each
629E1114	3 Cable Guardrail J Hook Bolt	100	Each
629E1116	Steel Turnbuckle Cable End Assembly	1	Each
629E1118	Spring Cable End Assembly with Turnbuckle	2	Each
629E1120	W Beam to 3 Cable Transition Bracket	1	Each
629E1122	3 Cable Guardrail End Post Cap	5	Each
629E1143	High Tension 3 Cable Guardrail Post	3	Each
629E1144	High Tension 4 Cable Guardrail Post	3	Each
629E1158	High Tension 3 Cable Guardrail Post and Sleeve	3	Each
629E1159	High Tension 4 Cable Guardrail Post and Sleeve	3	Each
629E1163	High Tension 3 Cable Guardrail Sleeve	3	Each
629E1164	High Tension 4 Cable Guardrail Sleeve	3	Each
629E1170	High Tension Cable Guardrail Terminal Post	1	Each
629E1174	Hardware for High Tension Cable Attachment to Terminal Post	1	Each
629E1175	Hardware for High Tension Cable Attachment to Post	1	Each
629E1180	High Tension Cable Guardrail Post Strap	1	Each
629E1181	High Tension Cable Guardrail Cable Spacer	1	Each
630E0200	Straight Class A Thrie Beam Rail	25.0	Ft
630E1200	Straight Class A W Beam Rail	75.0	Ft
630E2000	W Beam to Thrie Beam Guardrail Transition	1	Each
630E2015	W Beam Guardrail Flared End Terminal	1	Each
630E2020	W Beam Guardrail Tangent End Terminal	1	Each
630E2110	Beam Guardrail Post and Block	10	Each
630E2120	Beam Guardrail Post and Block, Winter	5	Each
634E0010	Flagging	200.0	Hour
634E0125	Traffic Control for Guardrail Repair	2	Site
634E0420	Type C Advance Warning Arrow Panel	1	Each

ESTIMATE OF QUANTITIES, 000N-469, PCN i6rj, (Non-Priority)

BID ITEM NUMBER	ITEM	QUANTITY	UNIT
009E0197	Mobilization 1	2	Each
009E0198	Mobilization 2	2	Each
009E0199	Mobilization 3	2	Each
110E0730	Remove Beam Guardrail	100.0	Ft
110E0770	Remove W Beam Guardrail Breakaway Cable Terminal	1	Each
629E0110	NCHRP 350 Test Level 3 High Tension Cable Guardrail	100	Ft
629E0290	NCHRP 350 Test Level 3 High Tension Cable Guardrail Anchor Assembly	1	Each
629E0453	Retension High Tension 3 Cable Guardrail	3,000	Ft
629E0454	Retension High Tension 4 Cable Guardrail	3,000	Ft
629E1000	Repair 3 Cable Guardrail	100	Ft
629E1010	Repair 3 Cable Guardrail Slip Base Anchor Assembly	1	Each
629E1100	3 Cable Guardrail End Post	3	Each
629E1102	3 Cable Guardrail Intermediate Post	10	Each
629E1104	3 Cable Guardrail Post, Winter	15	Each
629E1106	Drive Down 3 Cable Guardrail Post	10	Each
629E1112	Cable Splice	1	Each
629E1114	3 Cable Guardrail J Hook Bolt	100	Each
629E1116	Steel Turnbuckle Cable End Assembly	1	Each
629E1118	Spring Cable End Assembly with Turnbuckle	2	Each
629E1120	W Beam to 3 Cable Transition Bracket	1	Each
629E1122	3 Cable Guardrail End Post Cap	5	Each
629E1143	High Tension 3 Cable Guardrail Post	3	Each
629E1144	High Tension 4 Cable Guardrail Post	3	Each
629E1158	High Tension 3 Cable Guardrail Post and Sleeve	3	Each
629E1159	High Tension 4 Cable Guardrail Post and Sleeve	3	Each
629E1163	High Tension 3 Cable Guardrail Sleeve	3	Each
629E1164	High Tension 4 Cable Guardrail Sleeve	3	Each
629E1170	High Tension Cable Guardrail Terminal Post	1	Each
629E1174	Hardware for High Tension Cable Attachment to Terminal Post	1	Each
629E1175	Hardware for High Tension Cable Attachment to Post	1	Each
629E1180	High Tension Cable Guardrail Post Strap	1	Each
629E1181	High Tension Cable Guardrail Cable Spacer	1	Each
630E0200	Straight Class A Thrie Beam Rail	25.0	Ft
630E1200	Straight Class A W Beam Rail	75.0	Ft
630E2000	W Beam to Thrie Beam Guardrail Transition	1	Each
630E2015	W Beam Guardrail Flared End Terminal	1	Each
630E2020	W Beam Guardrail Tangent End Terminal	1	Each
630E2110	Beam Guardrail Post and Block	10	Each
630E2120	Beam Guardrail Post and Block, Winter	5	Each
634E0010	Flagging	200.0	Hour
634E0125	Traffic Control for Guardrail Repair	2	Site
634E0420	Type C Advance Warning Arrow Panel	1	Each

ESTIMATE OF QUANTITIES, 000P-469, PCN i6rh, (Priority)

BID ITEM NUMBER	ITEM	QUANTITY	UNIT
009E0197	Mobilization 1	2	Each
009E0198	Mobilization 2	2	Each
009E0199	Mobilization 3	2	Each
110E0730	Remove Beam Guardrail	100.0	Ft
110E0770	Remove W Beam Guardrail Breakaway Cable Terminal	1	Each
629E0110	NCHRP 350 Test Level 3 High Tension Cable Guardrail	100	Ft
629E0290	NCHRP 350 Test Level 3 High Tension Cable Guardrail Anchor Assembly	1	Each
629E0453	Retension High Tension 3 Cable Guardrail	3,000	Ft
629E0454	Retension High Tension 4 Cable Guardrail	3,000	Ft
629E1000	Repair 3 Cable Guardrail	100	Ft
629E1010	Repair 3 Cable Guardrail Slip Base Anchor Assembly	1	Each
629E1100	3 Cable Guardrail End Post	3	Each
629E1102	3 Cable Guardrail Intermediate Post	10	Each
629E1104	3 Cable Guardrail Post, Winter	15	Each
629E1106	Drive Down 3 Cable Guardrail Post	10	Each
629E1112	Cable Splice	1	Each
629E1114	3 Cable Guardrail J Hook Bolt	100	Each
629E1116	Steel Turnbuckle Cable End Assembly	1	Each
629E1118	Spring Cable End Assembly with Turnbuckle	2	Each
629E1120	W Beam to 3 Cable Transition Bracket	1	Each
629E1122	3 Cable Guardrail End Post Cap	5	Each
629E1143	High Tension 3 Cable Guardrail Post	3	Each
629E1144	High Tension 4 Cable Guardrail Post	3	Each
629E1158	High Tension 3 Cable Guardrail Post and Sleeve	3	Each
629E1159	High Tension 4 Cable Guardrail Post and Sleeve	3	Each
629E1163	High Tension 3 Cable Guardrail Sleeve	3	Each
629E1164	High Tension 4 Cable Guardrail Sleeve	3	Each
629E1170	High Tension Cable Guardrail Terminal Post	1	Each
629E1174	Hardware for High Tension Cable Attachment to Terminal Post	1	Each
629E1175	Hardware for High Tension Cable Attachment to Post	1	Each
629E1180	High Tension Cable Guardrail Post Strap	1	Each
629E1181	High Tension Cable Guardrail Cable Spacer	1	Each
630E0200	Straight Class A Thrie Beam Rail	25.0	Ft
630E1200	Straight Class A W Beam Rail	75.0	Ft
630E2000	W Beam to Thrie Beam Guardrail Transition	1	Each
630E2015	W Beam Guardrail Flared End Terminal	1	Each
630E2110	Beam Guardrail Post and Block	10	Each
630E2120	Beam Guardrail Post and Block, Winter	5	Each

STATE OF SOUTH DAKOTA	PROJECT	SHEET	TOTAL SHEETS
	000I-469, etc.	2	23

ESTIMATE OF QUANTITIES, 000P-469, PCN i64h, (Priority) (Continued)

BID ITEM NUMBER	ITEM	QUANTITY	UNIT
634E0010	Flagging	200.0	Hour
634E0125	Traffic Control for Guardrail Repair	2	Site
634E0420	Type C Advance Warning Arrow Panel	1	Each

SPECIFICATIONS

Standard Specifications for Roads & Bridges, 2015 Edition and Required Provisions, Supplemental Specifications and/or Special Provisions as included in the Proposal.

CONTRACT TIME PROVISIONS

At such time as repairs are required, the Contractor will be notified. The Contractor will have 7 calendar days to complete the repairs.

WORK DESCRIPTION

Repair of guardrail at various locations in the Rapid City Region on a demand basis.

UTILITIES

The Contractor shall contact the involved utility companies through South Dakota One Call (1-800-781-7474) prior to starting work. It shall be the responsibility of the Contractor to coordinate work with the utility owners to avoid damage to existing facilities.

Utilities are not planned to be affected on this project. If utilities are identified near the improvement area through the SD One Call Process as required by South Dakota Codified Law 49-7A and Administrative Rule Article 20:25, the Contractor shall contact the Project Engineer to determine modifications that will be necessary to avoid utility impacts.

MOBILIZATION

If more than one location within an area is to be repaired, the Contractor will be compensated for only one mobilization per area.

Mobilization 1 is the cost of mobilization per each time the Contractor is called in by the Belle Fourche Area Engineer, or his designated representative, to perform guardrail repair within the Belle Fourche Area.

Mobilization 2 is the cost of mobilization per each time the Contractor is called in by the Rapid City Area Engineer, or his designated representative, to perform guardrail repair within the Rapid City Area.

Mobilization 3 is the cost of mobilization per each time the Contractor is called in by the Custer Area Engineer, or his designated representative, to perform guardrail repair within the Custer Area

Mobilization will be paid once each time the Contractor is called to repair guardrail, regardless of the number of sites requiring repair within the project limits.

Guardrail repairs will be limited to all Interstate and State highways within the boundaries of the Rapid City Region. Maintenance maps for priority and non-priority routes are available at the Rapid City Region office.

TRAFFIC CONTROL

The bid item “Traffic Control for Guardrail Repair” shall include all necessary traffic control devices as required by these plans and shall be measured and paid and the contract unit price per “site”. The Contractor shall be compensated each time they are required to mobilize to a “site” for guardrail repair. If the Contractor relocates the traffic control devices to a different location during the same mobilization, additional compensation will not be made and it shall be considered the same “site”.

Unless otherwise stated in these plans, no work will be allowed during hours of darkness.

Indiscriminate driving and parking of vehicles within the right-of-way will not be permitted. Any damage of the vegetation, surfacing, embankment, delineators, and existing signs resulting from such indiscriminate use shall be repaired and/or restored by the Contractor, at no expense to the State, and to the satisfaction of the Engineer.

Construction signing mounted on portable supports shall not be used for a duration of more than 3 days, unless approved by the Engineer. Construction signing that remains in the same location for more than 3 days shall be mounted on fixed location, ground mounted, breakaway supports.

Any delineators and signs damaged or lost shall be replaced by the Contractor at no cost to the State.

All materials and equipment shall be stored a minimum distance of 30’ from the traveled way during nonworking hours.

All haul trucks shall be equipped with a second flashing amber light that is visible from the backside of the haul truck. The costs for the flashing amber lights shall be incidental to the various related contract bid items.

All construction operations shall be conducted in the general direction of traffic movement.

Traffic shall be returned to the normal driving lanes during non-working hours.

The Contractor shall provide installation details at the preconstruction meeting for all breakaway sign support assemblies.

If there is a discrepancy between the traffic control plans, standard plates, and the MUTCD – whichever is more stringent shall be used, as determined by the Engineer.

STATE OF SOUTH DAKOTA	PROJECT	SHEET	TOTAL SHEETS
	000I-469, etc.	3	23

RESTORATION OF DISTURBED AREAS

Areas disturbed as a result of the work necessary to repair guardrail shall be reshaped and/or restored to the satisfaction of the Engineer. The disturbed areas shall be tilled to a minimum depth of three inches and seeded with the following seed mix rate:

Type F Permanent Seed Mixture shall consist of the following:

Grass Species	Variety	Pure Live Seed (PLS) (Pounds/Acre)
Western Wheatgrass	Flintlock, Rodan, Rosana	7
Green Needlegrass	Lodorm	4
Sideoats Grama	Butte, Killdeer, Pierre, Trailway	3
Blue Grama	Bad River, Willis	2
Oats or Spring Wheat: April through May; Winter Wheat: August through November		10
Total:		26

All costs for reshaping, leveling, tilling, and seeding disturbed areas shall be incidental to the various bid items on the project.

GUARDRAIL

Retension High Tension3 Cable Guardrail shall include all costs to adjust the tension in a length of 3 Cable Guardrail. Measurement for payment will be per foot for all runs of 3 Cable Guardrail and shall include all 3 cables and both anchor ends that make up a run of 3 Cable Guardrail. Retension 3 Cable Guardrail may include cutting and shortening of cables at the anchors to allow for the proper tensioning. Payment will be center of anchor to center of anchor.

Retension High Tension 4 Cable Guardrail shall include all costs to adjust the tension in a length of High Tension 4 Cable Guardrail to manufacturers specifications. Measurement for payment shall be from center of anchor to center of anchor and shall include all 4 cables that make up a run of High Tension 4 Cable Guardrail. Retension High Tension 4 Cable Guardrail shall include cutting and shortening of cables at the anchors to allow for the proper tensioning.

Repair 3 Cable Guardrail Slip Base Anchor Assembly will include full compensation for repair of the damaged Slip Base Anchor Assembly. This work will be performed if it is determined that the Slip Base Anchor Assembly can be repaired without total footing removal. See detail provided in these plans.

3 Cable Guardrail End Post shall include all costs for removal of damaged end post and installation of 3 cable guardrail end post. 3 Cable Guardrail End Post shall also include a new end post cap. All costs incurred for removal and replacement of the existing cable on the new post shall be incidental to this contract item.

3 Cable Guardrail Intermediate Post shall include all costs for removal of damaged post and installation of 3 cable guardrail intermediate line post. All costs incurred for removal and replacement of the existing cable on the new post, including J Hook Bolts shall be incidental to this contract item.

3 Cable Guardrail Slip Base Anchor Post shall include all costs for removal of damaged post and installation of 3 cable guardrail slip base anchor post. All costs incurred for removal and replacement of the existing cable on the new post, shall be incidental to this contract item.

3 Cable Guardrail Post, Winter shall include all costs for removal of the damaged post and installation of cable guardrail post when there is in excess of one foot of frozen ground at the work site. When this condition exists, the contract unit price per each for “3 Cable Guardrail Post, Winter” will be the pay unit rather than the contract unit price per each for "3 Cable Guardrail Intermediate Post" and/or "3 Cable Guardrail End Post". The Contractor shall furnish any J Hook Bolts needed as shown on Standard Plate 629.01 (5 of 6). All costs incurred for removal and replacement of the existing cable on the new post, including J Hook Bolts shall be incidental to this contract item.

Drive Down 3 Cable Guardrail Post shall include all costs for adjusting the height of a Cable Rail Post. All costs to disassemble the cable rail to do this work shall be incidental to this contract item.

Reset 3 Cable Guardrail Post shall include all costs incurred for the realignment and/or removal and resetting of a cable guardrail post to properly align cable guardrail section. The Contractor shall furnish any J Hook Bolts needed as shown on Standard Plate 629.01 (5 of 6). Work under this item may require straightening of in place bent cable guardrail posts to bring them

into alignment with cable guardrail section. Payment for “Reset 3 Cable Guardrail Post” will be the same whether in frozen or unfrozen ground. All costs incurred for removal and replacement of the existing cable on the new post shall be incidental to this item.

Cable Anchor Bracket shall include furnishing and installing the Cable Anchor Bracket as shown on Standard Plate 629.01 (3 of 6).

Cable Splice shall include all costs incurred for cutting existing cable and for furnishing and installing the necessary cable splice. This contract item shall be used for low tension and high tension cable guardrail.

3 Cable Guardrail J Hook Bolt shall include furnishing & installing J hook bolts when no other work is required to the 3 cable guardrail other than missing or broken J hook bolts.

Steel Turnbuckle Cable End Assembly shall include all costs for furnishing and installing the Steel Turnbuckle Cable End Assembly as shown on Standard Plate 629.01 (4 of 6).

Turnbuckle Assembly shall include all costs for furnishing and installing the Turnbuckle Assembly on high tension cable guardrail.

Spring Cable End Assembly with Turnbuckle shall include all costs for furnishing and installing the Spring Cable End Assembly with Turnbuckle as shown on Standard Plate 629.01 (4 of 6).

W Beam to 3 Cable Transition Bracket shall include all costs incurred for removing the damaged transition bracket and installing a transition bracket in accordance with the details on Standard Plates 629.05 & 629.15.

3 Cable Guardrail End Post Cap shall include all costs for furnishing and installing an end post cap as shown on Standard Plate 629.01 (6 of 6).

High Tension 4 Cable Guardrail Post: High Tension 4 Cable Guardrail Post shall include all costs for removal of damaged post and installation of a High Tension 4 Cable Guardrail Post. All costs incurred for removal and replacement of the existing cable on the new post, including hardware shall be incidental to this contract item.

High Tension 4 Cable Guardrail Post and Sleeve shall include all costs for removal of damaged post and sleeve, and installation of a High Tension 4 Cable Guardrail Post and Sleeve. All costs incurred for removal and replacement of the existing cable on the new post, including hardware shall be incidental to this contract item.

High Tension 4 Cable Guardrail Sleeve shall include all costs for removal of damaged sleeve and installation of a High Tension 4 Cable Guardrail Sleeve. All costs incurred for removal and replacement of the existing post and of the existing cable on the post, including hardware shall be incidental to this contract item.

High Tension Cable Guardrail Terminal Post shall include all costs for removal of damaged terminal post and installation of a High Tension Cable Guardrail Terminal Post. All costs incurred for removal and replacement of the existing cable on the new post, including reflective sheeting, hardware and tensioning cable shall be incidental to this contract item.

Hardware For High Tension Cable Attachment To Terminal Post shall be used for furnishing and installing the hardware for a high tension cable guardrail terminal post. This item is used for a typical repair if a high tension cable guardrail terminal post is struck and releases the cable(s). Use this item when the terminal post is in good condition and only new hardware and resetting the terminal post is necessary. Payment includes cost for furnishing and installing hardware for the high tension cable attachment to terminal post, resetting terminal post, labor, equipment, and incidentals.

Hardware For High Tension Cable Attachment To Post shall be used for furnishing and installing the hardware for a high tension cable attachment to post. This item is used for a typical repair if the hardware was damaged by a snow plow or other crash. Use this item when the post is in good condition and only new hardware is necessary. The quantity and unit for the bid item is one “Each” for one attachment, i.e. if several attachments are damaged on a high tension 4 cable guardrail post then the quantity would be more than 1. Payment includes cost for furnishing and installing hardware for the high tension cable attachment to post, labor, equipment, and incidentals.

High Tension Cable Guardrail Cable Strap shall include all costs for removal of damaged/missing strap and installation of a High Tension Cable Guardrail Cable Strap. High Tension Cable Guardrail Cable Strap contract item will not be paid for when a new guardrail post is paid for as the new guardrail post shall include the strap. This item is specific to products from Trinity known as the CASS high tension cable barrier.

High Tension Cable Guardrail Cable Spacer shall include all costs for removal of damaged spacer and installation of a High Tension Cable Guardrail Cable Spacer. High Tension Cable Guardrail Cable Spacer contract item will not be paid for when a new guardrail post is paid for as the new guardrail post shall include the spacer. This item is specific to products from Trinity known as the CASS high tension cable barrier.

W Beam Guardrail Flared End Terminal shall include all costs incurred for furnishing and installing an approved flared end terminal in accordance with details on Standard Plate 630.87. At some locations of W Beam Guardrail Flared End Terminal damage, the Area Engineer may decide to replace the existing W Beam Guardrail Flared End Terminal in lieu of replacing the various components of the W Beam Guardrail Flared End Terminal.

The W Beam Guardrail Flared End Terminal shall be on the approved products list: <http://apps.sd.gov/HC60ApprovedProducts/main.aspx>

STATE OF SOUTH DAKOTA	PROJECT	SHEET	TOTAL SHEETS
	000I-469, etc.	4	23

STATE OF SOUTH DAKOTA	PROJECT	SHEET	TOTAL SHEETS
	000I-469, etc.	5	23

The contract unit price per each for “W Beam Guardrail Flared End Terminal” shall include all costs incurred for furnishing and installing one (1) end section as shown on Standard Plate 630.87 including removal of the existing end terminal.

W Beam Guardrail Tangent End Terminal shall include all costs incurred for furnishing and installing an approved tangent end terminal in accordance with details on Standard Plate 630.88. At some locations of W Beam Guardrail Tangent End Terminal damage, the Area Engineer may decide to replace the existing W Beam Guardrail Tangent End Terminal in lieu of replacing the various components of the W Beam Guardrail Tangent End Terminal.

The W Beam Guardrail Tangent End Terminal shall be on the approved products list: <http://apps.sd.gov/HC60ApprovedProducts/main.aspx>

The contract unit price per each for “W Beam Guardrail Tangent End Terminal” shall include all costs incurred for furnishing and installing one (1) end section as shown on Standard Plate 630.88 including.

Beam Guardrail Block shall include all costs for removing the broken block and installing a block.

Beam Guardrail Post & Block shall include all costs for removing the broken post and installing a post and block. Beam Guardrail Post & Block shall include replacement of post and blocks located within the limits of the Tangent and Flared End Terminals.

Beam Guardrail Post & Block, Winter shall include all costs incurred for replacement of a steel beam guardrail post when there is in excess of one foot of frozen ground at the work site. When this condition exists, the contract unit price per each for “Beam Guardrail Post & Block, Winter” will be the pay unit rather than the contract unit price per each for “Beam Guardrail Post & Block”. Beam Guardrail Post & Block, Winter shall include replacement of post and blocks located within the limits of the Tangent and Flared End Terminals.

End Terminal Wood Breakaway Post shall include all costs incurred for removal of a broken wood end post and installing a replacement wood end post in a steel tube sleeve. This contract item shall include replacement of wood posts on various end terminals including Breakaway Cable Terminals (BCT), Trailing End Terminals, Tangent End Terminals and Flared End Terminals. The Contractor shall be responsible for making sure the wood post matches the appropriate Standard Plate or end terminal manufacturer’s requirements.

End Terminal Hinged Breakaway Post shall include all costs incurred for removal of a hinged breakaway end post and installing a replacement hinged post on a post bottom base. This contract item shall include replacement of hinged breakaway posts on various end terminals including Tangent End Terminals and Flared End Terminals. The Contractor shall be responsible for making sure the hinged breakaway post match the end terminal manufacturer’s requirements.

Breakaway Cable Terminal (B.C.T) End Rail shall include all costs incurred for removing the 12.5 ft. or 25 ft section of damaged B.C.T. W beam adjacent to the Radius Terminal Element and replacing with new guardrail. The Contractor shall field drill holes in the guardrail for installation.

W-Beam Guardrail End Section Buffer shall include all costs incurred for installing a buffer assembly. Removal of the existing end section buffer shall be incidental to this contract item.

Tangent End Terminal Extruder Head shall include all costs incurred for removing the damaged extruder head and installing a new extruder head on the Tangent End Terminal.

Tangent End Terminal Rail shall include all costs incurred for removing 12.5 ft. or 25 ft. section(s) of damaged beam guardrail and replacing new beam guardrail on the Tangent End Terminal.

Rubrail shall include all costs to install rubrail. The Contractor shall provide the necessary wood blocks and bolts to attach the rubrail to the wood posts.

Drive Down Beam Guardrail Post: Drive Down Beam Guardrail Post shall include all costs for adjusting the height of a steel beam guardrail post. All costs to disassemble the steel beam guardrail shall be incidental to this contract item.

Reset Beam Guardrail Post & Block shall include all costs for removing and resetting post to properly align the steel beam section. Payment for “Reset Beam Guardrail Post & Block” shall be the same in frozen or unfrozen ground.

HIGH TENSION CABLE GUARDRAIL

The Contractor shall furnish and install a 3 or 4 cable high tension guardrail system that meets the Test Level 3 crash testing requirements of National Cooperative Highway Research Program (NCHRP) 350 or current Manual for Assessing Safety Hardware (MASH). The maximum dynamic deflection of the system shall be less than 8 feet and the maximum post spacing shall be 16 feet unless specified otherwise in the plans.

The high tension cable guardrail system shall be in compliance with Specifications Section 6.9 Buy America.

The Contractor shall install the system according to the manufacturer’s installation recommendations except where stated otherwise in the plans. A copy of the detail drawings and installation instructions for the high tension cable guardrail and anchor assemblies shall be given to the Engineer a minimum of 4 weeks prior to installation of the high tension cable guardrail system.

All posts shall be galvanized and inserted into driven galvanized steel sleeves with soil plates.

The cables provided shall be pre-stretched in the factory.

The Contractor shall check and adjust the tension of the cables a minimum of 3 weeks after installation and not longer than 6 weeks after installation. Cost for this work shall be incidental to the contract unit price per foot for “NCHRP 350 Test Level 3 High Tension Cable Guardrail”.


The Contractor shall provide a signed letter of compliance to the Engineer upon completion of the high tension cable guardrail installation(s) stating that the high tension cable barrier system has been installed in conformance to the installation instructions, specifications, and at a minimum meets the Test Level 3 crash test requirements of NCHRP 350 or MASH.

The high tension cable guardrail shall be measured along the centerline of the cable guardrail from center of anchor assembly to center of anchor assembly to the nearest foot. Example: If the system utilizes 4 anchor footings in the anchor assembly, then the center of the anchor assembly would be centered between the 2nd and 3rd footing.

All costs for furnishing and installing the 3 or 4 cable high tension guardrail system including all labor, materials, and equipment shall be incidental to the contract unit price per foot for “NCHRP 350 Test Level 3 High Tension Cable Guardrail”.

STATE OF SOUTH DAKOTA	PROJECT	SHEET	TOTAL SHEETS
	000I-469, etc.	6	23

Plotting Date: 04/20/2022

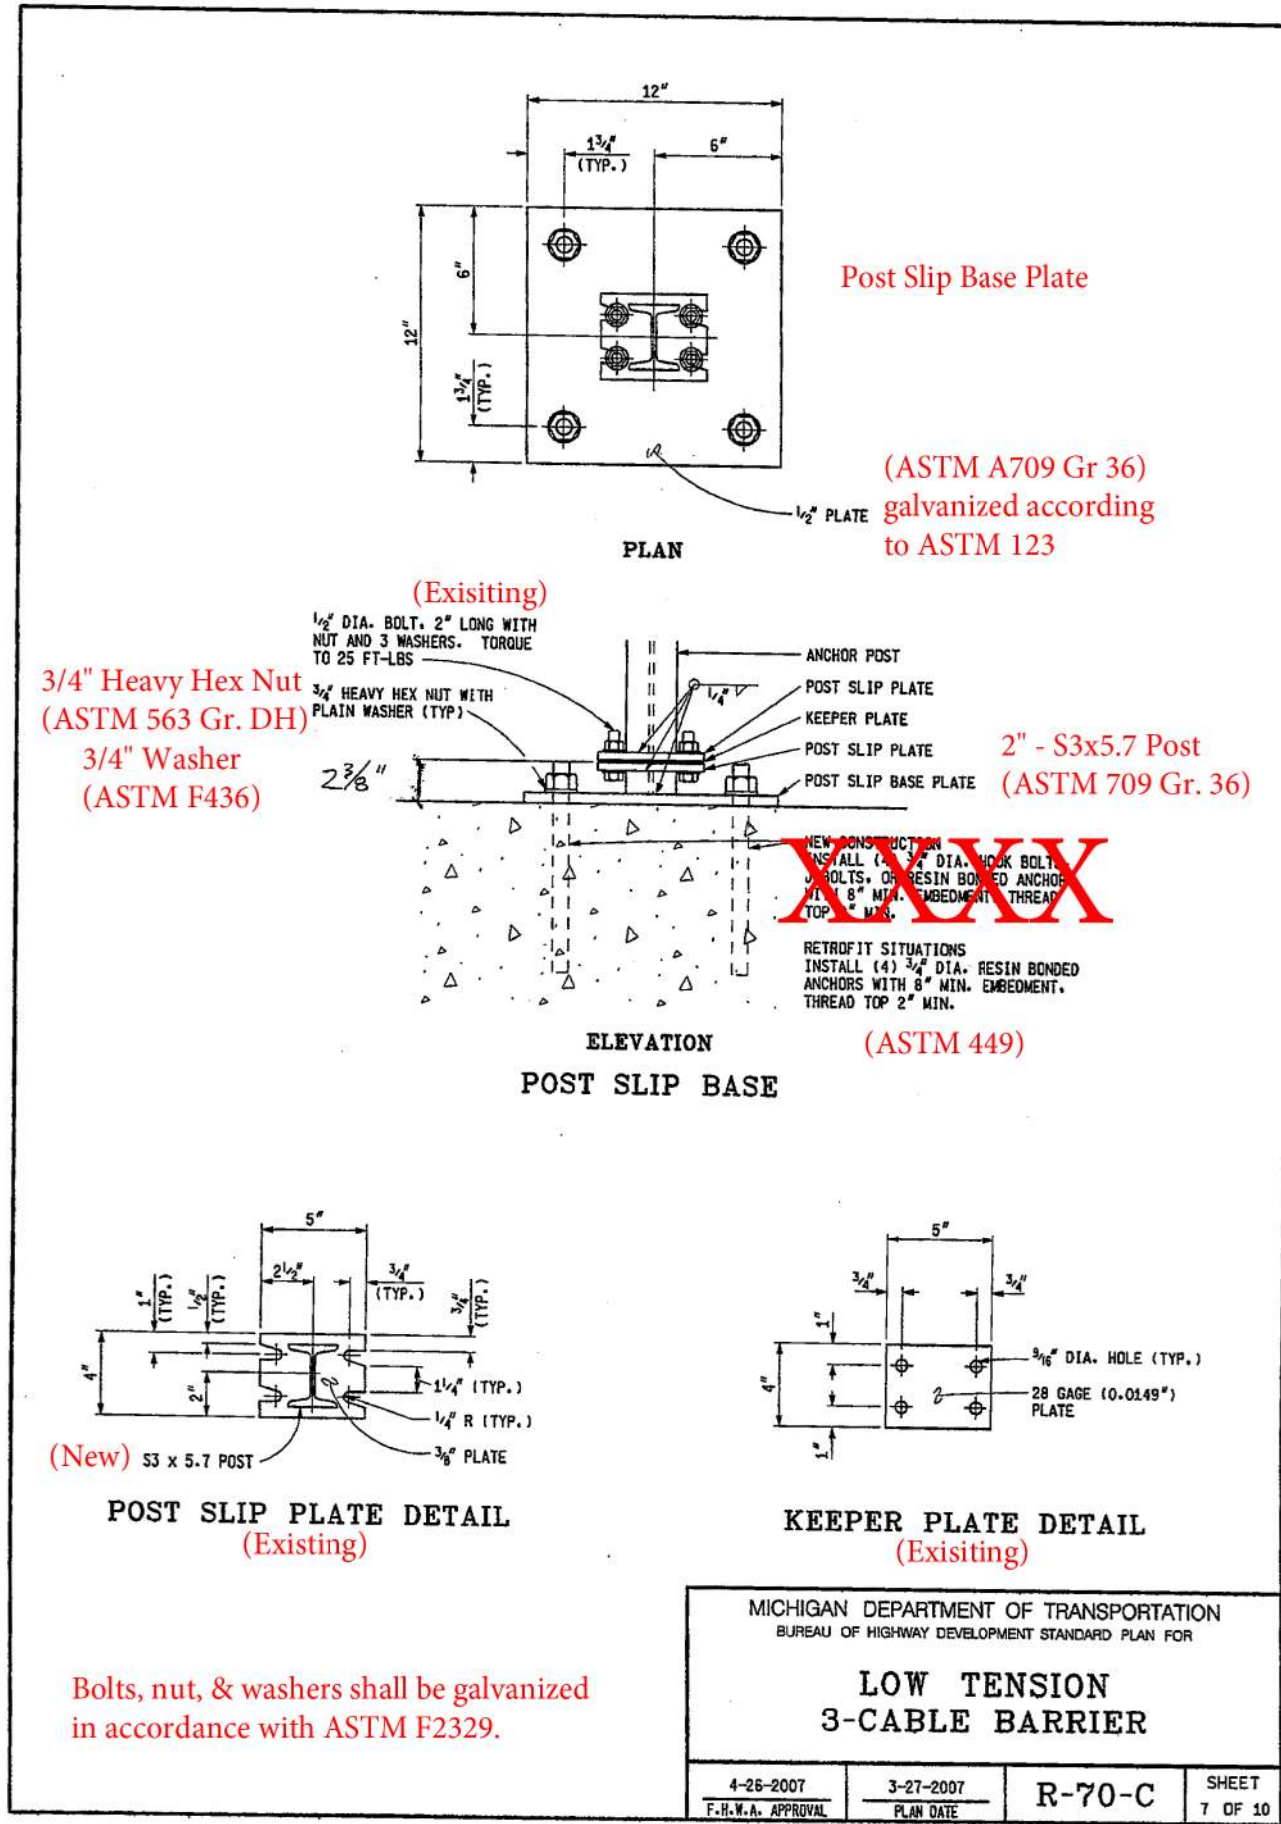

GENERAL NOTES:

Either flanged channel steel posts or S3x5.7 steel I beam posts will be used, but post type will be consistent throughout the project. The S3x5.7 steel I beam post will be used for the end posts.

All costs associated with furnishing and constructing the 3 cable guardrail anchor assembly including the concrete anchor, cable anchor bracket, compensating device, steel turnbuckle cable assembly, and necessary hardware will be incidental to the contract unit price per each for "3 Cable Guardrail Anchor Assembly".

All costs associated with furnishing and constructing the 3 cable guardrail including posts, cable, cable splices, and hardware will be incidental to the contract unit price per foot for "3 Cable Guardrail".

The following table and criteria will apply to the arrangement of the Spring Cable End Assemblies (Compensation Devices) and Turnbuckle Cable End Assemblies:

LENGTH OF CABLE RUN	CRITERIA FOR ARRANGEMENT OF THE SPRING CABLE END ASSEMBLIES (COMPENSATION DEVICES) AND TURNBUCKLE CABLE END ASSEMBLIES
Less than 500'	Use turnbuckle on the approaching traffic end and compensating device on the other end of each individual cable, except in the W Beam to 3 Cable Transition where all compensating devices will be provided at the bridge ends.
Greater than 500' to 1000'	Use compensating device on each end of each individual cable.
Greater than 1000'	Start new run by interlacing at last parallel post as shown on sheet 2 of 6.

All Compensating Devices will be attached to the cable anchor bracket when one end of the run is attached to a bridge.

Compensating Devices must have a spring rate of 450 ± 50 pounds per inch and will have a total available travel of 6 inches minimum.

The cable will be retensioned after the initial 2 week pretension period in accordance with the following table:

CABLE TENSIONING SPECIFICATIONS														
Temperature Range (Degree F)	-20 to -11	-10 to -1	0 to 9	10 to 19	20 to 29	30 to 39	40 to 49	50 to 59	60 to 69	70 to 79	80 to 89	90 to 99	100 to 109	110 to 120
Spring Compression (Inch)	4¼	4	3¾	3½	3¼	3	2¾	2½	2¼	2	1¾	1½	1¼	1

POST SPACING FOR HORIZONTAL CURVES	
Roadway C _u Curvature	Maximum Post Spacing (Ft)
1° and Less	16
Greater than 1° to 8°	12
Greater than 8° to 13°	8
Greater than 13°	NOT ALLOWED

September 14, 2018

***S
D
D
O
T***

3 CABLE GUARDRAIL (LOW TENSION)


PLATE NUMBER
629.01

Sheet 1 of 6

Published Date: 2nd Qtr. 2022

* See Table on Sheet 1 for post spacing on horizontal curves.

**** See Standard Plate 630.99**

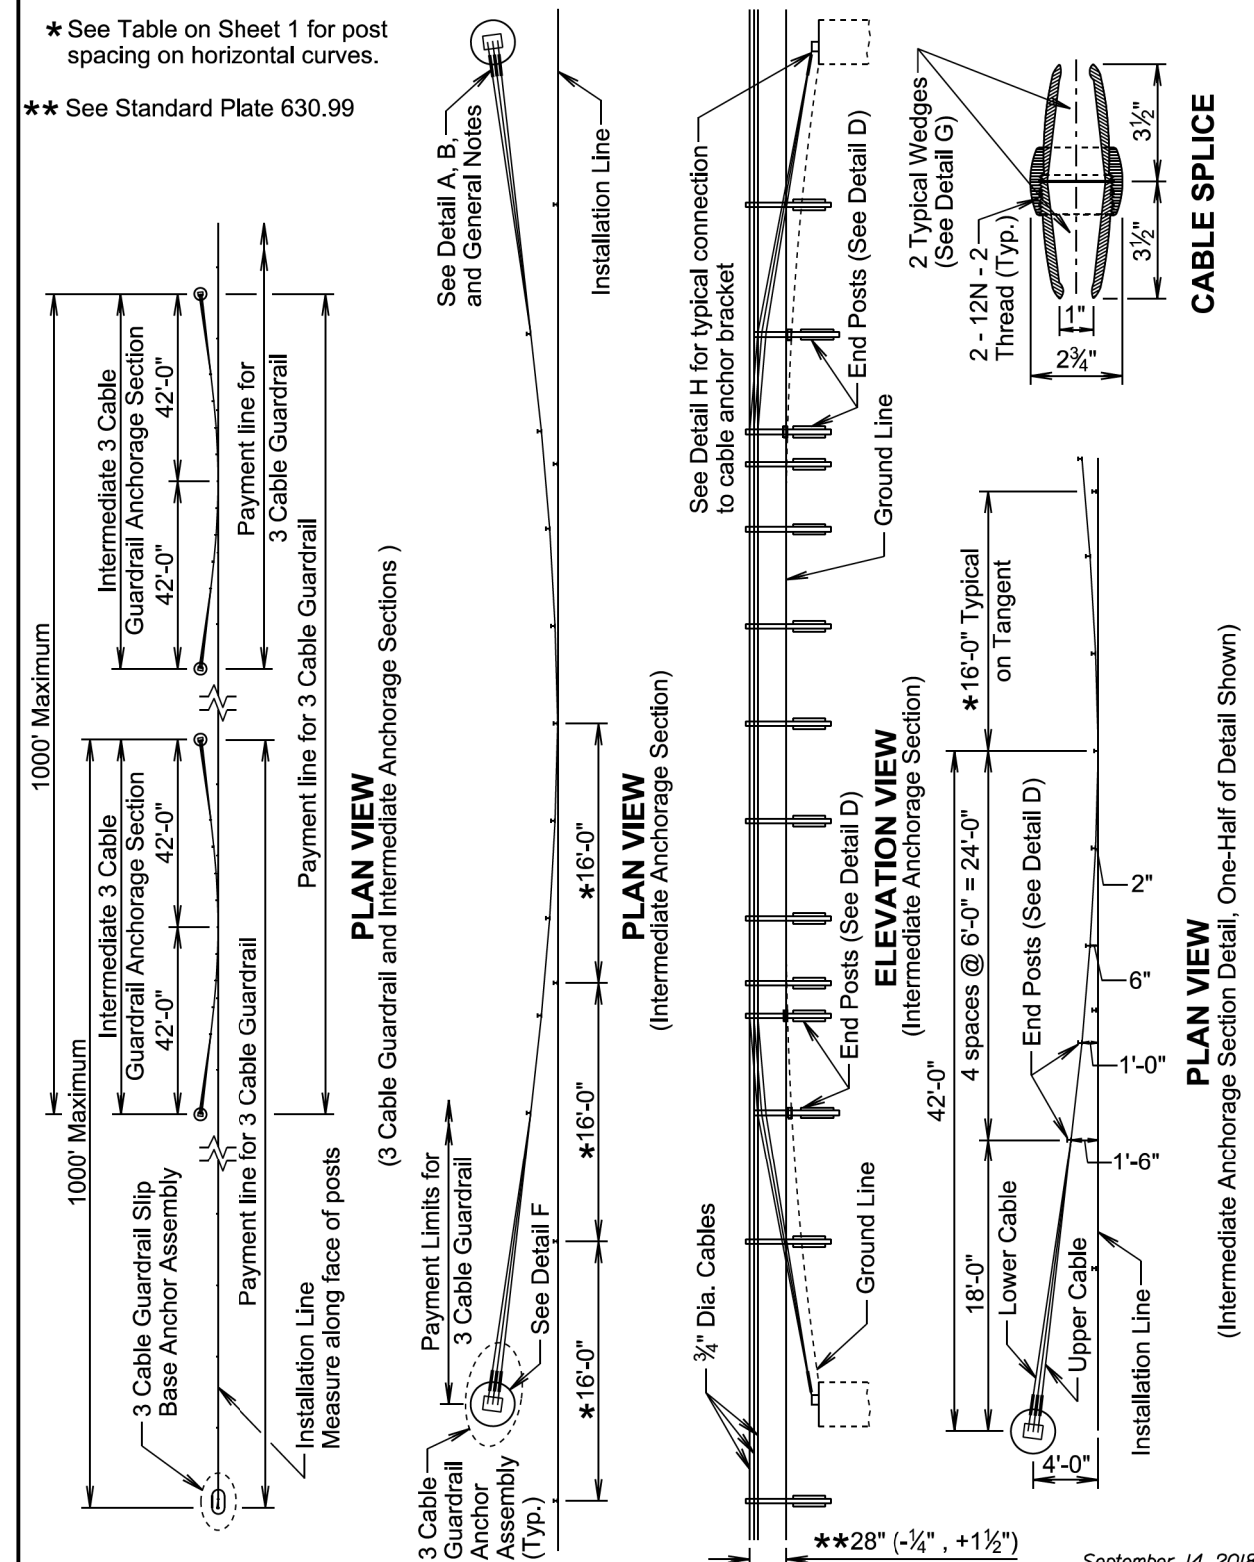

September 14, 2018



**S
D
D
O
T**



3 CABLE GUARDRAIL (LOW TENSION)

PLATE NUMBER
629.01

Sheet 2 of 6

Published Date: 2nd Qtr. 2022

  

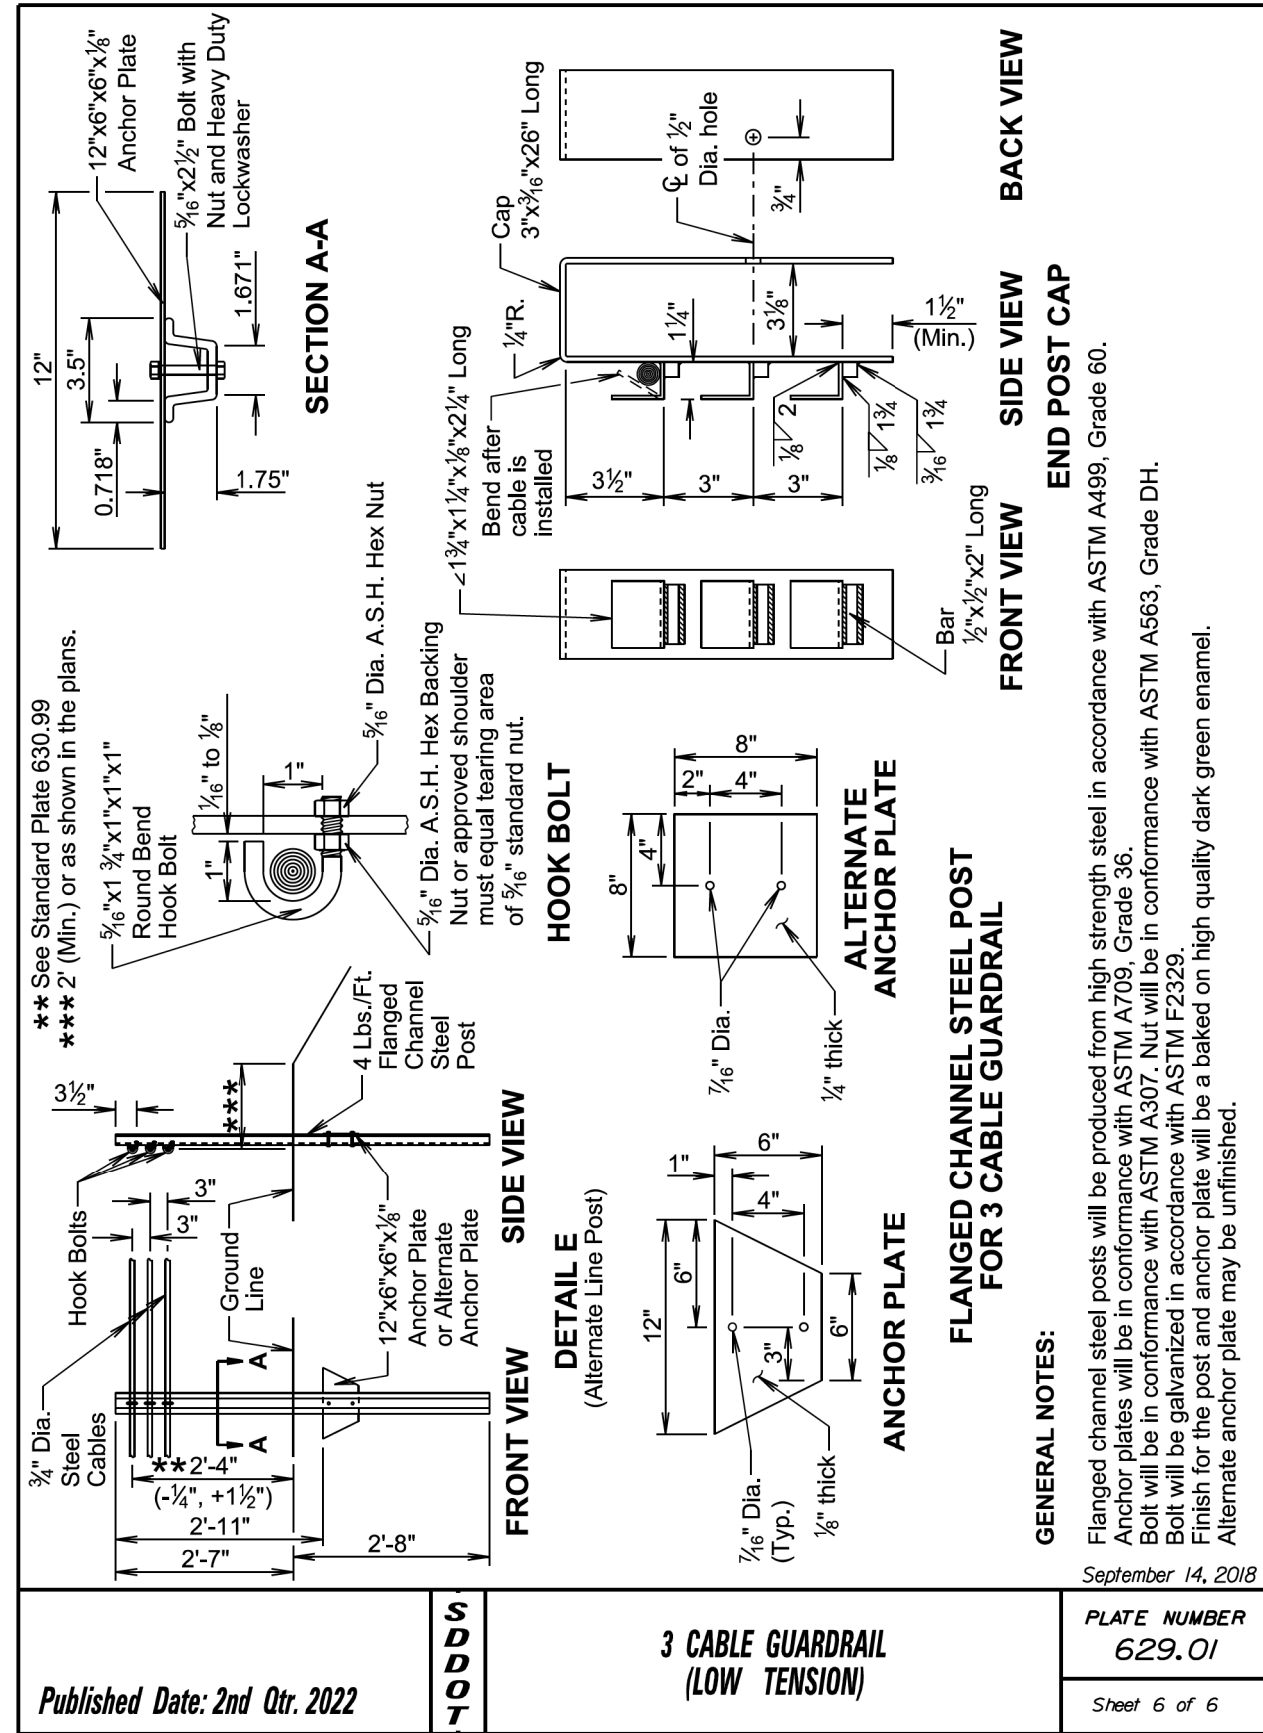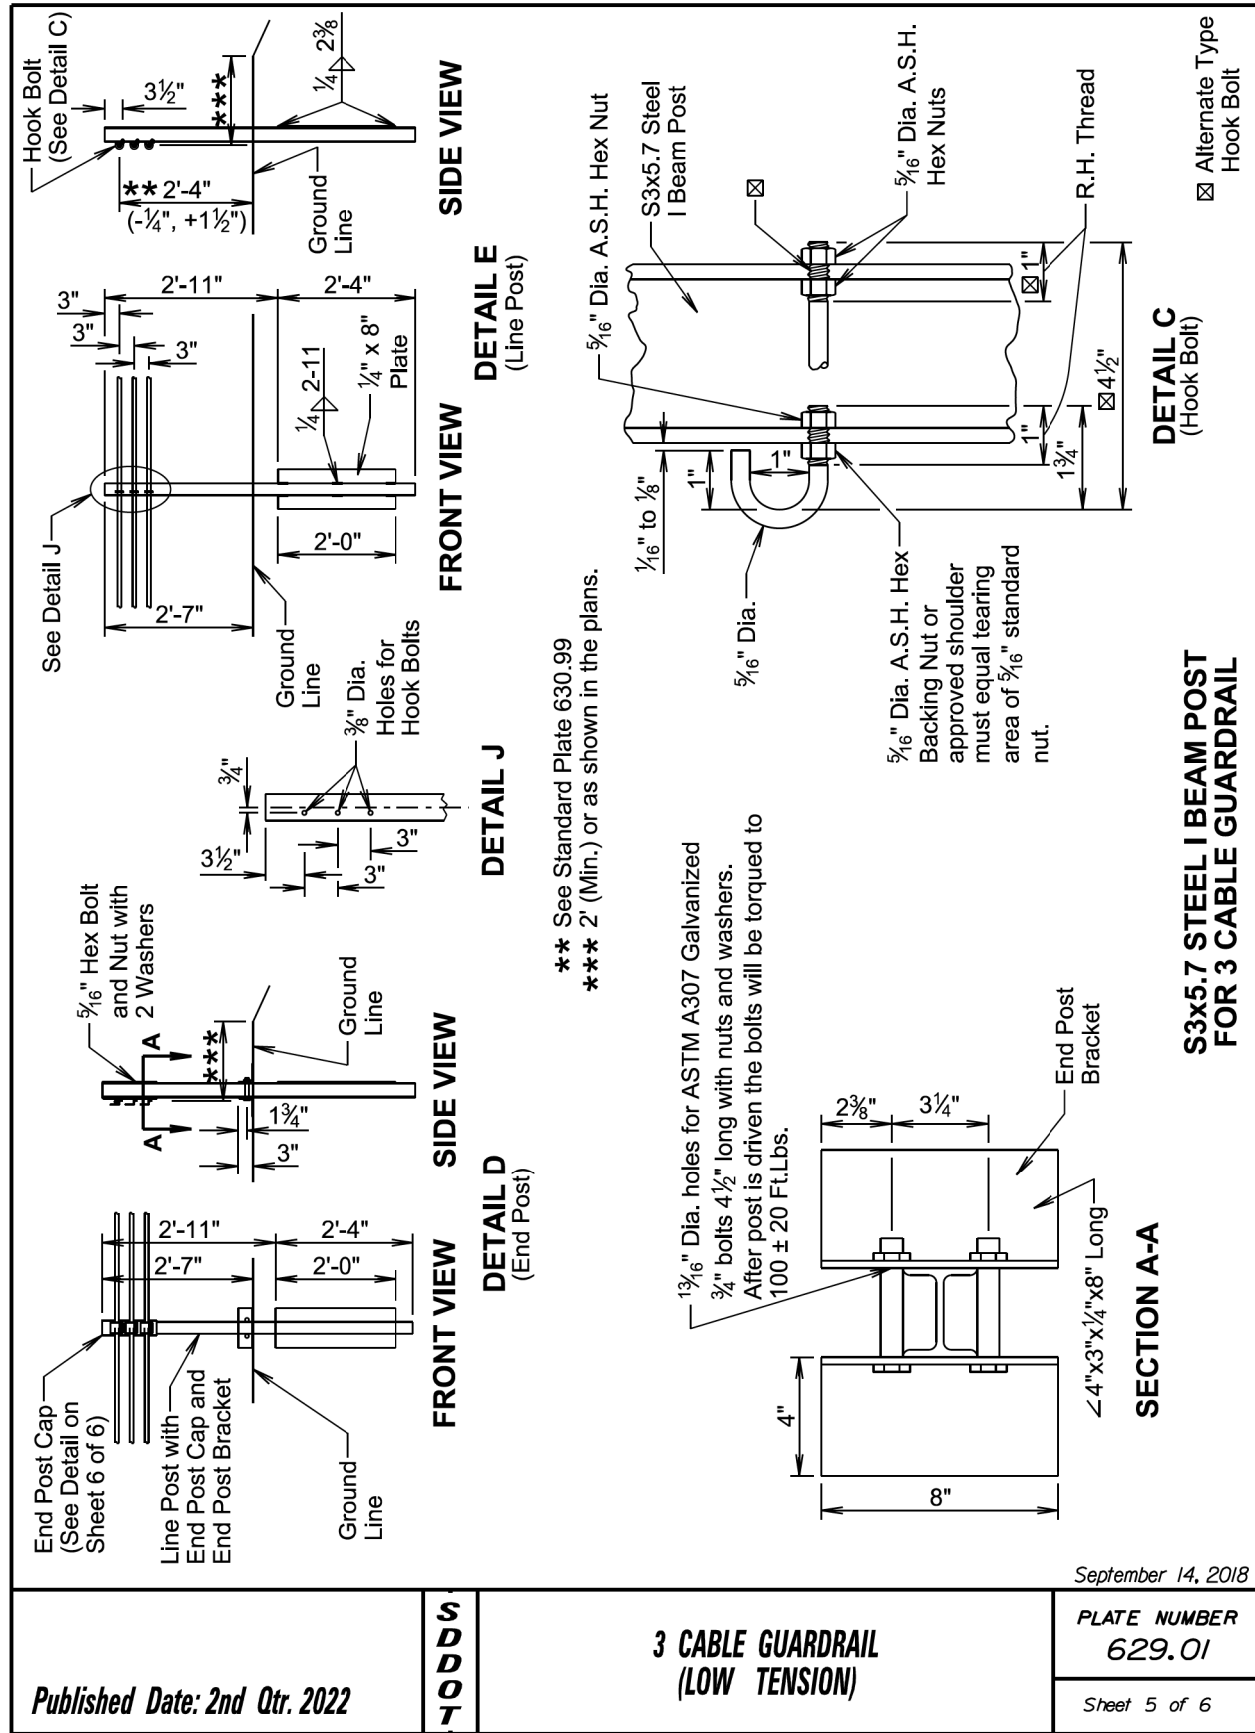

Published Date: 2nd Qtr. 2022


SDDOT

3 CABLE GUARDRAIL (LOW TENSION)
POST SPACING FOR DEFLECTION CONTROL

PLATE NUMBER
629.02

Sheet 1 of 1

September 14, 2018

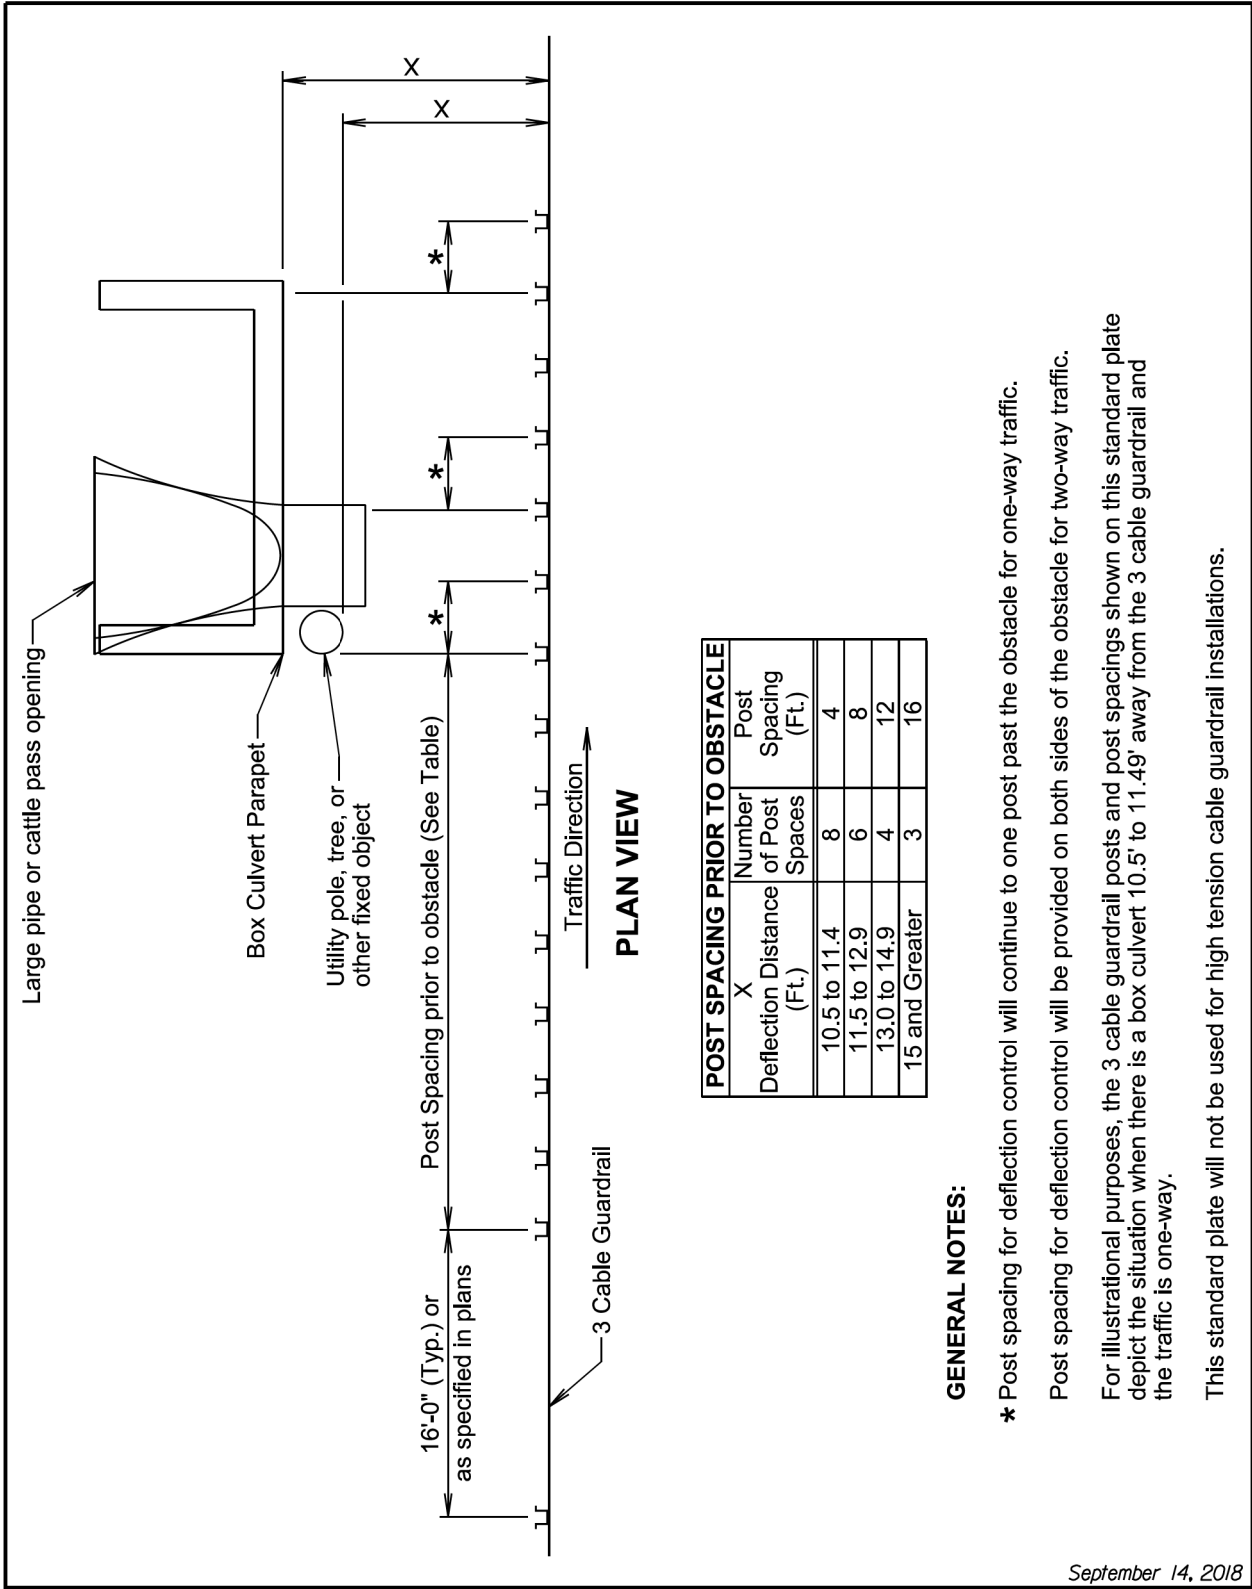

Published Date: 2nd Qtr. 2022


SDDOT

W BEAM TO 3 CABLE TRANSITION


PLATE NUMBER
629.05

Sheet 1 of 1


September 14, 2018

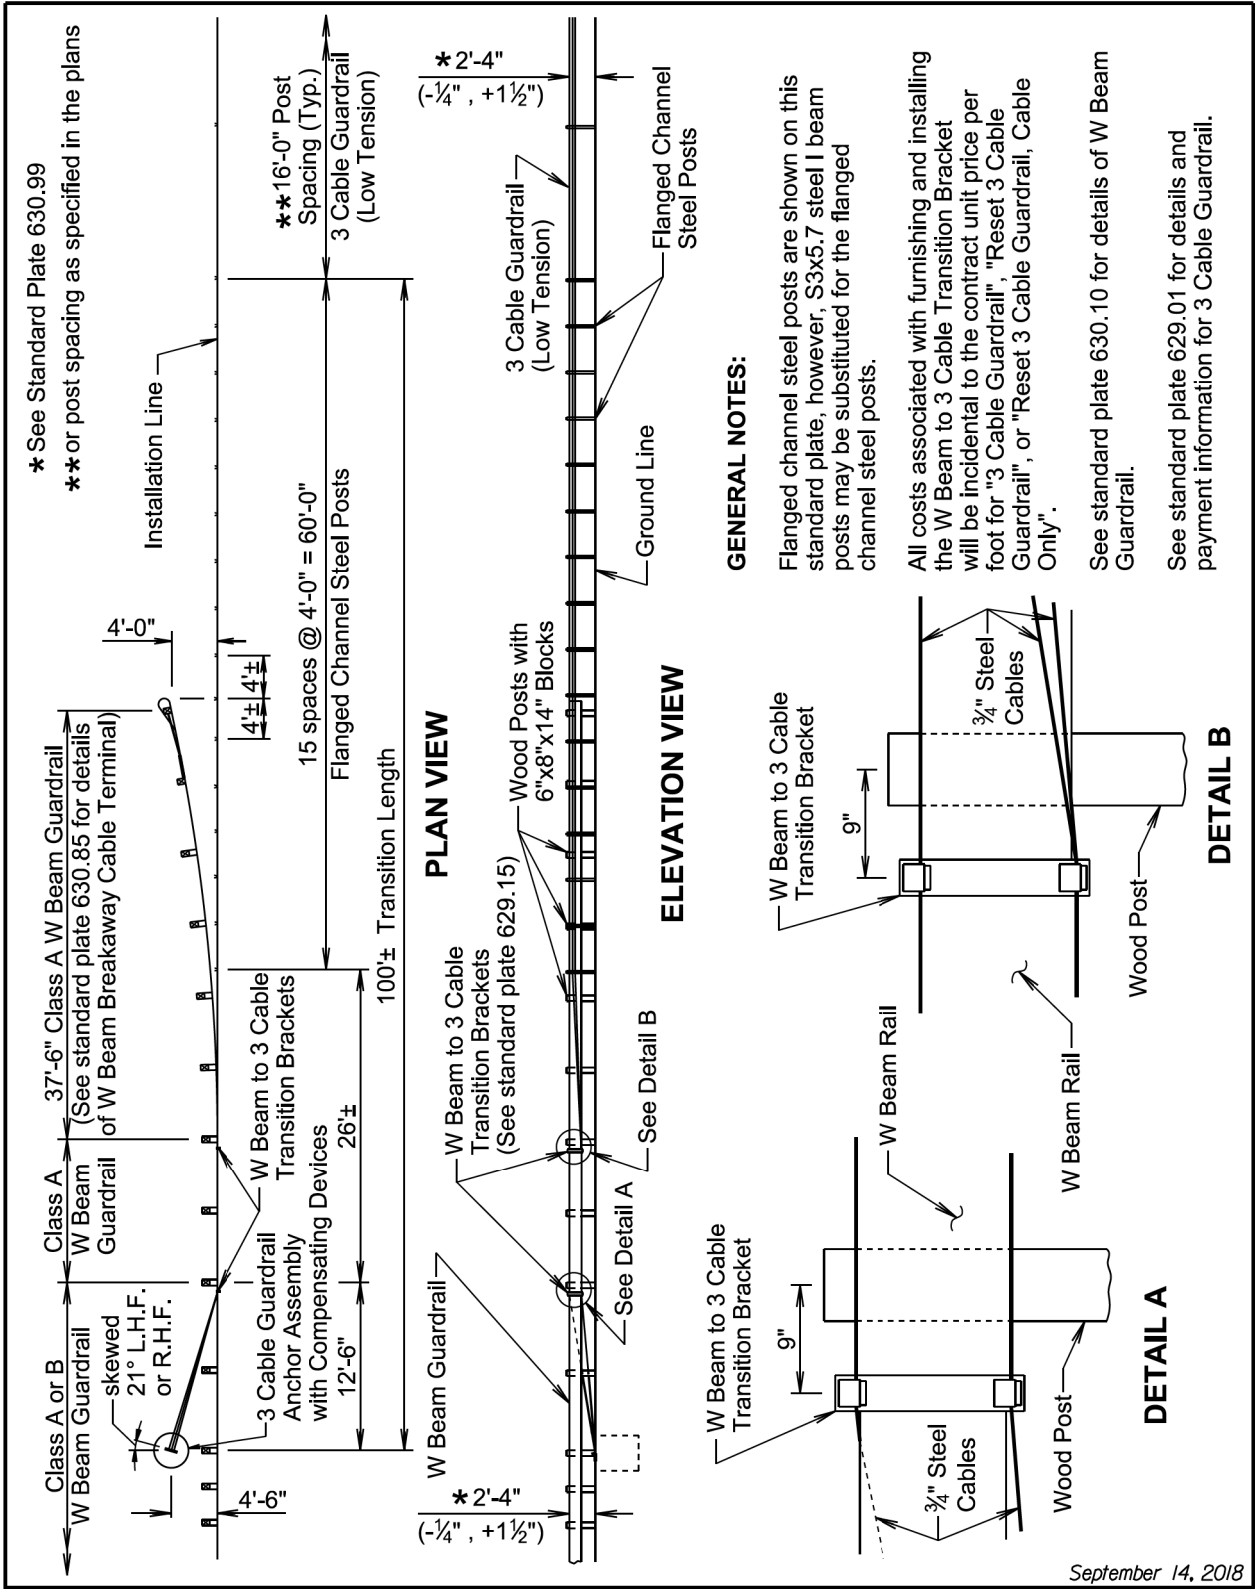

Published Date: 2nd Qtr. 2022	S D D O T	3 CABLE GUARDRAIL SLIP BASE ANCHOR ASSEMBLY	PLATE NUMBER
			629.10
			Sheet 1 of 3


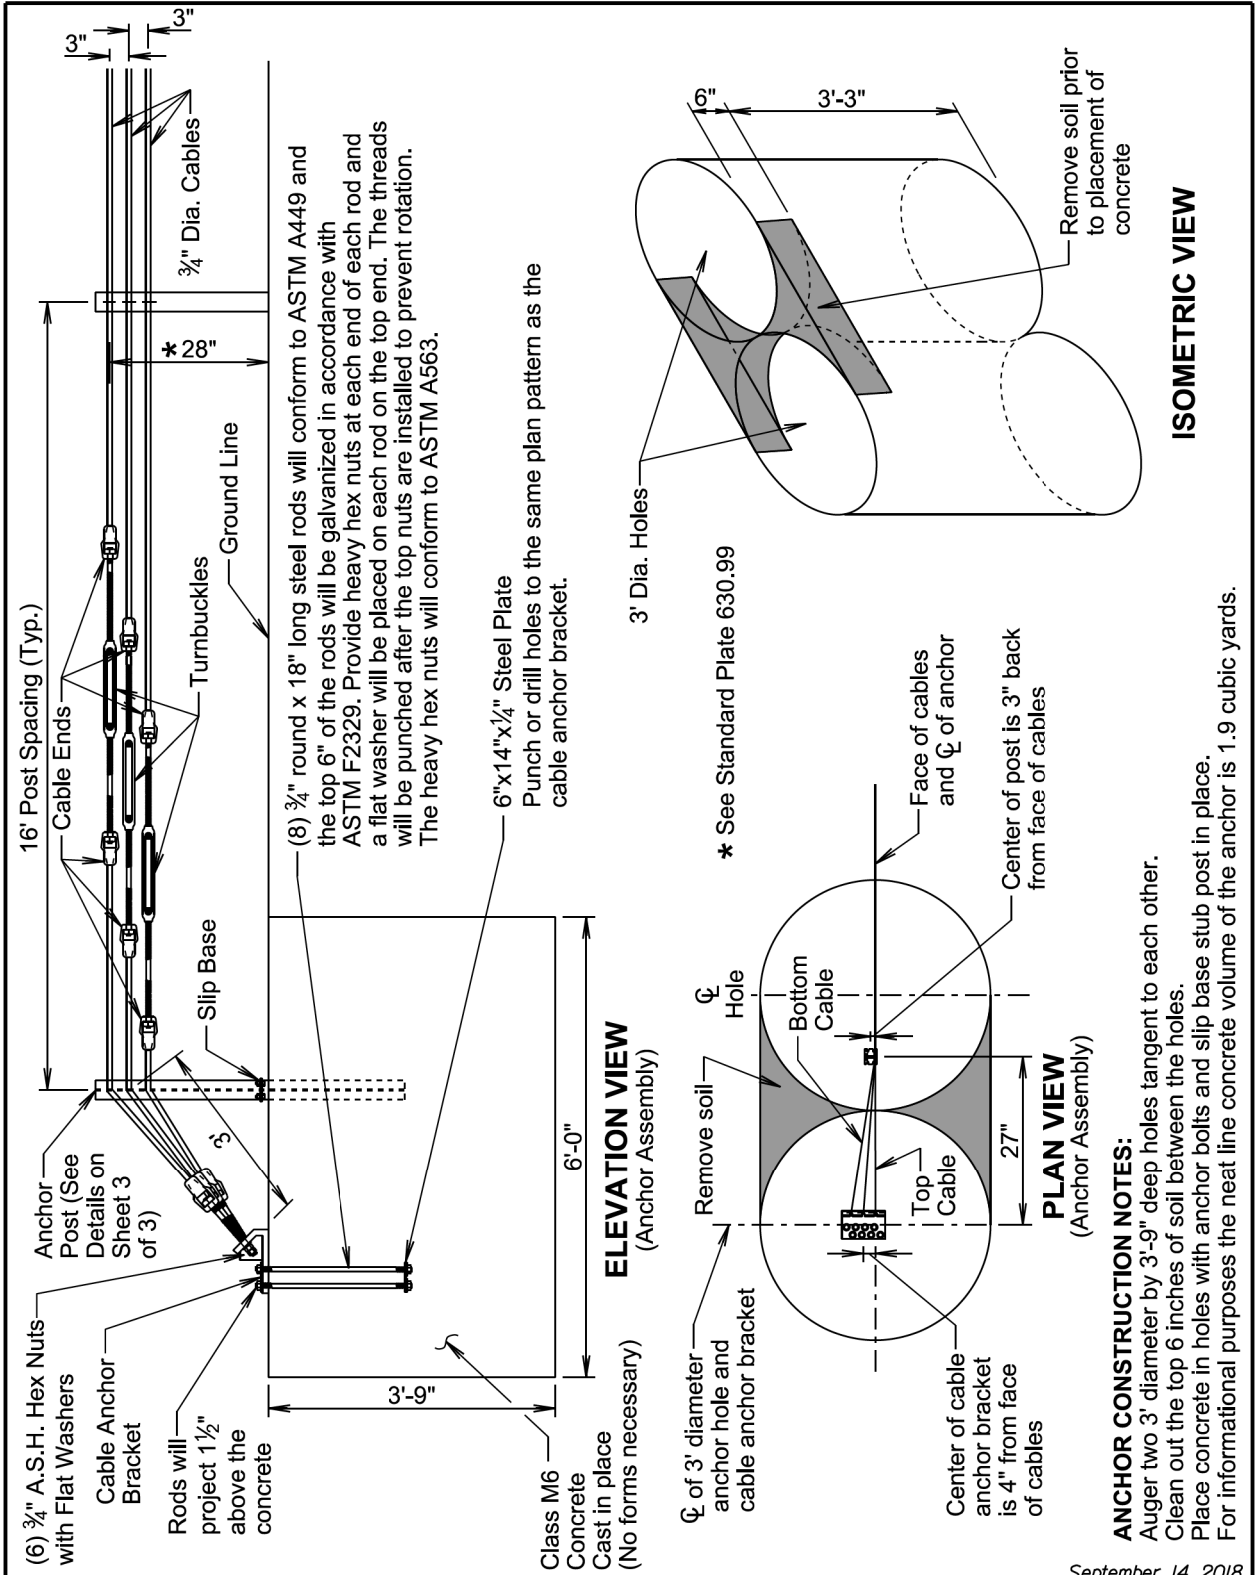




Published Date: 2nd Qtr. 2022	S D D O T	3 CABLE GUARDRAIL SLIP BASE ANCHOR ASSEMBLY	PLATE NUMBER
			629.10
			Sheet 2 of 3

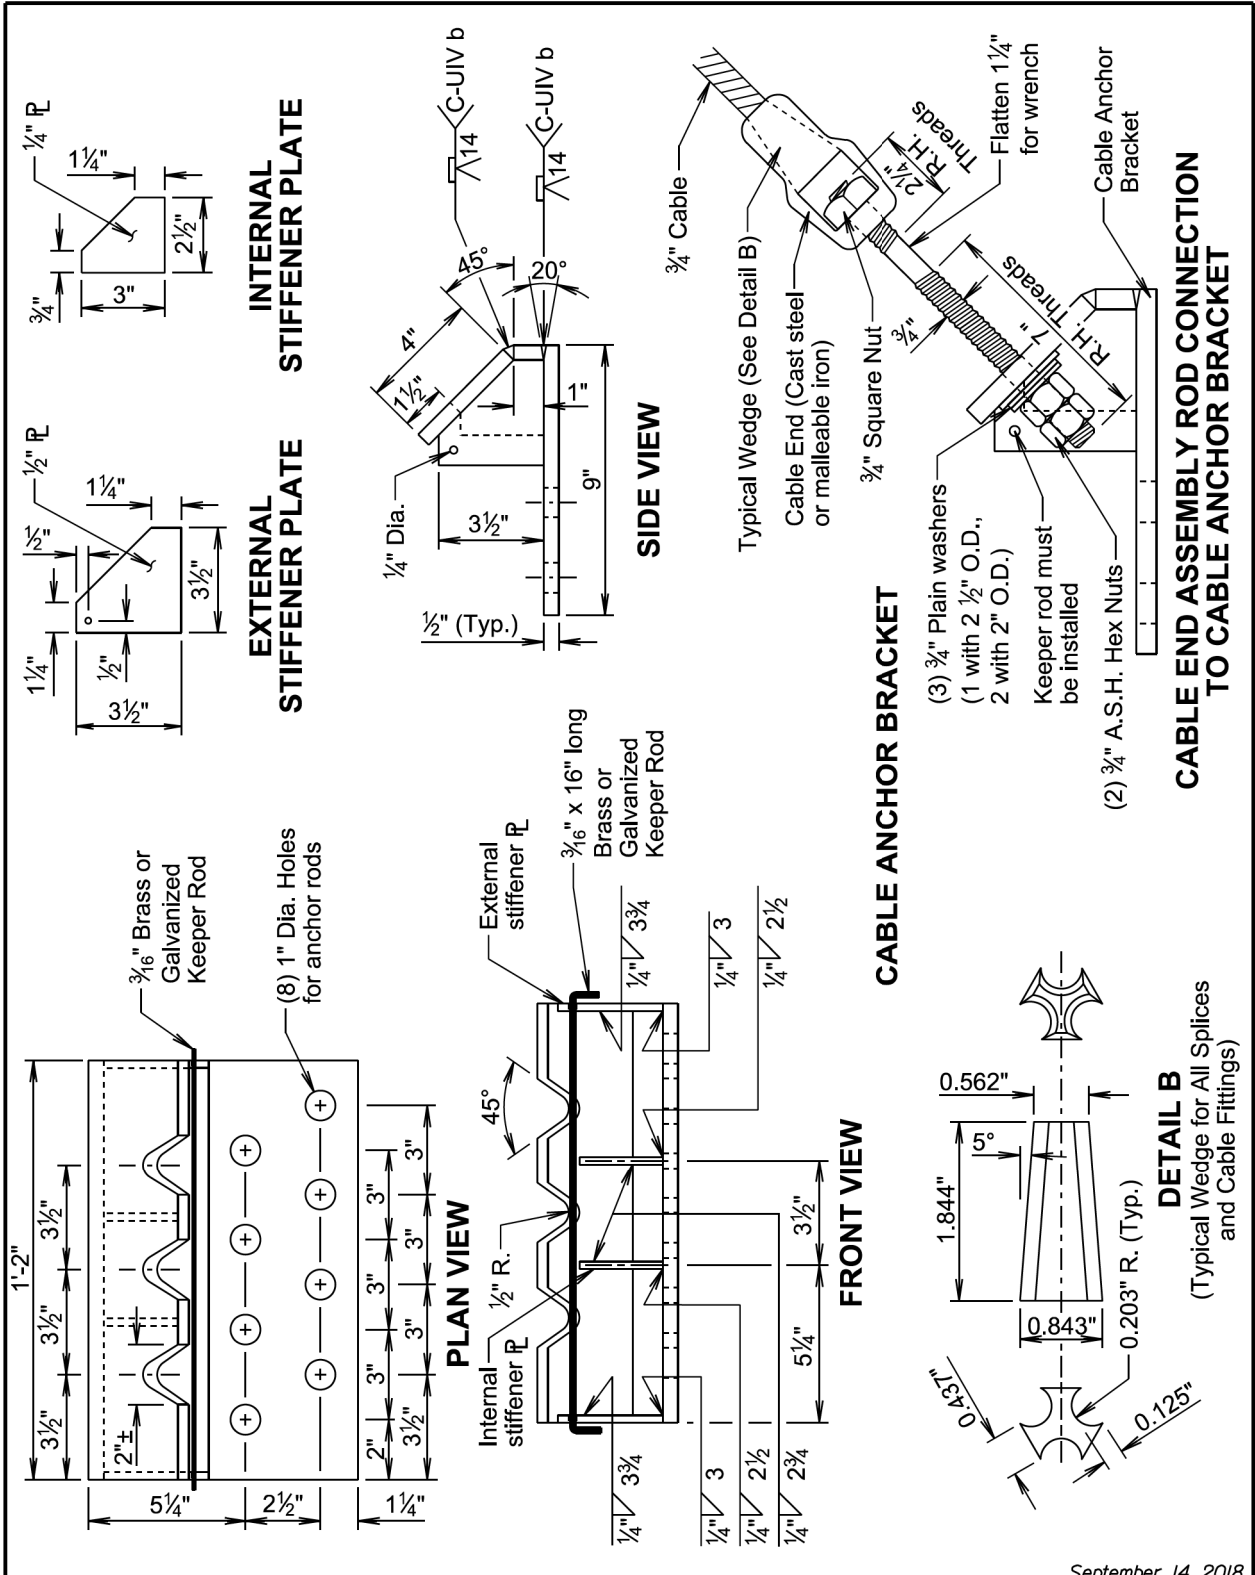




STATE OF SOUTH DAKOTA	PROJECT	SHEET	TOTAL SHEETS
	000I-469, etc.	11	23

Plotting Date: 04/20/2022

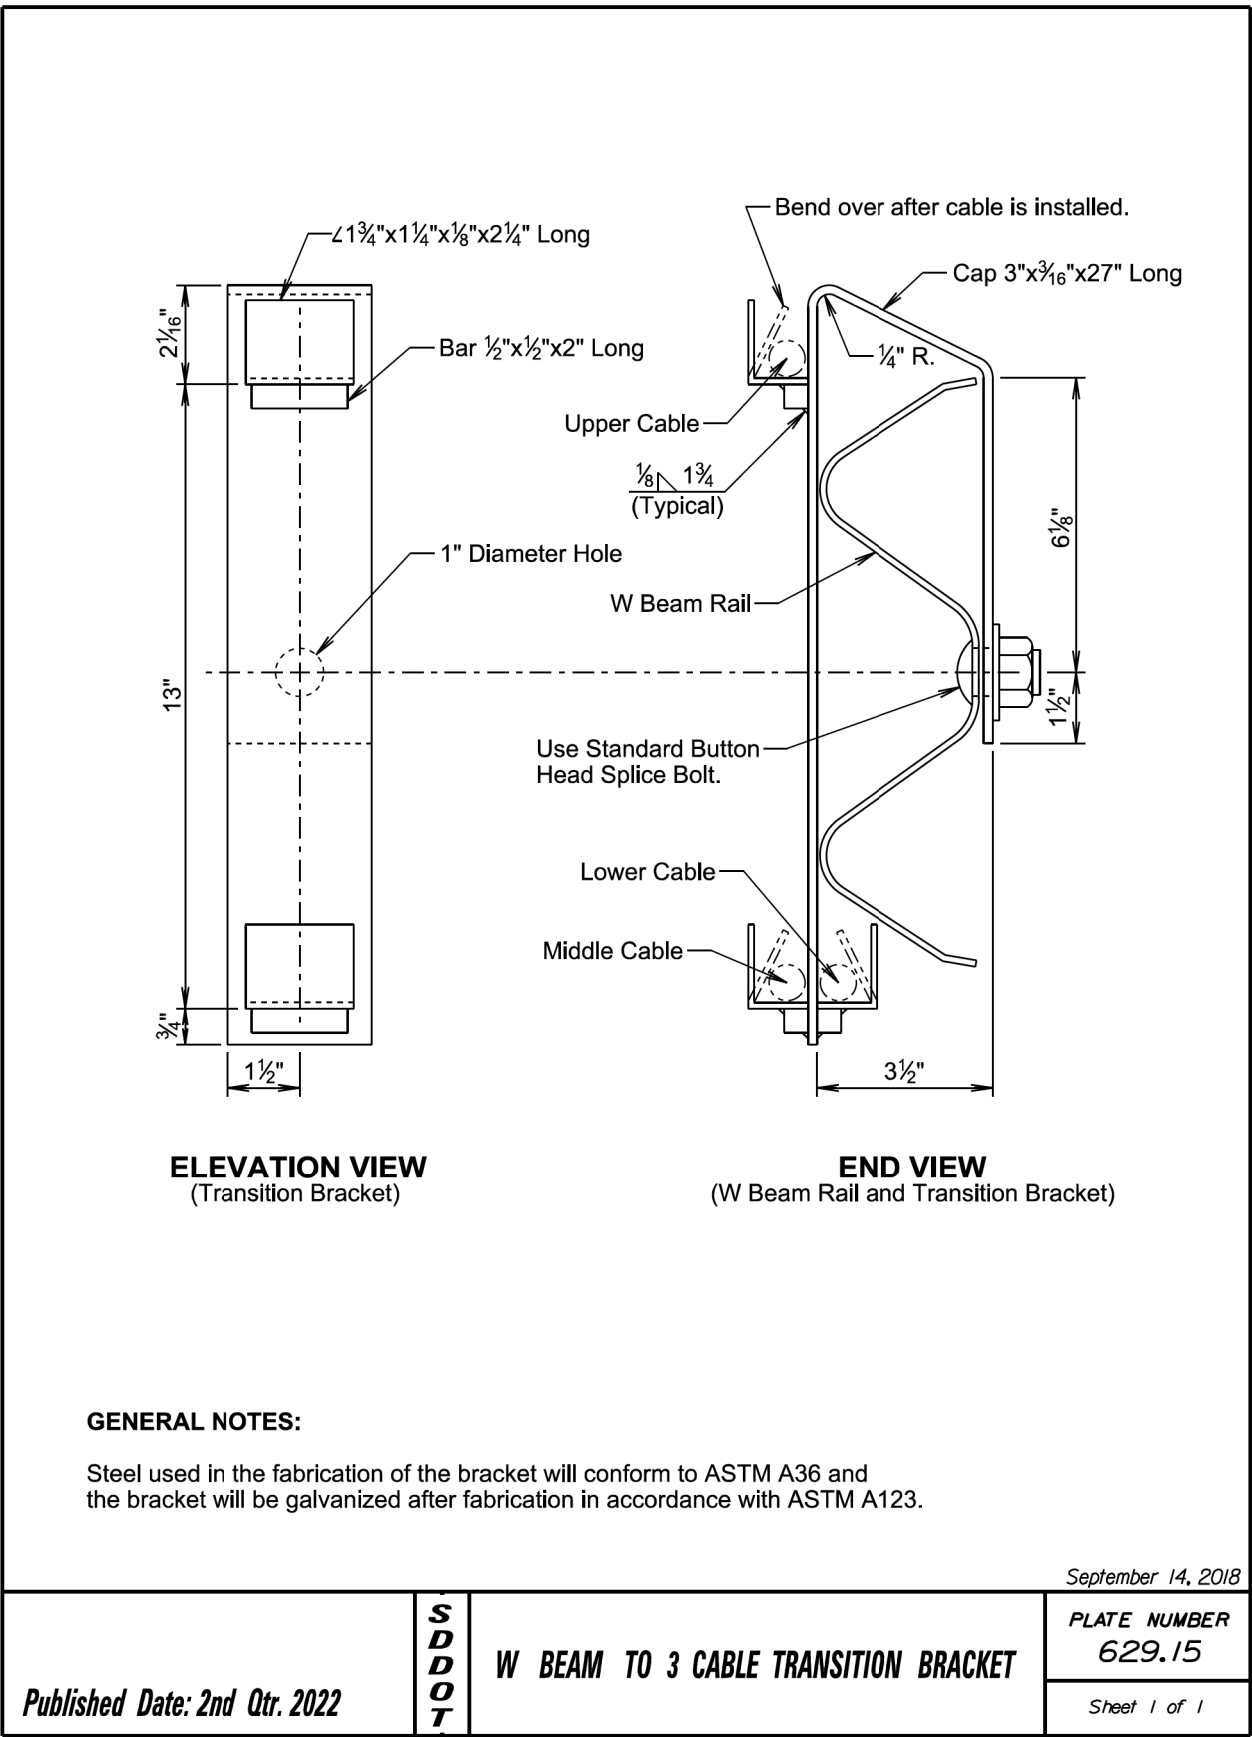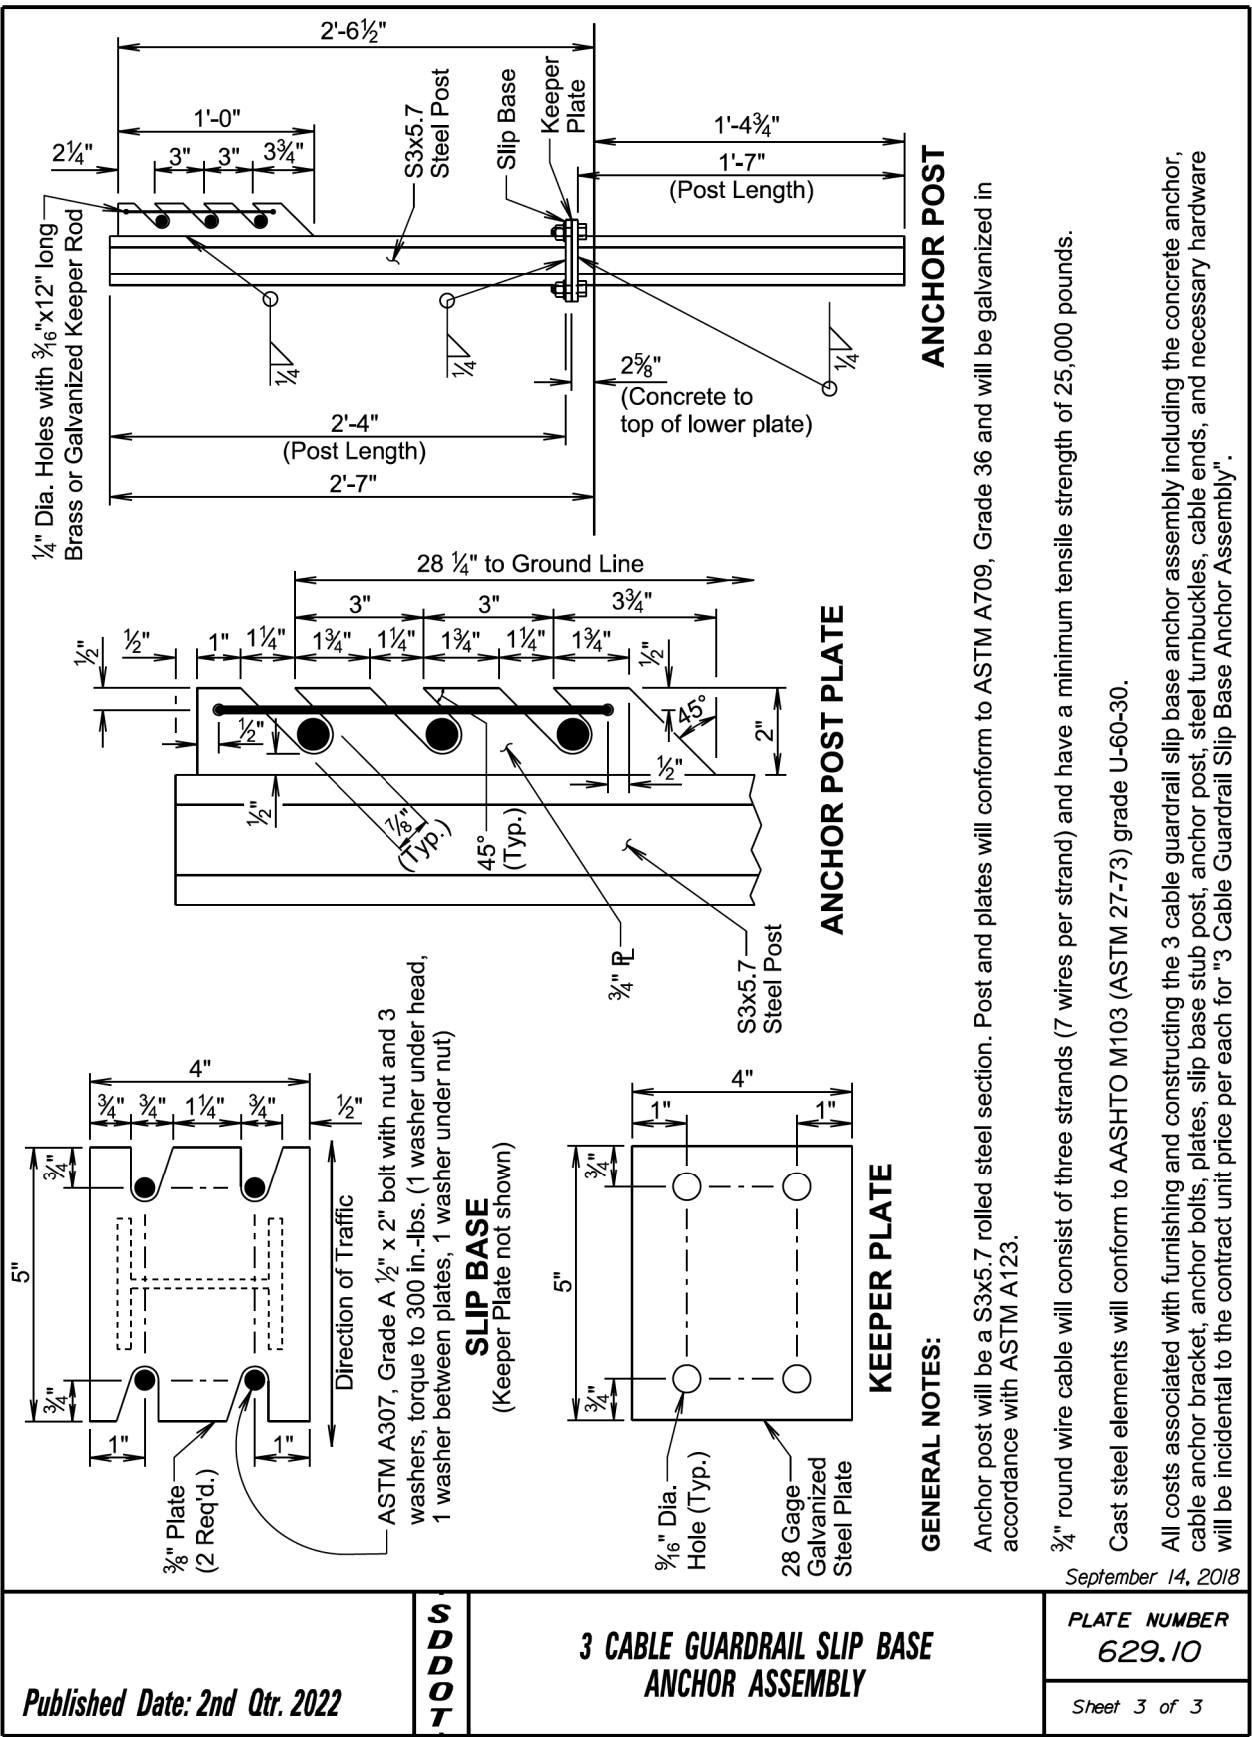


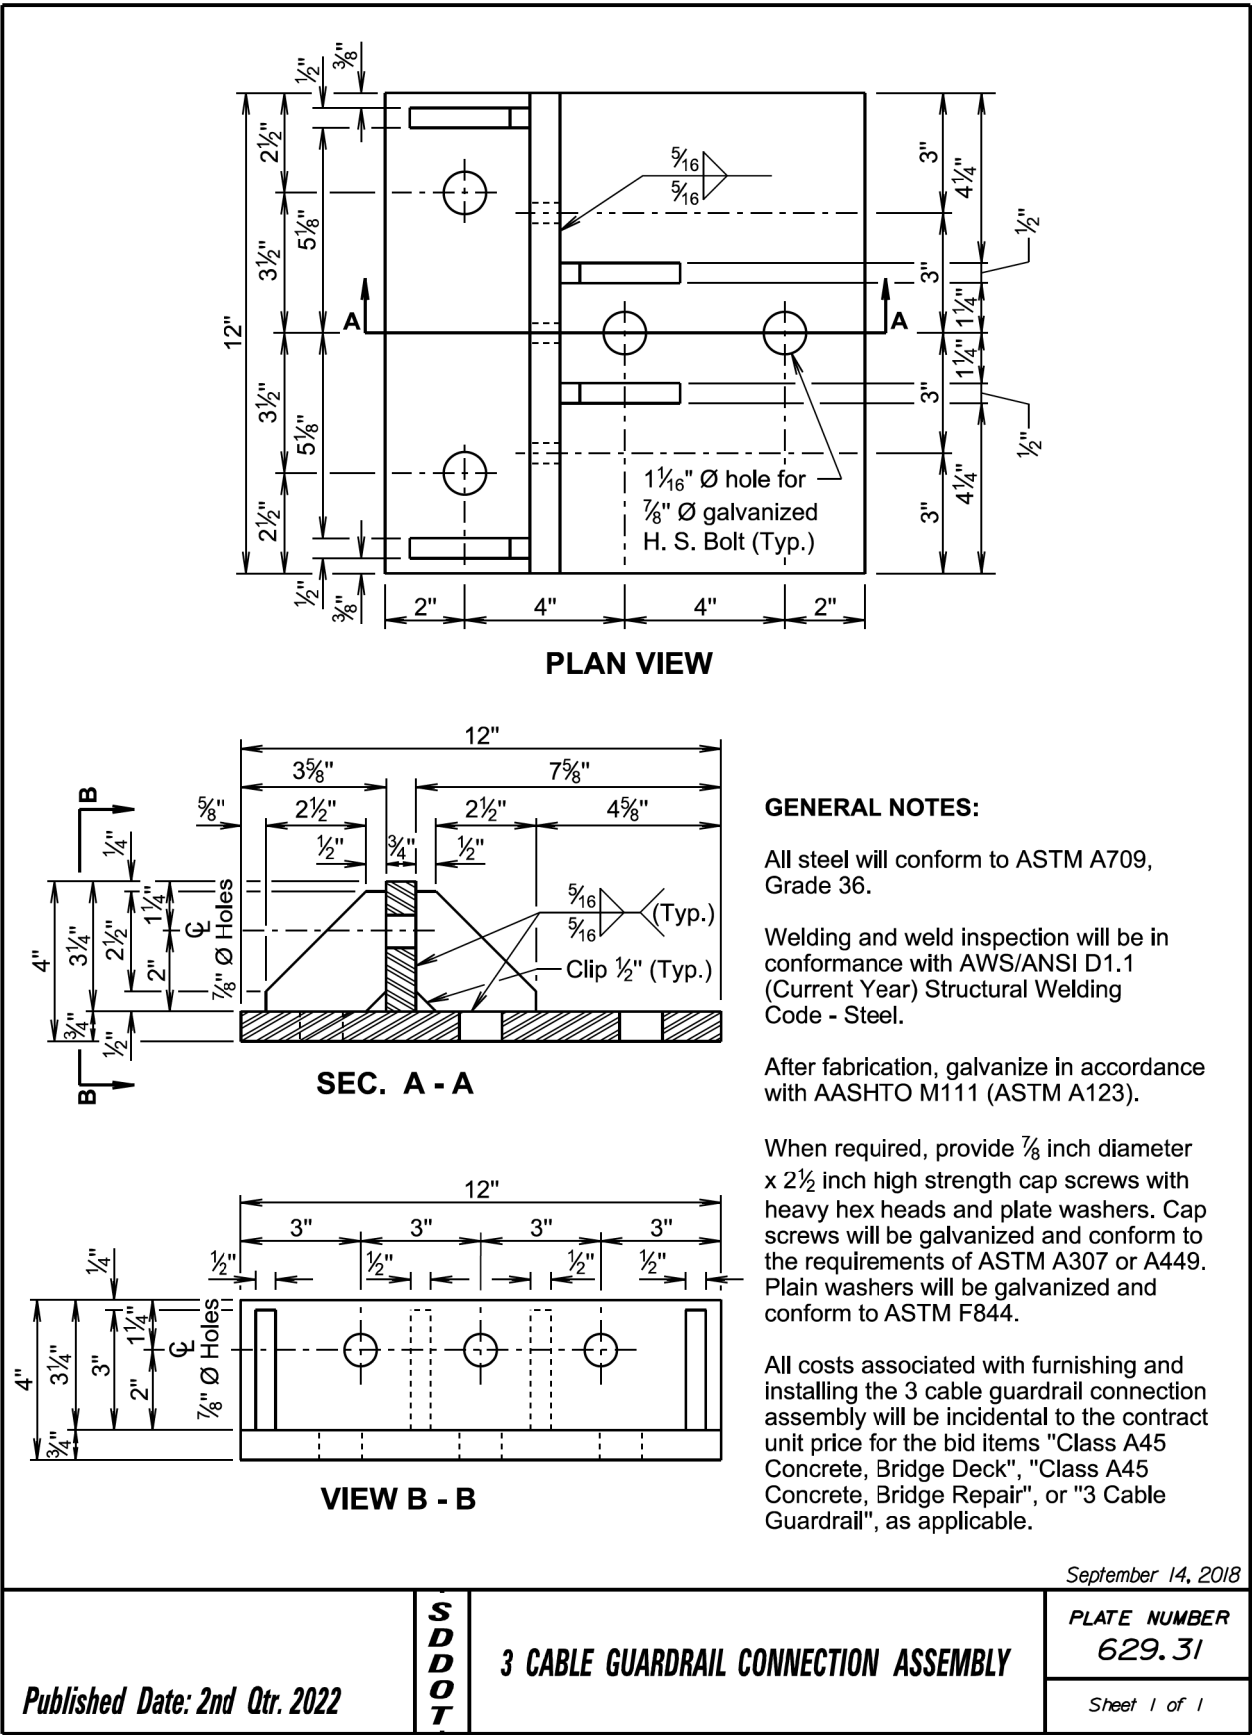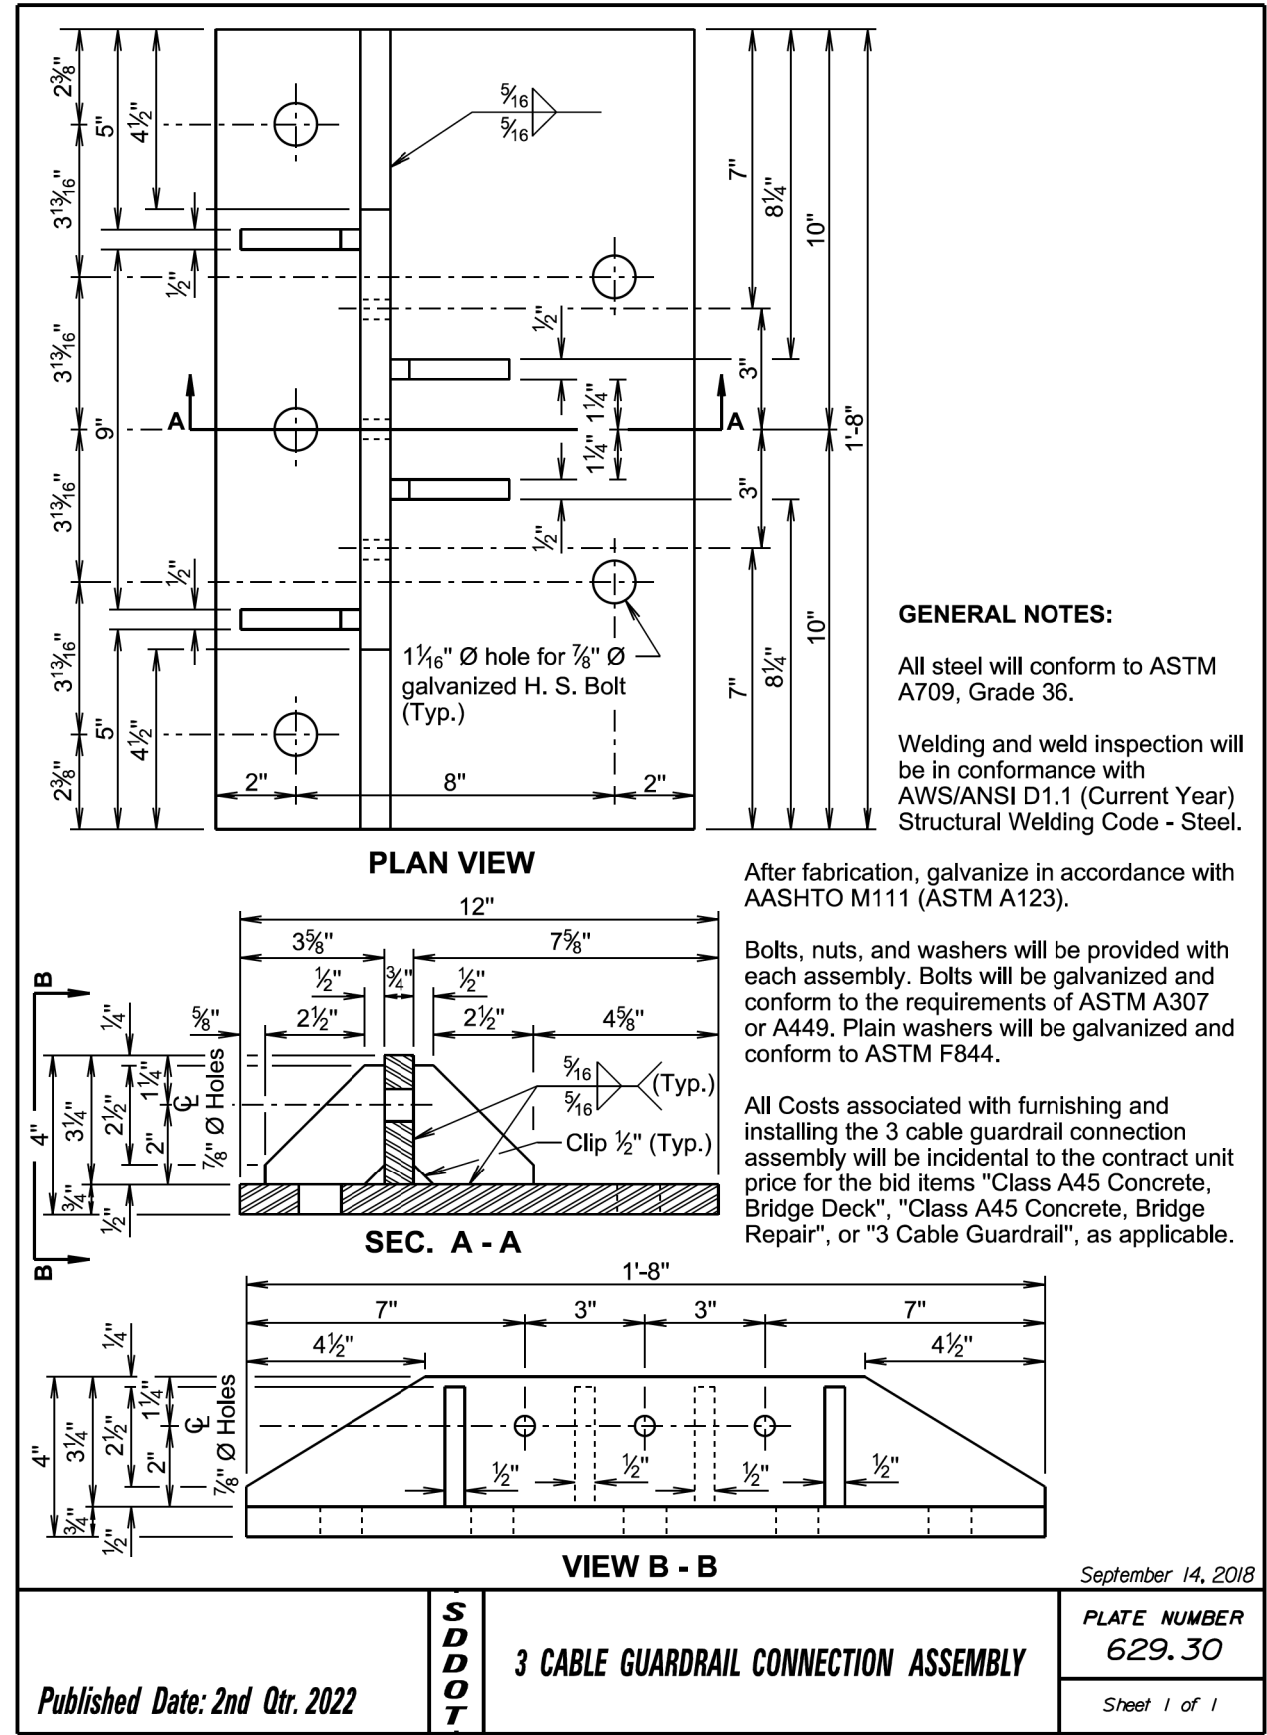

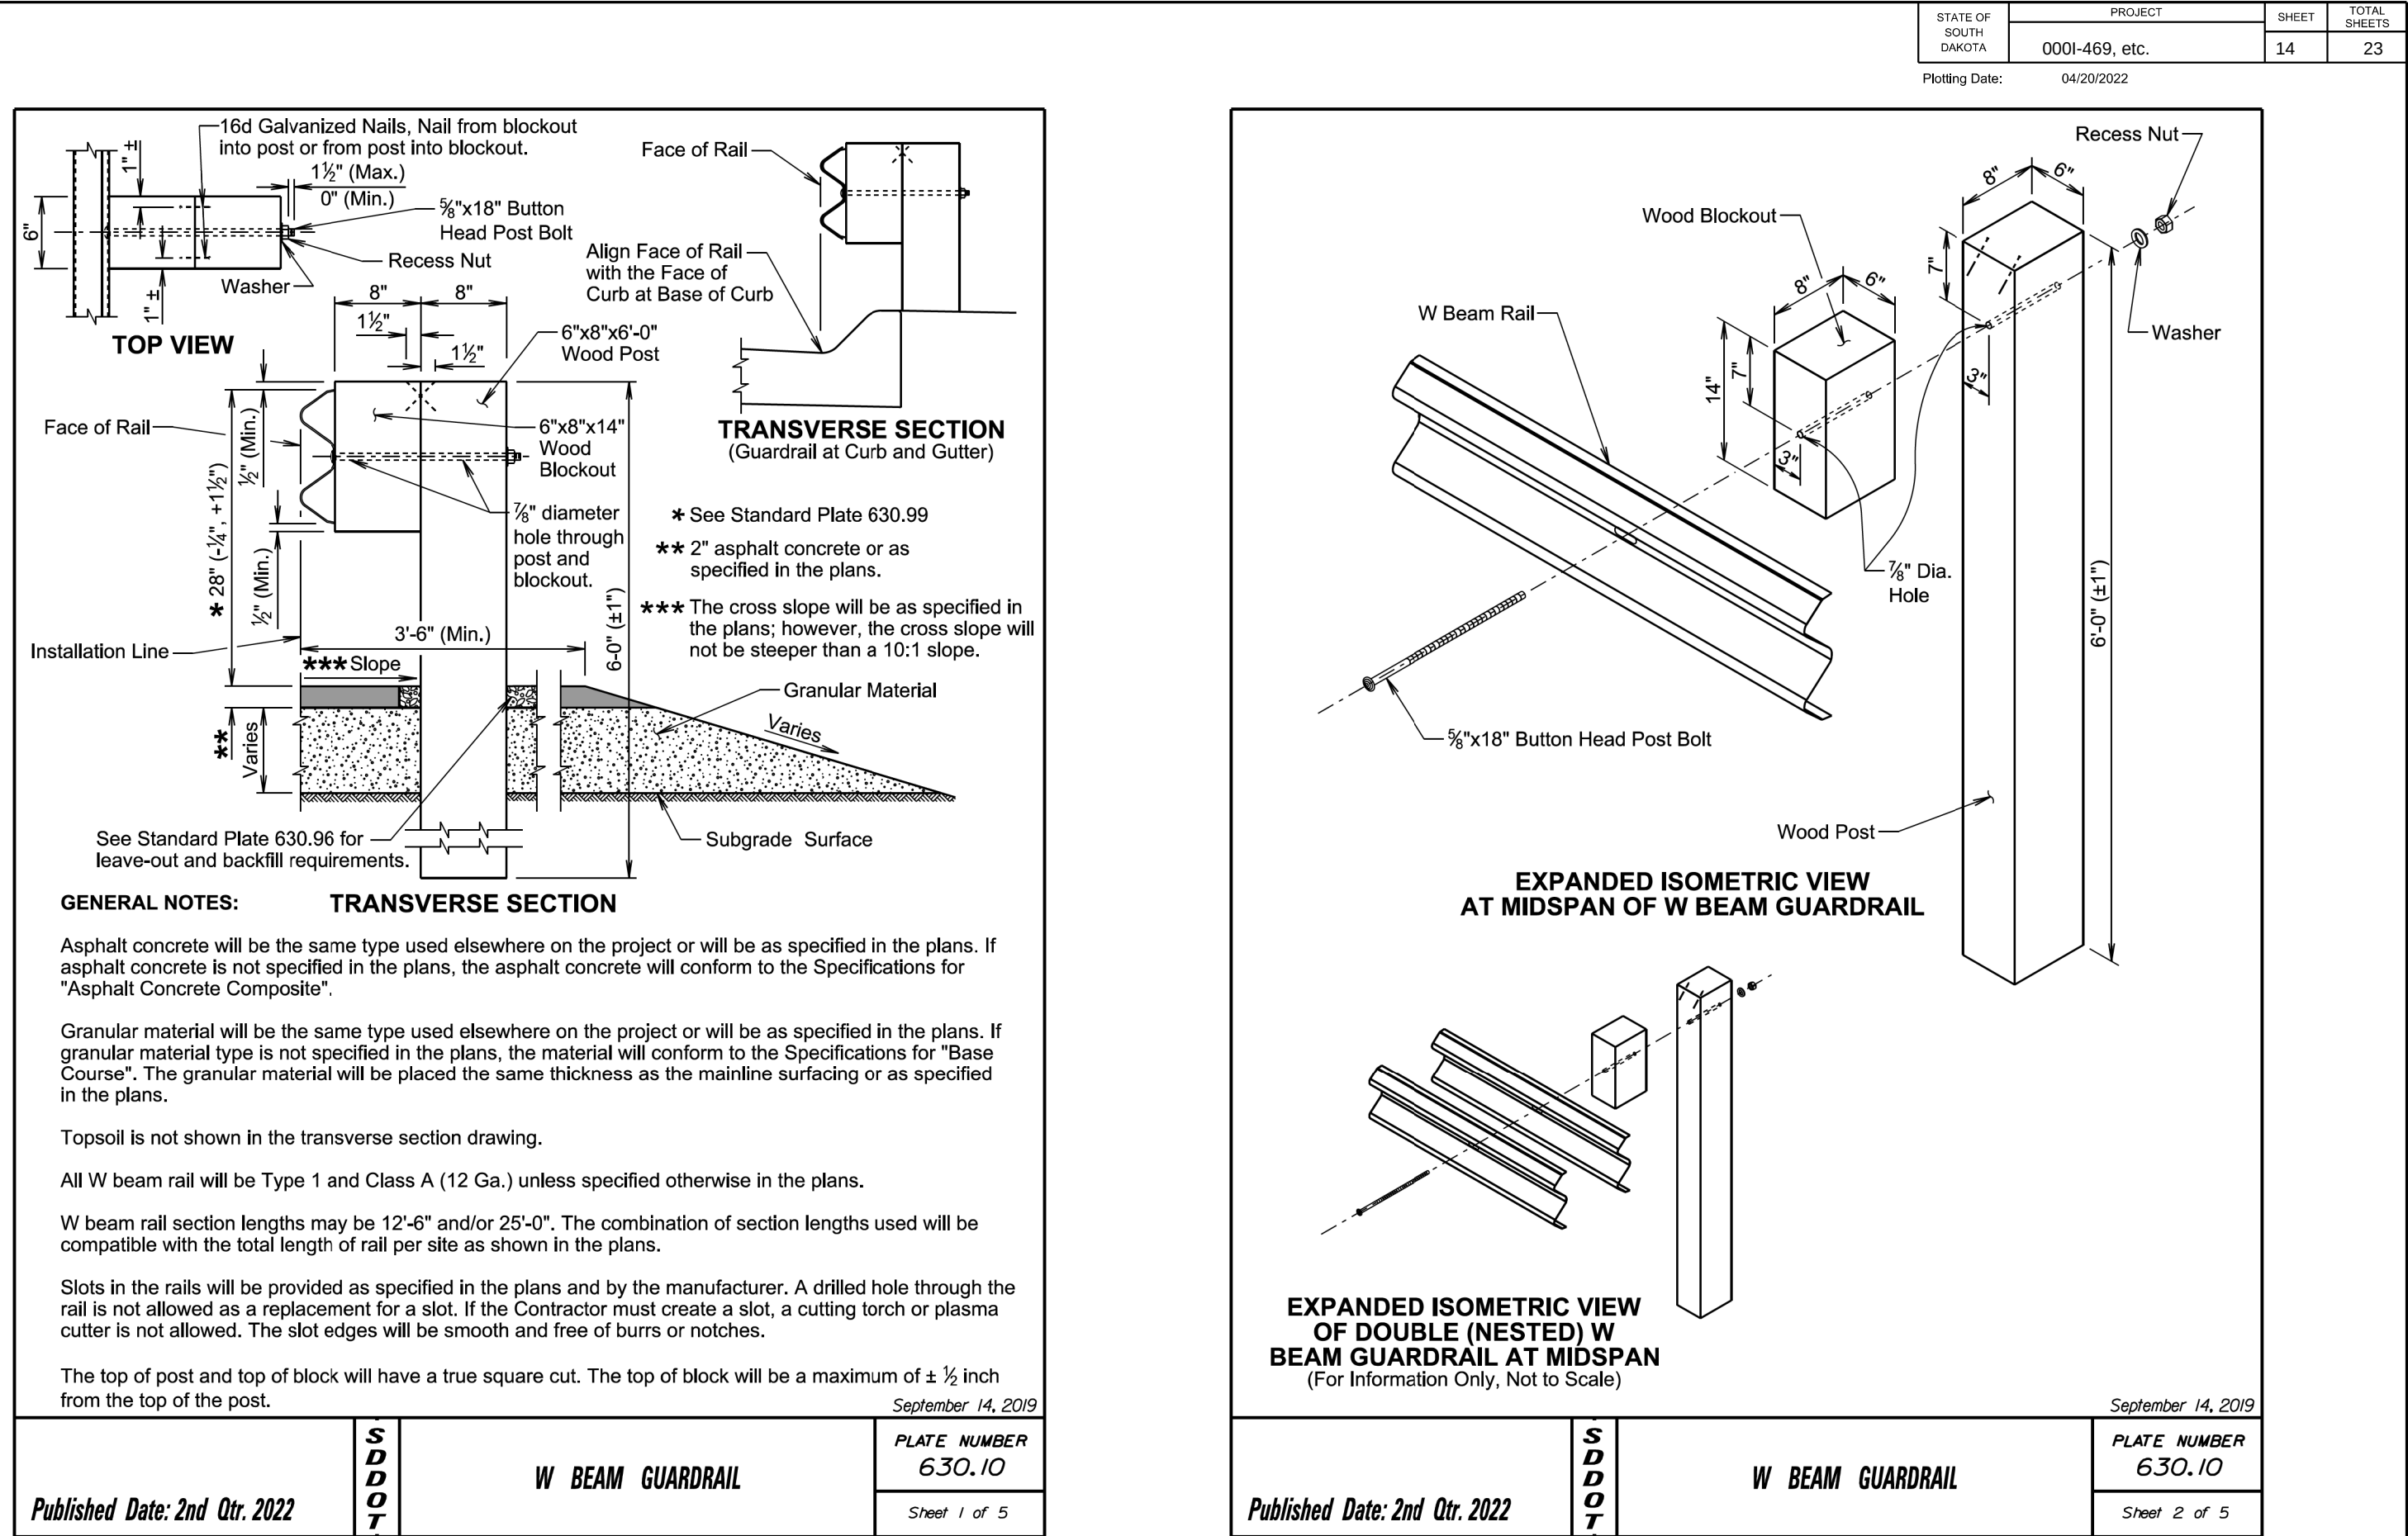

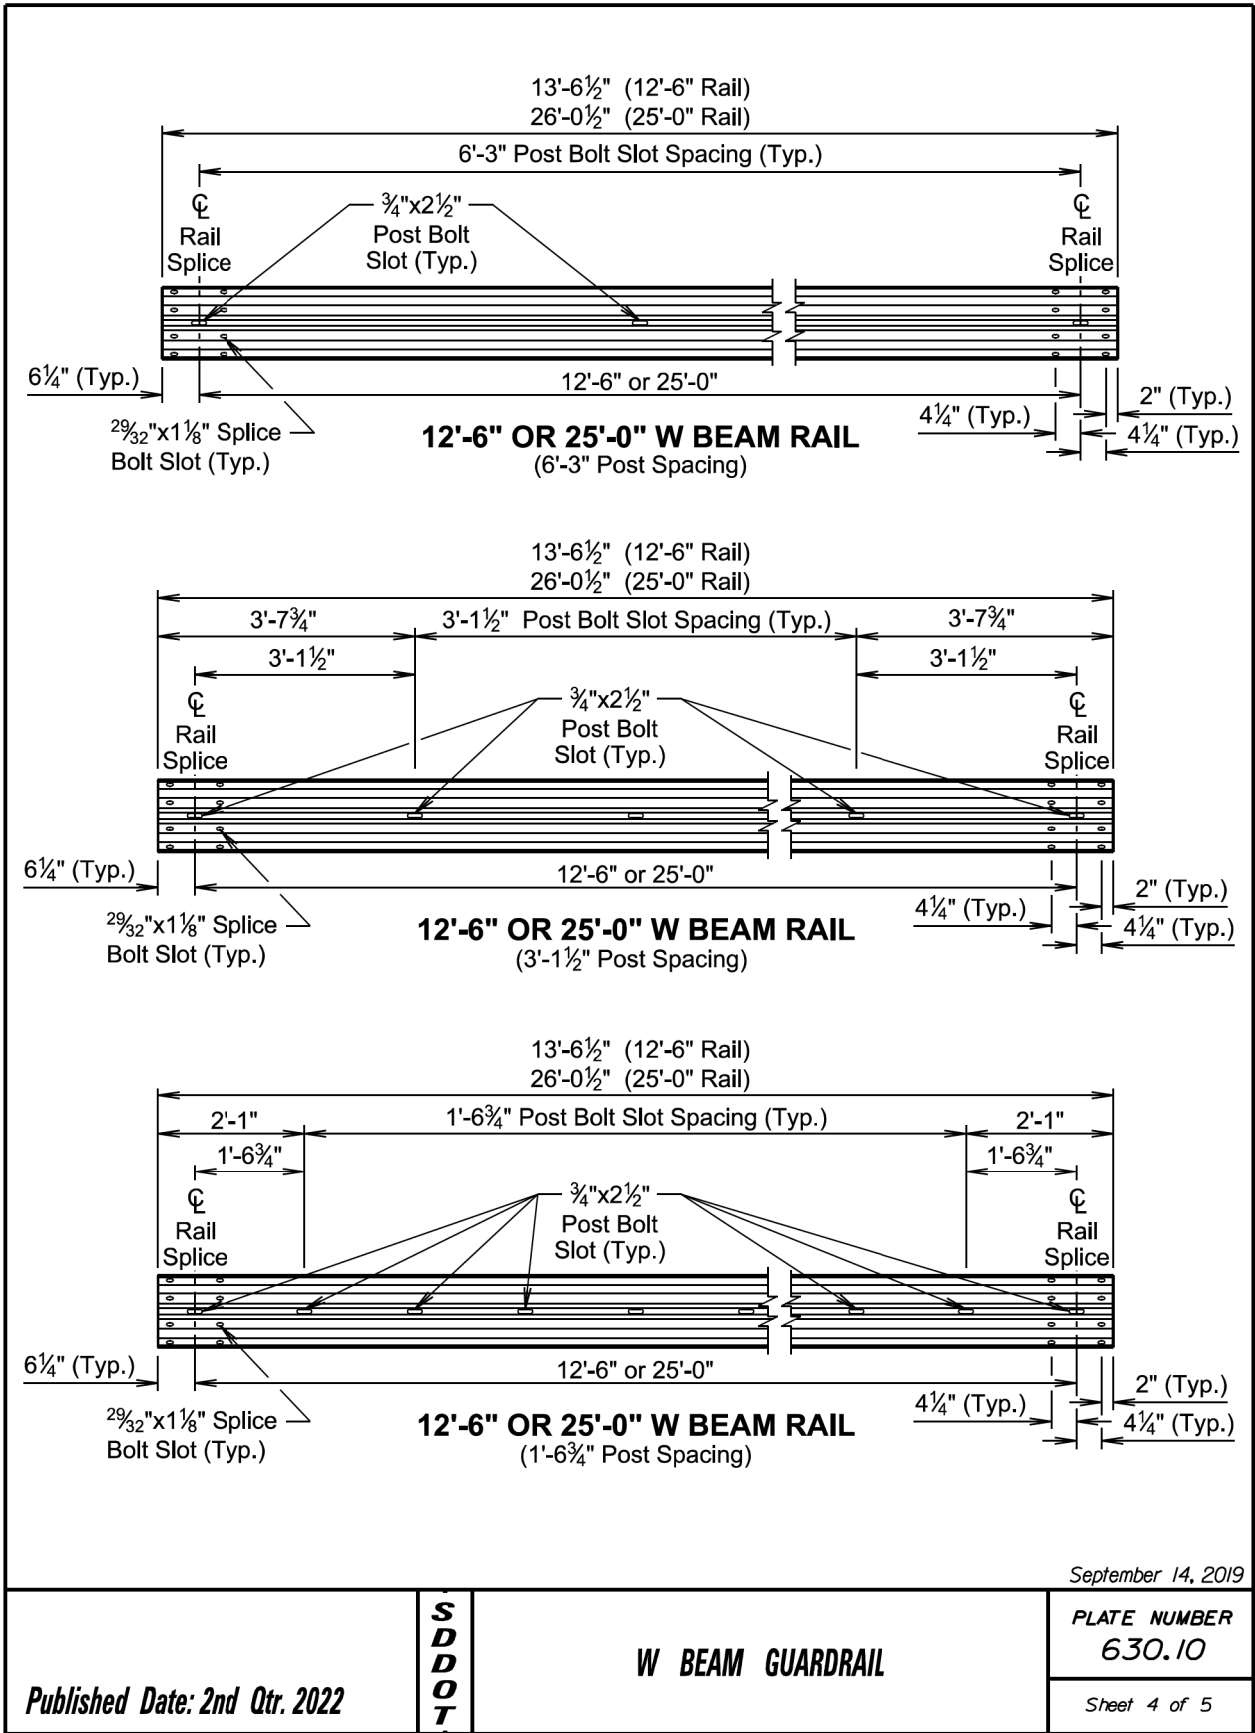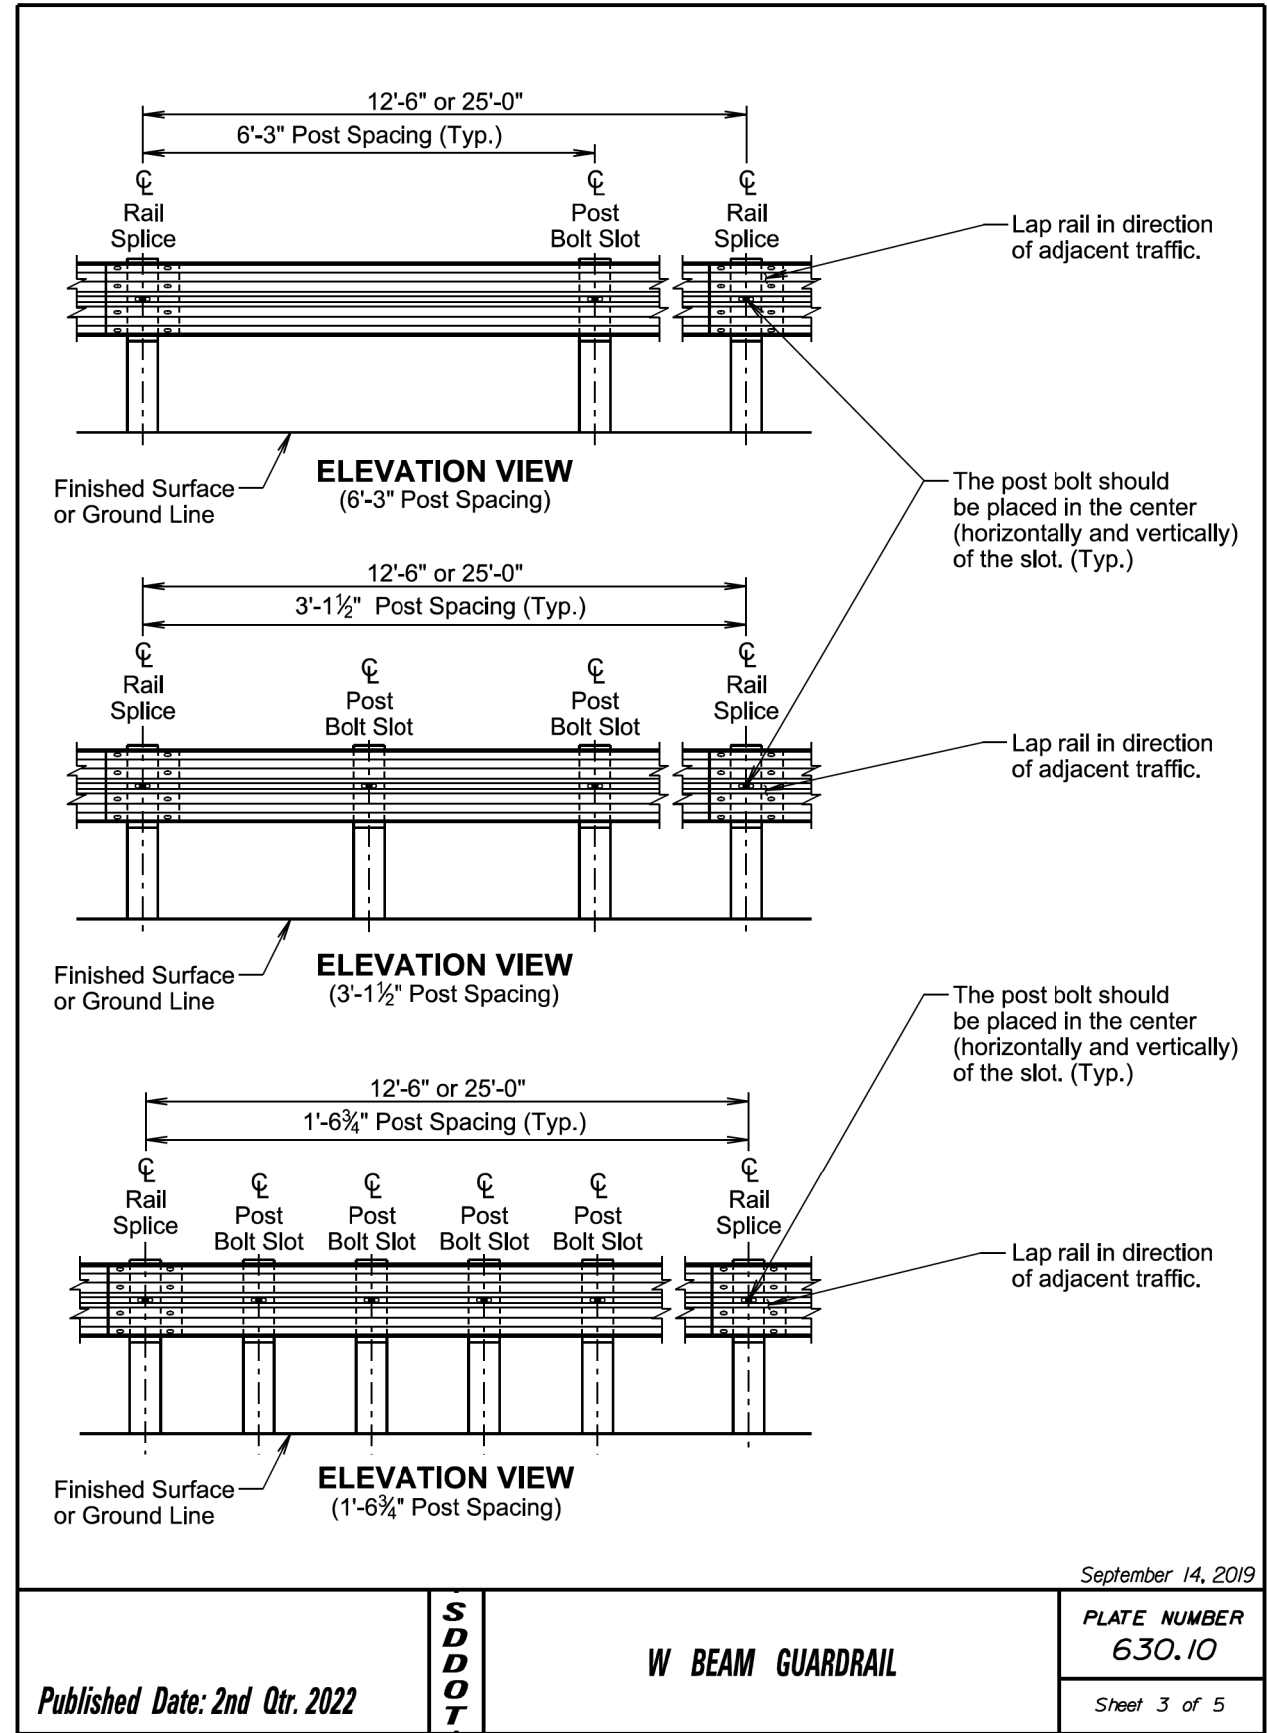


Plotting Date: 04/20/2022

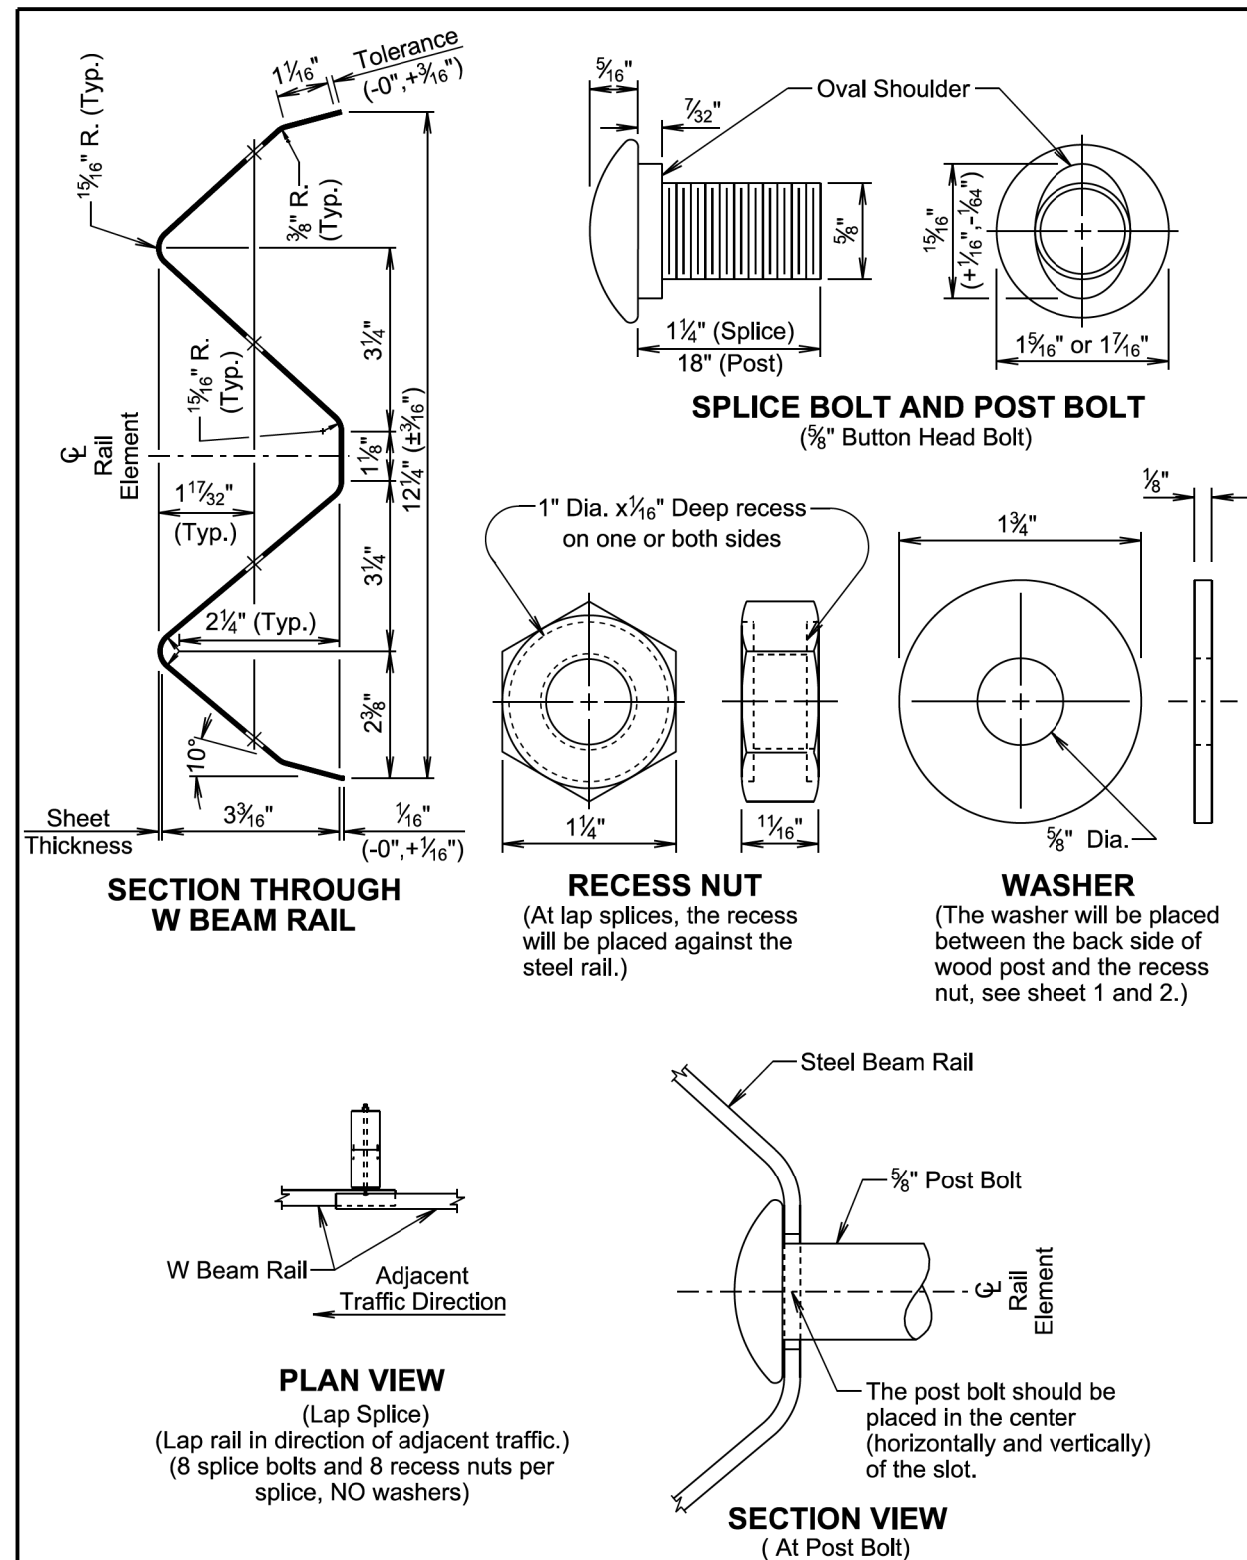

September 14, 2019

Published Date: 2nd Qtr. 2022	S D D O T	W BEAM GUARDRAIL	PLATE NUMBER 630.10
			Sheet 5 of 5


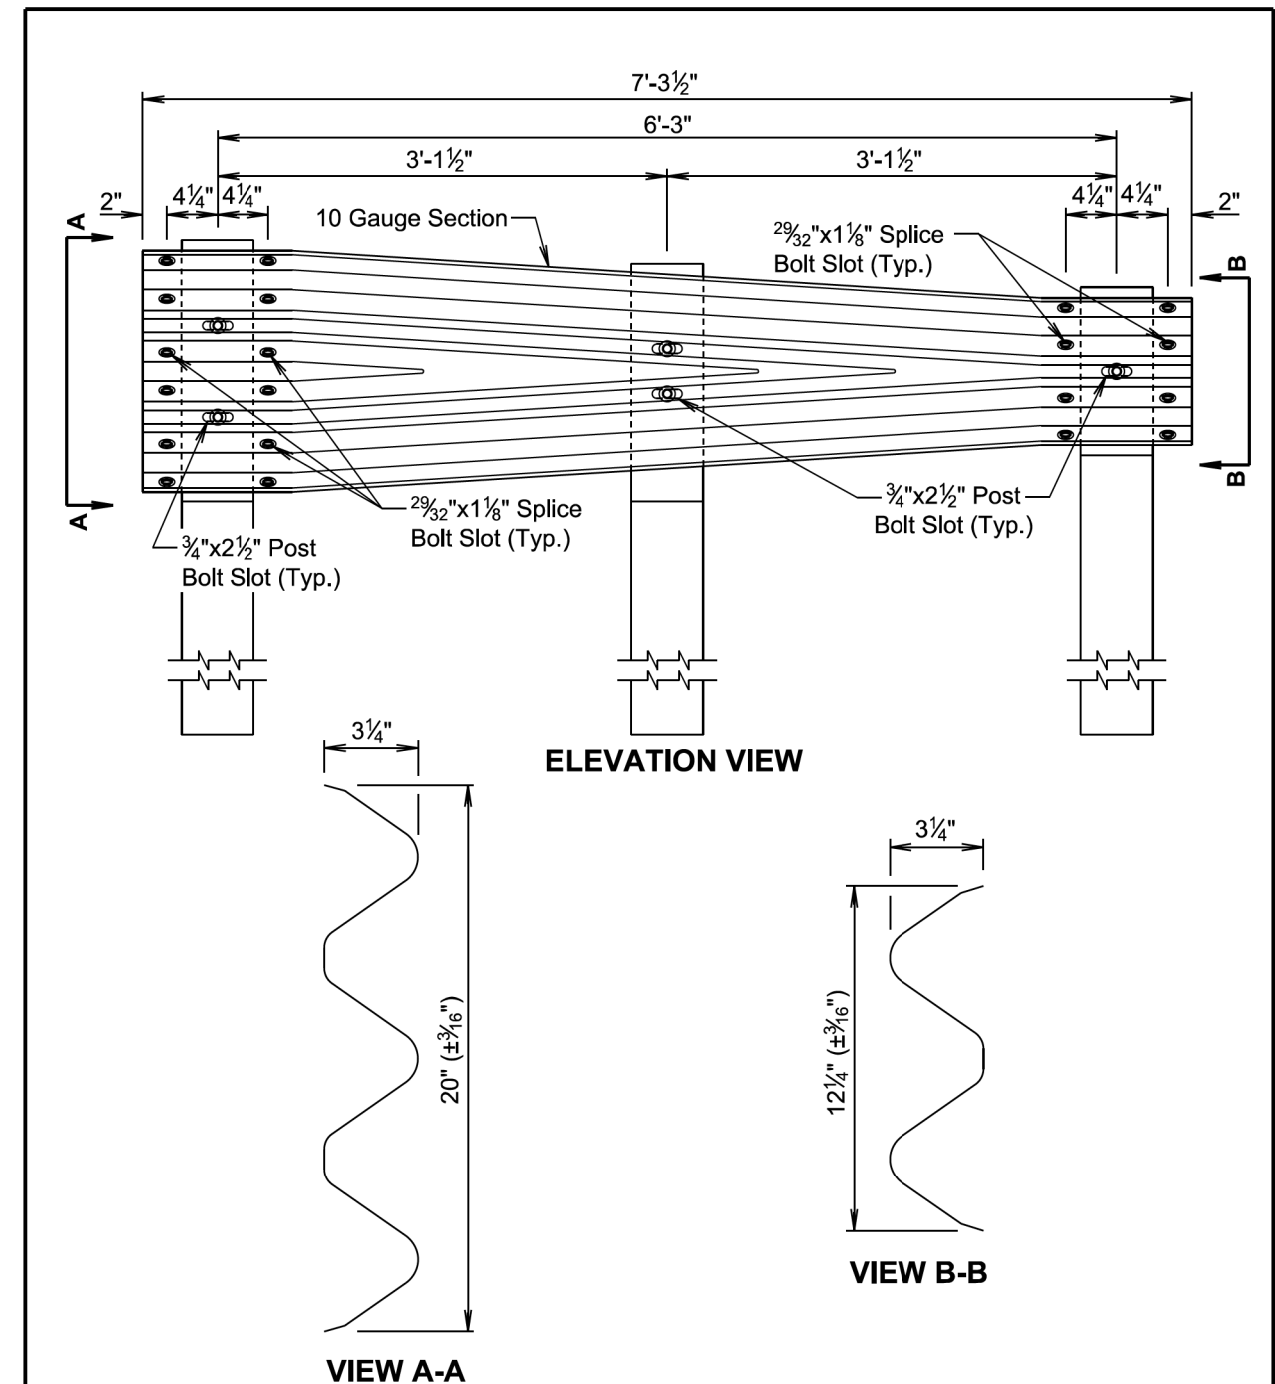




GENERAL NOTES:


All costs for furnishing and installing the W beam to thrie beam guardrail transition including labor, equipment, and materials including two posts, two blocks, W beam to thrie beam transition section, and hardware will be incidental to the contract unit price per each for "W Beam to Thrie Beam Guardrail Transition".

September 14, 2019

Published Date: 2nd Qtr. 2022	S D D O T	W BEAM TO THRIE BEAM GUARDRAIL TRANSITION SECTION	PLATE NUMBER 630.48
			Sheet 1 of 1

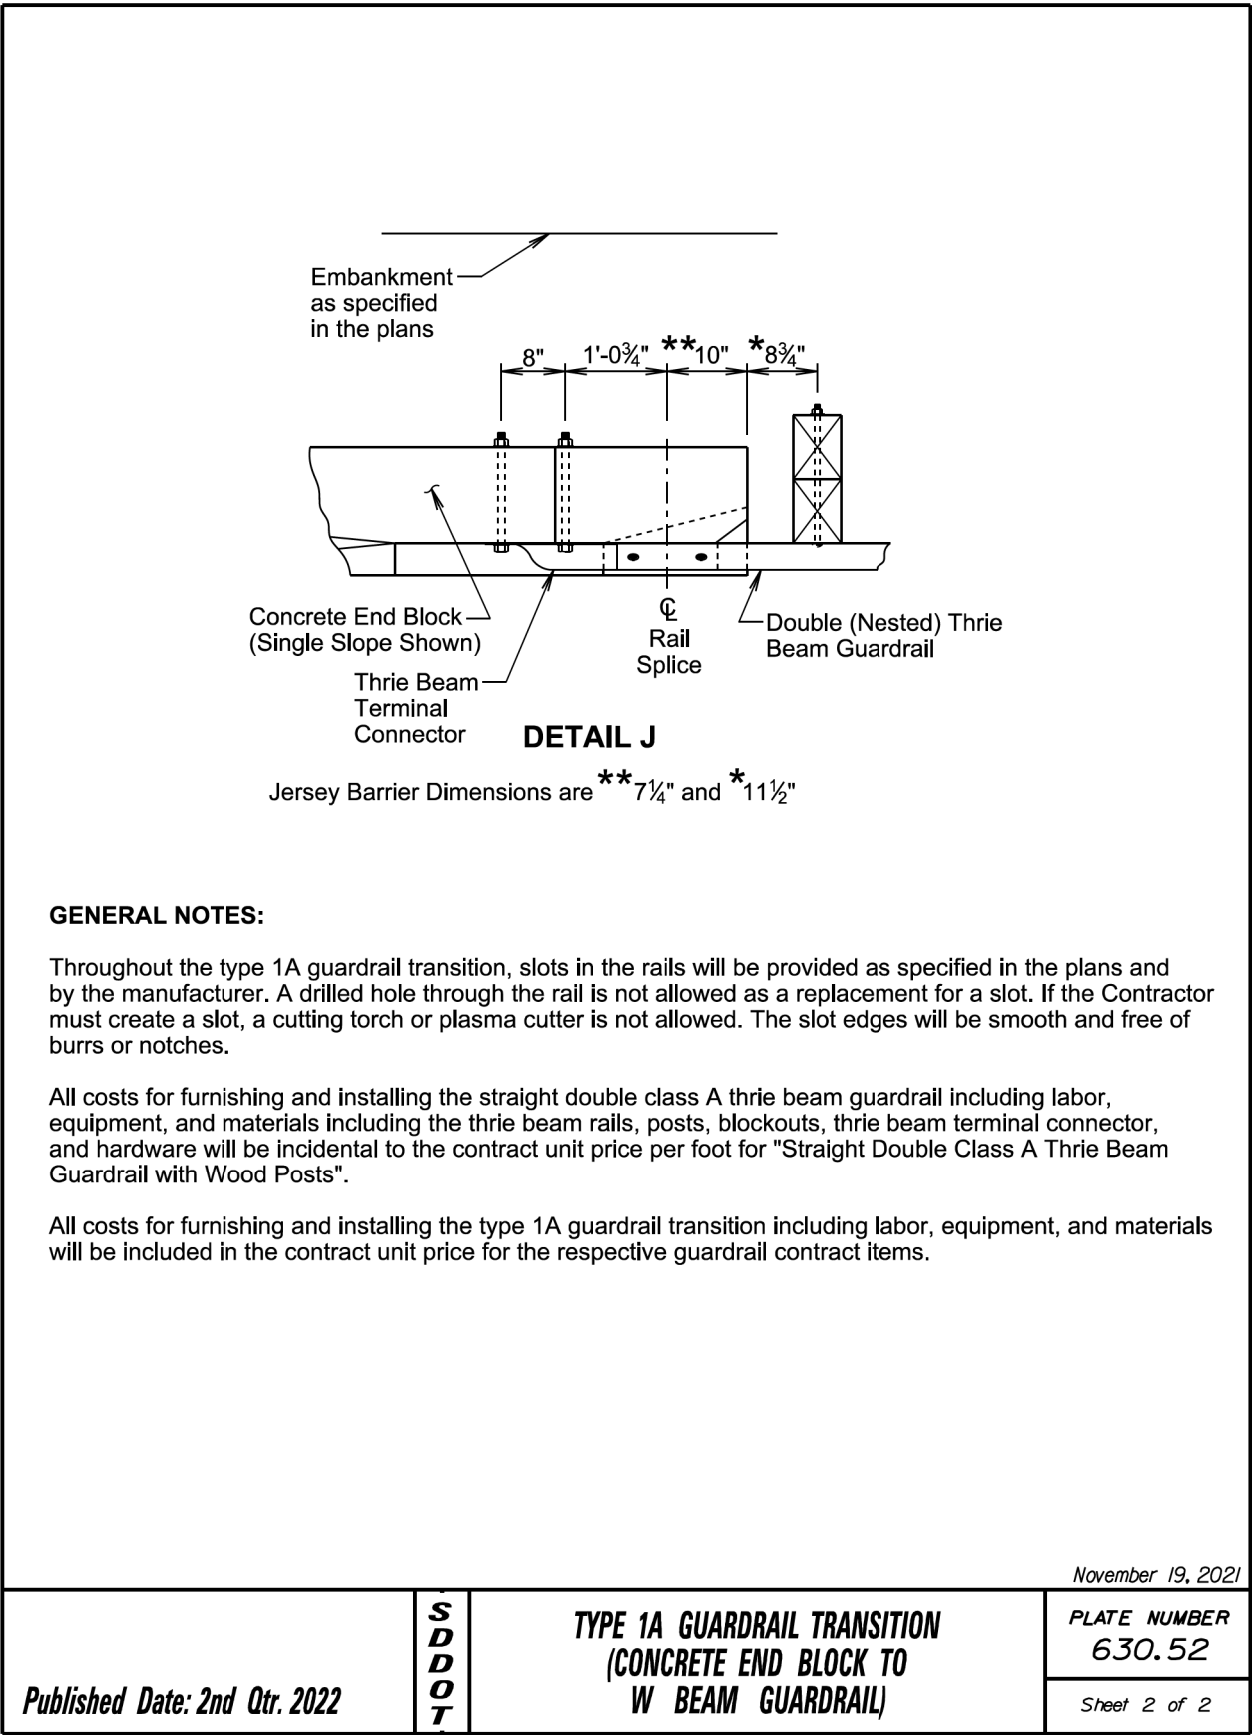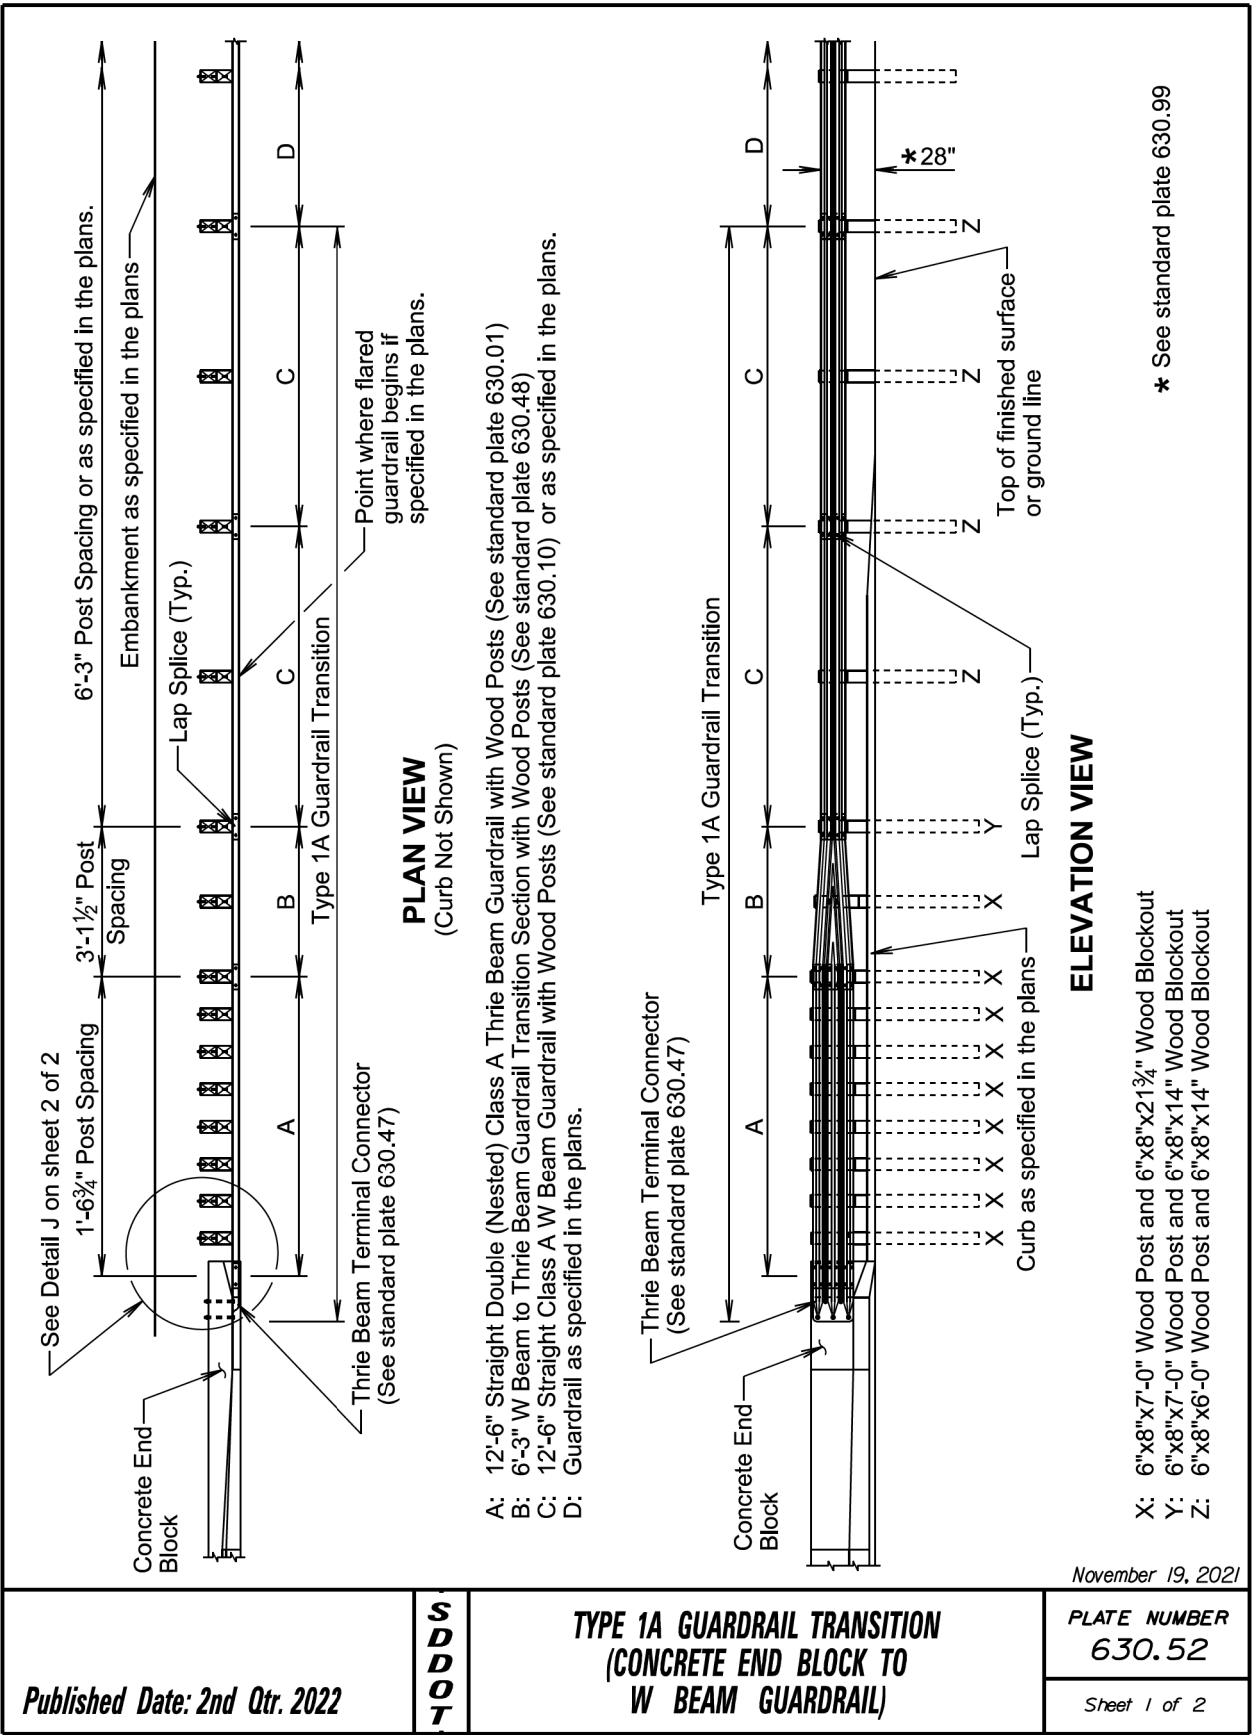

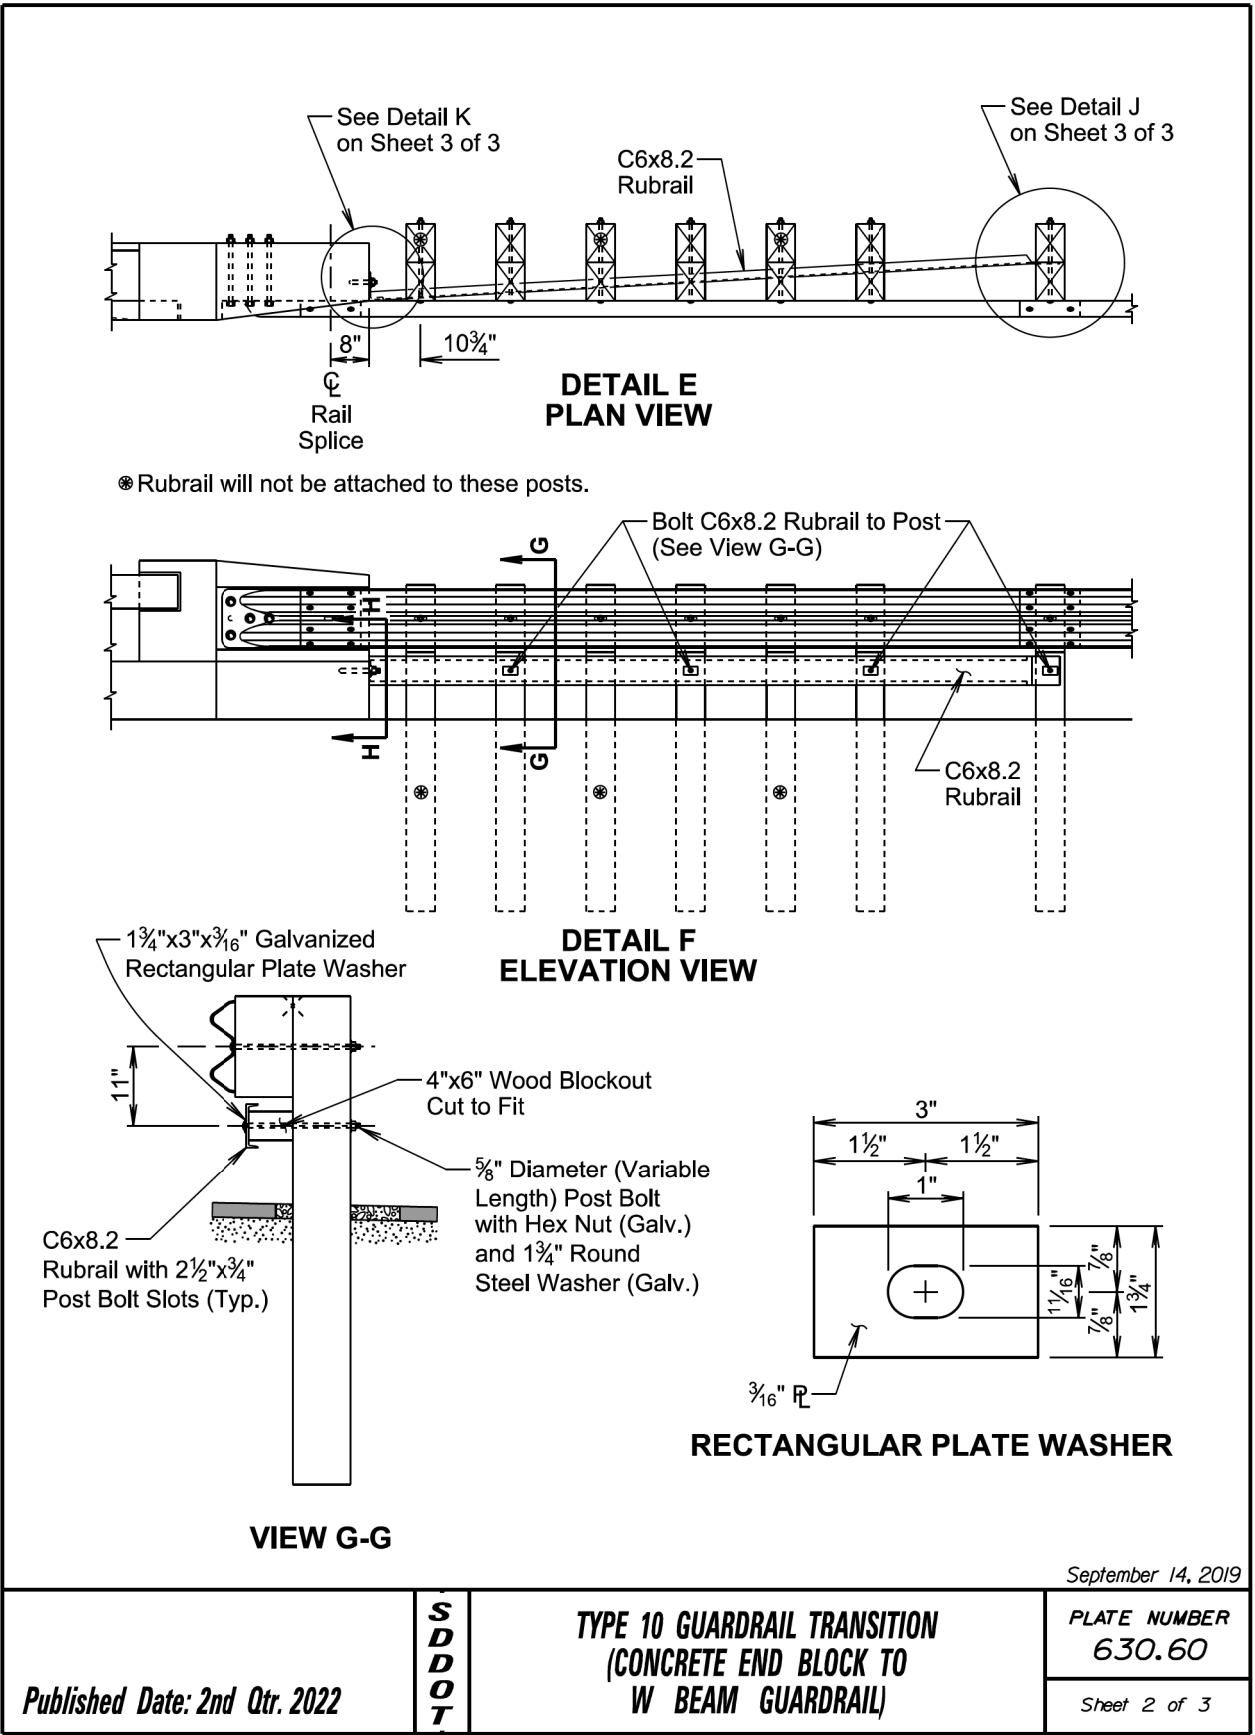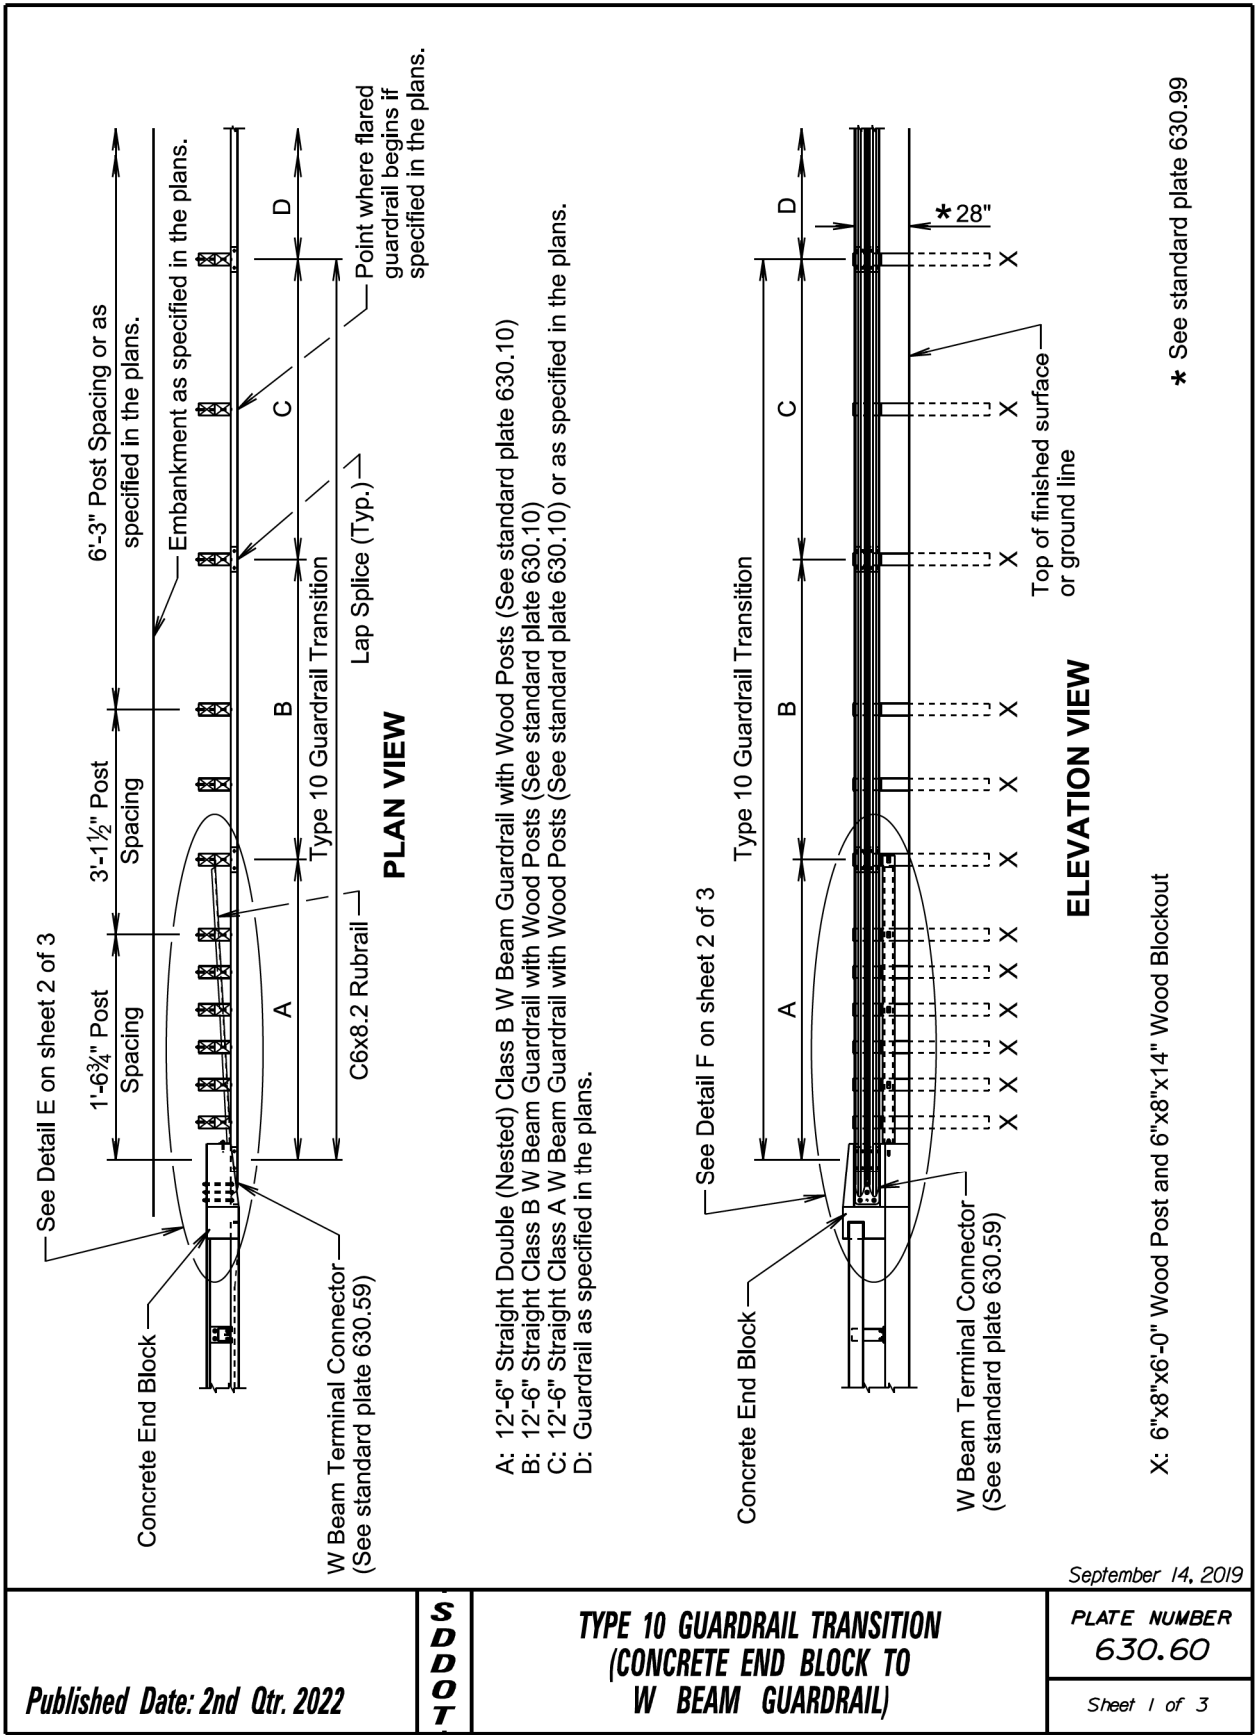

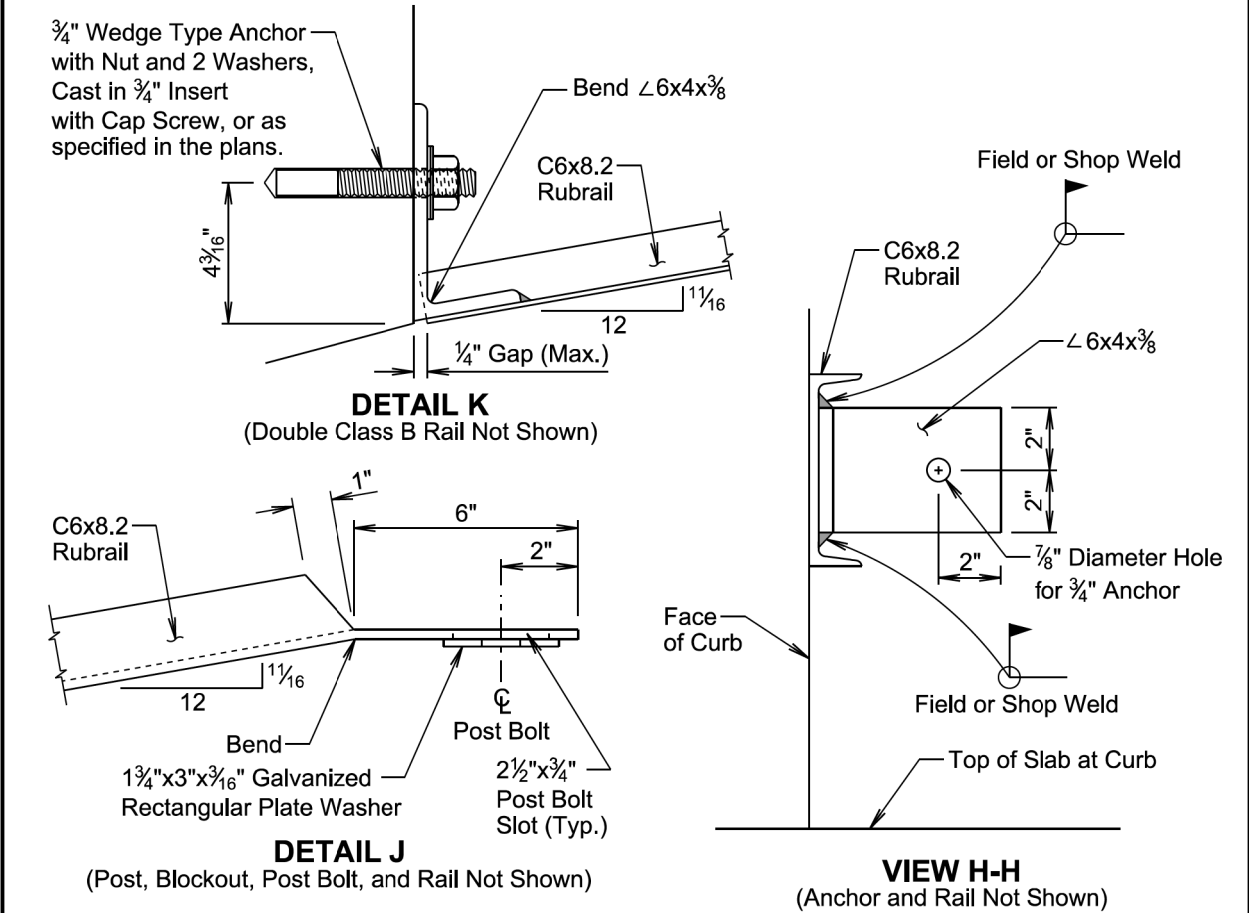

GENERAL NOTES:

Throughout the type 10 guardrail transition, slots in the rails will be provided as specified in the plans and by the manufacturer. A drilled hole through the rail is not allowed as a replacement for a slot. If the Contractor must create a slot, a cutting torch or plasma cutter is not allowed. The slot edges will be smooth and free of burrs or notches.

The rubrail steel will be in conformance with ASTM A36 and will be galvanized after fabrication in conformance with ASTM A123. If pre-galvanized steel members are used, all cuts and welds will be coated with an approved galvanizing paint.


The wedge type anchor bolt, nut, and washers will be hot dipped galvanized or made of a corrosion resistant material. The wedge type anchor will be capable of sustaining an ultimate load in tension or shear of 17,000 pounds when the anchor is set in 4,500 psi compressive strength concrete. The anchor will be installed according to the manufacturer's recommendations. The Contractor will obtain certification from the manufacturer that the anchor meets the tensile and shear requirements and will submit the certification to the Engineer. The cost for furnishing and installing the wedge type anchor, nut, and washers will be incidental to the contract unit price per foot for "Rubrail".

All costs for furnishing and installing the straight double class B W beam guardrail including labor, equipment, and materials including the W beam rails, posts, blockouts, W beam terminal connector, and hardware will be incidental to the contract unit price per foot for "Straight Double Class B W Beam Guardrail with Wood Posts".

All costs for furnishing and installing the type 10 guardrail transition including labor, equipment, and materials will be included in the contract unit price for the respective guardrail contract items.

September 14, 2019

Published Date: 2nd Qtr. 2022	S D D O T	TYPE 10 GUARDRAIL TRANSITION (CONCRETE END BLOCK TO W BEAM GUARDRAIL)	PLATE NUMBER 630.60
			Sheet 3 of 3

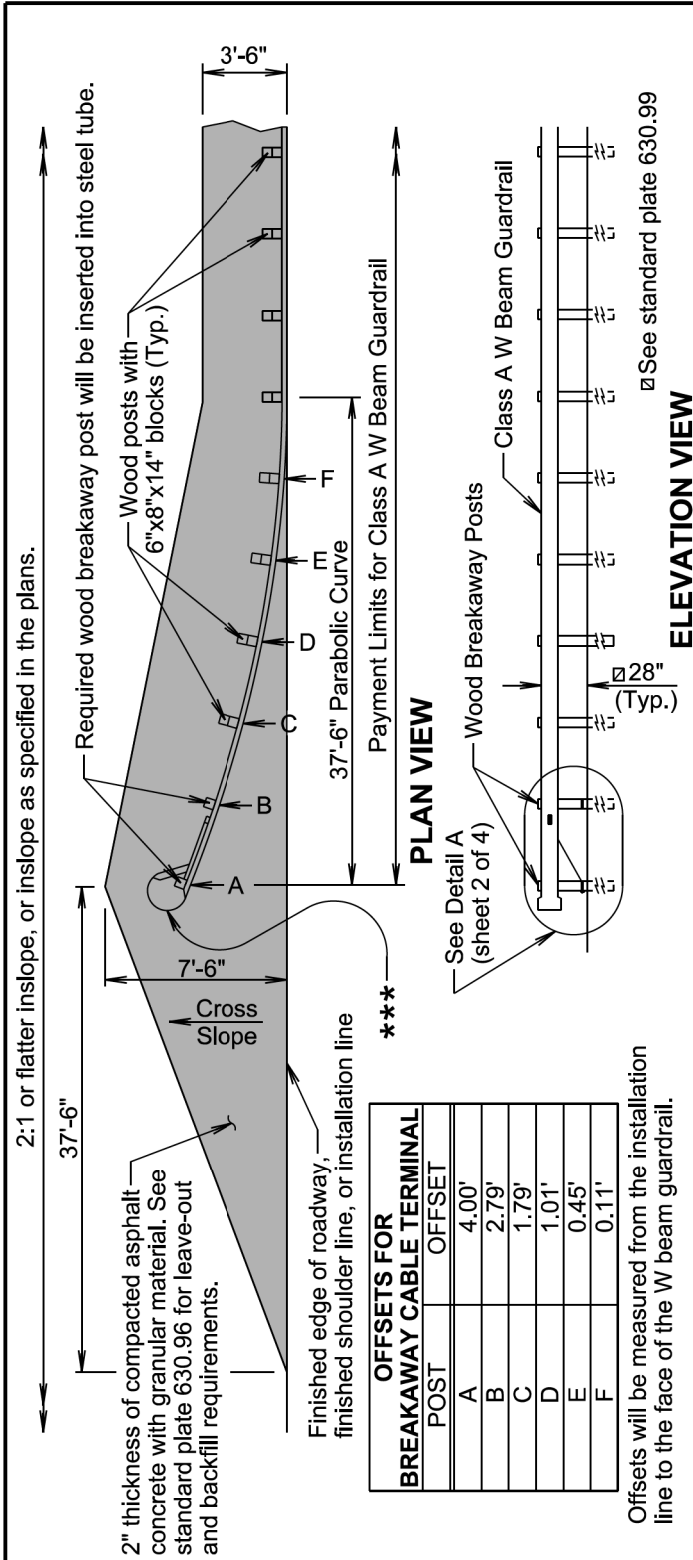

GENERAL NOTES:

The finished embankment surfacing cross slope will match the roadway cross slope; however, if a steeper cross slope is necessary the steepest allowable cross slope is 10:1.

Asphalt concrete will be the same type used elsewhere on the project or will be as specified in the plans. If asphalt concrete is not specified in the plans, the asphalt concrete will conform to the Specifications for "Asphalt Concrete Composite".

Granular material will be the same type used elsewhere on the project or will be as specified in the plans. If granular material type is not specified in the plans, the material will conform to the Specifications for "Base Course". The granular material will be placed the same thickness as the mainline surfacing or as specified in the plans.

***An adhesive object marker will be placed on the end section buffer after placement of the end section buffer. The adhesive object marker dimensions may be 16"x16" or other variation due to the shape of the end section buffer. A minimum of 256 square inches of object marker reflective sheeting area is required. The reflective sheeting will be fluorescent yellow super or very high intensity. All costs for furnishing and installing the adhesive object marker will be incidental to various contract items.


Costs for constructing the W Beam Guardrail Breakaway Cable Terminal including labor, equipment, and materials including the anchor bracket, cable assembly, steel tubes, soil plates, bearing plate, pipe sleeve, W beam end section(buffer), modified W beam terminal connector, and all necessary hardware will be incidental to the contract unit price per each for "W Beam Guardrail Breakaway Cable Terminal".

September 14, 2019

Published Date: 2nd Qtr. 2022	S D D O T	W BEAM GUARDRAIL BREAKAWAY CABLE TERMINAL	PLATE NUMBER 630.85
			Sheet 1 of 4

STATE OF SOUTH DAKOTA	PROJECT	SHEET	TOTAL SHEETS
	0001-469, etc.	20	23

Plotting Date: 04/20/2022

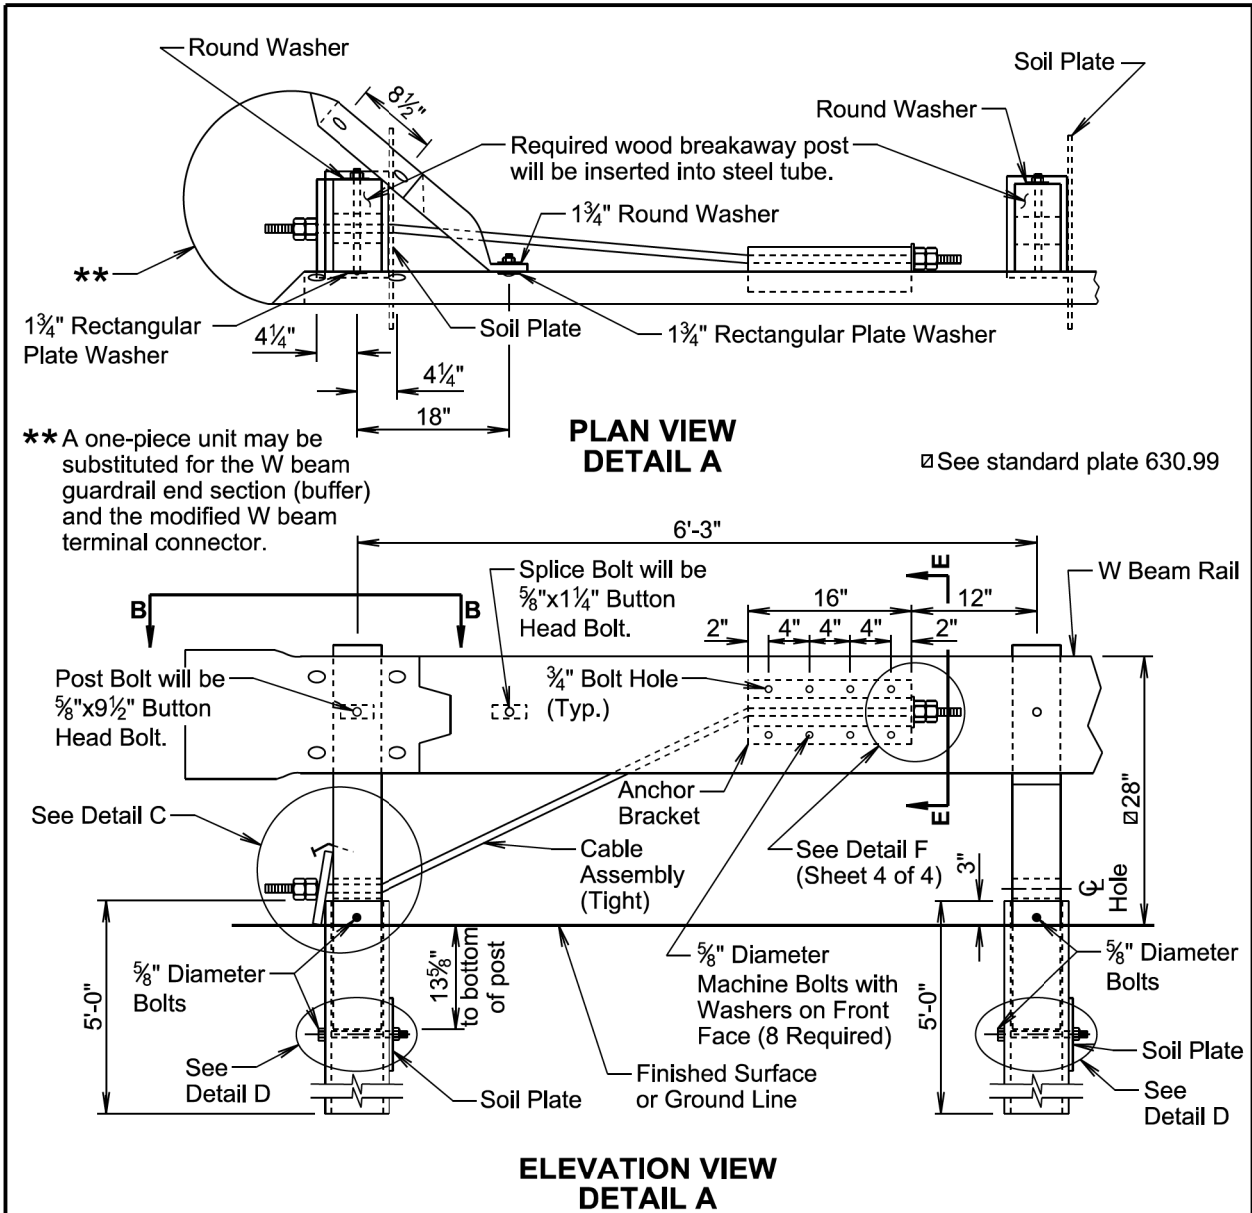

GENERAL NOTES:

All hardware will be galvanized in accordance with ASTM A153.

The steel tubes will meet the requirements of ASTM A500, Grade B, and will be galvanized after fabrication in accordance with the requirements of AASHTO M111.

The anchor bracket, soil plate, and bearing plate will be fabricated from steel that meets ASTM A36 Specifications. They will be galvanized after fabrication in accordance with ASTM A123.


The W Beam End Section (Buffer) will be 12 gage galvanized steel.

The cable will be 3/4", Type II, with Class A coating in conformance with AASHTO M30.


September 14, 2019

S D D O T	W BEAM GUARDRAIL BREAKAWAY CABLE TERMINAL	PLATE NUMBER 630.85
		Sheet 2 of 4

Published Date: 2nd Qtr. 2022

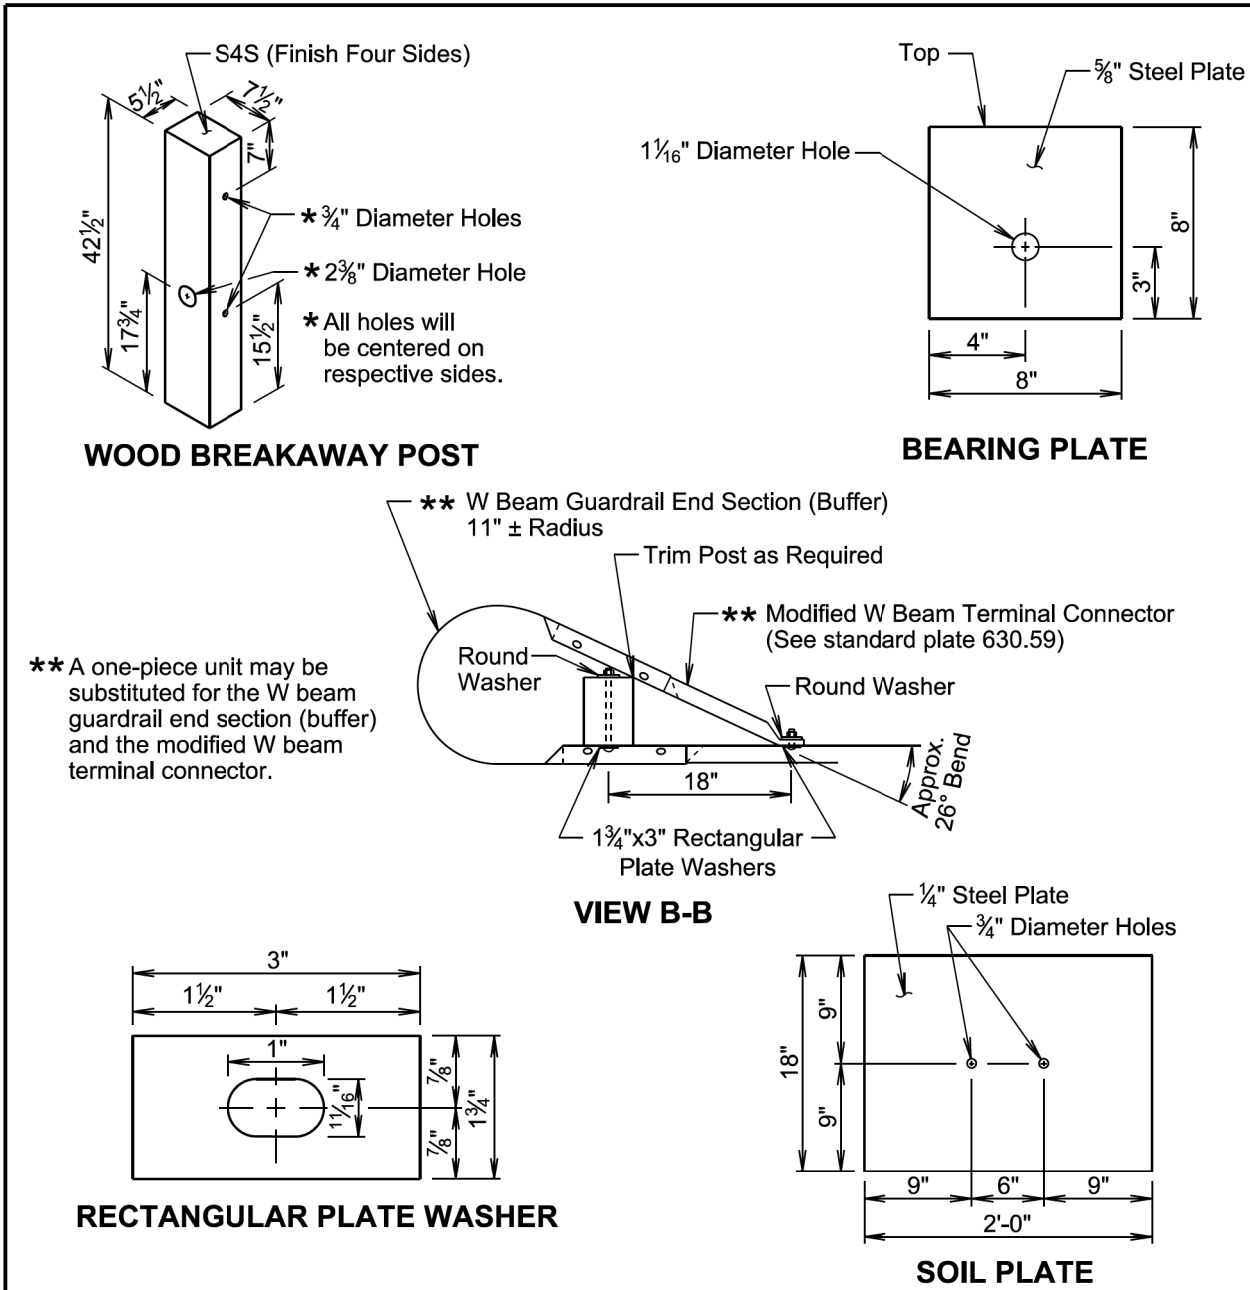

** A one-piece unit may be substituted for the W beam guardrail end section (buffer) and the modified W beam terminal connector.

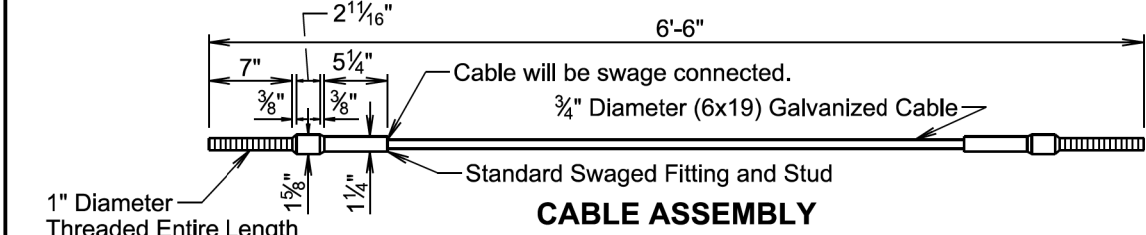


September 14, 2019

S D D O T	W BEAM GUARDRAIL BREAKAWAY CABLE TERMINAL	PLATE NUMBER 630.85
		Sheet 3 of 4


Published Date: 2nd Qtr. 2022

Published Date: 2nd Qtr. 2022	S D D O T	EMBANKMENT, SURFACING, AND PAYMENT LIMITS FOR MGS MASH FLARED END TERMINAL	
		PLATE NUMBER 630.87	
		Sheet 1 of 1	

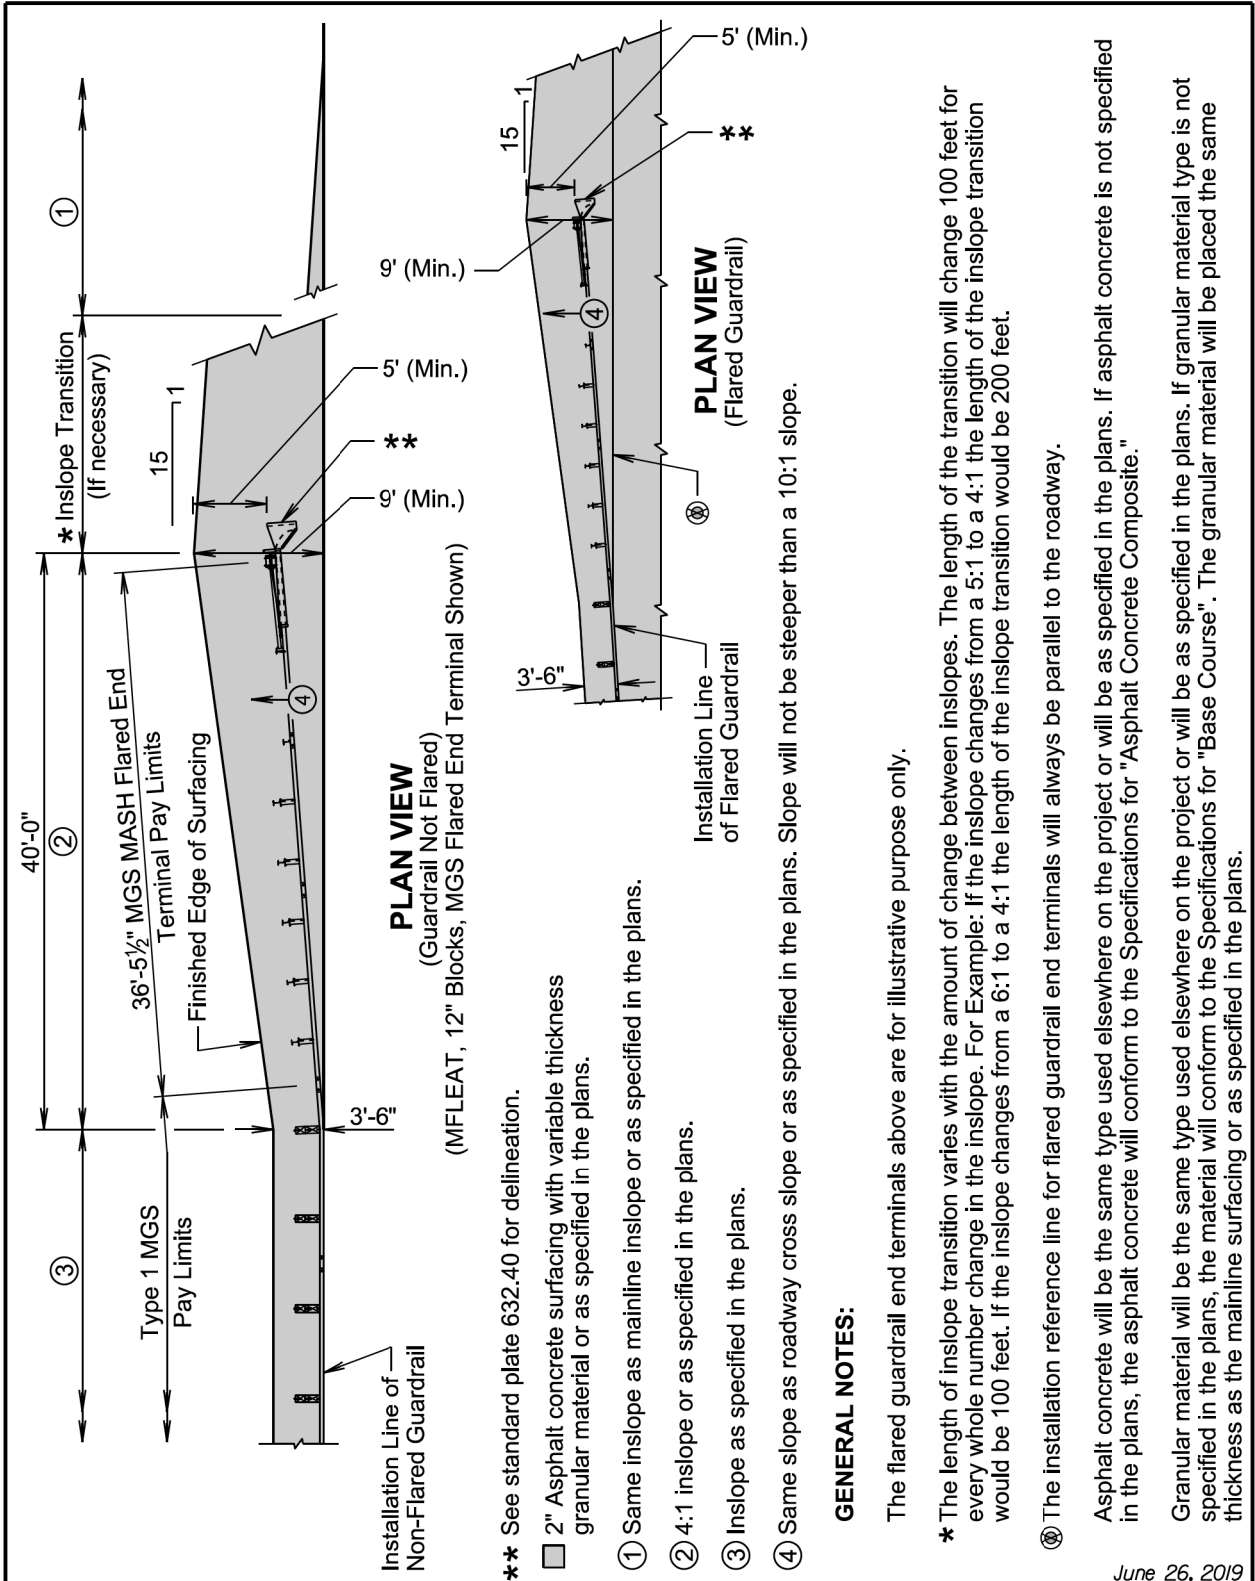

June 26, 2019



Published Date: 2nd Qtr. 2022	S D D O T	EMBANKMENT, SURFACING, AND PAYMENT LIMITS FOR W BEAM GUARDRAIL TANGENT END TERMINAL	
		PLATE NUMBER 630.88	
		Sheet 1 of 1	

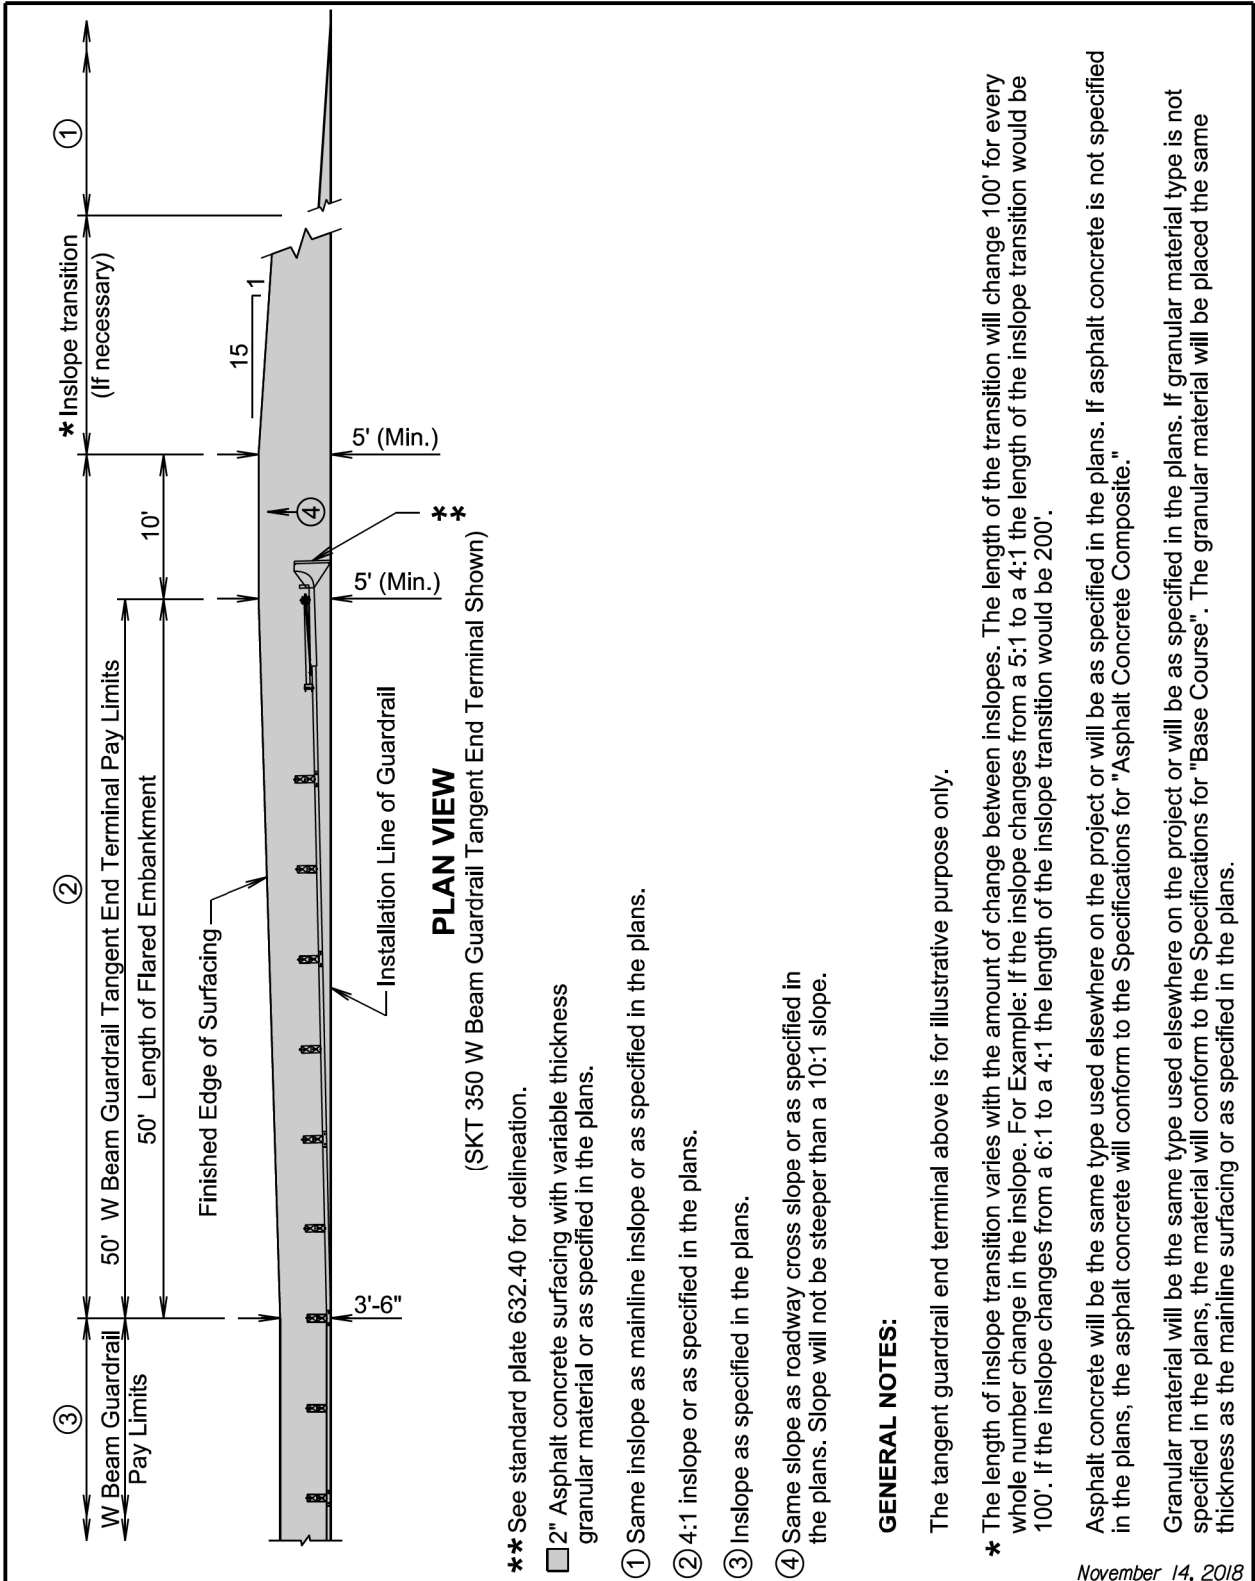

November 14, 2018

STATE OF SOUTH DAKOTA	PROJECT	SHEET	TOTAL SHEETS
	000I-469, etc.	21	23

Plotting Date: 04/20/2022

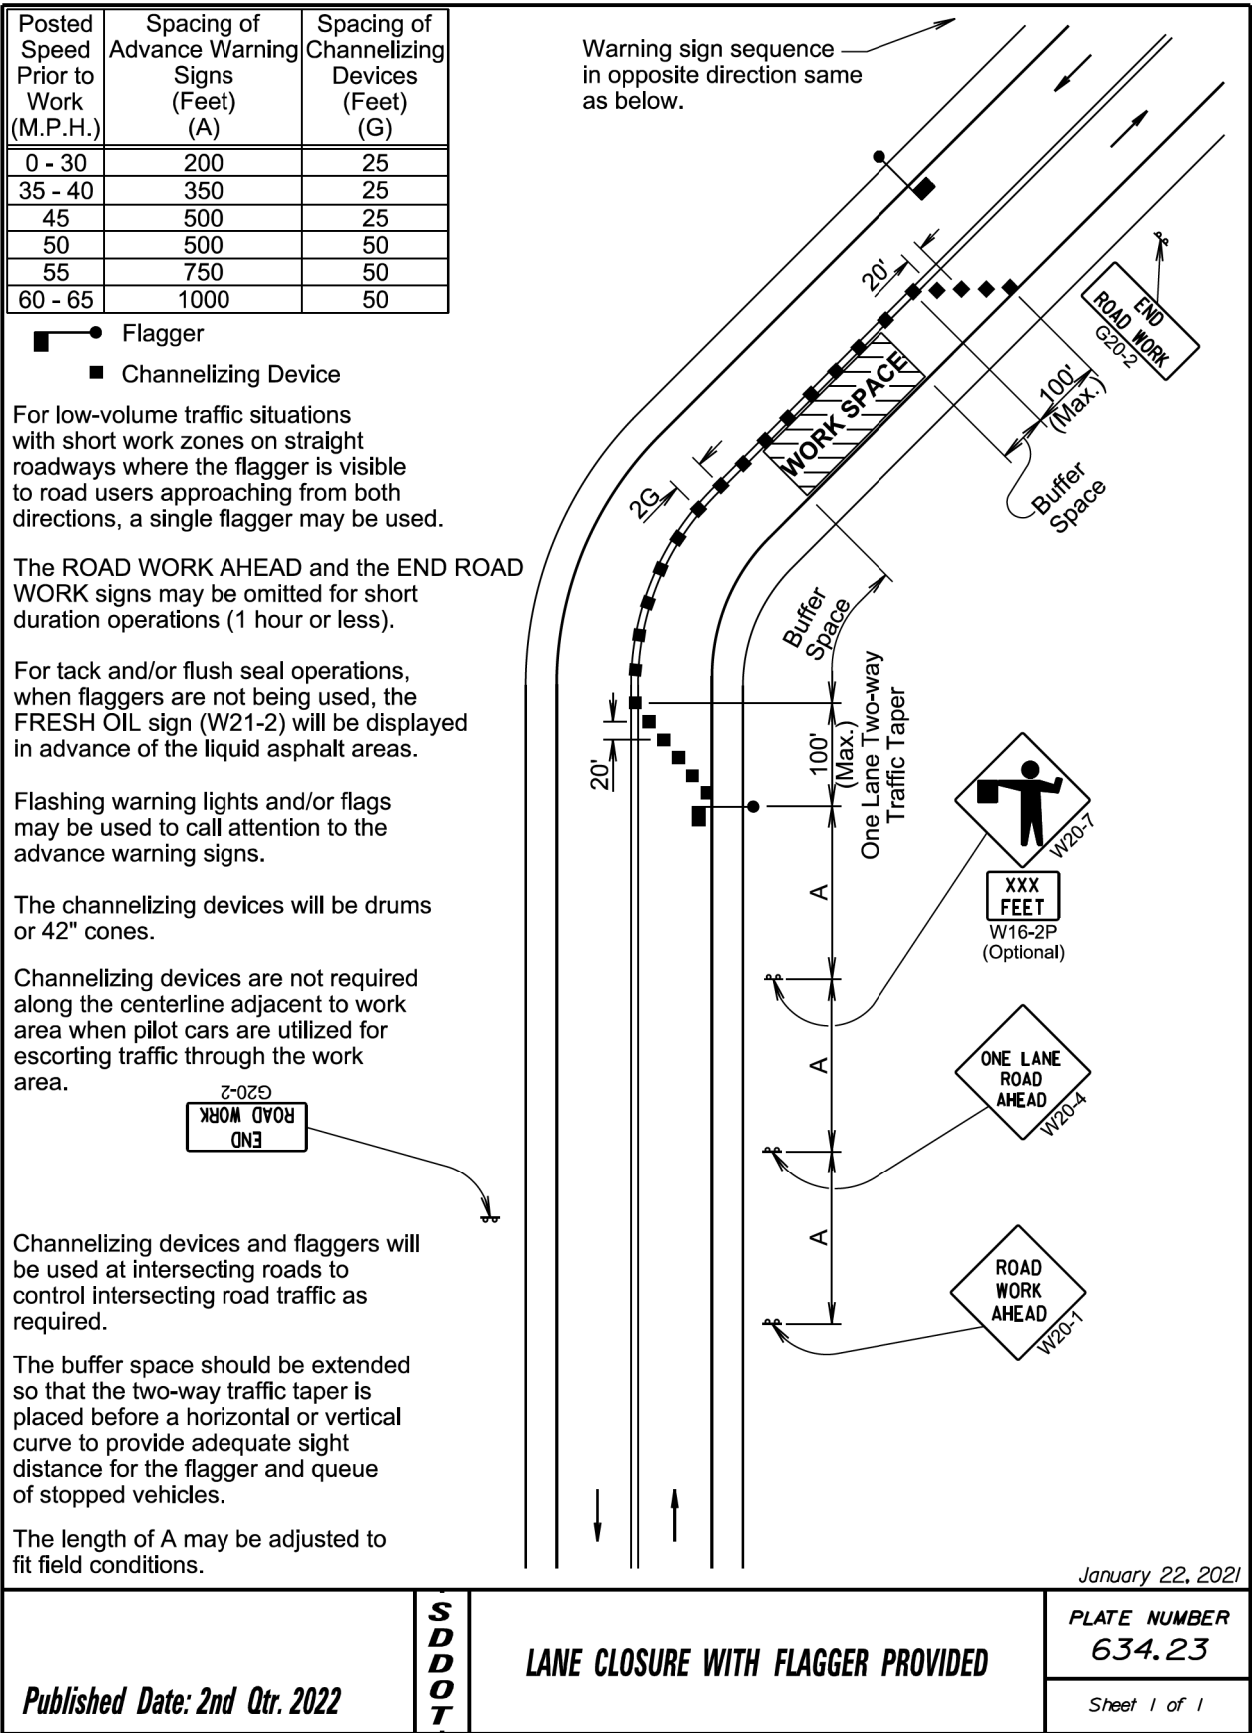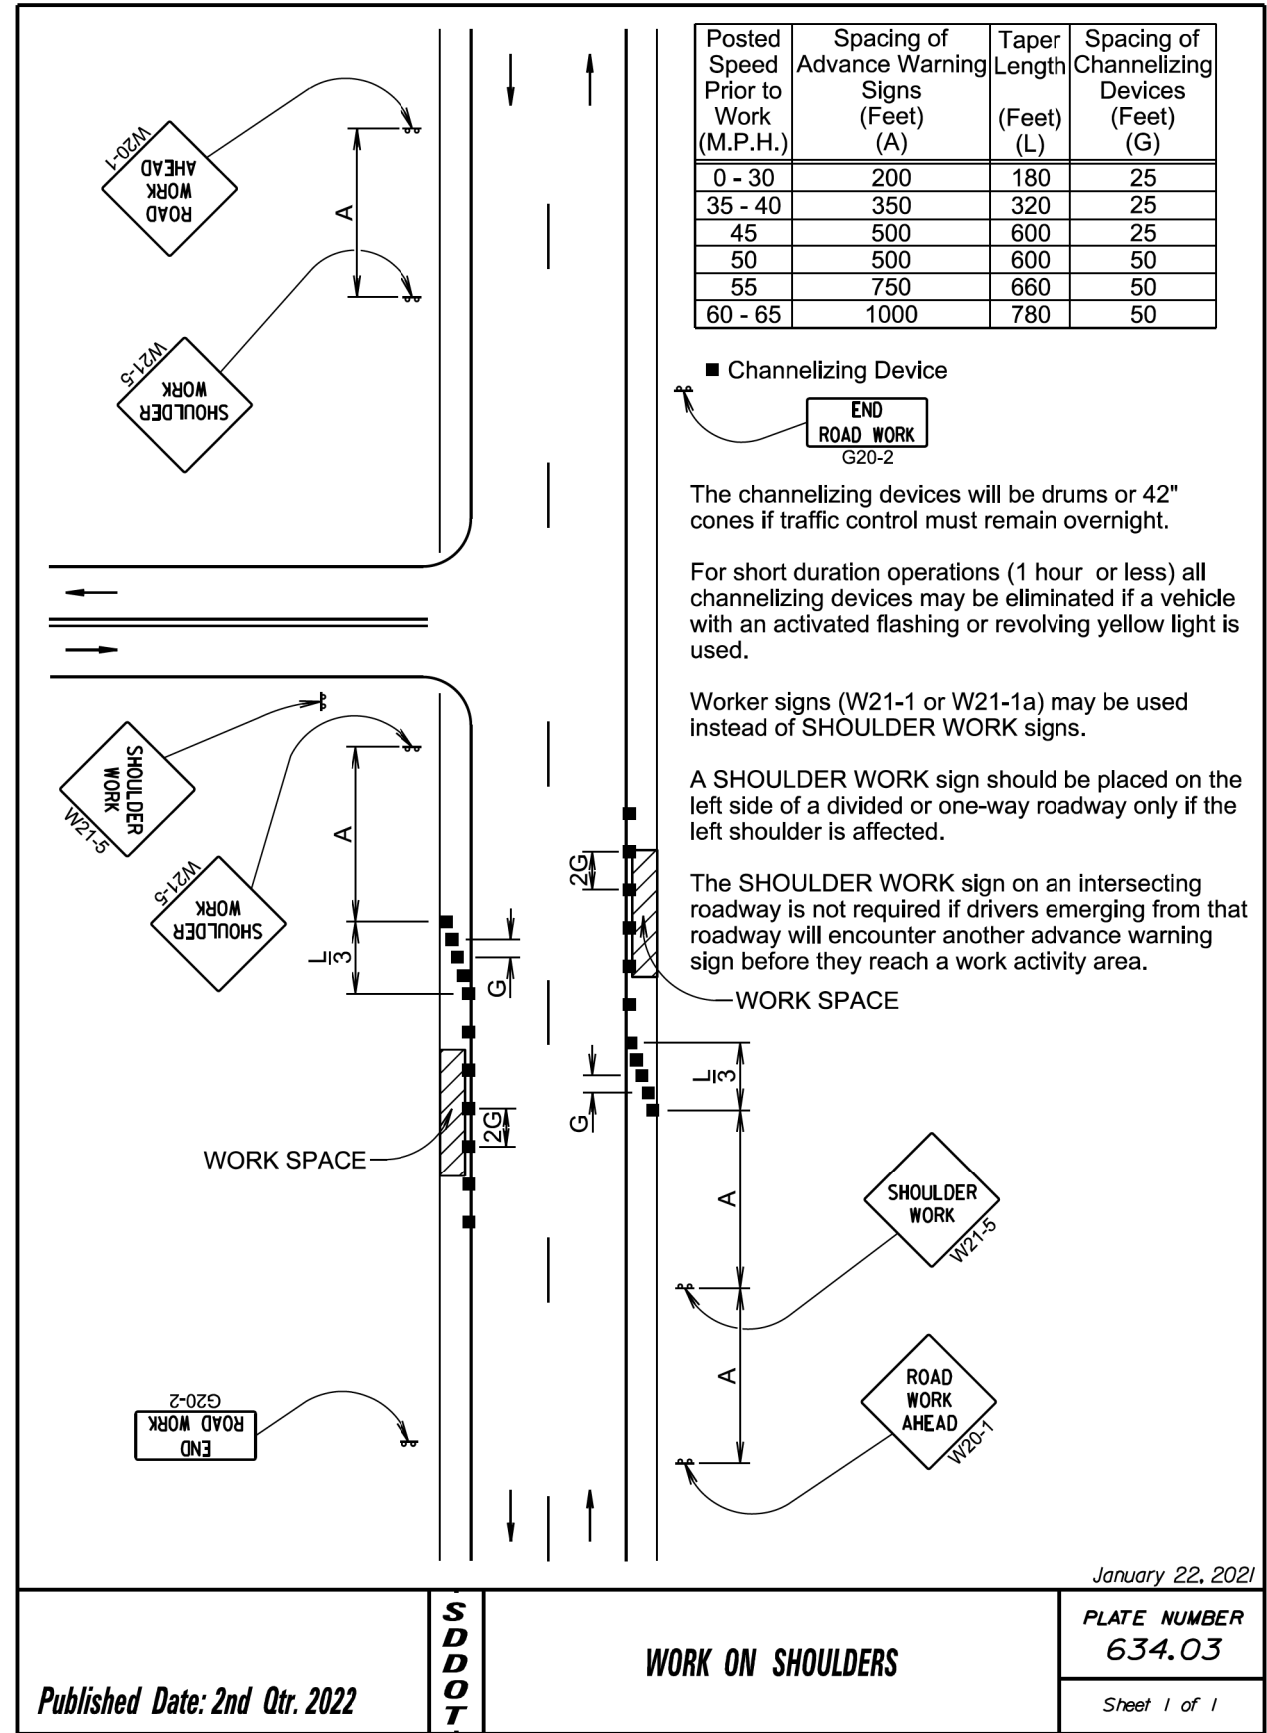

Posted Speed Prior to Work (M.P.H.)	Spacing of Advance Warning Signs (Feet) (A)	Taper Length (Feet) (L)	Spacing of Channelizing Devices (Feet) (G)
0 - 30	200	180	25
35 - 40	350	320	25
45	500	600	25
50	500	600	50 *
55	750	660	50 *
60 - 65	1000	780	50 *

* Spacing is 40' for 42" cones.


- ⊙ Reflectorized Drum
- Channelizing Device
- ④ W 4" White Temporary Pavement Marking

The channelizing devices will be 42" cones or drums.

42" cones may be used in place of the drums shown in the taper if setup will not be used during night time hours.


Temporary pavement markings will be used if traffic control must remain overnight.

The length of A and L may be adjusted to fit field conditions.

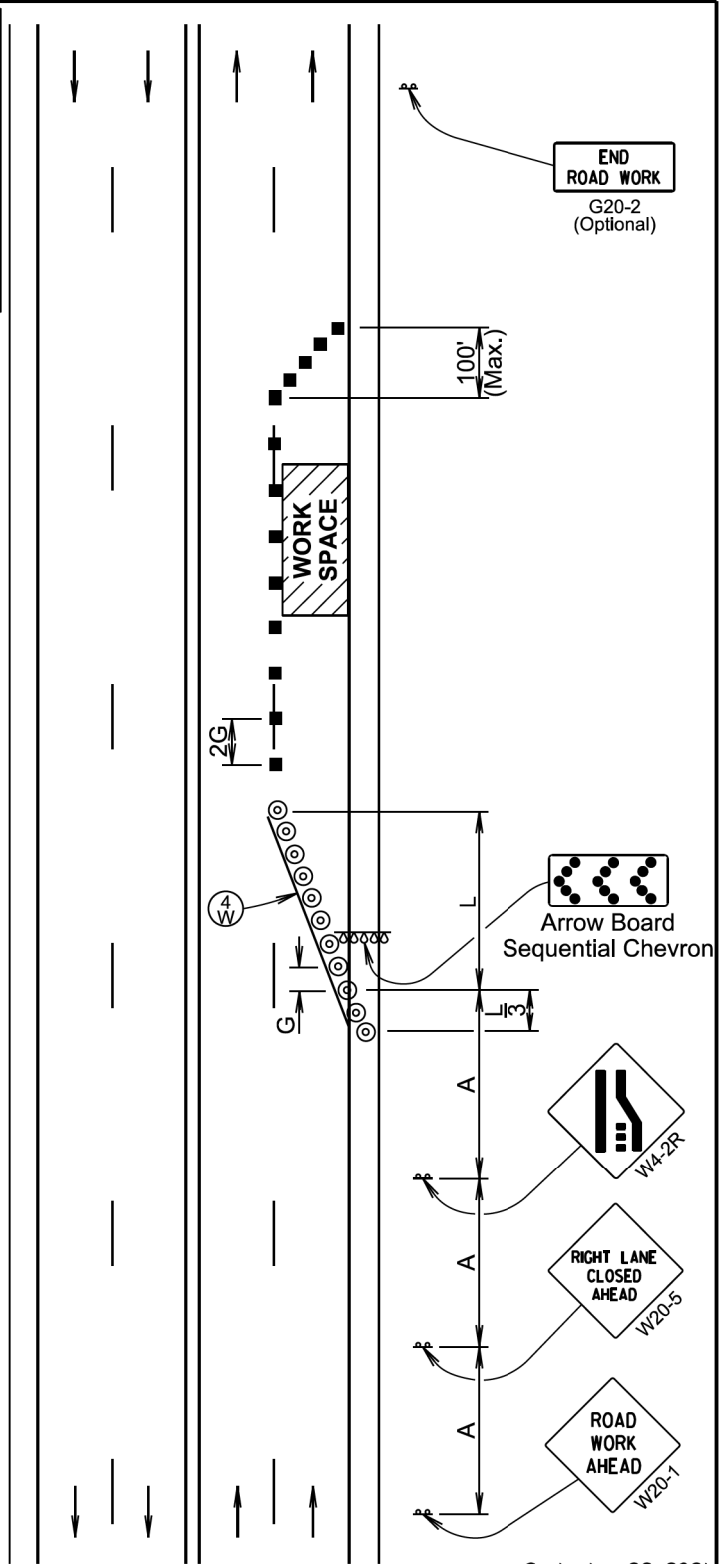

September 22, 2021

Published Date: 2nd Qtr. 2022	S D D O T	4-LANE UNDIVIDED, RIGHT LANE CLOSED	PLATE NUMBER
			634.47
			Sheet 1 of 1

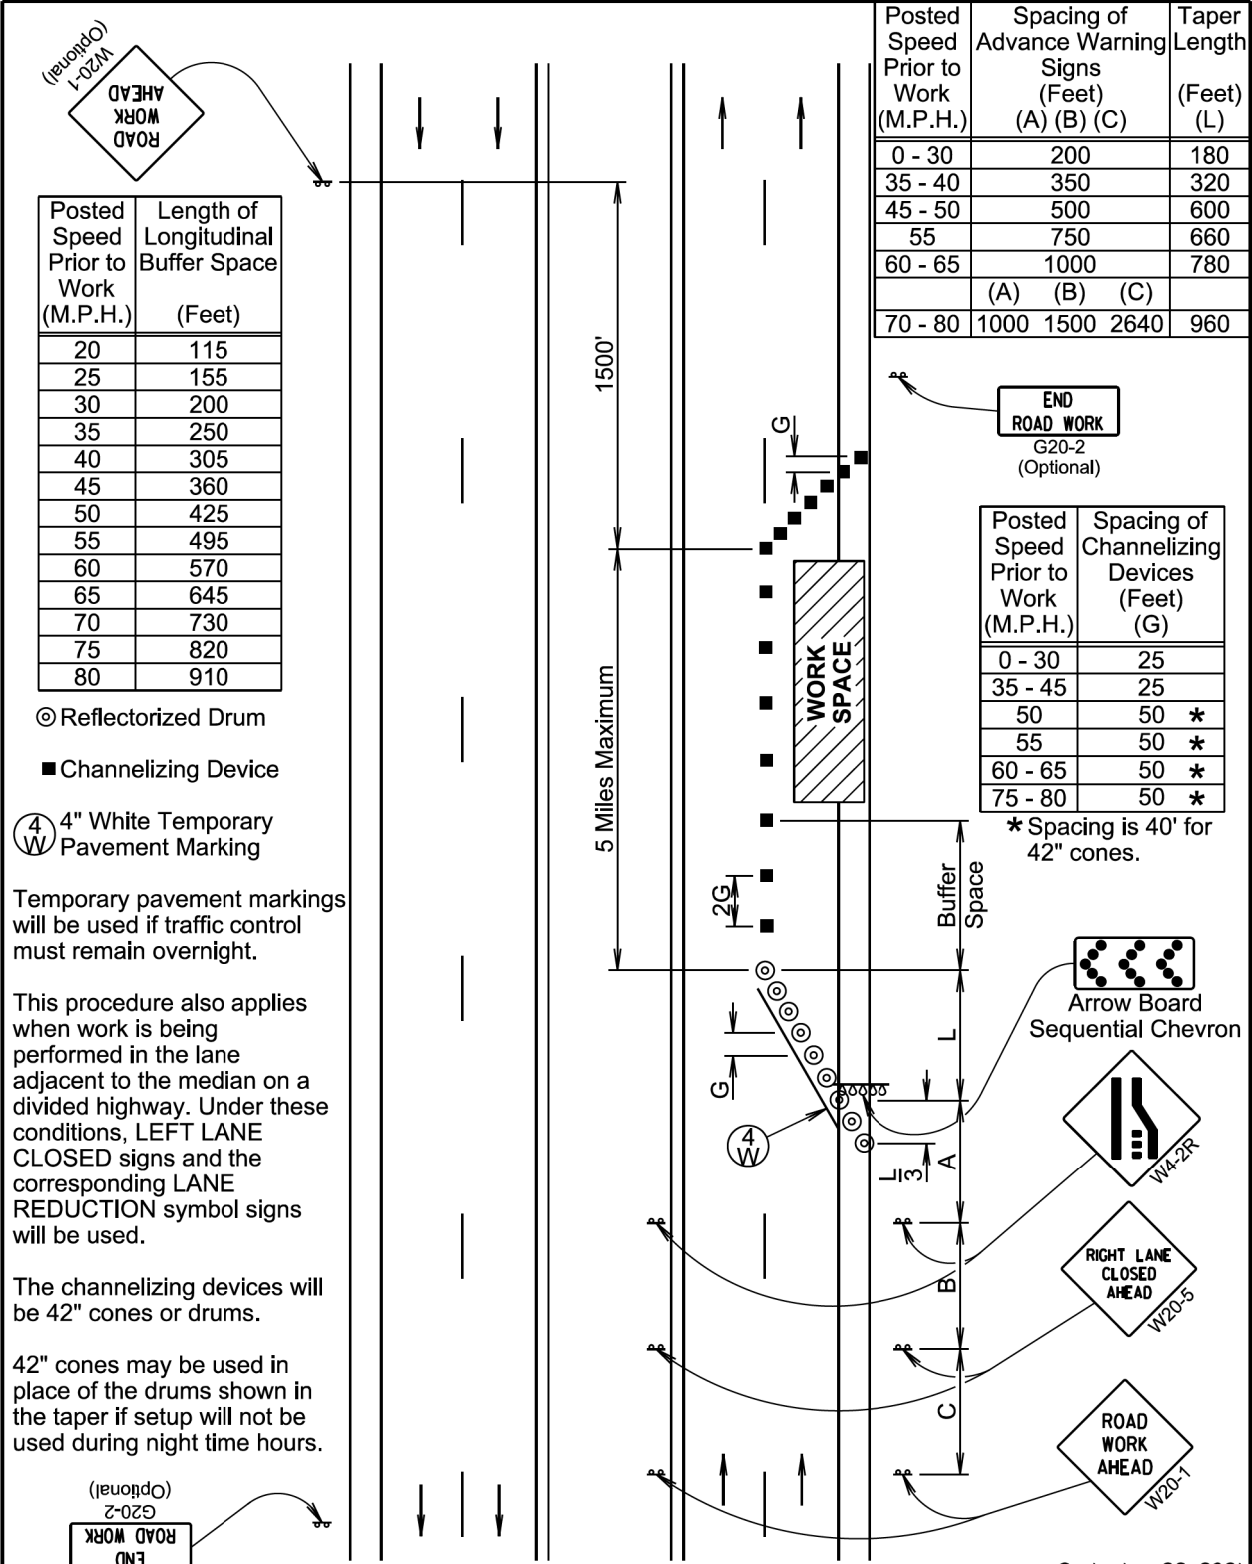

Posted Speed Prior to Work (M.P.H.)	Length of Longitudinal Buffer Space (Feet)
20	115
25	155
30	200
35	250
40	305
45	360
50	425
55	495
60	570
65	645
70	730
75	820
80	910

- ⊙ Reflectorized Drum
- Channelizing Device
- ④ W 4" White Temporary Pavement Marking

Temporary pavement markings will be used if traffic control must remain overnight.

This procedure also applies when work is being performed in the lane adjacent to the median on a divided highway. Under these conditions, LEFT LANE CLOSED signs and the corresponding LANE REDUCTION symbol signs will be used.

The channelizing devices will be 42" cones or drums.

42" cones may be used in place of the drums shown in the taper if setup will not be used during night time hours.

Posted Speed Prior to Work (M.P.H.)	Spacing of Advance Warning Signs (Feet) (A) (B) (C)	Taper Length (Feet) (L)
0 - 30	200	180
35 - 40	350	320
45 - 50	500	600
55	750	660
60 - 65	1000	780
	(A) (B) (C)	
70 - 80	1000 1500 2640	960

END ROAD WORK
G20-2
(Optional)

Posted Speed Prior to Work (M.P.H.)	Spacing of Channelizing Devices (Feet) (G)
0 - 30	25
35 - 45	25
50	50 *
55	50 *
60 - 65	50 *
75 - 80	50 *

* Spacing is 40' for 42" cones.

Arrow Board Sequential Chevron
W4-2R
RIGHT LANE CLOSED AHEAD
W20-5
ROAD WORK AHEAD
W20-1

September 22, 2021

Published Date: 2nd Qtr. 2022	S D D O T	LANE CLOSURE WITHOUT BARRIER	PLATE NUMBER
			634.64
			Sheet 1 of 1