



Department of Transportation

Office of Project Development

700 E Broadway Avenue

Pierre, South Dakota 57501-2586 605/773-3268

FAX: 605/773-2614

February 27, 2015

ADDENDUM NO. 1

**RE: Item #2, March 4, 2015 Letting - P 0038(43)321, PCN 03T6, McCook County -
Cold Milling Asphalt Concrete, Asphalt Concrete Resurfacing, & Pipe Repair**

TO WHOM IT MAY CONCERN:

The following addenda to the plans shall be inserted and made a part of your proposal for the referenced project.

SPECIAL PROVISIONS: No Change

BID ITEM FILE: *Bidders must log in to retrieve the addendum bid item file that must be loaded into the SDEBS to incorporate the revisions listed here.*
No Change

PLANS: Please destroy sheet 50 and replace with the enclosed sheet, dated 2/24/15.

Sheet 50: LAYOUT OF EMBANKMENT AND SURFACING AT SHALLOW CULVERTS
BEING REPLACED detail was revised.

Sincerely,

Sam Weisgram
Engineering Supervisor

SW/cj

CC: Craig Smith, Mitchell Region Engineer
Jay Peppel, Mitchell Area Engineer

STATE OF SOUTH DAKOTA	PROJECT	SHEET	TOTAL SHEETS
	P 0038(43)321	50	80

Plotting Date: 02/24/2015


Rev. 2/24/15 GAW

LAYOUT OF EMBANKMENT AND SURFACING AT SHALLOW CULVERTS BEING REPLACED

PLOT SCALE - 1:6.25

PLOT NAME - 9

FILE - ... \MCC0316\0316P1PEXC.DGN

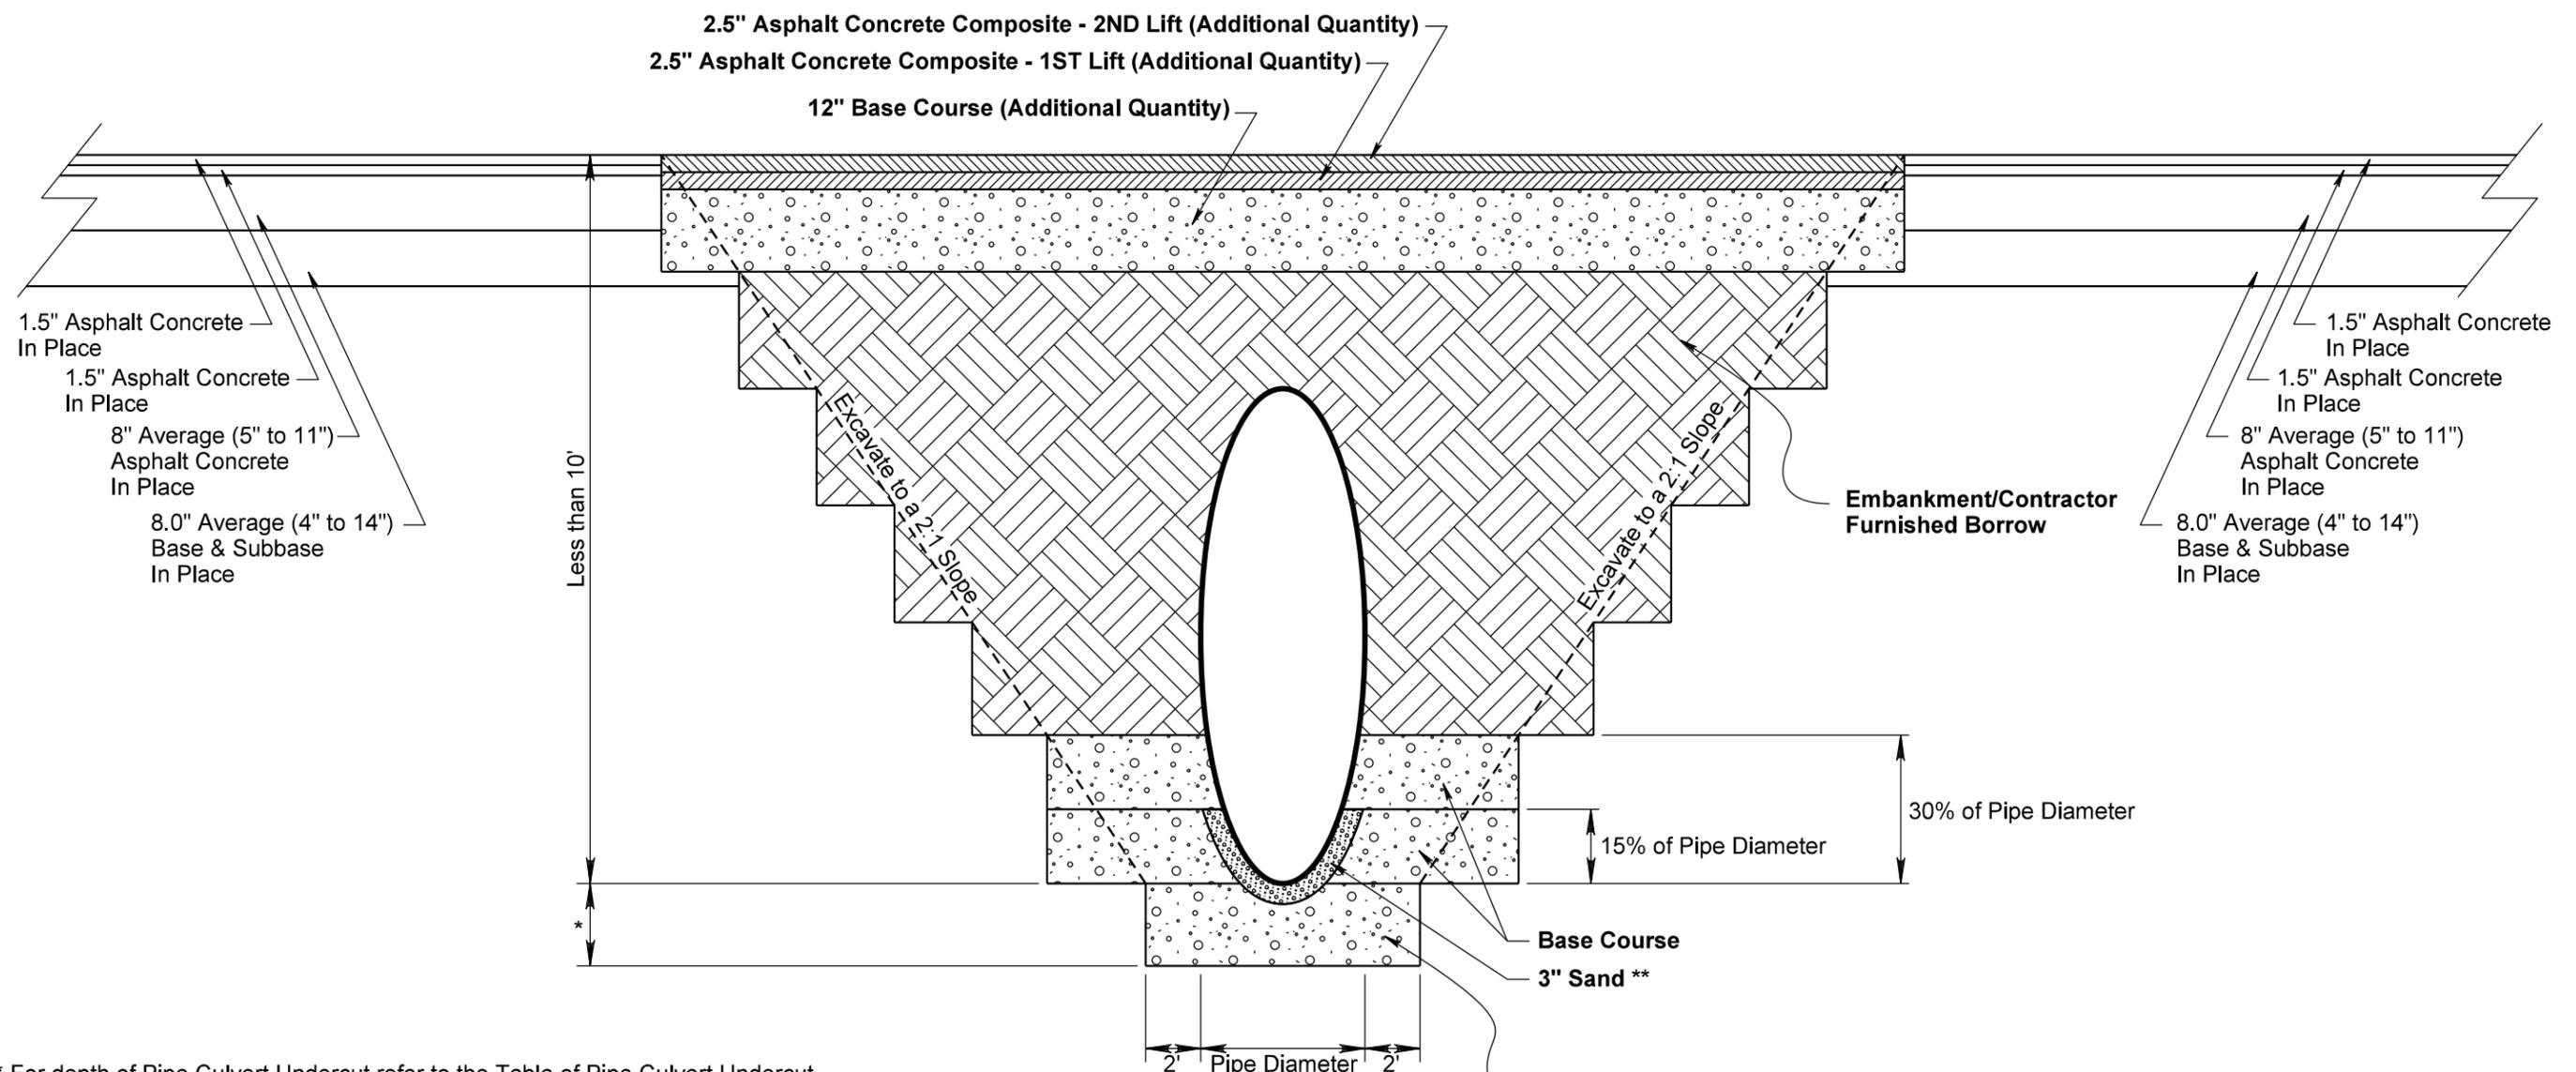

* For depth of Pipe Culvert Undercut refer to the Table of Pipe Culvert Undercut.
 ** Sand shall be incidental to the contract unit price per ton for Base Course.

Pipe Culvert Undercut and Backfill with Base Course