
STATE OF SOUTH DAKOTA DEPARTMENT OF TRANSPORTATION

PLANS FOR PROPOSED

PROJECT PH 8032(06) HARDING COUNTY SIGNING AND DELINEATION

PCN 04LD



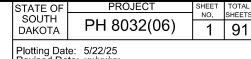

Plotting Date: 5/22/25 Revised Date: xx/xx/xx Initials:WAC

INDEX OF SHEETS

Sheet 1	Title Sheet

Sheets 2-3

Sheet 4

New Sign Summary By Sign Number

Estimate of Quantities

New Post Summary Sheet 5

Sheets 6-10 Specifications & Plan Notes

Sheets 11-24 **Typical Installation Details**

Standard Plates Sheets 25-30

Sheets 31-35 County Maps


Camp Crook Town Map Sheets 36

Sheets 37-90 Table of Permanent Signing

Sign Layouts Sheet 91

PLANS: BEI# 2303175

PIERRE, SOUTH DAKOTA

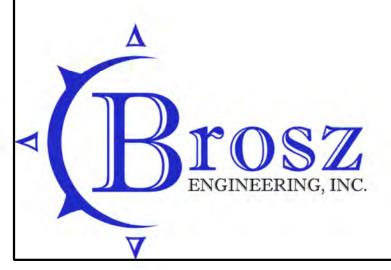

PROJECT LOCATION

STATE OF SOUTH DAKOTA PH 8032(06) SHEET TOTAL SHEETS NO. S

Plotting Date: 5/22/25 Revised Date: xx/xx/xx Initials: WAC

ESTIMATE OF QUANTITIES HARDING COUNTY PROJECT PH 8032(06), PCN 04LD

Non-Section Method

BID ITEM NUMBER	ITEM	QUANTITY	UNIT
009E0010	Mobilization	Lump Sum	LS
009E3305	As-Built Survey	Lump Sum	LS
110E0130	Remove Traffic Sign	6	Each
110E5020	Salvage Traffic Sign	5,742	Each
110E7150	Remove Sign for Reset	2	Each
632E1321	2.0"x2.0" Perforated Tube Post	2,353	Each
632E2022	4"x4" White Delineator Back to Back with 1.12 Lb/Ft Post	302	Each
632E2207	4" Tubular White Delineator Reflector	145	Each
632E2220	Guardrail Delineator	14	Each
632E2510	Type 2 Object Marker Back to Back	1,371	Each
632E2533	Type 3 Flexible Object Marker	44	Each
632E2535	Type 4 Object Marker	6	Each
632E3203	Flat Aluminum Sign, Nonremovable Copy High Intensity	3,303.9	SqFt
632E3205	Flat Aluminum Sign, Nonremovable Copy Super/Very High Intensity	13,316.8	SqFt
632E3500	Reset Sign	2	Each
632E3525	Install State Furnished Sign	612.8	SqFt
632E3526	Install State Furnished Sign	60	Each
634E0120	Traffic Control, Miscellaneous	Lump Sum	LS

SPECIFICATIONS

Standard Specifications for Roads and Briges
2015 Edition and Required Provisions
Supplemental Specifications and Special Provisions
as Included in the Proposal



STATE OF	PROJECT	SHEET	TOTAL
SOUTH		NO.	SHEETS
DAKOTA	PH 8032(06)	3	91

Plotting Date: 5/22/25 Revised Date: xx/xx/xx Initials:WAC

ESTIMATE OF QUANTITIES HARDING COUNTY & TOWN OF CAMP CROOK PROJECT PH 8032(06), PCN 04LD

FOR INFORMATION ONLY

BID ITEM NUMBERS	ITEM	UNIT	Harding County	Camp Crook
009E0010	Mobilization	LS	Lump Sum	Lump Sum
009E3305	As-Built Survey	LS	Lump Sum	Lump Sum
110E0130	Remove Traffic Sign	Each	6	0
110E5020	Salvage Traffic Sign	Each	5690	52
110E7150	Remove Sign for Reset	Each	2	0
632E1321	2.0"x2.0" Perforated Tube Post	Each	2310	43
632E2022	4"x4" White Delineator Back to Back with 1.12 Lb/Ft Post	Each	302	0
632E2207	4" Tubular White Delineator Reflector (No Post)	Each	131	14
632E2220	Guardrail Delineator	Each	14	0
632E2510	Type 2 Object Marker - Back to Back	Each	1371	0
632E2533	Type 3 Flexible Object Marker	Each	44	0
632E2535	Type 4 Object Marker		0	6
632E3203	Flat Aluminum Sign, Nonremovable Copy High Intensity	SqFt	3152.600	151.3
632E3525	Install State Furnished Sign	SqFt	592.5	20.3
632E3526	Install State Furnished Sign	Each	60.0	0.0
632E6305	Flat Aluminum Sign, Nonremovable Copy Super/Very High Intensity	SqFt	13628.3	48.5
632E3500	Reset Sign	Each	2	0
634E0120	Traffic Control, Miscellaneous	LS	Lump Sum	Lump Sum



Page 2 of 2

STATE OF SOUTH PROJECT SHEET TOTAL NO. SHEETS PH 8032(06) 4 91 DAKOTA

Plotting Date: 5/22/25 Revised Date: xx/xx/xx Initials: WAC

New Sign Summary By Sign Number Limited To All Data

New Sign Summary By Sign Number Limited To All Data

Project: PH 8032(06)

Municipal: County & Camp Crook Roads

PCN: 04LD Harding County, South Dakota

Page 1 of 2

Project: PH 8032106)

Municipal: County & Camp Crook Roads PCN: 04LD Harding County, South Dakota

Number	Width	Height	Legend	Total	Number	Width	Height	Legend	Total
01-3a	Various	Various	Destination and Distance	3	W14-2	30	30	No Outlet	2
03-1	Various	12	Street Name	495	W14-2	30	30	No Outlet - State Furnished	
Pel 2	-		No Passing Zone Reference Post	132	W14-3	48	36	No Passing Zone Pernant	65
el7	-	-	4"x4" White Delineator Back to Back w/Post	302	W1-4L	30	30	Reverse Curve (Left)	40
el8	-		4" Tubular White Delineator w/Post	145	W1-4L	30	30	Reverse Curve (Left) - State Furnished	/5
iel9	-		Guardrail Delineator	14	W1-4R	30	30	Reverse Curve (Right)	65
-2	36	18	County Line	13	W1-4R	30	30	Reverse Curve (Right) - State Furnished	3
/11-6	24	24	County Route Sign	36	W1-5L	30	30	Winding Road (Left)	36
OM2-2Va	6	12	Type 2 Object Marker Back-to-back (6"x12")	1372	W1-SL	30	30	Winding Road (Left) - State Furnished	7
M2-2Va	6	12	Type 2 Object Marker Back-to-back (6"x12") - State Furnished	60	W1-5R	30	30	Winding Road (Right)	38
M2-3	16	16	Guardrail Terminal End Object Marker	16	W1-5R	30	30	Winding Road (Right) - State Furnished	4
DM3-LS	12	36	Type 3 Flexible Object Marker- Left	26	W1-6	36	18	One-Direction Large Arrow	66
OM3-RS	12	36	Type 3 Flexible Object Marker- Right	18	W16-P	24	18	XXX FEET	4
DM4-3	18	18	End Road Marker	6	W16-3AP	24	24	XX Miles (2-Line Placue)(X.X Mile)	2
81-1	30	30	Stop	21	W1-7	48	24	Two-Direction Large Arrow	11
1-1	30	30	Stop - State Furnished	14	W1-7	48	24	Two-Direction Large Arrow - State Furnished	6
81-2	36	36	Yield 36x36	32	W1-8	18	24	Chevron Alignment	62
1-2	36	36	Yield 36x36 - State Furnished	5	W18-1	30	30	Flood Area Ahead	8
12-5a	30	36	Bridge Weight Limit Symbol(XX,XX)	1	W18-2	30	30	Impassable During High Water	f
2-1	24	30	Speed Limit (XX)	97	W18-3	30	30	Do Not Enter When Flooded	8
2-1	24	30	Speed Limit (XX) - State Furnished	4	W2-1	30	30	Cross Road	7
3-1	36	36	School Bus Stop Ahead(Symbol)	2	W2-1	30	30	Cross Road - State Furnished	1
3-1	36	36	School Bus Stop Ahead(Symbol) - State Furnished	1	W2-2	30	30	Side Road	18
P-1	36	36	Livestock at Large	88	W2-4	30	30	T-Symbol	8
p-3	30	30	End Livestock at Large	63	W2-5	30	30	Y-Symbol	1
PECIAL	Various	Various	SPECIAL SIGN (SIGN LAYOUTS)	2	W2-7L	30	30	Offset Side Roads (Left)	2
4-3P	24	8		1	W3-1	36	36	Stop Ahead	23
	30	30	School (Plaque) Cattle Crossing	25	W3-2	36	36	Yield Ahead	5
V11-4 V11-5	30	30	Farm Vehicles	12 11	W3-5	36	36		7
	30			23		30		Reduce Speed Limit Ahead (Symbol)XX mph)	467
V1-1L		30	Turn (Left)		W42-9		30	Cattle Guard	
V1-1L	30	30	Turn (Left) - State Furnished	6	W42-9	30	30	Cattle Guard - State Furnished	8
V1-1R	30	30	Turn (Right)	26	W5-1	30	30	Road Narrows	3
V1-1R	30	30	Turn (Right) - State Furnished	4	W5-2	36	36	Narrow Bridge	3
V1-2L	30	30	Curve (Left)	271	W5-2	36	36	Narrow Bridge - Statz Furnished	3
V1-2L	30	30	Curye (Left) - State Furnished	4	W5-3	36	36	One Lane Bridge	
/1-2R	30	30	Curve (Right)	256	W70-1	36	36	Minimum Maintenance	
V1-2R	30	30	Curve (Right) - State Furnished	3	W70-1	36	36	Minimum Maintenance - State Furnished	
/13-1P	18	18	Advisory Speed (Plaque)(Various)	98	W70-2	36	36	No Maintenance	59
/13-1P	18	.18	Advisory Speed (Plaque)(Various) - State Furnished	15	W70-2	36	36	No Maintenance - State Furnished	•
/1-3L	30	30	Reverse Turn (Left)	1	W70-3	24	18	Travel At Your Own Risk	4
/1-3L	30	30	Reverse Turn (Left) - State Furnished	1	W70-3	24	18	Travel At Your Own Risk - State Furnished	
/1-3R	30	30	Reverse Turn (Right)	1	W70-4	18	24	No Travel Advised	61
/1-3R	30	30	Reverse Turn (Right) - State Furnished	1	W70-4	18	24	No Travel Advised - State Furnished	4
/14-1	30	30	Dead End	34	W7-1	30	30	Hill (Symbol)	3
					W7-3aP	24	18	Next_Miles (XX)	84
					W8-3	30	30	Pavement Ends	2



STATE OF SOUTH DAKOTA PH 8032(06) SHEET TOTAL NO. SHEETS 5 91

Plotting Date: 5/22/25 Revised Date: xx/xx/xx Initials: WAC

New Post Summary By System
Limited To All Data

Page 1 of 1

Project: PH 8032(06)

Municipal: County & Camp Crook Roads

PCN: 04LD Harding County, South Dakota

Material	Dimensions	Post Length (FT)	# of Posts	TOTAL LENGTH (FT)
SQ TUBE	2"X 2" SQUARE TUBE	7'	145	1015.0
SQ TUBE	2"X 2" SQUARE TUBE	9'	141	1269.0
SQ TUBE	2"X 2" SQUARE TUBE	10'	288	2880.0
SQ TUBE	2"X 2" SQUARE TUBE	11'	1779	19569.0
			Total 2" 12 Gauge SQ Tube	24733.0

_	
Total Post Count	2353



ENVIRONMENTAL COMMITMENTS

The SDDOT is committed to protecting the environment and uses Environmental Commitments as a communication tool for the Engineer and Contractor to ensure that attention is given to avoid, minimize, and/or mitigate an environmental impact. Environmental commitments to various agencies and the public have been made to secure approval of this project. An agency with permitting authority can delay a project if identified environmental impacts have not been adequately addressed. Unless otherwise designated, the Contractor's primary contact regarding matters associated with these commitments will be the Project Engineer. During construction, the Project Engineer will verify that the Contractor has met Environmental Commitment requirements. These environmental commitments are not subject to change without prior written approval from the SDDOT Environmental Office.

Additional guidance on SDDOT's Environmental Commitments can be accessed through the Environmental Procedures Manual found at: https://dot.sd.gov/media/documents/EnvironmentalProceduresManual.pdf">https://dot.sd.gov/media/documents/EnvironmentalProceduresManual.pdf

For questions regarding change orders in the field that may have an effect on an Environmental Commitment, the Project Engineer will contact the Environmental Engineer at 605-773-3180 or 605-773-4336 to determine whether an environmental analysis and/or resource agency coordination is necessary.

Once construction is complete, the Project Engineer will review all environmental commitments for the project and document their completion.

COMMITMENT B: FEDERALLY THREATENED, ENDANGERED, AND PROTECTED SPECIES

COMMITMENT B2: WHOOPING CRANE

The Whooping Crane is a spring and fall migratory bird in South Dakota that is about 5 feet tall and typically stops on wetlands, rivers, and agricultural lands along their migration route. An adult Whooping Crane is white with a red crown and a long, dark, pointed bill. Immature Whooping Cranes are cinnamon brown. While in flight, their long necks are kept straight and their long dark legs trail behind. Adult Whooping Cranes' black wing tips are visible during flight.

Action Taken/Required:

Harassment or other measures to cause the Whooping Crane to leave the site is a violation of the Endangered Species Act. If a Whooping Crane is sighted roosting in the vicinity of the project, borrow pit, or staging site associated with the project, cease construction activities in the affected area until the Whooping Crane departs and contact the Project Engineer. The Project Engineer will contact the Environmental Office so that the sighting can be reported to USFWS.

COMMITMENT B4: BALD EAGLE

Bald eagles are known to occur in this area.

Action Taken/Required:

If a nest is observed within one mile of the project site, notify the Project Engineer immediately so that he/she can consult with the Environmental Office for an appropriate course of action.

FOR BIDDING PURPOSES DIRECTA

STATE OF

PROJECT SHEET PH 8032(06) 91

Construction activities constitute less than 1 acre of disturbance.

Action Taken/Required:

COMMITMENT E: STORM WATER

At a minimum and regardless of project size, appropriate erosion and sediment control measures must be installed to control the discharge of pollutants from the construction site.

COMMITMENT H: WASTE DISPOSAL SITE

The Contractor must furnish a site(s) for the disposal of construction and/or demolition debris generated by this project.

Action Taken/Required:

Construction and/or demolition debris may not be disposed of within the Public ROW.

The waste disposal site(s) will be managed and reclaimed in accordance with the following from the General Permit for Construction/Demolition Debris Disposal Under the South Dakota Waste Management Program issued by the Department of Environment and Natural Resources.

The waste disposal site(s) will not be located in a wetland, within 200 feet of surface water, or in an area that adversely affects wildlife, recreation, aesthetic value of an area, or any threatened or endangered species, as approved by the Project Engineer.

If the waste disposal site(s) is located such that it is within view of any ROW, the following additional requirements will apply:

- Construction and/or demolition debris consisting of concrete, asphalt concrete, or other similar materials must be buried in a trench completely separate from wood debris. The final cover over the construction and/or demolition debris will consist of a minimum of 1 foot of soil capable of supporting vegetation. Waste disposal sites provided outside of the Public ROW must be seeded in accordance with Natural Resources Conservation Service recommendations. The seeding recommendations may be obtained through the appropriate County NRCS Office. The Contractor must control the access to waste disposal sites not within the Public ROW through the use of fences, gates, and placement of a sign or signs at the entrance to the site stating "No Dumping Allowed".
- Concrete and asphalt concrete debris may be stockpiled within view of the ROW for a period of time not to exceed the duration of the project. Prior to project completion, the waste must be removed from view of the ROW or buried and the waste disposal site reclaimed as noted above.

The above requirements will not apply to waste disposal sites that are covered by an individual solid waste permit as specified in SDCL 34A-6-58. SDCL 34A-6-1.13, and ARSD 74:27:10:06.

Failure to comply with the requirements stated above may result in civil penalties in accordance with South Dakota Solid Waste Law, SDCL 34A-6-

All costs associated with furnishing waste disposal site(s), disposing of waste, maintaining control of access (fence, gates, and signs), and

reclamation of the waste disposal site(s) will be incidental to the various contract items.

COMMITMENT I: HISTORICAL PRESERVATION OFFICE CLEARANCES

State Historical Preservation Office (SHPO or THPO) concurrence has not been obtained for this project.

Action Taken/Required:

All earth disturbing activities not designated within the plans require review of cultural resources impacts. This work includes, but is not limited to: staging areas, borrow sites, waste disposal sites, and all material processing sites.

The Contractor will arrange and pay for a record search and when necessary, a cultural resource survey. The Contractor has the option to contact the state Archaeological Research Center (ARC) at 605-394-1936 or another qualified archaeologist, to obtain either a records search or a cultural resources survey. A record search might be sufficient for review if the site was previously surveyed; however, a cultural resources survey may need to be conducted by a qualified archaeologist.

The Contractor will provide ARC with the following: a topographical map or aerial view of which the site is clearly outlined, site dimensions, project number, and PCN. If applicable, provide evidence that the site has been previously disturbed by farming, mining, or construction activities with a landowner statement that artifacts have not been found on the site.

The Contractor will submit the cultural resources survey report to SDDOT Environmental Office, 700 East Broadway Avenue, Pierre, SD 57501-2586. SDDOT will submit the information to the appropriate SHPO/THPO. Allow **30 Days** from the date this information is submitted to the Environmental Engineer for SHPO/THPO review.

In the event of an inadvertent discovery of human remains, funerary objects, or if evidence of cultural resources is identified during project construction activities, then such activities will immediately cease and the Project Engineer will be immediately notified. The Project Engineer will contact the SDDOT Environmental Office to determine an appropriate course of action.

SHPO/THPO review does not relieve the Contractor of the responsibility The Contractor is responsible for obtaining any additional permits and clearances for Contractor furnished material sources, material processing sites, stockpile sites, storage areas, plant sites, and waste areas that affect wetlands, threatened and endangered species, or waterways. The Contractor will not utilize a site known or suspected of having contaminated soil or water. The Contractor will provide the required permits and clearances to the Project Engineer at the preconstruction meeting.

SEQUENCE OF OPERATIONS

The Contractor must supply, two weeks prior to the preconstruction meeting, the DOT with written documentation as to how they will proceed with the work as well as a timeline. The Contractor will also provide a 1week prior notification as to where they will be working and how many crew members. As determined by the Engineer, crew locations will be close enough in proximity so that the Engineer can reasonably perform inspection duties.

PERMANENT SIGNING

The Contractor will furnish all signs, posts, stiffeners, bases, hardware, and labor for installation of permanent signs in size, type, and quantity as shown in these plans and/or as required by the Engineer.

The Contractor will be responsible for contacting South Dakota One Call to locate the utilities at the staked sign installation locations.

All existing signs, posts, and hardware removed as per these plans, with the exception of those designated as Remove Traffic Sign, remain property of the County or Town and will be transported to a local location as directed by the local contact. The Contractor must notify the local contact two days prior to time of delivery so correct placement for storage and inventory of materials can be made upon receipt.

The Contractor will provide all labor and equipment necessary to install permanent signing, remove existing signs, and reset existing signs as detailed in these plans and/or as required by the Engineer. Payment for furnishing and installing permanent signs will be paid for at the contract unit price for each type of sign based on sheeting requirements per square foot of sign. All signs must have Type IV sheeting as per ASTM designation D4956 with the exception of those noted under Sheeting Requirements for Super/Very High Intensity Signs, which will have Type XI sheeting.

Payment for new signposts, hardware, bases, and labor will be made at the contract unit price per each post for 2.0" x 2.0" Perforated Tube Post. See bridge details, breakaway post details, and fixed post details regarding posts, hardware, bases, and footings. The Contractor is urged to cut posts to length on job site after verification of post length. The installation height of the signs will not exceed the minimum by more than 0.5 feet.

Prior to ordering signs, the Contractor will verify dimensions, background, border, and legend of signs.

Prior to use, the Contractor will provide documentation for the sign support devices showing they meet the applicable NCHRP 350 or MASH requirements.

When signs are vertically mounted in succession, they must be 1-2 inches apart. Lateral placement of signs will be determined by the Engineer.

The Contractor must coordinate work such that traffic cannot see both an existing sign and a new sign without work actually in progress at that location. If removal of existing signs cannot be completed at the same time as the installation of new signs, the Contractor will adequately cover the existing sign prior to leaving that specific work site.

Contractor must install proper length of post immediately after anchoFSR BIDDING PURPOSES

driven to eliminate damages to farm and county equipment and to the anchor.

STAKING

The Contractor will stake all device locations prior to installation. The locations of the devices as noted in the plans are approximate. The lateral distance from the roadway and the height of each device must be established by the Contractor in accordance with the Standard Plates and the current MUTCD.

The Contractor will determine the PC and PT on horizontal curves then determine chevron locations as Per Figure 2C-2. Contractor must obtain Engineer approval of location prior to installation.

All costs for this work will be incidental to the contract unit price for the various signing bid items. No separate payment will be made for staking due to increases in the quantities of devices installed.

EXISTING TRAFFIC SIGNS AND DELINEATORS

The Contractor must contact the appropriate owner prior to delivering all dismantled signs that are scheduled for salvage to the respective County or Town. All contacts are listed under the "CONTACT LIST" note of these plans.

All costs for labor and equipment necessary to remove, dismantle, backfill holes (wooden posts only) and deliver existing signs to the respective owners must be included in the contract unit price per each sign for "Salvage Traffic Sign".

All costs for labor and equipment necessary to remove and deliver delineators and posts to the respective owners must be incidental to the contract unit price per each for "Salvage Traffic Sign".

REMOVE TRAFFIC SIGN

Signs that are scheduled for Removal will become property of the Contractor. Holes remaining from the removal of wood posts will be backfilled and compacted with material placed in layers not to exceed 6 inches in depth.

All costs associated with the removal of existing signs, posts, hardware, and backfilled holes will be incidental to the contract unit price per each for "Remove Traffic Sign". Quantities will be per assembly at the contract unit price per each.

SALVAGE TRAFFIC SIGN

All existing signs, posts, and hardware scheduled for Salvage as per these plans remain property of the County, Town, or Township and will be transported to a local location as directed by the local contact. The Contractor will notify the local contact two days prior to time of delivery so correct placement for storage and inventory of materials can be made upon receipt. Signs specified to be salvage will be handled with care so that the signs are not damaged during removal or transport and will be stockpiled for owner reuse. The Contractor will replace and pay for any salvaged signs damaged in their care.

PERFORATED TUBE POST

The Contractor must use Telespar® brand (or approved equal) posts and bases on all new standard highway signs as approved by the Engineer. All post materials must conform to Section 982 of the Specifications and be in accordance with ASTM specifications. Signs designated as requiring a shear slip base must have a 4-foot-long base assembly with a shear breakaway base connecting the base to the signpost. Signposts and bases will be constructed in accordance with Special Detail L21.

STATE OF

PROJECT

PH 8032(06)

SHEET

91

The height of the post will not exceed the minimum height needed by more than 0.5 feet. Any portion that extends above the sign will be cut off. No separate payment will be made for cutting the post or for that length cut off. All posts, anchors, and bases will be accompanied by Certificates of Compliance.

Each type of perforated tube posts will be paid for at the contract unit price per Each. Payment will be full compensation for furnishing and installing materials, including post anchors, anchor sleeves, mounting hardware, telescoped inner post sections, and anchor plates.

HARDWARE

Aluminum U-Channel stiffeners must be used on all standard highway signs 36" and greater in width or as detailed in the plans and must conform to the requirements of ASTM B221 Alloy 6063-T6 or 6061-T6. The U-Channel must be 2 inches in width and free of holes. The U-Channel stiffeners will also be used to connect various signs and perforated tube posts together so that an entire sign can be erected as a single installation.

Stiffeners may be fastened to signs by use of 1/4" drive rivets with a minimum of one on each end and one centered between each post. Installation of the stiffeners will be incidental to other contract items.

A 3/8" diameter straight bolt (Grade 8) must be in the attachment of the soil stabilizer to post base. All other perforated tube signpost base material will be fastened with 5/16" diameter corner bolts (Grade 2), flat metal washers, neoprene washers (against the sign sheeting), lock washers and nuts to fasten the sign to the channel aluminum post. A minimum of two bolts will extend through each post.

All perforated tube signposts must have a soil stabilizer attached to the base. Soil stabilizers must be an MPJ Sign Wedge or equal as approved by the Engineer.

The Contractor will utilize a pre-manufactured aluminum adjustable angle bracket for all dual-mounted W1-8 Chevron signs. An estimated 31 adjustable brackets are needed for this project.

All sign assemblies mounted on concrete surfacing will utilize a flush mount breakaway post base. An estimated 0 Slip Base Anchors are needed for this project.

Slip Base Anchors for use with the 2.0" posts must be Telespar Slip Base Anchor brand or equal meeting the requirements of NCHRP Report 350 and/or MASH crash testing requirements.

NEW PERMANENT SIGNING

All signs will be manufactured in accordance with the sheeting manufacturer's recommendations utilizing a matched component system, including inks, electronic cuttable films, and protective overlay films.

All Flat Aluminum Signs, Nonremovable Copy High Intensity will have sheeting in conformance with the requirements of ASTM D4956 Type IV. All Flat Aluminum Signs, Nonremovable Copy Super/Very High Intensity will have sheeting in conformance with the requirements of ASTM D4956 Type XI.

The payment for new signs in the Table of Permanent Signing will include all labor (including installing date decals), equipment, and materials to complete the work, and will be paid for at the contract unit price per square foot for "Flat Aluminum Sign, Nonremovable Copy High Intensity" or "Flat Aluminum Sign, Nonremovable Copy Super/Very High Intensity".

DIGITALLY PRINTED SIGNS

Digitally printed signs will be allowed on this project. If the Contractor elects to provide digitally printed signs, such signs will adhere to the following specifications.

PROTECTIVE OVERLAY FILM

Permanent traffic signs printed with digital ink systems will be fabricated with a full sign protective overlay film designed to provide a smooth surface needed for retroreflectivity, and to protect the sign from fading and UV degradation. The overlaminate will comply with the retroreflective sheeting manufacturer's recommendations to ensure proper adhesion and transparency and will also meet the reflective film durability as identified in Table 1.

Table 1: Retroreflective Film Minimum Durability
Requirements

Requirements					
ASTM	Full Sign	Sheeting			
D4956	Replacement Term	Replacement Term			
Type	(Years)	(Years)			
1	0	7			
Ш	7	10			
IV	7	10			
VIII	7	10			
IX	7	12			
XI	7	12			

FABRICATION

Retroreflective sheeting will be applied to a properly cleaned and prepared aluminum sign blank in accordance with the retroreflective sheeting manufacturer's recommendations. Sign legend will be applied using digital print technologies and systems in accordance with the retroreflective sheeting manufacturer's recommendations and the requirements of these plans.

Finished signs will be free of ragged edges and must be supplied clean and free of scratches, grease, oil, lubricants or other contaminants. Minor blemishes (dirt speck, dust, etc.) may settle on the fresh ink surface or become entrapped between the sheeting surface and transparent overlay film due to static charge within the sign shop environment. Any blemish

must be minor and not interfere with the communication of the **FIGUR BIDDING PURPOSES** message to the motorist. The blemish must not be visible to the naked eye when viewed from 30 feet or greater.

After application of the retroreflective sheeting, sign blanks will be stacked and packaged face to face, back-to-back, and protected in accordance with the sheeting manufacturer's recommendations. Finished signs will be securely packaged to prevent damage during transit or storage according to the sheeting manufacturer's recommendations.

TRAFFIC SIGN PERFORMANCE WARRANTY PROVISIONS

Based on the ASTM Type of sheeting specified, traffic control signs will be warranted for the duration shown in Table 1. Full product terms and conditions are established by each sheeting manufacturer and may contain certain limitations based on sheeting and ink colors, and geographic exposure of the sign. A copy of the warranty document with complete details of terms and conditions will be supplied if requested by the Engineer.

CERTIFIED DIGITAL SIGN FABRICATOR

Sign fabricators using digital imaging methods to produce regulated traffic signs must be certified by the reflective sheeting manufacturer whose materials are used to produce the delivered signs.

DATE TAGGING SIGNS WITH PERTINENT INFORMATION

All digitally printed signs are required to be date-tagged with the following 2 components:

All digitally printed signs are required to be date-tagged with the following 2 components:


Date tags on the back of signs

Tags will have the following information and be fabricated with material and printing system that are as durable as the warranted sign.

- Name of Sign Fabricator
- Date the sign was fabricated (month and year)
- Process that was used for sign fabrication (digitally printed)
- Supplier of sheeting that was used for fabricating the sign.

2. Border date

The month and year (mm/yyyy) of sign fabrication will be printed in the border of the sign in 3/8" sans serif font. Border date will be printed with the same warranted printed system as the sign face. The date should be printed in the locations indicated below.

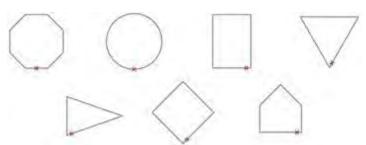

STATE OF DAKOTA PROJECT SHEET TOTAL SHEETS PH 8032(06) 8 91

SIGN LAYOUT SHOP DRAWING SUBMITTALS

The Contractor must submit shop drawings for all guide sign layouts and any other special sign not included in the latest edition of the Standard Highway Signs Manual. Submittals must be sent in Adobe PDF format to the following email addresses:

Jasonh@broszeng.com
Hannah.Covey@state.sd.us
Paula.Huizenga@state.sd.us
Doug.Kinniburgh@state.sd.us

STATE FURNISHED SIGNS

The State Furnished Signs shall be permanently installed in accordance with Special Details L01, L02, L03, L04, L05, L06, L07, L25, L30 and Standard Plates 632.01, 632.03 and 632.04. The Contractor shall coordinate with the SDDOT Belle Fourche Area Office to arrange pick up of the state furnished signs. The value for excise tax purposes for State Furnished Signs is \$41/each for the Type 2 Object Markers and \$15/SqFt for the signs. All costs to install the State Furnished Signs shall be included in the contract unit price per each for Install State Furnished Sign and the contract unit price per each for 2.0"x2.0" Perforated Tube Post.

DELINEATORS

Delineator reflectors must be attached to the post with two rivets each.

The Contractor must lay out delineator locations and will obtain Engineer approval of locations prior to installation. Upon removal of existing delineators, the Contractor must install new delineators so that all sections of roadway carrying traffic are delineated by nightfall. Delineators must be placed with the bottom of the reflector unit approximately 4 feet above the near roadway edge. They will be located **10** feet outside the outer edge of the shoulder or the face of the curb.

Where a roadside barrier or other obstruction intrudes into the space between the pavement edge and the extension of the line of delineators, the delineators must be in line with the barrier or in line with the innermost edge of the obstruction. All guardrail must be delineated as per Standard Plate 632.40.

The standard spacing between delineators on the same side of the roadway in tangent sections must be 528 feet. When normal spacing is interrupted by structures, crossroads, or ramps, delineators falling within such areas may be moved in either direction a distance not exceeding one-quarter of the standard spacing. Delineators still falling within such areas should be eliminated.

All cost for materials, labor and equipment necessary to furnish and install delineators will be incidental to the contract unit price per each for "4"x4" White Delineator Back-to-Back with 1.12 Lb/Ft. Post", "4" Tubular White Delineator with 1.12 Lb/Ft Post", or "Guardrail Delineator".

DELINEATORS CONTINUED

The spacing for delineators on the outside radius of horizontal curves and for three spaces in advance and for three spaces beyond the curve is given in the following table:

Max. Spacing for Delineators on Outside Radius of Horizontal Curves (Distance in Feet Rounded to the Nearest 5 Feet)

Radius	Chasina	Spacing in Advance & Beyond Curve (in feet)			
Of Curve	Spacing On Curve	1st	2nd	3rd	
50	20	40	65	125	
150	30	60	90	180	
250	40	85	125	250	
300	50	95	145	290	
400	55	110	170	300	
500	65	125	190	300	
600	70	140	210	300	
700	75	150	230	300	
800	80	165	245	300	
900	85	175	260	300	
1000	90	185	275	300	

Spacing for specific radii not shown may be interpolated from the table or computed from the formula S=3 (R-50). The minimum spacing should be 20 feet. The spacing on curves should not exceed 300 feet. The spacing of the first delineator approaching a curve is 2xS, the second is 3xS and the third is 6xS but not to exceed 300 feet. If a spacing less than 300 feet is used approaching the curve, the distance shown above should be adjusted accordingly.

Bridge approach delineation must be provided at all structures and will consist of a minimum of four (back-to-back) delineators on each side of the roadway spaced 50 feet apart. Except where guardrail is in place, the delineators must be located in a straight line beginning a minimum of 200 feet from the corner of the bridge and at the normal offset distance outside the shoulder edge and tapering to the inside edge of the obstruction. Where guardrail is present, guardrail delineation as per Standard Plate 632.40 will be installed.

If the overall width perpendicular to the centerline of the roadway is 40' or less between two delineators, the height of the delineator must be adjusted such that the top of the delineator does not exceed 3' above the edge of the driving surface.

TYPE 2 OBJECT MARKERS

The inner edge of the Type 2 object marker must be installed at the opening of the pipe end section, bridge, box culvert, or cattle pass. Refer to Standard Plates 632.01, 632.03, 632.04 and 632.40 for the placement of Type 2 object markers and post lengths. If the overall width perpendicular to the centerline of the roadway is 40' or less between two object markers, the height of the markers must be adjusted such that the top of the marker does not exceed 3' above the edge of the driving surface.

The Table of Permanent Signs may contain quantities of Type 2 Object Markers with 1.12 Lb/Ft flanged channel posts longer than 7.0 Ft.

FOR BIDDING PURPOSES

	STATE OF
ı	PATOPS
ì	DAKOTA

 PROJECT
 SHEET
 TOTAL SHEETS

 PH 8032(06)
 9
 91

MANUAL DRIVE CAP

Manual post drive caps will be furnished to Harding County for each type of post. Payment for the drive caps will be incidental to the contract unit price per each for furnishing the various types of posts.

NO PASSING ZONE REFERENCE POST

The Contractor will furnish and install a non-reflective yellow marker post at the end of the no passing zones as indicated in the table of Permanent Signing. The post will extend 4 feet from ground line to top of post and will be driven with or without a separate base a minimum of 18 inches into the ground. The post will have a minimum one-dimensional width of 4 inches and will have the top 6" marked with non-reflective black paint or sheeting. The end of no passing zone markers will be mounted approximately 3 feet from the R.O.W. line. This post must be clearly visible from the driving lane. If topography or obstructions block the visibility of the post from the driving lane, the post may be moved transversely until such point it is visible but not exceed the minimum offset of the standard highway delineation. All costs for labor, equipment, and materials to install new posts will be incidental to the contract unit price per each for "No Passing Zone Reference Post".

AS-BUILT SURVEY

The Contractor must provide an as-built inventory of all installed devices to the DOT Area Office within 30 calendar days of the completion of the field work. The inventory must be delivered in electronic spreadsheet format and must contain the following information:

- 1. Description of Device (include the MUTCD Sign Code)
- 2. Description of Support(s)
- Date Installed
- 4. Location of Device (not required for white delineator items)
- 5. Owner of Device (County, Township, City, etc.)

The device location must be provided in GPS format to an accuracy of 10 feet +/-. Elevations are not required. The DOT Area Office will review the inventory and provide a copy to the Owner(s) if requested.

All costs for this work must be incidental to the contract lump sum price for "As-Built Survey". No separate payment will be made for As-Built Survey due to increases in the quantities of devices installed.

STREET NAME SIGN INSTALLATION LOCATION

The Contractor will install street name signs at locations indicated below:

County Intersections – As outlined in the standard details.

Township Intersections – Corner of Right-of-Way.

State Intersections – Sixteen feet from edge of roadway and sixteen feet from any other sign.

In instances where the intersecting roadways are at different elevations. The street name sign height above adjacent roadway will be measured from the highest roadway edge elevation as measured perpendicularly from the sign installation location.

In instances of deep fill on township roads the Contractor will install the street name sign as indicated in the standard details in lieu of the corner of the Right-of-Way.

TYPE 3 FLEXIBLE OBJECT MARKERS

The Type 3 flexible object marker must be fabricated to withstand 35 impacts at 45 MPH without requiring major maintenance to the unit or causing damage to the impacting vehicle. It must also sustain a minimum of one impact at 60 MPH with the centerline of the Type 3 flexible object marker impacted by approximately the centerline of the right tire of the impact vehicle. The unit will incorporate a sign, which is securely attached to a flexible support post, and utilize a reactive spring device or flexible joint to absorb the stress from the impacting vehicle. The spring device will be tensioned at 200 pounds. The post, sign, and spring assembly must receive a fixed surface-mounted base.

The fixed-surface mounted base will be constructed of a high-impact plastic material. The base will be able to be attached or inserted in the square tube post.

The Type 3 flexible object marker and support post will be constructed of a flexible material resistant to ultraviolet light, ozone, and hydrocarbons. The post must have sufficient stiffness to remain rigid in windy conditions.

The fixed-surface mounted base will have nominal dimensions of 8"x8" unless otherwise specified and the installation system will consist of a thermosetting epoxy adhesive. As an alternative, a plastic sleeve with anchor and bolt system may be used.

Either of these installation methods should follow the manufacturer's recommended installation procedures. The Type 3 flexible object markers at bridge ends must be installed at the mounting height of 3'+/- 1' from the bottom of the marker to the surface of the nearest traffic lane.

All costs for materials, including posts and hardware, labor and equipment necessary to furnish and install Type 3 object markers will be incidental to the contract unit price per each for "Type 3 Flexible Object Marker".

TYPE 4 OBJECT MARKERS

The Contractor must install Type 4 object markers as specified in the Table of Permanent Signing as where specified. A minimum of three markers will be used to designate a closure point and will be centered in each lane and one on the centerline of the roadway. Type 4 object markers may also be mounted on gates where control of access exists.

TRAFFIC CONTROL

Refer to Standard Plates in lieu of Typical Applications unless Standard Plates do not adequately address the situation.

Traffic control will be as per the standard details TA-4, TA-6, and/or TA-18 in Part 6 of the 2023 Edition of the FHWA Manual on Uniform Traffic Control Devices including revisions. When using TA-18, consider all routes on this project to have low traffic volumes.

Payment for all temporary traffic control, including labor, equipment, and materials will be incidental to the contract lump sum price for "Traffic Control, Miscellaneous".

SIGNS MOUNTED ON TYPE 3 BARRICADES

Post length for signs mounted on Type 3 Barricades will be measured from the top of the top bar. The post length from the top bar to the ground is incidental to the per foot price for "Type 3 Single Sided Barricade"

DATABASE ACTION LEGEND

The descriptions for the Action column in the Permanent Signing Table are given in the following table:

Action Description	Payment
Install New Sign	Sqft By Sheeting Type
Remove,Reset Sign & Salvage Post	Per Each Reset Traffic Sign
Remove & Discard Existing Sign	Per each Remove Traffic Sign
Reference Location – No Action	None
Remove Existing Sign for Salvage	Per each Salvage Traffic Sign
Replace & Salvage Existing Sign	Sqft By Sheeting Type & per each Salvage Traffic Sign
	Install New Sign Remove,Reset Sign & Salvage Post Remove & Discard Existing Sign Reference Location – No Action Remove Existing Sign for Salvage

Harding County Jeremy Humbracht 410 Ramsland St Buffalo, SD 57720 (605)375-3248 hchwy@sdplains.com

Camp Crook Town Board K. Yvonne Yoder PO Box 119 Camp Crook, SD 57724 (605)797-4522

CONTACT LIST

South Dakota Department of Transportation

Local Government Engineer Doug Kinniburgh Doug.Kinniburgh@state.sd.us (605)-773-4284

Environmental

Chad Babcock Chad.Babcock@state.sd.us (605)-773-3721

Highway Safety

Dustin Witt Dustin.Witt@state.sd.us (605)-773-4421

Brosz Engineering Incorporated


Registered Professional Engineer Jason Hanson jasonh@broszeng.com (605)347-2722

FOR BIDDING PURPOSES

STATE OF	PROJECT	SHEET	TOTAL SHEETS
DISOUTH DAKOTA	PH 8032(06)	10	91

2009 Edition Page 111



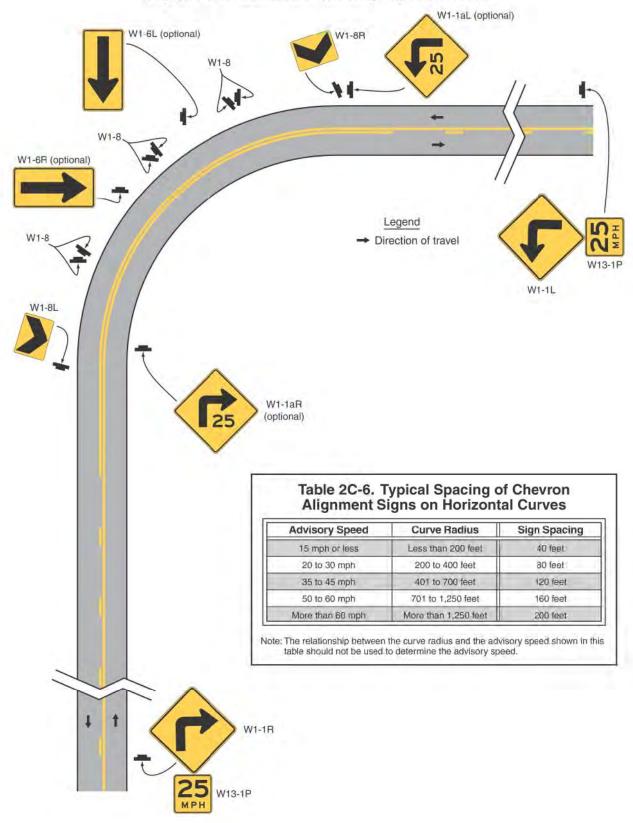



December 2009 Sect. 2C.07

FOR BIDDING PURPOSES ONLY

STATE OF	PROJECT	SHEET	TOTAL
SOUTH		NO.	SHEETS
DAKOTA	PH 8032(06)	11	91
Plotting Dat Revised Da Initials:WA0	te: xx/xx/xx		


Figure 6H-4. Short-Duration or Mobile Operation on a Shoulder (TA-4)

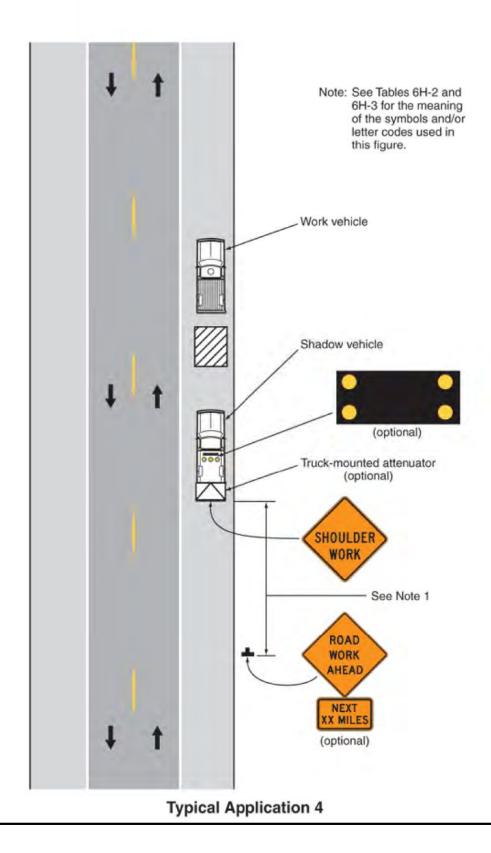

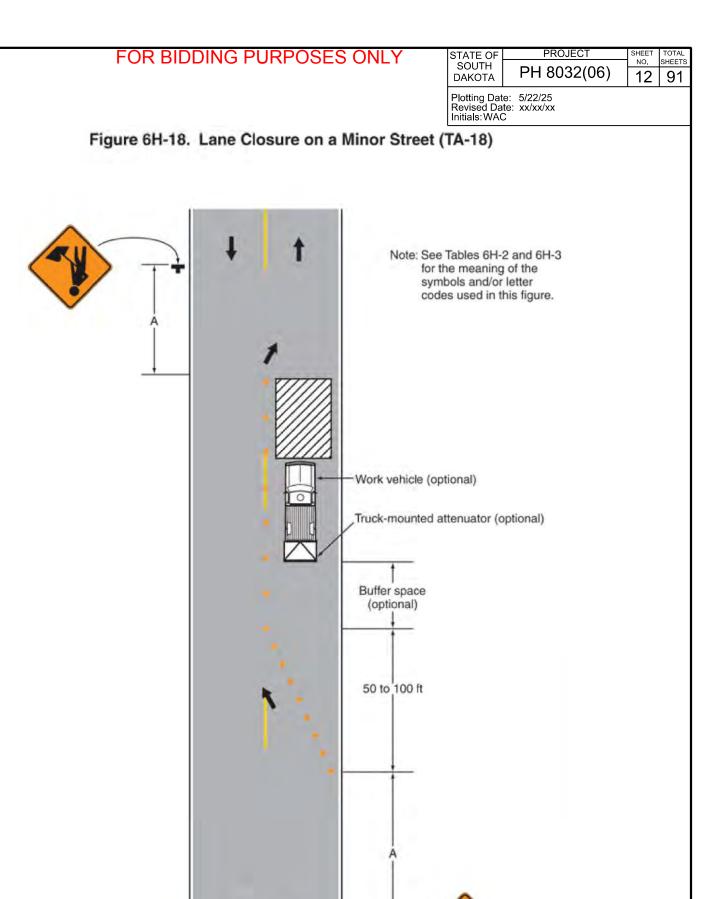

Typical Application 18


Figure 6H-6. Shoulder Work with Minor Encroachment (TA-6)

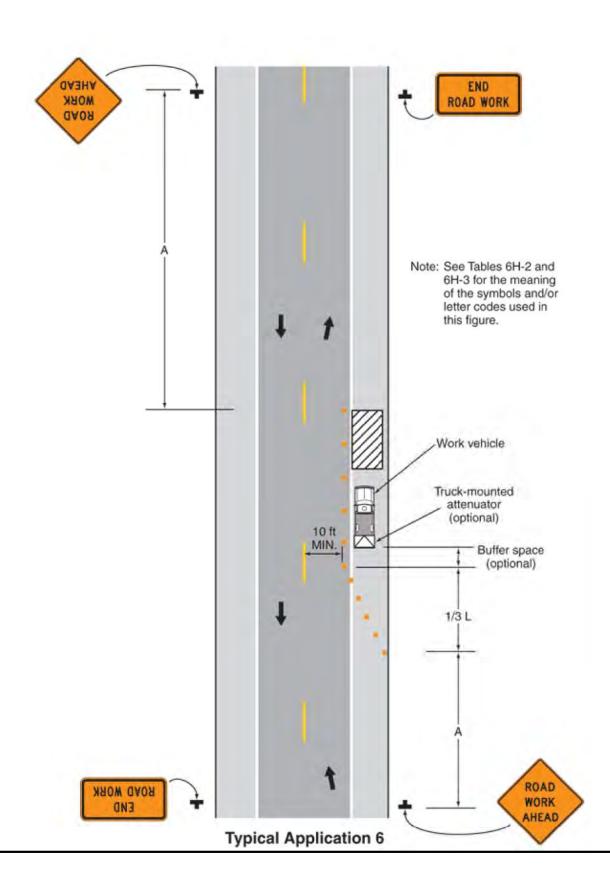

7' Minimum Minimum 4' (Rural) or 6' (Urban) Above Edge of Driving Lane See detall sneets for boses. Variable Slope -Top of inslope -Ground Line Minimum 5' (Rural) or 7' (Urban) Above Edge of Driving Lane WARNING SIGN WITH SUPPLEMENTAL SIGN (Drawing shown from face of sign) See detail sheets for Variable Slope Top of Inslope --Cround Line WARNING SIGN (Drawing shown from face of sign) December 9,2013 SDDOT SPECIAL DETAIL 30" WARNING SIGNS LOI (Typical Sign Detail) Sheet 1 of 1

FOR BIDDING PURPOSES ONLY


STATE OF PROJECT SHEET TOTAL SHEET NO. SHEET N

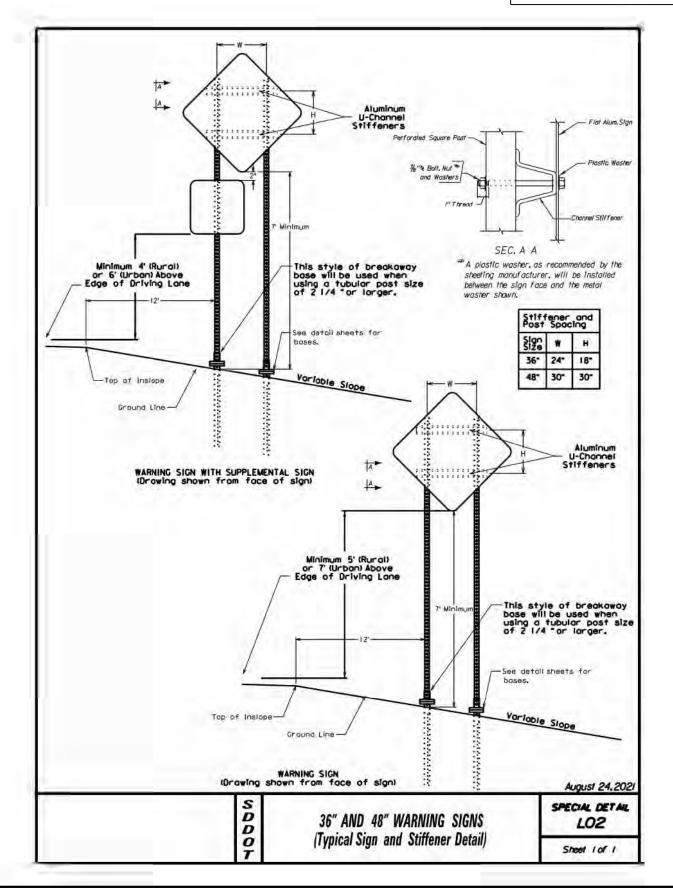

— Flat Alum, Sign Perforated Square Post -%" Bolt. Nut = I" Thread -Minimum 5' (Rural) or 7' (Urban) Above Edge of Driving Lane SEC. A A *A plastic washer, as recommended by the sheeting manufacturer, will be installed between the sign face and the metal washer shown. See detail sheets for bases. Variable Slope Top of Inslope Ground Line-RECTANGULAR OR SOUARE SIGN < 36" IN WIDTH (Drawing shown from face of sign) Aluminum U-Channel Stiffeners Slan Sign Height 24-36-12-18-Minimum 5' (Rural) or 7' (Urban) Above Edge of Driving Lane 42" 24" 24" 18-48" 30" 30" 24" 54-30" 36" 24 This style of breakoway base will be used when using a tubular post size of 2 1/4 for larger. 60* 36° 42" 36* 66-42" 48" For sign widths not shown in the above table, post spacing will be rounded to the nearest six (6) Inches based on 3/5 of the overall sign width. See detail sheets for Stiffener spacing will also be in six (6) inch increments but will not be placed less than three (3) Inches from the top or bottom of sign. Variable Slope Top of Inslope -Ground Line-RECTANGULAR OR SOUARE SIGN > 36" IN WIDTH (Drawing shown from face of sign) August 25, 2021 SDD SPECIAL DET AIL SQUARE OR RECTANGULAR SIGNS L03 (Typical Sign and Stiffener Details) 0 Sheet I of I

FOR BIDDING PURPOSES ONLY


STATE OF PROJECT SHEET TOTAL NO. SHEETS NO. SHEETS 14 91

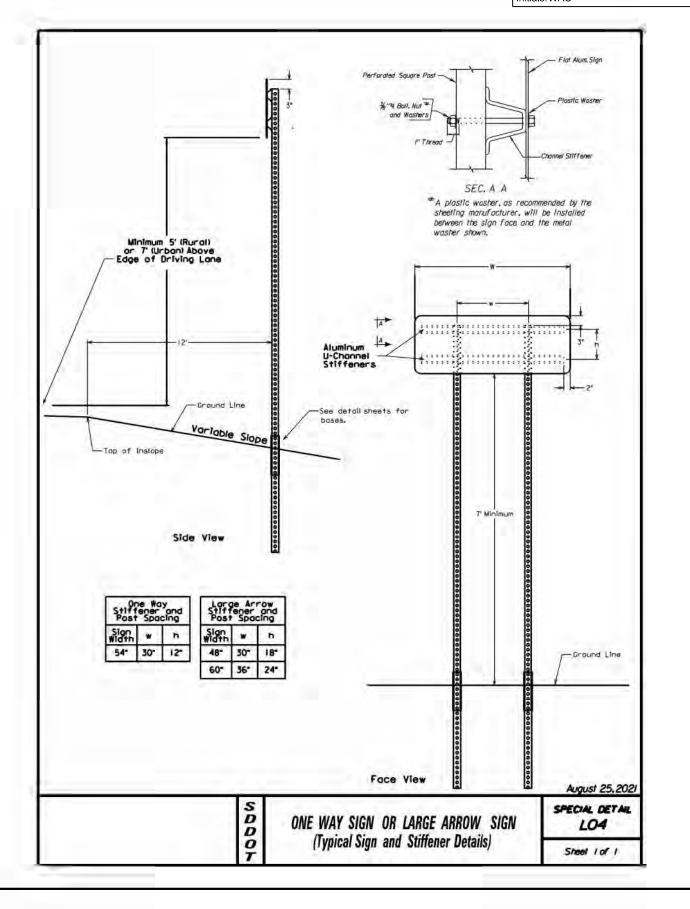

-1/2 W-Aluminum U=Channel -Stiffeners - Flat Alum, Stgn %"年 Bolt. Nut = and Washers Minimum 5' (Rural) or 7' (Urban) Above Edge of Driving Lane SEC. A A [≠]A plastic washer, as recommended by the sheeting manufacturer, will be installed between the sign face and the metal washer shown. -Ground Line -See detail sheets for bases. Vortoble Slope Edge of Driving Lane (Drawing shown from face of sign) August 25, 2021 SDDOT SPECIAL DETAIL 48" OR 60" YIELD SIGN L05 (Typical Sign and Stiffener Details) Sheet I of I

FOR BIDDING PURPOSES ONLY


STATE OF SOUTH DAKOTA PH 8032(06) SHEET NO. SH

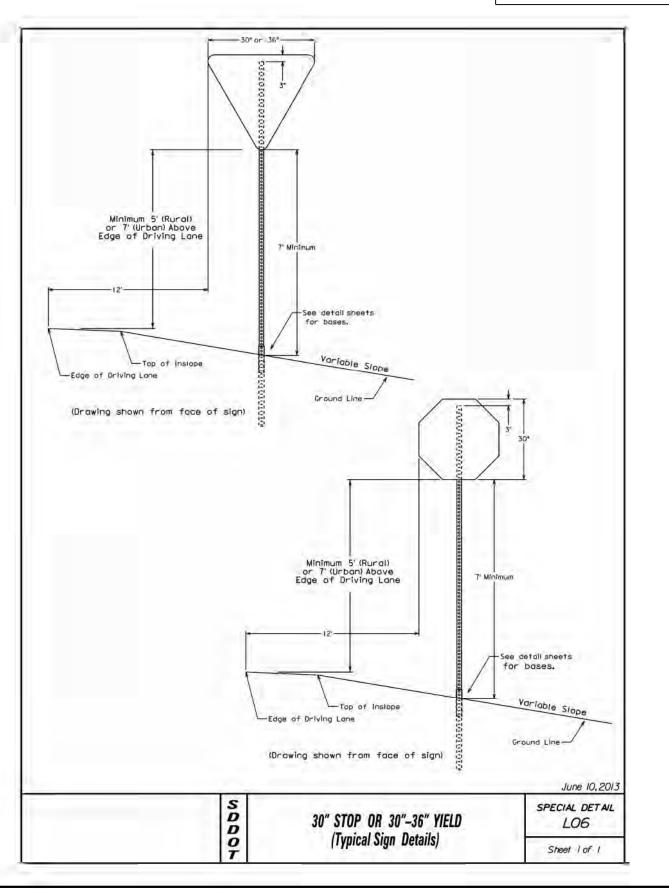


Aluminum U-Channel Stiffeners 36" 24" 24" 48" 30" 30-- Flat Alum.Sign % Boll, Nul ≠ and Washers Minimum 5' (Rural) or 7' (Urban) Above Edge of Orlying Lane SEC. A A → A plastic washer, as recommended by the sheeting manufacturer, will be installed between the sign face and the metal washer shown. This style of breakaway base will be used when using a tubular post size of 2 1/4° or larger. See detail sheets for bases. -Ground Line Variable Slope -Edge of Driving Lane (Drawing shown from face of sign) August 25, 2021 SDDOT SPECIAL DETAIL 36" OR 48" STOP SIGNS L07 (Typical Sign and Stiffener Details) Sheet I of I


FOR BIDDING PURPOSES ONLY

STATE OF PROJECT SHEET TOTAL NO. SHEET NO. SHEET TOTAL NO. SHE

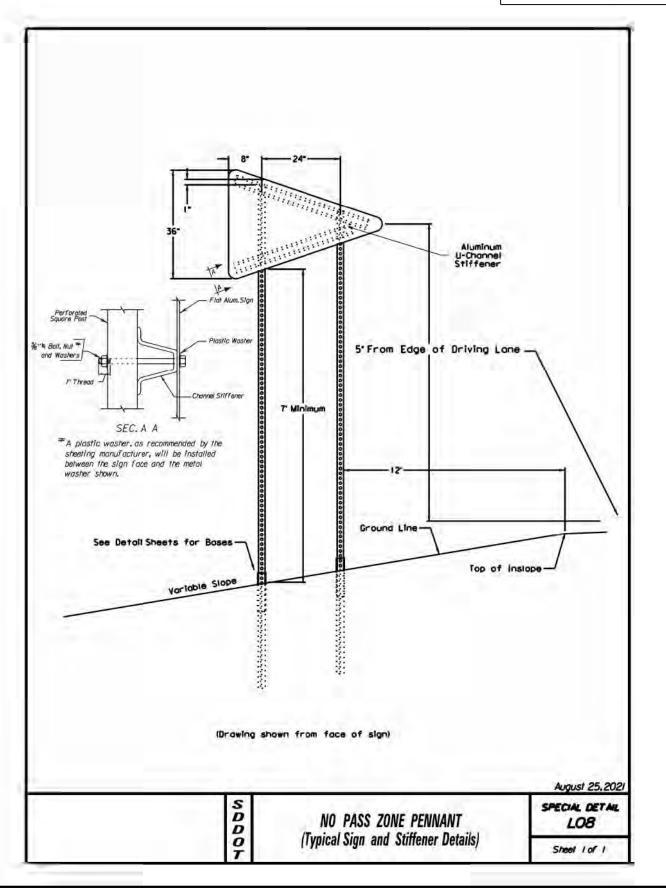

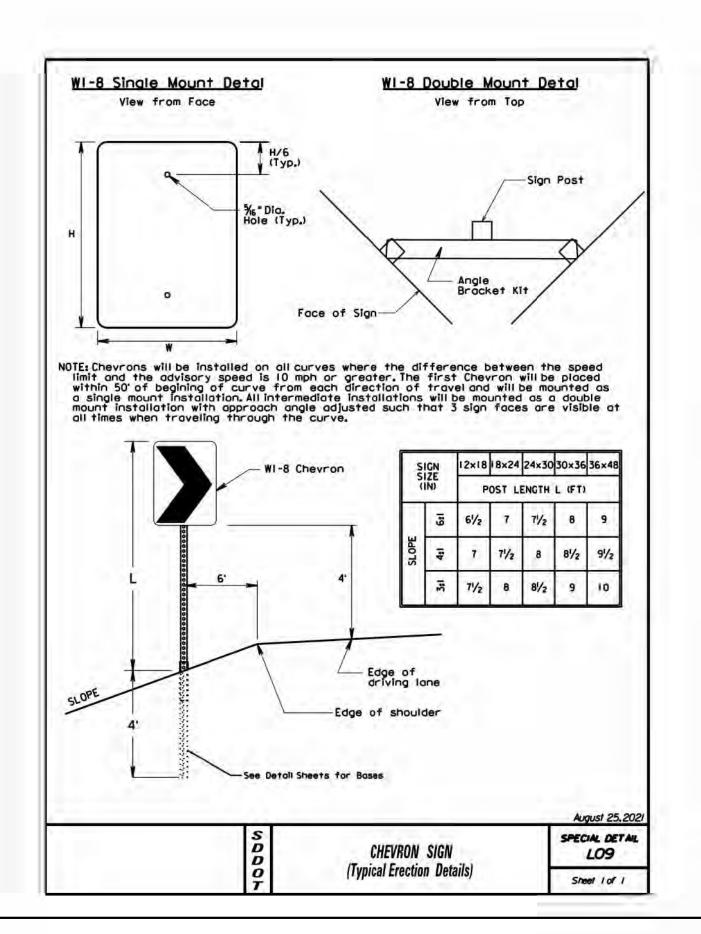


STATE OF PROJECT SHEET TOTAL NO. SHEETS NO. SHEETS 17 91

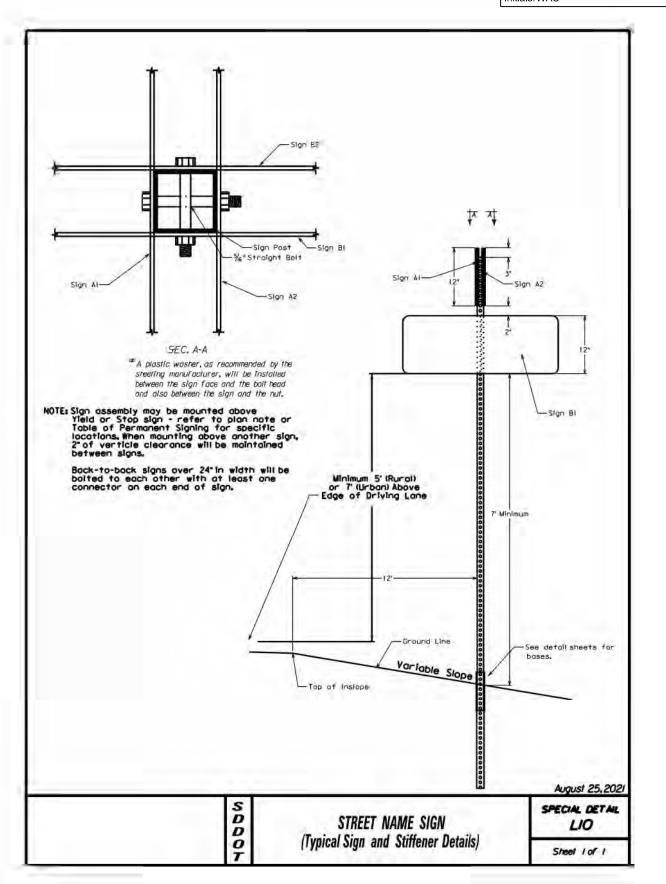

SIGN BASE DETAILS FOR A 2" SIGN POST 18" Collar Section 48" Base Section Sign Post MPJ SIGN WEDGE -MPJ Sign Wedge OTE: Corner bolt shown is for attaching sign post to base. The MPJ will be attached to base using two 3/8"straight bolts for all new installations, if installing the MPJ on an existing post base, no bolts are used and the MPJ must be driven on a minimum of 2"below the ground line, Height of hi idistance between breakaway plane and top of MPJI will not be less than 3° and will overlop the collar section such that at least 1 3/8 straight bolt will be common for the base section, the collar section, and the MPJ. SIGN BASE DETAILS FOR A 21/2" SIGN POST 21/2" Slip Base Breakaway Anchor-Breakaway SIIp Base Tubuler Winged Anchor-A 3-piece base assembly is shown, however, a 2-piece (Hog Leg) assembly may also be used. August 25, 2021 SDDOT SPECIAL DET AIL TUBULAR POST BASE DETAILS L21 (Typical Soil Installation) Sheet I of I

FOR BIDDING PURPOSES ONLY


STATE OF PROJECT SHEET TOTAL SHEET NO. SHEET N

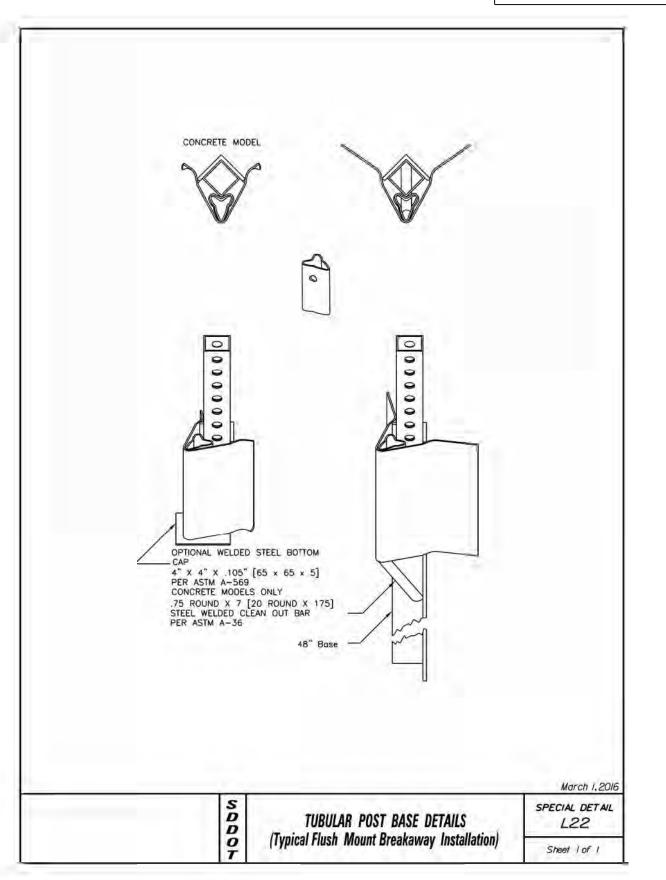


Edge of Sign -— Edge of Driving Lane -Edge of Shoulder (Top of Inslope) -Ground Line -12' For Stop & Yield Signs-Variable Slope - 12' For All Other Signs-RURAL LOCATION WITH I POST (Drawing shown from face of sign) Edge of Driving Lane Edge of Sign--Edge of Shoulder (Top of Inslope) -Ground Line Variable Slope -12' For Stop & Yield Signs -12 For All Other Signs-RURAL LOCATION WITH 2 POSTS (Drawing shown from face of sign) June 10, 2013 S D D O T SPECIAL DETAIL LATERAL OFFSET L23 (Typical Rural Sign Installations) Sheet | of |


FOR BIDDING PURPOSES ONLY

STATE OF SOUTH DAKOTA PH 8032(06) SHEET NO. SH

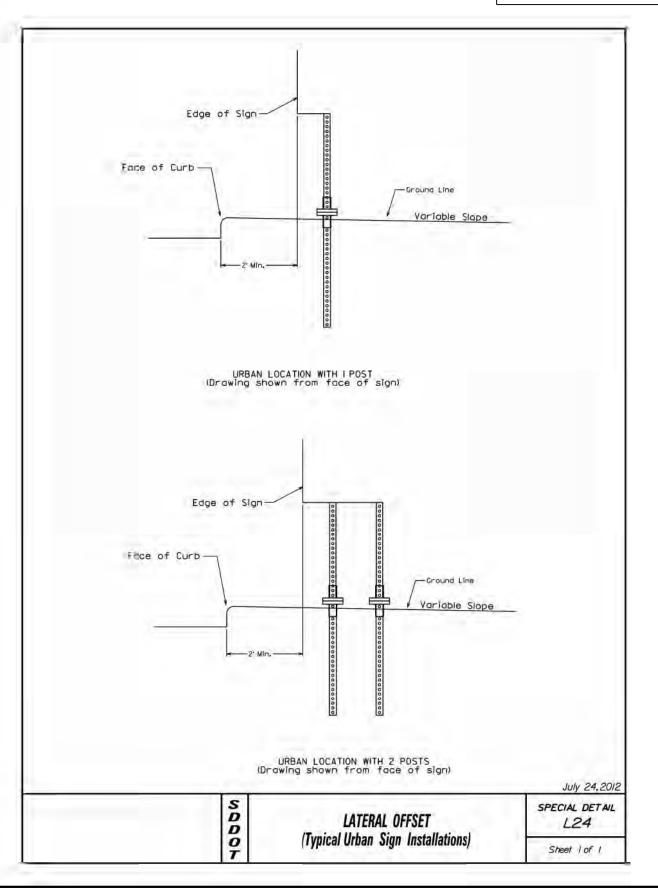

STATE OF PROJECT SOUTH DAKOTA PH 8032(06) SHEET TOTAL SHEETS TOTAL SHE

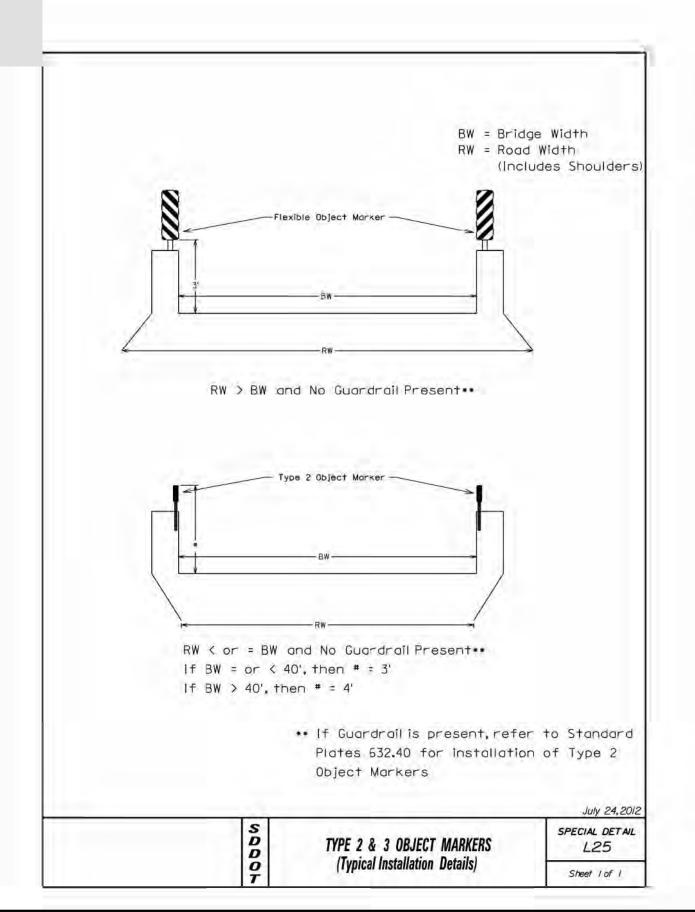


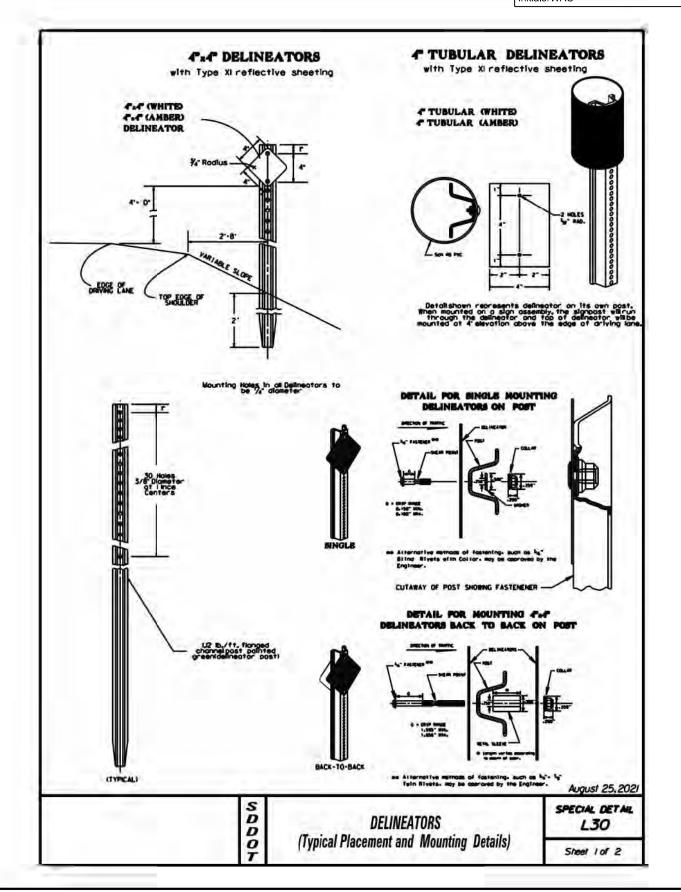

SIDE ROAD - ONE-WAY TRAFFIC TRAFFIC -> TRAFFIC -> SHOUL DER SHOULDER 6000 00 0 - # 4" Tubular (White) Delineator, min. "4"x4" (mitel Single 0 4/radius evenly spaced with a max. space Mount Delineator. Typical. of 20'. See Erection Details for Delineators. See Erection Details for Delineators. SIDE ROAD - TWO-WAY TRAFFIC TRAFFIC -> SHOULDER SHOULDER 000 0,0 0 "4"x4" (mile) Bock to Bock 0 e 4" Tubular (White) Delineator, min. 0 Mount Delineator. Typical. 4/rodius evenly spaced with a max. space See Erection Details for of 20'. See Erection Details for Delineators Del inectors. = 4" Tubular (White) Delineator installed as shown only on intersections with radius or a combination radius greater than 75' and also has stop/yield control. At all other intersections with stop/yield control, one 4" tubular delineator will be installed on each stap/yield sign assembly and large array (Tee-Intersections). August 25,2021 SDDOT SPECIAL DETAIL **DELINEATORS** L30 (Typical Placement and Mounting Details) Sheet 2 of 2


FOR BIDDING PURPOSES ONLY


STATE OF PROJECT SHEET TOTAL SHEET NO. SHEET SHEETS TOTAL SHEETS TOTAL

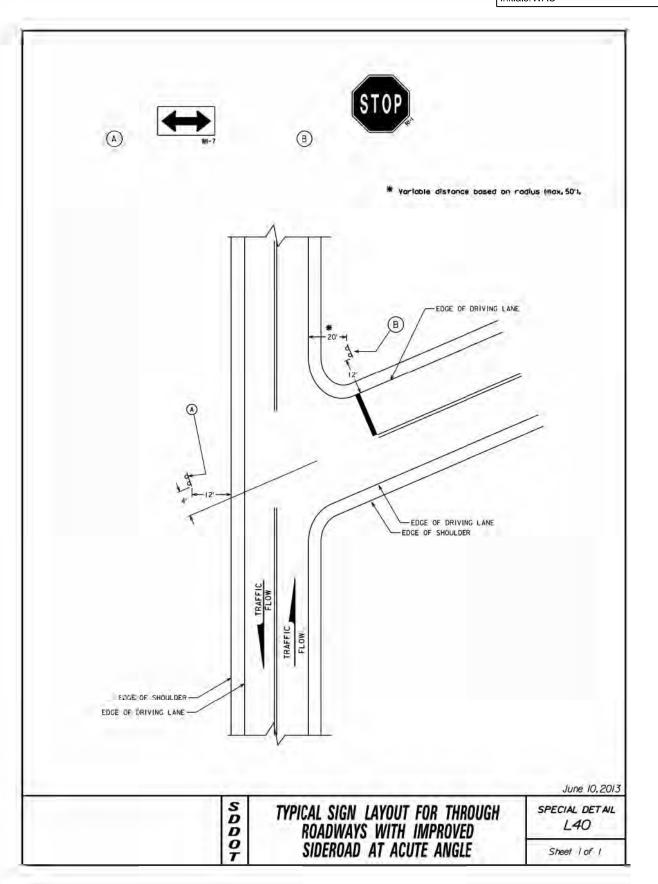

FOR	BIDDI	VIC PI	IRPO	SES	ONI	\overline{v}
	ווטטוט	NGF	JINE O	SLS	OINL	- 1

STATE OF PROJECT SHEET TOTAL NO. SHEET SHEETS AND SHEETS OF PROJECT SHEET TOTAL NO. SHEETS OF PROJECT SHEETS OF

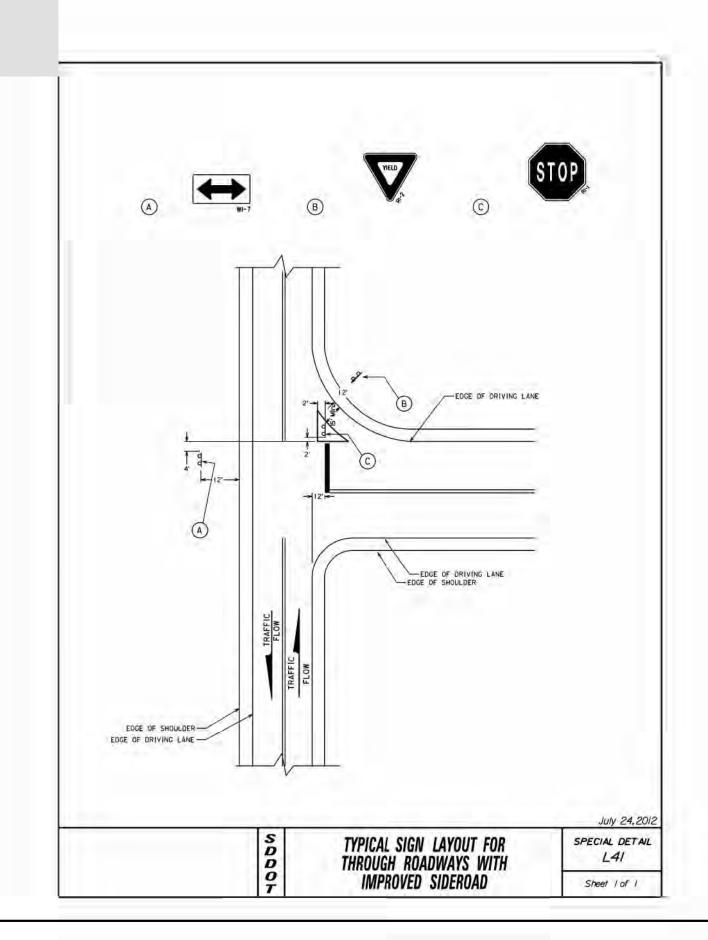


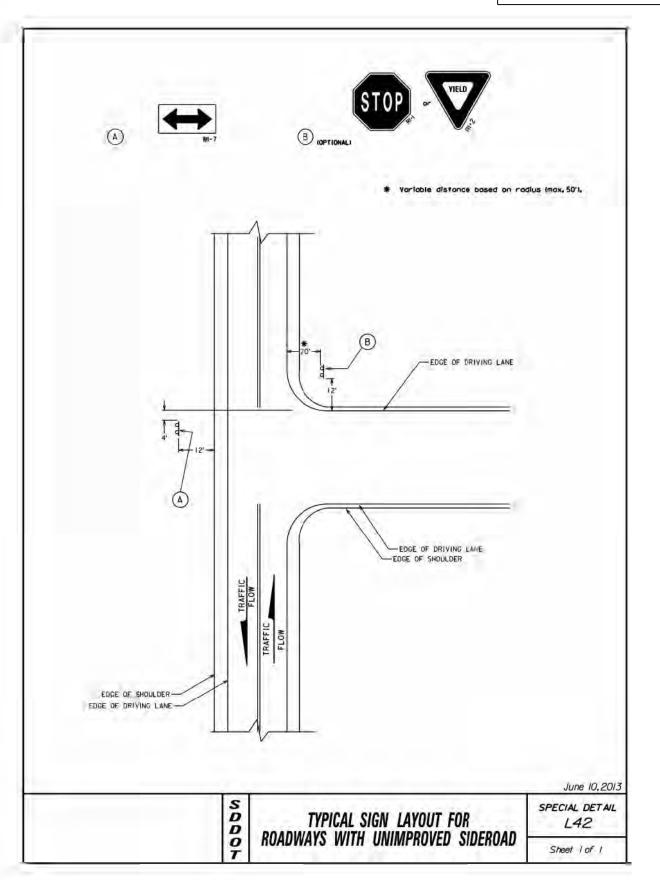


18' 17.7" NO 5°D 3,8" MAINTENANCE 5.B 5"B 18,2" 17.2" BORDER R=1.625* TH=0.875" 8.8" 9.7" 30.9" 9.5 30.8" IN=0.625" W70-2 W70-1 TRAVEL NO BORDER BORDER 1'-6" R=1.125* R=1.125" AT YOUR TRAVEL TH=0.625" TH=0.625" IN=0.375* OWN RISK ADVISED IN=0.375" 2.6" 18.9" 2.6" 16" W70-3 W70-4 Legend and border will be black vinyl non-reflective material on fluorescent yellow Type XI background conforming to ASTM D4956. The W70-3 will be installed at each location where a W70-1 is installed and a W70-4 will be installed at each location where a W70-2 is installed. Use of the W70-2 & W70-4 sign will be limited to Township Roads only. August 25, 2021 SDDO SPECIAL DETAIL SIGN DETAIL FOR MINIMUM L50 & NO MAINTENANCE ROADS Sheet I of I


FOR BIDDING PURPOSES ONLY


STATE OF PROJECT SHEET TOTAL SHEET NO. SHEET TOTAL SHEETS TOTAL SHEETS

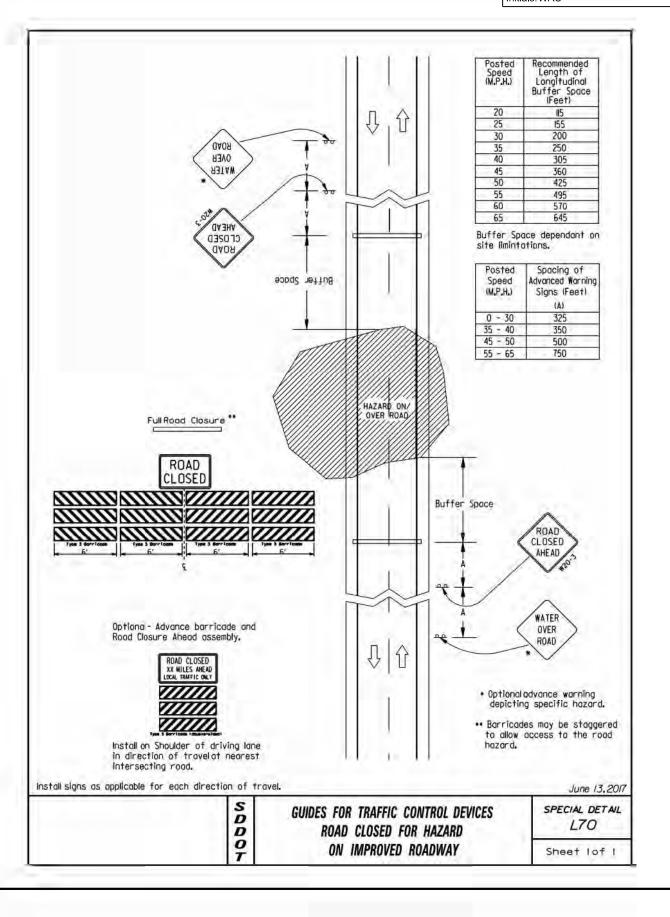


STATE OF PROJECT SHEET TOTAL SHEET NO. SHEET NO. SHEET SHEETS TOTAL SH

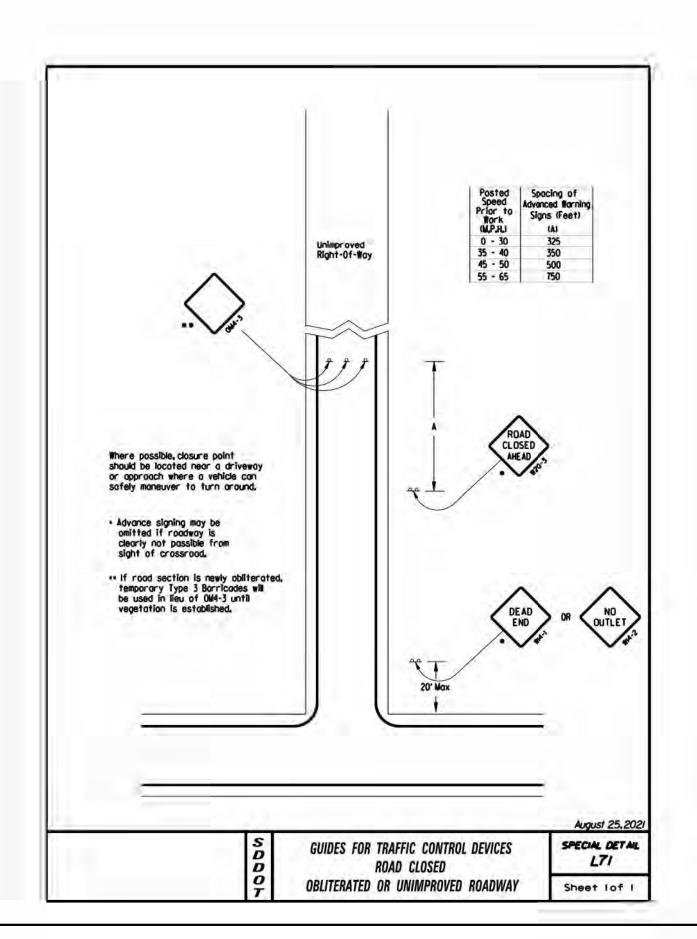


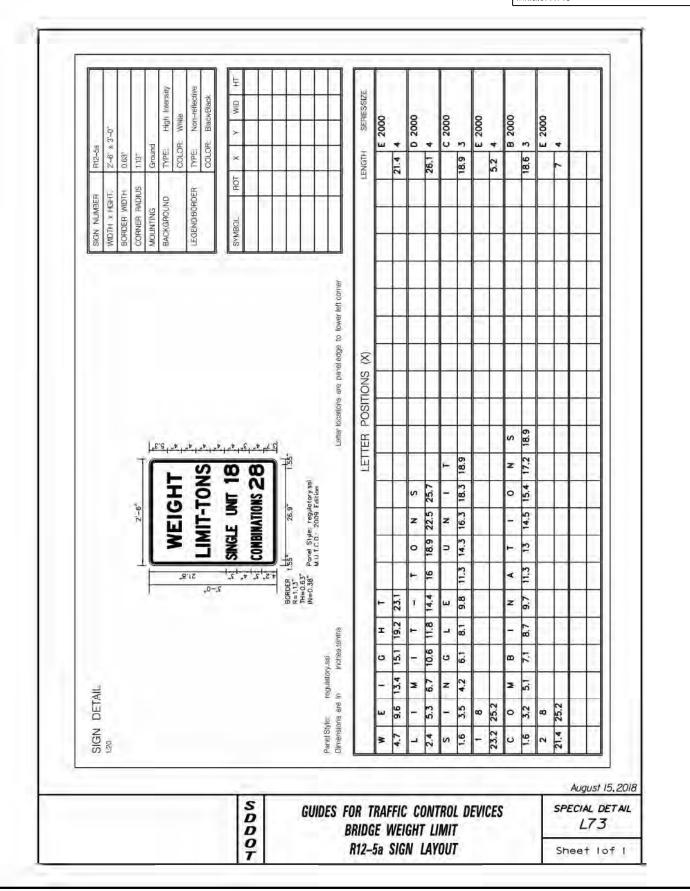

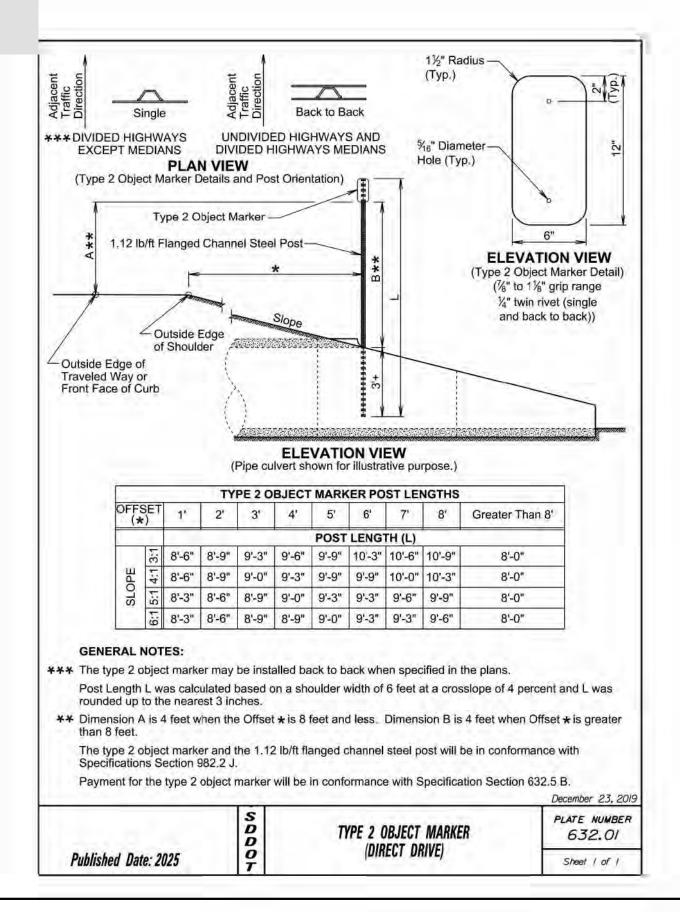


STATE OF PROJECT SHEET TOTAL SHEET NO. SHEET SHEETS AND SHEETS SOUTH DAKOTA PH 8032(06) 25 91

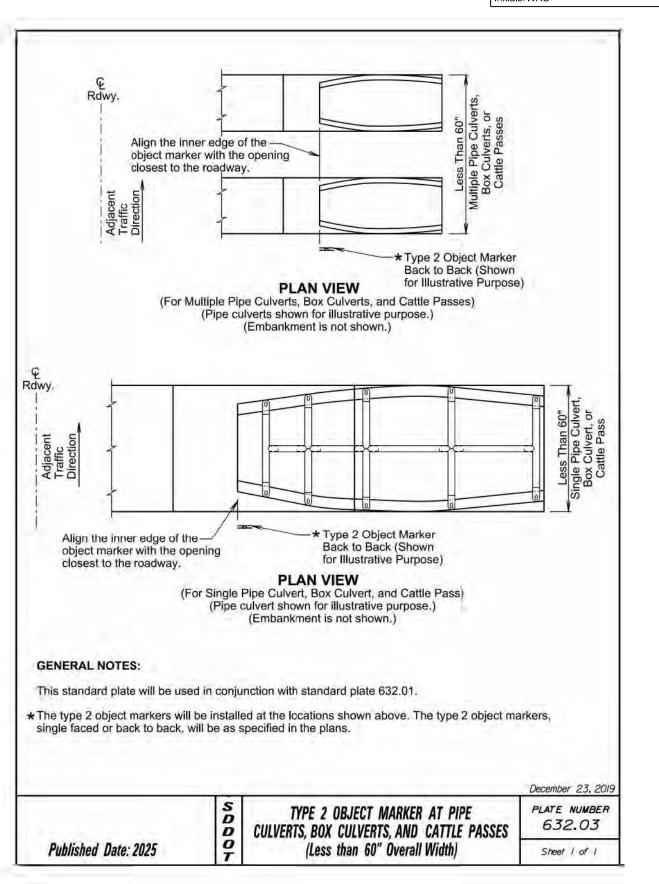

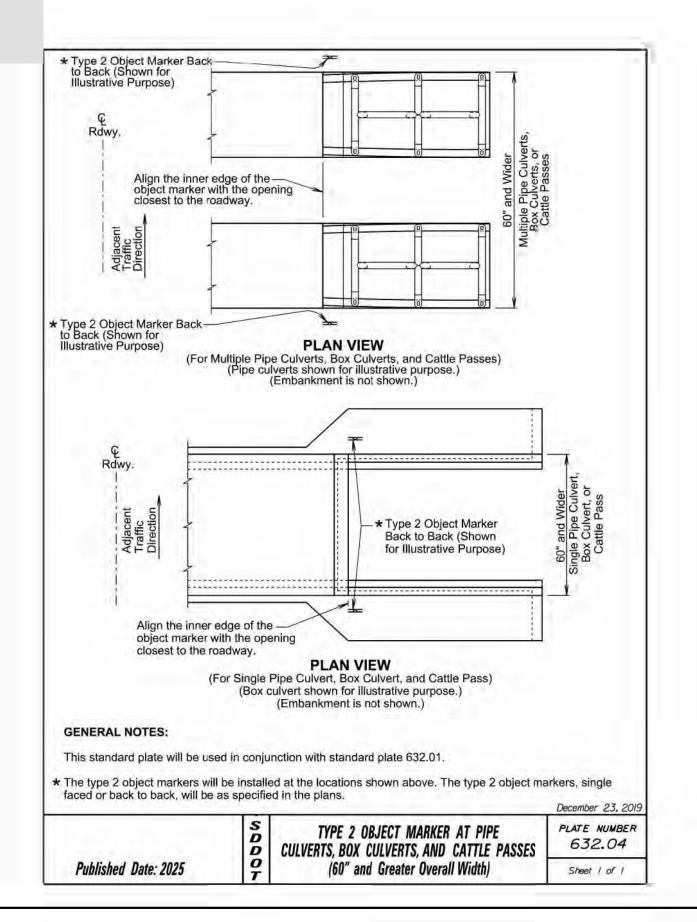


STATE OF PROJECT SOUTH DAKOTA PH 8032(06) SHEET TOTAL SHEETS 26 91

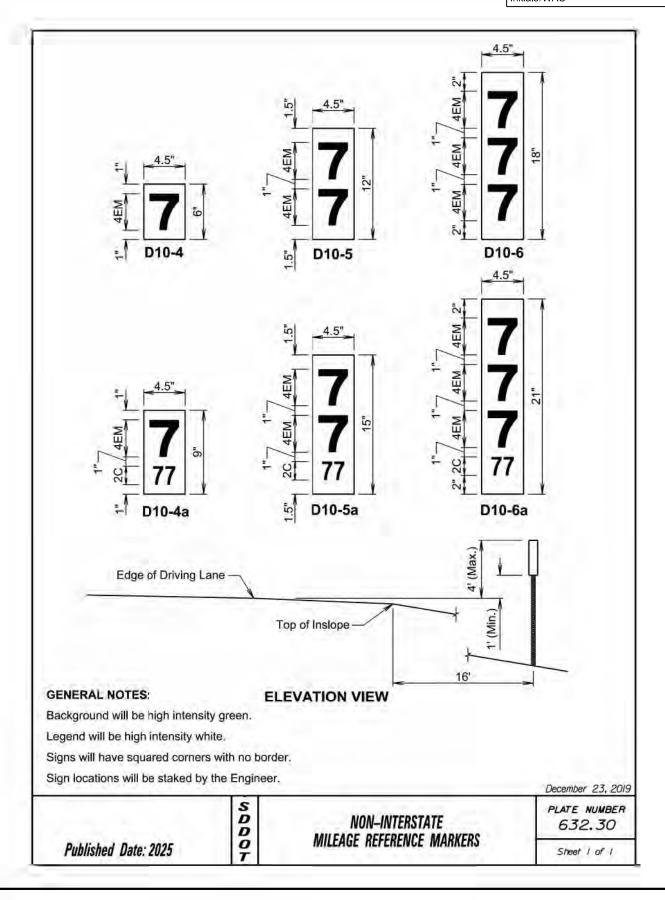


(HT) See Detail T (B) **DETAIL T** (B) (Provide a Type 2 Object Marker if a Trailing End Terminal is installed) B Structure First cable guardrail post E (B) PLAN VIEW (Typical Guardrail Layouts) B Steel Beam Guardrail Delineation (HT) High Tension Cable Guardrail Delineation E Guardrail End Terminal Object Marker (M) Type 2 Object Marker 3 Cable Guardrail (Low Tension) Delineation ★For two-way traffic, install delineation at the opposite end of structure the same as shown. Back-to-back delineation is required for two-way traffic, single-sided delineation for one-way traffic. March 31, 2024 SDDO PLATE NUMBER 632.40 **DELINEATION OF GUARDRAIL** Published Date: 2025 Sheet | of 4

FOR BIDDING PURPOSES ONLY

STATE OF PROJECT SHEET TOTAL SHEET NO. SHEET TOTAL SHEETS TOTAL SHEETS

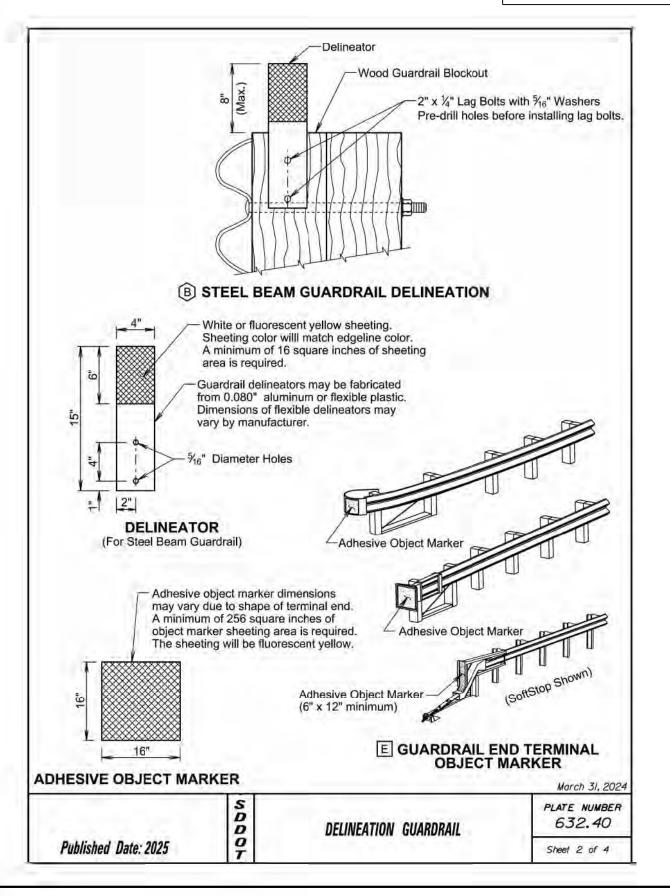

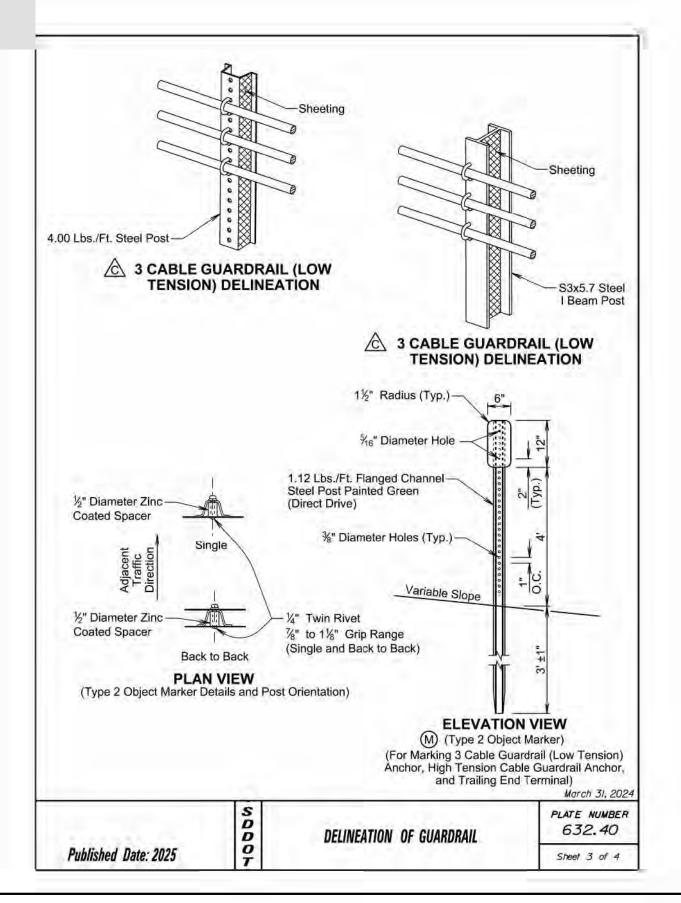

STATE OF PROJECT SHEET TOTAL SHEET NO. SHEET N

Plotting Date: 5/22/25 Revised Date: xx/xx/xx Initials: WAC

GENERAL NOTES:

The delineation of high tension cable guardrail will be reflective sheeting placed back to back on every third post cap or cable spacer. Maximum spacing of delineation will not exceed 35 feet. The sheeting will be type XI in conformance with ASTM D4956. The color of the reflective sheeting will be the same as the nearest pavement marking.

The delineators for steel beam guardrail and sheeting on 3 cable guardrail (low tension) posts will be covered with a minimum of 16 square inches of reflective sheeting. The reflective sheeting will be type XI in conformance with ASTM D4956. Along two-way roadways the sheeting will be on both sides of the delineators and guardrail posts and will be white in color. For one-way roadways the sheeting will only be required on the side facing traffic and the color will be the same as the nearest pavement marking, yellow on the left side of the roadway and white on the right side.

When steel beam guardrail is attached to a bridge the first delineator will be attached to the post nearest the bridge.

At bridges with guardrail less than 200 feet in length, a minimum of 4 delineators will be placed in addition to the end terminal yellow object marker. The spacing between the delineators will be approximately one third of the length of the guardrail.

At bridges with guardrail 200 feet and greater in length, including bridges that have steel beam guardrail transitioning to 3 cable guardrail (low tension), the delineators will be placed at a spacing of approximately 50 feet. Delineation will extend throughout the length of the guardrail system.

Steel beam guardrail that is not attached to a bridge and is less than 200 feet in length, a minimum of 4 delineators will be placed in addition to the end terminal yellow object markers. The spacing between the delineators will be approximately one third of the length of the guardrail.

Steel beam guardrail that is not attached to a bridge and is 200 feet and greater in length, including steel beam guardrail transitioning to 3 cable guardrail (low tension), the delineators will be placed at a spacing of approximately 50 feet. Delineation will extend throughout the length of the guardrail system.

All costs for furnishing and installing single or back to back guardrail delineation on 3 cable guardrail and steel beam guardrail will be included in the contract unit price per each for "Guardrail Delineator".

All costs for furnishing and installing the reflective sheeting on the cable spacers or post caps for the high tension cable guardrail will be incidental to the respective high tension cable guardrail contract item.

An adhesive object marker will be placed on the end of the W beam guardrail or MGS end terminal. The adhesive object marker dimensions may vary due to the shape of the terminal end. A minimum of 256 square inches of object marker reflective sheeting area is required on end terminals with sufficient surface area. Other end terminals (SoftStop) will require an adhesive object marker with a minimum size of 6" x 12". The reflective sheeting will be fluorescent yellow type XI sheeting in conformance with ASTM D4956. All costs for furnishing and installing the adhesive object marker will be incidental to various contract items.

A type 2 object marker will be placed adjacent to the 3 cable guardrail (low tension) anchor, high tension cable guardrail anchor, and trailing end terminal at the location noted on sheet 1 of this standard plate. The type 2 object marker (6" x 12") will have fluorescent yellow type XI sheeting in conformance with ASTM D4956. All costs for furnishing and installing the type 2 object marker including the steel post, 6" x 12" reflective panel, and hardware will be included in the contract unit price per each for "Type 2 Object Marker" for single-sided and "Type 2 Object Marker Back to Back" for back to back type 2 object markers.

March 31, 2024

Published Date: 2025

DELINEATION OF GUARDRAIL

Published Date: 2025

PLATE NUMBER 632.40

Steel 4 of 4


Spacing of Taper Spacing of Advance Warning Length Channelizing Speed Prior to Signs Devices (Feet) Work (Feet) (Feet) (M.P.H.) (A) (L) (G) 200 350 500 500 25 25 0 - 30 180 35 - 40 320 600 25 45 50 600 50 55 750 660 50 60 - 65 1000 780 50 ■ Channelizing Device WORK SHOULDER ROAD WORK The channelizing devices will be drums or 42" cones if traffic control must remain overnight. For short duration operations (1 hour or less) all channelizing devices may be eliminated if a vehicle with an activated flashing or revolving yellow light is Worker signs (W21-1 or W21-1a) may be used instead of SHOULDER WORK signs. A SHOULDER WORK sign should be placed on the left side of a divided or one-way roadway only if the left shoulder is affected. The SHOULDER WORK sign on an intersecting roadway is not required if drivers emerging from that roadway will encounter another advance warning sign before they reach a work activity area. WORK SPACE 12 WORK SPACE SHOULDER WORK WORK ROAD WORK January 22, 2021 SDDOT PLATE NUMBER 634.03 **WORK ON SHOULDERS**


Sheet I of I

Published Date: 2025


FOR BIDDING PURPOSES ONLY


STATE OF SOUTH PROJECT SHEET NO. PH 8032(06) 29 91 DAKOTA

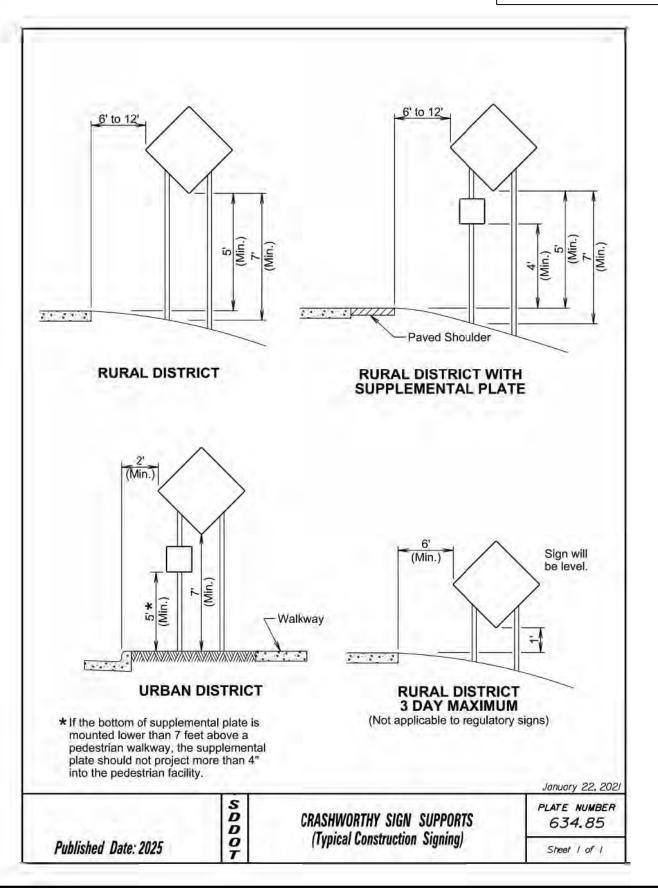


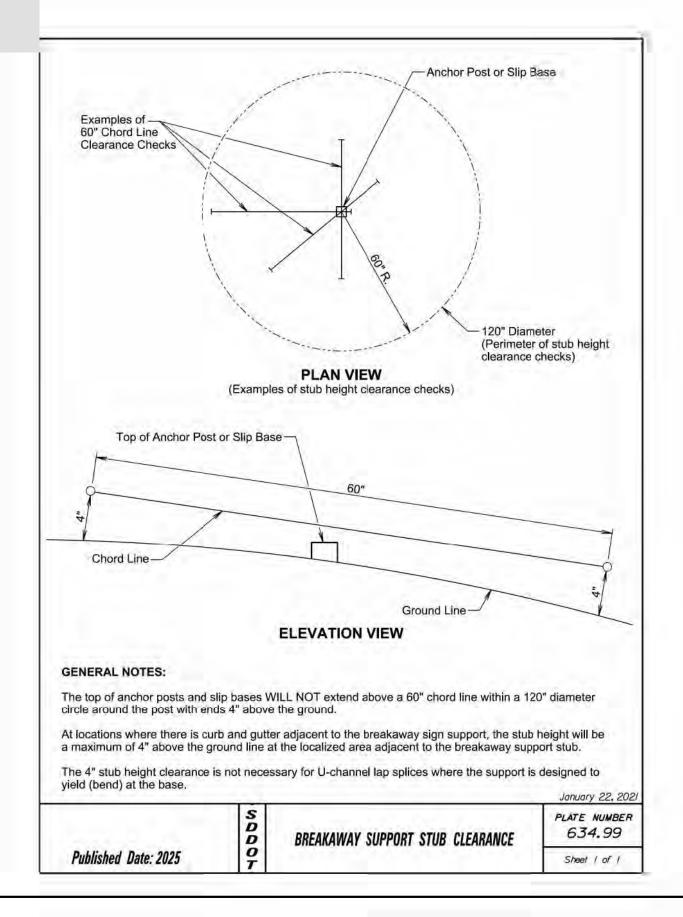

STATE OF	PROJECT	SHEET	TOTAL
SOUTH DAKOTA	PH 8032(06)	30	91

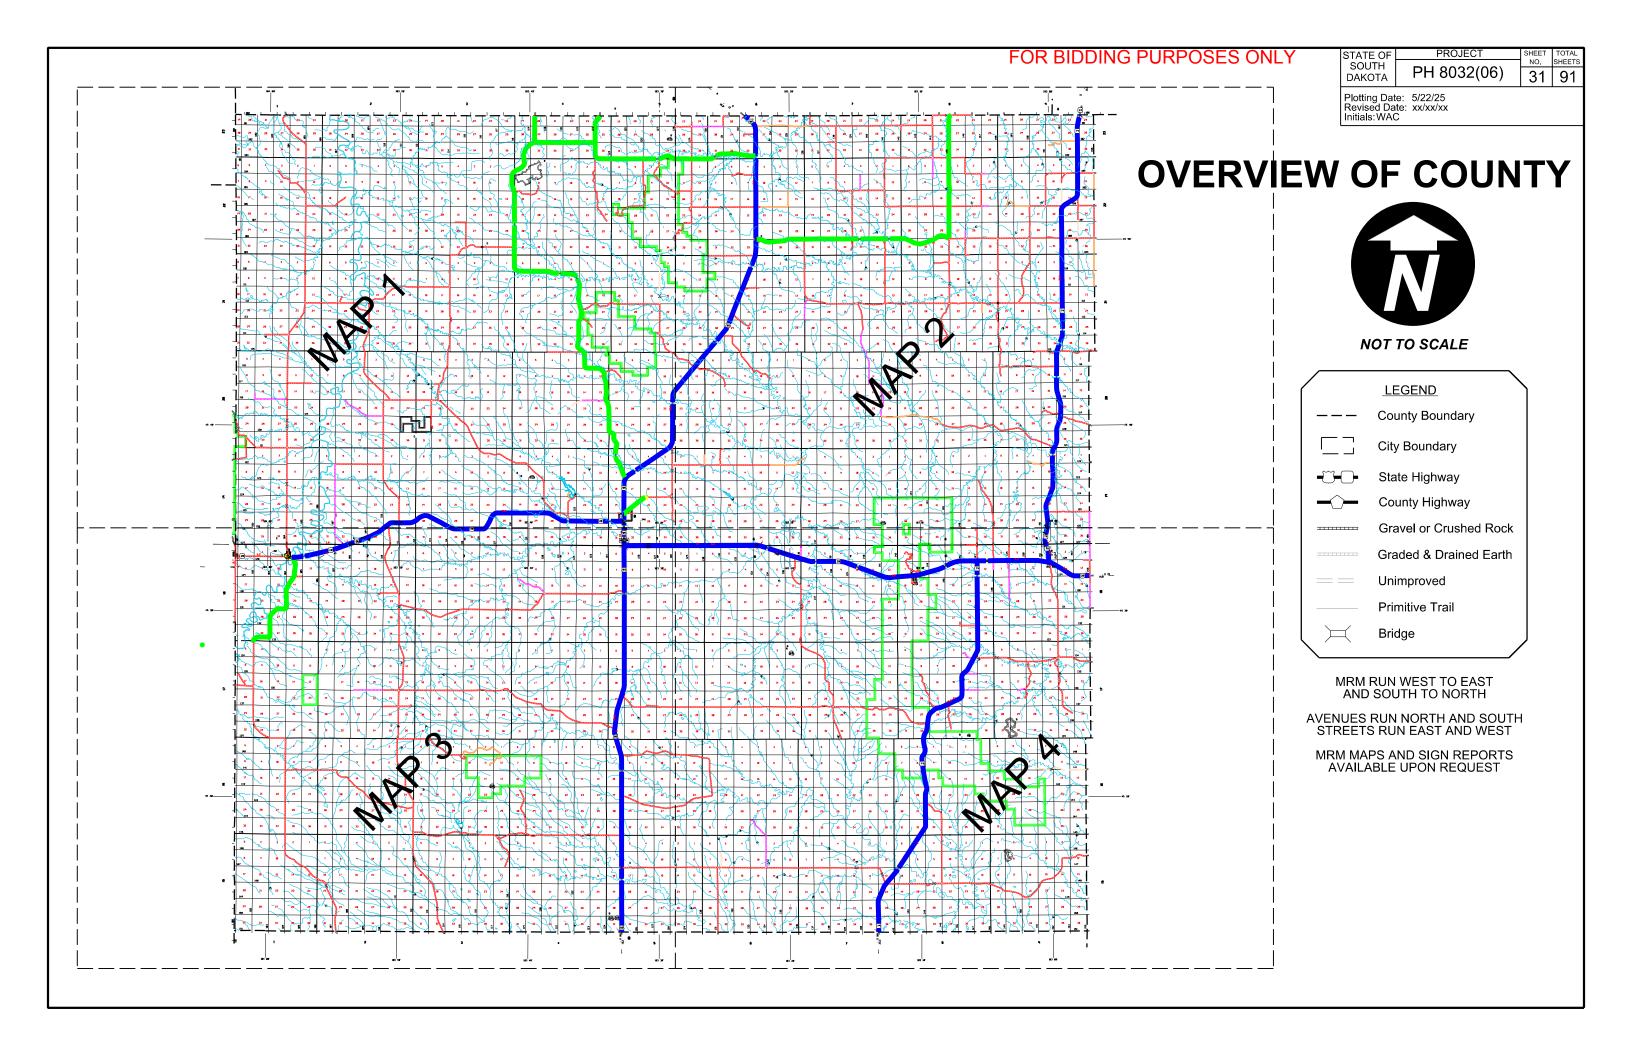

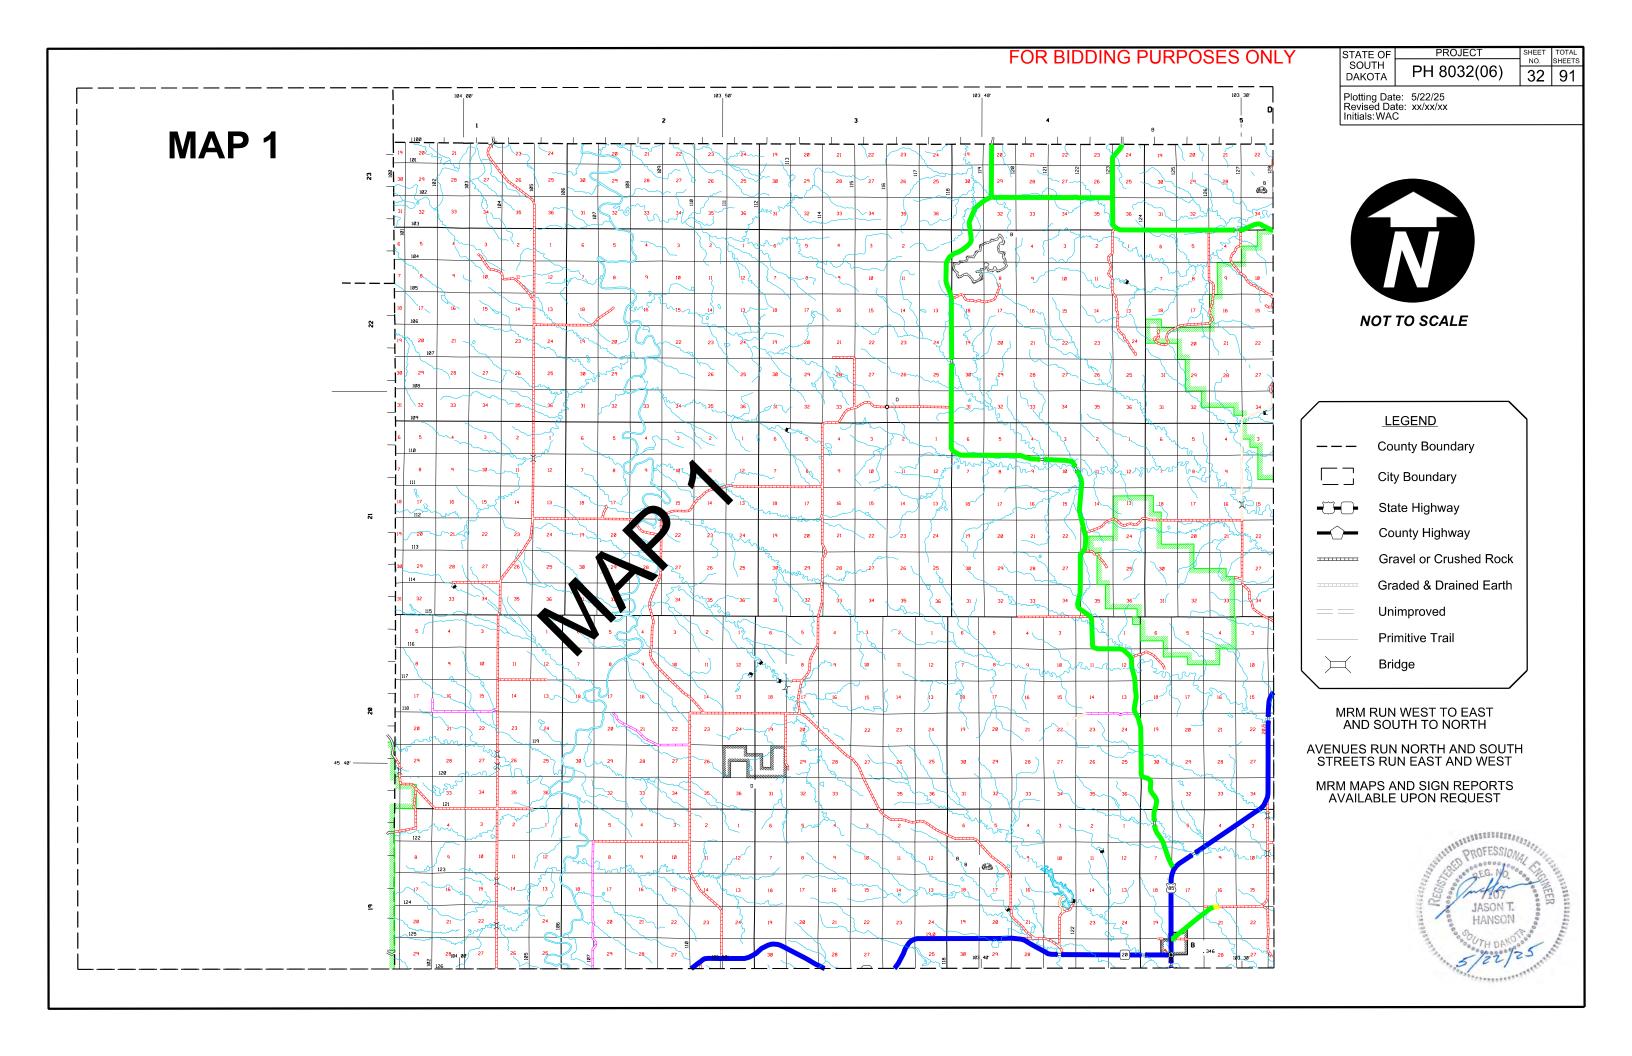


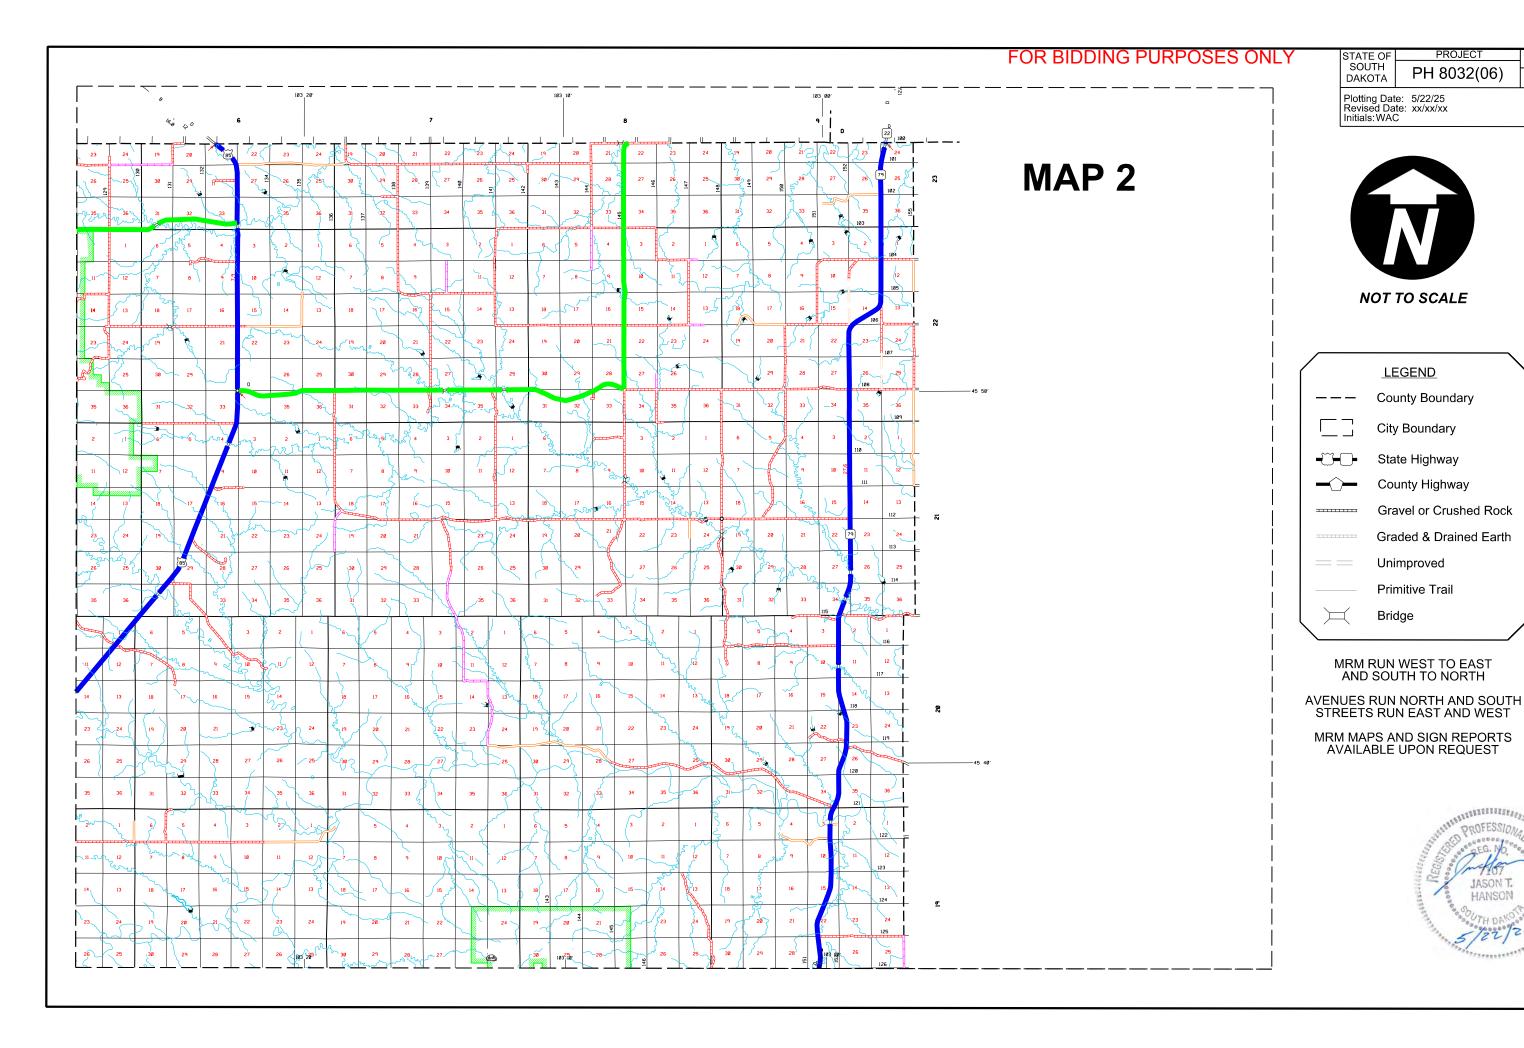


SHEET TOTAL NO. SHEETS

33 91

WASSELLER BEREITS

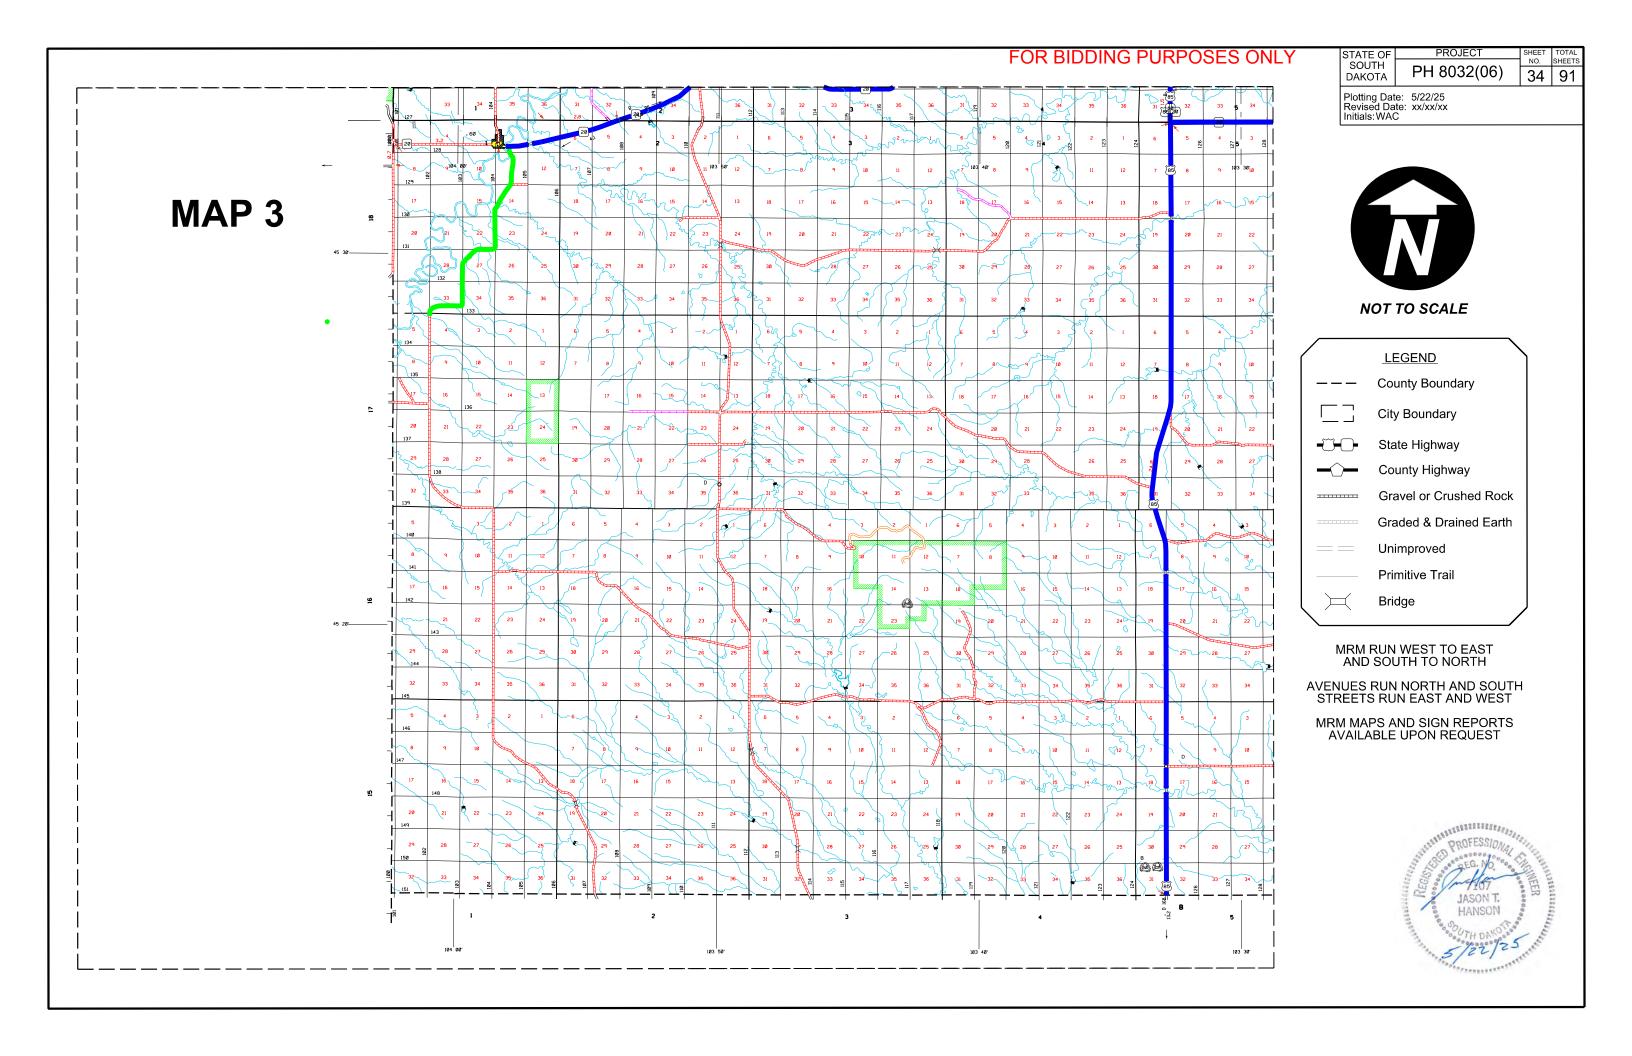

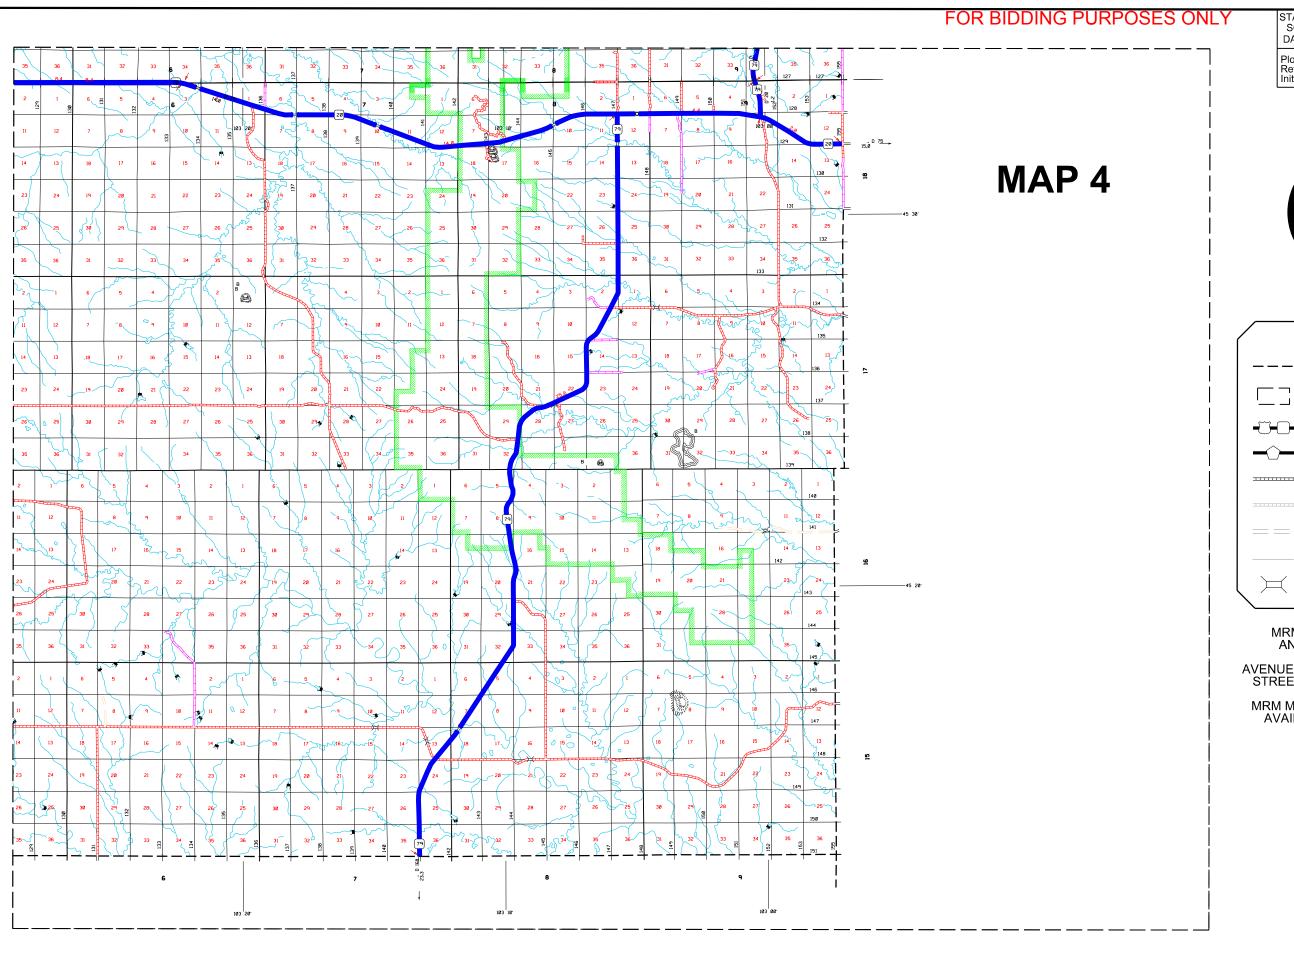

STATE OF PROJECT SHEET TOTAL NO. SHEET NO. SHEET SHEET NO. SHEET NO. SHEET SHEET NO. S

Plotting Date: 5/22/25 Revised Date: xx/xx/xx Initials: WAC



NOT TO SCALE

	<u>LEGEND</u>
	County Boundary
	City Boundary
- Ü - O-	State Highway
-	County Highway
	Gravel or Crushed Rock
	Graded & Drained Earth
==	Unimproved
	Primitive Trail
\bowtie	Bridge

MRM RUN WEST TO EAST AND SOUTH TO NORTH


AVENUES RUN NORTH AND SOUTH STREETS RUN EAST AND WEST

MRM MAPS AND SIGN REPORTS AVAILABLE UPON REQUEST



FOR BIDDING PURPOSES ONLY

STATE OF SOUTH DAKOTA PH 8032(06) SHEET TOTAL NO. SHEETS 36 91

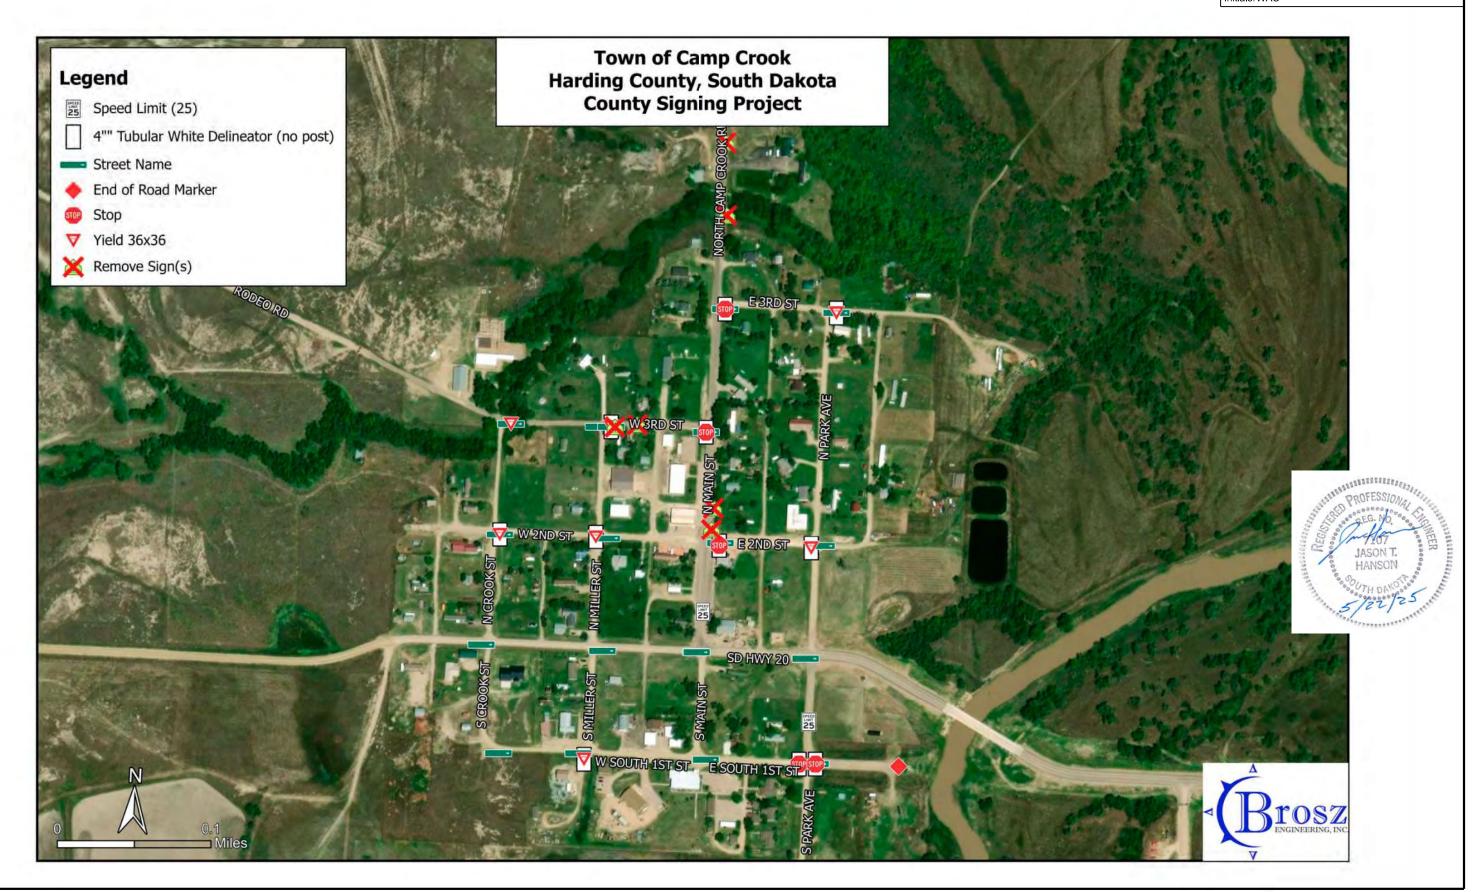

Sign Action: D/R = Discard Remove, D/S = Discard Salvage, R/S/S = Reset Existing Salvaged Sign, R/S = Replace Salvage

-103.519821 122.St (Dump Rd) -103.519758 122.St (Dump Rd)

-103.005765 125.51

45.60291

45,589053

25.391 West 25.4 50.3

STATE OF SOUTH DAKOTA PH 8032(06) 37 91

Plotting Date: 5/22/25 Revised Date: xx/xx/xx Initials:WAC

Latitude	Longitude Route	MRM	Side of Road	Width	Height	Number	Sign Face	Action	Square	Sheeting	H of	Post	Post Type Desc	Post Matri	Post Action	N of	Ownership	Description	Remarks	Salvage	installed SQFT	Installed Post FT
		15.00		(in)	(in)	DM2-ZVa		NEW	Footage	Type	Signs	Length		U-CHANNEL	NEW	Posts	3 3 9 90	Type 2 Object Marker Back-to-back (6"x12")	Cattle Cured State Superiched	Quantity	00/4002	
45.433079 45.433285	-104.028110 100.5 Ave -104.026174 100.5 Ave		13 East, West 23 East	36		W70-2	North,South	NEW	9 2		1		1.12 Lb/Ft 2° 12 Gauge	SQ TUBE	NEW		Harding County Harding County	No Maintenance	Cattle Guard, State Furnished State Furnished	-		
45.433285	-104 028174 100.5 Ave		3 East	18		W70-4	South	NEW	3 3		1		Tr ouego	54,1002	No Action		Harding County	No Travel Advised	State Furnished			
45.935745	-103.459652 101 St	27.98	North, South		5 12	OM2-2Va	East, West	NEW	2)	(I	- 4	7	1.12 Lb/Ft	U-CHANNEL	NEW	2	Harding County	Type 2 Object Marker Back-to-back (6"x12")	Cattle Guard, State Furnished			- +
45.935717	-103.459501 101 St		87 North	30		W14-1	East	NEW	6.25		1		2" 12 Gauge	SQ TUBE	NEW		Harding County	Dead End				
45,935711	-103.458200 101 St		5 North	30		W2-1	East	NEW	6.25		1		2" 12 Gauge	SQ TUBE	REPL		Harding County	Cross Road	State Furnished			
45.935726	-103.421093 101 St		18 South	30	-	W1-1L	West	NEW	6.25		1	11	2" 12 Gauge	SQ TUBE	NEW		Harding County	Turn(Left)	State Furnished			
45,935726	-103.421093 101 5t		88 South	18	-	W13-1P	West	NEW	2.25 2		1				No Action	•	Harding County	Advisory Speed (Plaque) (25)	State Furnished	-		
45.935880 45.935880	-103.418642 101 St -103.418642 101 St		5 South 5 South	48		Del8a W1-6	North,West	NEW	16)		2	10	2" 12 Gauge	SQ TUBE	No Action NEW		Harding County Harding County	4" Tubular White Delineator (No Post) One-Direction Large Arrow	On Arrows	1		
45,935714	-103.417809 101 St		9 South	36		W14-1	West	NEW	6.25)		1		2" 12 Gauge	SQ TUBE	NEW		Harding County	Dead End				
45.935743	-103.397758 101 St		7 North, South			OMZ-2Va	East, West	NEW	2 2		4		1.12 Lb/Ft	U-CHANNEL	NEW		Harding County	Type 2 Object Marker Back-to-back (6"x12")	Cattle Guard, State Furnished			
45,935920	-103.377377 101 5t	32	1 South	36	5 36	W70-2	West	NEW	9)	()	1	1,1	2" 12 Gauge	SQ TUBE	NEW		Harding County	No Maintenance	State Furnished			- 1
45.935920	-103.377377 101 St	32	1 South	18	8 24	W70-4	West	NEW	3 >	(I	1				No Action		Harding County	No Travel Advised	State Furnished			
45,936713	-103.306178 101 St		8 South	36	-	W70-2	East	NEW	9)		1	11	2" 12 Gauge	SQ TUBE	NEW		Harding County	No Maintenance	State Furnished			
45.936713	-103.306178 101 St		8 South	18		W70-4	East	NEW	3)		1				No Action		Harding County	No Travel Advised	State Furnished			- 4
45,928596	-103.377696 101,5 St		71 North	36		W70-2	East	NEW	9)		1	11	2" 12 Gauge	SQ TUBE	NEW		Harding County	No Maintenance	State Furnished	a de la composição de l		
45.928596	-103.377696 101.5 St		1 North 34 North, South	18	+	W70-4	East	NEW	3 2		1	7	2216/04	I CELEANINE	No Action NEW		Harding County	No Travel Advised	State Furnished	_	-	
45.928590 45.921357	-103.377402 101.5 St -103.278639 102 St	_	37			OM2-2Va	East_West	NEW	217	0	- 0	/	1.12 Lb/Ft	U-CHANNEL	No Action		Harding County Harding County	Type 2 Object Marker Back-to-back (6"x12") For Reference	& Lanesboro Rd			
45.921385	-103.273442 102 St		1 South	36	-	W70-2	West	NEW	93	(1	1	11	2" 12 Gauge	SQ TUBE	NEW		Harding County	No Maintenance	State Furnished			- 1
45,921385	-103.273442 102 St		1 South	18		W70-4	West	NEW	3)		1	-			No Action		Harding County	No Travel Advised	State Furnished			17
45.921658	-102.963611 102 St		15 North	36		W70-2	East	NEW	93	-	1	11	2" 12 Gauge	SQ TUBE	NEW		Harding County	No Maintenance	State Furnished			
45.921658	-102,963611 102 St		5 North	18	+	W70-4	East	NEW	3 3		1				No Action		Harding County	No Travel Advised				
45.892324	-103.377102 104 St		8 North	36		W70-2	East	NEW	9)		1	11	2" 12 Gauge	SQ TUBE	NEW		Harding County	No Maintenance			2	
45.892324	-103.377102 104 St		8 North	18		W70-4	East	NEW	3)		1				No Action	0	Harding County	No Travel Advised				- 1
45,892319	-103.376952 104 St	_	32	4	_	REF		NEW	0		0				No Action		Harding County	For Reference				
45.892571	-103.108048 104 St		.9 North	36		W70-2	East	NEW	9)		1	11	2" 12 Gauge	SQ TUBE	NEW		Harding County	No Maintenance		1		
45,892571	-103.108048 104 St		9 North	18		W70-4	East	NEW	37		1	- 11	2)1 12 C-11-	COTURE	No Action		Harding County	No Travel Advised	- 1	-		
45.892637 45.892637	-103.086740 104 St -103.086740 104 St		2 North	18		W70-2 W70-4	West	NEW	9)		1	- 11	2" 12 Gauge	SQTUBE	NEW No Action		Harding County	No Maintenance No Travel Advised		+		
45.878128	-103.067318 105 St		9 North	36		W70-2	East	NEW	9)	-	1	11	2" 12 Gauge	SQ TUBE	NEW		Harding County Harding County	No Maintenance		-	-	
45.878128	-103.087318 105 5t		9 North	15		W70-4	East	NEW	3 2		1		z zz dauge	54 1002	No Action		Harding County	No Travel Advised				-
45,878124	-103.005173 105 51		6 North	36		W70-2	East	NEW	9)		1	11	2" 12 Gauge	SQ TUBE	NEW	•	Harding County	No Maintenance				
45.878124	-103.005173 105 St		6 North	18		W70-4	East	NEW	3)		1				No Action		Harding County	No Travel Advised			1	
45,863703	-103,954412 106 St	4.0	2 South	30	30	W14-1	West	NEW	6.25	(I	1	11	2" 12 Gauge	SQ TUBE	NEW		Harding County	Dead End				
45.863535	-103,086838 106 5t		14 South	30		W14-1	Wost	NEW:	6.25		1		2" 12 Gauge	SQ TUBE	NEW	1	Harding County	Dead End				
45.863632	-103.025934 106 St		9 North	30		W14-1	East	NEW	6.25	(I	1	11	2" 12 Gauge	SQ TUBE	NEW		Harding County	Dead End				
45,863629	-103.025518 106 St		19		\rightarrow	REF		NEW	0		Ü				No Action		Harding County	For Reference	& Twin Rd	4	10	- 3
45.632684	-103.915502 107 Ave		S East	36		W70-2	South	R/S	9 2		1	11	2" 12 Gauge	SQTUBE	REPL		Harding County	No Maintenance				
45,632684 45,849060	-103.915502 107 Ave		S East S South	18		W70-4 W70-2	South	NEW	9)		1	- 11	201 4 2 VC-1-1-1-	COTURE	No Action NEW		Harding County	No Travel Advised No Maintenance		-		
45.849060	-103.128766 107 St -103.128766 107 St		37 South	18		W70-4	East	NEW	3)		1	- 11	2" 12 Gauge	SQ TUBE	No Action		Harding County Harding County	No Travel Advised				
45.812849	-103.128959 109 1/2 St		35 West	30	-	W14-2	North	NEW	6.25)		1	11	2" 12 Gauge	SQ TUBE	NEW		Harding County	No Outlet	State Furnished			
45.791872	-103.393167 111 St	31		-		REF	HOTEL	NEW	0.20)'	0		L LL GOOGE	DQ TOOL	No Action		Harding County	For Reference	& US 85			
45,791580	-103 392738 111 St		5 Southwest	36		W70-2	Northwest	NEW	9 >	a a	1	11	2° 12 Gauge	SQTUBE	NEW	2	Harding County	No Maintenance				
45.791580	-103.392738 111 St		5 Southwest	18	8 24	W70-4	Northwest	NEW	3)	(1	1				No Action		Harding County	No Travel Advised	A CONTRACTOR OF THE PARTY OF TH			14
45,768052	-103,406612 112 1/2 St	30	,5			REF		NEW	0		0				No Action	0	Harding County	For Reference	& US 85			
45,767826	-103.40602/ 112 1/2 St		9 Southwest	36		W70-2	Northwest	NEW	9)		1	11	2" 12 Gauge	SQ TUBE	NEW		Harding County	No Maintenance				
45.767826	-103.405024 112 1/2 St		9 Southwest	18		W70-4	Northwest	NEW	13.5		1				No Action	0	Harding County	No Travel Advised		-		
45.682748	-103.792485 113 Ave		05 East, West	- 6		OM2-2Va	North,South	NEW	2 7		-4		1 12 Lb/Ft	U-CHANNEL	NEW	2	Harding County	Type 2 Object Marker Back-to-back (6"x12")	Cattle Guard, State Furnished			
45.684813	-103.792442 113 Ave		17 East, West	70		OM2-2Va	North,South	NEW	2 2	, , , , , , , , , , , , , , , , , , ,	4		1.12 Lb/Ft	U-CHANNEL	NEW		Harding County	Type 2 Object Marker Back-to-back (6"x12")	36" Pipe, State Furnished	_		
45.689715 45.689754	-103.792504 113 Ave -103.792480 113 Ave		7 West 9 East, West	30		W14-1 OM2-2Va	North North,South	NEW	6.25 2		1		2" 12 Gauge 1 12 Lb/Ft	U-CHANNEL	NEW		Harding County Harding County	Type 2 Object Marker Back-to-back (6"x12")	Cattle Guard, State Furnished			
45.689927	-103.792490 113 Ave	32,98	13	1 3		REF	(continued to	NEW	D	v	0	-	a ac coppe	- Seliminary E.E.	No Action		Harding County	For Reference	& Bullock Rd	1		
45.690110	103.792502 113 Ave	33.0	1 East	36	_	W70-2	South	NEW	9)	0	1	11	2° 12 Gauge	SQ TUBE	NEW		Harding County	No Maintenance				
45.690110	-103.792502 113 Ave		1 East	18		W70-4	South	NEW	3 2	0	1				No Action		Harding County	No Travel Advised				
45,819631	-103.768392 114 Ave	41.94				REF		NEW	0		0				No Action	0	Harding County	For Reference	& Ladner Rd			
45.820268	-103.769297 114 Ave		3 East	30		W14-1	Southeast	NEW/	6.25)	(f	1	11	2" 12 Gauge	SQ TUBE	NEW	1	Harding County	Dead End				
45.748025	-103.976269 114 St		75 North,South	- 6		OM2-2Va	East, West	NEW	2)	0	4		1.12 Lb/Ft	U-CHANNEL	NEW	2	Harding County	Type 2 Object Marker Back-to-back (6"x12")	Cattle Guard, State Furnished			= 7
45.748059	-103.975973 114 St	2,98	17 North	30		W14-1	East	NEW	6,25)	(1	1	11	2" 12 Gauge	SQ TUBE	NEW		Harding County	Dead End	2 1 2			
45.748028	-103.975706 114 St	-	3			REF		NEW	0		0				No Action		Harding County	For Reference	& N Camp Crook Rd			
45,747718	103.422571 114.5t	29		-		REF	Wort	NEW	0			- 44	211 12 C-11-1	COTURE	No Action		Harding County	For Reference	& US 85	1		
45.747611 45.747611	-103.421572 114 St -103.421572 114 St		17 South 17 South	18		W70-2 W70-4	West	NEW	3)		1	11	2" 12 Gauge	SQ TUBE	NeW No Action		Harding County Harding County	No Maintenance No Travel Advised				
45,747611	-103.4215/2114-5t -102.992257 115 St		04 North	36		W70-2	East	NEW	9)		1	11	2" 12 Gauge	SQ TUBE	NEW NEW		Harding County	No Maintenance				
45.731621	-102.992257 115 St		04 North	18		W70-4	East	NEW	30		1	**	- an analy	and the life	No Action		Harding County	No Travel Advised				
45,298053	-103.706977 117 Ave		7 West	36		W70-2	North	NEW.	9)		1	11	2" 12 Gauge	SQ TUBE	NEW		Harding County	No Maintenance				
45.298053	-103.706978 117 Ave		77 West	18		W70-4	North	NEW	3 3		1				No Action	0	Harding County	No Travel Advised				- 1
45,704458	-103.976992 117.5t	4-3	3	1	+	REF		NEW	0	1 5	0				No Action	C	Harding County	For Reference	& N Camp Crook Rd			
45.704452	-103.976706 117 St		4 North,South			OM2-2Va	East, West	NEW	2 7		4		1.12 Lb/Ft	U-CHANNEL	NEW		Harding County	Type 2 Object Marker Back-to-back (6"x12")	Cattle Guard, State Furnished		1	ROFESSIONAL
45,704454	-103.976558 117 St		24 South	30		W14-1	West	NEW	6.25		1		2" 12 Gauge	SQ TUBE	NEW		Harding County	Dead End			408330	POEECOIP "44AP.
45,301493	-103.670526 119 Ave		26 East	36		W70-2	South	NEW	9)		1	11	2" 12 Gauge	5Q TUBE	NEW		Harding County	No Maintenance			1843 P	KALESSIONA"
45.301495	-103.670530 119 Ave -103.654457 119 5t		6 East	18		W70-4	South Sect West	NEW	3)		1	-	1316/6	LICHANNEL	No Action		Harding County	No Travel Advised	Cattle Guard Flore Fundahad	1	the other	Second Con C.
45.675490 45.675539	-103,854457 119 5t -103,854079 119 5t		North, South	30		OM2-2Va W14-1	East, West East	NEW:	6.25		4		1.12 Lb/Ft 2" 12 Gauge	U-CHANNEL SQ TUBE	NEW		Harding County Harding County	Type 2 Object Marker Back-to-back (6"x12") Dead End	Cattle Guard, State Furnished		3 10 0°	BEG. 110. 00
45.673905	-103.854079 119 St -102.987566 119 St		4 East	30		W70-2	South	NEW	93		1		2" 12 Gauge 2" 12 Gauge	SQ TUBE	NEW		Harding County	No Maintenance			35 8	1 Mario
45.673905	-102.987566 119.5t		4 East	18		W70-4	South	NEW	33		- 1	-4	th mange	144	No Action		Harding County	No Travel Advised		1	THE OF	107 ·
45.517054	103.647475 120 Ave		19 East	36		W70-2	South	NEW	9)	~	1	11	2" 12 Gauge	SQ TUBE	NEW		Harding County	No Maintenance			-	JASON T. :
45,517054	-103.647475 120 Ave		19 East	18		W70-4	South	NEW	3)		1			- CO.	No Action		Harding County	No Travel Advised			10 0	HANSON :
45.602984	-103.519821 122 St (Dump Rd)		1 West			Del8a		NEW	0)		1	1			No Action		Harding County	4" Tubular White Delineator (No Post)	On Stop		2 0 0	0
45.602984	-103.519821 122.St (Dump Rd)		1 West	30		R1-1	North	R/S	6.25	(I	1	11	2" 12 Gauge	SQ TUBE	REPL		Harding County	Stop	State Furnished		3 008	11- 0000

Type 2 Object Marker Back-to-back (6"x12")

& Old Hwy 85

O Harding County
O Harding County

Table of Permanent Signing - Harding County Purposes ONLY

Sign Action: D/R = Discard Remove, D/S = Discard Salvage, R/S/S = Reset Existing Salvaged Sign, R/S = Replace Salvage

-103.052690 149 Ave

103.030050 150 Ave

-103.030087 150 Ave

45.545841

45.45451

45.454667 45.834378 12 OM2-2Va 30 W14-1 36 W70-2

30 W14-1 30 W14-1

NEW NEW

6.25 XI

23.019 East,West 23.021 East

16.772 West

16.782 West 23.064 West

42.988 West

STATE OF SOUTH PH 8032(06) 38 91 DAKOTA

Plotting Date: 5/22/25 Revised Date: xx/xx/xx Initials:WAC

Latitude	Longitude	Route	MRM	Side of Road	Width Height	Number	Sign Face	Action	Square	Sheeting	# of	Post	Post Type Desc	Post Matri	Post Action	# of	Ownership	Description	Remarks	Salvage	installed SQFT	Installed Post FT
45.589092	-103.005172 125 St		50 335	5 North,South	(in) (in)	.2 OM2-2Va	East,West	NEW	Footage	XI	Signs	Length	1.12 Lb/Ft	U-CHANNEL	NEW	Posts	Harding County	Type 2 Object Marker Back-to-back (6"x12")	72" Pipe, State Furnished	Quantity		
45.589053	-103.003172 125 St			North		0 W42-9	East	NEW	6.25		1		2" 12 Gauge	SQTUBE	NEW		Harding County	Cattle Guard	State Furnished			
45.589116	-102.983101 125 St			South		0 W42-9	West	NEW	6.25		1		2" 12 Gauge	SQ TUBE	NEW		Harding County	Cattle Guard	State Furnished			
45.589032	-102.981200 125 St			8 North,South		2 OM2-2Va	East,West	NEW		XI	4		1.12 Lb/Ft	U-CHANNEL	NEW		Harding County	Type 2 Object Marker Back-to-back (6"x12")	Cattle Guard, State Furnished			
45.589040	-102.979287 125 St			2 North		0 W42-9	East	NEW	6.25		1		2" 12 Gauge	SQ TUBE	NEW	- 1	Harding County	Cattle Guard	State Furnished			
45.589095	-102.952125 125 St			1 South		0 W1-1R	West	NEW	6.25		1	11	2" 12 Gauge	SQ TUBE	NEW		Harding County	Turn (Right)	State Furnished			
45.589095	-102.952125 125 St			1 South		.8 W13-1P	West	NEW	2.25		1			*	No Action		Harding County	Advisory Speed (Plaque)(15)				
45.589041	-102.951032 125 St		_	North		8 1-1	East	NEW	4.5		1	-	all a sile		No Action		Harding County	County Line(Harding County)		+	_	
45.589041 45.603663	-102.951032 125 St -103.487899 128 Ave			North South		8 I-1 6 W70-2	West	NEW	4.5	XI	1		2" 12 Gauge	SQ TUBE	NEW		Harding County	County Line(Perkins County) No Maintenance		4		
45.603663	-103.487899 128 Ave			South		4 W70-4	West	NEW		XI	1	- 11	2" 12 Gauge	SQ TOBE	No Action		Harding County Harding County	No Travel Advised				
45.632118	-103.442773 130 Ave		29		10 2	REF	*******	NEW	0	-	-0			1	No Action		Harding County	For Reference	& E6 Rd	1		
45.632138	-103.442776 130 Ave		29.013	3 East	36 3	6 W70-2	South	NEW	9		1	11	2" 12 Gauge	50 TUBE	NEW		Harding County	No Maintenance	7	4		
45.632138	-103.442776 130 Ave	,	29.013	3 East	18 2	4 W70-4	South	NEW	3	XI	1				No Action		Harding County	No Travel Advised				
45.516530	-103.835706 130 St		9.782	North,South	6 1	.2 OM2-2Va	East,West	NEW		XI	4	7	1.12 lb/Ft	U-CHANNEL	NEW	2	Harding County	Type 2 Object Marker Back-to-back (6"x12")	Cattle Guard, State Furnished			
45.516567	-103.833671 130 St		9.883	1 North	30 3	0 W14-1	East	NEW	6.25	XI	1	11	2" 12 Gauge	SQ TUBE	NEW		Harding County	Dead End		1		-
45.632136	-103.422439 131 Ave		29	9		REF		NEW	- 0		0	-			No Action		Harding County	For Reference	& E6 Rd			
45.632959 45.632959	-103.422455 131 Ave		29.058			6 W70-2	South	NEW		XI XI	1	- 11	2" 12 Gauge	SQTUBE	NEW		Harding County	No Maintenance				
45.632959	-103.422455 131 Ave -103.418421 131 Ave			B East 6 East, West		4 W70-4 2 OM2-2Va	South North,South	NEW		XI.	1	7	1.12 Lb/Pt	U-CHANNEL	No Action NEW		Harding County	No Travel Advised Type 2 Object Marker Back-to-back (6"x12")	Cattle Guard, State Furnished			
45.936857	-103.418385 131 Ave			B West		0 W1-1R	North	NEW	6.25	-	1	_	2" 12 Gauge	SQTUBE	NEW		Harding County Harding County	Turn(Right)	State Furnished			
45.936857	-103.418385 131 Ave		50.078			8 W13-1P	North	NEW	2.25		i		and the same of th	1000	No Action		Harding County	Advisory Speed (Plaque) (25)	State Furnished			
45.943942	-103.418443 131 Ave			1 East		0 W1-1R	South	NEW	6.25		1	11	2" 12 Gauge	SQ TUBE	NEW		Harding County	Turn(Right)	State Furnished	i,		
45.943942	-103.418443 131 Ave	1	50.57		18 1	.8 W13-1P	South	NEW	2.25	XI	1	11			No Action	0	Harding County	Advisory Speed (Plaque) (25)	State Furnished	1		
45.945075	-103.418083 131 Ave			6 North		Del8a		NEW	0		-2				No Action		Harding County	4" Tubular White Delineator (No Post)	On Arrows			
45.945075	-103.418083 131 Ave			6 North		4 W1-6	South,East	NEW	16		2		2" 12 Gauge	SQ TUBE	NEW		Harding County	One-Direction Large Arrow				
45.945256	-103.416084 131 Ave			North		0 W1-1L	East	NEW	6,25		1	11	2" 12 Gauge	SQ TUBE	NEW		Harding County	Turn(Left)	State Furnished			i i
45.945256	-103.416084 131 Ave			North		.8 W13-1P	East	NEW	2.25		1		25.22	SO TURE	No Action		Harding County	Advisory Speed (Plaque) (25)	State Furnished			
45.271238 45.271249	-103.365137 134 Ave -103.365129 134 Ave		4.023			6 W70-2 4 W70-4	South	NEW		XI	1	- 11	2" 12 Gauge	SQ TUBE	NEW No Action		Harding County	No Maintenance No Travel Advised				
45.458549	-103.100085 134 St			9 North		6 W70-2	East	NEW		XI	1	- 11	2" 12 Gauge	SQ TUBE	NEW		Harding County Harding County	No Maintenance		4		
45.458549	-103.100085 134 St		_	North		4 W70-4	East	NEW		XI	1	- 44	z zz dauge	3Q TOBE	No Action		Harding County	No Travel Advised	+	1	1	
45.444002	-103.113202 135 St			8 South		6 W70-2	West	NEW		XI	1	11	2" 12 Gauge	SQ TUBE	New		Harding County	No Maintenance		1	1	-
45.444002	-103.113202 135 St			South		4 W70-4	West	NEW		XI	1				No Action		Harding County	No Travel Advised		1		
45.429555	-103.114895 136 St		45.012	South	36 3	6 W70-2	West	NEW	9	XI	1	11	2" 12 Gauge	SQ TUBE	NEW		Harding County	No Maintenance				
45.429555	-103.114895 136 St			2 South	18 2	4 W70-4	West	NEW	3	XI	1				No Action	0	Harding County	No Travel Advised	1 1			
45.935695	-103.294416 137 Ave		49.993			6 W70-2	North	NEW		Xí	1	11	2" 12 Gauge	SQ TUBE	NEW		Harding County	No Maintenance				
45.935695	-103.294416 137 Ave		49.993			4 W70-4	North	NEW		XI	1				No Action		Harding County	No Travel Advised		4		
45.415234	-103.832498 137 St			South		0 W14-1	West	NEW	6.25		1		2" 12 Gauge	SQ TUBE	NEW		Harding County	Dead End		_		
45.415221 45.415221	-103.833436 137 St -103.833435 137 St			B North B North		6 W70-2 4 W70-4	East	NEW		XI XI	1	- 11	2" 12 Gauge	SQ TUBE	NEW No Action		Harding County	No Maintenance No Travel Advised		_		
45.878124	-103.242328 139 1/2	Δve		1 West		6 W70-2	South	NEW		XI	1	11	2" 12 Gauge	SQ TUBE	NEW		Harding County Harding County	No Maintenance				
45.878124	-103.242328 139 1/2			1 West		4 W70-4	South	NEW		XI	1	**	z iz Gauge	JQ TOBE	No Action		Harding County	No Travel Advised				
45.834198	-103.256874 139 Ave			South		6 W70-2	Northwest	NEW		XI	1	11	2" 12 Gauge	SQ TUBE	NEW		Harding County	No Maintenance				
45.834198	-103.256874 139 Ave		42.973	3 South	18 2	4 W70-4	Northwest	NEW	3	XI	1				No Action		Harding County	No Travel Advised				
45.935991	-103.190470 142 Ave	,	49.987	7 West	30 3	0 W14-1	North	NEW	6.25	XI	1	11	2" 12 Gauge	SQ TUBE	NEW	1	Harding County	Dead End				
45.863750	-103.170092 143 Ave			West		6 W70-2	North	NEW		XI	1	11	2" 12 Gauge	SQ TUBE	NEW		Harding County	No Maintenance				
45.863750	-103.170092 143 Ave			West		4 W70-4	North	NEW		XI	1				No Action		Harding County	No Travel Advised				
45.863690 45.863603	-103.170064 143 Ave		44.995	West	36 1	2 D3-1	East,West	NEW		IV	2	10	2" 12 Gauge	SQ TUBE	NEW		Harding County	Street Sign(143 Ave)	Marana I a			
45.863515	-103.170150 143 Ave -103.170222 143 Ave		45.01	-	26 2	6 W70-2	South	NEW	0	XI	- 0	11	2" 12 Gauge	SQ TUBE	No Action NEW		Harding County Harding County	For Reference No Maintenance	Vessey Lp	_		
45.863515	-103.170222 143 Ave		45.01			4 W70-4	South	NEW		XI	1	- 11	2 12 Gauge	SQ TOBE	No Action		Harding County	No Travel Advised		_		
45.863426	-103.149479 144 Ave		44.987			6 W70-2	North	NEW		XI	1	11	2" 12 Gauge	SQ TUBE	NEW		Harding County	No Maintenance				
45.863426	-103.149479 144 Ave		44.98			4 W70-4	North	NEW		XI	1				No Action		Harding County	No Travel Advised				
45.863823	-103.149401 144 Ave	1		5 West		6 W70-2	South	NEW		XI	1	11	2" 12 Gauge	SQ TUBE	NEW		Harding County	No Maintenance				
45.863823	-103.149401 144 Ave		45.013	5 West	18 2	4 W70-4	South	NEW	- 3	XI -	1				No Action	0	Harding County	No Travel Advised				
45.906856	-103.149350 144 Ave		47.98			6 W70-2	North	NEW		XI	1	11	2" 12 Gauge	SQ TUBE	NEW		Harding County	No Maintenance		4	Jan 1	
45.906856	-103.149350 144 Ave		47.98			4 W70-4	North	NEW		XI	1	1		00 THE	No Action		Harding County	No Travel Advised	1	+	-	
45.907440	-103.492180 144 Ave		48.018			6 W70-2	South	NEW		XI	1	.11	2" 12 Gauge	SQ TUBE	NEW No Action		Harding County	No Maintenance		+		
45.907440	-103.492180 144 Ave		48.018	B East B West		4 W70-4	South	NEW		XI	1	- 11	2° 12 Gauno	SOTUBE	No Action		Harding County	No Travel Advised				
45.935853 45.935853	-103.149432 144 Ave -103.149432 144 Ave			B West		6 W70-2 4 W70-4	North North	NEW		XI	1	- 11	2" 12 Gauge	SQ TUBE	NEW No Action		Harding County Harding County	No Maintenance No Travel Advised				
45.935910	-103.149432 144 Ave			B East		6 R1-2	South	R/S		XI	1	11	2" 12 Gauge	SQ TUBE	REPL		Harding County	Yield 36x36	State Furnished			
45.936168	-103.149426 144 Ave		49.580		1 3	REF	-	NEW	0	-	0			1	No Action		Harding County	For Reference	& State Line Rd	1		
45.834081	-103.107902 146 Ave			7 West	36 3	6 W70-2	North	NEW	9	XI	1	11	2" 12 Gauge	SQ TUBE	NEW		Harding County	No Maintenance				
45.834081	-103.107902 146 Ave		42.97	7 West		4 W70-4	North	NEW		XI	1				No Action		Harding County	No Travel Advised				
45.834850	-103.107909 146 Ave		43.022			6 W70-2	South	NEW	9	XI	1	11	2" 12 Gauge	SQ TUBE	NEW		Harding County	No Maintenance				
45.834850	-103.107909 146 Ave			2 East		4 W70-4	South	NEW		XI	1				No Action		Harding County	No Travel Advised				
45.863432	-103.107885 146 Ave			East		6 W70-2	North	NEW		XI	1	11	2" 12 Gauge	SQ TUBE	NEW		Harding County	No Maintenance				
45.863432	-103.107885 146 Ave			East		4 W70-4	North	NEW		XI	1	-	20.12.0	SO TURE	No Action		Harding County	No Travel Advised		1		
45.863597	-103.107826 146 Ave			East		6 W70-2	South	NEW		Xt	1	.11	2" 12 Gauge	SQ TUBE	NEW No Astion		Harding County	No Maintenance		4	Salah Hilling	
45.863597 45.892398	-103.107826 146 Ave -103.107853 146 Ave		45.009	P East 2 North		4 W70-4 6 W70-2	South East	NEW		XI XI	1	120	2" 12 Gauge	SQ TUBE	No Action NEW		Harding County Harding County	No Travel Advised No Maintenance		1	100	ARTHUR REFERENCES.
45.892398	-103.107853 146 Ave			2 North		4 W70-4	East	NEW		XI	1	- 12	- IL Gauge	1000	No Action		Harding County	No Travel Advised			19800	ROFESSION
45.863391	-103.087156 147 Ave		_	3 West		6 W70-2	North	NEW		XI	1	11	2" 12 Gauge	SQ TUBE	NEW		Harding County	No Maintenance	A	1	103 40	-00000 A/
45.863391	-103.087156 147 Ave			3 West		4 W70-4	North	NEW		XI	1				No Action		Harding County	No Travel Advised			The Edition	SEG. NO CO
45.719115	-103.063725 148.5 Av			West		0 W14-1	North	NEW	6.25		1	11	2" 12 Gauge	SQ TUBE	NEW		Harding County	Dead End		4	255	7 11 00
45.719173	-103.063715 148.5 Av		34.994	East, West	6 1	2 OM2-2Va	North,South	NEW	2	XI	4		1.12 Lb/Ft	U-CHANNEL	NEW		Harding County	Type 2 Object Marker Back-to-back (6"x12")	Cattle Guard, State Furnished		500/	my
45.719240	-103.063782 148.5 Av		35	5		REF		NEW	0		0				No Action		Harding County	For Reference	& Wagner Rd	ti e	300	JASON T.
45.545785	-103.052702 149 Ave		23.019	East,West	I 6 1	.2 OM2-2Va	North,South	NEW	2	XI	4	7	1.12 Lb/Ft	U-CHANNEL	NEW	2	Harding County	Type 2 Object Marker Back-to-back (6"x12")	Cattle Guard, State Furnished		1 /0	THOON I'

7 1.12 Lb/Ft 11 2" 12 Gauge

11 2" 12 Gauge

11 2" 12 Gauge 11 2" 12 Gauge

SQ TUBE

SQ TUBE

NEW

Type 2 Object Marker Back-to-back (6"x12")

Dead End

No Maintenance

Dead End Dead End

1 Harding County

Harding County



Table of Permanent Signing - Harding County Purposes ONLY

Sign Action: D/R = Discard Remove, D/S = Discard Salvage, R/S/S = Reset Existing Salvaged Sign, R/S = Replace Salvage

6.25 XI

6.25 XI

6.25 XI

6.25 XI

11 2" 12 Gauge

11 2" 12 Gauge

0 2" 12 Gauge

0 2" 12 Gauge

SQ TUBE

SQ TUBE

Existing Pos

45,73270

45.73269

45.732818

45,732769

-102.959581 Abelseth Rd

-102,957251 Abelseth Rd

-102.954415 Abelseth Rd

-102.954358 Abelseth Rd

53,299 North

53.414 South

53,549 South

53,554 North

30 W1-2L

30 W1-2L

30 W42-9

30 W1-2R

STATE OF SOUTH DAKOTA 39 91 PH 8032(06)

Plotting Date: 5/22/25 Revised Date: xx/xx/xx Initials:WAC

Latitude	Longitude Route	MRM	Side of Road	Width Height	Number	Sign Face	Action	Square Footage	Sheeting Type	# of Signs	Post Length	Post Type Desc	Post Matri	Post Action	a of Posts	Ownership	Description	Remarks	Salvage Quantity	Installed SQFT	installed Post FT
45,834378	-102.963399 153 Ave	42.988	West	18 2	4 W70-4	North	NEW	3	XI	1				No Action	0	Harding County	No Travel Advised				
45.834566	-102.963391 153 Ave	43			REF		NEW	0		0				No Action		Harding County	For Reference	& Ludlow Rd			
45.834378	-102.963399 153 Ave	43.009			6 W70-2	South	NEW		X(-1	-11	2" 12 Gauge	SQ TUBE	NEW		Harding County	No Maintenance	100000000000000000000000000000000000000			
45,834378	-102,963399 153 Ave	43,009			4 W70-4	South	NEW		XI	1	- 20		armus .	No Action		Harding County	No Travel Advised				
45.850425	-102.963297 153 Ave	44.095			6 W70-2	North	NEW		XI	1	11	2" 12 Gauge	SQTUBE	NEW		Harding County	No Maintenance				
45,850425	-102,963297 153 Ave	44.095			4 W70-4	North	NEW		XI	1	52	28 42 Canad	no munic	No Action		Harding County	No Travel Advised				
45.864162	-102,963323 153 Ave	45,042			6 W79-2	North	NEW		XI	1	11	2" 12 Gauge	SQTUBE	NEW		Harding County	No Maintenance		1		
45.864162	-102.963323 153 Ave	45.042		18 2	4 W70-4	North	NEW		XI	1	_			No Action		Harding County	No Travel Advised				
45.550186	-103.974528 2nd 5t E		North	20 2	Del8a	et a	NEW		XI	1	10	20 42 62000	CO TURE	No Action		City of Camp Crook	4" Tubular White Delineator(No Post)	On Stop	1		
45.550186 45.550208	-103,974528 2nd St E -103,974515 2nd St E		North		0 R1-1	East	R/S NEW	6.25		1		2" 12 Gauge	SQTUBE	R/S		City of Camp Crook City of Camp Crook	Stop	State Furnished	-		
45,550208	-103.974515 2nd St E		North North	36	9 D3-1 9 D3-1	Fast, West North, South	NEW	4.5		2	9	2" 12 Gauge	SQ TUBE	NEW No Action		City of Camp Crook	Street Name (Main St N) Street Name (Second St F)		4	4	
45,550204	-103.974515 2nd St E		North	30	Del8a	Morth, South	NEW.		XI	- 2				No Action		City of Camp Crook	4" Tubular White Delineator(No Post)	On Yield			
45,550204	-103.973298 2nd St E		North	36 3	6 R1-2	North	R/S		XI	1	10	2" 12 Gauge	SQ TUBE	NEW		City of Camp Crook	Yield 36x36	State Furnished		Y	
45.550228	-103.973290 2nd 5t E		North		9 D3-1	East, West	NEW	4.5		2		2" 12 Gauge	SQ TUBE	NEW		City of Camp Crook	Street Name (Park Ave N)	State Furnished			
45,550228	-103.973162 2nd St E		North		9 D3-1	North, South	NEW	4.5		2	- 1	Z IZ Gauge	JG TODE	Ne Action	_	City of Camp Crook	Street Name (Second St E)				
45.550190	-103.977479 2nd St W		North		9 D3-1	East West	NEW	4.5		2	q	2" 12 Gauge	SQTUBE	NEW		City of Camp Crook	Street Name (Grook St N)				
45,550190	-103.977479 2nd St W		North		9 D3-1	North South	NEW	4.5		2	- 1	e as chicke	Jack LONE	No Action		City of Camp Crook	Street Name (Second St W)				
45.550190	-103.977479 2nd St W		South		Del8a	Treat Congression	NEW		XI	1				No Action		City of Camp Crook	4" Tubular White Delineator(No Post)	On Yield			
45.550190	-103,977479 2nd St W		South	36 3	6 R1-2	South	R/S		XI	1	10	2" 12 Gauge	SQ TUBE	NEW		City of Camp Crook	Yield 36x36	State Furnished		1	
45,550211	-103 976187 2nd St W		North		Del8a		NEW		XI	- 1			7.000	No Action		City of Camp Crook	4" Tubular White Delineator(No Post)	On Yield	M.		
45.550211	-103.976187 2nd St W		North	36 3	6 R1-Z	North	R/S		XI	1	10	2" 12 Gauge	SQ TUBE	NEW		City of Camp Crook	Yield 36x36	State Furnished			
45.550202	-103.976039 2nd St W		North		9 D3-1	East, West	NEW	4.5		2		2" 12 Gauge	SQ TUBE	R/S		City of Camp Crook	Street Name (Miller St N)				
45.550202	-103.976039 2nd St W		North		9 D3-1	North,South	R/S	4.5		2				No Action		City of Camp Crook	Street Name (Second St W)				
45.550211	-103 976187 2nd St W		South		Del8a		NEW		XI	1				No Action		City of Camp Crock	4" Tubular White Delineator(No Post)	On Yield			
45,550211	-103.976187 2nd St W		South	36 3	6 R1-2	South	R/5		XI	1	10	2" 12 Gauge	5Q TUBE	NEW	_	City of Camp Crook	Yield 36x36	State Furnished			
45.220171	-103,974899 2nd St W		South		9 D3-1	East, West	NEW	4.5		2		2" 12 Gauge	SQTUBE	NEW		City of Camp Crook	Street Name (Main St N)		1		
45,220171	-103,974899 2nd St W		South		9 D3-1	North, South	NEW	4.5		2				No Action		City of Camp Crook	Street Name (Second St W)				
45.220171	-103.974899 2nd St W	3.099	South		Del8a		NEW	0	XI	1				No Action	0	City of Camp Crook	4" Tubular White Delineator(No Post)	On Stop			
45,220171	-103.974899 2nd St W		South	30 3	0 R1-1	West	R/S	6.25	XI	1	10	2" 12 Gauge	SQ TUBE	R/S	1	City of Camp Crook	Stop	State Furnished			
45.552415	-103.974604 3rd St E		North		9 D3-1	East,West	R/S	4.5	IV	2		2" 12 Gauge	SQTUBE	R/S		City of Camp Crook	Street Name (Main St N)				
45.552415	-103.974604 3rd St E		North		9 D3-1	North,South	R/S	3.75		2				No Action		City of Camp Crook	Street Name (Third St E)	. 11			
45,552415	-103,974604 3rd St E		North		Del8a	100000	NEW		XI	1				No Action		City of Camp Crook	4" Tubular White Delineator(No Post)	On Stop			
45.552415	-103.974604 3rd St E		North	30 3	0 R1-1	East	R/S	6.25	-	1	10	2" 12 Gauge	SQ TUBE	NEW		City of Camp Crook	Stop	State Furnished			
45,552430	-103,973115 3rd St E		North		9 D3-1	East, West	R/S	4.5		2		2" 12 Gauge	SQTUBE	R/S		City of Camp Crook	Street Name (Park Ave N)		0		
45.552430	-103.973115 3rd St E		North		9 D3-1	North,South	R/5	3.75		2				No Action		City of Camp Crook	Street Name (Third St E)				
45.552430	-103.973115 3rd St E	3.193	North		Del8a		NEW	0	Xí	1				No Action		City of Camp Crook	4" Tubular White Delineator(No Post)	On Yield			
45,552430	-103.973115 3rd St E	3,193	North	36 3	6 R1-2	East	R/5	9	XI	- 1	10	2" 12 Gauge	SQ TUBE	NEW		City of Camp Crook	Yield 36x36				
45.551245	-103.977516 3rd St W	2.97			REF		NEW	0		0				No Action		City of Camp Crook	For Reference	& Craok St			
45,551234	-103.977403 3rd St W	2,979	North	36	9 D3-1	East, West	NEW	4.5	IV	2	.9	2" 12 Gauge	SQTUBE	NEW	1	City of Camp Crook	Street Name(Crook St N)				
45.551234	-103,977403 3rd St W	2,975	North	36	9 D3-1	North.South	NEW	4,5	IV	2				No Action	0	City of Camp Crook	Street Name(Third St W)		3		
45.551234	-103.977403 3rd St W		South		Del8a		NEW		IV	1				No Action	0	City of Camp Crook	4" Tubular White Delineator (no post)	On Yield			
45,551234	-103.977403 3rd St W		South	36 3	6 R1-2	South	NEW	9	XI	1		2" 12 Gauge	5Q TUBE	NEW	1	City of Camp Crook	Yield 36x36				
45.551248	-103,976222 3rd St W		North	30	9 D3-1	East, West	R/S	3.75	IV	- 2	9	2" 12 Gauge	SQ TUBE	R/S	- 1	City of Camp Crook	Street Name(Rodeo PI)				
45,551253	-103.976056 3rd St W		South		9 D3-1	East, West	R/5	4.5		2	9	2" 12 Gauge	SQ TUBE	R/S		City of Camp Crock	Street Name(Miller St N)				
45.551253	-103.976056 3rd St W		South	36	9 D3-1	North, South	R/S	4.5		2				No Action		City of Camp Crook	Street Name(Third St W)				
45,551253	-103.976056 3rd St W		South		Del8a		NEW!		Χί	1				No Action		City of Camp Crook	4" Tubular White Delineator(No Post)	On Yield			
45,551253	-103.976056 3rd St W		South	36 3	6 R1-2	South	R/S	9	XI	1	10	2" 12 Gauge	SQTUBE	NEW		City of Camp Crook	Vield 36x36				
45.551254	-103.976004 3rd St W	3.043	South				D/S	0							0	City of Camp Crook		Remove School Sign and Post			
45,551286	-103.975707 3rd St W	3.059	South				D/S	0		1	-				0	City of Camp Crook		Remove School plaque, Speed Limit,			
District A		170	21.00		-		4				_					F 7 BC 7 BS B1 X		and When Chilren Present Plaque			
45,551247	-103 974780 3rd 5t W		South	36	9 D3-1	East, West	R/S	4.5		2	9	2" 12 Gauge	SQ TUBE	R/S		City of Camp Crock	Street Name (Main St N)		4		
45.551247	-103.974780 3rd St W		South	30	9 D3-1	North,South	R/S	3.75		2				No Action	_	City of Camp Crook	Street Name (Third St W)		-		
45,551247	-103.974780 3rd St W		South	1	Del8a	4	NEW/		XI	1		W.C.		No Action		City of Camp Crook	4" Tubular White Delineator(No Post)	On Stop	9		
45.551247	-103.974780 3rd St W		South	30 3	0 R1-1	West	R/5	6.25		1	10	2" 12 Gauge	5Q TUBE	NEW	_	City of Camp Crook	Stop	State Furnished			
45.734489	-102.990581 Abelseth Rd	51.7			REF	Nichter Co.	NEW	- 0		0			20 mins	Na Action		Harding County	For Reference	& SD 79	-	100	
45,734535	-103.990513 Abelseth Rd		South		2 D3-1	North, South	R/5		IV	2	10	2" 12 Gauge	SQ TUBE	REPL	-	Harding County	Street Sign(Abelseth Rd)				
45.734535	-103.990513 Abelseth Rd		South		2 D3-1	East,West	NEW		IV	2				No Action		Harding County	Street Sign(SD 79)				
45,734531	-102,99036Z Abelseth Rd		North, South	6 1	2 OM2-2Va	East, West	R/5	2	XI	4	- 7	1.12 Lb/Ft	U-CHANNEL	REPL	- 2	Harding County	Type 2 Object Marker Back-to-back (6"x12")	Cattle Guard, State Furnished			
45.734492	-102.990355 Abelseth Rd	51.714	South	10 1	8 D10-4	East, West	R/S	2.5		2		A 19'E		No Action		Harding County	Non-Interstate Milage Reference Markers(0)	On Livestock at Large			
45,734492	-102.990355 Abelseth Rd		South	36 3	6 SP-1 6 SP-3	West	R/S		XI	1	- 11	2" 12 Gauge	SQ TUBE	REPL		Harding County	Livestock At Large				
45.734492	-102,990355 Abelseth Rd		North			East	R/5		XI	1				No Action		Harding County	End Livestock at Large				
45.734492	-102 990355 Abelseth Rd	51.714	South	30 2	4 W7-3aP	West	R/S	- 5	XI	1	-			No Action	- 0	Harding County	Next Miles(2 Miles)		_		
45.734281	-102 989946 Abelseth Rd	51.737	Southwest	30 3	0 W1-2L	Northwest	R/S	6.25	XI	1	0	2" 12 Gauge	SQTUBE	Leave	0	Harding County	Curve (Left)				
						The second second	100	-		- 1		C 70200.8	Security 1	Existing Post			7.00.000			4	
45.734092	-102 989688 Abelseth Rd	51.754	Southwest	18 2	4 R2-1	Northwest	R/S	3	IV.	1	0	2" 12 Gauge	SQ TUBE	Leave	0	Harding County	Speed Limit (35)				
	of the service of the service of					1 00 000	-		14				1 1/2 1 C C	Existing Post			1 10 100 7 100				
45,734092	-102,989688 Abelseth Rd		northeast		6 W3-1	Sooutheast	R/5		XI	1		2" 12 Gauge	SQ TUBE	REPL		Harding County	Stop Ahead		HI .	4	
45.732982	-102.985452 Abelseth Rd		North		0 W1-2R	East	R/S	6.25		1		2" 12 Gauge	SQ TUBE	REPL		Harding County	Curve (Right)	T COLUMN TO A STATE OF THE STAT		1	
45.733021	-102 978103 Abelseth Rd		South		0 W1-4R	West	R/S	6.25		1		2" 12 Gauge	SQ TUBE	REPL		Harding County	Reverse Curve (Right)	State Furnished		Salatinian P.	THE RESERVE
45,732752	-102.973271 Abelseth Rd		North		0 W1-4R	East	R/5	6.25		1		2" 12 Gauge	SQ TUBE	REPL		Harding County	Reverse Curve (Right)	Canala Proposition of		408382	
45.732756	-102.973290 Abelseth Rd		South		0 W42-9	West	NEW .	6.25		- 1	- 11	2" 12 Gauge	SQ TUBE	NEW		Harding County	Cattle Guard	State Furnished	+	0488 DI	OFESSION.
45,732727	-102.972730 Abelseth Rd -102.972730 Abelseth Rd		South		8 W13-1P	West	R/S	2.25		1	- 10	2f 12 Carre	COTURE	No Action		Harding County	Advisory Speed (Paque) (30)	State Furnished	-	3, CD ,	ancongo, 4
45.732727	-102 972730 Abelseth Rd -102 971203 Abelseth Rd		South		0 W1-5R	West	R/S	6.25		1		2" 12 Gauge	SQTUBE	REPL		Harding County	Winding Road (Right)	State Furnished Cattle Guard, State Furnished		S. 15 .00	aEG. No e
45.732740	-102,971203 Abelseth Rd -102,969393 Abelseth Rd		North,South		2 OM2-2Va	East, West	R/S		XI	4		1.12 Lb/Ft	U-CHANNEL	REPL		Harding County	Type 2 Object Marker Back-to-back (6"x12")	The state of the s	-	3 50	11
45.732165 AE 721779			North		0 W42-9	East	NEW P./c	6.25		1	11	2" 12 Gauge	SQ TUBE	NEW .		Harding County	Cattle Guard	State Furnished		500/	4107
45,731778	-102.963104 Abelseth Rd -102.963104 Abelseth Rd		Northwest		8 W13-1P	Northeast	R/S	2.25		1	- 64	25 12 Carres	ro Tune	No Action		Harding County	Advisory Speed (Pague) (30)	State Furnished		3 2 3	
45.731778 45.732017	-102.963104 Abelseth Rd -102.962472 Abelseth Rd		Northwest		0 W1-5R	Northeast	R/S	6.25		1	11	2" 12 Gauge	SQ TUBE	REPL		Harding County	Winding Road (Right)	On Cuma	1	7 6	JASON T.
45.732017	-102.962472 Abelseth Rd -102.962472 Abelseth Rd				7 D10-5	East, West	R/S	6.25		- 2		20 12 Carre	CO TUDE	No Action REPL		Harding County Harding County	Non-Interstate Milage Reference Markers(1.4)	On Curve		20 0	HANSON
45,/32017	-1UZ-9624/ZJAbelseth Rd	53,144	Southeast	30 3	0 W1-2R	Southwest	R/S	6.25	IXI	1	111	2" 12 Gauge	SQ TUBE	IKEPL	- 1	marding County	Curve (Right)		4		

0 Harding County

Harding County

0 Harding County

Curve (Left)

Cattle Guard

Sign Action: D/R = Discard Remove, D/S = Discard Salvage, R/S/S = Reset Existing Salvaged Sign, R/S = Replace Salvage

45.772140

45,773553

-103,500567 Brown Johnson Rd

-103.500536 Brown Johnson Rd

39,979 East

40,074 East, West

12 OM2-2Va

Plotting Date: 5/22/25 Revised Date: xx/xx/xx Initials: WAC

Latitude	Longitude	Route	MRM	Side of Road	Width	Height Number	Sign Face	Action	Square Sheeting	ans lengt	Post Type De	sc Post Matri	Post Action	# of Ownership	Description	Remarks	Salvage	Installed SQFT	Installed Post I
45,732838	-102.953085	Abelseth Rd	53,615	Northwest	30	30 W1-SL	Northeast	R/S	6.25 XI	1	11 2" 12 Gauge	SQ TUBE	REPL	1 Harding County	Winding Road (Left)	State Furnished	Ligantity		
A5.732871	The second of the latest of th	Abelseth Rd	58.644	North,South	6	12 OM2-2Va	East, West	R/S	2 XI	4	7 1.12 Lb/Ft	U-CHANNEL	REPL	2 Harding County	Type 2 Object Marker Back-to-back (6"x12")	Cattle Guard, State Furnished			
45,733165	-102,950695	Abelseth Rd	53,735	North	30	30 W42-9	East	NEW	6,25 XI	1	11 2" 12 Gauge	SQ TUBE	NEW	1 Harding County	Cattle Guard	State Furnished			
45.733184	-102 950534	Abelseth Rd	53.742	Northwest, Sout	6	12 OM2-2Va	Northeast Southwe	R/S	4 XI	8	7 1.12 Lb/Ft	U-CHANNEL	REPL	4 Harding County	Type 2 Object Marker Back-to-back (6"x12")	Box Culvert, State Furnished			
		-				The state of the s	st	11/52		~									
45.732389	-102.944690	Abelseth Rd	54.057	South	30	30 W42-9	West	NEW	6.25 XI	1	11 2" 12 Gauge	SQ TUBE	NEW	1 Harding County	Cattle Guard	State Furnished			
45.732833	-102.943770	Abelseth Rd	54.102	North	30	30 W1-5R	East	R/S	5.25 XI	1	0 2" 12 Gauge	SQ TUBE	Leave	O Harding County	Winding Road (Right)				4
-		,,,,,,,,,,,,,,,,,,,,,,,,,,,,,,,,,,,,,,,		10000						_			Existing Post	1 200 200	100000000000000000000000000000000000000		_		+
45.732834	-102.943188	Abelseth Rd	54:129	North	18	24 82-1	East	R/S	3 IV	1	0 2" 12 Gauge	SQ TUBE	Leave Existing Post	O Harding County	Speed Limit (35)				
45.732838	-107 042713	Abelseth Rd	54 151	North	36	36 SP-1	East	R/5	9 XI	4	11 2" 12 Gauge	SQTUBE	REPL	2 Harding County	Livestock At Large				
45.732838	-102.942713			North	30		East	R/S	5 XI	1	T II County	34,001	No Action	O Harding County	Next Miles(2 Miles)		1		1
45.732838	-102.942685			South	10		East, West	R/S	3.75 IV	2	7 2" 12 Gauge	SQTUBE	NEW	1 Harding County	Non-Interstate Milage Reference Markers(2.4)				
45,732838	-102,942685	Abelseth Rd	54,153	North, South	6	12 OM2-2Va	East, West	R/5	2 XI	4	7 1.12 Lb/Ft	U-CHANNEL	REPL	2 Harding County	Type 2 Object Marker Back-to-back (6"x12")	Cattle Guard, State Furnished			3
45.732838	102.942685	Abelseth Rd	54.153	South			West	D/S						O Harding County	Livestock on Road	Replaced by Cattle Crossing sign			
45.545575	-103.074097	Bar H PI	23,005	East	42	12 03-1	East, West	R/S	7 IV	2	9 2" 12 Gauge	SQ TUBE	REPL	1 Harding County	Street Name(Bar H PI)				
45.545575	-103.074097	Bar H PI	23.005	East	30		North South	New	5 IV	2			No Action	0 Harding County	Street Name(SD 20)				4
45.546081	-103.074160		23.037		30		South	NEW	6.25 XI		11 2" 12 Gauge	SQTUBE	NEW	1 Harding County	Dead End	1111			
45.546274	-103.074150		23.052		36		South	NEW	9 XI	1	11 2" 12 Gauge	SQTUBE	NEW.	2 Harding County	No Maintenance				4
45.546274	-103.074150		23.052		18		South	NEW	3 XI	1			No Action	O Harding County	No Travel Advised		+		_
45,415325		Beaver Creek PI		Southwest	36	707 107 10 10	Northwest	NEW	9 XI	1 3	11 2" 12 Gauge	SQ TUBE	NEW	2 Harding County	No Maintenance				4
45.415325 45.415445		Beaver Creek PI		Southwest Southwest	18		Northwest	NEW	3 XI 6.25 XI	4	(A 20 42 Factor	COTURE	No Action NEW	0 Harding County	No Travel Advised		+		_
45,415445	-103,138809	Beaver Creek PI	14.038	Southwest	30	30 W14-1	Northwest Northeast, Southwe	-	5.25 XI	1 .	11 2" 12 Gauge	SQ TUBE	NEW	1 Harding County	Dead End		+		-
45,415591	-103,136945	Beaver Croek Pl	14.05	Southwest	54	12 03-1	et	R/5	9 10	2	9 2" 12 Gauge	SQ TUBE	REPL	1 Harding County	Street Name(Beaver Creek PI)				
A 1997			10000	To the second	1		Northwest, Souther			- 1111			The same of						
45.415591	-103.136945	Beaver Creek PI	14.05	Southwest	42	12 03-1	st	NEW	7 IV	2			No Action	O Harding County	Street Name(SD 79)				4
45.714847	-103.571289	Bobs PI	22.7	7		REF		NEW	0	0			No Action	O Harding County	For Reference	& 5 Cave Hills Rd			
45.714956	-103.570965			South	30	30 W14-1	West	NEW	6.25 XI	1 :	1 2" 12 Gauge	SQ TUBE	NEW	1 Harding County	Dead End				
AF TA ABEE	102 530055	B. L. DI	11 11/2/27	Northwest Sout	t .	12 0112 716	Northeast, Southwe	XIPTAL.	200				AUTON	1 1 1 1 1 1 1 1 1 1 1 1 1 1 1 1 1 1 1	The American State of the Company	Carlo Count Count Florillian			
45.714956	-103.570965	Boos PI	22,723	heast	6	12 OM2-2Va	st	NEW	2 XI	4	7 1.12 Lb/Ft	U-CHANNEL	NEW	2 Harding County	Type 2 Object Marker Back-to-back (6"x12")	Cattle Guard, State Furnished			
45,716112	-103,566942	Bobs Pl	22.926	North,South	6	12 OM2-2Va	East,West	NEW	2 XI	4	7 1.12 Lb/Ft	U-CHANNEL	NEW	2 Harding County	Type 2 Object Marker Back-to-back (6"x12")	36" Pipe, State Furnished			
45,720509		Brown Johnson Rd	35/2	2		REF		NEW	0	0			No Action	0 Harding County	For Reference	& US 85			
45.720650	-103,455169	Brown Johnson Rd		North	54		North, South	R/S	9 10	2	9 2" 12 Gauge	SQTUBE	REPL	1 Harding County	Street Sign(Brown Johnson Rd)	Special Detail Needed			
45,720650		Brown Johnson Rd		North	30		East, West	NEW	5 IV	2			No Action	D Harding County	Street Sign(US 85)				_
45.720764		Brown Johnson Rd		North	10		East, West	R/S	2.5 IV	2		-	No Action	0 Harding County	Non-Interstate Milage Reference Markers(0)	On Livestock at Large			4
45,720764		Brown Johnson Rd		North	36		East	R/S	9 XI	1	11 2" 12 Gauge	SQTUBE	REPL	2 Harding County	Livestock At Large				_
45.720764 45.720794		Brown Johnson Rd		North	30		East	R/5	5 XI 2 XI	4	74 42 (1/2)	U-CHANNEL	No Action REPL	0 Harding County	Next Miles(10 Miles)	Comin Council Committee			4
45.720857		Brown Johnson Rd Brown Johnson Rd		North,South	36	12 OM2-2Va 36 5P-3	East, West West	R/S R/S	9 XI	4	7 1.12 Lb/Ft	U-CHANNEL	No Action	2 Harding County	Type 2 Object Marker Back-to-back (6"x12") End Livestock at Large	Cattle Guard, State Furnished			_
arrest trans	-105,433647	DIOWIT JOHNSON AC	1		30	1	west		3/1	-	1		Leave	0 Harding County	Chira Francisco as Failde		1		+
45.720932	-103.455965	Brown Johnson Rd	35.249	North	24	30 R2-1	East	R/5	5 IV	1	0 2" 12 Gauge	SQ TUBE	Existing Post	O Harding County	Speed Limit (35)				
45.721209	-103.457005	Brown Johnson Rd	35,304	South	36	36 W3-1	West	R/S	9 XI	1 7	11 2" 12 Gauge	SQ TUBE	REPL	2 Harding County	Stop Ahead				
45.721317		Brown Johnson Rd		North	30		East	R/S	6.25 XI		11 2" 12 Gauge	SQ TUBE	REPL	1 Harding County	Curve (Right)	State Furnished			
45.721330		Brown Johnson Rd	35,332	South	30		West	R/S	6.25 XI		11 2" 12 Gauge	SQ TUBE	REPL	1 Harding County	Curve (Right)	State Furnished			
45 734700	Total Attornet	Beauty Libertal and	20.444	Northeast, South	6	40 0440 704	Northwest,Southea	200	201	4		I Continued	nen.			ACT BOOK CANAL TO AND AND A			
45.721780	~103.459095	Brown Johnson Rd	35.414	west		12 OM2-2Va	st	R/S	2 XI	4	7 1.12 Lb/Ft	U-CHANNEL	REPL	2 Harding County	Type 2 Object Marker Back-to-back (6"x12")	36" Pipe, State Furnished			
45.722679	103 450491	Brown Johnson Rd	35.506	Northeast, South	h s	12/08/3.20/5	Northwest, Souther	D/C	201	4	7 1.12 Lb/Ft	U-CHANNEL	REPL	2 Handing Collinty	Type 2 Object Marker Back-to-back (6"x12")	36" Pipe, State Furnished			
43,7220/9	-105.460491	brown Johnson Rd	33,300	west	0	12 OM2-2Va	st	N/S	4/A1	*	7 1.12 10/11	D-CHANNEL	NEPL	2 Harding County	Type 2 Object Warker Back-to-back to X12 /	36 Pipe, State Furnished			
45.722852	-103.460723	Brown Johnson Rd	35,523	Southwest	30	30 W1-2L	Northwest	R/S	6.25 XI	1 1	11 2" 12 Gauge	SQ TUBE	REPL	1 Harding County	Curve (Left)	State Furnished			
45.724579	-103.462664	Brown Johnson Rd	35.673	Northeast, South	h s	12 OM2-2Va	Northwest, Souther	R/S	2 XI	a	7 1.12 Lb/Ft	U-CHANNEL	REPL	2 Harding County	Type 2 Object Marker Back-to-back (6"x12")	30" Pipe, State Furnished			4
				west			st	144	- 100	-7	100000000000000000000000000000000000000	The second second							
45.724925	-103.463078	Brown Johnson Rd	35.704	Northeast	30	30 W1-2L	Southeast	R/5	6.25 XI	1 :	11 2" 12 Gauge	SQ TUBE	REPL	1 Harding County	Curve (Left)	State Furnished			-
45.725189	-103.463362	Brown Johnson Rd	35,727	Northeast,South	n 6	12 0M2-2Va	Northwest,Southea	R/5	4 XI	В	7 1.12 Lb/Ft	U-CHANNEL	REPL	4 Harding County	Type 2 Object Marker Back-to-back (6"x12")	60" Pipe, State Furnished			
45.70.6400				West			St	-	5.35 10		1					0.2.5.31.1	_	/	+
45.726220		Brown Johnson Rd Brown Johnson Rd		South	30		West	R/S NEW	6.25 XI 6.25 XI		11 2" 12 Gauge	SQTUBE	REPL NEW	1 Harding County	Curve (Right)	State Furnished State Furnished			+
45.727053		Brown Johnson Rd		North North,South	30	12 OM2-2Va	East West	R/S	2 XI	4	7 1.12 Lb/Ft	SQ TUBE U-CHANNEL	REPL	1 Harding County	Type 2 Object Marker Back-to-back (6"x12")	Cattle Guard, State Furnished			1
45.727200		Brown Johnson Rd		South	10		East/West	R/S	2.5 IV	2	TALE LOFFE	U-CHANNEL	No Action	2 Harding County 0 Harding County	Non-Interstate Milage Reference Markers(1)	On Curve			
45,727200		Brown Johnson Rd		South	30		West	R/S	6.25 XI	1 .	11 2" 12 Gauge	SQTUBE	REPL	1 Harding County	Curve (Right)	Will Miles			
45.727214		Brown Johnson Rd		South	30		West	NEW	6.25 XI		11 2" 12 Gauge	SQ TUBE	NEW	1 Harding County	Cattle Guard				
JEN 1983 V 1	The second of the second						Northwest, Souther			0.			4 14 14 14	the second second second	I have been a second to the se	Course and Garda	1		1
45.736078	-103.491778	Brown Johnson Rd	36.341	Northeast	10	27 010-5	st	R/S	3.75 IV	2			No Action	0 Harding County	Non-interstate Milage Reference Markers (2.1)	On Winding Road			
45.736078	-103.491778	Brown Johnson Rd	36.341	Northeast	30	30 W1-5R	Southeast	R/S	6.25 XI	1	11 2" 12 Gauge	SQ TUBE	REPL	1 Harding County	Winding Road (Right)	The second second			
45.728350		Brown Johnson Rd	35.447	Southwest	30	30 W1-2L	Northwest	R/S	6.25 XI	1	11 2" 12 Gauge	SQ TUBE	REPL	1 Harding County	Curve (Left)	State Furnished			
45.729273		Brown Johnson Rd		Northeast	30		Southeast	R/S	6.25 XI		11 2" 12 Gauge	SQ TUBE	REPL	1 Harding County	Reverse Curve (Right)				
45.731858		Brown Johnson Rd		Southwest	30		Northwest	R/S	6.25 XI	1 :	11 2" 12 Gauge	SQTUBE	REPL	1 Harding County	Reverse Curve (Right)				
45.736607		Brown Johnson Rd		Northeast	30		Southeast	NEW	6.25 XI	1 3	11 2" 12 Gauge	SQ TUBE	NEW	1 Harding County	Cattle Guard				
45.737830		Brown Johnson Rd		East, West	6	12 OM2-2Va	North,South	R/S	2 XI	4	7 1.12 Lb/Ft	U-CHANNEL	REPL	2 Harding County	Type 2 Object Marker Back-to-back (6"x12")	Cattle Guard, State Furnished			
45,739221		Brown Johnson Rd		West	30		North	NEW	6,25 XI	1 3	11 2" 12 Gauge	SQ TUBE	NEW	1 Harding County	Cattle Guard		1		
45.742327		Brown Johnson Rd	37.829		30		North	R/S	6.25 XI		11 2" 12 Gauge	SQ TUBE	REPL	1 Harding County	Winding Road (Left)	State Furnished	_	08888	TRunnanti
45.745413		Brown Johnson Rd Brown Johnson Rd	37.904	Southwest	30		South Northwest	R/5	6.25 XI 6.25 XI		11 2" 12 Gauge	SQ TUBE	REPL	1 Harding County	Curve (Left)	State Furnished		CANAL DI	ROFESSIA
45,747725		Brown Johnson Rd		Northeast	30		Southeast	R/S	6.25 XI		11 2" 12 Gauge 11 2" 12 Gauge	SQ TUBE	REPL	1 Harding County	Curve (Right) Curve (Right)			103 40	000000m
45,747725		Brown Johnson Rd		West	30		North	R/S	6.25 XI		11 2" 12 Gauge	SQ TUBE	REPL	1 Harding County 1 Harding County	Curve (Right)		-	Salatinian P.	DEG. No
45.753395		Brown Johnson Rd		East	30		South	NEW.	6.25 XI		11 2" 12 Gauge	SQTUBE	NEW	1 Harding County	Cattle Guard			2 50	711
45.754745		Brown Johnson Rd		East	10		North,South	R/S	3,75 IV	2	7 2" 12 Gauge	SQ TUBE	NEW	1 Harding County	Non-Interstate Milage Reference Markers(3.5)			500/	mf167
45.754745		Brown Johnson Rd		East, West	6	12 OM2-2Va	North,South	R/S	2 XI	4	7 1.12 Lb/Ft	U-CHANNEL	REPL	2 Harding County	Type 2 Object Marker Back-to-back (6"x12")	Cattle Guard, State Furnished		300	
45.753395		Brown Johnson Rd		West	. 30		North	NEW	6.25 XI	1	11 2" 12 Gauge	SQ TUBE	NEW	1 Harding County	Cattle Guard			70	JASON T
45.758793		Brown Johnson Rd		East.West	1	12 OM2-2Va		R/5	1 3/4		7 1.12 Lb/Ft	U-CHANNEL	REPL	2 Harding County	Type 2 Object Marker Back-to-back (6"x12")	30" Pige, State Furnished		729 60	HANSON

11 2" 12 Gauge

6.25 XI

Cattle Guard

Type 2 Object Marker Back-to-back (6"x12")

Harding County

1 Harding County

Sign Action: D/R = Discard Remove, D/S = Discard Salvage, R/S/S = Reset Existing Salvaged Sign, R/S = Replace Salvage

STATE OF SOUTH DAKOTA PH 8032(06) SHEET NO. SHEET NO. SHEETS AT 91

(stude	Longitude	Route	MRM	Side of Road	Width Height (in) (in)	Number	Sign Face	Action	Square Sheeting Footage Type	# of Signs	Post Post Type Devo	Past Matri	Post Action	II of Posts	Ownership	Description	Remarks	Salvage Quantity	Installed SQFT	Installed Post FT
45.775590		Brown Johnson Rd	40,213			8 W13-1P	South	R/S	2.25 XI	1		1	No Action		ding County	Advisory Speed (Plaque)(15)	State Furnished			
45,775590 45,775590		Brown Johnson Rd Brown Johnson Rd	40.288			2 D3-1 2 D3-1	West South	R/5 R/S	4.5 IV 4.5 IV	1			No Action No Action		ding County ding County	Street Sign(Arrow Left)(S Cave RD) Street Sign(Arrow Up)(5 Cave RD)		-		
45.775590		Brown Johnson Rd	40,283			2 03-1	West	R/S	4.5 IV	1			No Action		ding County	Street Sign(Brown Johnson Rd)(Arrow Right)	Special Detail Needed			
45.775590		Brown Johnson Rd	40.288			2 D3-1	North, South	R/S	9 10	2	11 2" 12 Gauge	SQ TUBE	REPL		ding County	Street Sign(Brown Johnson Rd)	Special Detail Needed			
45.776645		Brown Johnson Rd		North, South		2 OM2-2Va	East, West	R/S	2 X)	-4	7 1.12 Lb/Ft	U-CHANNEL	REPL		ding County	Type 2 Object Marker Back-to-back (6"x12")	Cattle Guard, State Furnished			
45.776687		Brown Johnson Rd	40,361			0 W1-1R	West	R/S	6.25 XI	1	11 2" 12 Gauge	SQ TUBE	REPL		ding County	Turn (Right)	State Furnished			
45.776687 45.776644		Brown Johnson Rd Brown Johnson Rd	40.361		-	8 W13-1P 0 W42-9	West	R/S NEW	2.25 XI 6.25 XI	1	11 2" 12 Gauge	SQ TUBE	No Action NEW		ding County ding County	Advisory Speed (Plaque)(15) Cattle Guard				
45.776591		Brown Johnson Rd	41,522			0 W42-9	East	NEW	6.25 XI	3	11 2" 12 Gauge	SQ TUBE	NEW		ding County	Cattle Guard				
45.776669		Brown Johnson Rd	41.584			7 D10-5	East, West	R/S	3.75 IV	. 2		1000	No Action		ding County	Non-Interstate Milage Reference Markers(6.4)	On Winding Road			
45.776669		Brown Johnson Rd	41,584	1071		0 W1-5R	East	R/S	6.25 XI	1	0 2" 12 Gauge	SQ TUBE	Leave Existing Post		ding County	Winding Road (Right)				
45.776662		Brown Johnson Rd		North, South		2 OMZ-2Va	East, West	R/5	2 XI	.4	7 1.12 Lb/Ft	U-CHANNEL	REPL		ding County	Type 2 Object Marker Back-to-back (6"x12")	Cattle Guard, State Furnished			
45.776784		Brown Johnson Rd Brown Johnson Rd	41.712	North South		0 W42-9 2 OM2-2Va	West East, West	NEW R/S	6.25 XI	1	11 2" 12 Gauge 7 1.12 Lb/Ft	U-CHANNEL	NEW REPL		ding County	Cattle Guard	200 Dina State Sympleton	_		
45.776629	- ARTON A.C.L.	Brown Johnson Rd	A1.841	ACCOUNT AND ACCOUNT		0 W1-5L	West	R/S	6.25 XI	1	11 2" 12 Gauge	SQ TUBE	REPL		ding County ding County	Type 2 Object Marker Back-to-back (6"x12") Winding Road (Left)	30" Pipe, State Furnished State Furnished			
45.776653		Brown Johnson Rd	42,378			0 W1-5L	East	R/S	6.25 XI	1	11 2" 12 Gauge	SQ TUBE	REPL		ding County	Winding Road (Left)	State Furnished			
45,776696		Brown Johnson Rd	42,666			0 W1-5R	West	R/5	6.25 XI	1	11 2" 12 Gauge	SQ TUBE	REPL	-	ding County	Winding Road (Right)				
45.776643		Brown Johnson Rd	42.698			0 W42-9	East	NEW	6.25 XI	-1	11 2" 12 Gauge	SQ TUBE	NEW.		ding County	Cattle Guard				
45.776683		Brown Johnson Rd		North,South		2 OM2-2Va	East, West	R/S	2 X(4	7 1.12 Lb/Ft	U-CHANNEL	REPL		ding County	Type 2 Object Marker Back-to-back (6"x12")	Cattle Guard, State Furnished			
45,776602 45,776608		Brown Johnson Rd Brown Johnson Rd	42,889 42,965	22.7		0 W42-9 7 D10-5	West East, West	NEW R/S	6.25 XI 3.75 IV	1	11 2" 12 Gauge	SQ TUBE	New No Action		ding County	Cattle Guard Non-Interstate Milage Reference Markers(7.8)	On Reverse Curve			_
45,776608		Brown Johnson Rd	42,965			0 W1-4L	East	R/S	6.25 XI	1	11 2" 12 Gauge	SQ TUBE	REPL		ding County ding County	Reverse Curve (Left)	State Furnished			
45,776789	E	Brown Johnson Rd	43,137	1000		0 W1-4L	West	R/S	6.25 XI	1	0 2" 12 Gauge	SQ TUBE	Leave		ding County	Reverse Curve (Left)	State Furnished			
45,777162		Brown Johnson Rd	43.222	North	30 3	0 W1-5L	East	R/5	6.25 XI	1	0 2" 12 Gauge	SQ TUBE	Existing Post Leave		ding County	Winding Road (Left)	State Furnished			
45.777250		Brown Johnson Rd	1000	North South		2 OM2-2Va	East, West	R/5	2 81		7 1.12 Lb/Ft	U-CHANNEL	Existing Post			Type 2 Object Marker Back-to-back (6"x12")	3' Rock Box Culvert, State Furnished	4		
45.775671		Brown Johnson Rd		Southwest		0 W1-5L	Northwest	R/S	6.25 XI	1	0 2" 12 Gauge	SQ TUBE	REPL Leave		ding County ding County	Winding Road (Left)	State Furnished			
				II.			Northwest, Southe	a ne			77.75.85	19,777	Existing Post				1			
45,776365		Brown Johnson Rd	20.20	Northeast		7 D10-5	st.	1000	3.75 IV	-	44 78 43 50	co Time	No Action	100	ding County	Non-interstate Milage Reference Markers (9.1)	On Turn			
45.776365 45.776365		Brown Johnson Rd Brown Johnson Rd		Northeast Northeast		0 W1-1L 8 W13-1P	Southeast Southeast	R/S R/S	6.25 XI 2.25 XI	1	11 2" 12 Gauge	SQ TUBE	REPL No Action		ding County ding County	Turn (Left) Advisory Speed (Plaque)(30)	State Furnished			
45.776754		Brown Johnson Rd		Northeast		0 W42-9	Southeast	NEW	6.25 XI	1	11 2" 12 Gauge	SQ TUBE	NEW		ding County	Cattle Guard				
45 777213		Brown Johnson Rd		North, South		2 OM2-2Va	East, West	R/S	2 XI	- 4	7 1.12 Lb/Ft	U-CHANNEL	REPL		ding County	Type 2 Object Marker Back-to-back (6"x12")	Cattle Guard, State Furnished			
45.776743		Brown Johnson Rd		Southeast		0 W1-1R	Southwest	R/S	6.25 XI	-3	11 2" 12 Gauge	SQ TUBE	REPL	1 Han	ding County	Turn (Right)				
45.776743		Brown Johnson Rd		Southeast		8 W13-1F	Southwest	R/S	2.25 XI	1			No Action		ding County	Advisory Speed (Plaque)(30)	- 9			
45.776629	-103,585047	Brown Johnson Rd	- TOTAL TOTA	Southeast	50 3	0 W42-9	Southwest	NEW	6.25 XI	1	11 2" 12 Gauge	SQ TUBE	NEW Leave	1 Hard	ding County	Cattle Guard		-		
45.775846	-103.587110	Brown Johnson Rd	44,664	Northwest	30 3	0 W1-4L	Northeast	R/5	6.25 XI	1	0 2" 12 Gauge	SQTUBE	Existing Post	0 Han	ding County	Reverse Curve (Left)	State Furnished			
45.773186	-103.591838	Brown Johnson Rd	44.961	Northwest	124	Del7	Northeast, Southw st	NEW	0 XI	10	7 1.12 Lb/Ft	U-CHANNEL	NEW	5 Hard	ding County	4"x4" White Delineator Back to Back w/Post	44.961 to 45.014 @ 70°; Shoulder dropoff			
45,772970	-103,592519	Brown Johnson Rd	44,998	Southeast	30 3	0 W1-4L	Southwest	R/5	6.25 XI	1	0 2" 12 Gauge	SQTUBE	Leave Existing Post	0 Hard	ding County	Reverse Curve (Left)	State Furnished			
45.771925	-103,569263	Brown Johnson Rd	45.189	North,South		Del7	East, West	NEW	o xı	24	7 1,12 Lb/Ft	U-CHANNEL	NEW	12 Hard	ding County	4"x4" White Delineator Back to Back w/Post	45.189 to 45.259 @ 74'; Deep Steep	p		
45,770832	-103.600309	Brown Johnson Rd	45,401	South	36 3	6 SP-1	West	R/5	9 XI	1	11 2" 12 Gauge	SQ TUBE	REPL	2 Harr	ding County	Livestock At Large	- 17"			
45.770832		Brown Johnson Rd	45,401			4 W7-3aP	West	R/S	5 XI	1		7	No Action		ding County	Next Miles(10 Miles)		-		
45,770660	-103.600727	Brown Johnson Rd	45.419	South	24 3	0 R2-1	West	R/5	5 IV	3	0 2" 12 Gauge	SQTUBE	Leave Existing Post	Q Han	ding County	Speed Limit (35)				
45.770678	-103 600758	Brown Johnson Rd	45,422	North	10 3	6 D10-6	East, West	R/5	5 IV	2			No Action	0 Hard	ding County	Non-Interstate Milage Reference Markers(10.3)	On Stop	_		
45.770678	-103.600758	Brown Johnson Rd	45.422			DelSa		NEW	0 XI	1			No Action		ding County	4" Tubular White Delineator (No Post)	On Stop			
45.770678	-103.600758	Brown Johnson Rd	45.422	North	30 3	0 R1-1	East	R/S	6.25 XI	1	11 2" 12 Gauge	SQ TUBE	REPL	1 Har	ding County	Stop	State Furnished			
45.720412	-103.454722	Brown Johnson Rd	45.448	Northeast, Sout	6 1	2 OM2-2Va	Northwest, Souther	NEW	2 XI	4	7 1.12 Lb/Ft	U-CHANNEL	NEW	2 Hán	ding County	Type 2 Object Marker Back-to-back (6"x12")	Cattle Guard, State Furnished			
45,720244	-103.454402	Brown Johnson Rd	45,465	Northeast	30 3	0 W14-1	Northwest	NEW	6.25 XI	- 1	11 2" 12 Gauge	SQ TUBE	NEW	1 Hard	ding County	Dead End				
45.720198		Brown Johnson Rd		Northeast.		8 W13-1P	Northwest	NEW	2.25 XI	1			No Action		ding County	Advisory Speed (Plaque)(25)	State Furnished			
45,720198		Brown Johnson Rd		Northeast		6 W70-1	Northwest	NEW	9 XI	1	11 2" 12 Gauge	SQ TUBE	NEW .		ding County	Minimum Maintenance	State Furnished			
45.720198 45.633077	-103.454206 -103.853552	Brown Johnson Rd	45.476 23.458	Northeast		8 W70-3 0 W2-2	Northwest North	NEW R/S	3 XI 6.25 XI	1	11 2" 12 Gauge	SQ TUBE	No Action REPL		ding County ding County	Travel at Your Own Risk Side Road	State Furnished			
45.579728	-103.833302		25,398		30 3	Del8a	Gentli	NEW	0.23 XI	1	TILE IX Gauge	J-C T-OBE	No Action		ding County	4" Tubular White Delineator (no post)	On Arrow			
45.579728	-103.833102		25.398		48 2	4 W1-7	North	R/S	8 XI	1	10 2" 12 Gauge	SQ TUBE	Repl		ding County	Two-Direction Large Arrow	State Furnished			
45.579789	-103 833711		25,4			REF		NEW	0	0			No Action	0 Han	ding County	For Reference	& SD 20			
45.579876	-103.833112		25.406			2 03-1	East, West	R/S	8 IV	- 2	9 2" 12 Gauge	SQ TUBE	REPL		ding County	Street Name(Bullock Rd)				
45.579876 45.579979	-103.833112 -103.833122		25,406	East, West		2 D3-1 2 OM2-2Va	North,South North,South	R/S	5 IV 2 XI	2	7 1.12 Lb/Ft	U-CHANNEL	No Action REPL		ding County ding County	Street Name(SD 20) Type 2 Object Marker Back-to-back (6"x12")	Cattle Guard, State Furnished			
45.580008	-103.833127		25,415			8 D10-4	North,South	R/S	2.5 IV	7	/ 1.12 LO/FE	D-CHANNEL	No Action		ding County	Non-Interstate Milage Reference Markers(0)	On Livestock at Large			
45.580008	-103.833127		25,415			6 SP-1	South	R/S	9 XI	1	11 2" 12 Gauge	SQ TUBE	REPL		ding County	Livestock At Large				
45.580008	-103.833127	Bullock Rd	25.415	West.	36 3	6 SP-3	North	R/5	9 XI	1	11 2" 12 Gauge	SQ TUBE	REPL	1 Han	ding County	End Livestock at Large	M M M		STREET BELL	ARGENTER BERTAN
45.580008	-103.833127		25,415			4 W7-3aP	South	R/5	5 XI	1		63.0030	No Action	0 Har	ding County	Next Miles(3 Miles)			119 D	ROFESSION
45.580231 45.580511	-103.833102 -103.833092		25.428 25,448			4 M1-6	South	R/5	4 IV	1	11 2" 12 Gauge	SQ TUBE	REPL		ding County	County Route Sign (1 to 3 digits)(733)		-	" CD"	200000000000000000000000000000000000000
45.581303	-103.833092			West		0 R2-1 6 W3-1	South North	R/S NEW	9 XI	1	10 2" 12 Gauge 11 2" 12 Gauge	SQ TUBE	NEW NEW		ding County ding County	Speed Limit (45) Stop Ahead			8 8500	DEG. NO CO
45.587153	-103.833193		25.906			0 W42-9	South	NEW	6.25 XI	1	11 2" 12 Gauge	SQ TUBE	NEW		ding County	Cattle Guard			33/2	Han
45.588362	-103.833147		25,99			0 W1-4R	South	R/5	6.25 XI	1	10 2° 12 Gauge	SQ TUBE	REPL		ding County	Reverse Curve (Right)			E E	7107
45.588513	-103.833181	Bullock Rd	26.001	East, West	6 1	2 OM2-2Va	North,South	R/5	2 XI	4	7 1.12 Lb/Ft	U-CHANNEL	REPL	2 Ham	ding County	Type 2 Object Marker Back-to-back (6"x12")	Cattle Guard, State Furnished		3 -/	JASON T.
45.589891	-103.833060		26.096			0 W42-9	North	NEW	6.25 XI	93	11 2" 12 Gauge	SQ TUBE	NEW		ding County	Cattle Guard			100	HANSON
45.591848	-103.832949		26.231			0 W1-4R	North	R/S	6.25 XI	1	10 2" 12 Gauge	SQ TUBE	REPL		ding County	Reverse Curve (Right)	0.000		10 00 IN	73
45.599653 45.599653	-103.832940 -103.832940		26.77			7 D10-5 0 W1-2L	North,South South	R/S R/S	3.75 IV 6.25 XI	1	11 2" 12 Gauge	SQ TUBE	No Action REPL		ding County ding County	Non-Interstate Milage Reference Markers(1.3) Curve (Left)	On Curve	*	3 000	UTH DAKO 00
45.603943	-103.835939			Southwest		0 W1-2R	Northwest	R/S	6.25 XI		11 2" 12 Gauge	SQ TUBE	REPL		ding County	Curve (Cert)			3.	- Chooses -
45.609325	-103.845283			Northeast		0 W42-9	Southeast	NEW	6.25 XI	1	11 2" 12 Gauge	SQ TUBE	NEW		ding County	Cattle Guard			5	1201

Sign Action: D/R = Discard Remove, D/S = Discard Salvage, R/S/S = Reset Existing Salvaged Sign, R/S = Replace Salvage

STATE OF PROJECT SHEET TOTAL NO. SHEETS HAVE SHEETS AND SHEETS AND

tatilude	Tongitude	Route	MRM Side of Road	(in)	Height Number	Sign Face	Action	Square Sheeting Footage Type	N of P	Post Type Best	Post Matri	Post Action	Posts Ownership	Description	Remarks	Salvage Installed SQFT	Installed Post FT
45.609536	-103.609536	-	27.723 Northeast Northeast, South	30		Southeast Northwest, Souther	R/S	5.25 XI	1	11 2" 12 Gauge	SQ TUBE	REPL	1 Harding County	Curve (Right)			1
5.610355	-103.846943		27.811 west	6	12 OM2-2Va	st	R/S	2 XI	4	7 1.12 Lb/F1	U-CHANNEL	REPL	2 Harding County	Type 2 Object Marker Back-to-back (6"x12")	Cattle Guard, State Furnished		
5.611277	-103.847750 -103.848007		27,884 Southwest 27,909 Southwest	30	30 W1-2L 30 W42-9	Northwest Northwest	R/S NEW	5.25 XI 5.25 XI	1	11 2" 12 Gauge 11 2" 12 Gauge	SQ TUBE	NEW	1 Harding County 1 Harding County	Curve (Left)			
100	- 577.7.7		Northeast South	h		Northwest, Souther		0.25 (1)			10.41 500	H M A			220 Olea Case Scientist and		
616016	-103.851539		28-259 west	6	12 OM2-2Va	st	R/S	4 XI	8	7 1/12 Lb/Ft	U-CHANNEL	REPL	4 Harding County	Type 2 Object Marker Back-to-back (6"x12")	72" Pipe, State Furnished		
616505	-103.851871 -103.852266		28.295 Northeast 28.332 Northeast	30	30 W42-9 30 W1-2R	Southeast Southeast	R/S	5.25 XI 5.25 XI	1	11 2" 12 Gauge 11 2" 12 Gauge	SQ TUBE	REPL	1 Harding County	Curve (Right)			
617500	-103.852694	The state of the s	28.376 SouthWest	36	36 SP-1	Northwest	R/5	9 XI	3	11 2" 12 Gauge	SQTUBE	REPL	1 Harding County 2 Harding County	Livestock At Large			
5.617500	-103.852694		28.376 Northeast	36	36 SP-3	Southeast	R/5	9 XI	-1	11 2" 12 Gauge	SQ TUBE	REPL	1 Harding County	End Livestock at Large			
5.617500	-103.852694	Bullock Rd	28.376 Southwest	30	24 W7-3aP	Northwest	R/S	5 XI	1			No Action	0 Harding County	Next Miles(3 Miles)			
15.617523	-103.852685	Bullock Rd	28.378 Northeast,South	6	12 OM2-2Va	Northwest, Souther	R/S	2 XI	4	7 1.12 Lb/Ft	U-CHANNEL	REPL	2 Harding County	Type 2 Object Marker Back-to-back (6"x12")	Cattle Guard, State Furnished	1 1 1 1 1 1 1 1 1	
15.618558	-103.853350	Bullock Rd	28.452 East, West	6	12 OM2-2Va	North,South	R/S	2 XI	4	7 1 12 Lb/Ft	U-CHANNEL	REPL	2 Harding County	Type 2 Object Marker Back-to-back (6"x12")	30" Pipe, State Furnished		
45.618831	-103.853480		28,474 West	30	55 11 12 2	North	NEW	6.25 XI	1	11 2" 12 Gauge	SQ TUBE	NEW	1 Harding County	Cattle Guard			
45.620415 45.632174	-103.853589 -103.853500		28.586 West	10	30 W1-2L 18 010-4	North North South	R/S	5.25 XI	2	11 2" 12 Gauge	SQ TUBE	No Action	1 Harding County	Curve (Left)	On Street Sine		
45.632174	-103.858500		29,362 East 29,362 East	48		East, West	R/S	2.5 IV 8 IV	2	9 2" 12 Gauge	SQ TUBE	REPL	0 Harding County 1 Harding County	Non-Interstate Milage Reference Markers(4) Street Name(Bullock Rd)	On Street Sign		
45.632174	-103.853500		29.362 East	30	12 D3-1	North,South	NEW	5 IV	2			No Action	0 Harding County	Street Name(Latham Rd)			
45,646011	-103.853669		30.282 East	10	27 010-5	North, South	R/5	3.75 IV	2	7 2" 12 Gauge	SQ TUBE	NEW	1 Harding County	Non-Interstate Milage Reference Markers(4.9)			
45.645011	-103.853669 -103.853727		30.282 East, West 30.969 East, West	6	12 OM2-2Va 12 OM2-2Va	North, South North, South	R/S	2 XI 2 XI	4	7 1.12 Lb/Ft 7 1.12 Lb/Ft	U-CHANNEL U-CHANNEL	REPL	2 Harding County 2 Harding County	Type 2 Object Marker Back-to-back (6"x12") Type 2 Object Marker Back-to-back (6"x12")	36" Pipe, State Furnished 30" Pipe, State Furnished		
45.670256	-103.853706		32.024 East	10		North,South	R/S	3.75 IV	2	7 2" 12 Gauge	SQ TUBE	NEW	1 Harding County	Non-Interstate Milage Reference Markers (6.6)	So Tipe, State Farmania		
45.670256	-103.853706	Bullack Rd	32,024 East,West	6	12 OM2-2Va	North, South	R/S	2 XI	4	7 1.12 Lb/Ft	U-CHANNEL	REPL	2 Harding County	Type 2 Object Marker Back-to-back (6"x12")	48" Pipe, State Furnished		
45,688545	-103,853679		33,286 East	10		North, South	R/5	3.75 IV	2	12 28 12 (2010)	EO TURE	No Action	0 Harding County	Non-Interstate Milage Reference Markers (7.9)	On Turn		
45.688545 45.688545	-103.853679 -103.853679		33.286 East 33.286 East	18	30 W1-1R 18 W13-1P	South	R/S R/S	5.25 XI 2.25 XI	1	11 2" 12 Gauge	SQ TUBE	No Action	1 Harding County 0 Harding County	Turn (Right) Advisory Speed (Plaque) (15)			1
45.689963	-103.853685		33.374 North, West	1	Del8a	1	NEW	O XI	2			No Action	O Harding County	4" Tubular White Delineator (No Post)	On Arrows		
45,689963	-103.853685		33.374 North, West	48		East,South	NEW	16 XI	2	10 2" 12 Gauge	SQ TUBE	NEW	4 Harding County	One-Direction Large Arrow			1
45.689910 45.689910	-103.851961 -103.851961		33,464 North	18		East	R/S	5.25 XI	1	11 2" 12 Gauge	SQ TUBE	No Action	1 Harding County	Turn (Left)	State Furnished		
45.689859	-103.844644		33,815 South	48		North South	R/5	2.25 XI 8 IV	2	9 2" 12 Gauge	SQ TUBE	REPL	0 Harding County 1 Harding County	Advisory Speed (Plaque) (15) Street Name (Bullock Rd)			
45.689859	-103.844644		33.815 South	42		East, West	NEW	7 10	2			No Action	O Harding County	Street Name (River Rd)			
45.689878	-103.843411		33,673 North	30	30 W2-2	East	R/S	6,25 XI	1	11 Z" 12 Gauge	SQ TUBE	REPL	1 Harding County	Side Road			
45.689189 45.689796	-103.835605 -103.833813		34.246 South 34.341 South	30		West East, West	NEW R/S	5.25 XI 2.5 IV	1	11 2" 12 Gauge 7 1.12 Lb/Ft	SQ TUBE U-CHANNEL	NEW	1 Harding County	Non-Interstate Milage Reference Markers(9)		-	
45.689796	-103.833813		34.341 North,5outh	6	12 DM2-2Va	East, West	R/5	2 XI	4	7 1.12 Lb/Ft	U-CHANNEL	REPL	1 Harding County 2 Harding County	Type 2 Object Marker Back-to-back (6"x12")	Cattle Guard, State Furnished		
45.689775	-103.831561		34,442 North	30		East	NEW	5.25 XI	1	11 2' 12 Gauge	SQ TUBE	NEW	1 Harding County	Cattle Guard			
45,689865	-103.814457		35.271 South	30		West	NEW	6.25 XI	1	11 2" 12 Gauge	SQ TUBE	NEW	1 Harding County	Cattle Guard	Coult Constitute English		-
45.689810 45.689830	-103.812364 -103.812432		35.366 North, South	36	12 OM2-2Va 36 SP-1	East, West West	R/S R/S	2 XI 9 XI	1	7 1.12 Lb/Ft 11 2 12 Gauge	U-CHANNEL SQ TUBE	REPL	2 Harding County 2 Harding County	Type 2 Object Marker Back-to-back (6"x12") Livestock At Large	Cattle Guard, State Furnished		
45.689830	103.812432		35.368 North	36	36 SP-3	East	NEW	9 XI	1	11 2" 12 Gauge	SQ TUBE	REPL	1 Harding County	End Livestock at Large			
45.689830	-103.812432	The same of the sa	35.368 South	30		West	NEW	5 XI	1			No Action	O Harding County	Next Miles(13 Miles)			
45,689890	-103.810602		35,461 North 36 South	30		East	NEW	5.25 XI 5.25 XI	1	11 2" 12 Gauge	SQ TUBE	NEW.	1 Harding County	Cattle Guard			
45.689874	-103.799435 -103.797463		36.095 South	10	36 D10-6	West East, West	R/S	5 IV	2	11 2" 12 Gauge 7 1,12 Lb/Ft	U-CHANNEL	NEW	1 Harding County 1 Harding County	Cattle Guard Non-Interstate Milage Reference Markers(10.7)		10	
45.689876	-103.797463		36.095 North,South	6	12 OM2-2Va	East, West	R/S	2 XI	4	7 1.12 Lb/Ft	U-CHANNEL	REPL	2 Harding County	Type 2 Object Marker Back-to-back (6"x12")	Cattle Guard, State Furnished		
45.689900	-103.795704	Bullock Rd	36.18 South				D/S	0		17000			1 Harding County		Remove Speed limit on South Side,		
45.689900	-103.795705		36.181 North	30	30 W42-9	East	NEW	5.25 XI	1	11 2" 12 Gauge	SQ TUBE	NEW	1 Harding County	Cattle Guard	Sign to be moved		
	and the same of			1 20	30,1112.3	Lust	n/c	5.25 74		III II GOOGC	JG TOBE	II.E.I		Courte Court	Remove Livestock at large, Been		
45.689920	-103.795220	Bullock Rd	36.203 South				D/S	O					2 Harding County		Replaced		
45.689920	-103.795220	Bullock Rd	36.203 North				D/S	0					2 Harding County		Remove End Livestock at Large, Bee	n	
45.690001	-103.786934	Bullock Rd	36,605 North,South	6	12 OM2-2Va	East, West	R/S	2 XI	4	7 1.12 Lb/Ft	U-CHANNEL	REPL	2 Harding County	Type 2 Object Marker Back-to-back (6"x12")	Replaced 48" Pipe, State Furnished		
45.690013	-103.785743		36.662 South	30		West	R/S	5,25 XI	1	11 2" 12 Gauge	SQTUBE	REPL	1 Harding County	Curve (Right)			
45.690034	-103.784725	COCCUSATION TO THE PROPERTY OF	36.713 North	24	30 R2-1	East	NEW	5 IV	1	10 2" 12 Gauge	5Q TUBE	REPL	1 Harding County	Speed Limit (45)			
45.690149 45.690149	-103,783871 -103,783871		36.76 West	30	Del8a 30 R1-1	North	R/S	0 XI 5.25 XI	2	10 2" 12 Gauge	SQTUBE	No Action Repl	0 Harding County 1 Harding County	4" Tubular White Delineator (No Post) Stop	On Stop State Furnished		
45,693654	-103.784353		37,007 East	30	The second second	South	NEW.	5.25 XI	1	11 2" 12 Gauge	SQ TUBE	NEW	1 Harding County	Cattle Guard	State fullianed		
45.694956	-103.784608	Bullock Rd	37.097 Fast, West	6	12 OM2-2Va	North,South	R/5	2 XI	4	7 1.12 Lb/Ft	U-CHANNEL	REPL	2 Harding County	Type 2 Object Marker Back-to-back (6"x12")	Cattle Guard, State Furnished		
45.696438	-103.784763	Bullock Rd	37,197 West	30	30 W42-9	North	NEW	6.25 XI	1	11 2" 12 Gauge	SQ TUBE	NEW	1 Harding County	Cattle Guard			
45,702391	-103.783198	Bullock Rd	37.613 East	30	30 W1-4R	South	R/5	5-25 XI	1	0 2" 12 Gauge	SQ TUBE	Leave Existing Post	0 Harding County	Reverse Curve (Right)			1
45,703096	-103.783012	Bullock Rd	37,665 East	30	30 W42-9	South	NEW	5.25 XI	1	11 2" 12 Gauge	SQ TUBE	NEW	1 Harding County	Cattle Guard			
45.704394	-103.782526		37.759 East	-10	36 010-6	North, South	R/S	5 IV	2	7 2" 12 Gauge	SQ TUBE	NEW.	1 Harding County	Non-Interstate Milage Reference Markers(11.7)			
45,704394	-103.782526 -103.781297		37,759 East,West 37,846 Northwest	30	12 DM2-2Va 30 W42-9	North,South Northeast	R/S NEW	2 XI 5.25 XI	4	7 1.12 Lb/Pt	U-CHANNEL SQ TUBE	REPL NEW	2 Harding County	Type 2 Object Marker Back-to-back (6"x12") Cattle Guard	Cattle Guard		
				30					- 1	11 2" 12 Gauge		Leave	1 Harding County		7		annillere.
45.705661	-103.780917	- D-200 Ex	37.875 Northwest	30	30 W1-4R	Northeast	R/S	5.25 XI	1	0 2" 12 Gauge	SQTUBE	Existing Post		Reverse Curve (Right)		-089	PROFESSIONA
45,708064	-103.778273	Bullock Rd	38,085 Southeast	30	30 W1-2L	Southwest	R/S	5.25 XI	- 1	11 2" 12 Gauge	SQ TUBE	REPL	1 Harding County	Curve (Left)		31111	PROFESSIONA
45,710541	-103.776933	Bullock Rd	38.274 West	30	30 W1-2R	North	R/S	6.25 XI	1	0 2" 12 Gauge	SQ TUBE	Leave Existing Post	0 Harding County	Curve (Right)		Sala OED	Second of the second
45,711077	103 776941	Bullock Rd	38,31 East, West	6	12 DM2-2Va	North, South	R/5	2 XI	4	7 1.12 Lb/Ft	U-CHANNEL	REPL	2 Harding County	Type 2 Object Marker Back-to-back (6"x12")	30" Pipe	3 600	DEG. 110. 00
45.712492	-103.776943	Bullock Rd	38.404 East	10	36 010-6	North,South	R/S	5 10	2			No Action	0 Harding County	Non-Interstate Milage Reference Markers(12.8)	On Curve	35.5%	moffen
45.712492	-103.776943		38,404 East	30	20 110 201	South	R/S	5.25 XI	1	11 2" 12 Gauge	SQ TUBE	REPL	1 Harding County	Curve (Right)			JASON T.
45.715333 45.718828	-103.776128 -103.773277		38.608 Northwest 38.89 Southeast	30	1 2 2 2 2 2 2 2 2 2 2 2 2 2 2 2 2 2 2 2	Southwest Southwest	R/S R/S	5.25 XI 5.25 XI	1	11 2" 12 Gauge 11 2" 12 Gauge	SQ TUBE	REPL	1 Harding County 1 Harding County	Curve (Left) Curve (Left)		1 /0	HANSON
45,721718	-103.771893		39,101 West	30		North	R/5	5,25 XI	1	11 2" 12 Gauge	5Q TUBE	REPL	1 Harding County	Curve (Right)		77 00	MAINSUN
45.730078	-103.772067	Bullock Rd	39.676 East/West	6	12 OM2-2Va	North,South	R/5	2 XI	A	7 1.12 Lb/Ft	U-CHANNEL	REPL	2 Harding County	Type 2 Object Marker Back-to-back (6"x12")	36" Pipe	3 00	OUTLIANOS
45.731826	-103.771917		39.801 East	10		North,South	R/S	5 IV	2	11/20/20/20	CO TUDE	No Action	0 Harding County	Non-Interstate Milage Reference Markers (14.2)	On Curve	3	000000000000000000000000000000000000000
45,731826 45,733968	-103 771917 -103.771518		39.801 East 39.951 West	30	30 W1-2R 30 W1-2L	South North	R/S	5.25 XI 5.25 XI	1	11 2" 12 Gauge 11 2" 12 Gauge	SQ TUBE	REPL	1 Harding County 1 Harding County	Curve (Right)		100	155/0
45,735889	-103.770864		40.085 East	30		South	NEW	5.25 XI	1	11 2" 12 Gauge	SQTUBE	NEW	1 Harding County	Cattle Guard		100	***************************************
42,733889													Control of the Contro				

Sign Action: D/R = Discard Remove, D/S = Discard Salvage, R/S/S = Reset Existing Salvaged Sign, R/S = Replace Salvage

STATE OF PROJECT SOUTH DAKOTA PH 8032(06) SHEET TOTAL NO. SHEET NO. SHEET TOTAL NO. SHEET NO. SHEET TOTAL NO. SHEET NO. SHEET NO. SHEET TOTAL NO. SHEET NO.

Latitude	Iongitude	Route	MRM	Side of Road	(in) Heigh	ght Number	r Sign Face	Action	Square Sheeting Footage Type	N of Post Post Type Desc	Post Matri	Post Action	# af Posts	Ownership	Description	Remarks	Salvage Quantity	Installed SQFT	Installed Post FT
45.737186 45.737228	-103.770302 -103.770318		40.182	West East, West	30	24 W7-3aP 12 OM2-2Va	North North,South	R/S R/S	5 XI 2 XI	1 7 1.12 Lb/Ft	U-CHANNEL	No Action REPL		Harding County Harding County	Next Miles (4 Miles) Type 2 Object Marker Back-to-back (6"x12")	Cattle Guard			
45.738373		Bullock Rd	40.267		30	30 W1-2L	South	R/5	6.25 XI	1 11 2" 12 Gauge	SQ TUBE	REPL		Harding County	Curve (Left)	Cottre Guilla			
45,738518	-103.769747	Bullock Rd	40.279	West	30	30 W42-9	North	NEW	6.25 XI	1 11 2" 12 Gauge	SQ TUBE	NEW	1	Harding County	Cattle Guard				
45,740930	-103.769160	Bullock Rd	40.447	West	30	30 W1-2R	North	R/S	6,25 XI	1 0 2" 12 Gauge	SQ TUBE	Existing Post	0	Harding County	Curve (Right)				
45.743883		Bullock Rd	40.651		10	36 D10-6	North,South	R/5	5 IV	2	A SECURIT	No Action		Harding County	Non-Interstate Milage Reference Markers (15.1)	On Winding Road			
45.743883 45.748226	-103.769244 -103.769582		40.651	East, West	30	30 W1-5L 12 OM2-2Va	South North,South	R/S R/S	6.25 XI	1 11 2" 12 Gauge 4 7 1.12 Lb/Ft	U-CHANNEL	REPL		Harding County Harding County	Winding Road (Left) Type 2 Object Marker Back-to-back (6"x12")	State Furnished 48" Pipe			
45.750397	-103 76915			East, West	6	12 OM2-2Va	North,South	R/5	4 XI	8 7 1.12 Lb/Ft	U-CHANNEL	REPL		Harding County	Type 2 Object Marker Back-to-back (6 x12)	72" Pipe			
45.750613	-103.769177	12 mg 10 mg 10 mg	41.116		30	30 W1-5R	North	R/S	6.25 XI	1 11 2" 12 Gauge	SQ TUBE	REPL	- 1	Harding County	Winding Road (Right)				
45.751526 45.752914	-103.769199	Bullock Rd Bullock Rd	41,178	East West	30	30 W42-9 12 OM2-2Va	South North,South	NEW R/S	6.25 XI	1 11 2" 12 Gauge 4 7 1.12 Lb/Ft	SQ TUBE U-CHANNEL	REPL		Harding County Harding County	Type 2 Object Marker Back-to-back (6"x12")	Cattle Guard		-	
45.754298	-103 769176		41.37		30	30 W42-9	North	NEW	6.25 XI	1 11 2" 12 Gauge	SQ TUBE	NEW		Harding County	Cattle Guard	Cattle Guard			
45.757273	-103.769166		41.578		30	30 W1-5R	South	R/S	6.25 XI	1 11 2" 12 Gauge	SQ TUBE	REPL		Harding County	Winding Road (Right)				
45.761343 45.761343	-103.767327 -103.767327		41.88 41.88		30	36 D10-6 30 W2-2	North,South	R/5 R/5	5 IV 6.25 XI	1 11 2" 12 Gauge	SQ TUBE	No Action REPL		Harding County Harding County	Non-Interstate Milage Reference Markers (16.3) Side Road	On Side Road			
45.762394	-103.767030	NAME OF TAXABLE PARTY.	41.952		30	30 R1-1	East	R/S	6.25 XI	1 11 2" 12 Gauge	SQ TUBE	REPL		Harding County	Stop	State Furnished			
45.763412	-103.767319		42,024		30	30 W2-2	North	R/5	6.25 XI	1 11 2" 12 Gauge	SQ TUBE	REPL	1	Harding County	Side Road				
45.763676	-103.767478	Bullock Rd	42.046	Northeast, South	30	30 W42-9	Northwest, South	NEW	6.25 XI	1 11 2" 12 Gauge	SQ TUBE	NEW	1	Harding County	Cattle Guard				
45,764892	-103.768531	Bullock Rd		west	6	12 OM2-2Va	st	R/S	2 XI	4 7 1.12 Lb/Ft	U-CHANNEL	REPL	1	Harding County	Type 2 Object Marker Back-to-back (6"x12")	Cattle Guard			
45,765154	-103.768795		42,165	Southwest	36	36 SP-1	Northwest	R/S	9 XI	1 11 2" 12 Gauge	SQ TUBE	REPL		Harding County	Livestock At Large				
45.765154 45.765154	-103.768795 -103.768795	Bullock Rd		Northeast Southwest	36	36 SP-3 24 W7-3aP	Southeast	R/S R/S	9 KI S XI	1 11 2" 12 Gauge	SQ TUBE	No Action		Harding County	End Livestock at Large Next Miles (6 Miles)				
45.766084		Bullock Rd	42.238		30	30 W42-9	Northwest North	NEW	6.25 XI	1 11 2" 12 Gauge	SQ TUBE	NEW NEW		Harding County Harding County	Cattle Guard				
45.766940	-103.769328	Bullock Rd	42.295	West	30	30 W1-5L	North	R/S	6.25 XI	1 11 2" 12 Gauge	SQ TUBE	REPL	1	Harding County	Winding Road (Left)		34-3		
45.775753	-103.769352			East, West	6	12 OM2-2Va	North,South	R/5	2 XI	4 7 1.12 Lb/Ft	U-CHANNEL	REPL		Harding County	Type 2 Object Marker Back-to-back (6"x12")	30" Pipe			
45.776120 45.777321	-103.769286 -103.769306		42,929 43,015	East, West	6	30 W1-5L 12 OM2-2Va	South North,South	R/S	6.25 XI	1 11 2" 12 Gauge 4 7 1.12 Lb/Ft	U-CHANNEL	REPL		Harding County Harding County	Winding Road (Left) Type 2 Object Marker Back-to-back (6"x12")	48" Pipe			
45.780180	-103.769286		43.208		30	30 W1-5R	North	R/S	6.25 XI	1 11 2" 12 Gauge	SQ TUBE	REPL		Harding County	Winding Road (Right)				
45.790520	-103.769300		43.926		24	24 M1-6	North	R/5	4 IV	1 11 2" 12 Gauge	SQ TUBE	REPL		Harding County	County Route Sign (1 to 3 digits)(733)				
45.791281 45.791281	-103.769281 -103.769281	Bullock Rd	43.975 43.975		54	36 D10-6 12 D3-1	North South West	R/5	5 IV 4.5 IV	1		No Action No Action		Harding County Harding County	Non-Interstate Milage Reference Markers (18:5) Street Name (Arrow Left) (Ladner Rd)	On Street Sign		-	
45,791281	-103.769281	- Committee - Comm	43,975		54	12 03-1	West	R/5	4.5 IV	1 9 2" 12 Gauge	5Q TUBE	REPL		Harding County	Street Name(Bullock Rd)(Arrow Right)				
45.791281	-103.769281		43.975		54	12 D3-1	North	NEW	4.5 IV	1		No Action		Harding County	Street Name(Bullock Rd)(Arrow Up)				
45.791281 45.791281	-103.769281	Bullock Rd Bullock Rd	43.975 43.975			12 D3-1 12 D3-1	North	R/S	4.5 IV	1	+	No Action		Harding County Harding County	Street Name(Ladner Rd)(Arrow Right) Street Name(Ladner Rd)			-	
45.433265	-104.040692			South		18 1-2	West	NEW	4.5 IV	1 9 2" 12 Gauge	SQ TUBE	NEW		Harding County	County Line (Harding County)				
45.433253	-104.040398	The Contract of the Contract o	0.013		48	12 D3-1	North	R/5	4 IV	1 9 2" 12 Gauge	SQ TUBE	REPL	1	Harding County	Street Name (Capitol Rd)				
45.433242 45.432501	-104.040235		1,105		24	30 R2-1 36 R1-2	West	R/S R/S	5 IV 9 XI	1 10 2" 12 Gauge 1 11 2" 12 Gauge	SQ TUBE	REPL		Harding County Harding County	Speed Limit(45) Yield 36x36				
45.776468	-103.040019		38.749		30	REF	West.	NEW	0	0	1000	No Action		Harding County	For Reference	& Ralph Rd			
45.776578	-103.040023	Carlson Rd	38.759	West		Del8a		NEW	0 XI	1		No Action	0	Harding County	4" Tubular White Delineator (No Post)	On Stop			
45,776578	-103.040023	Carlson Rd	38.759	West	30	30 R1-1	North	R/S	6.25 XI	1 0 2" 12 Gauge	SQ TUBE	Leave Existing Post	Ó	Harding County	Stop				
45.776748	-103.040028	Carlson Rd	38.771	East	10	18 D10-4	North,South	R/5	2.5 IV	2		No Action	0	Harding County	Non-Interstate Milage Reference Markers(0)	On Turn			
45.776748	-103.040028		38,771		30	30 W1-11	South	R/S	6.25 XI	1 11 2" 12 Gauge	SQ TUBE	REPL		Harding County	Turn (Left)	State Furnished			
45,776748 45,777086	-103.040028		38.771	East, West	18	18 W13-1P 12 OM2-2Va	South North, South	R/S	2.25 XI 2 XI	4 7 1.12 Lb/Ft	U-CHANNEL	No Action REPL		Harding County Harding County	Advisory Speed (Plaque)(30) Type 2 Object Marker Back-to-back (6"x12")	Cattle Guard			
45.777483		Carlson Rd		Northwest	- 1	Del8a	THOI LITED SOLL!	NEW	o xi	1	J. C. MARINEE	No Action		Harding County	4" Tubular White Delineator (No Post)	On Arrows			
45.777483		Carlson Rd		Northwest	48	24 W1-6	South, Northeast		15 XI	2 10 2" 12 Gauge	SQ TUBE	NEW		Harding County	One-Direction Large Arrow				
45.777331 45.778257		Carlson Rd Carlson Rd	38,845	West Northwest	36	36 W3-1 30 W1-11	Northeast	R/S	9 XI 6.25 XI	1 11 2" 12 Gauge 1 11 2" 12 Gauge	SQ TUBE SQ TUBE	REPL		Harding County	Stop Ahead Turn (Left)	Salvage @ 38.819	_		
45.778257	-103.039229			Northwest	18	18 W13-1P	Northeast	R/S	2.25 XI	1	JQ 10BL	No Action		Harding County Harding County	Advisory Speed (Plaque)(30)				
45.778924	-103.038629	Carlson Rd		Southeast	30	30 W1-4R	Southwest	R/S	6.25 XI	1 11 2" 12 Gauge	SQ TUBE	REPL	1	Harding County	Reverse Curve (Right)				
45.781975	-103.035231	Carlson Rd		Northwest	30	30 W1-4R	Northeast,	R/S	6.25 XI	1 11 2" 12 Gauge	SQ TUBE	REPL	1	Harding County	Reverse Curve (Right)				
45.782810	-103.034525	Carlson Rd	39.27	Northwest Sout heast	6	12 OM2-2Va	Soutwest	R/S	2 XI	4 7 1.12 Lb/Ft	U-CHANNEL	REPL	2	Harding County	Type 2 Object Marker Back-to-back (6"x12")	30" Pipe			
45.782849	-103.034492			Southeast	30	30 W1-2L	Southwest	R/S	6.25 XI	1 11 2" 12 Gauge	SQ TUBE	REPL		Harding County	Curve (Left)				
45,785189		Carlson Rd	39.444		30	30 W1-2R	North	R/5	6.25 XI	1 11 2" 12 Gauge	SQ TUBE	REPL		Harding County	Curve (Right)				
45.787788 45.788412	-103.033659 -103.033661		39.626 39.67			30 W1-5L 30 W4Z-9	South South	R/S NEW	6.25 XI 6.25 XI	1 11 2" 12 Gauge 1 11 2" 12 Gauge	SQ TUBE	NEW		Harding County Harding County	Winding Road (Left) Cattle Guard				7
45.789739	-103.033817			East, West		12 OM2-2Va	North,South	R/5	2 XI	4 7 1.12 Lb/Ft	U-CHANNEL	REPL	2	Harding County	Type 2 Object Marker Back-to-back (6"x12")	Cattle Guard			
45.790851	-103.034005		39.835		30	30 W42-9	North	NEW	6.25 XI	1 11 2" 12 Gauge	SQ TUBE	NEW		Harding County	Cattle Guard				
45,793796 45,796936	-103.035582 -103.036136	7.77.77.77	40.053 40.273			30 W1-5L 27 D10-5	North South	R/S	6.25 XI 3.75 IV	1 11 2" 12 Gauge	SQ TUBE	REPL No Action		Harding County Harding County	Winding Road (Left) Non-interstate Milage Reference Markers(1.5)	On Winding Road			
45.796936	-103.036136		40.273		18	18 W13-1P	South	R/S	2.25 XI	1		No Action		Harding County	Advisory Speed (Plaque)(40)	State Furnished			
45,796936		Carlson Rd	40.273			30 W1-5R	South	R/S	6.25 XI	1 11 2" 12 Gauge	SQ TUBE	REPL	1	Harding County	Winding Road (Right)				
45,797975 45,799499	-103.036283	Carlson Rd Carlson Rd	40.343	East, West	30	30 W42-9 12 OM2-2Va	South North,South	NEW R/S	6.25 XI 2 XI	1 11 2" 12 Gauge 4 7 1.12 Lb/Ft	SQ TUBE U-CHANNEL	REPL		Harding County	Type 2 Object Marker Back-to-back (6"x12")	Cattle Guard		-43	THE REPRESENTA
45.800940	-103.035760	Carlson Rd	40.548	West	30	30 W42 9	North	NEW	6.25 XI	1 11 2" 12 Gauge	SQ TUBE	NEW		Harding County Harding County	Cattle Guard	SMAN SMAN O		San Carlo	ROFESSION
45,801975	-103.035032			Northwest	18	18 W13-1P	Northeast	R/S	2.25 XI	1	122.00	No Action		Harding County	Advisory Speed (Plague)(40)	State Furnished		De alle	*************
45.801975 45.804192	-103.035032 -103.033419			Northwest Southeast	30	30 W1-5L 30 W1-4L	Northeast Southwest	R/S R/S	6.25 XI 6.25 XI	1 11 2" 12 Gauge 1 11 2" 12 Gauge	SQ TUBE	REPL		Harding County Harding County	Winding Road (Left) Reverse Curve (Left)	State Furnished		\$ 1500	DEG. NO. 00
45.804608		Carlson Rd		Southeast	30	30 W42-9	Southwest	NEW	6.25 XI	1 11 2" 12 Gauge	SQ TUBE	NEW		Harding County	Cattle Guard	James I Strainted		1 350	whom
45.805773	-103.031919	7.F (5.R 2.F)	40.928	Northwest, Sout	6	12 OM2-2Va	Northeast,	R/5	2 XI	4 7 1.12 Lb/Ft	U-CHANNEL	REPL		Harding County	Type 2 Object Marker Back-to-back (6"x12")	Cattle Guard		S E	mf167
45.816396	-103.031472			neast	30	30 W1-4L	Soutwest	R/5	6.25 XI	1 11 2" 12 Gauge	SQ TUBE	REPL			Reverse Curve (Left)			1 /	JASON T.
45,806975	-103.031472	Part and the second		Northwest Northwest	30	30 W1-4L 30 W42-9	Northeast Northeast	NEW	6.25 XI	1 11 2" 12 Gauge 1 11 2" 12 Gauge	SQ TUBE	NEW		Harding County Harding County	Reverse Curve (Lett) Cattle Guard			100	HANSON
45.807906	-103.030393			Southeast	30	30 W1-4R	Southwest	R/S	6.25 XI	1 11 2" 12 Gauge	SQ TUBE	REPL		Harding County	Reverse Curve (Right)			1 2 00	2/12
45.809773	-103.028669	Carlson Rd	41,25	Northwest,Sout	5	12 OM2-2Va	Northeast,	NEW	2 XI	4 7 1.12 Lb/Ft	U-CHANNEL	REPL		Harding County	Type Z Object Marker Back-to-back (6"x12")	36" Pipe		3, 0	Passes PA
45.811140		Carlson Rd		heast Northwest	30	30 W42-9	Soutwest Northeast	NEW	6.25 XI	1 11 2" 12 Gauge	SQ TUBE	NEW		Harding County	Cattle Guard	20000		34. 5	122/2
45.811140		Carlson Rd		West		30 W1-4R	North	R/S	6.25 XI	1 11 2" 12 Gauge	SQ TUBE	REPL			Reverse Curve (Right)			7000	/ /
M3.0110331	-103.026396	Carison No	41,402	AT SEPA				111/3	VIARIO!	T TTIS IS GROKE	DU TUBE	INEFL	1.11	Harding County	Lugarise Chive (Light)			4	7.0

Sign Action: D/R = Discard Remove, D/S = Discard Salvage, R/S/S = Reset Existing Salvaged Sign, R/S = Replace Salvage

6:25 XI

6.25 XI 2 XI 6.25 XI

30 W42-9 East 12 OM2-2Va East, West 30 W42-9 West

32,205 North,South 32,305 South

45,641849

45.641793

STATE OF SOUTH PH 8032(06) 44 91 DAKOTA

Plotting Date: 5/22/25 Revised Date: xx/xx/xx Initials:WAC

Laritude	Longitude Route	MRM		Road	Width Heig (in) (in	Number	Sign Face	Action	Square Footage	Sheeting Type	# of Signs L	engin	ype Desc	Post Matri	Post Action	# of Posts	Ownership	Description	Remarks	Salvage Quantity	Installed 5QFT	Installed Post F
45.812467	-103.025934 Carlson Rd		1.473 East		10	27 D10-5	North,South	R/S	3.75		-2	7 2" 12 68		TUBE	NEW		Harding County	Non-Interstate Milage Reference Markers(2,7)	Frank Count			
45.812467 45.813373	-103.025934 Carlson Rd -103.025470 Carlson Rd		1.473 East, West 1.544 Southeast		30	12 OM2-2Va 30 W42-9	North,South Southwest	R/S NEW	6.25	XI	4	7 1.12 Lb/ 11 2" 12 Ga		TUBE	NEW NEW		Harding County Harding County	Type 2 Object Marker Back-to-back (6"x12") Cattle Guard	Cattle Guard			5
45.813613	-103.025489 Carlson Rd		1.555 East, West		6	12 OMZ-2Va	North,South	R/S		XI	4	7 1.12 Lb/		HANNEL	REPL		Harding County	Type 2 Object Marker Back-to-back (6"x12")	50" Pipe			
45,814661	-103.025462 Cartson Rd	1	1.525 West		30	30 W1-2R	North	R/S	6.25	XI	1	11 2" 12 Ga		TUBE	REPL		Harding County	Curve (Right)				
45.834417	-103,025530 Carlson Rd		42.99 East			Del8a		NEW	.0	XI.	1				No Action		Harding County	4" Tubular White Delineator (No Post)				
45.834417	-103.025530 Carlson Rd	1	42.99 East		30	30 R1-1	South	R/S	6.25	X)	1	0 2" 12 Ga	uge SQ1	TUBE	Leave Existing Post	0	Harding County	Stop	On Stop			
45.834489	-103.025531 Carlson Rd	- 2	2.995 East		48	12 D3-1	East, West	R/S	8	IV	2	0 2" 12 Ga	uge SO	TUBE	Leave	0	Harding County	Street Sign(Carlson Rd)				
		_			70						-	91 12 00	100		Existing Post			T. Dec College St. 155 (1)				
45.834489	-103.025531 Carlson Rd	- 2	2,995 East		48	12 D3-1	North,South	NEW	- 8	IV	2				No Action		Harding County	Street Sign(Ludlow Rd)	8 1 41 84			
45.834556 45.581650	-103.025497 Carlson Rd -103.615472 Clanton Rd	_	25.5	_		REF		NEW	0		0			_	No Action		Harding County Harding County	For Reference For Reference	& Ludlow Rd & SD 20	_		
45.581726	-103.615463 Clanton Rd	1 3	5.505 East	-	48	12 D3-1	East,West	R/S	8	IV	2	9 2" 12 Ga	ure SQ	TUBE	REPL		Harding County	Street Name(Clanton Rd)	W 30 EU			+
45.581726	-103.615463 Clanton Rd	1 2	5,505 East		30	12 D3-1	North,South	NEW	5	IV	2				No Action		Harding County	Street Name(SD 20)				
45.581830	-103.615465 Clanton Rd		5.514 East, West			12 OMZ-2Va	North, South	R/S		XI	4	7 1.12 Lb/	Ft U-C	HANNEL	REPL	- 2	Harding County	Type 2 Object Marker Back-to-back (6"x12")	Cáttle Guard			
45.581951	-103.615466 Clanton Rd		5.528 East			18 D10-4	South	R/5	2.5		2				No Action		Harding County	Non-Interstate Milage Reference Markers(0)	On Livestock at Large			
45.581951	-103.615466 Clanton Rd		5.523 East		36	36 SP-1	South	R/5	_	XI	1	11 2" 12 Ga		TUBE	REPL		Harding County	Livestock At Large				
45.581951 45.581951	-103,615466 Clanton Rd -103,615466 Clanton Rd		5.523 West 5.523 East	-	30	36 SP-3 24 W7-3aP	North South	R/S	-	XI	1	.11 2º 12 Ga	iuge SQ	TUBE	REPL No Action		Harding County Harding County	Next Miles(12 Miles)	-	-		
					5.0		1 Charles	1				2 0000		arge.	Leave	- 33	NAC VACOUS			-10-		7
49,582364	-103.615568 Clanton Rd		5.549 East		24	30 R2-1	South	R/S	5	IV	3	0 2" 12 Ga	uge SQ	TUBE	Existing Post	0	Harding County	Speed Limit (45)				
45.583091	-103,615936 Clanton Rd	2	5.604 West		36	36 W3-1	North	R/S	9	XI	1	11 2" 12 Ga	uge SQ	TUBE	REPL	2	Harding County	Stop Ahead				
45.583697	-103.616243 Clanton Rd	2	5.647 East		30	30 W1-2L	South	R/S	6.25	XI	1	0 2" 12 Ga	uge SQ	TUBE	Leave Existing Post	Ó	Harding County	Curve (teft)				
45.585296	-103.617271 Clanton Rd	2	5.769 Northeast		54	12 D3-1	Northwest, South	ea R/S	9)V	2	9 2" 12 Ga	ugė SQ1	TUBE	REPL	1	Harding County	Street Name(Gardner Lake Rd)				
45.586105	-103.618715 Clanton Rd		5.857 Southwest		30	30 W1-2R	Northwest,South	ea R/s	5.25	ΧÍ	9	11 2" 12 Ga		TUBE	REPL	- A	Harding County	Curve (Right)				
144400	The state of the s		300		30		St			2	7	36 P.C.7-C.69	200	200	200		1200-200-200		200			
45,587461	-103.621308 Clanton Rd	- 4	6.012 Northeast		30	30 W1-2L	Southeast	R/S	6.25	XI	1	11 2" 12 Ga	uge SQ	TUBE	REPL	1	Harding County	Curve (Left)				
45.588856	-103.627191 Clanton Rd		6.321 South		30	30 W1-2R	West	R/S	6,25	XI	1	0 2" 12 Ga	uge SQ	TUBE	Leave Existing Post	0	Harding County	Curve (Right)				
45.588882	-103,627807 Clanton Rd	2	6,348 North		30	30 W1-2R	East	R/S	6.25	XI	1	0 2" 12 Ga	suge SQ 1	TUBE	Leave Existing Post	0	Harding County	Curve (Right)	T.L.			
45,588898	-103.629984 Clanton Rd		6.455 South		36	36 W70-2	East	New	9	XI	1	11 2" 12 Ga	uge SQ	TUBE	NEW	2	Harding County	No Maintenance	On North side Section Line			
45.588898	-103.629984 Clanton Rd		6.455 South		18	24 W70-4	East	New		XI	1				No Action		Harding County	No Travel Advised	On North side Section Line			
45.590487	-103.634644 Clanton Rd	- 2	6.705 Southwest	t	30	30 W1-2L	Northwest	R/S	6.25	XI	1	0 2" 12 Ga	uge SO	TUBE	Leave	0	Harding County	Curve (Left)				
					10	27 D10-5	Northwest,South		3.75					A. C. C.	Existing Post		VI CO DA CO VI		On Marrows Course			
45.592028	-103.637280 Clanton Rd		6.872 Northeast		10		St				2			200	No Action Leave		Harding County	Non-interstate Milage Reference Markers(1.4)	On Reverse Curve			
45.592028	-103.637280 Clanton Rd		6.972 Northuast		30	30 W1-4R	Southeast	R/S	6,25	100	3	0 2" 12 Ga	12.0	TUBE	Existing Post	0	Harding County	Reverse Curve (Right)				
45.595200	-103.641268 Clanton Rd	_	27.17 Northeast		30	30 W42-9	Southeast	NEW	6.25		1	11 2" 12 Ga	ruge SQ,7	TUBE	NEW Leave	1	Harding County	Cattle Guard				
45.595594	-103.641910 Clanton Rd	2	7.206 Southwest		30	30 W1-4R	Northwest	R/S	6.25	XI	3	0 2" 12 Ga	uge SQ1	TLIBE	Existing Post	0	Harding County	Reverse Curve (Right)				
45.596114	-103.642817 Clanton Rd	- 2	7.264 Northeast, west	South	6	12 OM2-2Va	Northwest,South	R/S	2	ΧI	4	7 1.12 Lb/	Ft u-c	HANNEL	REPL	. 2	Harding County	Type 2 Object Marker Back-to-back (6"x12")	Cattle Guard			
45.596998	-103,644343 Clanton Rd		27.36 Northwest	t	30	30 W42-9	Northeast	NEW	6.25	XI	1	11 2" 12 Ga	iuge SQ1	TUBE	NEW	1	Harding County	Cattle Guard				
45.597323	-103.644861 Clanton Rd		7.394 Northeast	_		27 D10-5	Southeast	R/S	3.75		2				No Action	0	Harding County	Non-Interstate Milage Reference Markers(1.8)	On Curve			
45,597323	-103.644861 Clanton Rd	- 3	7_394 Northeast		30	30 W1-2R	Southeast	R/S	6.25	XL	1	11 2" 12 Ga	uge 50	TUBE	REPL	1	Harding County	Curve (Right)				
45,600661	-103,647682 Clanton Rd	2	7.674 West		30	30 W1-2L	North	R/S	6.25	XI	1	0 2" 12 Ga	uge SQ1	TUBE	Leave Existing Post	0	Harding County	Curve (Left)				
45,602940	-103,648008 Clanton Rd	1 3	7.836 East		30	30 W42-9	South	NEW	6,25	XI	1	11 2" 12 Ga	uge 50	TUBE	NEW	1	Harding County	Cattle Guard				
45.604418	-103.648163 Clanton Rd		7.933 East, West		6	12 OM2-2Va	North,South	R/S		XI .	- 4	7 1.12 Lb/		HANNEL	REPL		Harding County	Type 2 Object Marker Back-to-back (6"x12")	Cattle Guard			
45.605691	-103,648222 Clanton Rd		8.027 West		30	30 W4Z-9	North	NEW	6.25		1	11 2" 12 Ga	uge SQ	TUBE	NEW		Harding County	Cattle Guard				
45.615583	-103.648169 Clanton Rd	_	8.712 East	_	10	27 D10-5	South	R/S	3.75		2				No Action		Harding County	Non-Interstate Milage Reference Markers(3.2)	On Curve	_		
45,615583	-103.648169 Clanton Rd	- 3	8.712 East		30	30 W1-2L	South	R/S	6.25	XI	1	11 2" 12 Ga	uge SQ	TUBE	REPL	1	Harding County	Curve (Left)				
45,618812	-103,649078 Clanton Rd	- 2	8.942 East	- 11	30	30 W1-2L	South	R/S	6.25	XI	1	0 2" 12 Ga	uge SQ1	TUBE	Leave Existing Post	0	Harding County	Curve (Left)				
45,620306	-103 650224 Clanton Rd	3	9.058 Northeast		30	30 W42-9	Southeast	NEW	6,25	XI.	1	11 2" 12 Ga	uge SQ1	TUBE	NEW	1	Harding County	Cattle Guard				i
45.620742	-103,650811 Clanton Rd.		9,099 Southwest	t	30	30 W1-2R	Northwest	R/5	6.25	ХI	1	0 2" 12 Ga		TUBE	Leave Existing Post		Harding County	Curve (Right)				
45,621311	-103.651605 Clanton Rd	5	9 152 Northeast,	South	6	12 OM2-2Va	Northwest,South	rea R/S	2	(x)	4	7 1.12 Lb/	Ft U-C	HANNEL	REPL REPL	3	Harding County	Type 2 Object Marker Back-to-back (6"x12")	Cattle Guard			
45.622289	-103.653116 Clanton Rd		west 9.254 Southwest	. +	30	30 W42-9	Northwest	NEW	6.25		-			TUBE	NEW			Cattle Guard	3.000			
					30		Northwest,South	iea			4	11 2" 12 Ga	of of	- GUL	Total Control		Harding County		and the second			
45.632898	-103,669378 Clanton Rd		0.332 Northeast			27 D10-5	St		3.75		2				No Action	-	Harding County	Non-Interstate Milage Reference Markers(4.8)	On Curve			
45.632898	-103.669378 Clanton Rd		0.332 Northeast		30	30 W1-2L	Southeast	R/S	6.25		1	11 2" 12 Ga		TUBE	REPL Leave		Harding County	Curve (Left)				
45.634347	-103.673729 Clanton Rd		0.581 South		30	30 W1-2R	West	R/S	6.25		1	0 2" 12 Ga	iuge SQ	TUBE	Existing Post		Harding County	Curve (Right)			Salati Lines	ARREST
45,634104	-103 681510 Clanton Rd		0.961 North			27 D10-5	East, West	R/5	3.75	IV	2				No Action	0	Harding County	Non-Interstate Milage Reference Markers (5.4)	On Curve		40828231	- FEGG.
45.634104	-103.681510 Clanton Rd		0.961 North		30	30 W1-2R	East	R/5	6.25	XI	1	0 2" 12 Ga	uge SQ1	TUBE	Leave Existing Post	0	Harding County	Curve (Right)			Baga PR	OFESSIONA
45.634043	-103.682540 Clanton Rd	- 3	1.009 North		30	30 W42-9	East	NEW	6.25	XI	1	11 2" 12 Ga	uge SO	TUBE	NEW POSS	1	Harding County	Cattle Guard			10 OED 00	000007000
	-103.684501 Clanton Rd		Northeast	.South	i i	12 OM2-2Va	Northwest, South	ea p/c		XI				HANNEL	REPL		10.15.15.15.15	Type 2 Object Marker Back-to-back (6"k12")	Cattle Guard		S 700 00 A	Ed. NO. C
45.634283	CALL TO A SECURE OF SECURE		1.107 west		6		55		4		4	7 1.12 Lb/					Harding County	The state of the s	Cattle Guard			
45.634660	-103.685538 Clanton Rd		1.163 Southwest			30 W1-2L	Northwest	R/S	6.25		1	11 2" 12 Ga		TUBE	REPL		Harding County	Curve (Left)		1. 1	E E	7107
45.634872	-103.686261 Clanton Rd		1.201 Southwest	t		30 W42-9	Northwest	NEW	6.25		1	11 2" 12 Ga	luge SQ	TUBE	NEW New Antino		Harding County	Cattle Guard	On Curren		7 6 1	ASON T.
45,640924 45,640924	-103.701720 Clanton Rd -103.701720 Clanton Rd		2.064 North			27 D10-5 30 W1-2L	East, West Southeast	R/S	3.75 6.25		- 2	11 2" 12 Ga	100 SO	TUBE	No Action REPL		Harding County Harding County	Non-Interstate Milage Reference Markers (6.6) Curve (Left)	On Curve		2 0	ANSON

11 2" 12 Gauge 7 1,12 Lb/Ft 11 2" 12 Gauge 11 2" 12 Gauge

1 Harding County

2 Harding County 1 Harding County Type 2 Object Marker Back-to-back (6"x12") Cattle Guard

Sign Action: D/R = Discard Remove, D/S = Discard Salvage, R/S/S = Reset Existing Salvaged Sign, R/S = Replace Salvage

STATE OF SOUTH DAKOTA PH

PH 8032(06)

2(06) | SHEET | TOTAL | NO. | SHEETS | |

Latitude	Longitu	de Route	MRM	Side of Road	Width Height Number	Sign Face	Action	Square Sheeting	g #of	Past Type Desc	Post Matri	Post Action	# of Ownership	Description	Remarks	Salvage	Installed SQFT Installed
45.642119	-103.7152	53 Clanton Rd	32.74	4 North	30 30 W1-2L	East	R/S	6.25 XI	1	11 2" 12 Gauge	SQ TUBE	REPL	1 Harding County	Curve (Left)		quantity	
45.642552	-103.7187	72 Clanton Rd	32,918	South	30 30 W1-2R	West	R/S	6.25 XI	1	0 2" 12 Gauge	SQ TUBE	Leave	C Harding County	Curve (Right)			
45.642528	-103.7230	59 Clanton Rd	33.129	9 North	10 27 D10-5	East,West	R/5	3,75 IV	2	A D MARKET	100000000000000000000000000000000000000	No Action	0 Harding County	Non-Interstate Milage Reference Markers(7.6)	On Curve		
45.642528		59 Clanton Rd		North	30 30 W1-2R	East	R/S	6.25 XI		0 2" 12 Gauge	SQ TUBE	Leave	0 Harding County	Curve (Right)			
107.57105.7	***************************************	7.000			100		100		*		I Calling	Existing Post		200000000000000000000000000000000000000			
45.643253		18 Clanton Rd	33.32	2 Southwest	30 30 W1-2L	Northwest	R/S	6.25 XI	1	11 2" 12 Gauge	SQ TUBE	REPL Leave	1 Harding County	Curve (Left)			
45.644362	-103.7289	34 Clanton Rd	33.45	Norheast	30 30 W1+2R	Southeast	R/S	6.25 XI	1	0 2" 12 Gauge	SQ TUBE	Existing Post	C Harding County	Curve (Right)			
45.645204	-103.7305	57 Clanton Rd	33.545	5 Northeast	30 30 W42-9	Southeast	NEW	6.25 XI	1	11 2" 12 Gauge	SQ TUBE	NEW	1 Harding County	Cattle Guard			
45.646237	-103,7317	75 Clanton Rd	33.64	Northeast, South	6 12 OM2-2Va	Northwest,Sout	hea R/S	2 81	4	7 1,12 Lb/Ft	U-CHANNEL	REPL	2 Harding County	Type 2 Object Marker Back-to-back (6"x12")	Cattle Guard		
45.646880	-103.7322	72 Clanton Rd	33.689	Southwest	30 30 W1-2L	Northwest	R/S	6.25 XI	1	11 2" 12 Gauge	SQ TUBE	REPL	1 Harding County	Curve (Left)			
45.647508	-103,7328	02 Clanton Rd		4 Southwest	30 30 W42-9	Northwest	NEW	6.25 XI	1	11 2" 12 Gauge	SQTUBE	NEW	1 Harding County	Cattle Guard			
45,662560	-103,7436	13 Clanton Rd	34.90	Northeast	30 30 W42-9	Southeast	NEW	6.25 XI	1	11 2" 12 Gauge	SQ TUBE	NEW	1 Harding County	Cattle Guard			
45.663883	-103.7443	76 Clanton Rd	35.003	Northeast, South west	6 12 OM2-2Va	Northwest Sout	R/S	2 XI	4	7 1.12 Lb/Ft	U-CHANNEL	REPL	2 Harding County	Type 2 Object Marker Back-to-back (6"x12")	Cattle Guard		
45.665262	-103.7451	59 Clanton Rd	35 10		10 27 010-5	North,South	R/S	3.75 IV	2			No Action	ii Harding County	Non-Interstate Milage Reference Markers(9.6)	On Curve		
45,665262		59 Clanton Rd	35.10		30 30 W1-2L	South	R/5	6.25 XI	1	11 2" 12 Gauge	SQ TUBE	REPL	1 Harding County	Curve (Left)			
45.667234		96 Clanton Rd		3 Southwest 7 Northeast	30 30 W1-2R	Northwest	R/S	6.25 XI	1	11 2" 12 Gauge	SQ TUBE	REPL	1 Harding County	Curve (Right)	_		
		92 Clanton Rd			30 30 W1-2L	Southeast	R/S	6.25 XI	1	11 2" 12 Gauge		REPL Leave	1 Harding County	Curve (Left)	1		
45.670379	-103,7515	92 Clanton Rd	35.58	B Southwest	30 30 W1-2R	Northwest	R/S	6.25 XI	1	0 2" 12 Gauge	SQ TUBE	Existing Post	0 Harding County	Curve (Right)		11(11)	1
45.665157		02 Clanton Rd		5 Southwest	30 30 W42-9	Northwest	NEW	6.25 XI	1	11 2" 12 Gauge	SQ TUBE	NEW	1 Harding County	Cattle Guard			
45.674544		21 Clanton Rd	7.000	Northeast South	30 30 W42-9	Southeast Northwest South	NEW	6.25 XI	1	11 2" 12 Gauge	SQ TUBE	NEW	1 Harding County	Cattle Guard		- 1	
45.675549	103.7605	31 Clanton Rd	36.14	Northeast, South	6 12 OM2-2Va	Northwest,Sout	R/S	2 XI	4	7 1.12 Lb/Ft	U-CHANNEL	REPL	2 Harding County	Type 2 Object Marker Back-to-back (5"x12")	Cattle Guard		
45.675639	-103.7606	35 Clanton Rd	36.15	3 Southwest	30 30 W11-4	Northwest	R/S	6.25 XI	1	11 2" 12 Gauge	SQ TUBE	REPL	1 Harding County	Cattle Crossing			
45.676509		04 Clanton Rd		3 Southwest	30 30 W42-9	Northwest	NEW	6,25 XI	1	11 2" 12 Gauge	SQ TUBE	NEW:	I Harding County	Cattle Guard			
45.682294	-103.7705	32 Clanton Rd	36.81	Northeast Northeast, South	30 30 W42-9	Southeast South	NEW	6.25 XI	1	11 2" 12 Gauge	SQ TUBE	NEW	1 Harding County	Cattle Guard			
45.683247	-103,7719	83 Clanton Rd	35.91	west	6 12 OM2-2Va	Northwest,Sout	R/S	2 81	4	7 1.12 Lb/Ft	U-CHANNEL	REPL	2 Harding County	Type 2 Object Marker Back-to-back (6"x12")	Cattle Guard		
45.684230	-103.7734	42 Clanton Rd	37.0	1 Southwest	30 30 W42-9	Northwest	NEW	6.25 XI	1	11 2" 12 Gauge	SQ TUBE	NEW	1 Harding County	Cattle Guard			
45.687245	-103 7778	35 Clanton Rd	37 30	7 Northeast	10 36 D10-6	Northwest,Sout	hea R/S	5 IV	2		1	No Action	C Harding County	Non-Interstate Milage Reference Markers(11.5)	On Curve		
45,687245		35 Clanton Rd		7 Northeast	30 30 W1-2L	st. Southeast	R/S	6,25 XI	3	11 2" 12 Gauge	SQ TUBE	REPL	1 Harding County	Curve (Left)	21.000		
45.688583		28 Clanton Rd		4 Southwest	30 30 W1-2R	Northwest	R/S	6.25 XI	1	11 2" 12 Gauge	SQTUBE	REPL	1 Harding County	Curve (Right)			
45,689136		73 Clanton Rd		3 Northeast	30 30 W1-2L	Southeast	R/S	6.25 XI	1	0 2" 12 Gauge	SQ TUBE	Leave		Curve (Left)			
				1000 1000		1000	100		- 12		1000	Existing Post	0 Harding County	7 (p-1) h x 1			
45,689355 45,690015		40 Clanton Rd 24 Clanton Rd		Northeast North	30 30 W2-2 10 36 D10-6	Southeast North South	R/S R/S	6.25 XI 5 IV	1	11 2" 12 Gauge	SQ TUBE	No Action	1 Harding County	Side Road	Out Stabust Silons		
45.690015	The state of the s	24 Clanton Rd		1 North	54 12 D3+1	East	NEW	4.5 IV	1			No Action	C Harding County D Harding County	Non-Interstate Milage Reference Markers (10.7) Street Name (Arrow Left) (Bullock Rd) (Arrow Up)	On Street Sign Special Detail Needed		
45.690015		24 Clanton Rd		1 North	54 12 D3-1	West	R/S	4.5 IV	1			No Action	0 Harding County	Street Name(Arrow Left)(Bullock Rd)			
45.690015		24 Clanton Rd		1 North	54 12 03-1	North	R/S	4.5 IV	1	9 2" 12 Gauge	SQ TUBE	REPL	2 Harding County	Street Name(Arrow Left)(Clanton Rd)			
45.690015		24 Clanton Rd		1 North	54 12 D3-1 54 12 D3-1	West	NEW	4.5 IV	1			No Action	0 Harding County	Street Name (Arrow Up) (Clanton Rd)			
45.690015 45.357700		24 Clanton Rd 50 Collins Rd		5 South	54 12 D3-1 48 12 D3-1	North South	R/S	4.5 IV 8 IV	2	7 2" 12 Gauge	SQ TUBE	No Action REPL	0 Harding County 2 Harding County	Street Name(Bullock Rd)(Arrow Right) Street Name(Collins Rd)			
45.357690		13 Collins Rd		South	54 12 D3-1	East	NEW	4.5 IV	1			No Action	0 Harding County	Street Name(S Camp Crook Rd)		11	
45.357689		09 Collins Rd		3	REF	little and the	NEW	0	0			No Action	0 Harding County	For Reference	& S Camp Crook Rd	_4	
45.357682 45.357682		69 Collins Rd 69 Collins Rd		5 North 5 North	Del8a 36 36 R1-2	East	R/S	9 XI	1	11 2" 12 Gauge	SQ TUBE	No Action REPL	0 Harding County	4" Tubular White Delineator (no post) Yield 36x36	On Yield		
45.357685		18 Callins Rd		B North South	6 12 OM2-2Va	East.West	R/S	2 XI	4	7 1.12 Lb/Ft	U-CHANNEL	REPL	1 Harding County 2 Harding County	Type 2 Object Marker Back-to-back (6"x12")	Cattle Guard		
45.357692	-103.9760	00 Collins Rd	3.019	9 North	10 27 D10-5	East, West	R/S	3.75 IV	2			No Action	C Harding County	Non-Interstate Wilage Reference Markers(8.8)	On End Livestock at Large) - () = -
45.357692		00 Callins Rd		South	36 36 SP-1	West	R/5	9 XI	1	11 2" 12 Gauge	SQ TUBE	REPL	2 Harding County	Livestock At Large			
45.357692		00 Collins Rd 00 Collins Rd		9 North	36 36 SP-3 30 24 W7-3aP	East West	R/S	9 XI 5 XI	1	11 2" 12 Gauge	SO TUBE	REPL No Action	1 Harding County C Harding County	Perd Livestock at Large Next Miles(9 Miles)	+		
								100	1	2000204		Leave					
45.357665	00000000	82 Collins Rd		3 South	24 30 R2-1	West	R/S	SIV	- 1	0 2" 12 Gauge	SQ TUBE	Existing Post	0 Harding County	Speed Limit(35)		4,	
45.357673		45 Collins Rd	3.11	4 North	30 30 W42-9	East	NEW	6.25 XI	1	11 2" 12 Gauge	SQ TUBE	NEW	1 Harding County	Cattle Guard			
45.357657 45.357661		55 Collins Rd 40 Collins Rd		4 South	30 30 W42-9 30 30 W1-5L	West	R/S	6,25 XI 6.25 XI	1	11 2" 12 Gauge 11 2" 12 Gauge	SQ TUBE	REPL	1 Harding County 1 Harding County	Cattle Guard Winding Road (Left)			
45.357694		76 Collins Rd		6 North,South	6 12 OM2-2Va	East, West	R/S	2 XI	4	7 1.12 Lb/Ft	U-CHANNEL	REPL	2 Harding County	Type 2 Object Marker Back-to-back (6"x12")	Cattle Guard		
45.357974	-103.9644	38 Collins Rd	3.58	2 North	30 30 W42-9	East	NEW	6.25 XI	1	11 2" 12 Gauge	SQ TUBE	NEW	1 Harding County	Cattle Guard			
45,358016		05 Collins Rd		7 North,South	6 12 OM2-2Va	East, West	R/5	2 XI	4	7 1.12 Lb/Ft	U-CHANNEL	REPL	2 Harding County	Type 2 Object Marker Back-to-back (6"x12")	48" Pipe		
45.358048 45,357643		32 Callins Rd 05 Callins Rd		1 North,South 5 North	6 12 OM2-2Va 30 30 W1-5R	East, West	R/S R/S	2 XI 6.25 XI	- 4	7 1.12 Lb/Pt 11 2" 12 Gauge	U-CHANNEL SQ TUBE	REPL	2 Harding County 1 Harding County	Type 2 Object Marker Back-to-back (6"x12") Winding Road (Right)	48" Pipe		
45.357650		00 Collins Rd		4 South	30 30 W42-9	West	NEW	6.25 XI	1	11 2" 12 Gauge	SQ TUBE	NEW	1 Harding County	Cattle Guard			
45.357676	-103.9557	73 Collins Rd	4.00	7 North,South	6 12 OM2-2Va	East, West	R/S	2 XI	4	7 1.12 Lb/Ft	U-CHANNEL	REPL	2 Harding County	Type 2 Object Marker Back-to-back (6"x12")	Cattle Guard	- 1	
45.357644 45.357608		11 Callins Rd 60 Callins Rd		North South	30 30 W42-9 30 30 W42-9	West	NEW	6.25 XI	1	11 2" 12 Gauge 11 2" 12 Gauge	SQ TUBE	NEW	1 Harding County	Cattle Guard Cattle Guard			
45,357623		39 Collins Rd		3 North	10 27 D10-5	East, West	R/S	3.75 IV	2	7 2" 12 Gauge	SQ TUBE	NEW	1 Harding County 1 Harding County	Non-Interstate Milage Reference Markers(6.8)			PROFESS
45.357623		39 Collins Rd	4.993	North,South	6 12 OM2-2Va	East, West	R/S	2 XI	4	7 1.12 Lb/Ft	U-CHANNEL	REPL	2 Harding County	Type 2 Object Marker Back-to-back (6"x12")	Cattle Guard		PROFESS
45.357596		42 Collins Rd		2 North	30 30 WAZ-9	East	NEW	6.25 XI	1	11 2" 12 Gauge	SQ TUBE	NEW	1 Harding County	Cattle Guard	-		0000000 000000
45.357618 45.357620		21 Collins Rd 59 Collins Rd		2 North,South 3 South	6 12 OM2-2Va 30 30 W42-9	East, West	R/S NEW	6.25 XI	4	7 1.12 Lb/Ft	U-CHANNEL SQ TUBE	REPL NEW	2 Harding County	Type 2 Object Marker Back-to-back (6"x12") Cattle Guard	30" Pipe		Se Les on DEG. M.
45.357632		65 Collins Rd		4 North South	6 12 OM2-2Va	West East, West	R/S	6.25 XI	4	11 2" 12 Gauge 7 1.12 Lb/Ft	U-CHANNEL	REPL	1 Harding County 2 Harding County	Type 2 Object Marker Back-to-back (6"x12")	Cattle Guard		10 1 mflo
45.357617		BD Collins Rd		S North	30 30 W11-4	East	R/S	6.25 XI	1	11 2" 12 Gauge	SQ TUBE	REPL	1 Harding County	Cattle Crossing	50415 50515		TACON
45.357606	-103.9244	35 Collins Rd	5.5	3 North	30 30 W42-9	East	NEW	6.25 XI	1	11 2" 12 Gauge	SQ TUBE	NEW	1 Harding County	Cattle Guard			JASON
45.357605		85 Collins Rd		South	30 30 W42-9	West	NEW P./C	6.25 XI	1	11 2" 12 Gauge	SQ TUBE	NEW	1 Harding County	Cattle Guard			HANSO
45.357588 45.357589		55 Collins Rd 54 Collins Rd		1 South	30 30 W1-1R 18 18 W13-1P	West	R/S NEW	6.25 XI 2.25 XI	1	11 2" 12 Gauge	SQ TUBE	No Action	1 Harding County C Harding County	Turn (Right) Advisory Speed (Plaque)(25)	State Furnished		3 000/12
45.357604		11 Collins Rd		2 North,South	6 12 OM2-2Va	East, West	R/S	2 XI	4	7 1.12 Lb/Ft	U-CHANNEL	REPL	2 Harding County	Type 2 Object Marker Back-to-back (6"x12")	Cattle Guard		O HDA
45.357552	-103.9113	68 Collins Ad	6.169	9 Northeast	Del8a		NEW	0 XI	2			No Action	0 Harding County	4° Tubular White Delineator (no post)	On Arrows		5/22
45.357553	400 0440	70 Collins Rd	6 160	9 Northeast	48 24 W1-6	West, South	NEW	16 XI		10 2" 12 Gauge	SQ TUBE	NEW	4 Harding County	One-Direction Large Arrow			3.6

Table of Permanent Signing - Harding County Purposes ONLY

Sign Action: D/R = Discard Remove, D/S = Discard Salvage, R/S/S = Reset Existing Salvaged Sign, R/S = Replace Salvage

22 East 22 East 22 East

18 D10-4 12 D3-1

12 D3-1

12 D3-1 12 D3-1 4.5 IV

-103.583310 Cox Rd -103.583310 Cox Rd

45,921296

45.921296

45,921296

45,921296 45,921296 Plotting Date: 5/22/25 Revised Date: xx/xx/xx Initials:WAC

tautude	Longitude	Route	MRM	Side of Road	Width (in)	Height Number	Sign Face	Action	Square Sheeting Footage Type	# of Signs	Post Length Post Type Desc	Post Matri	Post Action	# of Ownership	Description .	Remarks	Salvage Quantity	Installed SOFT	Installed Post FT
45.355506 45.355158	-103.910976 -103.910548		6,231	East West	18 30	18 W13-1P 30 W1-2L	South	R/S	2.25 XI 6.25 XI	1	11 2" 12 Gauge	SQ TUBE	No Action R/S	0 Harding County 1 Harding County	Advisory Speed (Plaque)(25) Curve (Left)				4
					30			100		-	30	1000	Leave						
45.352879	-103.908527	Collins Rd	5.52	Northeast	30	30 W1-2R	Southeast	R/S	6.25 XI	1	10 2" 12 Gauge	SQ TUBE	Existing Post	0 Harding County	Curve (Right)				4
45.352374	-103.907286			Southwest	30	30 W42-9	Northwest	NEW	6.25 XI	1	11 2" 12 Gauge	SQ TUBE	NEW	1 Harding County	Cattle Guard				
45.351941	-103.906356	Collins Rd	6,649	Southwest	30	30 W1-2L	Northwest	R/S	6:25 XI	1	11 2" 12 Gauge	SQ TUBE	REPL	1 Harding County	Curve (Left)				
45.351809	-103.905973	Collins Rd	5.672	Northeast, South	6	12 OM2-2Va	Northwest, Southe	R/5	2 XI	4	7 1.12 Lb/Ft	U-CHANNEL	REPL	2 Harding County	Type 2 Object Marker Back-to-back (6"x12")	Cattle Guard			
45.351343	-103.903162	Collins Ro	6.813	North	30	30 W1-2R	East	R/S	6.25 XI	1	11 2" 12 Gauge	SQ TUBE	REPL	1 Harding County	Curve (Right)				
45,351381	-103.899610	Colline Rd	5.986	South	30	30 W1-4R	West	R/S	6.25 XI	1	0 2" 12 Gauge	SQ TÜBE	Leave	0 Harding County	Reverse Curve (Right)				
1 1 1 1		4-3-0-			30					- 1		1	Existing Post						
45.351106 45.350763	-103.897878	Collins Rd		North,South	-	Del7 Del7	East, West East, West	R/S NEW	O XI	.4 A	7 1.12 Lb/Ft 7 1.12 Lb/Ft	U-CHANNEL U-CHANNEL	REPL	2 Harding County 2 Harding County	4"x4" White Delineator Back to Back w/Post 4"x4" White Delineator Back to Back w/Post	Unrecoverable hill; salvage @ 7 090 Unrecoverable Hill			4
45.349978	-103.896501	A CONTRACTOR OF THE PARTY OF TH		North	10	27 D10-5	East, West	R/S	3.75 (V	2	7 1.12 LU/FL	U-CHANNEL	No Action	D Harding County	Non-Interstate Milage Reference Markers (4.6)	On Reverse Curve			1
45,349978	-103.896501			North .	30	30 W1-4R	Fact	R/S	6.25 XI	1	11 2" 12 Gauge	SQ TUBE	REPL	1 Harding County	Reverse Curve (Right)				1
45.344325	-103.888811	Collins Rd	7.7	Southwest	30	30 W42-9	Southeast, Northw	NEW	6.25 XI	1	11 2" 12 Gauge	SQ TUBE	NEW	1 Harding County	Cattle Guard				
10,00,1000			37.0			30 1130.5	31	-	Alae on			44.440	0.00	a / rai yang wayana)					
45.343274	-103.887454	Collins Rd	7,816	Northeast, South	6	12 OM2-2Va	Northwest, Southe	R/S	2 XI	- 4	7 1.12 Lb/Ft	U-CHANNEL	REPL	2 Harding County	Type Z Object Marker Back-to-back (6"x12")	Cattle Guard			
45.342292	-103.885998	Collins Rd	7.915	Northeast	30	30 W42-9	Southeast	NEW	6.25 XI	1	11 2" 12 Gauge	SQ TUBE	NEW	1 Harding County	Cattle Guard				
45.339533	-103.879893	Collins Rd	8.269	Southwest	30	30 W7-1	Northwest	R/S	6.25 XI	1	11 2" 12 Gauge	SQ TUBE	REPL	1 Harding County	Hill (Symbol)		0		
45.337794	-103.876857	Gollins Rd	8,461	Southwest	30	30 W42-9	Northwest	NEW	6.25 XI	1	11 2" 12 Gauge	SQ TUBE	NEW	I Harding County	Cattle Guard				
45.336768	-103.875251	Collins Rd	8.566	Northeast, South	10	27 D10-5	Northwest, Southe	R/S	3.75 (V	2	7 2" 12 Gauge	SQ TUBE	NEW	1 Harding County	Non-Interstate Milage Reference Markers (3.2)				
	1712		-	Northeast, South	n	A SEA	Northwest, Souther	à				Townson and the second	The same of the sa			To Mark 17			
45.335768	-103.875251	Collins Rd	8.566	west	6	12 OM2-2Va	st	R/S	2 XI	4	7 1.12 Lb/Ft	U-CHANNEL	REPL	2 Harding County	Type 2 Object Marker Back-to-back (6"x12")	Cattle Guard			
45.335837	-103.873847	Collins Rd	8.66	Northeast	30	30 W42-9	Southeast	NEW	6.25 XI	1	11 2" 12 Gauge	SQ TUBE	NEW	1 Harding County	Cattle Guard				
45.330296	-103.865180	Collins Rd	9.23	Southwest	30	30 W42-9	Northwest	R/S	6.25 XI	1	11 2" 12 Gauge	SQ TUBE	Leave	O Harding County	Cattle Guard				1
	-103.860863			A COLUMN TO THE PARTY OF THE PA	10		The state of the s	R/S	1 22 2	1		1000	No Action	The second second		Die Comm			4
45.323775	400000000000000000000000000000000000000			North	10	27 D10-5	East, West		3.75 IV	1			Leave	0 Harding County	Non-Interstate Milage Reference Markers(2-3)	On Curve			1
45.328775	-103 860863	Collins Rd	9,47	North	30	30 W1-2R	East	R/S	6,25 XI	1	0 2" 12 Gauge	SO TUBE	Existing Post	0 Harding County	Curve (Right)				4
45.327273	-103.846436	Collins Rd	10,184	South	30	30 W42-9	West	NEW	6.25 XI	1	11 2" 12 Gauge	SQ TUBE	NEW	1 Harding County	Cattle Guard				
45.327062	-103.844332			North,South	6	12 OM2-2Va	East, West	R/S	2 XI	4	7 1.12 Lb/Ft	U-CHANNEL	REPL	2 Harding County	Type 2 Object Marker Back-to-back (6"x12")	Cattle Guard			
45.326832	-103.842508			North	30	30 W42-9	East	NEW	6.25 XI	1	11 2" 12 Gauge	SQ TUBE	NEW	1 Harding County	Cattle Guard				
45.326447	-103.838616 -103.838616			North North,South	- 10	27 D10-5 12 OM2-2Va	East,West East,West	R/S	3.75 IV	4	7 2" 12 Gauge 7 1.12 Lb/Ft	U-CHANNEL	REPL	1 Harding County 2 Harding County	Non-Interstate Milage Reference Markers(1.2) Type 2 Object Marker Back-to-back (6"x12")	36" Pipe	1	-	+
100000	2.000		74.44		20	C.C.				1	1200	The Third	Leave		A STATE OF THE STA	111111111111111111111111111111111111111			1
45.326273	-103.837403	Collins Ka	10.626	South	30	30 W1-4R	West	R/S	6.25 XI		0 2" 12 Gauge	SQ TUBE	Existing Post	0 Harding County	Reverse Curve (Right)				4
45.325219	-103.831550	Collins Rd	10.92	North	30	30 W1-4R	East	R/S	6.25 XI	1	0 2" 12 Gauge	SQ TUBE	Leave	D Harding County	Reverse Curve (Right)				
330141333	(4)	15,041545	-	7.50,9	- 2.0	- 39/3500	1000	7.67			3 5 35 30 30	CC/C/C	Existing Post	A (100 × 157 09)	The side serve to write		-		+
45.324428	-103.824942	Collins Rd	11.246	South	30	30 W1-4R	West	R/S	6.25 XI	1	0 2" 12 Gauge	SQ TUBE	Leave Existing Post	0 Harding County	Reverse Curve (Right)				
45.323544	-103.819303	Collins Rd	11.538	South	30	30 W1-4R	West	R/S	6.25 XI	1	11 2" 12 Gauge	SQ TUBE	REPL	1 Harding County	Reverse Curve (Right)	-			
45.324304	-103.815688	Collins Rd	11.73	South	30	30 W42-9	West	NEW	6.25 XI	1	11 2" 12 Gauge	SQ TUBE	NEW	1 Harding County	Cattle Guard				
45.324519	-103.814419	Collins Rd	11,785	South	36	36 W3-1	West	R/S	9 XI	1	11 2" 12 Gauge	SQ TUBE	REPL	2 Harding County	Stop Ahead				
45,324562	-103 814094	Collins Rd	11,800	North	2.4	30 RZ-1	East	R/S	5 (V	1	0 2" 12 Gauge	SQTUBE	Leave	II Harding County	Speed Limit(35)				
45,324636	-103.813774	Collins Rd	11.819	North	10	18 D10-4	East.West	R/S	2,5 IV	2			Existing Post No Action	D Harding County	Non-Interstate Milage Reference Markers (0)	On Cattle at Large	-		4
45.324636	-103.813774			North	36	36 SP-1	East	R/S	9 XI	1	11 2" 12 Gauge	SQ TUBE	REPL	2 Harding County	Livestock At Large	Officers of conge			
45,324636	-103.813774	Collins Rd		North	36	36 SP-1	North	R/S	9 XI	1	11 2" 12 Gauge	SQ TUBE	REPL	2 Harding County	Livestock At Large				
45.324635	-103.813772			South	36	36 SP-3	West	R/S	9 X1	- 4	11 2" 12 Gauge	SQ TUBE	REPL	1 Harding County	End Livestock at Large				
45.324636	-103.813774			North	30	24 W7-3aP	North	R/S	5 XI	3			No Action	D Harding County	Next Miles (34 Miles)				-
45,324636 45,324662	-103.813774 -103.813754			North North, South	50	24 W7-3aP 12 OM2-2Va	East, West	R/S	5 XI 2 XI	4	7 1.12 Lb/Ft	U-CHANNEL	No Action REPL	D Harding County 2 Harding County	Next Miles(9 Miles) Type 2 Object Marker Back-to-back (6"x12")	Cattle Guard			1
45.324563	-103.813571			South		DelSa	Cust, west	NEW	OXI	1	7 1.12 20/11	O-CHIPITALE.	No Action	D Harding County	4º Tubular White Delineator (no post)	On Stop			
45.324665	-103.813573	Collins Rd	11.82	South	30	30 R1-1	West	R/5	6.25 XI	1	11 2" 12 Gauge	SQ TUBE	REPL	1 Harding County	Stop	State Furnished			
45.324681	-103.813426	Callins Rd	11,834	1		REF		NEW	0	0			No Action	0 Harding County	For Reference	& Harding Rd			4
45.324726	-103.813382	Collins Rd	11,842	East	48	12 D3-1	North,South	R/S	SIV	2	0 2" 12 Gauge	SQ TUBE	Leave	O Harding County	Street Name(Collins Rd)				
45,324727	-103.813383	Collins Rd	11,842	Fact	48	12 D3-1	West	R/S	410	1			Existing Post No Action	0 Harding County	Street Name(Harding Rd)				
45.324732	-103.813378		11.847		48	24 WI-7	West	R/S	8 XI	3	10 2" 12 Gauge	SQ TUBE	REPL	2 Harding County	Two-Direction Large Arrow	State Furnished			1
45.921339	-103.661112	Cox Rd	18.253	3		REF		NEW	0	0		1	No Action	0 Harding County	For Reference	& Table Mountain Rd	1		
45.921396	-103.659377			North	10	36 D10-6	East,West	R/S	5 IV	2			No Action	0 Harding County	Non-Interstate Milage Reference Markers(14.7)	On Curve			
45.921396	-103 659377			North	30	30 W1-21	East	R/S	6.25 XI	1	11 2" 12 Gauge	SQ TUBE	REPL	1 Harding County	Curve (Left)	268 81	-		
45.921320 45.921312	-103.619891 -103.615481			North South	6	12 OM2-2Va 36 W3-5	East, West	R/S R/S	2 XI	4	7 1.12 Lb/Ft 11 2" 12 Gauge	U-CHANNEL SQ TUBE	REPL	2 Harding County 2 Harding County	Type 2 Object Marker Back-to-back (6"x12") Reduce Speed Limit Ahead (Symbol)(35 MPH)	36" Pipe			-
45.921317	-103.614509			North	10	36 D10-6	East, West	R/S	5 IV	2	TILE TE Gauge	SE TOPE	No Action	D Harding County	Non-interstate Milage Reference Markers(11.4)	On Speed Limit			
45.921317	-103.614505			South	18	24 R2-1	West	R/S	3 IV	1	10 2" 12 Gauge	SQ TUBE	REPL	1 Harding County	Speed Limit (35)	State Furnished			
45.921317	-103.614509		20,498	North	18	24 R2-1	East	R/S	3 IV	1	10 2" 12 Gauge	5Q TUBE	REPL	1 Harding County	Speed Limit (45)	State Furnished		Strate Hills	
45.921129	-103.601312			North	18	24 R2-1	East	R/S	3 (V	1	10 2" 12 Gauge	SQ TUBE	REPL	1 Harding County	Speed Limit (35)	4		.0938	VARALLE SERVE
45.921129 45.921278	-103.601312 -103.600823			South North,South	18	24 R2-1 12 OM2-2Va	West East, West	R/S	3 10	1	10 2" 12 Gauge 7 1.12 Lb/Ft	SQ TUBE U-CHANNEL	REPL	1 Harding County	Speed Limit (45) Type 2 Object Marker Back-to-back (6"x12")	30" Pipe		Stran E	ROFESSION
45,921276	-103.600823			North	36	36 W3-5	East, West	R/S R/S	2 XI 9 XI	3	11 2" 12 Gauge	SQ TUBE	REPL	2 Harding County 2 Harding County	Reduce Speed Limit Ahead (Symbol)(35 MPH)	Sr. Cine		The SED.	
45.921255	-103.596560			South	6	12 OM2-2Va	East, West	R/5	1 X/	2	7 1.12 Lb/Ft	U-CHANNEL	REPL	1 Harding County	Type 2 Object Marker Back-to-back (6"x12")	30" Pipe		8 100	DEG. NO. 00
45.921320	-103.591972	Cox Rd	21.58	North	10	36 D10-6	East, West	R/S	5 IV	2	7 2" 12 Gauge	SQ TUBE	NEW	1 Harding County	Non-Interstate Milage Reference Markers(12.5)			35 8	for
45.921320	-103.591972			North, South	6	12 OM2-2Va	East, West	R/S	2 XI	4	7 1.12 Lb/Ft	U-CHANNEL	REPL	2 Harding County	Type 2 Object Marker Back-to-back (6"x12")	30" Pipe		RE	7107
45.921261	-103.584888			South	36	36 W3-2	West	R/S	9 10	1	11 2" 12 Gauge	SQ TUBE	REPL	2 Harding County	Yield Ahead	e. W.11		3 /	JASON T.
45,921301 45,921301	-103.583708 -103.583708			South South	96	DelSa 36 R1-2	West	NEW R/S	IX II	1	11 2" 12 Gauge	5Q TUBE	No Action REPL	0 Harding County 1 Harding County	4" Tubular White Delineator (No Post) Yield 36x36	On Yield		100	HANSON
43,321301	-103.585/08	DILUX NO.	21.98	- funders	1 35	30(K1*/	EXAMPLE:	1000	SIAL	1 1	TTI 2 12 10 80 20	DOLUMBE.	INCPL	Timatoing County	11/210 30820	All the second states of the second s	1		

Street Sign(Arrow Left)(Cox Rd)

Street Sign(Arrow Left)(Griffin Rd)

0 Harding County 0 Harding County

Table of Permanent Signing - Harding County on Purposes only

Sign Action: D/R = Discard Remove, D/S = Discard Salvage, R/S/S = Reset Existing Salvaged Sign, R/S = Replace Salvage

STATE OF SOUTH DAKOTA PH 8032(06) SHEET NO. SHEETS NO. 47 91

Plotting Date: 5/22/25 Revised Date: xx/xx/xx Initials:WAC

atitude	Longitude Route		of Road Width (in)	Height (in)	Number	Sign Face	Action	quare Sheeting	# of Signs	Post po	est Type Desc	Post Matri	Post Action	# af Posts	Qwnership	Description	Remarks	Salvage Quantity	Installed SQFT	Installed Post F
45.921296	-103.583310 Cox Rd	22 East			Del8a	2	NEW	O XI	1				No Action		Harding County	4" Tubular White Delineator (No Post)	On Arrow			
45.921296 45.921296	-103.583310 Cox Rd -103.583310 Cox Rd	22 22 East	4	_	REF W1-7	West	NEW R/S	8 80	0	10.2" 13	2 Gauge	SQ TUBE	Na Action REPL		Harding County Harding County	For Reference Two-Direction Large Arrow	& Griffin Rd State Furnished			
45,911474	-103.583297 Cox Rd	22,684 West	3		W1-2L	North	R/S	6.25 XI	1	11 2" 12		SQ TUBE	REPL		Harding County	Curve (Left)	State Familianea			
45.908507	-103.582315 Cox Rd	22.891 Southw	est 4	48 12	D3-1	Southeast Northw	NEW	3 IV	2	10 2" 12	2 Gauge	SQTUBE	NEW	1	Harding County	Street Sign(Griffin Rd)				
10.7	The second second		AV		2.0	st	775.5		-			24.1006		-	100 M - 2 2 2 4 4 4 1	The state of the s	To a constant			
45.906734 45.906734	-103.576468 Cox Rd -103.576468 Cox Rd	23.22 North	3		D10-5 W1-ZR	East, West East	R/S R/S	3.75 IV 6.25 XI	1	21 2" 12	2 Gauge	SQ TUBE	No Action REPL		Harding County Harding County	Non-Interstate Milage Reference Markers(9.8) Curve (Right)	On Curve			
45.906775	-103.544785 Cox Rd	24.745 South	31		W42-9	West	NEW	6.25 XI	1	11 2' 12		SQ TUBE	NEW		Harding County	Cattle Guard				
45.906698	-103.544152 Cox Rd	24.775 North	1		010-5	East, West	R/S	3.75 IV	2	- 31			No Action		Harding County	Non-Interstate Milage Reference Markers(8.2)	On End Livestock at Large			
45,906698	-103.544162 Cox Rd	24,775 South 24,775 North	3		SP-1 SP-3	East	R/5	9 XI	1	11 2" 12		SQ TUBE	REPL		Harding County	Livestock At Large				
45.906698 45.906698	-103.544162 Cox Rd -103.544162 Cox Rd	24,775 South	3		W7-3aP	West	R/S	5 XI	1	11 2" 12	2 Gauge	SQ TUBE	No Action No Action		Harding County Harding County	Next Miles (1 Mile)		1		1
45.906718	-103 542800 Cox Rd	24.841 North,9	iouth		OM2-2Va	East, West	R/S	2 XI	4	7 1.12	Lb/Ft	U-CHANNEL	REPL		Harding County	Type 2 Object Marker Back-to-back (6"x12")	Cattle Guard			
45,906712	-103.540799 Cox Rd	24.937 North	3		W42-9	East	NEW	6.25 XI	1		2 Gauge	SQ TUBE	NEW		Harding County	Cattle Guard		-		
45,906714	-103.530629 Cox Rd	25.431 North,5 25.817 South	jouth		OM2-2Va	East, West	R/S NEW	2 XI	4	7 1,12		U-CHANNEL	REPL		Harding County	Type 2 Object Marker Back-to-back (6"x12")	30" Pipe			
45.906735 45.906741	-103 522572 Cox Rd -103 521740 Cox Rd	25.858 South	3		W42-9 D3-1	West East, West	NEW	6.25 XI 6 IV	2	11 2" 12	2 Gauge	SQ TUBE	NEW		Harding County Harding County	Cattle Guard Street Sign(Cox Rd)				
45.906741	-103.521740 Cox Rd	25.858 South	4		D3-1	North,South	NEW	8 IV	2		E CHURC	23.1332	No Action		Harding County	Street Sign(Craig Pass Rd)				
45.906735	-103.570567 Cax Rd	25.913 North,9			OM2-2Va	East, West	R/S	2 81	4	7 1 17	Lb/Pt	U-CHANNEL	REPL		Harding County	Type 2 Object Marker Back-to-back (6"x12")	Cattle Guard			
45,906777 45,906777	-103.519798 Cox Rd -103.519798 Cox Rd	25.952 North 25.952 North	1		D10-4 5P-1	East, West	R/5	2.5 IV 9 XI	2	11 21 15	1 Falles	SQ TUBE	No Action REPL		Harding County Harding County	Non-Interstate Milage Reference Markers(7) Livestock At Large	On Livestock at Large			•
45.906777	-103.519798 Cox Rd	25,952 South	3		SP-3	East West	R/S R/S	9 XI	1	11 2" 12	2 Gauge 2 Gauge	SQ TUBE	REPL		Harding County	End Livestock at Large				
45.906777	-103.519798 Cox Rd	25.952 North	3		W7-3aP	East	R/5	8.75 XI	1				No Action		Harding County	Next Miles (1 Mile)			100	
45,906741	-103.518613 Cox Rd	26.009 North	3		W42-9	East	NEW	6.25 XI	1	11 2" 12		SQ TUBE	NEW.		Harding County	Cattle Guard				
45.906727 45.906620	-103.516759 Cox Rd -103.503453 Cox Rd	26.099 North,5 26.74 South	outh 3		OM2-2Va W1-2L	East, West West	R/S	2 XI 6.25 XI	4	7 1.12		U-CHANNEL SQ TUBE	REPL REPL		Harding County Harding County	Type 2 Object Warker Back-to-back (6"x12") Curve (Left)	60" Pipe	1		1
45,906720	-103.503473 Cox Rd	26,761 North,5			OM2-2Va	East, West	R/5	4 XI	8		Lb/Pt	U-CHANNEL	REPL		Harding County	Type 2 Object Marker Back-to-back (6"x12")	Box Culvert			
45.906804	-103.500606 Cox Rd	26.878 South	3	36 12	D3-1	East, West	NEW	6 IV	2		2 Gauge	SQ TUBE	NEW		Harding County	Street Sign(Cox Rd)				
45,906804	-103.500606 Cox Rd	26,878 South	4	48 12	D3-1	North,South	NEW	8 IV	2				No Action	0	Harding County	Street Sign(Fuller Pass Rd)				
45.907348	-103.498769 Cox Rd	26.975 Northw	est 1	10 18	D10-4	Northeast, Southwest	R/S	2.5 IV	2				No Action	0	Harding County	Non-Interstate Milage Reference Markers(6)	On Curve			
45.907348	-103.498769 Cox Rd	26.975 Northw	est 3	30 30	W1-2R	Northeast	R/5	6.25 XI	1	11 2" 12	2 Gauge	SQ TUBE	REPL	1	Harding County	Curve (Right)				
45,908902	-103,493304 Cox Rd	27.256 Southe			W1-28	Southwest	R/S	6.25 XI	1	11 2" 12	2 Gauge	SQ TUBE	REPL		Harding County	Curve (Right)				
45,909496	-103 491192 Cox Rd	27,368 North,5		-	OM2-2Va	East, West	R/S	2 XI	4	7 1.12		U-CHANNEL	REPL		Harding County	Type 2 Object Marker Back-to-back (6"x12")	36" Pipe			
45.908778 45.908027	-103.486440 Cox Rd -103.484737 Cox Rd	27.606 Northe		_	W1-2L W1-2L	Northwest	R/S	6.25 XI 6.25 XI	1 1	11 2" 12 11 2" 12		SQ TUBE	REPL REPL		Harding County Harding County	Curve (Left)				
	Dec. Annual Communication	Norths	ast,South	C and	The Late of the la	Southeast, Northw			-	100		U-CHANNEL			Land of the second		web bi-4			
45,907535	-103.483399 Cox Rd	27.774 west	7.600		OM2-2Va	st	H/S	2 XI	-	/ 1.12	Lb/Ft	U-LHANIVEL	REPL		Harding County	Type 2 Object Marker Back-to-back (6"x12")	36" Pipe			
45.906779	-103.477591 Cox Rd -103.477591 Cox Rd	28,064 North 28,064 North	- 1		D10-5	East, West	R/5	3.75 IV	2	24 204	1 Course	EO TUDE	No Action		Harding County	Non-Interstate Milage Reference Markers(4.9)	On Curve		-	-
45.906779 45.906809	-103.477991 Cox Rd	28,249 North,5	South		W1-2R QM2-2Va	East, West	R/S	6.25 XI 2 XI	4	7 1.12	Lb/Ft	SQ TUBE U-CHANNEL	REPL		Harding County Harding County	Curve (Right) Type 2 Object Marker Back-to-back (6"x12")	30" Pipe			
45.906732	-103.460445 Cox Rd	28.89 South	3		W2-1	West	R/S	6.25 XI	1	11 2" 12		SQ TUBE	REPL		Harding County	Cross Road				
45.906749	-103.459368 Cox Rd	28.941 South	5		D3-1	West	R/S	4.5 IV	1		- W		No Action		Harding County	Street Sign(Arrow Left)(Eagles Nest Rd)				
45,906749 45,906749	-103.459368 Cox Rd	28.941 South 28.941 South	4		D3-1	North,South	R/S	4 IV	1	10 20 15	2.0	eo funt	No Action		Harding County	Street Sign(Arrow Left)(Tufte Rd)				-
45,906749	-103.459368 Cox Rd -103.459368 Cox Rd	28.941 South	5		D3-1 D3-1	East	R/S R/S	4.5 IV	1	10 2" 13	2 Gauge	SQ TUBE	REPL No Action		Harding County Harding County	Street Sign(Cox Rd) Street Sign(Eagles Nest Rd)(Arrow Right)				1
45.906749	-103.459368 Cox Rd	28.941 South	4		03-1	West	R/S	A IV	1				No Action		Harding County	Street Sign(Tufte Rd)(Arrow Right)				1
45,906806	-103.454499 Cox Rd	29.181 North	1		D10-5	East, West	R/S	3.75 IV	2		2 Gauge	SQ TUBE	NEW		Harding County	Non-Interstate Milage Reference Markers (3.8)				
45.906806 45.906822	-103.454499 Cox Rd -103.441452 Cox Rd	29.181 North,3 29.806 North,3			OM2-2Va	East,West	R/5	2 XI	4		Lb/Ft	U-CHANNEL U-CHANNEL	REPL		Harding County	Type 2 Object Marker Back-to-back (6"x12") Type 2 Object Marker Back-to-back (6"x12")	48" Pipe 36" Pipe			
45,906822	-103.441452 Cox Rd	29.806 North,3	SOUTH 3		OM2-2Va W1-ZL	West	R/S R/S	6.25 XI	1	7 1.12		SQ TUBE	REPL		Harding County Harding County	Curve (Left)	36. Pipe			
45.906815	-103.434626 Cox Rd	30.138 North,9	outh		OM2-2Va	East, West	R/S	2 XI	4	7 1.12		U-CHANNEL	REPL		Harding County	Type 2 Object Marker Back-to-back (6"x12")	30" Pipe			
45,907606	-103.431722 Cox Rd	30,287 Northw		30 30	W1-ZR	Northeast:	R/5	6,25 XI	1	11 2" 12	2 Gauge	SQ TUBE	REPL	1	Harding County	Curve (Right)				
45.908377	-103.429967 Cox Rd	30.387 Northw	est,Sout	6 12	OM2-2Va	Northeast, Southwest	R/5	2 XI	4	7 1.12	Lb/Ft	U-CHANNEL	REPL	2	Harding County	Type 2 Object Marker Back-to-back (6"x12")	30" Pipe			
667		Northw	est,Sout		CATALOG AND	Northeast,	Die I			1000	A. K	Contraction of			Language States and					
45,908815	-103.428831 Cox Rd	30,449 heast	1	6 12	OM2+2Va	Southwest	R/S	4 XI	8	7 1.12	Lb/Ft	U-CHANNEL	REPL	- 4	Harding County	Type 2 Object Marker Back-to-back (6"x12")	Box Culvert			
45.909903	-103.426240 Cox Rd	30.595 Southe			W1-2R	Southwest	R/S	6.25 XI	1	11 2" 12		SQ TUBE	REPL		Harding County	Curve (Right)				
45,910674 45,910959	-103.424266 Cox Rd -103.421320 Cox Rd	30.705 North,5 30,848 North	iouth		DMZ-2Va W1-2L	East, West East	R/S R/S	2 XI 6.25 XI	4	7 1.12 11 2" 12		U-CHANNEL SQ TUBE	REPL		Harding County Harding County	Type 2 Object Marker Back-to-back (6"x12") Curve (Left)	36" Pipe			1
45.911349	-103.408030 Cox Rd	31.492 North.5	iouth		OM2-2Va	East, West	R/S	2 XI	4		Lb/Ft	U-CHANNEL	REPL		Harding County	Type 2 Object Marker Back-to-back (6"x12")	48" Pipe			
45.911376	-103.406750 Cox Rd	31,553 South	3		W1-2R	West	R/5	6.25 XI	1	11 2" 12		SQ TUBE	REPL		Harding County	Curve (Right)				
45.911360	-103.406408 Cox Rd	31,569 North,5	iouth		OMZ-2Va	East, West	R/S	2 XI	4	7 1.12	Lb/Ft	U-CHANNEL	REPL		Harding County	Type 2 Object Marker Back-to-back (6"x12")	4'x6' Cattle Pass			
45.911175 45.911175	-103.402524 Cox Rd -103.402524 Cox Rd	31,76 North 31,76 North	1		D10-5 W1-2L	East, West East	R/S R/S	3.75 IV 6.25 XI	2	11 2" 12	1 Cause	SQ TUBE	No Action REPL		Harding County Harding County	Non-Interstate Milage Reference Markers(1,2) Curve (Left)	On Curve			
45.911003	-103.400551 Cox Rd	31.855 North,5	iouth		OMZ-2Va	East, West	R/S	2 XI	4	7 1 12		U-CHANNEL	REPL		Harding County	Type Z Object Marker Back-to-back (6"x12")	30" Pipe			1
45,909287	-103 386824 Cox Rd	32,53 South	3		W1-2L	West	R/5	6,25 XI	1	11 2" 12		SQ TUBE	REPL		Harding County	Curve (Left)				
45.909151	-103.382208 Cax Rd	32,751 North,	South		Del7	East, West	R/S	o IV	32		Lb/Ft	U-CHANNEL	NEW		Harding County	4"x4" White Delineator Back to Back w/Post	Old Narrow Box Culvert w/ W-beam			
	The state of the s	A COLUMN											Table 1				Rail Dld Narrow Box Culvert w/ W-beam		STREET, P.	MINISTERNATION.
45,909151	-103.382208 Cox Rd	32.751 North,	South 1	12 36	OM3-L5	East,West	R/5	6 XI	2				No Action	0	Harding County	Type 3 Flexible Object Marker - Left	Rail Rail was box culvers w/ w-beam		SAUBARA	DOFFSSIA
45,909151	-103 382208 Cox Rd	32,751 North,	South	12 36	OM3-rS	East, West	R/5	5(X)	-				No Action	n	Harding County	Type 3 Flexible Object Marker - Right	Old Narrow Box Culvert w/ W-beam		2800 L	Karrogiona
	- TO LONG MARKET	No. of the Contract			C1.00	1 65 42 51 JULY	100	- 1	2	-	10.000	ne muer	CATALLE I		A CONTRACTOR OF THE PARTY OF TH	The Committee of the Co	Rail		Sa Chillian	DEG. NO
45,909267 45,909494	-103 381380 Cox Rd -103.378622 Cox Rd	32.793 North 32.925 North	3		W1-2R D10-4	East, West	R/5	6.25 XI 2.5 IV	1	11 2" 12	2 Gauge	SQ TUBE	No Action		Harding County Harding County	Curve (Right) Non-Interstate Milage Reference Markers(0)	On Speed Limit		2 5 3	7 11
45,909494	-103.378622 Cox Rd	32,925 North	4		R2-1	East	R/S	3 IV	1	10 21 12	2 Gauge	SQ TUBE	REPL		Harding County	Speed Limit (45)	on speed cime		EG EG	107
45.909544	-103.378433 Cox Rd	32,936 South	3	36 36	W3-1	West	R/5	9 XI	1	11 2" 12		SQ TUBE	REPL	2	Harding County	Stop Ahead			3 20	JASON T.
45.909747	-103.377260 Cox Rd	32.992 North	3		D3-1	North,South	R/5	6 IV	2.	10 2" 17	2 Gauge	SQ TUBE	REPL		Harding County	Street Sign(Cox Rd)			10	HANSON
45,909747 45,909745	-103.377260 Cox Rd	32.992 North 33.005	3		D3-1 REF	East/West	NEW	5 IV	2				No Action		Harding County	Street Sign(US 85)	S. FIC DS.		B 80 10	.0.
43.3097431	-103.376969 Cox Rd	53.005			NEF			U	0				No Action	- 0	Harding County	For Reference	& US 85		3 000	1000
45,863288	-103.542534 Craig Pass Rd	43.953 North,S	outh	5 10	OM2-2Va	East, West	R/5	2 XI	4	7 1.12	Lb/Ft	U-CHANNEL	NEW		Harding County	Type 2 Object Marker Back-to-back (6"x12")	Cattle Guard		0.	CHUNK

-103:540914 Craig Pass Rd -103:537438 Craig Pass Rd -103:535601 Craig Pass Rd

Table of Permanent Signing - Harding County DING PURPOSES ONLY

Sign Action: D/R = Discard Remove, D/S = Discard Salvage, R/S/S = Reset Existing Salvaged Sign, R/S = Replace Salvage

STATE OF SOUTH DAKOTA PH 8032(06)

Plotting Date: 5/22/25 Revised Date: xx/xx/xx Initials:WAC

Latitude	Longitude	Route	MRM	Side of Road	Width (in)	Height Number	Sign Face	Action	Square Sheeting Type	# of Signs	Post Type Desc	Post Matri	Post Action	Wolf Dwoership	Description	Remarks	Salvage	installed SQFT	Installed Post
45,864545		Craig Pass Rd	44.49	North,South	6	12 OM2-2Va	East, West	R/5	2 XI	4	7 1.12 Lb/Ft	U-CHANNEL	NEW	2 Harding County	Type 2 Object Marker Back-to-back (6"x12")	Cattle Guard	- Account)		
45.864571 45.864581		Craig Pass Rd	44.565	North East, West	30	30 W42-9 12 OM2-2Va	East, West	NEW	6.25 XI 2 XI	1	7 1.12 Lb/Ft	SQ TUBE U-CHANNEL	NEW	1 Harding County	Cattle Guard	48" Pipe			
45,864645		Craig Pass Rd Craig Pass Rd		East, West	6	12 OM2-2Va	North,South North,South	NEW	2 XI	4	7 1.12 Lb/Ft	U-CHANNEL	NEW	2 Harding County 2 Harding County	Type 2 Object Marker Back-to-back (6"x12") Type 2 Object Marker Back-to-back (6"x12")	48" Pipe			
45.864627	-103.525094	Craig Pass Rd	44.811		30	30 W1-2L	West	NEW	6.25 XI	1	11 2" 12 Gauge	SQ TUBE	NEW	1 Harding County	Curve (Left)				
15.864636		Craig Pass Rd	44.817		30	30 W42-9		NEW	6.25 XI	1	11 2" 12 Gauge	SQ TUBE	NEW	1 Harding County	Cattle Guard				
45,864776		Craig Pass Rd		North,South	6	12 OM2-2Va 30 W42-9		NEW	5.25 XI	4	7 1.12 Lb/Ft	U-CHANNEL	NEW	2 Harding County	Type 2 Object Marker Back-to-back (6"x12")	Cattle Guard			
5.865280 5.865488		Craig Pass Rd Craig Pass Rd		North Southeast	30	30 W1-11	East,West Southwest	NEW	6.25 XI	1	11 2" 12 Gauge 11 2" 12 Gauge	SQ TUBE	NEW	1 Harding County 1 Harding County	Turn (Left)	1			
15.865488		Craig Pass Rd		Southeast	18	18 W13-1P	Southwest	NEW	2.25 XI	1		23.1025	No Action	D Harding County	Advisory Speed (Plaque) (25)				
45.865714	200000000000000000000000000000000000000	Craig Pass Rd	45.076	Northwest,Sout	6	12 OM2-2Va	Northeast, Southwe	NEW	2 XI	4	7 1.12 Lb/Ft	U-CHANNEL	NEW	2 Harding County	Type 2 Object Marker Back-to-back (5"x12")	30" Pipe			
		E-2010	4.70	heast	,4	100000000000000000000000000000000000000	st	Charle			7 1312 10/10	DICHAINIVE	100	100000000000000000000000000000000000000					
5,866040 5,866040		Craig Pass Rd Craig Pass Rd		Southeast Southeast	10	Del8a 24 W1-6	Southwest	NEW	0 XI	1	10 2" 12 Gauge	SQ TUBE	No Action NEW	0 Harding County 2 Harding County	4" Tubular White Delineator (No Post) One-Direction Large Arrow	On Arrow	_		
5.866374		Craig Pass Rd	45.14		40	Del8a	Journwest	NEW	o xi	1	10 2 12 Gruge	SQ TORE	No Action	O Harding County	4" Tubular White Delineator (No Post)	On Arrow			
6,866374		Craig Pass Rd	45.14		48	24 W1-6	Northwest	NEW	8 XI	1	10 2" 12 Gauge	SQ TUBE	NEW	2 Harding County	One-Direction Large Arrow				
.867445	-103.519467	Craig Pass Rd	45.213	Southwest	30	30 W1-1R	Northwest	NEW	6.25 XI	1	11 2" 12 Gauge	SQ TUBE	NEW	1 Harding County	Turn (Right)				
3.867445		Craig Pass Rd		Southwest	18	18 W13-1P		NEW	2.25 XI	1			No Action	D Harding County	Advisory Speed (Plaque) (25)	A P			
5.867894 5.870827		Craig Pass Rd		Northeast	30	30 W1-2R 30 W42-9		NEW	6.25 XI	1	11 2" 12 Gauge	SQ TUBE	NEW	1 Harding County	Curve (Right)				
.870827		Craig Pass Rd Craig Pass Rd	45 458	Southeast	30	30 W1-2L	South Southwest	NEW	6.25 XI	1	11 2" 12 Gauge 11 2" 12 Gauge	SQ TUBE	NEW NEW	1 Harding County 1 Harding County	Curve (Left)				
871844		Craig Pass Rd		East, West	6	12 OM2-2Va		NEW	2 XI	4	7 1.12 Lb/Ft	U-CHANNEL	NEW	2 Harding County	Type 2 Object Marker Back-to-back (5"x12")	Cattle Guard			
873163		Craig Pass Rd	45.627		30	30 W42-9	North	NEW	6.25 XI	1	11 2" 12 Gauge	SQ TUBE	NEW	1 Harding County	Cattle Guard				
B73256		Craig Pass Rd	45.635		30	30 W1-2L		NEW	6.25 XI	1	11 2" 12 Gauge	SQ TUBE	NEW	1 Harding County	Curve (Left)				
874936		Craig Pass Rd	45.757		30	30 W1-2R		NEW	6.25 XI	1	11 2" 12 Gauge	SQ TUBE	NEW	1 Harding County	Curve (Right)	dell el-			
875397		Craig Pass Rd	45,786 46,159	East, West	5	12 OM2-2Va 30 W1-4L		NEW	2 XI 6.25 XI	4	7 1.12 Lb/Ft 11 2" 12 Gauge	U-CHANNEL SQ TUBE	NEW	2 Harding County	Type 2 Object Marker Back-to-back (6"x12")	30" Pipe			-
886271		Craig Pass Rd Craig Pass Rd	45,586		30	30 W1-4R	South	NEW	6.25 XI	7	11 2" 12 Gauge	SQ TUBE	NEW	1 Harding County 1 Harding County	Reverse Curve (Left) Reverse Curve (Right)				
901823		Craig Pass Rd	47.66		30	30 W42-9	South	NEW	6.25 XI	1	11 2" 12 Gauge	SQ TUBE	NEW	1 Harding County	Cattle Guard				
903144		Craig Pass Rd	47,752	East, West	6	12 OM2-2Va	North, South	NEW	2 XI	4	7 1.13 Lb/Ft	U-CHANNEL	NEW	2 Harding County	Type 2 Object Marker Back-to-back (6"x12")	Cattle Guard			
904359	-103.521450	Craig Pass Rd	47.833		30	30 W42-9	North	NEW	6.25 XI	1	11 2" 12 Gauge	SQ TUBE	NEW	1 Harding County	Cattle Guard				
905086		Craig Pass Rd		East, West	6	12 OM2-2Va		NEW	2 XI	4	7 1.12 Lb/Ft	U-CHANNEL	NEW	2 Harding County	Type 2 Object Marker Back-to-back (5"x12")	36" Pipe			
,906466 ,906621		Craig Pass Rd	47.978 47.991		30	30 W14-2	North	NEW	6.25 XI	1	11 2" 12 Gauge	SQ TUBE	NEW	1 Harding County	No Outlet	State Furnished	-		
906621		Craig Pass Rd Craig Pass Rd	47.991		36	Del8a 36 R1-2		R/S	0 XI	1	11 2" 12 Gauge	SQTUBE	No Action REPL	0 Harding County 1 Harding County	4" Tubular White Delineator (No Post) Vield 36x36	On Yield		-	
906761		Craig Pass Rd	48	Lust	-	REF	South	NEW	0	0	TITE IL COORC	30,000	No Action	O Harding County	For Reference	& Cox Rd			
302045	-103.813518		10.996	East	48	12 D3-1	North,South	NEW	8 IV	2		71	No Action	O Harding County	Street Name(Dillon Rd)				
.302044	103,813518		10.996		48	12 D3-1		R/5	8 IV	2	9 2" 12 Gauge	SQ TUBE	REPL	1 Harding County	Street Name(Harding Rd)				
.302042	-103.813511		10.996		48	24 W1-7		R/5	8 XI	- 1	10 2" 12 Gauge	SQ TUBE	REPL	2 Harding County	Two-Direction Large Arrow	State Furnished			
302034	-103.813437		11 007			REF		NEW	0	0			No Action	O Harding County	For Reference	& Harding Rd			
302046	-103.813267 -103.813274			North,South South,North	36	Del8a 36 R1-Z		NEW R/S	0 XI 18 Xi	2	11 2" 12 Gauge	SQ TUBE	No Action REPL	0 Harding County	4" Tubular White Delineator (no post) Yield 36x36	On Yields			
302043	-103.812904			North, South	50	12 OM2-2Va		R/5	2 XI	4	7 1.12 Lb/Ft	U-CHANNEL	REPL	2 Harding County 2 Harding County	Type 2 Object Marker Back-to-back (6"x12")	Cattle Guard		1	
302059	-103.812878		11.025		10	18 D10-4		R/S	2.5 IV	2	7 2122 2077	O STANITES	No Action	O Harding County	Non-Interstate Milage Reference Markers (0)	On Livestock at Large			
,302059	-103,812878	Dillon Rd	11.025		36	36 SP-1	West	R/S	9 XI	1	11 2" 12 Gauge	SQ TUBE	REPL	2 Harding County	Livestock At Large				
.302060	-103.812880		11.025		36	36 SP-3		R/S	9 XI	1	11 2" 12 Gauge	SQ TUBE	REPL	1 Harding County	End Livestock at Large	1			
302059	-103,812878		11.025		30	24 W7-3aP		R/S	5 XI	1	49 70 43 0000	CO TUBE	No Action	0 Harding County	Next Miles(13 Miles)	_			
302088	-103.811601 -103.806925		11.088 11.317		36	36 W3-2 30 W42-9		R/S NEW	9 XI 6.25 XI	1	11 2" 12 Gauge 11 2" 12 Gauge	SQ TUBE	REPL NEW	2 Harding County 1 Harding County	Yield Ahead Cattle Guard	_			
302126	-103,604792			North,South	6	12 OM2-2Va		R/S	2 XI	4	7 1.12 Lb/Ft	U-CHANNEL	REPL	2 Harding County	Type 2 Object Marker Back-to-back (6"x12")	Cattle Guard			
				2-0.0	100		Law way						Leave						
302114	-103,803388	111111111111111111111111111111111111111	11,489	South	30	30 W1-2R	West	R/S	6,25 XI	1	0 2" 12 Gauge	SQ TUBE	Existing Post	O Harding County	Curve (Right)				
302109	-103.802839	Dillon Rd	11.517	North	30	30 W42-9	East	NEW	6.25 XI	1	11 2" 12 Gauge	SQ TUBE	NEW	1 Harding County	Cattle Guard				
302080	103.801701	Dillon Rd	11.571	North,South	6	12 OM2-2Va	Southwest, Southea	R/S	2 XI	4	7 1.12 lb/Ft	U-CHANNEL	REPL	2 Harding County	Type 2 Object Marker Back-to-back (6"x12")	30" Pipe			
301461	-103,799692	Dillon Rd	11,677	North	30	30 W1-2L	st,Northeast,South	R/S	6.25 XI	- 3	11 2" 12 Gauge	SQ TUBE	REPL	1 Harding County	Curve (Left)				
1	and the second second	1			30		A	C	1	1		1-0.1	Leave						
299936	-103,796005	Diffor Rd	11,885	Southwest	30	30 W1-2L	Northwest.	R/5	6,25 XI	1	0 2" 12 Gauge	SQ TUBE	Existing Post	O Harding County	Curve (Left)				
299299	-103,792767		12 055	FECTERI	30	30 W1-2R	East	R/5	6.25 XI	- 1	11 2" 12 Gauge	SQ TUBE	REPL	1 Harding County	Curve (Right)				
298936	-103.786872		12.344		10	27 010-5		R/S	3.75 IV	2			No Action	0 Harding County	Non-Interstate Milage Reference Markers (1.3)	On Curve			
298936	-103.786872		12.344		30	30 W1-2L		R/S	6.25 XI	-1	11 2" 12 Gauge	SQ TUBE	REPL	1 Harding County	Curve (Left)				_
298850 299096	-103.780804 -103.779674		12.644 12.706		30	30 W1-2R 30 W42-9		R/S R/S	6.25 XI 6.25 XI	1	11 2" 12 Gauge 11 2" 12 Gauge	SQ TUBE	REPL NEW	1 Harding County 1 Harding County	Curve (Right) Cattle Guard				
299238	-103.778873		12.743		30	30 W1-2R		R/5	6.25 XI	1	11 2" 12 Gauge	SQ TUBE	REPL	1 Harding County	Curve (Right)				
299479	-103.777631			North, South	6	12 OM2-2Va		R/S	2 XI	4	7 1.12 Lb/Ft	U-CHANNEL	REPL	2 Harding County	Type 2 Object Marker Back-to-back (6"x12")	Cattle Guard			
299620	-103,776341		12.867	North	30	30 W1-2L		R/5	6.25 XI	-1	11 2" 12 Gauge	SQ TUBE	REPL	1 Harding County	Curve (Left)				
302063	-103.764845		13.455		30	30 W42-9	West	NEW	6.25 XI	1	11 2" 12 Gauge	SQTUBE	NEW	1 Harding County	Cattle Guard				
302356	-103,763112	Dillon Rd	13.542	South	10	27 D10-5	East, West	R/S	3,75 IV	2			No Action	0 Harding County	Non-Interstate Milage Reference Markers(2.5)	On Curve			_
302356	-103.763112	Dillon Rd	13,542	South	30	30 W1-2R	West	R/5	6,25 XI	1	0 2" 12 Gauge	SQ TUBE	Leave Existing Post	O Harding County	Curve (Right)				
302410	-103.762862	Dillon Rd	13.555	North South	- 6	12 OM2-2Va	East, West	R/5	2 XI	4	7 1,12 Lb/Ft	U-CHANNEL	REPL	2 Harding County	Type 2 Object Marker Back-to-back (6"x12")	Cattle Guard			STATES AND ADDRESS OF THE PARTY
302651	-103.760785		13.655		30	30 W42-9		NEW	6.25 XI	1 1	11 2" 12 Gauge	SQ TUBE	NEW	1 Harding County	Cattle Guard		3.1	2888	ARBERTARE.
302617	-103.759471		13.722		30	30 W1-2L	Land of the land	R/S	6.25 XI	-	0 2" 12 Gauge	SQ TUBE	Leave	O Harding County	Curve (Left)			411110	ROFESSI
		12.11.00	0.000	V 7/40	30		East	-	1000	4		T 114 2 4 4 5	Existing Post		Acres as a			1 03 ake	-000000
302363	-103.752156	Dillan Rd	14.079	North,South	6	12 OM2-2Va	East, West	R/5	2 XI	4	7 1.12 Lb/Ft	U-CHANNEL	REPL	2 Harding County	Type 2 Object Marker Back-to-back (6"x12")	48 " Pipe		Salatining P	DEG. NO
302302	-103,750318	Dillon Rd	14.168	South	30	30 W1-2R	West	R/S	6.25 XI	1	0 2" 12 Gauge	SQ TUBE	Leave	O Harding County	Curve (Right)		14 11 11 11	2 50	T. Il
,302258	-103,749100	Dillon Rd	14,228	South	48	12 03-1	North	R/5	4 10	1			Existing Post No Action		Street Name(Dillon Rd)			E E	my107
302258	-103,749100		14,228		36	12 03-1		R/S	610	2	9 2" 12 Gauge	SQ TUBE	REPL	0 Harding County 1 Harding County	Street Name(Dunn Rd)			3 = 9	JASON
			0.0		-								Leave					10	HANSO
301765	-103.746988	Dillon Rd	14.336	Northeast	30	30 W1-2L	Southeast	R/S	6.25 XI	1	0 2" 12 Gauge	SQ TUBE	Existing Post	O Harding County	Curve (Left)			75 B	TIMIYOU
301062	103.744680	Dillon Rd	14.459	Southwest	30	30 W1-2L	Northwest	R/S	6.25 XI	3	0 2" 12 Gauge	SQ TUBE	Leave	0 Harding County	Curve (Left)			300	Urinas
	AND THEIR		14,433	GOL	30	2011.1.2.2.	11.41.91.11.2.5.	144	5.25 M		of Transfer		Existing Post	of taronig county	25.03.0217			00	- HDA
27101.01				Northeast, South	1		Northwest, Southea			1			and and a second			_		-	"SOARS

Table of Permanent Signing - Harding Countyong purposes only

Sign Action: D/R = Discard Remove, D/S = Discard Salvage, R/S/S = Reset Existing Salvaged Sign, R/S = Replace Salvage

STATE OF SOUTH PH 8032(06) 49 91 DAKOTA

Plotting Date: 5/22/25 Revised Date: xx/xx/xx Initials:WAC

Latitude	Longitud	Route	MRM	Side of Road	Width (in)	Height (in)	Number	Sign Face	Action	Square Footage	Sheeting Type	a of Post	h Post Ty	ne Desc Pos	t Matri Pa	t Action Po	of c	Ownership	Description	Remarks	Salvage Quantity	Installed SQFT	Installed Post FT
45.300504	-103.73999	3 Dillon Rd	14.693	South	1	0 27	010-5	East, West	R/S	3.75 IV		2			No	Action	0 Harding	g County	Non-Interstate Milage Reference Markers(3.7)	On ReverseCurve			
45,300504	-103,73999	3 Dillon Rd	14,693	South	3	0 30	W1-4L	West	R/5	6,25 XI		1	0 2"12 Gau	ge SQ TUBE	Lea		O Harding	g County	Reverse Curve (Left)				
45,300670	-103.73580	1 Dillon Rd	14.897	North	3	0 30	W1-4L	East	R/S	6.25 XI		1	11 2" 12 Gai	ge SQ TUBE		ting Post	1 Harding	p County	Reverse Curve (Left)		-		
45.300580	-103.73428	·	14.975		3		W42-9	West	NEW	6.25 XI			11 2" 12 Ga				1 Harding		Cattle Guard				
45,300454	-103.73218	Dillon Rd	15.075	North, South	1	6 12	OM2-2Va	East, West	R/S	2 XI		4	7 1.12 Lb/F	U-CHAN	NEL REF		2 Harding	g County	Type 2 Object Marker Back-to-back (6"x12")	Cattle Guard			
45.300307	-103.73016		15.175		1		W42-9	East	NEW	6.25 XI			11 Z" 12 Ga			$\overline{}$	1 Harding		Cattle Guard				
45.300066	-103,71365 -103,71307		15.98 16,008		-	-	W42-9 7 D10-5	West	NEW R/S	6,25 XI 3,75 IV		1	11 2" 12 Gar	ge SQ TUBE			1 Harding		Cattle Guard	On Compa		2	-
45.300016	V7200-100		100000		1	2	1000	East, West		- 1		-4	J.		100	Action	0 Harding	g County	Non-Interstate Milage Reference Markers(5.1)	On Curve			
45.300016	-103.71307	2 Dillon Rd	16.008	South	3	30	W1-2R	West	R/S	6.25 XI		1	0 2" 12 Gas	ge SQ TUBE		ting Post	0 Harding	g County	Curve (Right)				
45.299999	-103,71159	B Dillon Rd	16.08	North,South	1	6 12	OM2-2Va	East, West	R/5	2 XI		4	7 1.12 Lb/F				2 Harding	g County	Type 2 Object Marker Back-to-back (6"x12")	Cattle Guard			1
45,299673	-103.71012			Northeast	+		W1-2L	Southeast	R/5	6,25 XI			11 2" 12 Gai				1 Harding		Curve (Left)				
45.299521	-103,70961		16.182		3		W42-9	East	NEW	5.25 XI		1	11 2" 12 Gai	ge SQ TUBE		Action		g County	Cattle Guard		_		
45.299199 45.299200	-103.70847: -103.70847:		16.242 16.242		3		W13-1P W1-4R	West	R/S	2,25 XI 6,25 XI		1	11 2" 12 Ga	ge SQ TUBE			0 Harding 1 Harding		Advisory Speed (Plaque)(40) Reverse Curve (Right)		-		
45.296979	-103.70309			North,South			2 OM2-2Va	East, West	R/S	2 XI		4	7 1.12 Lb/F				2 Harding		Type 2 Object Marker Back-to-back (6"x12")	48" Pipe			
45.297465	-103.70043	2 Dillon Rd	16.688	Northwest	1	8 18	W13-1P	Northeast	R/S	2.25 XI		1			No.	Action	0 Harding		Advisory Speed (Plaque)(40)				
45.297464	-103,70043			Northwest	3		W1-4R	Northeast	R/S	6.25 XI		1	11 2" 12 Ga	ge SQ TUBE			1 Harding		Reverse Curve (Right)				
45.300218	-103,69261	2 Dillon Rd	17.114	South	1	.0 27	D10-5	East, West	R/S	3,75 (V		2				Action	0 Harding	g County	Non-Interstate Milage Reference Markers(6.1)	On Curve			-
45.300218	-103.69261	2 Dillon Rd	17:114	Southeast	3	30	W1-2R	Southwest	R/S	6.25 XI		1	0 2" 12 Gau	ge SQ TUBE	Lea	ting Post	D Harding	g County	Curve (Right)				
45.300700	-103.68904	4 Dillon Rd	17.294	North	3	0 30	W1-2L	East	R/S	6.25 XI		1	11 2" 12 Gas	ge SQ TUBE			1 Harding	g County	Curve (Left)				
45.300668	-103.68776		17.356		3		W1-2L	West	R/S	6.25 XI			11 2" 12 Ga				1 Harding		Curve (Left)				
45.301030	-103.68334			North, South	1 - 7		2 OM2-2Va	East, West	R/5	2 XI		4	7 1.12 Lb/F				2 Harding		Type 2 Object Marker Back-to-back (6"x12")	36" Pipe			
45.301100	-103.68295		17,594		3		W1-2R	East	R/5	6.25 XI			11 2" 12 Gai					g County	Curve (Right)				
45.301176 45.301487	-103,68269 -103,68083		17,605	South North,South	3		W42-9 OM2-2Va	West East, West	NEW R/S	5,25 XI		1	7 1-12 Lb/F				1 Harding		Type 2 Object Marker Back-to-back (6"x12")	Cattle Guard	-		
45.301725	-103.67875		-	North	3		W42-9	East	NEW	6.25 XI		1	11 2" 12 Gas				2 Harding	g County	Cattle Guard	Cattle Guard			
45.301843	-103.67731		17.875	-	-		W1-48	West	R/S	6.25 XI			11 2" 12 Gai				1 Harding		Reverse Curve (Right)				
45.301127	-103.67206	Dillon Rd	18.14	Mosth	3	0 30	W1-4R	East	R/S	6.25 XI		1	0 2" 12 Ga	ge SQ TUBE	Lea	/e		g County	Reverse Curve (Right)				
		A	77.17	24.97	, ,		1, 4	1.37		2000		-	UE TE Gar	ge Serious	EXIS	ting Post			3 2 3 3 3 3 3 3 3 3 3 3 3 3 3 3 3 3 3 3				
45.301043	-103.67066	5 Dillon Rd	18.208	South	1	.0 27	7 010-5	East,West	R/5	3.75 IV		2	111			Action	0 Harding	g County	Non-Interstate Milage Reference Markers(7.2)	On Curve		2 3	4
45.301043	-103,67066	5 Dillon Rd	18.208	South	3	10 30	W1-2R	West	R/S	6.25 XI		1	0 2" 12 Gas	ge SQ TUBE	Lea	ting Post	D Harding	g County	Curve (Right)				
25 20214				an color tree	1			ACCOMPANY.							lies		- Landing	/ 4		1			
45.300403	-103.66715	Dillon Rd	18.385	Northeast	3	OE 0	W1-2L	Southeast	R/5	6.25 XI		1	0 2" 12 Ga	ge SQ TUBE		ting Post	0 Harding	g County	Curve (Left)				
45.299296	103.66321	5 Dillon Rd	18.59	Southwest	i a	0 30	W1-4L	Northwest	R/S	6.25 XI		1	0 2" 12 Gas	ge SQ TUBE	Lea		O Hardine	g County	Reverse Curve (Left)				
Co-second		2002100					10.00	5950059	1935	7.00		-	2 45,35	90 197810	EXIS	ting Post		0	100000000000000000000000000000000000000		-		
45.299861	-103.65619	6 Dillon Rd	18,953	North	3	0 30	W1-5L	East	R/S	5.25 XI		1	0 2" 12 Gal	ge SQTUBE	Lea	re ting Post	D Harding	g County	Winding Road (Left)				
45.299972	-103,65195	7 Dillon Rd	19,159	South	3	0 30	W42-9	West	NEW	6.25 XI		1	11 2" 12 Ga	ge SQ TUBE			1 Hardine	g County	Cattle Guard	1			
45.299970	-103.64990	The state of the s	19.258		1		D10-5	East, West	R/5	3,75 IV		2	7 2" 12 Gas				1 Harding		Non-Interstate Milage Reference Markers(8:3)				
45.299970	-103.64990	9 Dillon Rd	19.258	North, South			OM2-2Va	East, West	R/S	2 XI		4	7 1.12 Lb/F	LI-CHANI			2 Harding		Type 2 Object Marker Back-to-back (6"x12")	Cattle Guard			-1
45.299951	-103 64794		19.355		3	_	W42-9	East	NEW	6,25 XI		1	11 2" 12 Gas					g County	Cattle Guard				
45.299966	-103.63702			North,South	1	_	2 OM2-2Va	East, West	R/5	2 XI		4	7 1.12 Lb/F				2 Harding		Type 2 Object Marker Back-to-back (6"x12")	48" Pipe			
45.299923	-103,61846	T T T T T T T T T T T T T T T T T T T	20.794		3		W42-9	West	NEW .	6.25 XI		1	11 2" 12 Ga				1 Harding		Cattle Guard				
45.299966 45.299966	-103,61658: -103,61658:		20.884	North,South	1		D10-5 OM2-2Va	East, West East, West	R/S	3.75 IV		- 4	7 2" 12 Gat 7 1.12 Lb/F				1 Harding 2 Harding		Non-Interstate Milage Reference Markers (9.9) Type 2 Object Marker Back-to-back (6"x12")	Cattle Guard	-	_	
45.299966	-103.61459		20.981		3		W42-9	East	NEW	6.25 XI		1	11 2" 12 Ga					g County	Cattle Guard	Cathe Guard			
	100000	Total Control	1000000					D100		100 7 00			P. P. S. P. S.		lea		10000		Control of the Contro				
45.300025	-103.61188	pi niliou ka	21.113	2000	3		WI-4L	West	R/5	6.25 XI		1	0 2" 12 Gau		EXIS	ting Post	DiHarding	g County	Reverse Curve (Left)				
45.300155	-103.60682	8 Dillon Rd	21.361	North	3	80 30	W1-4L	East	R/S	6.25 XI		1	11 2" 12 Gas	ge SQ TUBE			1 Harding	g County	Reverse Curve (Left)				
45.300059	-103.60591	Dillon Rd	21.406	South	3	OE 01	W1-5L	West	R/S	5.25 XI		1	0 2" 12 Gau	ge SQ TUBE	Lea	ting Post	0 Haiding	g County	Winding Road (Left)				
45.299944	-103.60291	5 Dillon Rd	21.552	North,South	1	6 12	OM2-2Va	East, West	R/S	2 XI	1	4	7 1.12 Lb/F	U-CHAN			2 Harding		Type 2 Object Marker Back-to-back (6"x12")	36" Pipe	+		
2 2 2 2 2 2 2 2 2	F3.37 (March)		3,733,7			2		PLCI.	n/e			-	of the state of		l'ea					14-14-1			
45.299445	-103.59627	Lillion Ko	21.891		3	30	W1-5R	East	H/2	6.25 XI		1	0 2" 12 Gas	ge SQ TUBE	Exis	ting Post	O Haiding	g County	Winding Road (Right)				
45,300120	-103,59320			North,South		6 12	OM2-2Va	East, West	R/5	4 XI		8	7 1.12 Lb/F	U-CHAN			4 Harding	g County	Type 2 Object Marker Back-to-back (6"x12")	2 - 60" Pipe			
45.300589	103.59107		22.156		1	.0 27	010-5	East, West	R/S	3.75 IV		2			140	Action	0 Harding	g County	Non-interstate Milage Reference Markers(11)	On Curve		1	
45,300589 45,300592	-103,59107 -103,59106		22.156 22.156		1		W13-1P W1-4R	West	R/S	2,25 XI 6,25 XI		1	11 20 12 5-	en Tune		Action	0 Harding		Advisory Speed (Plaque)(35)	State Furnished			
45.300779	-103.59106		22,194				W42-9	West	R/S NEW	6.25 XI			11 2" 12 Gai 11 2" 12 Gai				1 Harding 1 Harding		Reverse Curve (Right) Cattle Guard		-		
45.300870	-103.58935			Northeast			Del8a	01776	NEW	D XI		2	10.00	50,1562		Action	0 Harding		4" Tubular White Delineator (no post)	On Arrows	0		
45.300870	-103,58935			Northeast	1		1W1-6	Southeast, Southwe	NEW	16 XI		2	10 2" 12 Gau	ge SQ TUBE				g County	One-Direction Large Arrow				
43.200670	-103,20933	Dillon Ka			-4	29	1 1/1-6	st	No. THOS	10 VI		- 4	10 2 12 04	ge 30 TUBE	INEX	y .	4 Harding	g County	One-Direction Large Arrow				1
45,300560	-103.58857	4 Dillon Rd	22.285	Northeast, South	1	6 12	OM2-2Va	Northwest,Southea	R/S	2 XI		4	7 1.12 Lb/F	U-CHAN	NEL REF		2 Harding	g County	Type 2 Object Marker Back-to-back (6"x12")	Cattle Guard			
45.299970	-103.58667		22,386	West			15.8.40 WHILE	SE	NEW	12.5 XI		2	100000	ACCOUNT PARTY OF	A.		1,70		Cattle Guard				
45.299974	-103.58667		22,386		3		W42-9 W13-1P	East, West East	R/S	2,25 XI		1	11 2" 12 Gas	ge SQ TUBE		Action	0 Harding	g County or County	Advisory Speed (Plaque)(35)	On Reverse Curve State Furnished			
45.299981	-103,58534		22.451		3		W1-4R	East	R/S	6.25 XI		1	11 2" 12 Gas	ge SQ TUBE			1 Harding		Reverse Curve (Right)	State Farmonies			PROFESSIONAL SEG. NO. CO.
45 299979		3 Dillon Rd		North, South			OMZ-ZVa	East, West	R/S	2 XJ		4	7 1.12 Lb/F				2 Harding		Type 2 Object Marker Back-to-back (6"x12")	36" Pipe		20838	The state of the s
45.299982	-103,57903		22.76	South	3	30	W42-9	West	NEW	6.25 XI		1	11 2" 12 Gai	ge SQ TUBE			1 Harding	g County	Cattle Guard			0688 E	ROFESSION
45.300007	-103.57845			North,South	1		OM2-2Va	East, West	R/S	2 XI		4	7 1.12 Lb/F				2 Harding		Type 2 Object Marker Back-to-back (6"x12")	36" Pipe		20 VD ,	000000000000
45.299967	-103.57635			North,South			OM2-2Va	East, West	R/S	2 XI		4	7 1.12 Lb/F				2 Harding		Type 2 Object Marker Back-to-back (6"x12")	Cattle Guard		S. 182.00	DEG. NO CO
45,299950	-103.57443 -103.55116		22.985		3		W42-9	Fast	NEW	6.25 XI			11 2" 12 Gas				1 Harding		Cattle Guard	+	+	3 9 3	Man
45.299941	-103,55116	э иноп ка	24.11	SOUTH	3	0 30	W42-9	West	NEW	6.25 XI		1	11 2" 12 Ga	ge SQ TUBE	NEV	Y	T Harding	g County	Cattle Guard			1 1 0 V	my107 "

11 2" 12 Gauge

11 2" 12 Gauge

11 2" 12 Gauge

1.12 Lb/Ft

2" 12 Gauge

SQ TUBE

U-CHANNE

24.217 South

-103,549167 Dillon Rd

-103.549110 Dillon Rd -103.548722 Dillon Rd -103.548907 Dillon Rd

45.29997

45.29997

45.300000

24.217 North 24.217 South 24.217 North

24.219 North, South 24.2192 24.228 North 24.228 North

36 SP-3 36 SP-3 24 W7-3aP

12 OM2-2Va

1 Harding County

D Harding County

Harding County

Haiding County

D Harding County

D Harding County

1 Harding County

Speed Limit(45)

Livestock At Large

End Livestock at Large

Type 2 Object Marker Back-to-back (6"x12")

Cattle Guard & US 85



Table of Permanent Signing - Harding County DING PURPOSES ONLY

Sign Action: D/R = Discard Remove, D/S = Discard Salvage, R/S/S = Reset Existing Salvaged Sign, R/S = Replace Salvage

-102.963316 Ellingson Rd -102.963316 Ellingson Rd

-102,963256 Ellingson Rd

45.870916

51.531 Northeast 51.531 Northeast STATE OF PROJECT SHEET TOTAL NO. SHEETS AND SHEETS AND

Plotting Date: 5/22/25 Revised Date: xx/xx/xx Initials:WAC

Latitude	Longitude Route	MRM Side of Rose	ad Wi	idth Height Number	Sign Face	Action	Square Sheeting	# of Sign	Post	Post Type Desc	Post Matri	Post Action	# of	Ownership	Description	Remarks	Salvage	Installed SQFT	Installed Post FT
45.487468	-103.095299 Dog Creek Pl	45.973 North,South	-	6 12 OM2-2Va	East, West	NEW	2 XI	ngn	4 Length	7 1.12 Lb/Ft	U-CHANNEL	NEW	r Osts	2 Harding County	Type 2 Object Marker Back-to-back (6"x12")	Cattle Guard	Quantity		
45.487481	-103,095095 Dog Creek PI	45.981 North		30 30 W14-1	East	NEW	6.25 XI			1 2" 12 Gauge	SQ TUBE	NEW		Harding County	Dead End				
45,487454	-103.094878 Dog Creek Pl	45,993 North	_	54 12 D3-1	North,South	R/S	9 10	1	2	9 2" 12 Gauge	SQ TUBE	REPL		L Harding County	Street Name (Dog Creek PI)				
45.632163 45.632163	-103.484083 E6.Rd -103.484083 E6.Rd	25.997 West 26.997 West		10 18 D10-4 Del8a	East	R/S NEW	1.25 (V		1	+	+	No Action No Action		Harding County Harding County	Non-Interstate Milage Reference Markers(0) 4" Tubular White Delineator (No Post)	On Arrow On Arrow	-		
45.632163	-103.494083 E6 Rd	26,997 West		48 24 W1-7	East	R/S	8 XI		1 1	0 2" 12 Gauge	SQ TUBE	REPL		2 Harding County	Two-Direction Large Arrow	State Furnished			
45.632185	-103.484033 E6 Rd	27		REF		NEW	0		0			No Action		Harding County	For Reference	& Old Hwy 85			-
45.632191	-103.483825 E6 Rd	27.012 North		Del8a		NEW	0 XI		1			No Action		Harding County	4" Tubular White Delineator (No Post)	On Yield			
45.632191	-103.483825 E6 Rd	27.012 North	_	36 36 R1-2	East	R/S	9 XI			1 2" 12 Gauge	SQ TUBE	REPL		1 Harding County	Yield 36x36				
45.632156 45.632205	-103 483385 E6 Rd	27 033 South 27 0588 North		30 30 W14-Z 30 30 W2-4	West. East	R/S	6.25 XI 6.25 XI	_		1 2" 12 Gauge	SQ TUBE	REPL		Harding County	No Outlet	State Furnished	+		
45.632139	-103.482828 E6 Rd -103.476837 E6 Rd	27,344 South		30 30 W42-9	West	NEW	6.25 XI			1 2" 12 Gauge 1 2" 12 Gauge	SQ TUBE	NEW		1 Harding County	T-Symbol Cattle Guard		1		-
45.632133	-103.474849 E6 Rd	27.439 North,South		6 12 OMZ-2Va	East, West	R/S	2 XI		4	7 1.12 Lb/Ft	U-CHANNEL	REPL		2 Harding County	Type 2 Object Marker Back-to-back (6"x12")	Cattle Guard			
45.632160	-103.474832 E6 Rd	27.44 South		36 36 SP-1	West	R/S	9 XI			1 2" 12 Gauge	SQ TUBE	REPL		Harding County	Livestock At Large				
45,632160	-103.474832 E6 Rd	27.44 North	_	36 SP-3	East	R/S	9 XI		1 1	1 2" 12 Gauge	SQ TUBE	REPL		Harding County	End Livestock at Large				-
45.632160 45.632174	-103.474832 E6 Rd -103.472956 E6 Rd	27.44 South 27.534 North	-	42 30 W7-3aP 30 30 W42-9	West East	R/S NEW	8.75 XI 6.25 XI	+	1 1	1 2" 12 Carma	SQ TUBE	No Action NEW	1	Harding County	NextMiles(8 Miles) Cattle Guard				
45.632136	-103.455219 E6 R6	28.389 South		30 30 W42-9	West	NEW	6.25 KI			1 2" 12 Gauge 1 2" 12 Gauge	SQ TUBE	NEW		Harding County Harding County	Cattle Guard		1	2	
45,632082	-103.453265 E6 Rd	28.485 North,South	-	6 12 OM2-2Va	East, West	R/S	2 XI		.4	7 1.12 Lb/Ft	U-CHANNEL	REPL		Harding County	Type 2 Object Marker Back-to-back (6"x12")	Cattle Guard			
45.632095	-103.452241 E6 Rd	28.535 South		10 27 D10-5	East, West	R/S	3.75 IV		2			No Action		Harding County	Non-Interstate Milage Reference Markers(1.5)	On Winding Road			1
45.632095	-103.452241 E6 Ro	28 535 South	_	18 18 W13-1P	West	R/S	2.25 XI	-	1	5402 = 7.17		No Action	1	Harding County	Advisory Speed (Plaque)(40)				
45.632095 45.632074	-103.452241 E6 Rd -103.451263 E6 Rd	28,535 South 28,58 North	_	30 30 W1-5L 30 30 W42-9	West	R/S NEW	6.25 XI	-		1 2" 12 Gauge	5Q TUBE	NEW		L Harding County	Winding Road (Left)		1		
45.632312	-103.449156 E6 Rd	28.686 North South	v= -	6 12 OM2-2Va	East, West	R/S	6.25 XI 2 XI		4	1 2" 12 Gauge 7 1_12 Lb/Ft	SQ TUBE U-CHANNEL	REPL		1 Harding County 2 Harding County	Type 2 Object Marker Back-to-back (6"x12")	84" Arch Pipe			
45,632485	-103.448142 E6 Rd	28.737 North		Del8a	12041,71021	NEW	O XI		2	2 2-22 00/11	C CLIMITALE	No Action		Harding County	4" Tubular White Delineator (No Post)	On Arrows	1		
45.632485	-103.448142 E6 Rð	28.737 North		48 24 W1-6	Southeast, Southwe	-	16 XI		2 1	0 2" 12 Gauge	SQTUBE	NEW		Harding County	One-Direction Large Arrow				
45.632092	-103.445049 E6 Rd	28.889 North		18 18 W13-1P	East	R/S	2.25 XI		1			No Action	1	Harding County	Advisory Speed (Plague)(35)	State Furnished			
45.632092	-103 445049 E6 Rd	28.889 North	_	30 30 W1-5R	East	R/S	6.25 XI		1 1	1 2" 12 Gauge	SQ TUBE	REPL		Harding County	Winding Road (Right)		0		
45.632163	-103.442754 E6 Rd	29.003 North	-	36 12 D3-1	East,West	NEW	3 IV	-	1	9 2" 12 Gauge	SQ TUBE	NEW		I Harding County	Street Sign(130 Ave)	29 205 to 29 225 @ 140' Shoulder			
45.632148	-103.438581 E6 Rd	29.205 South		Del7	East, West	R/S	0 XI		6	7 1.12 Lb/Ft	U-CHANNEL	NEW	3	Harding County	4"x4" White Delineator Back to Back w/Post	29,205 to 29,285 @ 140'; Shoulder drop off into channel			
45.632144	-103.437876 E6 Rd	29,239 North,South		6 12 OM2-2Va	East, West	R/S	2 XI		4	7 1.12 Lb/Ft	U-CHANNEL	REPL		Harding County	Type 2 Object Marker Back-to-back (6"x12")	36' Pipe			
45,632144	-103.437876 E6 Rd	29.298 South	-	10 27 D10-5	East, West	R/S	3.75 IV	-	2	7 2" 12 Gauge	SQ TUBE	NEW		Harding County	Non-Interstate Milage Reference Markers(2.3)	and the control of th			
45.632144 45.632148	-103.437876 E6 Rd -103.425477 E6 Rd	29.298 North, South 29.846 South		6 12 OMZ-2Va 30 30 W42-9	East, West West	R/S NEW	2 XI 6.25 XI	+	4	7 1.12 Lb/Ft 1 2" 12 Gauge	U-CHANNEL SQ TUBE	REPL NEW		2 Harding County 1 Harding County	Type 2 Object Marker Back-to-back (6"x12") Cattle Guard	48' Pipe			
45.632118	-103.423565 E6 Rd	29.933 North South		6 12 OM2-2Va	East, West	R/S	2 XI		4	7 1.12 Lb/Ft	U-CHANNEL	REPL		2 Harding County	Type 2 Object Marker Back-to-back (6"x12")	Cattle Guard	1		
45,632114	-103 422654 E6 Rd	29.979 North		36 12 D3-1	East West	NEW	3 (V		1	9 2" 12 Gauge	SQ TUBE	NEW		L Harding County	Street Sign(131 Ave)				
45.632110	-103.422142 E6 Rd	30.008 South		30 30 W14-1	West	NEW	6.25 XI		1 1	1 2" 12 Gauge	SQ TUBE	NEW		1 Harding County	Dead End				- 1
45.632104	-103.421657 E6 Rd	30.03 South	-	10 18 D10-4	East, West	R/5	2.5 IV	-	2			No Action	3	Harding County	Non-Interstate Milage Reference Markers(3)	On Minimum Maintenance			
45.632104 45.632104	-103.421657 E6 Rd -103.421657 E6 Rd	30.03 South 30.03 South	-	18 18 W13-1P 36 36 W70-1	West	R/S	2.25 XI 9 XI	-	1 1	1 2" 12 Gauge	SQ TUBE	No Action NEW		2 Harding County 2 Harding County	Advisory Speed (Plaque) (25) Minimum Maintenance	State Furnished	0		
45.632104	-103.421657 E6 Rd	30.03 South		24 18 W70-3	West	NEW	3 XI		1	1/2 12 Gauge	3Q TOBE	No Action		Harding County	Travel At Your Own Risk	State Furnished			
45.632066	-103.381336 E6 Rd	31.982 North,South		6 12 OMZ-2Va	East, West	R/S	2 81		4	7 1.12 Lb/Ft	U-CHANNEL	REPL		2 Harding County	Type 2 Object Marker Back-to-back (6"x12")	Cattle Guard			
45.631988	-103.360870 E6 Rd	3Z.975 North,South	6.1	6 12 OM2-2Va	East,West	R/S	2 XI		4	7 1.12 Lb/Ft	U-CHANNEL	REPL		2 Harding County	Type 2 Object Marker Back-to-back (6"x12")	Cattle Guard			
46,633592	-103,314320 E5 Ad	35.445 Southeast		10 27 010-5	Northeast,Southwest	e R/S	1.875 (V		1			No Action	3	Harding County	Non-Interstate Milage Reference Markers(8.5)	On Livestock at Large			
46.633592	-103,314320 E6 Rd	35.445 Northwest		18 18 W13-1P	Northeast	NEW	2.25 XI		1			No Action	- 1	Harding County	Advisory Speed (Plaque) (25)				
46.633592	-103.314320 E6 Rd	35.445 Northwest		36 36 W70-1	Northeast	R/S	9 XI		1 1	1 2" 12 Gauge	SQ TUBE	REPL		Harding County	Minimum Maintenance	State Furnished			
46.633592	-103.314320 E6 Rd	35.445 Northwest	_	24 18 W70-3	Northeast	NEW	3 XI	-	1			No Action	-	Harding County	Travel At Your Own Risk	State Furnished			
46.638592	-103.314320 E6 Rd	35.445 Southeast			Southwest	R/S/5	0		1			No Action	1	Harding County	Special Sign	Replace No Trespassing or Hunting Sign on Post			
46.633592	-103.314320 E6 Rd	35.445 Southeast			Southwest	0/5		1	1 1	1 2" 12 Gauge	SQ TUBE	REPL		1 Harding County	Special Sign(County Road Ends)				
45.638649	-103.314225 E6 Rd	35,448 Northwest,Sc	but	5 12 OM2-2Va	Northeast, Southwe	NEW	2 XI		4	7 1.12 Lb/Ft	U-CHANNEL	NEW	3	Harding County	Type 2 Object Marker Back-to-back (6"x12")	Cattle Guard			
45.905748	-103.459234 Eagles Nest Rd	48		REF	100	NEW	0		0			No Action	1	Harding County	For Reference	& Cox Rd			7
45.905898	-103.459201 Eagles Nest Rd	48 01 West		Del8a		NEW	O XI	1	1	2		No Action		Harding County	4" Tubular White Delineator (No Post)	On Yield			
45.905898	-103.459201 Eagles Nest Rd	48.01 West		36 36 R1-2	North	R/S	9 XI		1 1	1 2" 12 Gauge	SQ TUBE	REPL	1	1 Harding County	Yield 36x36				
45,909450 45,909450	-103.459191 Eagles Nest Rd -103.459191 Eagles Nest Rd	48.184 East 48.184 East		24 18 W16-2P 30 30 W18-1	South	R/S	3 XI 6 25 XI	-	1	1 2" 12 Gauge	SO TUBE	No Action	-	Harding County	XX Feet(750 Feet) Fipod Area Ahead		+		
45,910284	-103.459191 Eagles Nest Rd -103.459245 Eagles Nest Rd	48.241 East		18 18 W13-1P	South	R/S	2.25 XI	1	1	12 12 Gauge	DU TUBE	No Action		Harding County Harding County	Advisory Speed (Plaque)(10)	1 7			
45.910284	-103.459245 Eagles Nest Rd	48,241 East		30 30 W18-2	South	R/5	6.25 XI		1 1	1 2" 12 Gauge	SQ TUBE	REPL		1 Harding County	Impassable During High Water	- 17 ha			
45.910858	-103.459185 Eagles Nest Rd	48.284 East		30 W18-3	South	R/S	6.25 XI		1 1	1 2" 12 Gauge	SQ TUBE	REPL		Harding County	Do Not Enter When Flooded	7			The state of the s
45.912192	-103.459213 Eagles Nest Rd	48.376 West		30 30 W18-3	North	R/S	6.25 XI		1 1	1 2" 12 Gauge	SQ TUBE	REPL		1 Harding County	Do Not Enter When Flooded	31 713			
45,912920	-103.459260 Eagles Nest Rd	48.424 West		18 18 W13-1P	North	R/S	2.25 KI	-	1	1 20 12 5	EO TURE	No Action		Harding County	Advisory Speed (Plaque)(10)				
45.912920 45.913780	-103.459260 Eagles Nest Rd -103.459254 Eagles Nest Rd	48.424 West 48.483 West	-	30 30 W18-2 24 18 W16-2P	North North	R/S	6.25 XI		1 1	1 2" 12 Gauge	SQ TUBE	No Action		1 Harding County D Harding County	Impassable During High Water XX Feet (750 Feet)				
45.913780	-103.459254 Eagles Nest Rd	48.483 West		30 30 W18-1	North	R/S	5.25 XI		1 1	1 2" 12 Gauge	SQ TUBE	REPL		Harding County	Flood Area Ahead				
45.934858	-103.459243 Eagles Nest Rd	49,939 East		10 27 D10-5	North,South	R/5	3.75 IV		2			No Action		Harding County	Non-interstate Milage Reference Markers(1.9)	On Cross Road			
45.934858	-103.459243 Eagles Nest Rd	49.939 East		30 30 W2-1	South	R/S	6.25 XI			1 2" 12 Gauge	SQ TUBE	REPL	- 3	1 Harding County	Cross Road	34 11			ROFESSIONAL
45.935313	-103.459301 Eagles Nest Rd	49.97 West		18 24 R2-1	North	R/S	3 (V	4		0 2" 12 Gauge	SQ TUBE	REPL	1	1 Harding County	Speed Limit (45)	11/2			THREE RESERVED
45.935803 45.936032	-103.459218 Eagles Nest Rd -103.459145 Eagles Nest Rd	50.003 West 50.019 West		48 12 D3-1 30 30 W14-1	East, West South	R/S NEW	8 IV 6.25 XI			0 2" 12 Gauge 1 2" 12 Gauge	SQ TUBE	REPL NEW		1 Harding County 1 Harding County	Street Sign(Eagles Nest Rd) Dead End			19100	ROFESSION
45.935199	-103.459168 Eagles Nest Rd	50.03 West		36 36 W70-2	South	NEW	9 XI			1 2" 12 Gauge	SQ TUBE	NEW		Harding County	No Maintenance	11/1		103 Mg	19000000
45.935199	-103.459388 Engles Nest Rd	50.03 West		18 24 W70-4	South	NEW	3 XI		1			No Action		Harding County	No Trayel Advised			8 18 1 0°	DEG. NO "C
45.871017	-102.965411 Ellingson Rd	51.43		REF		NEW.	O		0			No Action	1	Harding County	For Reference	& SD 79		3 500/	Um
45.870968	-102.965294 Ellingson Rd	51.44 North		48 12 D3-1	North South	R/S	8 (V		2 1	0 2" 12 Gauge	SQ TUBE	REPL		Harding County	Street Sign(Ellingson Rd)	4 /	V	E E	7107
45.870968 45.870959	-102.965294 Ellingson Rd -102.964973 Ellingson Rd	51.44 North 51.457 North		30 12 D3-1 10 18 D10-4	East, West East, West	R/S	5 IV 2,5 IV		2			No Action		Harding County Harding County	Street Sign(SD 79) Non-interstate Milage Reference Markers(0)	On Speed Limit		2 2	JASON T.
45,870959	-102.964973 Ellingson Rd	51.457 North		18 24 RZ-1	East, vvest	R/S	3.IV		1 1	0 2" 12 Gauge	SQ TUBE	REPL		Harding County	Speed Limit (35)	on speed cirili		13 6	HANSON
45,870952	-102.964517 Ellingson Rd	51,476 South		30 30 W1-1R	West	R/S	6.25 XI			1 2" 12 Gauge	SQ TUBE	REPL	3	Harding County	Turn (Right)		0	3 00.0	200
45.870952	-102.964517 Ellingson Rd	51,476 South		18 18 W13-1P	West	R/S	2.25 XI		1	1	-	No Action		Harding County	Advisory Speed (Paque) (15)			3 00	1/20000000

D Harding County 4 Harding County 4" Tubular White Delineator (No P One-Direction Large Arrow

Sign Action: D/R = Discard Remove, D/S = Discard Salvage, R/S/S = Reset Existing Salvaged Sign, R/S = Replace Salvage

3.75 IV 6.25 XI

16.192 South

16.673 South

45.501944

45.501925 45.501918 -103.710318 Gilbert Hett Rd

12 03-1

East, West

Plotting Date: 5/22/25 Revised Date: xx/xx/xx Initials: WAC

Estitude	Longitude	Route	MRM	Side of Road	Width (in)	Height Number	Sign Face	Action	Square Sheeting Footage Type	H of Signi	Post Length	Post Type Desc	Post Matri	Post Action	# of Gwnership	Descrimica	Bernarks	Salvage Quantity	Installed SCIFT	installed Post FT
45.865391	-10Z,96333	Ellingson Rd	51,913	West	30	30 W1-1L	North	R/S	6.25 XI	1	11 2	" 12 Gauge	SQ TUBE	REPL	1 Harding County	Turn (Left)				
45.865391		Ellingson Rd	51.913		18	18 W13-1P	North	R/S	2.25 XI	- 1				No Action	O Harding County	Advisory Speed (Paque) (20)	State Furnished			
45.864606		Ellingson Rd	51,967			Del8a		NEW	O XI	1				No Action	0 Harding County	4" Tubular White Delineator (No Post)	On Arrows			
45.864606		Ellingson Rd	51.967		48	24 W1-6		NEW	16 XI	2	11 2	2" 12 Gauge	SQ TUBE	NEW	4 Harding County	One-Direction Large Arrow		-		
45.864396		Ellingson Rd	51 987	Southwest	48	12 03-1	North	NEW	4 IV	1				No Action	O Harding County	Street Sign(153 Ave)(Arrow Up)				
45.864396		Ellingson Rd		Southwest	48	12 03-1	East	NEW	4 IV	1				No Action	O Harding County	Street Sign(Arrow Left)(153 Ave)				
45.864396		Ellingson Rd		Southwest	48	12 03-1	North	NEW	4 IV	1				No Action	O Harding County	Street Sign(Arrow Left)(Ellingson Rd)				
45.864396	-102,96312	Ellingson Rd	51,987	Southwest	48	12 D3-1	East	NEW	4 IV	1				No Action	O Harding County	Street Sign(Ellingson Rd)(Arrow Right)				
45.864396		Ellingson Rd	51.987	Southwest	48	12 03-1	South	NEW.	4 IV	1	9 2	" 12 Gauge	SQ TUBE	NEW	1 Harding County	Street Sign(Ellingson Rd)				
45.863603	-102,96144	Ellingson Rd	52.085	South		Del8a		NEW	0 XI	1				No Action	O Harding County	4" Tubular White Delineator (No Post)	On Arrows			
45.863603		Ellingson Rd.	52.085		48	24 W1-5	East Northwest	NEW	16 XI	2		2" 12 Gauge	SQ TUBE	NEW	4 Harding County	One-Direction Large Arrow				
45.863594	-102.960258	Ellingson Rd	52.143	North	30	30 W1-1R	East	R/S	6.25 XI	1	11 2	2" 12 Gauge	SQTUBE	REPL	1 Harding County	Turn (Right)				
45.863594	-102,96025	Ellingson Rd	52,143	North	18	18 W13-1P	East	R/S	2.25 XI	1		Contract Inch		No Action	0 Harding County	Advisory Speed (Paque) (20)				
45.863626	102 04395	Ellingson Rd	52,982	North	10	24 R2-1	East	R/S	211/	1	0/2	" 12 Gauge	SQ TUBE	Leave	0 Harding County	Speed Limit (35)				
43.003020	*102.542031	Ellingson Ku	52,562	MOLLI	10	24 (12-1	Last	N/a	3/10	1	UZ	12 dauge	3Q TOBE	Existing Post	o Harding County	apeed Dinit (33)		1		
45.863635	-102.94255	Ellingson Rd	53	3		REF		NEW	0	0				No Action	0 Harding County	For Reference	& 155 Ave			
45.585311	-103.61725	Gardner Lake Rd	25.8	3		REF		NEW	0	0				No Action	D Harding County	For Reference	& Clanton Rd			
45,585456	-103.61727	Gardner Lake Rd	25.812	West		DelSa		NEW	O XI	1		Cr.		No Action	O Harding County	4" Tubular White Delineator (No Post)	On Yield	- 0		
45.585456	-103.61727	Gardner Lake Rd	25,812	West	36	36 R1-2	North	NEW	9 XI	1	11 2	" 12 Gauge	SQTUBE	REPL	1 Harding County	Yield 36x36	Remove existing post			1
45 585638	-103.61724	Gardner Lake Rd	25.822	East	30	30 W14-2	South	NEW	6.25 XI	1	11 2	2" 12 Gauge	SQTUBE	NEW	1 Harding County	No Outlet				
45.585854	-103.61725	Gardner Lake Rd	25.839	East, West	6	12 OM2-2Va	North, South	NEW	2 XI	4	7 1	.12 Lb/Ft	U-CHANNEL	NEW	2 Harding County	Type 2 Object Marker Back-to-back (6"x12")	Cattle Guard			
45.999660	-103,61592	Gardner Lake Rd	26.826	Southeast	30	30 W2-5	Southwest	NEW	6.25 XI	1	11 2	" 12 Gauge	SQ TUBE	NEW	1 Harding County	Y-Symbol.				
45.600943		Gardner Lake Rd	26.921			REF		NEW	0	0	- 1			No Action	O Harding County	For Reference	Center of Y in Road		, I	
	- W. W. W. W.			Northwest Sout		da orden au	Northeast, Southwe	and the	2 141	1	3.	1416/0	La contraction of	- Control						
45.603335	-103.610250	Gardner Lake Rd	27.21	heast	6	12 OM2-2Va	st	NEW	2 XI	4	7 1	1.12 Lb/Ft	U-CHANNEL	NEW	2 Harding County	Type 2 Object Marker Back-to-back (6"x12")	Cattle Guard Right of Y			
was being second	Wale William			Northwest,Sout	3.5	Supplied the same	Northeast, Southwe	ereser.	4 11		1 4	de rein	and the second	NIESKO	war company of the	and the second s	William Section 1			
45.605904	-103,61635	Gardner Lake Rd	27.295	heast	6	12 OM2-2Va	st	MEAA	5 XI	4	7 1	1.12 Lb/Ft	U-CHANNEL	NEW	2 Harding County	Type 2 Object Marker Back-to-back (6"x12")	Cattle Guard Left of Y			
	27750000	E F annual and a second	1	Northeast, South			Northwest,Southea	Part of the	10				Tura de maria	The same of the	F. London		200000000000000000000000000000000000000	1		1
45.607399	-103.60807	Gardner Lake Rd	27.527	west	6	12 OM2-2Va	st	NEW	2 XI	-4	71	1.12 Lb/Ft	U-CHANNEL	NEW	2 Harding County	Type 2 Object Marker Back-to-back (6"x12")	Cattle Guard Right of Y			
45.506735	103.83787	Gilbert Hett Rd	9.994	South	48	12 03-1	East, West	R/S	8 10	2				No Action	O Harding County	Street Name(Harding Rd)		-		-
45.506738		Gilbert Hett Rd		South	54	12 D3-1		R/S	9 10	2	9.2	2" 12 Gauge	SQ TUBE	REPL	1 Harding County	Street Name(Gilbert Hett Rd)				1
45.506713		Gilbert Hett Rd	10		34	REF	Morthisouth	NEW.	0	0	3 4	12 Gauge	JQ TOBE	No Action		For Reference	& Harding Rd	-		1
45.506684		Gilbert Hett Rd		North	10	36 D10-6	East, West	R/S	5 IV	3			1	No Action	O Harding County		On Stop	1		1
45.506684		Gilbert Hett Rd		North	10	Del8a	Cast, west	NEW	OIV	2	-			No Action	O Harding County	Non-Interstate Milage Reference Markers (14.7)	On Step			1
45.506683		Gilbert Hett Rd			30	30 R1-1	Fine	R/S		2	48.5	ril and Courses	SO TUBE	REPL	O Harding County	4" Tubular White Delineator (no post)				-
45.506262		Gilbert Hett Rd	10.006	South	36	36 SP-1	East West	R/S	6.25 XI	1		1" 12 Gauge 2" 12 Gauge	SQTUBE	REPL	1 Harding County	Trinsteek At Loins	State Furnished			
45.506262		Gilbert Hett Rd		South	30	24 W7-3aP	West	R/S	5 XI	7	11/2	12 Gauge	JQ 10BC	No Action	2 Harding County	Livestock At Large				-
43,300202	-103.631230	dilbert nett 80	10.075	Jaouth	30	24 W 1-386	AAG21	N/S	D AI	4	-		+	ING ACUON	O Harding County	Next Miles(14 Miles)	Bearing a Final Linearing Address a contr	-		+
45.506269	-103.83126	Gilbert Hett Rd	10.079	9				D/S	0		-			SALV	O Harding County		Remove End Livestock At Large north			
AF FARROO	101 01111	CHU-M N-44 PJ	33,000	March Pariso	1 2	12 0142 204	T-16 147-16	in in	200		7/1	1215/0	AL CUARANTI	nent	711-464-5-6-4	Total 2 Detack & Bullion Book as beautiful and	Side			+
45 503000		Gilbert Hett Rd		North,South	- 6	12 OM2-2Va	East,West	R/S	2 XI	4		L 12 Lb/Ft	U-CHANNEL	REPL	2 Harding County	Type 2 Object Marker Back-to-back (6"x12")	Cattle Guard	-		+
45.502667		Gilbert Hett Rd	11,134		30	30 W42-9	East	NEW	6.25 XI	2		" 12 Gauge	5Q TUBE	NEW	1 Harding County	Cattle Guard				1
45.502461	-103.80897.	Gilbert Hett Rd	11.195	South	30	30 W1-2L	West	R/5	6.25 XI	1	11/2	" 12 Gauge	SOTUBE	REPL	1 Harding County	Curve (Left)				1
45.502123	-103.806189	Gilbert Hett Rd	11.333	North	30	30 W1-2R	East	R/S	6.25 XI	1	0 2	" 12 Gauge	SQ TUBE	Leave	O Harding County	Curve (Right)		-		
	1440 444	A Liberty Cold Co. or					DE UTSUR U							Existing Post			The state of the s			
45.502107	-103.80532	Gilbert Hett Rd	11.374	North,South	6	12 OM2-2Va	East, West	R/S	2 XI	4	7 1	1,12 Lb/Ft	U-CHANNEL	REPL	2 Harding County	Type 2 Object Marker Back-to-back (6"x12")	30" Pipe			-
45.502044	-103,80299	Gilbert Hett Rd	11.487	South	30	30 W1-2R	West	R/S	6.25 XI	1	0 2	" 12 Gauge	SQ TUBE	Leave	O Harding County	Curve (Right)				
	-		_					-		-	- 7		75,000,00	Existing Post						
45.501300	-103.79948	Gilbert Hett Rd		North	10	27 D10-5	East, West	R/S	3.75 IV	2				No Action	0 Harding County	Non-Interstate Milage Reference Markers(23)	On Curve			
45.501300		Gilbert Hett Rd		Northeast	30	30 W1-2L	Southeast	R/S	6.25 XI	- 2		2" 12 Gauge	SQ TUBE	REPL	1 Harding County	Curve (Left)				
45.497880	-103.791800	Glibert Hett Rd	12.111	Southwest	30	30 W1-2L	Northwest	R/S	6.25 XI	1		" 12 Gauge	SQTUBE	REPL	1 Harding County	Curve (Left)				
45.496775	-103,788270	Gilbert Hett Rd	12.301	North	30	30 W1-2R	East	R/S	6.25 XI	1	11 2	" 12 Gauge	SQTUBE	REPL	1 Harding County	Curve (Right)				1
45.496189	.102 78579	Gilbert Hett Rd	12.451	South	30	30 W7-1	West	R/S	6.25 XI			" 12 Gauge	SQTUBE	Leave	O Harding County	Hili (Symbol)				
43.430103	-103.783231	dilbert Nett Nd	12.001	Doubl	30	30 44.4-1	VV EST	14.5	0.23 Ai	1	UZ	. 12 Gauge	34 1082	Existing Post	o Harding County	Trial (340,1804)				4
45.495581	-103.782078	Gilbert Hett Rd	12,613		10	36 D10-6	East,West	R/S	5 IV	2				No Action	O Harding County	Non-Interstate Milage Reference Markers(12.1)	On Curve	1	Ji	
45.495581		Gilbert Hett Rd	12.613	South	30	30 W1-2L	West	R/5	6.25 XI	1		2" 12 Gauge	SQTUBE	REPL	1 Harding County	Curve (Left)	100.00	10	V.	
45.499899	-103.76271	Gilbert Hett Rd	12.621	South	30	30 W42-9	West	NEW	6.25 XI	1	11 2	" 12 Gauge	SQTUBE	NEW	1 Harding County	Cattle Guard				1
45.495494	-103.78157	Gilbert Hett Rd	12,638	North,South	6	12 OM2-2Va	East,West	R/S	2 XI	4		1.12 Lb/Ft	U-CHANNEL	REPL	2 Harding County	Type 2 Object Marker Back-to-back (6"x12")	Cattle Guard			
45.495319	-103.77981	Gilbert Hett Rd	12.726	North	30	30 W42-9	East	NEW	6.25 XI	1	11 2	" 12 Gauge	SQTUBE	NEW	1 Harding County	Cattle Guard				1
45.496009	-103,776299	Gilbert Hett Rd		North	30	30 W1-2R	East	R/S	6,25 XI	1		" 12 Gauge	SQ TUBE	REPL	1 Harding County	Curve (Right)				
45.499994		Gilbert Hett Rd	1000	South	30	30 W42-9	West	NEW	6.25 XI	1	2.7		SQTUBE	NEW	1 Harding County	Cattle Guard			ti.	
45.500340		Gilbert Hett Rd		North,South	6	12 OM2-2Va		R/S	2 XI	a		L.12 Lb/Ft	U-CHANNEL	REPL	2 Harding County	Type 2 Object Marker Back-to-back (6"x12")	Cattle Guard			
14.772.31							1			1 1 1 1 1	7	307.7		Leave		The state of the s				
45.500660	-103.75917;	Gilbert Hett Rd	13.8	South	30	30 W1-4L	West	R/S	6.25 XI	1	0 2	2º 12 Gauge	5Q TUBE	Existing Post	O Harding County	Reverse Curve (Left)		10		
45 500677	-103.75869	Gilbert Hett Rd	13.814	North	30	30 W42-9	East	NEW	6.25 XI	1	11 2	1" 12 Gauge	SQ TUBE	NEW	1 Harding County	Cattle Guard	1			
45.500717		Gilbert Hett Rd		North	30	30 W42-9	East	NEW	6.25 XI	- 3		" 12 Gauge	SQ TUBE	NEW	1 Harding County	Cattle Guard	1			
45.501947		Gilbert Hett Rd		South, North	6	12 OM2-2Va	East,West	R/S	2 XI	2		L12 Lb/Ft	U-CHANNEL	REPL	2 Harding County	Type 2 Object Marker Back-to-back (6"x12")	Cattle Guard			
45.502064		Gilbert Hett Rd	14.148		10	36 D10-6	East, West	R/S	5 IV	2		10-1 ET(15_	- STREET	No Action	0 Harding County	Non-Interstate Milage Reference Markers (10.5)	On Reverse Curve	1		
45.502064		Gilbert Hett Rd	14.148		30	30 W1-4L	East	R/S	6.25 XI	2	11 2	" 12 Gauge	SQTUBE	REPL	1 Harding County	Reverse Curve (Left)	an nerson sear ve	1 3		1
45.502064		Gilbert Hett Rd	14.148		30	30 W42-9	West	R/5	6.25 XI	1		" 12 Gauge	SQ TUBE	NEW	1 Harding County	Cattle Guard	-		-	1
45.502051		Gilbert Hett Rd		South, North	50	12 OMZ-2Va	East, West	R/S	9.43 AI	1			U-CHANNEL	REPL	2 Harding County	Type 2 Object Marker Back-to-back (6"x12")	Cattle Guard			
45.502053		Gilbert Hett Rd		North	30	30 W42-9	East, West	NEW	6.25 XI	- 4		1.12 Lb/Ft 2" 12 Gauge	SQ TUBE	NEW	1 Harding County	Cattle Guard	Cattle Suato			NAME OF THE OWNER OWNER OF THE OWNER
45.502091		Gilbert Hett Rd		South, North	30	12 OM2-2Va	East, West	R/S	4 XI	1			U-CHANNEL	REPL		Type 2 Object Marker Back-to-back (6"x12")	2 - 30" Pipe		1270	Annengana de la
		Gilbert Hett Rd			6				2 XI	8		1.12 Lb/Ft	U-CHANNEL		4 Harding County			1	40820	OFFCOID.
45.502101				North,South	6	12 OM2-2Va	East,West	R/S		6		1.12 Lb/Ft		REPL	2 Harding County	Type 2 Object Marker Back-to-back (6"x12")	30" Pipe		Salating Pr	KAL LADION
45.502050	-103.740649	Gilbert Hett Rd	14,721	South	30	30 W42-9	West	NEW	6.25 XI	1	11 2	2" 12 Gauge	SQ TUBE	NEW	1 Harding County	Cattle Guard	-		20 OC) .	0000000000
45.502044	-103.73897	Gilbert Hett Rd	14.799	South	30	30 W1-5L	West	R/S	6.25 XI	1	0/2	" 12 Gauge	SQTUBE	Leave	O Harding County	Winding Road (Left)			8 10 00°	DEG. NO CO
													1	Existing Post		2. C	A CONTRACTOR OF THE CONTRACTOR		3 500/	Mm
45.502053		Gilbert Hett Rd		South, North	6	12 OM2-2Va	East, West	R/5	2 XI	4		.12 (b/Ft	U-CHANNEL	REPL	2 Harding County	Type 2 Object Marker Back to-back (6"x12")	Cattle Guard		E PO ON	7107
45,502159		Gilbert Hett Rd		North	30	30 W42-9	East	NEW.	6.25 XI	1		" 12 Gauge	SQ TUBE	NEW	1 Harding County	Cattle Guard			300	TIMODALT
45.501946	-103.731065	Gilbert Hett Rd	15.184	North South	6	12 OM2-2Va	East, West	R/5	2 XI	4	7 1	1.12 l.b/Ft	U-CHANNEL	REPL	4 Harding County	Type 2 Object Marker Back-to-back (6"x12")	Small Box Culvert, Replace DM3's		24	JASON T.

11 2" 12 Gauge

0 2" 12 Gauge

11 2" 12 Gauge 11 2" 12 Gauge 7 1.12 Lb/Ft SQTUBE

Harding County

O Harding County

Vhite on Blue

FOR BIDDING PURPOSES ONLY

Table of Permanent Signing - Harding County

Sign Action: D/R = Discard Remove, D/S = Discard Salvage, R/S/S = Reset Existing Salvaged Sign, R/S = Replace Salvage

-103.774631 Harding Rd

-103,781046 Harding Rd

-103,781742 Harding Rd -103,782183 Harding Rd

45.222553

0.793 Northeast

30 W1-2R

6.25 XI

STATE OF SOUTH DAKOTA PH 8032(06) SHEET NO. SHEET NO. SHEETS NO. S

Plotting Date: 5/22/25 Revised Date: xx/xx/xx Initials:WAC

Latitude	Longitude	Route	MRM	Side of Road	Width He	eight Number	Sign Face	Action	Square Sheet Footage Type	ng # of Signs	Post Length	Post Type Desc	Post Matri	Post Action	# of Posts	Ownership	Description	Remarks	Salvage Quantity	Installed SQFT	Installed Post FT
45.502118	-103.697294	Gilbert Hett Rd	16.822	North	30	30 W42-9	East		6.25 XI	- 17	1 11	2" 12 Gauge	SQ TUBE	NEW	1 1	Harding County	Cattle Guard				
45,502355	-103,694445	Gilbert Hett Rd	16.964	North,South	6	12 OM2-2Va	East,West	R/5	4 XI		8 7	1.12 Lb/Ft	U-CHANNEL	REPL	4	Harding County	Type 2 Object Marker Back-to-back (6"x12")	Box Culvert			
45.502342	-103.693574	Gilbert Hett Rd	17.005	North	10	27 010-5	East,West	R/S	3,75 IV		2			No Action		Harding County	Non-Interstate Milage Reference Markers(7.7)	On Reverse Curve			
45.502342	-103,693574	Gilbert Hett Rd	17.005	North	30	30 W1-4L	East	R/5	6.25 XI		1 0	2" 12 Gauge	SQTUBE	Existing Pos		Harding County	Reverse Curve (Left)				
45.502342	-103.693574	Gilbert Hett Rd	18.24	South	30	30 W1-2L	West	R/S	6.25 XI		1 0	2" 12 Gauge	SQ TUBE	Leave Existing Pos		Harding County	Curve (Left)				
45.503143	-103.662502	Glibert Hett Rd	18.544	Northwest	10	27 D10-5	Northeast, South	R/S	3.75 IV		2			No Action		Harding County	Non-Interstate Milage Reference Markers(6.1)	On Curve			
45.503143	-103 663503	Gilbert Hett Rd	18 544	Northwest	30	30 W1-2R	Northeast	R/S	6.25 XI	-	1 11	2" 12 Gauge	SQ TUBE	REPL	1	Harding County	Curve (Right)		-		
45.506671		Gilbert Hett Rd	1	Southeast	30	30 W1-2L	Southwest	R/5	6.25 XI	- 11		2" 12 Gauge	SQ TUBE	REPL	1	Harding County	Curve (Left)				
45.509141		Gilbert Hett Rd		Northwest	30	30 W1-2R	Northeast	R/S	6.25 XI			2" 12 Gauge	SQ TUBE	REPL	1	Harding County	Curve (Right)				
			10000		25	7.4		2/5	1000			Transport of the second	1000000	Leave			TT 95.071 07				
45.514323	-103.650539	Gilbert Hett Rd	19.516	Southeast	30	30 W1-2R	Southwest	R/S	6.25 XI		1 0	2" 12 Gauge	SQ TUBE	Existing Pos	t	Harding County	Curve (Right)				
45.515231	-103,649842	Gilbert Hett Rd	19.588	Southeast	30	30 W42-9	Southwest	NEW	6,25 XI		1 11	2" 12 Gauge	SQTUBE	NEW	1 2	Harding County	Cattle Guard				
45.516148	-103,648254	Gilbert Hett Ra	19.688	Northwest	10	18 D10 4	Northeast, Southv		2.5 IV		2 7	2" 12 Gauge	SQ TUBE	NEW		Harding County	Non-Interstate Milage Reference Markers(5)				
45.516148	-103.648254	Gilbert Hett Rd	19.688	Southeast, North	6	12 OM2-2Va	Southwest, North	R/S	2 XI		4 7	1.12 Lb/Ft	U-CHANNEL	REPL	3	Harding County	Type 2 Object Marker Back-to-back (6"x12")	Cattle Guard			
45.516551	-103,646412	Gilbert Hett Rd	19.782	10 B 10	30	30 W42-9	East	NEW	6.25 XI		1 11	2" 12 Gauge	SQ TUBE	NEW	1 2	Harding County	Cattle Guard	4			
45.516548		Gilbert Hett Rd		North	30	30 W1-2L	East	R/S	6.25 XI			2" 12 Gauge	SQ TUBE	REPL	1	Harding County	Curve (Left)				
45.516554	-103,637555	Gilbert Hett Rd	20,212	South	30	30 W42-9	West	NEW	6.25 XI		1 11	2" 17 Gauge	SQTUBE	NEW	3	Harding County	Cattle Guard				
45.516539	-103.635514	Gilbert Hett Rd	20.312	North	10	27 D10-5	East,West	R/S	3.75 IV		2 7	2" 12 Gauge	SQ TUBE	NEW	1	Harding County	Non-Interstate Milage Reference Markers(4.4)				
45.516539	-103,635514	Gilbert Hett Rd		North,South	6	12 OM2-2Va	East, West	R/5	2 XI	-0		1.12 Lb/Ft	U-CHANNEL	REPL	2	Harding County	Type 2 Object Marker Back-to-back (6"x12")				
45.516525	-103.633344	Gilbert Hett Rd	20.413	North	30	30 W42-9	East	NEW	6.25 XI		1 11	2" 12 Gauge	SQ TUBE	NEW	1	Harding County	Cattle Guard				
45.516531	-103.629064	Gilbert Hett Rd	20.625	North	48	12 D3-1	East, West	R/S	8 IV		2 0	2" 12 Gauge	SQTUBE	Leave Existing Pos		Harding County	Street Name(Sälmen PI)				
45.516492	103.608545	Gilbert Hett Rd	21.624	South	30	30 W42-9	West	NEW	6.25 XI		1 11	2" 12 Gauge	SQ TUBE	NEW	1	Harding County	Cattle Guard			T	
45,516510	-103,606432	Gilbert Hett Rd	21.724	North	10	18 010-4	East, West	R/S	2.5 IV	3	2 7	2" 12 Gauge	SQ TUBE	NEW	1 2	Harding County	Non-Interstate Milage Reference Markers(3)				
45.516510		Gilbert Hett Rd	21.724	North, South	6	12 OM2-2Va	East, West	R/S	2 XI		4 7	1.12 Lb/Ft	U-CHANNEL	REPL		Harding County	Type 2 Object Marker Back-to-back (6"x12")				
45.516527	-103,604236	Gilbert Hett Rd	21.83	North	30	30 W42-9	East	NEW	6.25 XI		1 11	2" 12 Gauge	SQ TUBE	NEW	1	Harding County	Cattle Guard				
45.516380		Gilbert Hett Rd	23,361		10	27 D10-5	East,West	R/S	3.75 IV			2" 12 Gauge	SQ TUBE	NEW	1 1	Harding County	Non-Interstate Milage Reference Markers(1.3)				
45.516380		Gilbert Hett Rd		North, South	6	12 OM2-2Va	East, West	R/S	2 XI			1.12 Lb/F1	U-CHANNEL	REPL	2	Harding County	Type 2 Object Marker Back-to-back (6"x12")	30" Pipe			
45.516482		Gilbert Hett Rd		South	30	30 W42-9	West	NEW	6,25 XI	-		2" 12 Gauge	SQ TUBE	NEW	- 0	Harding County	Cattle Guard				
45.516488		Gilbert Hett Rd		North South	6	12 OM2-2Va	East West	R/S	2 XI			1.12 i b/Ft	U-CHANNEL	REPL	- 2	Harding County	Type 2 Object Marker Back-to-back (6"x12")	Cattle Guard			
45.516482		Gilbert Hett Rd Gilbert Hett Rd	23,601		30	30 W1-4L	West	R/S	6.25 XI	_		2" 12 Gauge	SQ TUBE	NEW	1	Harding County	Reverse Curve (Left)		_		
45.517078	~103.561604	Gilbert Hett Kd	23.907	North	30	30 W1-4L	East	R/S	6.25 XI	-	1 11	2" 12 Gauge	SQ TUBE	REPL	-	Harding County	Reverse Curve (Left)		-141-		
45.517078	-103.560923	Gilbert Hett Rd	23.939	South	30	30 W1-2L	West	R/S	6.25 XI		1 0	2" 12 Gauge	SQ TUBE	Existing Pos	t C	Harding County	Curve (Left)				
45.517772	-103,556954	Gilbert Hett Rd	24.14	Northwest	30	30 W1-2R	Northeast	R/S	6.25 XI		1 11	2" 12 Gauge	SQ TUBE	REPL	1	Harding County	Curve (Right)				
45,518689	-103,554113	Gilbert Hett Rd	24.292	Southeast	30	30 W1-2R	Southwest	R/5	6.25 XI		1 11	2" 12 Gauge	SQ TUBE	REPL		Harding County	Curve (Right)				
45.519159		Gilbert Hett Rd		North	30	30 W1-2L	East	R/S	5.25 XI			2" 12 Gauge	SQ TUBE	REPL	1	Harding County	Curve (Left)			1	
45.519111		Gilbert Hett Rd	24.588		30	30 W42-9	West	NEW	6,25 XI		1 11	2" 12 Gauge	SQTUBE	NEW		L Harding County	Cattle Guard				
45.519064	-103.546223	Gilbert Hett Rd	24.65	North	10	18 D10-4	East, West	R/S	2.5 IV		2		4	No Action		Harding County	Non-Interstate Milage Reference Markers(0)	On Livestock at Large			
45.519075	-103.546847	Gilbert Hett Rd	24.65	North	24	30 R2-1	East	R/S	5 IV		1 0	2" 12 Gauge	SQ TUBE	Leave Existing Pos	t	Harding County	Speed Limit(45)				
45.519064	-103.546223	Gilbert Hett Rd	24.65	North	36	36 SP-1	East	R/S	9 XI		1 11	2" 12 Gauge	SQ TUBE	REPL	1 2	Harding County	Livestock At Large				
45.519064	-103.546223	Gilbert Hett Rd		North	30	24 W7-3aP	East	R/5	5 XI		1			No Action		Harding County	Next Miles(16 Miles)	Salvage @ 24,689			
45.519064		Gilbert Hett Rd		South	36	36 SP-3	West	R/S	9 XI			2" 12 Gauge	SQ TUBE	REPL	1	Harding County	End Livestock at Large	Salvage @ 24.688			
45.519056		Gilbert Hett Rd		South, North	6	12 OM2-2Va	East, West	R/5	2 XI	-		1.12 Lb/Ft	U-CHANNEL	REPL	- 4	Harding County	Type 2 Object Marker Back-to-back (6"x12")	Cattle Guard			
45,519059		Gilbert Hett Rd	24.696		54	12 03-1	North,South	R/S	9 10		2 9	2"12 Gauge	SQTUBE	REPL	1	Harding County	Street Name(Gilbert Hett Rd)				
45.519059 45.519054		Gilbert Hett Rd Gilbert Hett Rd	24.696		30	12 D3-1 REF	East, West	NEW	5117		0			No Action		Harding County	Street Name(US 85) For Reference	& US 85			
45.908281	-103,545758		48.093			REF		NEW	0		0			No Action		Harding County Harding County	For Reference	& Cox Rd (going South)			
45.921296	-103.582113	-	48.093			REF		NEW	o		0			No Action	1	Harding County	For Reference	& Cox Rd			
45.935228	-103.583295			East, West	6	12 OM2-2Va	North,South	R/S	2 XI		4 7	1.12 Lb/Ft	U-CHANNEL	REPL	- 0	Harding County	Type 2 Object Marker Back-to-back (6"x12")	36" Pipe			
45.937597	-103,583306		50.128		10	27 D10-5	North, South	R/S	3.75 IV		2			No Action		Harding County	Non-Interstate Milage Reference Markers(1.1)	Ori Curve			
45.937597	-103,583306		50.128	East, West	30	30 W1-2R	South	R/5	6.25 XI		1 11	2" 12 Gauge	SQ TUBE	REPL	1	Harding County	Curve (Right)	1 1			
45.539871	-103.582596	Griffin Rd	50.291	Northwest, Sout	6	12 OM2-2Va	Northeast, South	100	2 XI		4 7	1.12 Lb/Ft	U-CHANNEL	REPL.	1 2	Harding County	Type 2 Object Marker Back-to-back (6"x12")	30" Pipe			
45.940499	-103.581832	Griffin Rd	50.347	Northwest	30	30 W1-2L	Northeast, Southv	R/S	6.25 XI		1 11	2" 12 Gauge	SQ TUBE	REPL		Harding County	Curve (Left)				
45,942604	-103,579129	Griffin Rd	50 544	Northwest	30	30 W1-2L	Northeast, South	V# R/S	6.25 XI			2" 12 Gauge	SQ TUBE	REPL	1	L Harding County	Curve (Left)				
10000				Northwest Sout	30		st Northeast,Southv	1000	200		1		777		1		2 () () () () () () () () () (mak blos			
45.944699 45.944810	-103.577274 -103.577252		50.718	heast	10	12 OM2-2Va 27 010-5	st North,South	R/S	3.75 IV		7	1.12 Lb/Ft	U-CHANNEL	No Action	-	Harding County Harding County	Type 2 Object Marker Back-to-back (6"x12") Non-Interstate Milage Reference Markers(1.7)	30" Pipe On Speed Limit			
45.944810	-103.577252		50.724		18	24 R2-1	South	R/S	3./5IV		1 10	2" 12 Gauge	SQTUBE	REPL	1	Harding County	Speed Limit (50)	Ton speed clinic			
45.944956	-103.577233		50.732		18	24 R2-1	South	R/S	3 IV			2" 12 Gauge	SQ TUBE	REPL		Harding County	Speed Limit (45)				
45.944988	-103.577156		50.747		36	18 (-2	South	New	4.5 IV		1	ar analy	1	No Action		Harding County	County Line(Bowman County)				
45,944988	-103,577156			West	36	18 1-2	North	New	4.5 IV	3,100	1 10	2" 12 Gauge	SQTUBE	New	1	Harding County	County Line(Harding County)	31		11.000	*******
					40				11-12-12					Leave						Salatiniania PR	#====#################################
45.945250	-103,577084	Griffin Kd	50.752	3/3/2	48	12 D3-1	North	R/5	4 IV		1 0	2" 12 Gauge	SQ TUBE	Existing Pos	t	Harding County	Street Sign(Griffin Rd)			STAR DE	OFESSION.
45.826906		Gunderson P!	42.4			REF		NEW	.0		0		The same of the sa	No Action		Harding County	For Reference	& Ladner Rd		18 OS 860	000000
45.827275		Gunderson Pl	42.423		30	30 W14-2	South	NEW	6.25 XI			2" 12 Gauge	SQTUBE	NEW	1 5	Harding County	No Outlet			3 3 000	EG. No ee
45.827375		Gunderson Pl	42,432		36	36 W70-2	North	NEW	9 XI		1 11	2" 12 Gauge	SQ TUBE	NEW	- 3	Harding County	No Maintenance			3 5 5	11
45.827375		Gunderson Pl	42.432		18	24 W70-4	North	NEW	3 XI	_	1	20.42.20	0.00 20 (0.5	No Action		Harding County	No Travel Advised			5 0 m	4167
45.647038		Hackamore Ranch Ro		South	54	12 03-1	North,South	R/S	9 17	-	4 10	2" 12 Gauge	SQTUBE	REPL	1 3	Harding County	Street Sign(Hackamore Ranch Rd)	Special Detail Required		3000	ASON T.
45.212279	-103,774502	Harding Rd	0.014	Northeast	24	30 R2-1	Southeast	R/5	5 IV	- 1 - 3	1 0	2" 12 Gauge	SQ TUBE	Leave Existing Pos		Harding County	Speed Limit(45)			70 1	MOUNT.
				100000000000000000000000000000000000000	1		The state of the s				1			TEXISTING Pos	TI	The state of the s				112 / 0	4 / NIC/TR

SQ TUBE

Existing Post

0 2" 12 Gauge

2 Harding County

Livestock At Large

Curve (Right)

County Route Sign (1 - 3 digits)(897)

Table of Permanent Signing - Harding Country oing purposes only

Sign Action: D/R = Discard Remove, D/S = Discard Salvage, R/S/S = Reset Existing Salvaged Sign, R/S = Replace Salvage

45.35779

45.35784

45,359434

45,359434

-103.828915 Harding Rd

-103.828951 Harding Rd

-103.830494 Harding Rd

-103.830494 Harding Rd -103.833194 Harding Rd 10.849 Northeast

10,98 Southwest

10.98 Southwest 11.26 Northeast 30 W11-4

36 D10-6

STATE OF PROJECT SHEET TOTAL NO. SHEETS SHEE

Plotting Date: 5/22/25 Revised Date: xx/xx/xx Initials:WAC

Letitude	Longitude Route	MRM	Side of Road	Widt (in)	th Height	Number	Sign Face	Action	Square She Footage Ty	eting # of ype Signs	Post Length	Post Type Desc	Post Matri	Post Action	H of Posts	Ownership	Description	Remarks	Salvage	Installed SQFT	Installed Post FT
45.225557	-103:782216 Harding Rd	1.01	West	100	10 36	6 D10-6	North,South	R/5	5 IV	7				No Action	(Harding County	Non-Interstate Milage Reference Markers (25.6)	On Curve			
45,225557	-103.782216 Harding Rd	1.01	West.		30 30	W1-2L	North	R/S	6.25 XI	3	0	2" 12 Gauge	SQ TUBE	Leave Existing Post		Harding County	Curve (Left)				
45.226485	-103.782177 Harding Rd	1.074	West		30 30	0 W42-9	North	NEW	6.25 XI	1 3	11	2" 12 Gauge	SQ TUBE	NEW	1	Harding County	Cattle Guard				
45.233952	-103.782450 Harding Rd		West, East			Del7	North,South	R/S	0 XI	32		1.12 Lb/Ft	U-CHANNEL	NEW	16	Harding County	4"xd" White Delineator Back to Back w/Post	Bridge			
45,233950	-103.782449 Harding Rd		West,East			6 OM3-L5	North,South	R/5	6 XI	- 2		1.12 Lb/Ft	U-CHANNEL	REPL		Harding County	Type 3 Flexible Object Marker- Left	Bridge			
45.233950	-103.782449 Harding Rd		West, East	+		6 OM3-RS	North,South	R/S	6 XI			1.12 Lb/Ft	U-CHANNEL	REPL	- 6	Harding County	Type 3 Flexible Object Marker- Right	Bridge	-		
45.236027	-103.782453 Harding Rd	1,732	East		30 30	0 W1-2L	South	R/5	6.25 XI	3	0	2" 12 Gauge	SQ TUBE	Existing Post		Harding County	Curve (Left)				
45.238071	-103.782655 Harding Rd	1,874				0 W42-9	South	NEW	6.25 XI	3	11	2" 12 Gauge	SQ TUBE	NEW		Harding County	Cattle Guard				
45.238904	-103.782880 Harding Rd	1.933	West	-	10 36	6 D10-6	North,South	R/S	5 10	1 3			1	No Action		Harding County	Non-Interstate Milage Reference Markers (24.7)	On Curve			
45.238904	-103.782880 Harding Rd	1,933	West		30 30	W1-2R	North	R/S	6.29 XI	9	0	2" 12 Gauge	SQ TUBE	Leave Existing Post		Harding County	Curve (Right)				
45.239485	-103.783081 Harding Rd	1,974	West, East		6 17	OM2-2Va	North,South	R/S	2 XI	4	7	1.12 Lb/Ft	U-CHANNEL	REPL	- 2	Harding County	Type Z Object Marker Back-to-back (6"x12")	Cattle Guard			
45,239485	-103.783081 Harding Rd		West,East			OM2-2Va	North, South	R/S	2 XI	4		1.12 Lb/Ft	U-CHANNEL	REPL		Harding County	Type 2 Object Marker Back-to-back (6"x12")	Cattle Gusrd			
45.240842	-103.783517 Harding Rd	2.074	West	-		0 W42-9	North	NEW	6.25 XI	1 1	11	2" 12 Gauge	SQ TUBE	NEW	-1	Harding County	Cattle Guard	-			
45.253369	-103.787525 Harding Rd	2,957	East		30 31	W1-2L	South	R/S	6.25 XI	3	. 0	2" 12 Gauge	SQ TUBE	Leave Existing Post		Harding County	Curve (Left)				
All accord	103 700040 1	4336	6 metal make		26 37	6 D10-6	Northwest,Southe	a mie	5 IV							The Maria Santa	No. of Control of Street Stree	0.6			
45.256806	-103.789948 Harding Rd		Southwest			100	St	12.						No Action		Harding County	Non-Interstate Milage Reference Markers (23.4)	On Curve			
45.256806	-103 789948 Harding Rd		Southwest Northeast	1		0 W1-2R 0 W42-9	Northwest	R/S NEW	6.25 XI	- 1		2" 12 Gauge	SQ TUBE	REPL		Harding County	Curve (Right)	1			
45,260747	-103 795354 Harding Rd		Southwest, Nort	1			Southeast Northwest, Southe	NEW	6.25 XI		2.7	2" 12 Gauge	5Q TUBE	NEW		Harding County	Cattle Guard	Towns and			
45.261845	-103.796761 Harding Rd	3,707	heast		5 17	OM2-2Va	st	R/5	2 XI	4	7	1.12 Lb/Ft	U-CHANNEL	REPL	- 72	Harding County	Type 2 Object Marker Back-to-back (6"x12")	Cattle Guard			,
45.262833	-103.798107 Harding Rd	3.803	Northeast		30 30	0 W42-9	Southeast	NEW	6.25 XI		11	2" 12 Gauge	SQ TUBE	NEW		Harding County	Cattle Guard				
45.263701	-103.799371 Harding Rd	3.688	Northeast, Sout	th	6 13	OM2-2Va	Northwest,Southe	R/S	2 XI	4	7	1.12 Lb/Ft	U-CHANNEL	REPL	1 2	Harding County	Type 2 Object Marker Back-to-back (6"x12")	36" Pipe			
			Southwest, Nort	+			Northeast, Southw		- 1				1								
45.266689	-103.803350 Harding Rd	4.172	heast		6 13	OM2-2Va	st	NEW	2 XI	- 4	7	1,12 Lb/Ft	U-CHANNEL	NEW	- 2	Harding County	Type 2 Object Marker Back-to-back (6"x12")	36" Pipe			
45,270199	-103.808026 Harding Rd		Northeast			0 W1-2R	Southeast.	R/S	6.25 XI	1	11	2 12 Gauge	SQ TUBE	REPL		Harding County	Curve (Right)				
45,273295	-103.810520 Harding Rd	4.755	West		10 30	6 D10-6	North,South	R/S	5 IV	1 2			2.22	No Action		Harding County	Non-Interstate Milage Reference Markers (21.8)	On Curve			
45.273295	-103.810520 Harding Rd	4.755	West		30 30	0 W1-2L	North	R/S	6.25 XI	3	0	2" 12 Gauge	SQ TUBE	Leave Existing Post		Harding County	Curve (Left)				
45.277148	-103.811679 Harding Rd	5.029	East, West		6 13	OM2-2Va	North, South	R/S	4 XI	1	7	1.12 Lb/Ft	U-CHANNEL	REPL	- 4	Harding County	Type 2 Object Marker Back-to-back (6"x12")	Box Culvert			
45.280396	-103.812601 Harding Rd	5:258	East		30 30	0 W42-9	South	NEW	6.25 XI			2" 12 Gauge	SQ TUBE	NEW		Harding County	Cattle Guard				
45,281663	-103 812973 Harding Rd	5,343	West		60 30	SPECIAL	North	R/S	15 IV	1 1	11	2" 12 Gauge	SQ TUBE	REPL	62	Harding County	Special Sign (Entering Wheeled Motorized Restriction Are	a			
45,281772	-103.813043 Harding Rd	5 35	West		36 3	6 W11-4	North	NEW	9 XI			2" 12 Gauge	SQ TUBE	NEW		1 Harding County	on Federal Lands stay on Roads and Trails) Cattle Crossing				
45.281831	-103.813037 Harding Rd		West,East			2 OM2-2Va	North,South	R/S	2 XI	1 2		1.12 Lb/Ft	U-CHANNEL	REPL		Harding County	Type 2 Object Marker Back-to-back (6"x12")	Cattle Guard			
45.282338	-103.813183 Harding Rd	5,393	Fact		30 30	W1-2R	South	R/S	6.25 XI	- 4	n	2" 12 Gauge	SQ TUBE	Leave		Harding County	Curve (Right)				
			1000			0.000		100						Existing Post			The contract of the contract o				
45.283126 45.284511	-103,813466 Harding Rd -103,813568 Harding Rd		West			0 W42-9 7 D10-5	North, South	NEW R/S	6.25 XI 3.75 IV		- 11	2" 12 Gauge	SQ TUBE	New No Action		Harding County Harding County	Non-Interstate Milage Reference Markers (21)	On Curve			
45.284511	-103.813568 Harding Rd		West			0 W1-2L	North	R/S	6.25 XI		11	2" 12 Gauge	SQ TUBE	REPL		Harding County	Curve (Left)	Gircuive			
45,300489	-103.813496 Harding Rd		West,East			OM2-2Va	North,South	R/5	2 XI			1.12 Lb/Pt	U-CHANNEL	REPL		Harding County	Type 2 Object Marker Back-to-back (6"x12")	30" Pipe			
45.307631	-103.813493 Harding Rd		West			6 D10-6	North,South	R/S	5 10	- 2		2" 12 Gauge	SQ TUBE	NEW		Harding County	Non-Interstate Milage Reference Markers (19.4)				
45.307631 45.327477	-103.813493 Harding Rd -103.813421 Harding Rd	7,143 8.514	West,East			OM2-2Va 0 W42-9	North,South South	R/S NEW	2 XI 6.25 XI			1,12 Lb/Ft 2" 12 Gauge	U-CHANNEL SQ TUBE	REPL NEW		Harding County Harding County	Type 2 Object Marker Back-to-back (5"x12") Cattle Guard	30" Pipe			
45,328879	-103.813427 Harding Rd	8,611				6 SP-1	South	R/S	9 XI			2" 12 Gauge	SQ TUBE	REPL		Harding County	Livestock At Large				
45.328879	-103.813427 Harding Rd	8.611	East			0 W-7-3aP	South	R/5	8.75 XI	- 1				No Action		Harding County	Next Miles (18 Miles)				
45,328923	-103.813429 Harding Rd		West			7 D10-5	North,South	R/S	3.75 IV			2" 12 Gauge	SQ TUBE	NEW.		Harding County	Non-Interstate Milage Reference Markers (18)				
45,328923	-103:813429 Harding Rd	8.614	East, West			OM2-2Va	North,South	R/5	2 XI		-7	1.12 Lb/Ft	U-CHANNEL	REPL Leave	- 2	2 Harding County	Type 2 Object Marker Back-to-back (6"x12")	Cattle Guard			
45.329090	-103.813424 Harding Rd	8,626	East	1	30 30	0 W1-2L	South	R/5	6.25 XI		0	2" 12 Gauge	SQ TUBE	Existing Post	0	Harding County	Curve (Left)				
45.330299	-103.813494 Harding Rd	8.71	West		30 30	0 W42-9	North	NEW	6.25 XI		11	2" 12 Gauge	SQ TUBE	NEW	- 1	Harding County	Cattle Guard				
45.331923	-103.814734 Harding 8d	8.839	Southwest		30 30	W1-2R	Northwest	R/S	6.25 XI	3	0	2" 12 Gauge	SQ TUBE	Leave	0	Harding County	Curve (Right)				
				+						-				Existing Post Leave				+			
45.339652	-103.822415 Harding Rd	9.492	Northeast	1	30 30	0 W1-2R	Southeast	R/S	6.25 XI	3	0	2" 12 Gauge	SQTUBE	Existing Post	0	Harding County	Curve (Right)		- 41		
45.342702	-103.823846 Harding Rd	9.717	West			6 D10-6	North, South	R/S	5 IV	1 2				Na Action		Harding County	Non-Interstate Milage Reference Markers (15.9)	On Curve			J.
45.342702	-103.823846 Harding Rd		West			0 W1-2L	North	R/S	6.25 XI			2" 12 Gauge	SQ TUBE	REPL		Harding County	Curve (Left)				1
45.345431 45.577854	-103.823832 Harding Rd -103.846533 Harding Rd	9.903	West			0 W42-9 0 R2-1	South North	R/S	6.25 XI 5 IV	-	11	2" 12 Gauge 2" 12 Gauge	SQ TUBE	REPL		Harding County Harding County	Cattle Guard Speed Limit(45)				
45.346836	-103.823870 Harding Rd		West			0 W11-4	North	NEW	6.25 XI			2" 12 Gauge	SQ TUBE	NEW		Harding County	Cattle Crossing				
45.346912	-103.823841 Harding Rd	10,007	West, East		6 13	2 OM2-2Va	North,South	R/5	2 XI	1 2	7	1.12 Lb/Ft	U-CHANNEL	REPL	2	2 Harding County	Type 2 Object Marker Back-to-back (6"x12")	Cattle Guard			
45.348329	-103.823811 Harding Rd	10,103	West			0 W42-9	North	NEW	6.25 XI	3	11	2" 12 Gauge	SQ TUBE	NEW	3	Harding County	Cattle Guard				
45.349287	-103.823752 Harding Rd	10.17	East	1	30 30	0 W1-2L	South	R/S	6.25 XI	1	0	2" 12 Gauge	SQ TUBE	Leave Existing Post	0	Harding County	Curve (Left)				
42.42.000	200 00000000000000000000000000000000000	1 22			-	111111111111111111111111111111111111111	Marine .	ale	200			all a Nove	-compr	Leave			e victoria				
45.351483	-103.823970 Harding Rd	10.32	West			0 W1-2R	North	R/S	6.25 XI	2	0	2" 12 Gauge	SQ TUBE	Existing Post	C	Harding County	Curve (Right)				antillier.
45.352721	-103.824289 Harding Rd	10.408	West,East		6 1	OM2-2Vb	North,South	R/S	2 XI	2	- 7	1.12 Lb/Ft	U-CHANNEL	REPL	- 14	Harding County	Type 2 Object Marker Single Sided (6"x12")	2 -48" Pipe		Salatinian Pr	arron.
45.353302	-103.824332 Harding Rd	10.448	East		30 30	W1-2L	South	R/S	6.25 XI	1 3	0	2" 12 Gauge	SQ TUBE	Leave Existing Post	Ċ	Harding County	Curve (Left)			1000 P.	SOLF2210Na
and Articles	200 00000000000000000000000000000000000	1	A Commercial			1111 65	W. 10.00	+	14000				La miliar	Leave			L. Carlos III			20 Oll "0	CO NICO
45.356223	-103.826501 Harding Rd		Southwest			0 W1-2R	Northwest	R/S	6.25 XI	- 1		2" 12 Gauge	SQ TUBE	Existing Post		Harding County	Curve (Right)		11 11 1	5 50	JEG. 190.
45.356918	-103.827590 Harding Rd	10,757	Northeast		30 30	0 W42-9	Southeast	NEW	6.25 XI	1	11	2" 12 Gauge	SQ TUBE	NEW		Harding County	Cattle Guard	1	1 1 1	550/	Man
45.357502	-103.828464 Harding Rd	10,815	Northeast		30 30	W1-2R	Southeast	R/S	6.25 XI		0	2" 12 Gauge	SQ TUBE	Leave Existing Post	0	Harding County	Curve (Right)			3 E 9/	JASON T.
	1 2 2 2	1	Northeast.South	h			Northwest Southe	a			-	VALUE OF THE PARTY		Chaulig FUSE		Color Constitution		S CATA		2 /0	HANCOM

1 12 Lb/Ft

11 2" 12 Gauge

SQ TUBE

No Action

6.25 XI 5 IV Type 2 Object Marker Back-to-back (6"x12")

Non-Interstate Milage Reference Markers (15.6)

On Curve

Cattle Crossing

Curve (Left)

1 Harding County

0 Harding County

1 Harding County

Table of Permanent Signing - Harding County Purposes ONLY

Sign Action: D/R = Discard Remove, D/S = Discard Salvage, R/S/S = Reset Existing Salvaged Sign, R/S = Replace Salvage

22.038 Northeast,Sout west

-103.833549 Harding Rd

-103,833635 Harding Rd

45.517099

45,517209

12 OM2-2Va

27 D10-5

30 W1-2R

STATE OF SOUTH DAKOTA PH 8032(06) 54 TOTAL SHEETS 54 TOTAL SHEETS 54 TOTAL SHEETS 54 TOTAL SHEETS 55 TOTAL SHE

Plotting Date: 5/22/25 Revised Date: xx/xx/xx Initials: WAC

Latitude	Longitude	Route	MRM Side of Road	Width (In)	Height Number	Sign Face	Action	Square Sheeting Footage Type	# of F	Post Type Desc	Post Matri	Post Action	# of Ownership	Description	Bernarks	Salvage Quantity	Installed SQFT	Installed Post FT
45,363061	-103,833207	Harding Rd	11.279 Northeast,South west	6	12 OM2-2Va	Southeast, Northwest	R/5	2 XI	4	7 1.12 Lb/Ft	U-CHANNEL	REPL	2 Harding County	Type 2 Object Marker Back-to-back (6"x12")	48" Pipe			
45,365744	-103.834161	Harding Rd	11.456 West	30	30 W1-2L	North	R/5	6.25 XI	1	0 2" 12 Gauge	SQTUBE	Leave Existing Post	D Harding County	Curve (Left)				
45.370839	-103.834089	Harding Rd.	11.809 East	30	30 W42-9	South	NEW	6.25 XI	1	11 2" 12 Gauge	SQ TUBE	NEW.	1 Harding County	Cattle Guard				
45.372199	-103.834086	Harding Rd	11.902 East, West	6	12 OMZ-2Va	North, South	R/S	2 X)	4	7 1.12 Lb/F1	U-CHANNEL	REPL	2 Harding County	Type 2 Object Marker Back-to-back (6"X12")	Cattle Guard			
45,372239		Harding Rd	11.906 West	10	36 D10-6	North,South	R/S	5 IV	.2	44 20 42 20 -0 -0	CO TUDE	No Action	0 Harding County	Non-Interstate Milage Reference Markers (14.7)	On Cattle Crossing	_		1
45.372239 45.376125	-103.834125 -103.834173		11.906 West 12.173 East, West	50	30 W11-4 12 OM2-2Va	North North,South	R/5 R/S	6.25 XI	8	11 2" 12 Gauge 7 1.12 Lb/Ft	U-CHANNEL	REPL	1 Harding County 4 Harding County	Type 2 Object Marker Back-to-back (6"x12")	2 - 48" Pipe			
45,384931	-103.834144		12.785 East	30	30 W42-9	South	NEW	6.25 XI	1	11 2" 12 Gauge	SQ TUBE	NEW	1 Harding County	Cattle Guard	36 1192			7
45.385552	-103.834113	Harding Rd	12.824 East	30	30 W1-4R	South	R/S	6.25 XI	- 1	0 2" 12 Gauge	SQTUBE	Leave	O Harding County	Reverse Curve (Right)				
45.386270		Harding Rd	12.677 West	40	36 010-6	North South	R/5	SIIV			24.5	No Action	O Harding County	Non-Interstate Milage Reference Markers (153.7)	On Street Sign			in the second
45.386262	-103,834109		12.877 West	36	12 D3-1	North South	NEW	6 IV	2			No Action	0 Harding County	Street Name (Dunn Rd)	Off Street sign			
45.386270	-103.834104		12.877 West	54	12 D3-1	East	R/S	4.5 IV	1	9 2" 12 Gauge	SQ TUBE	REPL	1 Harding County	Street Name (Harding Rd)				0
45.386418	-103.834110		12.887 East, West	6	12 OM2-2Va	North,South	R/S	2 XI	- 4	7 1.12 Lb/Ft	U-CHANNEL	REPL	2 Harding County	Type 2 Object Marker Back-to-back (6"x12")	Cattle Guard			
45.389977 45.390038	-103.832843	Harding Rd Harding Rd	13.142 East, West 13.149 West	50	12 OMZ-2Va 30 W1-4R	North, South	R/5 R/5	6.25 XI	8	7 1.12 Lb/Ft 11 2" 12 Gauge	U-CHANNEL SQ TUBE	REPL REPL	4 Harding County 1 Harding County	Type 2 Object Marker Back-to-back (6"x12") Reverse Curve (Right)	2 - 72" Pipe			
45,399319		Harding Rd	13.787 East	30	30 W42-9	South	NEW	6.25 XI	1	11 2" 12 Gauge	SQTUBE	NEW	1 Harding County	Cattle Guard				
45.399605	-103.832920	Harding Rd	13.806 East, West	6	12 OM2-2Va	North,South	R/S	4 XI	8	7 1.12 Lb/Ft	U-CHANNEL	REPL	4 Harding County	Type 2 Object Marker Back-to-back (5"x12")	2 - 48" Pipe			
45,400791	-103.832847		13.887 East, West	6	12 OM2-2Va	North,South	R/S	2 XI	4	7 1.12 Lb/Ft	U-CHANNEL	REPL	2 Harding County	Type 2 Object Marker Back-to-back (6"x12")	Cattle Guard			
45.402156 45.408920		Harding Rd Harding Rd	13.983 West 14.45 East, West	50	30 W42-9 12 OM2-2Va	North,South	NEW R/S	6.25 XI 2 XI	4	11 2" 12 Gauge 7 1.12 Lb/Ft	SQ TUBE U-CHANNEL	NEW REPL	1 Harding County 2 Harding County	Type 2 Object Marker Back-to-back (6"x12")	2 - 36" Pipe			
45,413289	-103.832869		14.751 East, West	6	12 OM2-2Va	North,South	R/S	4 XI	8	7 1.12 L6/Ft	U-CHANNEL	REPL	4 Harding County	Type 2 Object Marker Back-to-back (6"x12")	2 - 96" Pipe			TI.
45.414139	-103.832818	Harding Rd	14.812 East	30	30 W42-9	South	NEW	B.25 XI	1	11 2" 12 Gauge	SQ TUBE	NEW	1 Harding County	Cattle Guard	THE RESERVE TO SERVE THE PERSON NAMED IN COLUMN TWO IS NOT THE PERSON NAMED IN COLUMN TWO IS NAMED			
45,415603	-103,832811		14.91 East, West	Б	12 OM2-2Va	North,South	R/S	2 XI	4	7 1.12 Lb/Ft	U-CHANNEL	REPL	2 Harding County	Type 2 Object Marker Back-to-back (6"x12")	Cattle Guard			-
45.416608 45.416608	-103.832881 -103.832881		14.981 West 14.981 East, West	10	36 D10-6 12 OM2-2Va	North,South	R/S	5 IV	2	7 2" 12 Gauge 7 1.12 Lb/Ft	U-CHANNEL	NEW REPL	1 Harding County 2 Harding County	Non-Interstate Milage Reference Markers (11.5) Type 2 Object Marker Back-to-back (6"x12")	30" Pipe	-		
45,417059	-103.832883		15.012 West	30	30 W42-9	North	NEW	6.25 XI	1	11 2" 12 Gauge	SQ TUBE	NEW	1 Harding County	Cattle Guard	30 Fipe			
45,427515		Harding Rd	15.735 East	30	30 W42-9	South	NEW	6.25 XI	1	11 2" 12 Gauge	SQ TUBE	NEW	1 Harding County	Cattle Guard				
45.428281	-103,832826		15.789 West	36	36 SP-1	North	R/5	9 XI	1	11 2" 12 Gauge	SQ TUBE	REPL	2 Harding County	Livestock At Large				
45.428281	-103.832826	Harding Rd	15.789 West	42	30 W7-3aP	North	R/S	8.75 XI	1	-		No Action Leave	O Harding County	Next Miles (16 Miles)	-			
45.428467	-103.832839	Harding Re	15.8 East	30	30 W1-2R	South	R/5	6.25 XI	1	0 2" 12 Gauge	SQ TUBE	Existing Post	O Harding County	Curve (Right)				
45.428973	-103,832854		15.835 East, West	6	12 OM2-2Va	North,South	R/S	2 XI	4	7 1.12 Lb/Ft	U-CHANNEL	REPL	2 Harding County	Type 2 Object Marker Back-to-back (6"x12")	Cattle Guard			
45,429692	-103.832687	Harding Rd	15,886 East	54	12 03-1	West	R/5	4.5 IV	1			No Action	O Harding County	Street Name (Harding Rd)				-
45.429693	-103.832698	Harding Rd	15.888 East	48	12 D3-1	North, South	R/S	8 IV	2	0 2" 12 Gauge	SQ TUBE	Existing Post	D Harding County	Street Name (Holcomb PI)				
45.430345	-103.832447	Harding Rd	15.932 West	30	30 W42-9	North	NEW	6.25 XI	1	11 2" 12 Gauge	SQ TUBE	NEW	1 Harding County	Cattle Guard				
45.431778	-103.831287	Hardine Rd	16.046 Northwest	30	30 W1-2L	Northeast	R/S	6.25 XI	- 3	0 2" 12 Gauge	SQ TUBE	Leave	0 Harding County	Curve (Left)				
Territory 1 a	- Graneser.		200 (1) 100 (1)	9.5	37 (16.55	liter or drawn	19.5	2002	- 7	37 - (45, 55, 462	199/995	Existing Post	19 19 9 14 19 9 19 19	22000 (2000)				
45.434160	-103.829008	Harding Rd	15.241 Southeast	30	30 W1-2L	Southwest	R/S	6,25 XI	1	0 2" 12 Gauge	SQTUBE	Leave Existing Post	D Harding County	Curve (Left)				
45.436991	-103.827702	Harding Rd	16.451 West	10	36 D10-6	North,South	R/S	5 IV	2			No Action	O Harding County	Non-Interstate Milage Reference Markers (10.1)	On Curve			
45.436991	-103.827702	Harding Rd	16.451 West	30	30 W1-2R	North	R/S	6.25 XI	1	0 2" 12 Gauge	SQ TUBE	Leave	O Harding County	Curve (Right).				
45,438328			16.543 East, West		12 OM2-2Va	North, South	R/S	2 XI	1	7 1.12 Lb/Ft	U-CHANNEL	REPL Post		Type 2 Object Marker Back-to-back (6"x12")	36" Pipe			
45.454036	-103.827691 -103.826796		17.628 East, West	5	12 OM2-2Va	North,South	R/S	2 XI	4	7 1.12 Lb/Ft	U-CHANNEL	REPL	2 Harding County 2 Harding County	Type 2 Object Marker Back-to-back (6"x12")	36" Pipe			
45,458433	-103.826483		17.931 East	20	30 W1-2L	Le Al	R/S	6.25 XI	- 4	0 2" 12 Gauge	SQ TUBE	Leave	1	Curve (Left)				
				30		South			- 4			Existing Post	0 Harding County	TO A CALLAN				
45,458676 45,461415	-103.826499 -103.827296		17.947 East, West 18.145 West	30	12 OM2-2Va 30 W1-2R	North,South North	R/S R/S	2 XI 6.25 XI	4	7 1.12 Lb/Ft 11 2" 12 Gauge	SQ TUBE	REPL	2 Harding County	Type 2 Object Marker Back-to-back (6"x12")	Cattle Guard			
45.468227		Harding Rd	18.648 East, West	6	12 OM2-2Va	North,South	R/S	2 XI	4	7 1.12 Lb/Ft	U-CHANNEL	REPL	1 Harding County 2 Harding County	Curve (Right) Type 2 Object Marker Back-to-back (6"x12")	30" Pipe			
45,469877	-103.831894		18.77 East	20	30 W1-2R	South	R/S	6.25 XI	4	0 2" 12 Gauge	SQ TUBE	Leave	The state of the s	Curve (Right)				
70/2/17/9				30		7.00	1		*	V 0176.8		Existing Post	D Harding County					
45,457183 45,472778	-103.826563 -103.832693	Harding Rd	18.845 East 18.976 West	30	30 W42-9 27 D10-5	South North South	NEW R/S	6,25 XI 3,75 IV	2	11 2" 12 Gauge	SQ TUBE	NEW No Action	1 Harding County D Harding County	Non-Interstate Milage Reference Markers (7.5)	On Curve			
45.472778	-103.832693		18.976 West	30	30 W1-2L	North	R/S	6.25 XI	1	11 2" 12 Gauge	SQ TUBE	REPL	1 Harding County	Curve (Left)	OH CHIEF TO			
45.478453	-103.832760	Harding Rd	19.368 East, West	6	12 OM2-2Va	North,South	R/S	2 XI	4	7 1.12 Lb/Ft	U-CHANNEL	REPL	2 Harding County	Type 2 Object Marker Back-to-back (6"x12")	36" Pipe			
45,478849	-103.832752		19.395 East	30	30 W42-9	South	NEW .	6.25 XI	1	11 2" 12 Gauge	SQ TUBE	NEW	1 Harding County	Cattle Guard	Same Same			1
45.480298 45.481762	-103.832716 -103.832716	Harding Rd	19.495 East, West 19.595 West	70	12 OMZ-2Va 30 W42-9	North, South	R/S NEW	2 XI 6.25 XI	4	7 1.12 Lb/Ft 11 2" 12 Gauge	U-CHANNEL SQ TUBE	REPL NEW	2 Harding County 1 Harding County	Type 2 Object Marker Back-to-back (6"x12") Cattle Guard	Cattle Guard			
45.487659	-103.832718		19.998 West	10	27 D10-5	North,South	R/S	3.75 IV	2	7 2" 12 Gauge	SQ TUBE	NEW	1 Harding County	Non-Interstate Milage Reference Markers (6.5)				
45,487659	-103.832738	Harding Rd	19.998 East, West	6	12 QM2-2Ve	North South	R/5	2 XI	A	7 1.12 Lb/Ft	U-CHANNEL	REPL	2 Harding County	Type 2 Object Marker Back-to-back (6"x12")	36" Pipe			
45,493228		Harding Rd	20.39 East	30	30 W42-9	South	NEW	6.25 XI	1	11 2" 12 Gauge	SQ TUBE	NEW	1 Harding County	Cattle Guard	6 W 6 W			
45.494729 45.496133	-103.832729 -103.832729	Harding Rd	20,49 North,South 20,586 West	30	12 OM2-2Va 30 W42-9	East,West North	R/S NEW	2 XI 6.25 XI	4	7 1.12 Lb/Ft 11 2" 12 Gauge	U-CHANNEL SQ TUBE	REPL NEW	2 Harding County 1 Harding County	Type 2 Object Marker Back-to-back (6"x12") Cattle Guard	Cattle Guard			
45,496432	-103.832760		20.607 East, West	6	12 OM2-2Va	North, South	R/S	2 XI	4	7 1.12 Lb/Ft	U-CHANNEL	REPL	2 Harding County	Type 2 Object Marker Back-to-back (6"x12")	36" Pipe			
45,500656	-103.832713	Harding Rd	20.9 East	30	30 W42-9	South	NEW	6.25 XI	1	11 2" 12 Gauge	SQ TUBE	NEW	1 Harding County	Cattle Guard				
45.502121	-103.832712		21 East West	30	12 OM2-2Va	North,South	R/S	2 XI	4	7 1.12 Lb/Ft	U-CHANNEL	REPL	2 Harding County	Type 2 Object Marker Back-to-back (6"x12")	Cattle Guard		Stratege PR	ATREESES.
45.503556 45.503900	-103.832752 -103.832760	Harding Rd Harding Rd	21.1 West 21.123 East, West	50	30 W42-9 12 OM2-2Va	North North,South	NEW R/S	6.25 XI 4 XI	2	11 2" 12 Gauge 7 1 12 Lb/Ft	SQ TUBE U-CHANNEL	NEW REPL	1 Harding County 4 Harding County	Cattle Guard Type 2 Object Marker Back-to-back (6"x12")	Box Culvert		488888888888888888888888888888888888888	OFFCCI-
45.506252		Harding Rd	21.285 West	10	27 D10-5	North,South	R/5	3.75 IV	2	332.3413	J. S. S. WILL	No Action	0 Harding County	Non-Interstate Milage Reference Markers (5.2)	On Livestock at Large		Bear BK	JECOBIONA,
45.506252	-103.332767	Harding Rd	21.285 West	36	36 SP-1	North	R/S	9 XI	1	11 2" 12 Gauge	SQ TUBE	REPL	2 Harding County	Livestock At Large			20 Colly 600	FG. Nose
45.506252		Harding Rd	21.285 West	30	24 W7-3aP	North	R/S	5 XI	1	11 20 12 5	SO TUPE	Na Action	0 Harding County	Next Miles (21 Miles)			3 5 5	11
45.507119 45.507119	-103.832747 -103.832747	Harding Rd Harding Rd	21.344 East 21.344 East	30	36 SP-1 24 W7-3aP	South	R/S R/S	9 XI 5 XI	1	11 2" 12 Gauge	SQ TUBE	No Action	2 Harding County 0 Harding County	Livestock At Large Next Miles (5 Miles)			E Solm	4107
45,512684		Harding Rd	21.729 East, West	6	12 OM2-2Va	North,South	R/S	2 XI	4	7 1.12 Lb/Ft	U-CHANNEL	REPL	2 Harding County	Type 2 Object Marker Back-to-back (6"x12")	48" Pipe		E = 1	ASON T.
45.513992	-103.832773	Harding Rd	21.818 East	30	30 W1-2L	South	R/S	6.25 XI	1	11 2" 12 Gauge	SQ TUBE	REPL	1 Harding County	Curve (Left)			10 L	ANSON
45.515740	-103.832904	Harding Rd	21,938 East	30	30 W42-9	South	NEW	6.25 XI	1	11 2" 12 Gauge	SQTUBE	NEW	1 Harding County	Cattle Guard			115 00	HILLOUIT /

7 1.12 Lb/Ft

0 2" 12 Gauge

3.75 IV

6,25 XI

2 Harding County

0 Harding County

Type Z Object Marker Back-to-back (6"x12")

Non-Interstate Milage Reference Markers (4.5)

Cattle Guard

Sign Action: D/R = Discard Remove, D/S = Discard Salvage, R/S/S = Reset Existing Salvaged Sign, R/S = Replace Salvage

STATE OF PROJECT SHEET TOTAL SHEET NO. SHEET TOTAL SHEETS NO. SHEETS N

Latitude	Longitude Route	MRM	Side of Road	Width H	eight Number	Sign Face	Action	Square Sheeting	# of Siens	Post	Post Type Desc	Post Matri	Post Action	# of Posts	Ownership	Description	Remarks	Salvage	Installed SQFT	Installed Post
45.522094	-103.836692 Harding Rd	22.4151	ortheast, South	6	12 OM2-2Va	Northwest, Souther	R/S	2 XI	4	7	1.12 Lb/Ft	U-CHANNEL	REPL		Harding County	Type 2 Object Marker Back-to-back (6"x12")	48" Pipe	3,000		
45,528404	-103.840556 Harding Rd	22.89 50		20	27 D10-5	Northwest, Souther	R/S	3.75 IV	2	7	2" 12 Gauge	SQ TUBE	NEW		L Harding County	Non-interstate Milage Reference Markers (3.5)				
45.528404	-103.840556 Harding Rd		ortheast,South	5	12 OM2-2Va	Northwest, Southea	R/S	a xi	8	7	1.12 Lb/Ft	U-CHANNEL	REPL		Harding County	Type 2 Object Marker Back-to-back (5"x12")	3 - 48" Pipe			
45.540177	-103,847734 Harding Rd	23.774 No		30	30 W42-9	st Southeast	NEW	6.25 XI	1	11	2" 12 Gauge	SQ TUBE	NEW		L Harding County	Cattle Guard	3.00.140			
45.541478	-103.848513 Harding Rd	23.872 No	ortheast, South	6	12 OM2-2Va	Northwest, Southeast	R/S	2 XI	4	7	1.12 Lb/Ft	U-CHANNEL	REPL	-	Harding County	Type 2 Object Marker Back-to-back (6"×12")	Cattle Guard			
45.541591	-103.848572 Harding Rd	23.88 Ea		30	30 W1-2R	South	NEW	6.25 XI	1	0	2" 12 Gauge	SQTUBE	Leave		Harding County	Curve (Right)				
45.542884	-103.849264 Harding Rd	23.975 W		30	30 W42-9	North	NEW	6,25 XI	1		2" 12 Gauge	SQTUBE	Existing Post NEW		Harding County	Cattle Guard				
45.543713	-103.849539 Harding Rd	24.033 W		10	27 010-5	North,South	R/S	3.75 IV	2				No Action Leave	-	Harding County	Non-Interstate Milage Reference Markers (2.5)	On Curve			
45.543713	-103-849539 Harding Rd	24.033 W	rest	30	30 W1-2L	North	R/S	6,25 XI	1	0	2" 12 Gauge	SQ TUBE	Existing Post	- 1	Harding County	Curve (Left)				4
45.547641	-103.850803 Harding Rd	24.311 Ea	ist	30	30 W1-2R	South	R/S	6.25 XI	1	0	2" 12 Gauge	SQTUBE	Leave Existing Post	- 3	Harding County	Curve (Right)				
45 550553 45.550553	-103.850495 Harding Rd -103.850495 Harding Rd	24.517 W		10	18 D10-4 30 W1-2L	North, South	R/S	2.5 IV 6.25 XI	2	11	Z" 12 Gauge	SQ TUBE	No Action REPL		Harding County Harding County	Non-interstate Milage Reference Markers (2) Curve (Left)	On Curve			4
45.554699	-103.847971 Harding Rd	24.829 50		30	30 W1-4R	Southwest	R/S	6.25(XI	1		2" 12 Gauge	SQTUBE	Leave	,	Harding County	Reverse Curve (Right)				
45.559548	-103,844540 Harding Rd	25.209 W	fari	30	30 W1-4R	North	R/5	6,25 XI			2" 12 Gauge	SQ TUBE	Existing Post Leave		Harding County	Reverse Curve (Right)				
45.559935	-103,844417 Harding Rd	25.236 Ea		30	30 W1-21	South	R/S	6.25 XI	÷ H		2" 12 Gauge	SQTUBE	Existing Post REPL	_	Harding County	Curve (Left)				
45.562615	-103.844276 Harding Rd	25.422 W		10	27 D10-5	North,South	R/S	3.75 IV	2	-	z 12 Gauge	156 1086	No Action		Harding County	Non-Interstate Milage Reference Markers (1:1)	On Curve			
45.562615	-103.844276 Harding Rd	25.422 W	est	30	30 W1-2R	North	R/5	6.25 XI	13	0	2" 12 Gauge	SQTUBE	Leave Existing Post	- 3	Harding County	Curve (Right)				
45.565417	-103,844807 Harding Rd	25.615 Ea		30	30 W42-9	South	NEW	6.25 XI	1		2" 12 Gauge	SQ TUBE	NEW		Harding County	Cattle Guard				
45.566782 45.568192	-103.845055 Harding Rd -103.845278 Harding Rd	25.711 Ea 25.81 W		30	12 OM2-2Va 30 W42-9	North, South	R/S NEW	2 XI 6.25 XI	1		1.12 Lb/Ft 2" 12 Gauge	U-CHANNEL SQ TUBE	NEW		L Harding County	Type 2 Object Marker Back-to-back (6"x12") Cattle Guard	Cattle Guard			
45.577087	-103.846484 Harding Rd	26.425 Ea	ist	30	30 W42-9	South	NEW	6.25 XI	1	11	2" 12 Gauge	SQ TUBE	NEW	3	Harding County	Cattle Guard				
45.577411 45.577632	-103.846495 Harding Rd -103.846520 Harding Rd	26.447 Ea 26.463 W		36 24	36 W3-1 24 M1-6	South North	R/S R/S	9 XI 4 IV	1		2" 12 Gauge 2" 12 Gauge	SQ TUBE	REPL		Harding County L Harding County	Stop Ahead County Route Sign (1 – 3 digits)(897)				
45.578426	-103.846607 Harding Rd	26.518 W		10	18 D10-4	-	R/5	2.5 IV	2		2 12 Gauge	SQTOBE	No Action		Harding County	Non-Interstate Milage Reference Markers (0)	On Livestock at Large			
45.578426	-103.846607 Harding Rd	26.518 W		36	36 SP-1	North	R/S	9 XI	. 1		2" 12 Gauge	SQTUBE	REPL		Harding County	Livestock At Large				0
45.578419 45.578426	-103.846597 Harding Rd -103.846607 Harding Rd	26.518 Fa 26.518 W		36	36 SP-3 24 W7-3aP	South North	R/5	9 XI 5 XI	1	- 11	2" 12 Gauge	SQTUBE	REPL No Action		Harding County Harding County	End Livestock at Large Next Miles (27 Miles)				
45.578466	-103,846612 Harding Rd	26.521 Ea	st,West	6	12 OM2-2Va	North,South	R/5	2 XI	4	7	1.12 Lb/Ft	U-CHANNEL	REPL	- 0	Harding County	Type 2 Object Marker Back-to-back (6"x12")	Cattle Guard			
45.578564 45.578564	-103.846696 Harding Rd -103.846696 Harding Rd	26.527 W		48	12 D3-1 12 D3-1	East,West North,South	R/S NEW	8 IV 5 IV	2	9	2" 12 Gauge	SQTUBE	No Action		Harding County Harding County	Street Name (Harding Rd) Street Name (SD 20)				
45.578639	-103.846788 Harding Rd	26.534	631	30	REF	isotti, south	NEW	0	0				No Action		Harding County	For Reference	& SD 20			
45.212500	-103.774631 Harding Rd	45.827375 Ea		30	24 W7-3aP	South	R/S	5 XI	1				No Action	7	Harding County	Next Miles (27 Miles)				
45.429603 45.429611	-103,853223 Holcomb Pl -103,853228 Holcomb Pl	9,01 No 9,01 No		18	36 W70-2 24 W70-4	East East	NEW	9 XI	1	11	2" 12 Gauge	SQTUBE	NEW No Action		Harding County Harding County	No Maintenance No Travel Advised				
45.429644	-103,842988 Holcomb PI	9.506 No	arth,South	6	12 OM2-2Va	East, West	NEW	2 XI	4		1.12 Lb/Ft	U-CHANNEL	NEW		Harding County	Type 2 Object Marker Back-to-back (6"x12")	Cattle Guard			4
45.429694 45.429709	-103.838442 Holcomb Pl	9.727 No 9.989 No	orth South	6	12 OM2-2Va	East, West	NEW	2 XI	4		1.12 Lb/Ft	U-CHANNEL	NEW		Harding County	Type 2 Object Marker Back-to-back (6"x12")	36" Pipe			
45,776504	-103.833042 Holcomb Pl -103.211210 Hungerford Rd	38.939	erur	30/	30 W14-1 REF	East	NEW	6,25 XI	0	1,1	2" 12 Gauge	SQ TUBE	No Action		Harding County Harding County	Dead End For Reference	& Lincoln Rd			
45,776705	-103.211274 Hungerford Rd	38.95 W		10	27 D10-5	North,South	R/S	3.75 IV	. 2	7	2" 12 Gauge	SQTUBE	NEW		Harding County	Non-Interstate Milage Reference Markers(4.1)				4
45.776705 45.776705	-103,211274 Hungerford Rd -103,211274 Hungerford Rd	38,95 W		30	Del8a 30 R1-1	North	NEW R/S	0 XI 6.25 XI	1	11	2" 12 Gauge	SQ TUBE	No Action REPL		Harding County Harding County	4" Tubular White Delineator (No Post) Stop	On Stop State Furnished			4
45.781391	-103.211329 Hungerford Rd	39.276 Ea		30	30 W1-4R	South	R/S	6.25 XI	1		2" 12 Gauge	SQ TUBE	REPL		Harding County	Reverse Curve (Right)	State Formsheu			
45.783985	-103.211324 Hungerford Rd	39.347 Ea			12 OM2-2Va		R/S	1 XI	2	7	1.12 Lb/Ft	LI-CHANNEL	REPL		Harding County	Type 2 Object Marker Back-to-back (6"x12")	30" Pipe		-	Ų.
45,783985 45,789679	-103,211324 Hungerford Rd -103,211386 Hungerford Rd	39.452 W		30	30 W1-4R 30 W42-9	North South	R/S NEW	6.25 XI	1		2" 12 Gauge 2" 12 Gauge	SQ TUBE	REPL NEW		Harding County L Harding County	Reverse Curve (Right) Cattle Guard				
45.791111	-103.211312 Hungerford Rd	39.944 Ea	ist,West	6	12 OM2-2Va		R/S	2 XI	- 4		1.12 Lb/Ft	U-CHANNEL	REPL		Harding County	Type 2 Object Marker Back-to-back (6"x12")	Cattle Guard			
45.792026 45.792026	-103.211383 Hungerford Rd -103.211383 Hungerford Rd	40.004 Ea 40.004 Ea		18	16 W13-1P 30 W1-3L	South South	R/S	2,25 XI 6.25 XI	2	21	2" 12 Gauge	SQ TUBE	No Action REPL		Harding County	Advisory Speed (Plaque) (30) Reverse Turn (Left)	State Furnished	_		1
45,792530	-103.211414 Hungerford Rd	40.039 W		30	30 W42-9	North	NEW	6.25 XI	1		2" 12 Gauge	SQTUBE	NEW	- 3	Harding County	Cattle Guard	State Purinsileu			4
45,792937	-103.211500 Hungerford Rd	40.075 No			Del8a		NEW	0 XI	2			Description .	No Action		Harding County	4" Tubular White Delineator (No Post)	On Arrow			
45.792937 45.794888	-103.211500 Hungerford Rd -103.212328 Hungerford Rd	40.075 No 40.214 W		48	24 W1-6 Del8a	Northwest,South	NEW	16 XI	2	10	2" 12 Gauge	SQ TUBE	New No Action		Harding County Harding County	One-Direction Large Arrow 4" Tubular White Delineator (No Post)	On Arrow			
45,794888	-103.212328 Hungerford Rd	40.214 W		48	24 W1-6	Northeast, Southea		16 XI	2	10	2" 12 Gauge	SQ TUBE	NEW		Harding County	One-Direction Large Arrow				
45.795991	-103.212150 Hungerford Rd	40.288 W		10	27 010-5	North,South	R/S	3.75 IV	. 2		2,3632.00	P-8/15-88	No Action		Harding County	Non-Interstate Milage Reference Marker(2.7)	On Reverse Turn			
45.795991	-103,212150 Hungerford Rd	40.288 W		18	18 W13-1P	North	R/S	2.25 XI	1				No Action		Harding County	Advisory Speed (Plaque) (30)	Oli Reverse Fulli			
45.795991	-103,212150 Hungerford Rd	40.288 W		30	30 W1-3L	North	R/5	5,25 XI	1		2" 12 Gauge	SQ TUBE	REPL		Harding County	Reverse Turn (Left)				
45.798024 45.801047	-103.211839 Hungerford Rd -103.211409 Hungerford Rd	40.429 Ea 40.641 W		30	30 W1-4R 30 W1-4R	South	R/S R/S	6.25 XI	1		2" 12 Gauge 2" 12 Gauge	SQ TUBE	REPL		Harding County Harding County	Reverse Curve (Right) Reverse Curve (Right)				+
45.808787	-103-211385 Hungerford Rd	41.173 Ea	ist	30	30 W42-9	South	NEW	6.25 XI	1		2" 12 Gauge	SQ TUBE	NEW		Harding County	Cattle Guard				1
45.809362 45.810227	-103.211358 Hungerford Rd	41.213 Ea 41.268 W		6	12 OM2-2Va 27 D10-5		R/S R/S	2 XI 3.75 IV	4		1.12 Lb/Ft	U-CHANNEL SO TUBE	REPL		Harding County	Type 2 Object Marker Back-to-back (6"x12") Non-interstate Milage Reference Markers(1.7)	42" Pipe	-	120	STREETS SEED STREET
45.810227	-103.211416 Hungerford Rd -103.211416 Hungerford Rd	41.268 Ea		6	12 OM2-2Va		R/S	2 XI	4		2" 12 Gauge 1.12 Lb/Ft	U-CHANNEL	NEW REPL		Harding County Harding County	Type 2 Object Marker Back-to-back (6"x12")	Cattle Guard		0.51400	PROFESSION
45,811606	-103,211414 Hungerford Rd	41.363 W	est	30	30 W42-9	North	NEW	6,25 XI	1		2" 12 Gauge	SQ TUBE	NEW	2	Harding County	Cattle Guard			San September	000000000000000000000000000000000000000
45.821424 45.821424	-103.211439 Hungerford Rd -103.211439 Hungerford Rd	42.04 W		30	18 W13-1P 30 W1-SR		R/S	2.25 XI 6,25 XI	1	31	2" 12 Gauge	SQ TUBE	No Action REPL		Harding County Harding County	Advisory Speed (Plaque) (30) Winding Road (Right)			2 600	BEG. NO.
45.799604	-103.211459 Hungerford Rd	42.116 W	est	201	Del8a	7 1000,001	NEW	0 XI	1	- 30	SIME.		No Action		Harding County	4" Tubular White Delineator (No Post)	On Arrow		18.80	mylan
45.799604	-103.211469 Hungerford Rd	42.116 W		48	24 W1-6	South	NEW	8 XI	1	10	2" 12 Gauge	SQTUBE	NEW		Harding County	One-Direction Large Arrow	0.4000		300	JASON T.
45.822985 45.822985	-103,211302 Hungerford Rd -103,211302 Hungerford Rd	42.147 W		48	Del8a 24 W1-6	Northeast	NEW	0 XI	1	30	2" 12 Gauge	SQ TUBE	No Action NEW		Harding County Harding County	4" Tubular White Delineator (No Post) One-Direction Large Arrow	On Arrow		100	HANSON
45,823298	-103,211172 Hungerford Rd	42,173 Ea	st,West	6	12 OM2-2Va		R/5	2 XI	4		1.12 Lb/Ft	U-CHANNEL	REPL		Harding County	Type 2 Object Marker Back-to-back (6"x12")	72" Pipe		30000	D.
45.824055 45.824055	-103.210310 Hungerford Rd -103.210310 Hungerford Rd	42.238 Ea 42.238 Ea		48	Del8a 24 W1-6	Southwest	NEW	0 XI 8 XI	1	30	2" 12 Gauge	SQTUBE	No Action NEW		Harding County	4" Tubular White Delineator (No Post) One-Direction Large Arrow	On Arrow		3, 00	TH DAKO
45.824774	-103.210310 Hungerford Rd	42,288 Ea		46	Del8a	Journwest	NEW	DXI	1	10	re dauge	SQIUBE	No Action		Harding County Harding County	4" Tubular White Delineator (No Post)	On Arrow		700	1/22/
45.824774	-103,210297 Hungerford Rd	42,288 Ea		48	24 W1-6	Northwest	NEW	3 XI	- 1	10	2" 12 Gauge	SQ TUBE	NEW		Harding County	One-Direction Large Arrow			100	1-1

Sign Action: D/R = Discard Remove, D/S = Discard Salvage, R/S/S = Reset Existing Salvaged Sign, R/S = Replace Salvage

45.415091

-103.405620 JB Rd

STATE OF SOUTH DAKOTA PH 8032(06) 56 91

Plotting Date: 5/22/25 Revised Date: xx/xx/xx Initials: WAC

Latitude	Longitude Roste	MRM Side of R	toad Wid	idth Height in) (in)	Number	Sign Face	Action	Square Sheeting # Footage Type Si	of Post	Post Type Desc	Post Matri	Post Action	# of Ownership	Description	Bernarks	Salvage Quantity	Installed SQFT	Installed Post FT
45,826157	-103,211369 Hungerford Rd	42:397 West			4 W1-6	North,Southeast	NEW	16 XI	2 :	10 2" 12 Gauge	SQ TUBE	NEW	4 Harding County	One-Direction Large Arrow				
45.827377	103.211513 Hungerford Rd	42.484 West			8 W13 1P	North	R/S	2.25 XI	1			No Action	O Harding County	Advisory Speed (Plague) (30)				
45,827377	-103.211513 Hungerford Rd	42.484 West	_		0 W1-5L	North	R/S	6,25 XI		11 2" 12 Gauge	SQ TUBE	REPL	0 Harding County	Winding Road (Left)	_			
45.828862 45.831395	-103.211491 Hungerford Rd -103.212410 Hungerford Rd	42.584 East 42.767 West	_		0 W1-2L 7 D10-5	South North South	R/S	6.25 XI 3.75 IV	2	11 2" 12 Gauge	SQ TUBE	No Action	1 Harding County D Harding County	Curve (Left) Non-Interstate Milage Reference Markers(0.2)	On Curve			
45.831395	-103.212410 Hungerford Rd	62:767 West			0 W1-2R	North	R/S	6.25 XI	1	11 2" 12 Gauge	SQ TUBE	REPL	1 Harding County	Curve (Right)	Officulve			
45.833104	-103.213429 Hungerford Rd	42.892 East			0 W1-2R	South	R/S	6.25 XI		11 2" 12 Gauge	SQ TUBE	REPL	1 Harding County	Curve (Right)				
45,633104	-103,213429 Hungerford Rd	42,892 East			5 W13-1P	South	R/5	2,25 XI	1			No Action	D Harding County	Advisory Speed (Plaque) (30)				
45.833645		42,937 East		- 3	6 W3-2	10.00		1000	- 1	4 25 42 6	romine	Leave		Table to				
45,833645	-103.237830 Hungerford Rd	42.937 East		36 3	6 W3-2	South	R/S	9 XI	4	11 2" 12 Gauge	SQ TUBE	Existing Post	2 Harding County	Yield Ahead				
45.833906	-103,213830 Hungerford Rd	42.956 West			DelSa		NEW	0 XI	2			No Action	0 Harding County	4" Tubular White Delineator (No Post)	On Arrows			
45,833906	-103.213830 Hungerford Rd	42,956 West	_	48 2	4 W1-6	North, Southeast	NEW	16 XI	2	10 2" 12 Gauge	SQ TUBE	NEW	4 Harding County	One-Direction Large Arrow				
45,834402	-103.213987 Hungerford Rd	42.991 East			Del8a		NEW	0 XI	-1	120 - 2 - 2 - 2 - 2 - 2		No Action	O Harding County	4" Tubular White Delineator (No Post)	On Yield			
45.834402	-103.213987 Hungerford Rd	42.991 East	_	36 3	REF	South	R/S	9 XI	1 :	11 2" 12 Gauge	SQ TUBE	REPL	1 Harding County	Yield 36x36	a vedera Da			
45,834536 45,428054	-103,214003 Hungerford Rd -103,547344 JB Rd	23.9	-		REF		NEW	0	D D		+	No Action	0 Harding County 0 Harding County	For Reference	& Ludlow Rd & US 85			
45.427988	-103.547192 JB Rd	23.907 South	100	30 1	2 D3-1	North,South	NEW	5 IV	2	9 2" 12 Gauge	SQ TUBE	NEW	1 Harding County	Street Name (IB Rd)	10.03			
45.427988	-103.547192 JB Rd	23.907 South			2 D3-1	East, West	NEW	5 IV	2	Z IL OHOBE	July 1000	No Action	0 Harding County	Street Name (US 85)				
45,427964	-103.546967 JB Rd	23.917 North,Sau	th		2 OM2-2Va	East, West	R/S	2 XI	4	7 1.12 Lb/Ft	U-CHANNEL	REPL	2 Harding County	Type 2 Object Marker Back-to-back (6"x12")	Cattle Guard			
45.427905	-103.546682 JB Rd	23.931 South			8 D10-4	East, West	R/S	2,5 IV	2			No Action	0 Harding County	Non-Interstate Milage Reference Markers (0)	On Speed Limit			
45 437005	103 545583 19 84	32 631 Caush		24 3	0 R2-1	Mane	R/S	E)w	4	0.25 12 00000	COTURE	Leave	n ministra comen	Facial Harle(DE)				
45,427905	-103.546682 JB Rd	23.931 South			1000	West	100	3 IV	14	0 2" 12 Gauge	SQ TUBE	Existing Post	0 Harding County	Speed Limit(35)				
45.427826	-103.546433 JB Rd	23.945 South			6 SP-1	West	R/S	9 XI		11 2" 12 Gauge	SQ TUBE	REPL	2 Harding County	Livestock At Large				
45,427825	-103.546433 IB Rd	23,945 North			16 SP-3	East	R/S	9 XI	1	11 2" 12 Gauge	SO TUBE	REPL	1 Harding County	Fnd Livestock at Large				
45,427826	-103.546433 JB Rd	23.945 South	_		4 W7-3aP	West	R/S	5 XI	1	14 mm =		No Action	0 Harding County	Next Miles (15 Miles)				
45.427142	103.545505 JB Rd	24.012 North			0 W42-9	East	NEW D/C	6.25 XI		11 2" 12 Gauge	SQ TUBE	NEW	1 Harding County	Cattle Guard				
45,426474	-103,545512 JB Rd	24.058 East	_		0 W1-1R	South	R/S	6.25 XI	1	11 2" 12 Gauge	SQ TUBE	REPL	1 Harding County	Turn (Right)	-			
45.426474 45.425354	-103.545512 JB R6 -103.545481 JB Rd	24.058 East 24.135 East, West		18 1	8 W13-1P De17	South North,South	R/S R/S	2.25 XI	32	7 1.12 Lb/Ft	U-CHANNEL	No Action REPL	0 Harding County 16 Harding County	Advisory Speed (Plaque)(25) 4"x4" White Delineator Back to Back w/Post	Box Culvert			
45.425354	-103.545481 JB Rd	24.135 East, West		12 3	6 OM3-LS	North,South	R/S	6 XI	32	7 1.12 LB/Ft	O-CHANNEL	No Action	O Harding County	Type 3 Flexible Object Marker- Left	Box Culvert			
45,425354	-103.545481 JB Rd	24.135 East,West	_		6 OM3-RS	North South	R/S	6 XI	2	+	1	No Action	O Harding County	Type 3 Flexible Object Marker - Right	Box Culvert			
45.424102	-103.545481 JB Rd	24.22 West			10 W1-1L	North	R/S	6,25 XI	1	11 2" 12 Gauge	SQ TUBE	REPL.	1 Harding County	Turn (Left)	DON CONTENT			
45.424102	-103.545481 JB Rd	24.22 West			8 W13-1P	North	R/5	2.25 XI	1		1	No Action	0 Harding County	Advisory Speed (Plaque)(25)				
45,422630	-103,544430 JB Rd	24,345 Northeast	-		0 W1-1R	Southeast	R/S	6.25 XI	1 0	11 2" 12 Gauge	SQ TUBE	REPL	1 Harding County	Turn (Right)				
45.422630	-103.544430 JB Rd	24.345 Northeast		18 1	.8 W13-1P	Southeast	R/S	2.25 XI	1			No Action	O Harding County	Advisory Speed (Plaque)(25)				
45.421925	-103,543080 J8 Ra	Z4.425 Southwest		30 3	0 W1-2R	Northwest	R/S	6.25 XI	1	11 7" 12 Gauge	SQ TUBE	REPL	1 Harding County	Curve (Right)				
45,420785	-103,541310 JB Rd	24.543 Northeast		30 3	0 W1-2L	Southeast	R/5	6.25 XI	1	0 2" 12 Gauge	SQ TUBE	Leave	0 Harding County	Curve (Left)				
45,417403	-103.537296 JB Rd	24,847 Northeast			Del7	Northwest, Souther		OVI	32	7 1.12 Lb/Ft	U-CHANNEL	Existing Post No Action		4"x4" White Delineator Back to Back w/Post	Box Culvert			
		Northeast Northeast	South	-		st. Northwest,Southe	K/2	O AI	34	7 1/12 LD/PL	U-CHANNEL		16 Harding County					
45,417403	-103.537296 JB Rd	24,847 West	March and A	-	Del9	st Northwest,Southe	K/S	D XI	.6			No Action	0 Harding County	Guardrail Delineator	Box Culvert			
45 417403	-103,537296 JB Rd	24.847 west		16 1	6 OM2-3	st	R/5	7,111111 XI	4			No Action	0 Harding County	Guardrail Terminal End Object Marker (16"x16")	Bax Culvert			
45.416723	-103,536470 JB Rd	24,908 Southwest	t	30 3	0 W42-9	Northwest	NEW	6,25 XI	1	11 2" 12 Gauge	SQ TUBE	NEW	1 Harding County	Cattle Guard				
45:416464	-103.536122 /B Rd	24.932 Southwest	t	30 3	0 W1-2L	Northwest	R/S	6.25 XI	1	0 2" 12 Gauge	SQ TUBE	Leave Existing Post	D Harding County	Curve (Left)				
45,415701	-103,535004 JB Rd	25.007 Southwest	t	10 2	7 D10-5	Northwest, Southe	R/S	3.75 IV	2	7 2" 12 Gauge	SQ TUBE	NEW NEW	1 Harding County	Non-Interstate Milage Reference Markers (1.1)				
45.415701	-103,535004 JB Rd	Northeast,	South	6 1	3 0143 31/4	Northwest, Southe	0/6	200	0	77.1716/64	U-CHANNEL	REPL	7 third in County	Done 3 Object Markon Back to book (5"013")	Cattle Cined			
43.413701	-103,555004 16 No.	25,007 west			.2 OM2-2Va	st	L/3	2 /1	7	7 1.12 Lb/Ft	D-CUMMAGEL	VELF	2 Harding County	Type 2 Object Marker Back-to-back (6"x12")	Cattle Guard			
45.415206	-103,533100 JB Rd	25.105 North		30 3	0 W42-9	East	NEW	6.25 XI	1 :	11 2" 12 Gauge	SQ TUBE	NEW	1 Harding County	Cattle Guard				
45.415614	-103.531596 JB Rd	25.179 North		30 3	0 W1-2R	East	R/S	6.25 XI	1	0 2" 12 Gauge	SQTUBE	Leave	0 Harding County	Curve (Right)				
		-	-			100	1		-			Existing Post	100000000000000000000000000000000000000					-
45.415168	-103.521570 JB Rd	25.668 South		30 3	0 W1-2L	West	R/S	6.25 XI	1	0 2" 12 Gauge	SQ TUBE	Existing Post	0 Harding County	Curve (Left)				
45.415633	-103.517856 IB Rel	25.851 North		30 4	IO W1-2R	East	R/S	6.25 XI	1	11 2" 12 Gauge	SQTUBE	REPL	1 Harding County	Curve (Right)				
45.415984	-103.516406 J8 Rd	25.924 North,Sau	th		2 OM2-2Va	East, West	NEW	2 XI	4	7 1.12 Lb/Ft	U-CHANNEL	NEW	2 Harding County	Type 2 Object Marker Back-to-back (6"x12")	30" Pipe			
45.416010	-103.516284 JB Rd	25.931 South			8 D10-4	East, West	R/S	2.5 IV	2			No Action	0 Harding County	Non-Interstate Milage Reference Markers (2)	On Curve			
	102 E16284 (0.04	7.50							4	0.27.12.6-0	COTURE	Leave						
45.416010	-103.516284 JB Rd	25.931 South		30/ 3	0 W1-2R	West	R/5	6.25 XI	1	0 2" 12 Gauge	SQ TUBE	Existing Post	O Harding County	Curve (Right)				
45.416215	-103.511612 JB Rd	26.161 North			W1-2L	East	R/S	6.25 XI		11 2" 12 Gauge	SQ TUBE	REPL	1 Harding County	Curve (Left)				
45,414872	-103,501162 JB Rd	26.679 South			0 W1-4L	West	R/S	6.25 XI		11 2" 12 Gauge	SQ TUBE	REPL	1 Harding County	Reverse Curve (Left)				
45,414803	-103.498237 JB Rd	26.823 South			10 W42-9	West	NEW	6.25 XI	1	11 2" 12 Gauge	SQTUBE	NEW	1 Harding County	Cattle Guard				
45,415088	-103,496307 JB Rd	26.923 South			8 D10-4	East, West	R/S	2.5 IV	2	7 2" 12 Gauge	SQ TUBE	NEW	1 Harding County	Non-Interstate Milage Reference Markers (3)				
45.415088	-103.496307 JB Rd	26.923 North, Sou	th		2 OM2-2Va	East, West	R/S	2 XI	4	7 1.12 Lb/Ft	U-CHANNEL	REPL	2 Harding County	Type 2 Object Marker Back-to-back (6"x12")	Cattle Guard			
45.415123	-103.494700 JB Rd	27 South	-		0 W1-4L	West	R/S NEW	6.25 XI 6.25 XI		11 2" 12 Gauge	SQ TUBE	REPL	1 Harding County	Reverse Curve (Left) Cattle Guard				
45.415119 45.415188	-103,494266 JB Rd -103,486547 JB Rd	27.021 North 27.397 North,Sou	th I		2 OM2-2Va	East, West	NEW	6,25 XI	4	11 2" 12 Gauge 7 1.12 Lb/Ft	SQ TUBE U-CHANNEL	NEW	1 Harding County 2 Harding County	Type 2 Object Marker Back-to-back (6"x12")	30" Pipe			
45.415188	-103.486547 JB Rd	27.42 South			0 W42-9	West	NEW	6.25 XI	1	11 2" 12 Gauge	SQ TUBE	NEW	1 Harding County	Cattle Guard	So - ipe			
45.415179	-103,484074 JB Rd	27.517 North,Sou	th		2 OM2-2Va	East, West	R/S	2 XI	4	7 1.12 Lb/Ft	U-CHANNEL	REPL	2 Harding County	Type 2 Object Marker Back-to-back (6"x12")	Cattle Guard			ROFESSIONAL GEG. NO. CO.
45.415179	-103.484074 JB Rd	27.517 South			0 W11-4	West	R/5	6.25 XI	1	11 2" 12 Gauge	SQTUBE	REPL	1 Harding County	Cattle Crossing			222	ARTHURSES STATES
45.415170	-103.481966 JB Rd	27.617 North	- 1		W42-9	East.	NEW	6.25 XI		11 2" 12 Gauge	SQ TUBE	NEW	1 Harding County	Cattle Guard	1		4888	POFESSION PE
45.415149	-103.466110 JB Rd	28.393 South	1		0 W42-9	West	NEW	6.25 XI		11 2" 12 Gauge	SQ TUBE	NEW	1 Harding County	Cattle Guard			10 10 k	-00000 VA/
45.415171	-103,464058 JB Rd	28,491 South		10 2	7 010-5	East, West	R/S	3,75 IV	2	7 2" 12 Gauge	SQ TUBE	NEW	1 Harding County	Non-Interstate Milage Reference Markers (4.6)			2 67 e	EG NOSO CE
45.415171	-103.464058 IB Rd	28.491 North, Sou			2 OM2-2Va	East, West	R/S	2 XI	4	7 1.12 Lb/Ft	U-CHANNEL	REPL	2 Harding County	Type 2 Object Marker Back-to-back (6"x12")	Cattle Guard		\$ 500	7 170. 003
45.415149	-103.463345 JB Rd	28.527 North,Sou	th		2 OM2-2Va	East,West	R/S	2 XI	4	7 1:12 Lb/Ft	U-CHANNEL	NEW	2 Harding County	Type 2 Object Marker Back-to-back (6"x12")	30" Pipe		500/	wiffer ?
45.415106	-103.461985 JB Rd	28.587 North			IO W42-9	East	NEW	6,25 XI		11 2" 12 Gauge	SQ TUBE	NEW	1 Harding County	Cattle Guard			200	/10/
45,415159	-103.434617 JB Rd	29.923 South	_		0 W42-9	West	NEW	6.25 XI	1	11 2" 12 Gauge	SQ TUBE	NEW	1 Harding County	Cattle Guard			7	JASON T.
45.415086	-103.423610 JB Rd	50.021 South			7 010 5	East, West	R/5	3.75 IV	2	7 2" 12 Gauge	SQ TUBE	NEW	1 Harding County	Non-Interstate Milage Reference Markers (6.1)			2 0	HANSON :
45.415086	-103.423610 JB Rd	30.021 North,Sou	tn		2 OM2-2Va	East, West	R/S	2 XI	4	7 1.12 Lb/Ft	U-CHANNEL	REPL	2 Harding County	Type 2 Object Marker Back-to-back (6"x12")	Cattle Guard		0 0	0.75
45.415111 45.415091	-103.430561 JB Rd -103.428516 JB Rd	30.12 North 30.219 North,Sou	+6		0 W42-9 .2 OM2-2Va	East East, West	NEW R/S	6.25 XI 2 XI		7 1.12 Lb/Ft	U-CHANNEL	NEW	1 Harding County 2 Harding County	Cattle Guard Type 2 Object Marker Back-to-back (6"x12")	30" Pipe		3	UTUDAKO
43,413091	-403.45031010 KG	DU.ZIBINOSTA,SOU	and I	Ol 7	EVS-ZIVIDIS	judst, west	14/3	1 4 A	141	TIALLE LOVET	INCHANINEL	TIMEAN	Zinarung County	Trype 2 Doject Iviai ker back-to-back (b. XIZ.)	Law Fige			and the second second

SQ TUBE

Type 2 Object Marker Back-to-back (6"x12")

30" Pipe

FOR BIDDING PURPOSES ONLY

Table of Permanent Signing - Harding County

Sign Action: D/R = Discard Remove, D/S = Discard Salvage, R/S/S = Reset Existing Salvaged Sign, R/S = Replace Salvage

45.502020

45.502020

45,502046

45,502048

45.503409

45.50886

45.512176

45,514012

45.515060

-102.992119 Jefferson Rd

-102,992119 Jefferson Rd

-102.992124 Jefferson Rd

-102,992119 Jefferson Rd

-102.992151 Jefferson Rd

-102.993113 Jefferson Rd

-102,994221 Jefferson Rd

-102,994752 Jefferson Rd

20.007 West

20.007 East

20.007 West 20.007 East

20.478 East

20.932 East

20.1 West

20.713 Southwest

North,South

6.25 X)

6.25 XI

6.25 XI

6,25 XI

30 W42-9

30 W1-2L

30 W1-2R

30 W42-9

STATE OF SOUTH DAKOTA PH 8032(06) SHEET TOTAL NO. SHEETS 57 91

Plotting Date: 5/22/25 Revised Date: xx/xx/xx Initials: WAC

Latitude	Longitude	Rouse	MBM	Side of Road	Width He	eight Number	Sign Face	Action	Square Footage	Sheeting Type	# of Signs	Post Length	Post Type Desc	Post Matri	Post Action	# of Posts	Ownership	Description	Remarks	Salvage Quantity	installed SQFT	Installed Post
45.415099	-103.393879 JB Rd		31.90	South	30	30 W42-9	West	NEW	6.25 X	1	1	11	2" 12 Gauge	SQ TUBE	NEW	1	Harding County	Cattle Guard		-		
45,415094	-103.391930 JB Rd		31.99	North, South	6	12 QM2-2Va	East, West	R/5	2 X	1	4		1.12 Lb/Ft	U-CHANNEL	REPL		Harding County	Type 2 Object Marker Back-to-back (6"x12")	Cattle Guard			
45.415049	-103.389965 JB Rd		32.09	North	30	30 W42-9	East	NEW	6.25 X	1	-1	11 2	2" 12 Gauge	SQTUBE	NEW	- 1	Harding County	Cattle Guard				
45.415102	-103.384551 JB Rd	-	32.35	South	10	27 D10-5	East,West	R/5	3.75 /\	/	2	7 2	2" 12 Gauge	SQ TUBE	NEW	1	Harding County	Non-Interstate Milage Reference Markers (8.4)				
45.415102	-103.384551 JB Rd	-	32.35	8 North,South	6	12 OM2-2Va	East,West	R/S	2 X		4	7 :	1.12 Lb/Ft	U-CHANNEL	NEW	2	Harding County	Type 2 Object Marker Back-to-back (6"x12")	48" Pipe			
45.415097	-103.364980 JB Rd		33.3	1 South	10	27 D10-5	East, West	R/5	3.75 (/	2	7 7	2" 12 Gauge	SQTUBE	NEW		Harding County	Non-Interstate Milage Reference Markers (9.4)				
45.415097	-103.364980 JB Rd		33.3	1 North,South	6	12 OM2-2Va	East,West	R/S	2 X		- 4	7 :	1.12 Lb/Ft	U-CHANNEL	NEW	2	Harding County	Type 2 Object Marker Back-to-back (6"x12")	36" Pipe			
45,415131	-103.352601 /B Rd		33.91	South	30	30 W42-9	West	NEW	6,25 X		1	11/2	2" 12 Gauge	SQ TUBE	NEW	1	Harding County	Cattle Guard				
45.415116	-103.350431 JB Rd		34.01	7 North,South	6	12 OM2-2Va	East,West	R/S	2 X		4		1.12 Lb/Ft	U-CHANNEL	REPL		Harding County	Type 2 Object Marker Back-to-back (6"x12")	Cattle Guard			
45.415109	-103.348556 JB Rd	\	34.10	North	30	30 W42-9	East	NEW	6.25 X	1	1		2" 12 Gauge	SQTUBE	NEW		Harding County	Cattle Guard		1		
45.415126	-103.328014 JB Rd			7 South	10	36 D10-6	East,West	R/S	5 1		2				No Action		Harding County	Non-Interstate Milage Reference Markers (11.2)	On Winding Road			
10.7500.00				0.30,6					- 4.1				A Part of the	The Section	Leave			The Annual and Annual	The state of the s			
45.415126	-103,328014 JB Rd		35-10	7 South	30	30 W1-58	West	11/5	6.25 K	1	1	D	2" 12 Gauge	SQ TUBE	Existing Post	D	Harding County	Winding Road (Right)				
45.414857	-103.321705 JB Rd		35.42	7 Southeast	30	30 W42-9	Southwest	NEW	6.25 X	1	1	1112	2" 12 Gauge	SQ TUBE	NEW	- 1	Harding County	Cattle Guard	1			
45.415143	-103.319667 IB Rd			7 North, South	a	12 OM2-2Va	East, West	R/S	2 X		a		1.12 Lb/Ft	U-CHANNEL	REPL		Harding County	Type 2 Object Marker Back-to-back (6"x12")	Cattle Guard			
45.415207	-103.319217 /B Rd			6 North	30	30 W1-5L	East	R/S	6.25 X		1		2" 12 Gauge	SQ TUBE	REPL		Harding County	Winding Road (Left)	Cathe Board			
45.415140	-103.318124 JB Rd			3 North	30	30 W42-9	East	NEW	6.25 X		- 1		2" 12 Gauge	SQTUBE	NEW		Harding County	Cattle Guard	4	1		
45.415174	-103.317758 JB Rd			2 North South	50	12 OM2-2Va	East, West	R/S	2 X		- 4		1.12 Lb/Ft	U-CHANNEL	REPL		Harding County	Type 2 Object Marker Back-to-back (6"x12")	30" Pipe	1	-	-
45.415146	-103.305627 J8 Rd			South	10	36 D10-6	East, West	R/S	5 N		2		2" 12 Gauge	SO TUBE	NEW		Harding County		30 Fipe			
45,415146	-103.305627 JB Rd			North South	10		East, West	R/S	2 X		- 4		1.12 Lb/Ft	U-CHANNEL	REPL			Non-Interstate Milage Reference Markers (12.3)	30" Pipe			
				The second secon	30	12 OM2-2Va		NEW.			- 4			The state of the s			Harding County	Type 2 Object Marker Back-to-back (6"x12")	SU Pipe			
45,415203	-103.301462 JB Rd			4 Southeast	30	30 W42-9	Southwest		6.25 X		1		2" 12 Gauge	5Q TUBE	NEW		Harding County	Cattle Guard	Court's Privated	1		-
45.415171	-103.299286 /B Rd			8 North, South	6	12 OM2-2Va	East, West	R/S	2 X		4		1.12 Lb/Ft	U-CHANNEL	REPL		Harding County	Type 2 Object Marker Back-to-back (6"x12")	Cattle Guard			
45.415147	-103.299016 JB Rd			South	-30	30 W1-2L	West	R/5	6.25 X		1		2" 12 Gauge	SQ TUBE	REPL		Harding County	Curve (Left)				-
45.415165	-103.297181 JB Rd			9 North	30	30 W42-9	East	NEW	6.25 X	-	1		2" 12 Gauge	SQ TUBE	NEW		Harding County	Cattle Guard				
45.415346	-103.296078 /B Rd			North	30	30 W1-2R	East	R/S	6.25 X		1		2" 12 Gauge	SQ TUBE	REPL		Harding County	Curve (Right)				V
45,415743	-103,293005 JB Rd			5 South	30	30 W1-2R	West	R/S	5.25 X		1		2" 12 Gauge	5Q TUBE	REPL		Harding County	Curve (Right)				
45.415886	103.290301 JB Rd		36 95	North	30	30 W1:21	East	R/S	6.25 X		1	11	2" 12 Gauge	SQTUBE	REPL	- 1	Harding County	Curve (Left)				
45.415359	-103.286072 JB Rd		27.17	1 South	30	30 W1-2L	West	R/S	6.25 X	1	14	n a	2" 12 Gauge	SQ TUBE	Leave	n	Harding County	Currie (Left)				
49,419332	-103.2000/2 JB NU		5/-1/	Lisogon	30	30 W1-21	wezr	143	0.23 A	1	- 4		z 12 dauge	SQ TUBE	Existing Post	U	Harding County	Curve (Left)				
45,415081	-103.282771 JB Rd		37.32	7 North	30	30 W1-2R	East	R/S	6.25 X	1.	1	11 2	2" 12 Gauge	SQ.TUBE	REPL	1	Harding County	Curve (Right)				
45.415111	-103.279912 JB Rd		37.47	2 North South	6	12 OM2-2Va	East, West	R/S	4 X	1	8	7	1.12 Lb/Ft	U-CHANNEL	NEW	4	Harding County	Type 2 Object Marker Back-to-back (6"x12")	72" Pipe			
45,415128	-103.278764 JB Rd		37.52	3		REF		NEW	0		0				No Action		Harding County	For Reference	& Park Rd			
45,415095	-103.278574 JB Rd			1 North	54	12 D3-1	East	R/S	911	/	2				No Action		Harding County	Street Name (Arrow Left)(Limpert Rd)	347.363.04			
45.415095	103.278574 JB Rd			North	48	12 03-1	West	R/S	811		2				No Action		Harding County	Street Name (Arrow Left)(Park Rd)				
45.415095	-103.278574 JB Rd			1 North	30	12 03-1	North,South	R/S	5 1		2	0	2" 12 Gauge	5Q TUBE	NEW		Harding County	Street Name (IB Rd)				
45.415095	-103.278574 /B Rd			1 North	54	12 03-1	West	R/S	9 11		2	3/	z iz Gauge	JQ TOBC	No Action		Harding County	Street Name (Limpert Rd)(Arrow Right)				
45.415095	-103.278574 JB Rd			1 North	48	12 03-1	East	R/S	8 (2			1	No Action		Harding County	Street Name (Park Rd)(Arrow Right)	-1	1		*
45.415103	-103.278545 JB Rd			2 North	40	Del8a	Cast	NEW	OX		4				No Action			4" Tubular White Delineator (no post)	On Stop	1		
45.413103	-105.2783#3 JB KG		37.33.	Z NOTEN		Delga		LIAENA	- 4		-					u	Harding County	14 Tubular White Delineator (no post)	On stop	1		
45.415103	-103.278545 JB Rd		37,53	2 North	30	30 R1-1	East	R/5	6.25 X	1	1	0 2	2" 12 Gauge	SQTUBE	Leave	0	Harding County	Stop				
25 225100	400 000440 ID D.I.		49.64	elas of elast	1	40 0140 04	Frank Wilson	la ic	200		- 4	70	1 10 (1) (F)	III CHI ANIA CO	Existing Post	-	Handle - Barrier	7 7 61 1 1 1 1 1 1 1 1 1 1 1 1 1 1 1 1 1	cut c	1		
45.415102	-103.278442 JB Rd			North, South	6	12 OM2-2Va	East, West	R/5	2 X		4	713	1.12 Lb/Ft	U-CHANNEL	REPL		Harding County	Type 2 Object Marker Back-to-back (6"x12")	Cattle Guard	1		
45.415107	-103.278405 JB Rd			South	10	36 D10-6	East,West	R/5	5 1		- 2	-			No Action		Harding County	Non-Interstate Milage Reference Markers (13.7)	On Road Narrows			
45.415107	-103.279405 /B Rd			South	30	30 W5-1	West	R/S	6,25 X		1		2" 12 Gauge	SQ TUBE	REPL		Harding County	Road Narrows				
45.415108	-103.276661 JB Rd			North	30	30 W42-9	East	NEW	6.25 X		1		2" 12 Gauge	SQ TUBE	NEW		Harding County	Cattle Guard	*****	1		
45.415103	-103.267852 JB Rd			9 North, South	6	12 OM2-2Va	East, West	R/S	2 X	_	4		1.12 Lb/Ft	U-CHANNEL	REPL		Harding County	Type 2 Object Marker Back-to-back (6"x12")	30" Pipe			
45.415316	-103.261510 JB Rd			7 South	30	30 W42-9	West	NEW	6.25 X		1		2" 12 Gauge	SQ TUBE	NEW		Harding County	Cattle Guard				
45.415114	-103.259579 JB Rd		38.45	2 North, South	6	12 OM2-2Va	East, West	R/S	2 X		4	7.1	1.12 Lb/Ft	U-CHANNEL	REPL	2	Harding County	Type 2 Object Marker Back-to-back (6"x12")	Cattle Guard			
45.415120	-103.257534 JB Rd		38.55	1 North	30	30 W42-9	East	NEW	6.25 X		1	11 2	2" 12 Gauge	SQTUBE	NEW	1	Harding County	Cattle Guard				
45.415140	-103.247728 IB Rd		39.02	7 North South	30	30 W1-2R	East, West	NEW	6.25 X	1	1	11	2" 12 Gauge	SQ TUBE	NEW	1	Harding County	Curve (Right)				
45,414863	-103.244701 JB Rd		39.17	North	30	30 W1-2L	East	NEW	6.25 X		1	11	2" 12 Gauge	SQTUBE	NEW		Harding County	Curve (Left)				
45.414502	-103.242732 JB Rd	-	39.27	6 North, South	6	12 OM2-2Va	East,West	R/S	ax	1 1	8	7	1,12 Lb/Ft	U-CHANNEL	REPL		Harding County	Type 2 Object Marker Back-to-back (6"x12")	60" Pipe			
45.413566	-103.238868 JB Rd			South	30	30 W1-2L	West	R/S	6.25 X		1		2" 12 Gauge	SQ TUBE	REPL		Harding County	Curve (Left)				
				THE PERSON NAMED IN				1							9-7				Remove "County Maintenace Ends"			
45.413422	-103.238413 JB Rd		39.	South	1		West	D/5	0		1	11	2" 12 Gauge	SQ TUBE	REPL	1	Harding County		Sign & post			
45.413393	-103.238325 JB Rd		39.50	South	10	36 D10-6	East,West	R/S	5 1	/	2				No Action	n	Harding County	Non-Interstate Milage Reference Markers (15.7)	On Speed Limit			
57 St. 77 S					1,0		-304/17 508	100	1				and the same of	Introne	Leave			The state of the s				
45.413393	-103.238325 JB Rd		39.50	5 North	24	30 R2-1	East	R/S	5 /		1	0 2	2" 12 Gauge	SQ TUBE	Existing Post	0	Harding County	Speed Limit(35)				
45.413287	-103.237767 JB Rd		30.50	1 North	36	36 SP-1	East	R/S	9 X	, +	- 1	11	2" 12 Gauge	SQTUBE	REPL POST		Harding County	Livertock At Laces		1		
45.413287	-103.237767 JB Rd						9971	-			1						Harding County	Livestock At Large				
				1 South	36	36 W70-2	West	NEW	9 X		1	11/4	2" 12 Gauge	SOTUBE	NEW		Harding County	No Maintenance				
45.413287	-103.237767 JB Rd			South	18	24 W70-4	West	New D/c	3 X		1	_			No Action		Harding County	No Travel Advised		1		
45.413287	-103.237767 JB Rd			1 North	30	24 W7-3aP	East	R/5	5 X		1	-	43114	III CHIANGO	No Action		Harding County	Next Miles (15 Miles)	C.M. C	+		
45.413257	-103.237576 JB Rd			7 North,South	- 6	12 OM2-2Va	East,West	R/S	2 X		4	7	1.12 Lb/Ft	U-CHANNEL	REPL		Harding County	Type 2 Object Marker Back-to-back (6"x12")	Cattle Guard	_		
45.458627	-102.990748 Jeffers			South		Del8a		NEW	0 X		1			-	No Action		Harding County	4" Tubular White Delineator (no post)	On Arrow			
45.458632	-102.990744 Jeffers			South	48	24 W1-7	North	R/5	8 X		1	10 2	2" 12 Gauge	SQ TUBE	NEW		Harding County	Two-Direction Large Arrow	State Furnished			
45.458911	-102.990768 Jeffers			West	10	18 D10-4	North	R/5	2.5 1		2				No Action		Harding County	Non-Interstate Milage Reference Markers (6)	On Yield			
45.458911	-102 990768 Jeffers			5 West	1 11	Del8a		NEW	O X		1				No Action		Harding County	4" Tubular White Delineator (no post)	On Yield			
45.458901	-102.990751 leffers	son Rd		5 West	36	36 R1-2	North	R/S	9 X		1	11	2" 12 Gauge	SQTUBE	REPL	1	Harding County	Yield 36x36				
45.459168	-102.990816 Jeffers	son Rd	17.03	3 East	30	30 W1-4L	South	R/S	6.25 X	1	1	11 2	2" 12 Gauge	SQ TUBE	REPL	1	Harding County	Reverse Curve (Left)				
45.459380	-102.990831 Jeffers		17.0	5 East	24	24 M1-6	South	NEW	4 1		1		2" 12 Gauge	SQ TUBE	NEW		Harding County	County Route Sign (1 - 3 digits)(735)				
								_							Leave	1 1			-		PROPERTY PROPERTY OF THE PROPE	
45.460286	-102,991344 Jeffers	ion Rd	17.11	4 Southwest	30	30 W2-4	Northwest	R/S	6.25 X	4	1	0 2	2" 12 Gauge	SQTUBE	Existing Post	0	Harding County	T-Symbol			1700	THERRESER
45.462411	-102.992108 Jeffers	son Rd	17.27	1 West	30	30 W1-4L	North	R/S	6.25 X	1 1	- 3	1112	2" 12 Gauge	SQ TUBE	REPL	36	Harding County	Reverse Curve (Left)		1	408388	OFFCO:-
45.482658	-102.992161 Jeffers			1 West	10	27 010-5	North, South	R/S	3.75 /\		2		2" 12 Gauge	5Q TUBE	NEW		Harding County	Non-Interstate Milage Reference Markers (4.3)			180 BK	OLESSION.
45.482658	-102.992161 Jeffers			1 East, West	6	12 OM2-2Va	North South	R/S	4 X		8		1.12 L6/Ft	U-CHANNEL	NEW		Harding County	Type 2 Object Marker Back-to-back (6"x12")	2 - 48" Pipes		2 CD .	00000000
45.500400	-102.992130 Jeffers			9 East	30	30 W42-9	South	NEW	6.25 X		3		2" 12 Gauge	SQ TUBE	NEW		Harding County	Cattle Guard	The state of the s		8 45 000	EG. No ec

SO TUBE

SQTUBE

Existing Pos

7 2" 12 Gauge

11 2" 12 Gauge

11 2" 12 Gauge

11 2" 12 Gauge

0 2" 12 Gauge

11 2" 12 Gauge

11 2" 12 Gauge

11 2" 12 Gauge

1 Harding County

2 Harding County

2 Harding County

1 Harding County

O Harding County

1 Harding County

Harding County

Harding County

1 Harding County

Non-Interstate Milage Reference Markers (2.9)

Cattle Guard

Type 2 Object Marker Back-to-back (6"x12")

Livestock At Large

Cattle Guard

Curve (Left)

Curve (Right)

Reverse Curve (Right)



FOR BIDDING PURPOSES ONLY

Table of Permanent Signing - Harding County

Sign Action: D/R = Discard Remove, D/S = Discard Salvage, R/S/S = Reset Existing Salvaged Sign, R/S = Replace Salvage

12.508 South 12.508 North 12.503 North 13.946 North 13.946 North

East, West

-103,800415 Ladner Rd

-103,770613 Ladner Rd

STATE OF PROJECT SHEET TOTAL NO. SHEETS

SOUTH DAKOTA PH 8032(06) 58 91

Plotting Date: 5/22/25 Revised Date: xx/xx/xx Initials:WAC

Latituda	Longitude Route	MRM Side of Road	Width (In)	Height Number	Sign Face	Action	Square Sheeting Footage Type	# of Signs	Post Post Type Desc	Post Matri	Post Action	# of Dwnership	Discription	Remarks	Salvage	linstalled SQFT	Installed Post FT
45.516493	-102.995471 Jefferson Rd	21.032 Southwest,Nort	6	12 OM2-2Va	Northwest,South	R/S	2 XI	4	7 1.12 Lb/Ft	U-CHANNEL	REPL	2 Harding County	Type 2 Object Marker Back-to-back (6"x12")	Cattle Guard			
45.517407	-102.996181 Jefferson Rd	21.108 Southwest	30	30 W42-9	Northwest	NEW	6.25 XI	1	11 2" 12 Gauge	SQ TUBE	NEW	1 Harding County	Cattle Guard				
45.517627	-102,996376 Jefferson Rd	21.125 Southwest	30	30 W1-2R	Northwest	R/5	6,25 XI	2	11 2" 12 Gauge	SQ TUBE	REPL	1 Harding County	Curve (Right)				
45.519431	-102.997967 Jefferson Rd	21.273 Northeast	30	30 W1-2R	Northwest,South	R/S	6.25 XI	1	11 2" 12 Gauge	SQTUBE	REPL	1 Harding County	Curve (Right)				
45.522812	-102.999669 Jefferson Rd	21.522 East, West	6	12 OM2-2Va	South, North	R/S	2 XI		7 1:12 Lb/Ft	U-CHANNEL	REPL	2 Harding County	Type 2 Object Marker Back-to-back (6"x12")	48" Pipe			
45,522947	-102,999726 Jefferson Rd	21,532 East, West	6	12 OM2-2Va	North,South	R/S	2 XI	4	7 1.12 Lb/Ft	U-CHANNEL	REPL	2 Harding County	Type 2 Object Marker Back-to-back (6"x12")	36" Pipe			
45 523371	-102.999807 Jefferson Rd	21.562 West	10	27 010-5	North,South	R/5	3.75 IV	2			No Action	0 Harding County	Non-Interstate Milage Reference Markers (1.4)	On Curve			1
45.523371	-102,999807 Jefferson Rd	21,562 West	30	30 W1-2L	North	R/S	6.25 XI	1	0 2" 12 Gauge	SQTUBE	Leave	O Harding County	Curve (Left)				
21/2/201		1 2 2 2			No. of the last of				10 x 10 x 10 x	1	Existing Post Leave	3	The second secon				
45.531412	-102.999351 Jefferson Rd	22.117 East	30	30 W1-4L	South	R/S	6.25 XI	1	0 2" 12 Gauge	SQTUBE	Existing Post	O Harding County	Reverse Curve (Left)				
45,535334	-103,000260 Jefferson Rd	22.395 West	30	30 W1-4L	North	R/S	6.25 XI	- 4	0 2" 12 Gauge	SQTUBE	Leave	O Harding County	Reverse Curve (Left)				
			30			-					Existing Post				_		
45.536801	-103.000773 Jefferson Rd -103.000887 Jefferson Rd	22.5 East 22.51 East	30	30 W1-4R 30 W42-9	South	R/S NEW	6.25 XI	1	11 2" 12 Gauge 11 2" 12 Gauge	SQ TUBE	REPL NEW	1 Harding County 1 Harding County	Reverse Curve (Right) Cattle Guard	_			
45.538345	-103,001279 Jefferson Rd	22,608 East	36		South	R/5	9 XI	1	11 2" 12 Gauge	SQTUBE	REPL	1 Harding County	End Livestock at Large				
45.538325	-103,001329 Jefferson Rd	22.609 West	36		North	R/S	9 XI	1			No Action	O Harding County	Livestock at Large				
45,538325	-103.001329 Jefferson Rd	22,609 West	30	24 W7-3aP	North	R/5	5 XI	1		0	No Action	D Harding County	Next Miles (2.6 Miles)				
45.538369	-103,001295 Jefferson Rd	22.61 East, West	6	12 OM2-2Va	North, South	R/S	2 XI	4	7 1.12 Lb/Ft	U-CHANNEL	REPL	2 Harding County	Type 2 Object Marker Back-to-back (6"x12")	Cattle Guard			
45.541317 45.542447	-103,001718 lefferson Rd -103,002007 Jefferson Rd	22.815 West 22.894 East	30	30 W1-4R	North	R/S	6,25 XI	1	11 2" 12 Gauge	SQ TUBE	REPL REPL	1 Harding County	Reverse Cutve (Right) Stop Ahead				
45.542967	-103,002007 Jefferson Rd	22.894 East 22.931 West	10		North,South	R/S R/S	2.5 IV	2	11 2" 12 Gauge	SQ TUBE	No Action	2 Harding County 0 Harding County	Non-Interstate Milage Reference Markers (0)	On Speed Limit			
	and the state of t					1000			13 12 604 1111	1.00.32	Leave		the very many and the second	Oil Speed Little			1
45,542967	-103,002139 Jefferson Rd	22,931 West	24	30 R2-1	North	R/5	5 10	1	0 2° 12 Gauge	SQ TUBE	Existing Past	0 Harding County	Speed Limit(45)				
45,543324	103,002215 Jefferson Rd	22,956 West	24	24 M1-6	North	R/5	4 IV	1	9 2" 12 Gauge	SQTUBE	REPL	1 Harding County	County Route Sign (1 - 3 digits)(735)				
45.543435	-103.002223 Jefferson Rd	22,964 West	54		East, West	R/S	9 10	2	9 2" 12 Gauge	SQ TUBE	REPL	1 Harding County	Street Name (Jefferson Rd)				
45.543435 45.769443	-103,002Z23 Jefferson Rd -103,872460 Ladner Rd	22.964 West 8.177	30	12 03-1 REF	North, South	NEW	5 IV	2		1	No Action	O Harding County	Street Name (50 20)	& River Rd			
45,770177	-103.872433 Ladner Rd	8.231 East	24		South	NEW	410	1	10 2" 12 Gauge	SQTUBE	No Action NEW	D Harding County 1 Harding County	For Reference County Route Sign (1 to 3 digits)(988)	is river no			
	A 2 A 2 A 2 A 2 A 2 A 2 A 2 A 2 A 2 A 2		***			1000	700				Léave		Anna India Carlotte				
45.770512	-103,872463 Ladner Rd	8,248 East	18	24 R2-1	South	R/5	3110	1	0 2" 12 Gauge	SO TUBE	Existing Post	D Harding County	Speed Limit (45)	11,1			
45.771710	-103.872526 Ladner Rd	8.334 East	30	30 W42-9	South	NEW	.6:25 XI	1	11 2" 12 Gauge	SQTUBE	NEW	1 Harding County	Cattle Guard				
45.773103	-103,872547 Ladner Rd	8.428 East	36	36 SP-1	South	R/S	9 XI	1	11 2" 12 Gauge	SQ TUBE	REPL	2 Harding County	Livestock At Large				
45.773103 45.773103	-103,872547 Ladner Rd -103.872547 Ladner Rd	8.428 West 8.428 East	36		North	R/5 R/5	9 XI 5 XI	1	11 2" 12 Gauge	SQ TUBE	REPL No Action	1 Harding County 0 Harding County	Next Miles(3 Miles)				
45.773123	-103.872549 Ladner Rd	8.429 East, West	6	12 OM2-2Va	North,South	R/S	2 XI	4	7 1.12 Lb/Ft	U-CHANNEL	REPL	2 Harding County	Type 2 Object Marker Back-to-back (6"x12")	Cattle Guard			
			-					-		10.70.3.5	Leave		11 12 1 10 11	James Marcha			
45,774079	-103,872545 Ladner Rd	8.495 East	30	30 W1-2R	South	R/S	6,25 XI	1	0 2" 12 Gauge	SQ TUBE	Existing Post	O Harding County	Curve (Right)				
45,774446	-103,872552 Ladner Rd	8.522 East	30	30 W11-5	South	R/S	6.25 XI	1	11 2" 12 Gauge	SQTUBE	REPL	1 Harding County	Farm Vehicles				
45.774446	-103.872552 Ladner Rd	8.522 West	30	30 W42-9	North	NEW	5.25 XI	1	11 2" 12 Gauge	SQ TUBE	NEW	1 Harding County	Cattle Guard				
45.776804	-103.871568 Ladner Rd	8.694 Northwest, Sout	6	12 OM2-2Va	Northeast, South	R/S	4 XI	8	7 1.12 Lb/Ft	U-CHANNEL	REPL	4 Harding County	Type 2 Object Marker Back-to-back (6"x12")	Box Culvert			
Ou because	and the second state of the second	Northwest Sout		200	Northeast, South	we						Andrews and a Telephone	and the second of the second o				
45,777009	-103.371423 Ladner Rd	8.711 heast	10	36 D10-6	st	R/S	5 17	2			No Action	O Harding County	Non-Interstate Milage Reference Markers(11.6)	On Curve			
45.777009	-103.371423 Ladner Rd	8.711 Northwest,Sout	30	30 W1-2L	Northeast	R/S	6.25 XI	- 7	11 2" 12 Gauge	SQ TUBE	REPL	1 Harding County	Curve (Left)				
	211444 44 44 44 44 44	neast	30		The state of the s	1 1 1 1	1 2 m	-		1,000			1 (0.00)				
45.777904 45.780414	-103,870655 Ladner Rd -103,863488 Ladner Rd	8.782 Southeast 9.19 North	30		Southwest	R/S	6.25 XI 6.25 XI	- 1	11 2" 12 Gauge	SQ TUBE SQ TUBE	REPL REPL	1 Harding County	Curve (Right)				
			30	30 W11-5	East	R/S		- 1	11 2" 12 Gauge		Leave	1 Harding County	Farm Vehicles				-
45.780447	-103.862650 Ladner Rd	9.228 North	30	30 W1-2L	East	R/S	6.25 XI	- 1	0 2" 12 Gauge	SQTUBE	Existing Post	O Harding County	Curve (Left)				
45.780338	-103.678588 Ladner Rd	9.412 South	30	30 W1-21	West	R/5	6:25 XI	1	0 2" 12 Gauge	SQTUBE	Leave	O Harding County	Curve (Left)				
42.7 00350	-103/078300 Eatitle: No	10000	30	30 40 4-21	20.00	10000	0.23 N	-	tile te dauge	Stellage	Existing Post	Of facility county	caryo (cary)				
45.782886	-103,851928 Ladner Rd	9.81 Northwest, Sout	10	36 010-6	Northeast, South	we R/S	5 IV	2			No Action	O Harding County	Non-Interstate Milage Reference Markers (10.4)	On Curve			
-		heast Northwest, Sout	-		st			-		1							
45,782886	-103.851928 Ladner Rd	9.81 heast	30	30 W1-2R	Northeast	R/5	6,25 XI	1	11 2" 12 Gauge	SQ TUBE	REPL	1 Harding County	Curve (Right)				
45.785929	-103.848193 Ladner Rd	10.087 Southeast	30	30 W42-9	Southwest	NEW	6.25 XI	1	11 2" 12 Gauge	SQ TUBE	NEW	1 Harding County	Cattle Guard				
45.786861	-103.846718 Ladner Rd	10.182 Northwest, Sout	- 5	12 OM2-2Va	Northeast, South	we R/S	2 XI	A	7 1.12 Lb/Ft	U-CHANNEL	REPL	2 Harding County	Type 2 Object Marker Back-to-back (6"x12")	Cattle Guard			
	7 - 4 - 4 - 4 - 4 - 4 - 4 - 4 - 4 - 4 -	(Income	0		st	100					175		The state of the s	Cathe Guard			
45.787843 45.788035	-103.845275 Ladner Rd -103.844737 Ladner Rd	10.277 Northwest	30		Northeast	NEW	6.25 XI	1	11 2" 12 Gauge	SQ TUBE	NEW	1 Harding County	Cattle Guard				
45,789880	-103.839481 Ladner Rd	10,309 Southeast 10.597 North	30		Southwest East	R/S R/S	6.25 XI 6.25 XI	1	11 2" 12 Gauge 11 2" 12 Gauge	SQ TUBE SQ TUBE	REPL	1 Harding County 1 Harding County	Curve (Right) Curve (Left)				
45.789948	-103,838185 Ladner Rd	10.658 South	30		West	R/5	6.25 XI	1	11 2" 12 Gauge	SQTUBE	REPL	1 Harding County	Curve (Left)				
45.790621	-103.834785 Ladner Rd	10.831 North	30		East	R/S	6.25 XI	1	11 2" 12 Gauge	SQ TUBE	REPL	1 Harding County	Curve (Right)				
45.790862	-103,833718 Ladner Rd	10,884 North,South	- 5	12 OM2-2Va	East, West	R/5	4 XI	8	7 1.12 Lb/Ft	U-CHANNEL	REPL	4 Harding County	Type 2 Object Marker Back-to-back (6"x12")	50" Pipe			
45.790967	-103,833386 Ladner Rd	10,902 North,South		1.48 2105 214	East,West	R/S	2 XI	4	7 1.12 Lb/Ft	U-CHANNEL	REPL	2 Harding County	Type Z Object Marker Back-to-back (6"x12")	42" Pipe			
45,791346 45,791749	-103.831840 Ladner Rd -103.827856 Ladner Rd	10.982 South 11.178 North, South	30	30 W1 2R 12 OM2-2Va	West East, West	R/S R/S	6.25 XI 4 XI	3	11 2" 12 Gauge 7 1.12 Lb/Ft	U-CHANNEL	REPL	1 Harding County	Curve (Right) Type 2 Object Marker Back-to-back (6"x12")	72" Pipe	-		
45.791749	-103,827324 Ladner Rd	11.1/8 North, South	10	18 D10-4	East, West	R/S	2,5 IV	2	A AZ LB/FT	G-CHANNEL	No Action	4 Harding County 0 Harding County	Non-Interstate Milage Reference Markers(9)	On Curve		State of the season	AND THE PROPERTY.
45.791701	-103.827324 Ladner Rd	11,203 North	30		East	R/S	6.25 XI	1	11 2" 12 Gauge	SQTUBE	REPL	1 Harding County	Curve (Left)	31,341,101		408333	OFFICE STATE
45.791371	-103.822844 Ladner Rd	11.426 South	30		West	NEW	6.25 XI	1	11 2" 12 Gauge	SQ TUBE	NEW	1 Harding County	Cattle Guard			1048 P	ROFESSIONA.
45.791303	-103.820868 Ladner Rd	11.521 East	36	36 SP-1	South	R/5	9 XI	1	11 2" 12 Gauge	SQ TUBE	REPL	2 Harding County	Livestock At Large			Par off	oggeogog C
45.791303	-103,820868 Ladner Rd	11,521 East	30		South	R/5	5 XI	- 1			No Action	O Harding County	NextMiles (1 Mile)			8 10 00°	DEG. NO. CO
45,791272	-103.820854 Ladner Rd	11.522 North,South	5	actioning con	East, West	R/S	2 XI	4	7 1.12 Lb/Ft	U-CHANNEL	REPL	2 Harding County	Type Z Object Marker Back-to-back (6"x12")	Cattle Guard		3 80/	Man
45.791288 45.791281	-103,818842 Ladner Rd -103,802384 Ladner Rd	11.617 North 12.413 South	30		East West	NEW	6.25 XI 6.25 XI	1	11 2" 12 Gauge 11 2" 12 Gauge	SQ TUBE	NEW	1 Harding County 1 Harding County	Cattle Guard			200	/10/
45.791281	-103.800415 Ladner Rd	12.413 South	10		East, West	R/S	3.75 IV	2	11 5 12 Ganise	SUTUBE	No Action	D Harding County	Non-Interstate Milage Reference Markers(7.7)	On Livestock at large		7	JASON T.
45.791217	-103,800415 Ladner Rd	12,508 North,South	5	12 OM2-2Va	East, West	R/S	2 XI	4	7 1.12 Lb/Ft	U-CHANNEL	REPL	2 Harding County	Type 2 Object Marker Back-to-back (6"x12")	and a second of talks		2 0	HANSON
							1 1			-			The second secon			143	

11 2" 12 Gauge

0 Harding County 1 Harding County End Livestock at Large Next ___ Miles(3 Miles

Sign Action: D/R = Discard Remove, D/S = Discard Salvage, R/S/S = Reset Existing Salvaged Sign, R/S = Replace Salvage

45.325802

45.326252 45.327210

45.327188

45.327179

-103.155958 Laflin Rd

30 W1-2R

30 W1-2L

30 W42-9

8,265 Northeast

8,465 South

8.532 South

STATE OF PROJECT SHEET TOTAL NO. SHEETS AND SHEETS SHEET TOTAL NO. SHEETS TOTAL NO. SHEETS

Plotting Date: 5/22/25 Revised Date: xx/xx/xx Initials: WAC

Latitude	Longitude Route		MRM Side of Rose	ed W	(in) Heigh	Number	Sign Face	Action	Square Footage	Sheeting Type	# of Pos Signs Leng	th Post Type Desc	Post Matri	Post Action	# of Posts	Ownership	Description	Remarks	Salvage Quantity	Installed SQFT	Installed Post FT
45 791106	-103 270009 Ladner Rd		13.975 North		24	24 M1-6	East	NEW		(V	1	10 2" 12 Gauge	50 TUBE	NEW		Harding County	County Route Sign (1 to 3 digits)(988)				
45.791211	-103.769700 Ladner Rd -103.769700 Ladner Rd	-	13.993 South 13.993 South	_	26	Del8a 36 R1-2	West	NEW R/S	-	XI	1	14 2" 12 Gruns	SQ TUBE	No Action REPL		Harding County	4" Tubular White Delineator (No Post) Yield 36x36	On Vield			
45.792145	-103.769387 Ladner Rd	- 1	14.069 East	_		24 M1-6	South	R/S		IV	1	11 2" 12 Gauge 10 2" 12 Gauge	SQ TUBE	REPL		Harding County Harding County	County Route Sign (1 to 3 digits)(733)				
45.809639	-103.769419 Ladner Rd	- 1	15.276 North			27 D10-5	East, West	R/S	3.75		2	7 2" 12 Gauge	SQTUBE	NEW		Harding County	Non-interstate Milage Reference Markers (4.9)				
45.809639	-103.769419 Ladner Rd		15.276 East, West			12 OM2-2Va	North,South	R/S		XI	4	7 1,12 Lb/Ft	U-CHANNEL	REPL		Harding County	Type 2 Object Marker Back-to-back (6"x12")	30" Pipe			
45.815726	-103:769401 Ladner Rd		15.702 East, West			12 OM2-2Va	North, South	R/S		XI.	4	7 1.12 Lb/Ft	U-CHANNEL	REPL	2	Harding County	Type 2 Object Marker Back-to-back (6"x12")	30" Pipe		1 24	
45.817001	-103.769387 Ladner Rd		15.787 East	_		30 W1-2R	South	R/S	6.25		1	11 2" 12 Gauge	SQ TUBE	REPL		Harding County	Curve (Right)				
45.820134	103,785336 Ladner Rd		16.132 North			27 D10-5	East	R/S	3.75		2	44 80 44 80 80	40.000	No Action		Harding County	Non-Interstate Milage Reference Markers(4.1)	On Curve			
45.820134 45.820120	-103.785336 Ladner Rd -103.762294 Ladner Rd		16.132 North 16,281 South	_		30 W1-2L 30 W1-2L	East West	R/S	6.25		1	11 2" 12 Gauge 11 2" 12 Gauge	SQ TUBE SQ TUBE	REPL		Harding County	Curve (Left)				
		-		_							-			Leave							
45.821864	-103.757619 Ladner Rd		16,562 Northwest	- +1	30	30 W1-2R	Northeast	R/S	6.25	ΧI	1	0 2" 12 Gauge	SQ TUBE	Existing Post		Harding County	Curve (Right)	11 2			()
45.822348	-103.757231 Ladner Rd		16.562 Southeast		30	30 W1-2R	Southwest	R/S	6.25	XI	1	11 2" 12 Gauge	SQTUBE	REPL		Harding County	Curve (Right)				
45.824515	-103.755103 Ladner Rd	1	16.779 Southeast				Southwest	D/R	0					No Action		Harding County		Remove Livestock at large next 2.4			
13.02.10.20	1031130203 20010 110		Turro southense				- Continues	57.5						(NO FIELDO)	-	Transing assumey		miles, Roadway fenced			
45.824515	-103.755103 Ladner Rd		16.779 Northwest				Northeast	D/R	0					No Action	0	Harding County		Remove Leaving Livestock at large,			
1000				-+-										Lanne		111111111111111111111111111111111111111		Roadway fenced			
45.824718	-103.754806 Ladner Rd		16.799 Southeast	141	30	30 W1-2R	Southwest	R/S	6.25	XI.	1	D 2" 12 Gauge	SO TUBE	Existing Post	C	Harding County	Curve (Right)				(
0.000	- United to the Control of the Contr		14 K (1 A 1 A 1 A 1 A 1 A 1 A 1 A 1 A 1 A 1			V 104/21	A STATE OF THE PARTY OF THE PAR	12.55	100				10.700	Leave		No. of the con-					
45.824758	-103.754747 Ladner Rd		16.802 Southeast		30	30 W1-2L	Southwest	R/5	6.25	XI	1	0 2" 12 Gauge	SQTUBE	Existing Post		Harding County	Curve (Left)				
45.826367	-103.751011 Ladner Rd		17.02 North		10	27 D10-5	East	R/S	3,75	IV	2			No Action	- 0	Harding County	Non-Interstate Milage Reference Markers (3.2)	On Curve			
45.826367	-103,751011 Ladner Rd		17.02 North		30	30 W1-2L	East	R/5	6.25	XI	1	11 2" 12 Gauge	SQTUBE	REPL		Harding County	Curve (Left)	3744			
45.826716	-103.749277 Ladner Rd	1	17,108 South			30 W1-5L	West	R/S	6.25		1	11 2" 12 Gauge	SQTUBE	REPL	1	Harding County	Winding Road (Left)	14.			
45.826968	-103.748556 Ladner Rd		17.15 North			12 D3-1	East, West	R/5		IV.	2	9 2" 12 Gauge	SQTUBE	REPL		Harding County	Street Sign(Gunderson PI)				
45.827257	-103.733216 Ladner Rd		17.97 North	_		27 D10-5	East	R/5	3,75		2	- How - S to - to -	100 miles	No Action		Harding County	Non-Interstate Milage Reference Markers(2.2)	On Winding Road			-
45.827257	-103.733216 Ladner Rd -103.732779 Ladner Rd	-	17.97 North	_		30 W1-5R	East	R/S	6.25	_	1	11 2" 12 Gauge	SQ TUBE	REPL		Harding County	Winding Road (Right)				
45.872580 45.827249	-103.732561 Ladner Rd		17.993 South 18.004 North	_		36 W3-5 24 R2-1	West	R/S		IV XI	1	11 2" 12 Gauge 10 2" 12 Gauge	SQ TUBE	REPL		Harding County Harding County	Reduce Speed Limit Ahead (Symbol)(35 MPH) Speed Limit (45)				
45.827222	-103.732144 Ladner Rd	-	18.025 South			24 R2-1	West	R/S		IV	1	10 2" 12 Gauge	SQ TUBE	REPL		Harding County	Speed Limit (35)				
45.827275	-103.723428 Ladner Rd	1	18.44 North			24 R2-1	East	R/5		IV		10 2" 12 Gauge	SQ TUBE	REPL		Harding County	Speed Limit (35)		1		
45.827275	-103.723428 Ladner Rd		18.44 South			24 R2-1	West	R/S		IV	1	10 2" 12 Gauge	SQ TUBE	REPL		Harding County	Speed Limit (45)	14' 13			
45.827233	-103.722575 Ladner Rd		18,481 North		36	36 W3-5	East	R/S	9	XI	1	11 2" 12 Gauge	SQ TUBE	REPL		Harding County	Reduce Speed Limit Ahead (Symbol)(35 MPH)				
45.827244	-103.710127 Ladner Rd		19.083 South		30	30 W2-2	West	R/S	6.25	XI.	7	0 2" 12 Gauge	SQ TUBE	Leave		Harding County	Side Road				
						-	17.70	1					-	Existing Post							-
45.827226	-103.707978 Ladner Rd		19.216 North		10	18 D10-4	East, West	R/S	2.5	IV	2	7 2" 12 Gauge	SOTUBE	NEW	- 4	Harding County	Non-interstate Milage Reference Markers(1)	2			-
45.827226	-103.707378 Ladner Rd		19.216 North	- 11			East	D/R	0					No Action		Harding County) =	Remove Livestock at large next 2.4 miles, Roadway fenced			(
								The same			H I			100000				Remove Leaving Livestock at large,			
45.827226	-103.707378 Ladner Rd		19.216 South				West	D/R	0					No Action	T.	Harding County		Roadway fenced			
45.827301	-103.688825 Ladner Rd		20.114 South	- 11	36	36 W3-2	West	R/S	9	XI .	1	11 2" 12 Gauge	SQ TUBE	REPL	2	Harding County	Yield Ahead				
45.827332	-103.687619 Ladner Rd		20,171 North		10	18 D10-4	East, West	R/5	2,5	IV	2	7 2" 12 Gauge	SQ TUBE	NEW	- 1	Harding County	Non-Interstate Milage Reference Markers(0)	On Speed Limit			
45.827332	-103.687619 Ladner Rd		20.171 North			24 R2-1	East.	R/5		IV	1	10 2" 12 Gauge	SQ TUBE	REPL	1	Harding County	Speed Limit (45)				
45.827351	-103.687178 Ladner Rd		20,193 North		24	24 M1-6	East	NEW		IV	1	10 2" 12 Gauge	5Q TUBE	REPL		Harding County	County Route Sign (1 to 3 digits)(733)				
45.827368	-103.686984 Ladner Rd	-	20.203 South		70	Del8a	inco.	NEW		ΧI	1		Lea Trime	No Action		Harding County	4" Tubular White Delineator (No Post)	On Yield			
45.827368 45.827391	-103.686984 Ladner Rd -103.686667 Ladner Rd	-	20.203 South 20.218	-	36	36 R1-2 REF	West	R/S NEW	9	XI	1	11 2" 12 Gauge	SQTUBE	No Action		Harding County	Yield 36x36 For Reference	& S Cave Hills Rd			
45.827412	-103.686550 Ladner Rd		20,223 East			DelSa		NEW		XI .	1			No Action		Harding County Harding County	4" Tubular White Delineator (No Post)	On Arrow			
45.827412	-103.686550 Ladner Rd		20.223 East		48	24 W1-7	West	R/S		XI	1	11 2" 12 Gauge	SQTUBE	REPL		Harding County	Two-Direction Large Arrow	On Fillow			
45.256196	-103.141639 Laffin Rd	1	2.996 South			Del8a	111111111111111111111111111111111111111	NEW		XI	1		1000	No Action		Harding County	A" Tubular White Delineator (no post)	On Arrow			
45.256196	-103.141639 Laffin Rd		2.996 South	-1,01	48	24 W1-7	North	R/S	8	XI	1	11 2" 12 Gauge	SQ TUBE	REPL		Harding County	Two-Direction Large Arrow				
45,256332	-103,141645 Laflin Rd		3,008 West			Del8a		NEW.		XI	1			No Action		Harding County	4" Tubular White Delineator (no post)	On Yield			
45.256352	-103.141645 Laflin Rd		3.008 West			36 R1-2	North	R/S		XI	1	11 2" 12 Gauge	SQ TUBE	REPL		Harding County	Yield 36x36				
45.257261	-103.141680 Laffin Rd		3.072 West		10	27 D10-5	North,South	R/S	3.75	IV	2			No Action	0	Harding County	Non-Interstate Milage Reference Markers (5.5)	On T Symbol			
45.257261	-103.141680 Laffin Rd		3.072 West		30	30 W2-4	North	R/S	6.25	XI	1	0 2" 12 Gauge	SQTUBE	Leave Existing Boot		Harding County	T-Symbol				(
45.298258	-103.141663 Laflin Rd	-	5.904 East		-	30 W42-9	South	NEW	6.25	25	4	11 2" 12 Gauge	SQ TUBE	Existing Post NEW		Harding County	Cattle Guard				
45.299701	-103.141666 Laffin Rd	-	5.002 West	-+-		27 D10-5	North South	R/S	3.75		2	7 2" 12 Gauge	SQ TUBE	NEW	_	Harding County	Non-Interstate Milage Reference Markers (2.5)		-		
45.299701	-103,141666 Laflin Rd		6,002 East,West			12 DM2-2Va	North,South	R/S	2	XI	4	7 1.12 Lb/Ft	U-CHANNEL	REPL		Harding County	Type 2 Object Marker Back-to-back (6"x12")	Cattle Guard			
45.301101	-103.141692 Laffin Rd		6.1 West	- 11		30 W42-9	North	NEW	6.25	XI	1	11 2" 12 Gauge	SQ TUBE	NEW		Harding County	Cattle Guard				1-
45.302753	-103.141763 Lafilm Rd		6.214 East, West		6	12 OM2-2Va	North,South	R/S	4	XI	8	7 1,12 Lb/Ft	U-CHANNEL	REPL		Harding County	Type 2 Object Marker Back-to-back (6"x12")	60" Pipe			
45.317986	-103.141570 Laflin Rd		7.265 East		30	30 W1-2L	South	R/S	6.25	XI.	1	0 2" 12 Gauge	SQ TUBE	Leave		Harding County	Curve (Left)	111	1		
3.451577	Selection and the		3,000			117.50	1	-		1			1575.50	Existing Post		The same of	2007.200				
45.319785	-103 142492 Laffin Rd		7.404 Southwest		10	27 010-5	Northwest,	R/5	3,75	IV	2			No Action	0	Harding County	Non-interstate Milage Reference Markers (1.2)	On Curve			
45.319785	-103.142492 Laflin Rd	-	7.404 Southwest	- 1		30 W1-2R	Southeast Northwest	R/5	6.25		-	11 2" 12 Gauge	SQTUBE	REPL			The state of the s				
			30.7			71 (5) (6)	4							Leave		Harding County	Curve (Right)				
45.320249	-103.143050 Laflin Rd		7.445 Northeast		30	30 W1-2L	Southeast	R/S	6.25	XI	1	0 2" 12 Gauge	SQTUBE	Existing Post		Harding County	Curve (Left)				
de sausia	400 1 45 774 1 - 77 - 5 1		7 500 500		20	20144 22	luster.	n/c		VI.		0.01110.0	for TURE	Leave		Visiting & Today	Secretary (March				
45.321043	-103.145771 Laflin Rd		7.599 South		30	30 W1-2R	West	R/S	6.25	A1	1	0 2" 12 Gauge	SQ TUBE	Existing Post		Harding County	Curve (Right)	71.17		-48	ALTEREST
45.321036	-103.148601 Laffin Rd		7.737 North		30	30 W1-2R	East	R/S	6.25	XI	7	0 2" 12 Gauge	SQTUBE	Leave	r	Harding County	Curve (Right)			408484	OFFCC: - AJA
	Constitution Constitution		Total Human					14/-2	0.2.3	TT.		- as smuga		Existing Post			The state of the s			STREET PROPERTY	MECOSIONA,
45.322157	-103.151334 Laflin Rd		7,904 Southwest		30	30 W1-2L	Northwest	R/S	6.25	XI	1	D 2" 12 Gauge	SQ TUBE	Leave	0	Harding County	Curve (Left)			10 OCD "0	100000 Jose &
CO.C. C.		-		- 4				1100				1000000		Existing Post Leave			10.000			2 1000	Fr. 140
45.324393	-103.153546 Laflin Rd		8.094 Northeast		30	30 W1-2L	Southeast	R/S	6.25	XI	1	0 2" 12 Gauge	SQ TUBE	Existing Post		Harding County	Curve (Left)			35 86/	Man
		-						-						CAULING FOST						IN THE	/10/

0 2" 12 Gauge

0 2" 12 Gauge

11 2" 12 Gauge

0 2" 12 Gauge

6.25 XI

6.25 XI

Curve (Right)

Curve (Right)

Cattle Guard

O Harding County

1 Harding County



Sign Action: D/R = Discard Remove, D/S = Discard Salvage, R/S/S = Reset Existing Salvaged Sign, R/S = Replace Salvage

45,55993

45.621526

-103,903371 Latham Rd

-103.915455 Latham Rd -103.915550 Latham Rd

20.694 East 20.694 East

25.17 East, West 25.268 East, West 25.98 West

18 W13-1P 36 W70-1

12 OM2-2Va North,So

STATE OF SOUTH DAKOTA PH 8032(06) 60 91

Plotting Date: 5/22/25 Revised Date: xx/xx/xx Initials: WAC

Land	Lonsitude Route	MRM Side of Road	Width	Height Annaha	Phot Post	Acetain	Square She	ceting	# of	Post	Bart Bart Barr	Post Matri	Transferrance	# of	Ownership	Beautistee	Provide	Salvage	Installed SQFT	Assert March Prices For
Latitude	Manage Manage	The state of the s	(in)	(in) Number	Sign Face	Action	7	Туре	Signs L	ength	Post Type Desc	1.ost Matu	Post Action	Posts	Contraction in	Description	Remarks	Quantity	installed Sur-i	Installed Post FT
45.327157 45.327157	-103.161560 Laffin Rd -103.161560 Laffin Rd	8.559 South 8.559 South	10 36		East, West West	R/S	2.5 IV 9 XI	-	1	11	2" 12 Gauge	SQ TUBE	No Action REPL		Harding County Harding County	Non-Interstate Milage Reference Markers (0) Livestock At Large	On Livestock at Large			-
45.327157	-103.161560 Laffin Rd	8.559 South	42		West	R/S	8.75 XI		1		12 dayle	30,1002	No Action		Harding County	Next Miles (6 Miles)				
45.327152	-103,161577 Laflin Rd	8.56 North	36		East	NEW	9 XI		1		2" 12 Gauge	SQ TUBE	REPL		Harding County	End Livestock at Large				
45.327155 45.327141	-103.161667 Laffin Rd	8.564 North, South 8.58 South	48	12 OM2-2Va 12 D3-1	East, West	R/S R/S	2 XI 8 IV		4		1.12 Lb/Ft	U-CHANNEL SQ TUBE	REPL		Harding County	Type 2 Object Marker Back-to-back (6"x12")	Cattle Guard			
45.327141	-103.161983 Laffin Rd -103.161988 Laffin Rd	8.58 South	36	12 03-1	North, South East, West	NEW	5 IV	_	2	9,	2" 12 Gauge	SQ TUBE	REPL No Action		Harding County Harding County	Street Name (Laflin Rd) Street Name (SD 79)			1	17
45.834421	-103,252852 Lanesboro Rd	42,998 South	1	Del8a	Last, Frest	NEW	OXI		1				No Action		Harding County	4" Tubular White Delineator (No Post)	On Arrow			
45.834421	-103.252852 Lanesboro Rd	42.998 South	48	24 W1-7	North	R/S	8 XI		1	10 2	2" 12 Gauge	SQ TUBE	REPL	2	Harding County	Two-Direction Large Arrow				0
45.834515	-103.252846 Lanesboro Rd	43	-	REF		NEW	0		0				No Action		Harding County	For Reference	& Ludlow Rd			
45.834752 45.834752	-103.252835 Lanesboro Rd -103.252835 Lanesboro Rd	43.012 West 43.012 West	30	Del8a 50 R1-1	North	R/S	12.5 XI		1	111	2" 12 Gauge	SQ TUBE	No Action REPL		Harding County Harding County	4" Tubular White Delineator (No Post)	On Stop State Furnished			
45.835374	-103,252876 Lanesboro Rd	43.058 West	30		North	R/S	6.25 XI		1		2" 12 Gauge	SQ TUBE	REPL		Harding County	T-Symbol	July Various			
45.837277	-103.252832 Lanesboro Rd	43:188 West	10		North, South	R/S	3.75 IV		2		2" 12 Gauge	SQ TUBE	NEW		Harding County	Non-Interstate Milage Reference Markers(0.1)				
45.837277	103.252832 Lanesboro Rd	43.188 Fast, West	6	12 OM2-2Va	North,South	R/S	3 XI		4		1,12 Lb/Ft	U-CHANNEL	REPL		Harding County	Type 2 Object Marker Back-to-back (6"x12")	48" Pipe			
45.842444 45.843856	-103.252880 Lanesboro Rd -103.252819 Lanesboro Rd	43.55 East 43.645 East, West	30		South North, South	R/S	6.25 XI		1		2" 12 Gauge 1.12 Lb/Ft	SQ TUBE U-CHANNEL	REPL		Harding County	Cattle Guard Tune 2 Object Marker Back to back (6">12")	Cattle Guard			
45.843872	-103.252819 Lanesboro Rd	43.647 East	36		South	R/S	9 XI		1		2" 12 Gauge	SQ TUBE	REPL		Harding County Harding County	Type 2 Object Marker Back-to-back (6"x12") Livestock At Large	Cattle Guard			
45.843872	103.252829 Lanesboro Rd	43.647 West	36		North	R/5.	9 XI		1		Z" 12 Gauge	SQ TUBE	REPL		Harding County	End Livestock at Large). H	1
45.843872	-103.252829 Lanesboro Rd	43.647 East	42		South	R/S	8.75 XI		_1				No Action	0	Harding County	Next Miles(7 Miles)				
45.844153	-103 252853 Lanesboro Rd	43.664 East, West	6	12 OM2-2Va 30 W42-9	North, South	R/S NEW	2 XI	-4	4		1.12 Lb/Ft	U-CHANNEL SQ TUBE	NEW		Harding County	Type 2 Object Marker Back-to-back (6"x12")	48" Pipe			-
45.845221 45.858413	-103.252801 Lanesboro Rd -103.252861 Lanesboro Rd	43.74 West 44.65 East	30		North	NEW	6.25 XI 6.25 XI	-	1		2" 12 Gauge 2" 12 Gauge	SQ TUBE	NEW		Harding County Harding County	Cattle Guard Cattle Guard				
45.859848	-103.252807 Lanesboro Rd	44.744 West	10		North,South	R/5	3.75 IV		2		2" 12 Gauge	SQ TUBE	NEW		Harding County	Non-Interstate Milage Reference Markers(1.7)				
45,859848	-103.252807 Lanesboro Rd:	44.744 East, West	6	12 OM2-2Va	North,South	R/S	2 XI		4		1.12 Lb/Ft	U-CHANNEL	REPL	2	Harding County	Type 2 Object Marker Back-to-back (6"x12")	Cattle Guard			
45.861160	-103.252787 Lanesboro Rd	44.84 West	30		North	NEW	6.25 XI	_	1		2" 12 Gauge	SQ TUBE	NEW		Harding County	Cattle Guard			5	
45,874330 45,874330	-103.252824 Lanesboro Rd	45.75 West	10		North,South	R/S	3.75 IV	_	2		2" 12 Gauge	U-CHANNEL	NEW		Harding County	Non-Interstate Milage Reference Markers(2.7)	261 8144		0	-
45.877798	-103.252824 Lanesboro Rd -103.252852 Lanesboro Rd	45.75 East, West 45.987 East		12 OM2-2Va Del8a	North,South	R/S NEW	2 XI		-7	-/-	1.12 Lb/Ft	U-CHANNEL	REPL No Action		Harding County Harding County	Type 2 Object Marker Back-to-back (6"x12") 4" Tubular White Delineator (No Post)	36" Pipe On Yield		F	
45.877798	103.252852 Lanesboro Rd	45.987 East	36		South	R/S	9 81		1	11 2	2" 12 Gauge	SQ TUBE	REPL		Harding County	Yield 36x36	0.7.000			
45.877963	-103.252911 Lanesboro Rd	46 North	54	12 D3-1	South	R/S	4.5 IV		1		2" 12 Gauge	SQ TUBE	REPL		Harding County	Street Sign(Arrow Left)(Lanesboro Rd)				
45.877963	-103.252911 Lanesbord Rd	46 North	54		East, West	R/S	9 10		.2	_			No Action		Harding County	Street Sign(Lanesboro Rd)				
45.877963 45.877963	-103.252911 Lanesboro Rd	46 North	54		South	R/S NEW	4.5 IV	- 4	1			-	No Action No Action		Harding County	Street Sign(Vessey Lp.)(Arrow Right) 4" Tubular White Delineator (No Post)	On Assessi			- V
45.877963	-103.252911 Lanesboro Rd -103.252911 Lanesboro Rd	46 North	48	Del8a 24 W1-7	South	R/S	0 XI		4	10	2" 12 Gauge	SQ TUBE	REPL		Harding County Harding County	Two-Direction Large Arrow	On Arrow			
45.877916	-103 257751 Lanesboro Rd	46.23 North	30		East	R/S	6.25 XI		1		2" 12 Gauge	SQ TUBE	REPL		Harding County	Reverse Curve (Left)				
45,877500	-103.261104 Lanesboro Rd	46,399 North,South	6	12 OM2-2Va	East, West	R/5	2 XI		4		1.12 Lb/Ft	U-CHANNEL	REPL		Harding County	Type 2 Object Marker Back-to-back (6"x12")	36" Pipe			
45.877400	-103.267594 Lanesboro Rd	46.714 South	30		West	R/S	6.25 XI		1	11 2	2" 12 Gauge	SQ TUBE	REPL		Harding County	Reverse Curve (Left)	5.00			
45.877557 45.877557	-103.268685 Lanesboro Rd -103.268685 Lanesboro Rd	46.77 West 46.77 North	30		North,South	R/S R/S	3.75 IV 6.25 XI	-	- 2	11	2" 12 Gauge	SQ TUBE	No Action REPL		Harding County Harding County	Non-Interstate Milage Reference Markers(3.7) Turn (Right)	On Curve			
45.877557	-103.268685 Lanesboro Rd	46.77 North	18		East	R/5	2.25 XI		1	11	z iz Gauge	SQ TOBE	No Action		Harding County	Advisory Speed (Plaque) (25)				10
45.878125	-103,271422 Lanesboro Rd	46,905 Northeast	30		Southeast	NEW	6.25 XI		1	11 2	2" 12 Gauge	SQ TUBE	NEW		Harding County	Cattle Guard				
45.878871	-103.272833 Lanesboro Rd	46.998 Southwest	36		Northwest	R/S	9 XI		1		2" 12 Gauge	SQ TUBE	REPL		Harding County	Livestock At Large				
45.878871	-103.272833 Lanesboro Rd	46,998 Northeast	36		Southeast	R/S	9 XI		1	11 7	2" 12 Gauge	SQ TUBE	REPL		Harding County	End Livestock at Large				
45.878871	-103.272833 Lanesboro Rd	46,998 Southwest Northeast, South	30	1 2 2 2 2 2 2 2	Northwest, Northwest, South	R/S	3/4/	- 1	41				No Action	U	Harding County	Next Miles(5 Miles)	Tour Property			-
45.878904	-103.272923 Lanesboro Rd	47 west	6	12 OM2-2Va	st	R/S	2 XI		4	7	1.12 Lb/Ft	U-CHANNEL	REPL	5	Harding County	Type 2 Object Marker Back-to-back (6"x12")	Cattle Guard			
45.880186	-103.273665 Lanesborg Rd	47.095 West	30		North	NEW	6.25 XI		1		2" 12 Gauge	SO TUBE	NEW	I	Harding County	Cattle Guard				
45.880702	103.273624 Lanesboro Rd	47,131 West	30		South	R/S	6.25 XI	-	1	11 2	2"' 12 Gauge	SQ TUBE	REPL		Harding County	Turn (Left)				
45.880702 45.882641	-103.273624 Lanesboro Rd -103.273615 Lanesboro Rd	47.131 West 47.268 East	18		South	R/S	2.25 XI 6.25 XI	-	- 1	11.7	2" 12 Gauge	SQ.TUBE	No Action REPL		Harding County Harding County	Advisory Speed (Plaque) (25) Farm Vehicles				
					1000				Û		A TOTAL STREET		Leave	- 0						
45.886356	-103.273560 Lanesboro Rd	47,52 West	30	30 W11-5	North	R/S	6.25 XI		1	0.2	2" 12 Gauge	SQ TUBE	Existing Post	0	Harding County	Farm Vehicles				
45.904929	-103.273661 Lanesborp Rd	48.8 East	30		South	NEW	6.25 XI		1	11 7	2" 12 Gauge	SQ TUBE	NEW		Harding County	Cattle Guard				
45.906294 45.906294	-103.273663 Lanesboro Rd	48,89 West	10 36		North, South	R/5	3.75 IV	- 1	2	11	71117 (50000	FOTURE	No Action		Harding County	Non-Interstate Milage Reference Markers (5.9)	On Livestock at Large			
45.906294	-103.273663 Lanesboro Rd -103.273663 Lanesboro Rd	48,89 East 48.89 West	36	36 SP-1 36 SP-3	North	R/S	9 XI		1		2" 12 Gauge 2" 12 Gauge	SQ TUBE	REPL	_	Harding County Harding County	Livestock At Large End Livestock at Large				
45,906294	-103.273663 Lanesboro Rd	48.89 East	30		South	R/S	5 XI		1	-	10.000		No Action		Harding County	Next Miles(5 Miles)			2 1	
45,906296	-103.273663 Lanesboro Rd	48.892 East, West	6	12 OM2-2Va	North,South	R/S	2 XI		4	7	1.12 Lb/Ft	U-CHANNEL	REPL		Harding County	Type 2 Object Marker Back-to-back (6"x12")	Cattle Guard			4
45.907522	-103.273656 Lanesbore Rd	48.985 West	30	30 W42-9	North	NEW	6.25 XI		1		2" 12 Gauge	SQ TUBE	NEW	1	Harding County	Cattle Guard	101 51		2	
45.915126 45.919004	-103.273614 Lanesboro Rd -103.273660 Lanesboro Rd	49,505 East, West 49,77 East	30	12 OM2-2Va 30 W42-9	North,South South	R/S NEW	2 XI 6.25 XI		4		1.12 Lb/Ft 2" 12 Gauge	U-CHANNEL SQ TUBE	REPL NEW		Harding County Harding County	Type 2 Object Marker Back-to-back (6"x12") Cattle Guard	48" Pipe			
45.920352	-103.273660 Lanesboro Rd	49.77 East 49.865 East, West	6	12 OM2-2Va	North,South	R/S	2 XI		4		1.12 Lb/Ft	U-CHANNEL	REPL		Harding County	Type 2 Object Marker Back-to-back (6"x12")	Cattle Guard		/	
45.920368	-103.273622 Lanesboro Rd	49.866 West	10	27 D10-5	North,South	R/S	3.75 IV		2		1		No Action		Harding County	Non-Interstate Milage Reference Markers(6.9)	On End Livestock at Large			
45.920368	-103.273622 Lanesboro Rd	49.866 East	36		South	R/S	9 XI		1		2" 12 Gauge	SQ TUBE	REPL		Harding County	Livestock At Large				
45,920368	-103.273622 Lanesboro Rd	49.866 West	36		North	R/5	9 XI		1	11	2" 12 Gauge	SQ TUBE	REPL		Harding County	End Livestock at Large				
45.920358 45.921727	-103.273522 Lanesboro Rd -103.273564 Lanesboro Rd	49.866 East 49.96 West	30		South	R/S NEW	6.25 XI	+	1	11	2" 12 Gauge	SQ TUBE	No Action NEW		Harding County Harding County	Next Miles(5 Miles) Cattle Guard				-
45.935732	-103.273584 Lanesboro Rd	50.924 West	10		North South	R/S	3.75 IV		-2	- 11	The season of	12.12.2	No Action		Harding County	Non-Interstate Milage Reference Markers(7.9)	On Yield			
45.935732	-103.273584 Lanesboro Rd	50.924 East		Del8a		NEW	O XI		1				No Action	0	Harding County	4" Tubular White Delineator (No Post)	On Yield			
45.935732	-103.273584 Lanesboro Rd	50.924 East	36		South	R/S	9 XI		1	11 2	2" 12 Gauge	SQ TUBE	REPL	- 1	Harding County	Yield 36x36			41	ROFESSIONAL
45.935867 45.935950	-103.273625 Lanesboro Rd -103.273644 Lanesboro Rd	50.937 50.943 North	54	REF 12 D3-1	East, West	R/S	9 17		0			+	No Action No Action		Harding County Harding County	For Reference Street Sign(Lanesboro Rd)	& State Line Rd		499938	POFESSION
45.935950 45.935950	-103.273644 Lanesboro Rd	50,943 North	48		South South	R/S	4 IV	-	1	10	2" 12 Gauge	SQ TUBE	REPL REPL		Harding County	Street Sign(State Line Rd)			Jan W.	- 00000 - VAI
45.935950	-103.273644 Lanesboro Rd	50,943 North		Del8a		NEW	OXI		1				No Action		Harding County	4" Tubular White Delineator (No Post)	On Arrow		8 B. 6	DEG. NO CO
45.935950	-103.273644 Lanesboro Rd	50.943 North	48	24 W1-7	South	R/S	8 XI		1	10	2" 12 Gauge	SQ TUBE	REPL	- 2	Harding County	Two-Direction Large Arrow			2 5 3	7 Hanne
45.559200	-103.902830 Latham Rd	20.634		REF	6 (20)	NEW!	D		0				No Action		Harding County	For Reference	& SD 20		EG EG	mf107
45.559275 45.559480	-103.902878 Latham Rd -103.902993 Latham Rd	20.641 East 20.657 East, West	48	12 D3-1 12 OM2-2Va	Fast, West North, South	R/S R/S	2 XI		2		2" 12 Gauge 1.12 Lb/Ft	SQ TUBE U-CHANNEL	REPL		Harding County Harding County	Street Sign(Latham Rd) Type 2 Object Marker Back to-back (6"x12")	Cattle Guard		35%	JASON T.
45.559653	-103.903076 Latham Rd	20.657 East	24		South	R/S	5 IV		1		2" 12 Gauge	SQ TUBE	REPL		Harding County	Speed Limit (35)	Cathe Suard		12 0	HANSON :
45,559935	-103.903371 Latham Rd	20.694 East	18		South	NEW	2.25 XI		1	27	7.0	1	No Action		Harding County	Advisory Speed (Plaque) (25)			1 0 O	200

SQ TUBE

11 2" 12 Gauge

7 1,12 Lb/Ft

0 Harding County 2 Harding County

O Harding County

Advisory Speed (Plaque) (25)

Type 2 Object Marker Back-to-back (6"x12")

Type 2 Object Marker Back-to-back (6"x12")

Cattle Guard

72" Pipe



Table of Permanent Signing - Harding County Purposes ONLY

Sign Action: D/R = Discard Remove, D/S = Discard Salvage, R/S/S = Reset Existing Salvaged Sign, R/S = Replace Salvage

3.29 North 4.06 South 4.121 North

STATE OF SOUTH DAKOTA PH 8032(06) 61 91

Plotting Date: 5/22/25 Revised Date: xx/xx/xx Initials:WAC

Latitude	Longitude Route	MRM Side of R	oad Wic	dth Heigh	Number	Sign Face	Action	Square Footage	Sheeting Type	# of Signs	Post Length	Post Type Desc	Post Matel	Post Action	H of Posts	Ownership	Description	Rémarks	Salvage Quantity	Installed 5QFT	Installed Post FT
45.631863	-103,915560 Latham Rd	25.98 West			36 W70-1		R/5	9		1	11 2	2" 12 Gauge	SQTUBE	REPL	_	Harding County	Minimum Maintenance				
45.631863	-103-915560 Latham Rd	25.98 West	_		18 W70-3		NEW	3 775		1	_			No Action		Harding County	Travel At Your Own Risk	On Township			
45.632176 45.632176	-103.914586 Latham Rd -103,914586 Latham Rd	26,046 North			27 D10-5 30 W2-4		R/5	3.75 6,25	-	1	11	2" 1Z Gauge	SQ TUBE	No Action		Harding County Harding County	Non-Interstate Milage Reference Markers (2.9) T-Symbol	On T Symbol			_
45.632134	-103.907192 Latham Rd	26.402 South			30 W42-9		NEW	5.25		1		2" 12 Gauge	SQTUBE	NEW		Harding County	Cattle Guard				
45,632108	-103/905175 Latham Rd	26.498 North,Sout	h		12 OM2-2Va		R/S	2		4		1.12 Lb/Ft	U-CHANNEL	REPL	2	Harding County	Type 2 Object Marker Back-to-back (6"x12")	Cattle Guard			1
45,632137	-103.903245 Latham Rd	26.594 North			30 W12-9		NEW	6.25		1		2" 12 Gauge	SQTUBE	NEW		Harding County	Cattle Guard				
45.632101 45.632110	-103.876610 Latham Rd -103.874477 Latham Rd	27,884 South 27 986 North Sout			30 W42-9 12 OM2-2Va		NEW	6.25		1		2" 12 Gauge 1.12 Lb/Ft	SQ TUBE U-CHANNEL	REPL		Harding County	Type 2 Object Marker Back-to-back (6"x12")	Settle Sweet			
45.632080	-103.872415 Latham Rd	28.084 North	0		30 W42-9		R/S NEW	6.25		1		2" 12 Gauge	SQ TUBE	NEW	_	Harding County Harding County	Cattle Guard	Cattle Guard			
45.632153	-103.856116 Latham Rd	28.877 South			30 W42-9	The second secon	NEW	6,25		1		2" 12 Gauge	SQ TUBE	NEW		Harding County	Cattle Guard				
45.632153	-103.854147 Latham Rd	28.973 North Sout	h		12 OM2-2Va		R/S	2		- 4		1.12 Lb/Ft	U-CHANNEL	REPL		Harding County	Type 2 Object Marker Back-to-back (6"x12")	Cattle Guard			
45.632153	-103.854147 Latham Rd	28.973 North			36 SP-1		R/S	9		1		2" 12 Gauge	5Q TUBE	REPL		Harding County	Livestock At Large				
45.632153 45.632153	-103.854147 Latham Rd -103.854147 Latham Rd	28.973 South 28.973 North	-		36 SP-3 24 W7-3aP		R/S	9 5		1	11	2" 12 Gauge	SQTUBE	No Action		Harding County Harding County	End Livestock at Large Next Miles(8 Miles)				
45.632157	-103.853955 Latham Rd	28,98 North	-		18 D10-4		R/S	2.5		2				No Action		Harding County	Non-Interstate Milage Reference Markers(0)	On Speed Limit			
45.632157	-103.853955 Latham Rd	28.98 North			30 R2-1		R/S	5		1	10	2" 12 Gauge	5Q TUBE	REPL		Harding County	Speed Limit (35)				
45.632158	-103,858759 Latham Rd	28.993 South			Del8a		NEW	0	19	1				No Action	0	Harding County	4" Tubular White Delineator (No Post)	On Stop			
45.632158	-103.853759 Latham Rd	28.993 South		30	30 R1-1		R/S	6,25		1	11	2" 12 Gauge	SQ TUBE	REPL		Harding County	Stop	State Furnished			
45.632147	-103.853599 Latham Rd	29	_		REF	Northwest, Southea	NEW	0		0				No Action Leave	0	Harding County	For Reference	Bullock Rd			
45.669423	-104.042534 Lewton Rd	0 Southwest		48	12 D3-1	st	R/S	8	IV.	2	0	2" 12 Gauge	SQ TUBE	Existing Post	0	Harding County	Street Sign(Lewton Rd)				
45,669340	-104.042402 Lewton Rd	0.005 Northeast		10	27 D10-5	Northwest,Southea	R/S	3.75	rv.	2				No Action	0	Harding County	Non-Interstate Milage Reference Markers(4.2)	On Winding Road			
45 669340	-104.042402 Lewton Rd	0.005 Northeast		36	18 1-2	Southeast	R/5	4.5	IV.	1				No Action	0	Harding County	County Line(Carter County)				
45.669340	-104.042402 Lewton Rd	0.005 Northeast			18 i-2		R/S	4.5		- 1				No Action	_	Harding County	County Line(Harding County)				
45.669340	-104,042402 Lewton Rd	0.005 Northeast		30	30 W1-5R	Southeast	R/S	6.25	XI	1	0	2" 12 Gauge	SQ TUBE	Leave Existing Post	0	Harding County	Winding Road (Right)				
45.669312	-104.042391 Lewton Rd	0.008 Southwest		18	24 R2-1	Northwest	R/S	3	iv	1	0	2" 12 Gauge	SQTUBE	Leave Existing Post	0	Harding County	Speed Limit (35)				
45.669027	-104.042078 Lewton Rd	0.035 Southwest			36 SP-1		R/S	9		1	11	2" 12 Gauge	SQ TUBE	REPL	2	Harding County	Livestock At Large				
45.669027	-104.042078 Lewton Rd	0.035 Southwest	_	30	24 w7-3aP	Northwest	R/S	5	XI	1	_			No Action	0	Harding County	NextMiles(4 Miles)				
45.667172	-104,040138 Lewton Rd	0.192 Southwest		30	30 W1-5R		R/5	6,25	ΧI	1	0 2	2" 12 Gauge	SQ TUBE	Leave Existing Post	0	Harding County	Winding Road (Right)				
45.666284	-104,039301 Lewton Rd	0,267 Northeast,	South	6	12 OM2-ZVa	Northwest,Southea	R/5	2	XI.	4	7	1.12 Lb/Ft	U-CHANNEL	REPL	2	Harding County	Type 2 Object Marker Back-to-back (6"x12")	36" Pipe			
45.663712	-104.039014 Lewton Rd	0.449 West	- 1		W1-2L	North	D/S	0		0					0	Harding County	Curve (Left)	Curve sign covered by Winding road			
45.663057	-104.039171 Lewton Rd	0.496 East, West		6	12 OMZ-2Va	North, South	R/S	4	X)	8	7 :	1:12 Lb/Ft	U-CHANNEL	REPL		Harding County	Type 2 Object Marker Back-to-back (6"x12")	Box Culvert			
45,661084	-104.039014 Lewton Rd	0,635 East			W1-2R		D/S	0		0	-					Harding County	Curve (Right)	Curve sign covered by Winding road			
45.660502 45.660502	-104.038926 Lewton Rd -104.038926 Lewton Rd	0.673 East 0.673 East	_		30 W11-4 30 W11-5		R/S R/S	6.25		1	24	2" 12 Gauge	SQTUBE	No Action REPL		Harding County	Cattle Crossing				
		1	-		Language Comment			70		-		V. 100 1 1 1 1 1 1 1 1 1 1 1 1 1 1 1 1 1	The second	Leave	-	Harding County	Farm Vehicles				
45,660149	-104.038929 Lewton Rd	0.696 East		30	30 W1-5L	South	R/S	6.25	XI	1	0 2	2" 12 Gauge	SQ TUBE	Existing Past	0	Harding County	Winding Road (Left)				
45.658583	-104,039000 Lewton Rd	0.803 West	- 2		30 W1-1L		R/S	6.25		1	11	2" 12 Gauge	SQTUBE	REPL		Harding County	Turn (Left)				
45.658583	-104.039000 Lewton Rd	0.803 West		18	18 W13-1P		R/S	2,25		1	_			No Action		Harding County	Advisory Speed (Plaque) (25)				
45.657794 45.657794	-104,038863 Lewton Rd -104,038863 Lewton Rd	0.867 Southwest 0.867 Southwest		48	DelBa 24 W1-6		NEW	8		1	10	2" 12 Gauge	SQ TUBE	No Action NEW		Harding County Harding County	4" Tubular White Delineator (No. Post) One-Direction Large Arrow	On Arrow			
45.657400	-104.038547 Lewton Rd	0.896 Southwest		70	Del8a		NEW	0		1	10	z zz osugo	JG TOOL	No Action		Harding County	4" Tubular White Delineator (No Post)	On Arrow			
45.657400	-104.038547 Lewton Rd	0.896 Southwest		48	24 W1-6	East	NEW	8		1	10	2" 12 Gauge	SQ TUBE	NEW		Harding County	One-Direction Large Arrow			= 17	
45.657347	-104,037284 Lewton Rd	0.955 North			30 W1-1R		R/5	6.25		1	11	2" 12 Gauge	SQ TUBE	REPL		Harding County	Turn (Right)				
45.657347 45.657352	-104,037284 Lewton Rd	0.955 North			18 W13-1P		R/S	2.25		1		20 12 00000	CO TIME	No Action		Harding County	Advisory Speed (Plaque) (25)				
45.657352	-104.032709 Lewton Rd -104.032709 Lewton Rd	1:177 South 1:177 South	-		30 W1-1R 18 W13-1P		R/S	2.25		1	211	2" 12 Gauge	SQTUBE	No Action		Harding County Harding County	Turn (Right Advisory Speed (Plaque) (30)				
45.656582	-104.029934 Lewton Rd	1.325 Southwest			30 W42-9		NEW	6.25	-	1	11	2" 12 Gauge	SQTUBE	NEW		Harding County	Cattle Guard		i i		
45.656503	-104.029853 Lewton Rd	1.333 Northeast	11/11/20	10 ;	27 D10-5	Northwest,Southea	R/S	3.75	IV	2				No Action	0	Harding County	Non-Interstate Milage Reference Markers (2.9)	On Turn			
45.656503	-104.029853 Lewton Rd	1.333 Northeast	- 1	30	30 W1-1L	Southeast	R/5	6.25	XI	1	11 2	2" 12 Gauge	SQ TUBE	REPL	1	Harding County	Turn (Left)			9	
45.656503	-104,029853 Lewton Rd	1,333 Northeast	- 0,-	18	18 W13-1P	Southeast	R/5	2,25	XI	1				No Action		Harding County	Advisory Speed (Plaque) (30)				
45.655561	-104.028740 Lewton Rd	1,418 Southwest		48	12 D3-1	Northwest,Southea st	NEW	8	IV:	2	9	2" 12 Gauge	SQ TUBE	NEW	1	Harding County	Street Sign(Plum Creek Rd)	Place near ROW line			
45.655538	-104.028590 Lewton Rd	1.425 Northeast,	South	6	12 OM2-2Va	Northwest, Southea	R/S	2	ΧI	4	7	1.12 Lb/Ft	U-CHANNEL	REPL	2	Harding County	Type 2 Object Marker Back-to-back (6"x12")	Cattle Guard			
45.655538	-104.028590 Lewton Rd	1:425 Southwest		36	36 SP-1	Northwest	R/S	9	XI	1	11/2	2" 12 Gauge	SQ TUBE	REPL	- 2	Harding County	Livestock At Large				
45.655538	-104.028590 Lewton Rd	1.425 Southwest		30	24 W-3aP		R/S	5.	XI	1				No Action		Harding County	Next Miles(3 Miles)			- 1	
45.654446	-104.027292 Lewton Rd	1.521 Northest		30	30 W42-9	Southeast	NEW	6.25	XI	1	11 2	2" 12 Gauge	SQTUBE	NEW	1	Harding County	Cattle Guard				
45.650396	-104.021811 Lewton Rd	1.906 Northeast, west	South	6	12 OM2-2Va	Northwest, Southea		-2	×I	4	7	1.12 Lb/Ft	U-CHANNEL	REPL	2	Harding County	Type 2 Object Marker Back-to-back (6"x12")	36" Pipe			
45.649015	-104,019941 Lewton Rd	2.039 Northeast, west	South	6	12 OM2-2Va	Northwest, Southea	R/S	2	XI.	4	7	1.12 Lb/Ft	U-CHANNEL	REPL.	2	Harding County	Type 2 Object Marker Back-to-back (6"x12")	36 Pipe			
45.647486	-104.018080 Lewton Rd	2.175 Southwest		30	30 W1-2L	Northwest	R/S	6.25	ΧI	1	0 2	2" 12 Gauge	SQ TUBE	Leave Existing Post	0	Harding County	Curve (Left)				No. of the last of
45.646880	-104,017236 Lewton Rd	2.234 Northeast,	South	_	27 010-5	Northwest, Southea	R/S	3.75	IV	2		2" 12 Gauge	SQTUBE	NEW Post		Harding County	Non-Interstate Milage Reference Markers (1.9)			408383	WHITE STREET
45.646880	-104,017236 Lewton Rd	west 2,234 Northeast,			12 OM2-2Va	Northwest,Southea		-	XI			1.12 Lb/Ft	U-CHANNEL	REPL			Type 2 Object Marker Back-to-back (6"x12")	36" Pipe		PRESENT P	MILESSIONAL
		West	1			st								Leave	1	Harding County		No Tibe		Salahining P	QEG. NO. CO
45,646498	-104,014773 Lewton Rd	2:357 North			30 W1-2R	LIE CONTRACTOR	R/5	6,25		1		2" 12 Gauge	SQTUBE	Existing Post		Harding County	Curve (Right)			EG!	uff 67
45.646520 45.646556	-104.014473 Lewton Rd -104.012482 Lewton Rd	2,374 South 2,469 North South	6		30 W42-9 12 OM2-2Va		NEW R/S	6.25		1		2" 12 Gauge 1:12 Lb/Ft	SQ TUBE U-CHANNEL	NEW REPL		Harding County	Cattle Guard Type 2 Object Marker Back-to-back (6"x12")	Cattle Guard		300	JASON T.
45.646524	-104,012482 Lewton Rd	2.469 North, Sout			30 W42-9		NEW NEW	6.25		1		1:12 Lb/Ft 2" 12 Gauge	SQ TUBE	NEW		Harding County Harding County	Cattle Guard	Cattle Guald		10	HANSON
45,646549	-103.999486 Lewton Rd	3.1 South	0		30 W42-9		NEW	6.25		1		2" 12 Gauge	SQTUBE	NEW		Harding County	Cartle Guard			1 90 C	I I I I I I I I I I I I I I I I I I I
45.646541	-103.997520 Lewton Rd	3.195 North		10	27 D10-5	East,West	R/S	3.75	IV	2	7 3	2" 12 Gauge	SQTUBE	NEW	1	Harding County	Non-Interstate Milage Reference Markers(0.9)			3 000	UTUDAKOTO
45.646541	-103.997520 Lewton Rd	3.195 North Sout	h		12 OM2-2Va		R/S	2 :		4		1.12 Lb/Ft	U-CHANNEL	REPL		Harding County	Type 2 Object Marker Back-to-back (6"x12")	Cattle Guard		200	00000000 1
45.646592	-103.995594 Lewton Rd	3.29 North		30	30 W42-9	East	NEW	6.25	A1	1	11 2	2" 12 Gauge	SQ TUBE	NEW	1	Harding County	Cattle Guard			4.	127-10-

11 2" 12 Gauge 10 2" 12 Gauge

6,25 XI 3 IV



Table of Permanent Signing - Harding County ING PURPOSES ONLY

Sign Action: D/R = Discard Remove, D/S = Discard Salvage, R/S/S = Reset Existing Salvaged Sign, R/S = Replace Salvage

STATE OF PROJECT SHEET TOTAL NO. SHEET NO. SHEET SHEETS AND SHEETS SHEETS AND SHEETS AND

Lastrude	Longitude	Route	MRM	Side of Road	Width Heigh	ht Number	Sign Face	Action	Square	Sheeting	# of	Post Type S	esc Post Matri	Post Action	# of Ownership	Description	Remarks	Salvage	Installed SQFT
45.646494		Lewton Rd	A.1	53 North	10 (in)	18 D10-4	East, West	R/5	Footage 2.5 IV	Туре	Signs	Length		No Action	O Harding County	Non-Interstate Milage Reference Markers(0)	On Livestock at Large	Quantity	
45.646494	-103.977730			53 North		36 SP-1	East	R/S	9 XI		1	11 2" 12 Gauge	SQ TUBE	REPL.	2 Harding County	Livestock At Large	On Livestock at Large		
45,646494		Lewton Rd		53 South		36 SP-3	West	R/S	9 XI		1	11 2" 12 Gauge	SQ TUBE	REPL	1 Harding County	End Livestock at Large			
45.646494		Lewton Rd	4.1	53 North	30	24 W7-3aP	East	R/S	5 XI		1			No Action	0 Harding County	Next Miles(4 Miles)			
45,646523	-103.977701			SS North, South	6	12 OM2-2Va	East, West	R/5	2 XI		4	7 1.12 Lb/Ft	U-CHANNEL	REPL	2 Harding County	Type 2 Object Marker Back to-back (6"x12")	Cattle Guard		
45.646519	-103.977267			78 South	20	Del8a	1450	NEW	0 XI		1	11 27 12 6 22	PO TURE	No Action	0 Harding County	4" Tubular White Defineator (No Post)	On Stop	-	
45,646519 45,646538		Lewton Rd Lewton Rd		78 South 83 North		30 R1-1 12 D3-1	West North,South	R/S NEW	6.25 XI		1	11 2" 12 Gauge	SQ TUBE SQ TUBE	NEW	1 Harding County	Stop Stope Sinn/Turkiville Lp)	State Furnished		
45.646516	-103.977707		4.1		40	REF	North,South	NEW	0		0	9 2" 12 Gauge	ISQ TUBE	No Action	1 Harding County O Harding County	Street Sign(Turbiville Ln) For Reference	& N Camp Crook Rd	1	
45.646520	-103.976783			4.2 North, South	6	12 OM2-2Va	East, West	NEW	2 XI		4	7 1.12 Lb/Ft	U-CHANNEL	NEW	2 Harding County	Type 2 Object Marker Back-to-back (6"x12")	Cattle Guard		
45.646527		Lewton Rd		06 South		30 W14-1	West	NEW	6.25 XI		1	11 2" 12 Gauge	SQ TUBE	NEW	1 Harding County	Dead End			
45.646539	-103,976399	Lewton Rd		11 South		36 W70-2	West	NEW	9 XI		1	11 2" 12 Gauge	SQ TUBE	NEW	2 Harding County	No Maintenance			
45.646539		Lewton Rd		11 South		18 W70-4	West	NEW	3 XI		1			No Action	0 Harding County	No Travel Advised			
45.387689	-103.269024			114 West	10	18 010-4	North,South	R/5	2,5 IV		2			No Action	0 Harding County	Non-Interstate Milage Reference Markers (2)	On County Maintenance Ends		
45,387689	-103.269024	Limpert Rd	12.0	14 West			North	D/S				- 4	_	1	1 Harding County	Special (County Maintenance Ends)			
45.387689	-103.269024	Limpert Rd	12.0	14 West	12	12	North	R/5/5	1		1			No Action	0 Harding County	Special (Replace Private Drive back outo post with County Maintenance Ends)			
45.390036	-103.270484	Limoert Rd	12.	19 Northeast	30	30 W42-9	Southeast	NEW	6.25 XI	- 1	3	11 2" 12 Gauge	SQ TUBE	NEW	1 Harding County	Cattle Guard		d l	
				Northeast South			Northwest, South	10	4,2570						I have a second			1	
45.391449	-103.271195	Limpert Rd	12.2	94 west	-6	12 OM2-2Va	st	R/S	2 XI		4	7 1.12 Lb/Ft	U-CHANNEL	REPL	2 Harding County	Type 2 Object Marker Back-to-back (6"x12")	Cattle Guard		
45,892949	-103.272012	Limpert Rd		01 Southwest		30 W42-9	Northwest	NEW	6,25 XI		1	11 7" 12 Gauge	SQ TUBE	NEW	1 Harding County	Cattle Guard		-	
45,399334		Limpert Rd		82 Northeast		30 W42-9	Southeast	NEW	6.25 XI		1	11 2" 12 Gauge	SO TUBE	NEW	1 Harding County	Cattle Guard			
45,400691	-103.276648	Limpert Rd	12.9	85 West	10	18 010-4	North,South	R/5	2.5 IV		2	9 2" 12 Gauge	50 TUBE	NEW	1 Harding County	Non-Interstate Milage Reference Markers (1)			
45.400691	-103,276648	Limpert Rd	12.9	85 Northeast, South	6	12 OM2-2Va	Northwest,South	R/S	2 XI		4	7 1.12 Lb/Ft	U-CHANNEL	REPL	2 Harding County	Type 2 Object Marker Back-to-back (6"x12")	Cattle Guard		
45,402116	-103.277523	Limnard Dd	13.0	west 91 Southewest	30	30 W42-9	Northwest	NEW	6.25 XI		- 1	11 2" 12 Gauge	SQ TUBE	NEW	1 Harding County	Cattle Guard	*	1	
45.402996		Limpert Rd		57 East		30 W1-2R	South	R/S	6.25 XI		1	11 2" 12 Gauge	SQ TUBE	REPL	1 Harding County	Curve (Right)	1	-	
45,405816		Limpert Rd		55 West		12 W1-2L	North	R/S	2 XI		4	11 2" 12 Gauge	SQ TUBE	REPL	1 Harding County	Curve (Left)			
45,408733	-103.278665			59 East, West		12 OM2-2Va	North,South	R/S	2 XI		4	7 1.12 Lb/Ft	U-CHANNEL	NEW	2 Harding County	Type 2 Object Marker Back-to-back (6"x12")	30° Pipe		
45,414605	-103.278711	Limpert Ro	13.9	64 East, West	6	12 OM2-2Va	North,South	R/S	2 XI		4	7 1,12 Lb/Ft	U-CHANNEL	NEW	2 Harding County	Type 2 Object Marker Back-to-back (6"#12")	48" Pipe		
45,414930	-103.278717			87 West		18 D10-4	North,South	R/5	2.5 IV		2			No Action	0 Harding County	Non-interstate Milage Reference Markers (0)	On Speed Limit		
45,414930		Limpert Rd		87 West	24	30 R2-1	North	R/S	S IV		1	10 2" 12 Gauge	SQ TUBE	REPL	1 Harding County	Speed Limit(35)		1	
45,415107	-	Limpert Rd		14	-	REF	Alest Front	NEW	0		0	77 17 15 15 174	(A COLAMBIC)	No Action	0 Harding County	For Reference	8 16 Ad	4	
45.841610 45.834609		Lincoln Rd		14 East, West 99 East, West		12 OM2-2Va 12 OM2-2Va	North,South North,South	NEW	2 XI		4	7 1.12 Lb/Ft 7 1.12 Lb/Ft	U-CHANNEL U-CHANNEL	REPL	2 Harding County 2 Harding County	Type 2 Object Marker Back-to-back (6"x12") Type 2 Object Marker Back-to-back (6"x12")	Cattle Guard	+	
45.834532	-103.314578		_	04 East		30 W14-1	South	NEW	6.25 XI		1	11 2" 12 Gauge	SOTUBE	NEW	1 Harding County	Dead End	Cattle Guard	.0	
45.834414	-103.314679		31.3			REF	- Postili	NEW	0		0	Tale at Guogo	7,50,600	No Action	O Harding County	For Reference	& Ludlow Rd	1	
45,834278	103.314652	Lincoln Rd	31,3	24 East		Del8a		NEW	O XI		1			No Action	0 Harding County	4" Tubular White Delineator (No Post)	On Step		
45.834278	-103.314652	Lincoln Rd		24 East		30 R1-1	South	R/S	6.25 XI		1	11 2" 12 Gauge	SQ TUBE	REPL	1 Harding County	Stop			
45,828243	-103.314661			39 West		27 010-5	North, South	R/S	3.75 IV		2	7 2" 12 Gauge	SQ TUBE	NEW	1 Harding County	Non-Interstate Milage Reference Markers(0.4)	1		
45.828243	-103,314661			39 East, West		12 OM2-2Va	North,South	R/S	2 XI		4	7 1.12 Lb/Ft	U-CHANNEL	REPL	2 Harding County	Type 2 Object Marker Back-to-back (6"x12")	30" Pipe		1
45.826445 45.823577		Lincoln Rd		67 West		30 W1-5R	North North,South	R/S	6.25 XI		-1	11 2" 12 Gauge	SQ TUBE U-CHANNEL	REPL	1 Harding County	Winding Road (Right)	725 0000	+	-
43,823377	-103.315049	LINCOIN NO		61 East, West	- 0	12 OM2-2Va	North, South		4 1		9	7 1,12 Lb/Ft	U-CHANNEL	Leave	4 Harding County	Type 2 Object Marker Back-to-back (6"x12")	72" Pipe	-	
45.819090	-103.314552	Lincoln Rd	32.3	81 East	30	30 W1-5L	South	R/5	6,25 XI		1	0 2" 12 Gauge	SQ TUBE	Existing Post	O Harding County	Winding Road (Left)			
45.812693	-103.314568	Lincoln Rd	32.	82 East, West	-6	12 OM2-2Va	North,South	R/S	4 XI		8	7 1.12 Lb/Ft	U-CHANNEL	REPL	4 Harding County	Type 2 Object Marker Back-to-back (6"x12")	60" Pipe		
45.809232	-103,314560			58 East, West		12 OM2-2Va	North, South	R/S	2 XI		4	7 1,12 Lb/Ft	U-CHANNEL	REPL	2 Harding County	Type 2 Object Marker Back-to-back (6"x12")	Cattle Guard		
45.809230		Lincoln Rd		06 West		27 D10-5	North,South	R/S	3.75 IV		2			No Action	Harding County	Non-Interstate Milage Reference Markers(1.7)	On Livestock at large		
45,809230		Lincoln Rd		06 West		36 SP-1	North	R/S	3 XI		-1	11 2" 12 Gauge	SQ TUBE	REPL	2 Harding County	Livestock At Large			
45.809230	-103.314573			06 East		36 SP-3	South	R/S	9 XI		1	11 2" 12 Gauge	SQ TUBE	REPL	0 Harding County	End Livestock at Large	4		
45.809230 45.808831	-103.314573	Lincoln Rd		06 West 87 East		24 W7-3aP 12 OM2-2Va	North North, South	R/S	5 XI 4 XI		- 1	7 1.12 Lb/Ft	U-CHANNEL	No Action REPL	G Harding County 4 Harding County	Next Miles(9.4 Miles) Type 2 Object Marker Back-to-back (6"x12")	72º Pipe	4	
45.808560	-103,314554			04 East		12 OMZ-2Va	North,South	R/S	4 XI		8	7 1.12 Lb/Ft	U-CHANNEL	REPL	4 Harding County	Type 2 Object Marker Back-to-back (5"x12")	72" Pipe	4	
45.807904	-103.314610			54 East		30 W42-9	South	NEW	6.25 XI		1	11 2" 12 Gauge	SQ TUBE	NEW	1 Harding County	Cattle Guard	72 Tipe		
45.799626	-103.314543			72 West		30 W42-9	North	NEW	6.25 XI		1	11 2" 12 Gauge	SQ TUBE	NEW	1 Harding County	Cattle Guard			i i
45.798229	-103.314579	Lincoln Rd	33.8	15 East, West	- 6	12 DM2-2Va	North,South	R/S	2 XI		4	7 1.12 Lb/Ft	U-CHANNEL	RÉPL	2 Harding County	Type 2 Object Marker Back-to-back (6"x12")	Cattle Guard	1	
45,796822	-103.314589			91 Fast		30 W42-9	South	NEW	6.25 XI		1	11 2" 12 Gauge	SQ TUBE	NEW	1 Harding County	Cattle Guard			
45.810632	-103.314589	A STATE OF THE PARTY OF THE PAR		62 West		30 W42-9	North	NEW	6.25 XI		1	11 2" 12 Gauge	SQ TUBE	NEW	1 Harding County	Cattle Guard	1		
45,792381		Lincoln Rd		19 West		30 W42-9 18 D10-4	North	NEW DVC	6.25 XI	_	1	11 2" 12 Gauge	SQ TUBE	NEW	1 Harding County	Cattle Guard	+	+	
45,790994 45,790994	-103.314478	Lincoln Rd		12 West 12 East, West		18 D10-4 12 OM2-2Va	North,South	R/S R/S	2.5 IV		4	7 2" 12 Gauge 7 1.12 Lb/Ft	SQ TUBE U-CHANNEL	REPL	1 Harding County 2 Harding County	Non-Interstate Milage Reference Markers(3) Type 2 Object Marker Back-to-back (6"x12")	Cattle Guard		
45.789530	-103,314539			41 East		30 W42-9	South	NEW	6.25 XI		1	11 2° 12 Gauge	SQ TUBE	NEW	1 Harding County	Cattle Guard	1		
45.786803	-103.314545			4.6 West		30 W1-2L	North	R/5	6:25 XI		1	11 2" 12 Gauge	SQ TUBE	REPL	1 Harding County	Curve (Left)		1	
45.782668	-103.312110	Lincoln Rd	34.9	24 Northeast		30 W1-2R	Southeast	R/S	6.25 XI		1	11 2" 12 Gauge	SQ TUBE	REPL	1 Harding County	Curve (Right)		0	
45,781703	-103.310942			09 Southwest		30 W1-2L	Northwest	R/5	6.25 XI		1	11 2" 12 Gauge	SQ TUBE	REPL	1 Harding County	Curve (Left)			
45,779574	-103.306599	Lincoln Rd	35.2	71 South	30	30 W42-9	West	NEW	6.25 XI		1	11 2" 12 Gauge	SQ TUBE	NEW	1 Harding County	Cattle Guard			
45,779544	-103.305896	Lincoln Rd	35.3	03 North	30	30 W1-2R	East	R/5	6.25 XI		1	0 2" 12 Gauge	SQ TUBE	Leave	O Harding County	Curve (Right)			
	112 11 11 11 11											100000000000000000000000000000000000000		Existing Post		7.55.55.55.55			
45.779357 45.779357	-103,304532 -103,304532			69 South 69 North, South		27 D10-5 12 OM2-2Va	East, West	R/S	3.75 (V		2	7 2" 12 Gauge 7 1.12 Lb/Ft	SQ TUBE U-CHANNEL	REPL	1 Harding County 2 Harding County	Non-Interstate Milage Reference Markers(4.1) Type 2 Object Marker Back-to-back (6"x12")	Cattle Guard	4	
45,779110	-103.304552			66 North		30 W42-9	East, vvest	NEW-	6.25 XI		1	11 2" 12 Gauge	SQ TUBE	NEW	1 Harding County	Cattle Guard	Carries Straig	1	
3.0 (3.0)							100				-	and the second second		Leave				1	September 1
45,777544	103,290390		36.0	64 North	30	30 W1-4R	East	R/5	6,25 XI		1	0 2" 12 Gauge	SQ TUBE	Existing Post	O Harding County	Reverse Curve (Right)			111 D
45.776840	-103.287327			24 South		30 W42-9	West	NEW	6.25 XI		1	11 2" 12 Gauge	SQ TUBE	NEW	1 Harding County	Cattle Guard			130 CD
45.776510	-103.285277	Lincoln Rd	36.3	25 North, South	6	12 OM2-2Va	East, West	R/S	2 XI		4	7 1.12 Lb/Ft	U-CHANNEL	REPL	2 Harding County	Type 2 Object Marker Back-to-back (6"x12")	Cattle Guard	4	NEGS COLUMN STATES
45.776542	-103.284633	Lincoln Rd	36.3	58 North	30	30 W1-4R	East	R/S	6.25 XI		1	0 2" 12 Gauge	SQ TUBE	Leave	O Harding County	Reverse Curve (Right)			2 50
1				3				1000						Existing Post		COOL CALLEDY	1		E E
45.776541 45.776512	-103.283244 -103.280979			21 North		30 W42-9 27 D10-5	East, West	NEW DVE	6.25 XI 3.75 IV		1	11 2" 12 Gauge	SQ TUBE SQ TUBE	NEW	1 Harding County	Cattle Guard	+	1	E = 9/
45.776512	-103,280979 -103,280979			32 South 32 North,South		27 D10-5 12 OM2-2Va	East,West East,West	R/5 R/5	3.75 IV		2	7 2" 12 Gauge 7 1.12 Lb/Ft	U-CHANNEL	REPL	1 Harding County 2 Harding County	Non-Interstate Milage Reference Markers(5.2) Type 2 Object Marker Back-to-back (6"x12")	36" Pipe	4	10
45,776584	-103.263029			7.4 South		30 W42-9	West .	NEW	6.25 XI		1	11 2" 12 Gauge	SQ TUBE	NEW	1 Harding County	Cattle Guard	The state of the s		m 9
45.776534	-203.261115			49 South		27 010-5	East, West	R/S	3:75 IV		- 2	7 2" 12 Gauge	SQ TUBE	NEW	1 Harding County	Non-Interstate Milage Reference Markers(6.2)			3 00
45,776534	-103,261115		37.	49 North, South		12 OM2-2Va	East, West	R/S	2 XI		4	7 1.12 Lb/Ft	U-CHANNEL	HEPL	2 Harding County	Type Z Object Marker Back-to-back (6"x12")	Cattle Guard	-	1 3
45.776544		Lincoln Rd		86 North	30	30 W42-9	East	NEW	6.25 XI		1	11 2" 12 Gauge	50 TUBE	NEW	1 Harding County	Cattle Guard		-1	1 3 ×
45,776525	-103.250332	Lincoln Rd	38.0	11 South	18	18 W13-1P	West	R/S	2.25 XI		1			No Action	O Harding County	Advisory Speed (Plaque)(40)			3,00

Sign Action: D/R = Discard Remove, D/S = Discard Salvage, R/S/S = Reset Existing Salvaged Sign, R/S = Replace Salvage

STATE OF SOUTH DAKOTA PH 8032(06) SHEET NO. SHEET NO. SHEETS NO. SHEET NO. S

Plotting Date: 5/22/25 Revised Date: xx/xx/xx Initials:WAC

tatitude.	Longitude Route	MRM	5lde of Road	Width He	ight Number	Sign Face	Action	Squara Sheeting	W of Post Signs Length	Post Type Desc	Post Matri	Post Action	# of Posts	Ownership	Description	Remarks	Salvage	Installed SQFT	Installed Vost
45.776867	-103.247428 Lincoln Rd		2 North	48	12 D3-1	North,South	R/S	4 IV	1	9 2" 12 Gauge	SQ TUBE	REPL		1 Harding County	Street Name(Lincoln Rd)			1	
45,776867 45,777340	-103,247428 Lincoln Rd -103,246076 Lincoln Rd		2 North 8 North, South	54	12 D3-1 12 OM2-2Va	East,West East,West	R/S	9 IV 2 XI	2	7 1.12 Lb/Ft	U-CHANNEL	No Action REPL		0 Harding County 2 Harding County	Street Name(S Lincoln Rd) Type 2 Object Marker Back-to-back (6"x12")	36" Pipe			
45,777482	-103,244094 Lincoln Rd		6 South	30	30 W4Z-9	West	NEW	6.25 XI	1 1	1 2" 12 Gauge	SQ TUBE	NEW		1 Harding County	Cattle Guard	30 Tipe			
45.777189	-103.243176 Lincoln Rd		7 North	18	18 W13-1P	East	R/S	2,25 XI	1			No Action		0 Harding County	Advisory Speed (Plaque)(40)				
45,777189 45,776990	-103,243175 Lincoln Rd -103,242461 Lincoln Rd		7 North 4 North South	30	30 W1-4L 12 OM2-2Va	East, West	R/S	6.25 XI		1 2" 12 Gauge 7 1.12 Lb/Ft	U-CHANNEL	REPL		1 Harding County	Reverse Curve (Left) Type 2 Object Marker Back-to-back (6"x12")	Cattle Guard),	
45,776568	-103.240888 Lincoln Rd		5 South	10	27 D10-5	East, West	R/S	3.75 IV	2	7 1.12 10/FL	U-CHANNEL	No Action		2 Harding County 0 Harding County	Non-Interstate Milage Reference Markers (7.2)	On Curve			
45,776568	-103.240888 Lincoln Rd		5 South	30	30 W1-2L	West	R/S	6,25 XI	1 1	1 2" 12 Gauge	5Q TUBE	REPL		I Harding County	Curve (Left)				
45.77G459	-103.240615 Lincoln Rd	38.5	1 North	30	30 W42-9	East	NEW	5.25 XI	1 1	1 2" 12 Gauge	SQ TUBE	NEW		1 Harding County	Cattle Guard				
45.776116	-103.237898 Lincoln Rd	33.64	7 North	30	30 W1-2R	East	R/S	6.25 XI	1	2" 12 Gauge	SQ TUBE	Leave Existing Post	-	O Harding County	Curve (Right)				
45,776568	-103.251405 Lincoln Rd	38.95	9 North, South	6	12 OM2-2Va	East, West	R/5	2 XI	4	7 1.12 Lb/Ft	U-CHANNEL	REPL		2 Harding County	Type 2 Object Marker Back-to-back (6"x12")	48" Pipe		No.	
45.775799	-103.217623 Lincoln Rd	39.62	5 South	10	27 010-5	East/West	R/5	3.75 IV	2			No Action		O Harding County	Non-Interstate Milage Reference Markers(8.3)	On Winding road			
45.775799	-103.217623 Lincoln Rd	39.62	5 South	30	30 W1-5L	West	R/S	6.25 XI	1	2" 12 Gauge	SQTUBE	Leave		O Harding County	Winding Road (Left)				
45,776207	-103.214595 Lincoln Rd	39.77	7 South	30	30 W42-9	West	NEW	6.25 XI	1 1	1 2" 12 Gauge	SQTUBE	Existing Post NEW		1 Harding County	Cattle Guard	+			
45,776509	-103,212521 Lincoln Rd		5 North, South	6	12 OM2-2Va	East, West	R/5	Z XI		7 1.12 Lb/Ft	U-CHANNEL	REPL		2 Harding County	Type Z Object Marker Back-to-back (6"x12")	Cattle Guard			
45.776495	-103.211367 Lincoln Rd		2 North	30	30 W42-9	East	NEW	6.25 XI	1 1	1 2" 12 Gauge	SQ TUBE	NEW		1 Harding County	Cattle Guard				
45,776541 45,776541	-103.211216 Lincoln Rd -103.211216 Lincoln Rd		1 South	48	12 D3-1 12 D3-1	East,West North,South	R/S	8 IV	2	9 2" 12 Gauge	SQ TUBE	No Action REPL		O Harding County 1 Harding County	Street Name(Hungerford Rd) Street Name(Lincoln Rd)	_		1	
1	The state of the s			26							E - 1/2	Leave							
45.776795	-103.208552 Lincoln Rd		2 North	30	30 W1-5R	East	R/S	6.25 XI	4	2" 12 Gauge	SQ TUBE	Existing Post		O Harding County	Winding Road (Right)				
45.777208	-103.206045 Lincoln Rd		8 South 2 South	30	30 W1-4R	West	R/S	6.25 XI		1 2" 12 Gauge	SQ TUBE	REPL		1 Harding County	Reverse Curve (Right)				
45,776819	-103,201569 Lincoln Rd				30 W42-9	West	NEW	6.25 XI		1 2" 12 Gauge	SQ TUBE	NEW		1 Harding County	Cattle Guard				
45,776561	-103.200580 Lincoln Rd	40.47	3 South	30	30 W5-1	West	R/S	6,25 XI	1	0 2" 12 Gauge	SQ TUBE	Existing Post		O Harding County	Road Narrows				
45.776568	-103.199746 Lincoln Rd		4 North South	6	12 OM2-2Va	East,/West	R/5	2 XI		7 1.12 Lb/Ft	U-CHANNEL	REPL		2 Harding County	Type 2 Object Marker Back-to-back (6"x12")	Cattle Guard			<u> </u>
45,776562 45,776568	-103.198115 Lincoln Rd -103.197937 Lincoln Rd		4 North 1 North South	30	30 W1-4R 12 DM2-2Va	East, West	R/S R/S	6.25 XI		1 2" 12 Gauge 7 1.12 Lb/Ft	SQ TUBE U-CHANNEL	REPL		1 Harding County 2 Harding County	Reverse Curve (Right) Type 2 Object Marker Back-to-back (6"x12")	42" Pipe			
45.776548	-103,197710 Lincoln Rd		1 North	30	30 W42-9	East	NEW	625 XI		1 2" 12 Gauge	SQ TUBE	NEW		1 Harding County	Cattle Guard	mz ripe			
45,776470	-103,196180 Lincoln Rd	40,68	6 North	30	30 W5-1	East	R/5	6.25 XI		1 2" 12 Gauge	SQ TUBE	REPL		1 Harding County	Road Narrows				
45,776040	-103,192251 Lincoln Rd	40.87	9 North	30	30 W1-4R	East	R/5	6.25 XI	1	2" 12 Gauge	SQ TUBE	Leave		D Harding County	Reverse Curve (Right)				
45,776040	-103.192261 Lincoln Rd	40.87	9 South	30	30 W4Z-9	West	NEW	6.25 XI	1 1	1 2" 12 Gauge	SQTUBE	Existing Post NEW		1 Harding County	Cattle Guard	1			
45.776000	-103.190580 Lincoln Rd		9 North,South	6	12 OM2-2Va	East, West	R/S	2 XI		7 1 12 Lb/Ft	U-CHANNEL	REPL		2 Harding County	Type 2 Object Marker Back-to-back (6"x12")	Cattle Guard			
45,775928	-103.188531 Lincoln Rd	41.05	8 South	30	30 W1-4L	West	R/S	6.25 XI	1	2" 12 Gauge	SQTUBE	Leave		O Harding County	Reverse Curve (Left)				
45,775928	-103.188531 Lincoln Rd	41.05	8 North	30	30 W42-9	East	NEW	6,25 XI		1 2" 12 Gauge	SQ TUBE	Existing Post NEW		1 Harding County	Cattle Guard	-			
T-81 (80 PT		333			5011111111111		1000			DOTA TO STATE OF THE PARTY OF T		Leave							
45,776535	-103,182023 Lincoln Rd	1	8 North	30	30 W1-4L	East	R/S	6.25 XI		0 2" 12 Gauge	SQ TUBE	Existing Post		O Harding County	Reverse Curve (Left)			J.	
45.776515 45.776515	-103.179788 Lincoln Rd -103.179788 Lincoln Rd		6 South 6 North,South	10	36 D10-6 12 OM2-2Va	East,West	R/5	5 IV	2	7 2" 12 Gauge	SQ TUBE U-CHANNEL	REFL		I Harding County	Non-Interstate Milage Reference Markers(10.2)	200 05			
45,776561	-103,179788 Uncoln Rd		8 South	30	30 W42-9	East, West West	R/S NEW	6.25 XI	1 1	7 1.12 Lb/Ft 1 2" 12 Gauge	SQ TUBE	NEW		2 Harding County 1 Harding County	Type 2 Object Marker Back-to-back (6"x12") Cattle Guard	30" Pipe			
A5,776538	-103,160452 Lincoln Rd		9 South	10	36 D10-6	East, West	R/5	5 IV	2			No Action		O Harding County	Non-Interstate Milage Reference Markers(11.2)	On End Livestock at Large		/	
45,776538	-103,160452 Lincoln Rd		9 North	36	36 SP-1	East	R/S	9 XI		1 2" 12 Gauge	SQ TUBE	REPL	-	2 Harding County	Livestock At Large				
45.776538 45.776538	-103.160452 Lincoln Rd -103.160452 Lincoln Rd		9 South 9 North	30	36 SP-3 24 W7-3aP	West East	R/S R/S	9 XI 5 XI	1 1	1 2" 12 Gauge	SQTURE	REPL No Action		0 Harding County 0 Harding County	End Livestock at Large Next Miles(9.4 Miles)	-			
45.776524	-103.160379 Lincoln Rd		1 North South	6	12 OM2-2Va	East,West	R/S	2 XI	4	7 1.12 Lb/Ft	U-CHANNEL	REPL		2 Harding County	Type 2 Object Marker Back-to-back (6"x12")	Cattle Guard			
45,776513	-103,158303 Lincoln Rd		2 North	30	30 W42-9	East	NEW	6.25 XI	1 1	1 2" 12 Gauge	SQ TUBE	NEW		1 Harding County	Cattle Guard				
45.776496 45.776519	-103.144260 Lincoln Rd -103.134888 Lincoln Rd		7 North, South 2 North, South	6	12 OM2-2Va	East,West East,West	R/5	2 XI	4	7 1.12 Lb/Ft 7 1.12 Lb/Ft	U-CHANNEL U-CHANNEL	REPL		2 Harding County	Type 2 Object Marker Back-to-back (6"x12") Type 2 Object Marker Back-to-back (6"x12")	30" Pipe 30" Pipe		1	
30,000		777		0	12 OM2-2Va				4			Leave		2 Harding County		30" Pipe			
45.776506	103:130487 Lincoln Rd	43.86	8 South	30	30 W2-1	West	R/S	6,25 XI	1	2" 12 Gauge	SQ TUBE	Existing Post		O Harding County	Intersecting Roads				
45.776515	-103,129022 Lincoln Rd		7 South	48	12 03-1	East, West	R/S	8 IV	2	9 2" 12 Gauge	SQTUBE	REPL		1 Harding County	Street Name(Skull Creek PI)			1	
45.776504 45.776504	-103.128776 Lincoln Rd -103.128776 Lincoln Rd		9 North 9 North	54	12 D3-1 12 D3-1	West North,South	R/S	4.5 IV	2 1	9 2" 12 Gauge	SQ TUBE	No Action REPL		0 Harding County 1 Harding County	Street Name(Arrow Left)(Norbeck Rd) Street Name(Uncoin Rd)			1	
45,776504	-103,128776 Lincoln Rd		9 North	54	12 03-1	East	R/S	4.5 IV	1	L 12 OUGE	34.500	No Action		O Harding County	Street Name(Norbeck Rd)(Arrow Right)			1	
45.776508	-103 121484 Lincoln Rd		3 South	10	36 D10-6	East,West	R/5	5 IV	2			No Action		O Harding County	Non-Interstate Milage Reference Markers (12.9)	On Winding Road		7	
45.776508 45.776530	-103,121484 Lincoln Rd -103,113535 Lincoln Rd		9 North	30	30 W1-SR 30 W1-SL	West East	R/S	6.25 XI 6.25 XI		1 2" 12 Gauge 1 2" 12 Gauge	SQ TUBE SQ TUBE	REPL		1 Harding County	Winding Road (Right) Winding Road (Left)			1	
45,776494	-103.084275 Lincoln Rd		6 South	10	36 D10-6	Fast, West	R/S	5 IV	2	12 12 Gauge	SQTOBE	No Action		1 Harding County 0 Harding County	Non-Interstate Milage Reference Markers(14.9)	On Winding Road			
45.776494	-103,084275 Lincoln Rd	46.10	6 South	18	18 W13-1P	West	R/S	2.25 XI	1			No Action		O Harding County	Advisory Speed Plate (30)				
45,776494	-103.084275 Lincoln Rd		5 South	30	30 W1-5R	West	R/S	6.25 XI	1 1	1 2" 12 Gauge	SQ TUBE	REPL		1 Harding County	Winding Road (Right)				
45,776459 45,776459	-103.082480 Lincoln Rd -103.082480 Lincoln Rd		2 Northeast 2 Northeast	4.9	Del8a 24 W1-6	West, Southeast	NEW	0 XI 16 XI	2 2	0 2" 12 Gauge	SQ TUBE	No Action NEW		4 Harding County	4" Tubular White Delineator (No Post) One-Direction Large Aryow	On Arrows			
45.775231	-103,079001 Lincoln Rd		4 South	40	Del8a	VVEST, SOUTHERSE	NEW	0 X)	2	o z 12 Gauge	SETUBL	No Action		O Harding County	4" Tubular White Delineator (No Post)	On Arrows			
45.775231	-103,079001 Lincoln Rd	45 38	4 South	48	24 W1-6	Northwest, North	ea NEW	16 XI	2 10	2" 12 Gauge	SQ TUBE	NEW		4 Harding County	One-Direction Large Arrow				
			100000	749		st				ar ar sough	34.002	14	1).	
45.775571 45.775571	-103.078112 Lincoln Rd -103.078112 Lincoln Rd		4 Southeast	30	18 W16-2P 30 W18-1	Southwest Southwest	R/S	3 XI 6.25 XI	1 1	1 2" 12 Gauge	SQTUBE	No Action REPL		0 Harding County 1 Harding County	XX Feet(750 Feet) Flood Area Ahead				
45,776063	-103,077285 Lincoln Rd	46.4	8 Southeast	18	18 W13-1P	Southwest	R/5	2,25 XI	1			No Action		Harding County	Advisory Speed Plate (10)			Salatinens Salatinens	Manage Market
45.776063	-103.077285 Lincoln Rd		8 Southeast	30	30 W18-2	Southwest	R/S	6.25 XI		1 2" 12 Gauge	SQ TUBE	REPL		1 Harding County	Impassable During High Water			Base D	ROFESSION
45,776351 45,776408	-103,076735 Lincoln Rd -103,076505 Lincoln Rd		8 Southeast 1 Northwest	30	30 W18-3 Del8a	Southwest	R/S NEW	6,25 XI	1 1	1 2" 12 Gauge	SQ TUBE	No Action		1 Harding County 0 Harding County	Do Not Enter When Flooded 4" Tubular White Delineator (No Post)	On Arrows	-	Par Old	000000000000000000000000000000000000000
45,776408	-103.076505 Lincoln Rd		1 Northwest	48	24 W1-6	East,Southwest	NEW	16 XI	2 10	0 2" 12 Gauge	SQTUBE	NEW		4 Harding County	One-Direction Large Arrow	GIT MITE WAS		2 70 00	BEG. 190
45,776520	-103,075684 Lincoln Rd	46.5	7 North,South	6	12 OM2-2Va	East,West	R/5	2 XI	4	7 1.12 Lb/FL	U-CHANNEL	REPL		2 Harding County	Type 2 Object Marker Back-to-back (6"x12")	12' Box Culvert		500/	uffer
45.776535	-103.074845 Lincoln Rd		2 North	30	30 W18-3	East	R/S	6.25 XI	1 1	1 2" 12 Gauge	SQ TUBE	REPL		1 Harding County	Do Not Enter When Flooded			3000	JASON T.
45,776532 45,776532	-103,074371 Lincoln Rd -103,074371 Lincoln Rd		4 North	30	18 W13-1P 30 W1-5L	East	R/S	2,25 XI 6.25 XI	1 1	1 2" 12 Gauge	SQ TUBE	No Action REPL	-	0 Harding County 1 Harding County	Advisory Speed Plate (30) Winding Road (Left)		-10	100	HANSON I
45.776540	-103.073763 Lincoln Rd		4 North	13	18 W13-1P	East	R/S	2.25 XI	1	ar Gauge	Jee 1 July	No Action		O Harding County	Advisory Speed Plate (10)			m 9	LIVINOCIA
45,776540	-103,073763 Lincoln Rd	46,66	4 North	30	30 W18-2	East	R/5	6,25 XI	1 1	1 2" 12 Gauge	SQ TUBE	REPL		1 Harding County	Impassable During High Water			3 00	UTURAKOT
45.776566 45.776566	-103.072629 Lincoln Rd -103.072629 Lincoln Rd		7 North	24	18 W15-2P 30 W18-1	East	R/S	3 XI 625 XI	1	1 2" 12 Gauge	SO TUBE	No Action REPL		Harding County Harding County	KX Feet(750 Feet) Flood Area Ahead			00	ADA HO
7.5 776566	-102 0776 2011 incoln Rd			30															

Flood Area Ahead

FOR BIDDING PURPOSES ONLY

Table of Permanent Signing - Harding County

Sign Action: D/R = Discard Remove, D/S = Discard Salvage, R/S/S = Reset Existing Salvaged Sign, R/S = Replace Salvage

-103.286141 Ludlow Rd -103.285162 Ludlow Rd

-103.285162 Ludlow Rd

45.834424

45.834429

45.834429

45,834429

45.834437

45,834437

36.407 North 36,453 North

36,453 South 36,516 South

36,593 North 36,697 North East, West

East, West

36 W14-3 Del2 NEW R/S STATE OF SOUTH DAKOTA PH 8032(06) SHEET TOTAL NO. SHEETS 64 91

Plotting Date: 5/22/25 Revised Date: xx/xx/xx Initials: WAC

		1	1	1 44 444	Width	Height	Tar. San			Square	Sheeting	# pf Po	(]			# of	The same of the sa			Salvage	I CAMPAGE	N. C.
Latitude	Longitud	The state of the s	MRM	Side of Road	(in)	(in)	Number	Sign Face	Action	Footage	Type S	igns Leng	th Rost Type D	A TOTAL STREET	Post Action	Posts	Ownership	Description	Remarks	Quantity	Installed SQIT	Installed Post IT
45.776545		8 Lincoln Rd	46,991	-	36		R1-1	West	R/S		XI	1	11 2" 12 Gauge	SQ TUBE	REPL		1 Harding County	Yield 36x36		-		
45.776545 45.834325		8 Lincoln Rd 1 Ludlow Rd	46.991	North	24		R2-1 REF	East	R/S NEW	5	IV	0	10 2" 12 Gauge	SQTUBE	REPL Na Action		1 Harding County 0 Harding County	Speed Limit (45) For Reference	& US 85			
45.834300		1 Ludlow Rd	32,007	North		_	Del8a		NEW	0	XI	1			No Action		O Harding County	4" Tubular White Delineator (No Post)	On Stop			
45.834300		1 Ludlow Rd		North	30		R1-1	East	R/5	6.25		1	11 2" 12 Gauge	SQ TUBE	REPL		1 Harding County	Stop				
45.834354		5 Ludlow Rd		South	48		D3-1	North,South	R/S		iV	2	9 2" 12 Gauge	SQ TUBE	REPL		1 Harding County	Street Sign(Ludlow Rd)				
45.834354 45.834354		5 Ludlow Rd 5 Ludlow Rd		South North,South	30		D3-1 Del2	East, West East, West	NEW R/S	- 5	IV.	2			No Action		O Harding County O Harding County	Street Sign(US 85) No Passing Zone Reference Post(non-reflective)	Both Sides			
45.834275		9 Ludlow Rd		South	24		M1-6	West	NEW	4	IV	1	10 2" 12 Gauge	SQ TUBE	NEW		1 Harding County	County Route Sign (1 to 3 digits)(858)	1 Bour sides			
45.834299		8 Ludlow Rd		South	18	_	R2-1	West	R/S		iv	1	10 2" 12 Gauge	SQ TUBE	REPL		1 Harding County	Speed Limit (35)				
45.834328		8 Ludlow Rd		5 South	10		D10-4		R/5	2,5		2			No Action		O Harding County	Non-Interstate Milage Reference Markers(0)	On Curve			
45.834328		8 Ludlow Rd		South	30	-	W1-2R	East	R/S	6.25		1	11 2" 12 Gauge	SQ TUBE	REPL		1 Harding County	Curve (Right)				
45.834344 45.834344		3 Ludlow Rd 3 Ludlow Rd		North North	36		S4-3P W1-1	East	R/5	1.333333		1	11 2" 1Z Gauge	SQ TUBE	No Action REPL		O Harding County 2 Harding County	School (Plaque)			-	
45.834044		3 Ludlow Rd		North	1 30		Dbl2	East, West	R/S	0	21	1	TITE TE GAUGE	20 1000	No Action		6 Harding County	No Passing Zone Reference Post non-reflective)	Start NPZ			
45,834044		3 Ludlow Rd		South	48	36	W14-3	East	NEW	12	XI	1	11 2" 12 Gauge	SQ TUBE	NEW		2 Harding County	No Passing Zone(Pendant)				
45.833927		3 Ludlow Rd		North,South	6		OM2-2Va	North,South	R/S	2		4	7 1.12 Lb/Ft	U-CHANNEL	REPL		2 Harding County	Type 2 Object Marker Back-to-back (6"x12")	36" Pipe			
45.833366	-103.36729	7 Ludlow Rd	32,465	Southwest	30	30	W1-2L	Northwest	R/S	6.25	X)	- 1	11 2" 12 Gauge	SQ TUBE	REPL		1 Harding County	Curve (Left)		_		_
45.633330	-103.36723	3 Ludlow Rd	32,469	Southwest			Del2	Northwest, Southes	R/5	0		1			No Action		D Harding County	No Passing Zone Reference Post(non-reflective)	End NPZ			
45,833330	-103.36723	3 Ludlow Rd	32,469	Northeast	48	36	W14-3	Southeast	NEW	12	XI	1	11 2" 12 Gauge	SQ TUBE	NEW		2 Harding County	No Passing Zone(Pendant)				
45.832903	-103.35603	8 Lualow Rd.	32,532	Northeast	30	30	W1-2L	Southeast	R/5	6.25	X)	1	11 2" 12 Gauge	SO TUBE	REPL		1 Harding County	Curve (Left)				
45.832314	-103.36393	1 Ludlow Rd	32.643	Northeast, South	h		Del2	Northwest, Southes	R/S	0		2			No Action		O Harding County	No Passing Zone Reference Post(non-reflective)	End NPZ			
45.831910		8 Ludlow Rd		West	-		100	Take Wheet	n/e			-	141	_		-		The state of the s				_
45.831910	100 400 000 000	8 Ludlow Rd		South	48		Del2 W14-3	East, West	R/S NEW	12	xi	1	11 2" 12 Gauge	SQ TUBE	No Action NEW		0 Harding County 2 Harding County	No Passing Zone Reference Post(non-reflective) No Passing Zone(Pendant)	Start NPZ	-		
45.832094		4 Ludlow Rd		North	30	_	W1-2R	East	R/5	6.25		1	11 2" 12 Gauge	SQ TUBE	REPL		1 Harding County	Curve (Right)				
45,832307	-103.35361	8 Ludlow Rd		South			Del2	East, West	R/5	0		1			No Action		O Harding County	No Passing Zone Reference Post(non-reflective)	Start NPZ		4	
45.832307		8 Ludlow Rd		North	48	36	W14-3	West	NEW	12	Xi	1	11 2" 12 Gauge	SQ TUBE	NEW		2 Harding County	No Passing Zone(Pendant)				
45.832453 45.832572		2 Ludlow Rd 5 Ludlow Rd		South North	-		Del2	East, West East, West	R/S	0		1			No Action		O Harding County	No Passing Zone Reference Post(non-reflective) No Passing Zone Reference Post(non-reflective)	End NPZ End NPZ			
45.832675		1 Ludlow Rd		North	1		Del2	East, West	R/5	0		1	-17-	+	No Action		0 Harding County 0 Harding County	No Passing Zone Reference Post(non-reflective)	Start NPZ			
45.832675		1 Ludlow Rd		South	48		W14-3	East	NEW	12	XI	1	11 2" 12 Gauge	SQ TUBE	NEW		2 Harding County	No Passing Zone(Pendant)				
45.832813		2 Ludlow Rd		South			Del2	East, West	R/S	0	11 21 11	1			No Action		O Harding County	No Passing Zone Reference Post(non-reflective)	Start NPZ	- 0		
45,832813		2 Ludlow Rd 2 Ludlow Rd		North	48		W14-3 D10-5	West	NEW.	3.75		1	11 2" 12 Gauge	SQ TUBE	NEW		2 Harding County	No Passing Zone(Pendant)	0-2			
45.832927 45.832927		2 Ludlow Rd		South	30		W1-4L	East, West West	R/S	6.25		3	11 2" 12 Gauge	SQ TUBE	No Action REPL	_	0 Harding County 1 Harding County	Non-Interstate Milage Reference Markers(1.6) Reverse Curve (Left)	On ReverseCurve			
45.833051		4 Ludlow Rd		North, South	30	-	Del2	East, West	R/S	0		2	II II Chage	30,000	No Action		O Harding County	No Passing Zone Reference Post(non-reflective)	Both Sides			
45.833603	-103.33867	1 Ludlow Rd	33,868	North			Dal2	East, West	R/S	0		1			No Action		O Harding County	No Passing Zone Reference Post non-reflective)	Start NPZ			
45.833603		1 Ludlow Rd		South	48		W14-3	East	NEW	12	XI	1	11 2" 12 Gauge	5Q TUBE	NEW		2 Harding County	No Passing Zone(Pendant)		_		
45.834048 45.834048		6 Ludlow Rd 6 Ludlow Rd		North	48		Del2 W14-3	East, West West	R/S NEW	12	30	1	11 2" 12 Gauge	5Q TUBE	No Action NEW		O Harding County	No Passing Zone Reference Post(non-reflective)	Start NPZ	-		
45.834328		8 Ludlow Rd		South	40		Del2	East.West	R/S	0	Δ1	1	11 2" 12 Gauge	30 (086	No Action		2 Harding County 0 Harding County	No Passing Zone (Pendant) No Passing Zone Reference Post(non-reflective)	End NPZ			
45.834326		2 Ludlow Rd		North			Del2	East, West	R/5	0		1			No Action		O Harding County	No Passing Zone Reference Post(non-reflective)	End NP2	O.		
45.834336		9 Ludlow Rd		North	30		W1-4L	East	R/5	6,25	XI	1	11 2" 12 Gauge	SQ TUBE	REPL		1 Harding County	Reverse Curve (Left)				
45.834373		8 Ludlow Rd		South	16		Del2	East, West	R/S	0	25	1	and the second second	100000	No Action		0 Harding County	No Passing Zone Reference Post(non-reflective)	Start NPZ	_		
45.834373 45.834324		8 Ludlow Rd 3 Ludlow Rd		North	.48	36	W14-3 Del2	West East, West	NEW R/S	12	XI	1	11 7" 12 Gauge	SQ TUBE	NEW No Action		2 Harding County 0 Harding County	No Passing Zone (Pendant) No Passing Zone Reference Post(non-reflective)	Start NPZ			
45.834324		3 Ludlow Rd		South	48	36	W14-3	East	NEW	12	xı	1	11 2" 12 Gauge	SQ TUBE	NEW		2 Harding County	No Passing Zone(Pendant)	State INF &			
45.834343		7 Ludlow Rd		North			Del2	East, West	R/S	0	11 11 1	1			No Action		0 Harding County	No Passing Zone Reference Post(non-reflective)	End NPZ			
45.834327		5 Ludlow Rd		South			Del2		R/S	0		1			No Action		O Harding County	No Passing Zone Reference Post(non-reflective)	End NPZ	- 4		
45 834344		7 Ludlow 8d		North	1 40	100	Del2	East, West	R/S	- 0	4/1	1	48 08 50 0	0.0 W 100	No Action	-	0 Harding County	No Passing Zone Reference Post(non-reflective)	Start NPZ			_
45.834344 45.834358		7 Ludlow Rd 3 Ludlow Rd		South	48	-	W14-3 Del2	East, West	NEW R/S	12	XI	1	11 2" 12 Gauge	SOTUBE	NEW Na Action		2 Harding County 0 Harding County	No Passing Zone (Pendant) No Passing Zone Reference Post(non-reflective)	Start NPZ	_		
45,834358		3 Ludlow Rd		North	48		W14-3	West	NEW	12	XI	1	11 2" 12 Gauge	SQ TUBE	NEW		2 Harding County	No Passing Zone (Pendant)				
45.834326	-103.31733	4 Ludlow Rd	34.901	South			DelZ	East,West	R/5	0	1	1	11		No Action		O Harding County	No Passing Zone Reference Post(non-reflective)	End NPZ			
45.834351		2 Ludlow Rd		North			Del2	East, West	R/S	0		1	17		No Action		O Harding County	No Passing Zone Reference Post(non-reflective)	End NPZ		-	
45.834388 45.834388		2 Ludlow Rd		North	43		D3-1	East, West	R/5		IV.	2	0 2" 12 C	SO TUPE	No Action		O Harding County	Street Sign(Lincoln Rd)				
45.834368	-103.31477	Z Ludlow Rd 7 Ludlow Rd	35,02,	North	10		D3-1 D10-4	North South East, West	R/S	2.5	IV.	2	9 2" 17 Gauge 7 2" 12 Gauge	SQ TUBE	NEW		1 Harding County 1 Harding County	Street Sign(Ludlow Rd) Non-Interstate Milage Reference Markers(3)	1	-		
45.834324		9 Ludlow Rd		North			Del2		R/S	0		1	The same ge		No Action	1 3	O Harding County	No Passing Zone Reference Post(non-reflective)	Start NPZ			
45.834324		9 Ludlow Rd		South	48		W14-3	East	NEW	12	XI	1	11 2" 12 Gauge	SQ TUBE	NEW		2 Harding County	No Passing Zone(Pendant)				
45.834342		6 Ludlow Rd		South			DelZ		R/5	0		1	19		Na Action		O Harding County	No Passing Zone Reference Post(non-reflective)	Start NPZ			
45.834342 45.834369		6 Ludlow Rd 2 Ludlow Rd		North South	48		W14-3 Dal2	West East, West	NEW R/S	12	XI	1	11 2" 12 Gauge	SQ TUBE	NEW No Action		2 Harding County 0 Harding County	No Passing Zone(Pendant) No Passing Zone Reference Post(non-reflective)	End NPZ			
45.834368		2 Ludlow Rd		North			Del2	East, West	R/S	0		1			No Action		O Harding County	No Passing Zone Reference Post(non-reflective)	End NPZ	-	1	
45,834434	-103.30645	0 Ludlow Rd		North			Del2		R/S	/0		1			No Action		O Harding County	No Passing Zone Reference Post non-reflective)	Start NPZ			
45.834434		0 Ludlow Rd		South	48		W14-3	East	NEW	12	XI	1	11 2" 12 Gauge	SQ TUBE	NEW		2 Harding County	No Passing Zone(Pendant)	4/15/2			
45,834416		O Ludlow Rd		South	- 5.		Del2	East, West	R/5	0	VI	1	13 34 33 7	co witer	No Action		O Harding County	No Passing Zone Reference Post(non-reflect(ve)	Start NPZ			
45.834416 45.834406		O Ludlow Rd 7 Ludlow Rd		North	48		W14-3 Del2	West East, West	R/S	12	A)	1	11 2" 12 Gauge	SQ TUBE	New No Action		2 Harding County 0 Harding County	No Passing Zone(Pendant) No Passing Zone Reference Post(non-reflective)	End NPZ		ASSESSED PR	ADDEDES.
45.834425		5 Ludlow Rd		North			Del2	East, West	R/S	0		1			No Action		O Harding County	No Passing Zone Reference Post(non-reflective)	End NPZ		********	
45.834432		0 Ludlow Rd	36,137	South			Del2	East, West	R/5	0		1	11		Na Action		O Harding County	No Passing Zone Reference Post(non-reflective)	Start NPZ	1	Stage PR	OFESSIONAL CO
45.834432	-103.29167	0 Ludlow Rd	36.137	North	48	36	W14-3	West	NEW	12	XI	1	11 2" 12 Gauge	SQ TUBE	NEW		2 Harding County	No Passing Zone(Pendant)			20 Oct	000000000
45.834413		I Ludlow Rd		North	4		Del2	East, West	R/S	0	Va	1	11 25 15 2	ro were	No Action		O Harding County	No Passing Zone Reference Post(non-reflective)	Start NPZ		8 10 00 B	EG. NO. CO
45.834413 45.834427		1 Ludlow Rd 9 Ludlow Rd		South South	48		W14-3 Del2	East, West	NEW R/S	12	A!	1	11 2" 12 Gauge	SQ TUBE	New No Action		2 Harding County 0 Harding County	No Passing Zone (Pendant) No Passing Zone Reference Post(non-reflective)	End NPZ		350/	for
45.834404		4 Ludlow Rd		North			Del2		R/S	0		1	1		No Action		O Harding County	No Passing Zone Reference Post(non-reflective)	End NPZ	7	300	/10/
45,834424		1 Ludlow Rd		South			Del2	East, West	R/S	0		1	N .		No Action		D Harding County	No Passing Zone Reference Post(non-reflective)	Start NPZ		7 J	ASON T.
		The second second second																	**************************************		10 60	comment of

11 2" 12 Gauge

11 2" 12 Gauge

11 2" 12 Gauge

2 Harding County

2 Harding County 0 Harding County

O Harding County

No Passing Zone (Pendant)

No Passing Zone(Pendant)
No Passing Zone Reference Post(non-reflective)

No Passing Zone Reference Post(non-reflective)

End NPZ



Sign Action: D/R = Discard Remove, D/S = Discard Salvage, R/S/S = Reset Existing Salvaged Sign, R/S = Replace Salvage

45.832791

41.617 South 41.617 North

STATE OF SOUTH DAKOTA SHEET TOTAL SHEETS **65 91** PH 8032(06)

Plotting Date: 5/22/25 Revised Date: xx/xx/xx Initials:WAC

, calebras	Acceptable form	1000	- Charles	Width Height	I more	Phot Bolo	Justin .	Square	Sheeting	# of Po	ost l	- Marie Santa	Accession.	Don't Antion Hot	T man No		name de	Salvage	fortalled cons	Name West Street
Latitude	Longitude Route		of Road	(in) (in)	Number	Sign Face	Action	Footage	type	Signs Len	gth Pos	st Type Desc	Post Matri	Posts	Ownership	Description	Remarks	Quantity	Installed SQFT	histalied Post fT
45.834495 45.834495	-103.279541 Ludlow Rd -103.279541 Ludlow Rd	36,723 South 36,723 North		48 36	Cel2 6 W14-3	East, West West	R/S NEW	12	XI.	1	11 2" 12	Gaure	SQ TUBE	No Action NEW	0 Harding County 2 Harding County	No Passing Zone Reference Post(non-reflective) No Passing Zone(Pendant)	Start NPZ	-	1	
45,834532	-103,275655 Ludlow Rd	36,909 North			Del2	East, West	R/5	0		1	100			No Action	0 Harding County	No Passing Zone Reference Post(non-reflective)	End NPZ	1		
45.834447	-103.273777 Ludlow Rd	37.001 South			Del2	East, West	R/5			1				No Action	O Harding County	No Passing Zone Reference Post(non-reflective)	End NPZ			
45.834442 45.834442	-103,269869 Ludlow Rd -103,269869 Ludlow Rd	37.189 North 37.189 South		48 36	Del2 6 W14-3	East,West East	R/S NEW	12	VI.	1	11 2512	Gause	SQ TUBE	No Action NEW	O Harding County	No Passing Zone Reference Post(non-reflective)	Start NPZ			
45.884455	-103.267987 Ludlow Rd	37.281 South		40 30	Del2	East, West	R/S	12	M .	1	11 2" 12	Oduge	30 1082	No Action	2 Harding County 0 Harding County	No Passing Zone (Pendant) No Passing Zone Reference Post(non-reflective)	Start NPZ	1		
45,834455	-103.267987 Ludlow Rd	37,281 North		48 36	6 W14-3	West	NEW	12	XI.	1	11 2" 12	Gauge	SQ TUBE	NEW	2 Harding County	No Passing Zone(Pendant)				
45.834445	-103.266015 Ludlow Rd	37.375 South			Del2	East, West	R/S	0		1				No Action	0 Harding County	No Passing Zone Reference Post(non-reflective)	End NPZ			
45.834455	-103.264439 Ludlow Rd	37,453 North		-	Del2	East, West	R/S	0		1	_				O Harding County	No Passing Zone Reference Post(non-reflective)	End NPZ			
45.834464 45.834464	-103.262504 Ludlow Rd -103.262504 Ludlow Rd	37.544 North 37.544 South			Del2 6 W14-3	East, West	R/S NEW	12	XI	1	11 2" 12	Gampe	SQ TUBE		0 Harding County 2 Harding County	No Passing Zone Reference Post(non-reflective) No Passing Zone(Pendant)	Start NPZ	+		
45.834455	-103.257541 Ludlow Rd	37.788 South		151	Del2	East, West	R/S	0	Ni I	1	***	usuge	SQ TOBE		0 Harding County	No Passing Zone Reference Post(non-reflective)	Start NPZ			
45.834455	-103.257541 Ludlow Rd	37.788 North	r	48 36	6 W14-3	West	NEW	12		-1	11 2" 12	Gauge	SQ TUBE	NEW	2 Harding County	No Passing Zone(Pendant)		10		
45,834490	-103.256122 Ludlow Rd	37.859 South			7 010-5	East, West	R/5	3.75	-	2				No Action	O Harding County	Non-Interstate Milage Reference Markers(5.8)	On Side Road			
45.834490 45.834480	-103.256122 Ludlow Rd -103.253561 Ludlow Rd	37.859 South 37.975 North			0 W2-2 Del2	West East, West	R/S	6.25	IXI.	1	11 2" 12	Gauge	SQ TUBE	No Action	1 Harding County 0 Harding County	No Passing Zone Reference Post(non-reflective)	End NPZ			
45.834486	-103.252951 Ludlow Rd	38.006 South			2 03-1	East West	R/S	9	IV	2				No Action	O Harding County	Street Sign(Lanesboro Rd)	Lild IVE			
45.834486	-103.252951 Ludlow Rd	38.006 South			2 03-1	North,South	R/S	8	IV	2	9 2" 12	Gauge	5Q TUBE	REPL	1 Harding County	Street Sign(Ludlow Rd)				
45,834486	-103.252951 Ludlow Rd	38.006 South			Del2	East, West	R/S	0		1					O Harding County	No Passing Zone Reference Post(non-reflective)	End NPZ			
45.834813 45.834813	-103.249278 Ludlow Rd -103.249278 Ludlow Rd	38 182 North 38 182 South		48 36	DelZ 6 W14-3	East, West East	R/S NEW	12	VI.	- 1	11 2" 12	Gaussa	5Q TUBE	No Action NEW	0 Harding County 2 Harding County	No Passing Zone Reference Post(non-reflective) No Passing Zone(Pendant)	Start NPZ	-		
45.834513	-103.243459 Ludlow Rd	38.463 North,			Del7	East West	R/S		XI.	32	7 1.12 1		U-CHANNEL		6 Harding County	4"x4" White Delineator Back to Back w/Post	Bridge			
45.834513	-103,243459 Ludlow Rd	38,463 North,	South		6 OM3-LS	East, West	R/S		ΧI	2					O Harding County	Type 3 Flexible Object Marker - Left	Bridge			
45,834513	-103.243459 Ludlow Rd	38,463 North,		12 36	6 OM3-R5	East, West	R/S	. 6	XI	2					0 Harding County	Type 3 Flexible Object Marker - Right	Bridge		S S	
45.834501 45.834501	-103.242441 Ludlow Rd -103.242441 Ludlow Rd	38.515 South 38.515 North		48 36	DelZ 5 W14-3	East, West West	R/S NEW	12	XI.	1	11 2" 12	Gauge	SQ TUBE	No Action NEW	2 Harding County	No Passing Zone Reference Post(non-reflective) No Passing Zone(Pendant)	Start NPZ			
45.834481	-103.239723 Ludlow Rd	38.643 South		40, 30	Del2	East, West	R/S	0	M .	1	11 2 12	Gauge	SQ TOBE		0 Harding County	No Passing Zone Reference Post(non-reflective)	End NPZ	1		
45.834511	-103.238457 Ludlaw Rd	38,703 North			Del2	East, West	R/S			1				No Action	O Harding County	No Passing Zone Reference Post(non-reflective)	End NPZ			
45.834502	-103.236142 Ludlow Rd	38.816 North			Del2	East, West	R/5	0		1					O Harding County	No Passing Zone Reference Post(non-reflective)	Start NPZ			
45.834502	-103.236142 Ludlow Rd	38,816 South		48 36	6 W14-3	East	NEW	12	XI	1	11 2" 12	Gauge	SQ TUBE	NEW	2 Harding County	No Passing Zone(Pendant)	Carack NIPS		1	
45.834519 45.834519	-103.232759 Ludlow Rd -103.232759 Ludlow Rd	38,976 South 38,976 North		48 3/	Del2 6 W14-3	East, West West	R/S NEW	17	XI.	1	11 2" 12	Galige	SQ TUBE	No Action NEW	2 Harding County	No Passing Zone Reference Post(non-reflective) No Passing Zone(Pendant)	Start NPZ			
45.834496	-103.229926 Ludlow Rd	39,114 South		1 30	Del2	East, West	R/S	0		1	11.	Outific	See TODE	No Action	0 Harding County	No Passing Zone Reference Post(non-reflective)	End NPZ			
45.834515	-103.228901 Ludlow Rd	39.164 North	6		Del2	East, West	R/S	O		1				No Action	0 Harding County	No Passing Zone Reference Post(non-reflective)	End NPZ			
45.834525	-103.226827 Ludlow Rd	39.263 South			Del2	East,West	R/S	0		1	- W-	_	3-5-07-2		0 Harding County	No Passing Zone Reference Post(non-reflective)	Start NPZ			
45.834525 45.834537	-103.226827 Ludlow Rd -103.226149 Ludlow Rd	39.263 North 39.297 North		48 36	5 W14-3 Del2	East, West	R/S	12	XI	1	11 2" 12	Gauge	SQ TUBE	NEW No Action	2 Harding County 0 Harding County	No Passing Zone (Pendant) No Passing Zone Reference Post(non-reflective)	Start NPZ			
45.834537	103.226149 Ludlow Rd	39.297 South		48 36	6 W14-3	East	NEW	12	XI	1	11 2" 12	Gauge	SQ TUBE	NEW	2 Harding County	No Passing Zone (Pendant)	Start W.E			
45.834528	-103.222978 Ludlow Rd	39.45 North			Del2	East, West	R/S	0		1				No Action	0 Harding County	No Passing Zone Reference Post(non-reflective)	End NPZ			
45.834536	-103,222216 Ludlow Rd	39.485 South			Del2	East, West	R/S	0		- 1	N			No Action	0 Harding County	No Passing Zone Reference Post(non-reflective)	End NPZ			
45.834528 45.834528	-103.218439 Ludlow Rd -103.218439 Ludlow Rd	39,67 South 39,67 North		48 36	Del2 6 W14-3	East, West West	R/S NEW	12	N/	1	11 2" 12	Garda	SQ TUBE	No Action NEW	0 Harding County 2 Harding County	No Passing Zone Reference Post(non-reflective) No Passing Zone(Pendant)	Start NPZ	-		
45.834532	-103.218181 Ludlow Rd	39.682 North		40 30	Del2	East, West	R/S	0	I AI	1	11 2 16	Gauge	30 1000	No Action	O Harding County	No Passing Zone Reference Post(non-reflective)	Start NPZ			
45.834532	-103.218181 Ludlow Rd	39.682 South		48 36	6 W14-3	East	NEW	12	XI	1	11 2" 12	Gauge	SQ TUBE	NEW	2 Harding County	No Passing Zone(Pendant)		1		
45.834572	-103.215334 Ludlaw Rd	39.819 South			Del2	East, West	R/S			1				No Action	0 Harding County	No Passing Zone Reference Post(non-reflective)	End NPZ			
45.834553 45.834611	-103.214553 Ludlow Rd -103.213980 Ludlow Rd	39.857 North			Del2 2 03-1	East, West	R/S R/S	. 0	iv	1	-				O Harding County	No Passing Zone Reference Post(non-reflective)	End NPZ	4		
45,834611	103.213980 Ludlow Rd	39.883 North			2 DB-1	North,South	R/S		iv t	.2	9 2" 12	Gauge	SQ TUBE	REPL	1 Harding County	Street Sign(Hungerford Rd) Street Sign(Ludlow Rd)		100		
45.834534	-103.211603 Ludlow Rd	39,997 South			Del2	East, West	R/S	0		1				No Action	0 Harding County	No Passing Zone Reference Post(non-reflective)	Start NPZ			1
45.834534	-103.211603 Ludlow Rd	39.997 North		48 36	6 W14-3	West	NEW	12	XI	1	11 2" 12	Gauge	SQ TUBE	NEW	2 Harding County	No Passing Zone(Pendant)				
45.834515 45.834522	-103.209644 Ludlow Rd -103.207709 Ludlow Rd	40.091 South 40.184 North			Del2 Del2	East, West	R/S R/S	0		1				No Action	O Harding County	No Passing Zone Reference Post(non-reflective)	End NPZ Start NPZ			
45.834528	-103.206223 Ludlow Rd	40.256 South		10 27	7 D10-5	East, West	R/S	3.75	IV	2	7 2" 12	Gauge	SQ TUBE	NEW	0 Harding County 1 Harding County	No Passing Zone Reference Post(non-reflective) Non-Interstate Milage Reference Markers(8.3)	Start NP2			
45,834523	-103.206130 Ludlow Rd	40,259 South			Del2	East, West	R/S			4	117			No Action			Start NPZ; Moved it west to get off	of		
42,034JE3	+103/200130 Cubiow No	HU,239,300th			Deiz	Edst, West	B/3			1				NO MELION	0 Harding County	No Passing Zone Reference Post(non-reflective)	the bridge			
45,834523	-103.206130 Ludlow Rd	40.259 North		48 36	6 W14-3	West	NEW	12	X)	1	11 2" 12	Gauge	SQ TUBE	NEW	2 Harding County	No Passing Zone(Pendant)	Moved it west to get off of the brid	ge		
45.834537	-103.205938 Ludlow Rd	40.269 North,	South		Del7	East, West	R/S	0	XI	32	7 1.12 1	h/Ft	U-CHANNEL	NEW 1	6 Harding County	4"x4" White Delineator Back to Back w/Post	Bridge	-		
45.834537	-103.205938 Ludlaw Rd	40,269 North,		12 36	6 OM3-L5	East, West	R/S		XI	2				No Action	0 Harding County	Type 3 Flexible Object Marker - Left	Bridge			
45.834537	-103,205938 Ludlow Rd	40.269 North,	South		6 OM3-RS	East, West	R/S	6	XI	2		Ų			O Harding County	Type 3 Flexible Object Marker - Right	Bridge			
45.834557	-103.205183 Ludlow Rd	40.307 North			Cel2	East, West	R/S	0		1	44 700 20	in	had no one		O Harding County	No Passing Zone Reference Post(non-reflective)	Start NPZ	_		
45.834557 45.834539	-103.205183 Ludlow Rd -103.202478 Ludlow Rd	40,307 South 40,435 North		48 36	6 W14-3 Del2	East, West	R/S	12	XI	1	11 2" 12	Gauge	50 TUBE	NEW No Action	2 Harding County 0 Harding County	No Passing Zone (Pendant) No Passing Zone Reference Post(non-reflective)	End NPZ			
45.834545	-103.199017 Ludlow Rd	40.605 South			Del2	East, West	R/S			1				No Action	O Harding County	No Passing Zone Reference Post(non-reflective)	End NPZ			
45.834583	-103,194853 Ludlow Rd	40.805 North	p.		Del2	East,West	R/S			1					0 Harding County	No Passing Zone Reference Post(non-reflective)	Start NPZ			
45.834583	-103.194853 Ludlow Rd	40.805 South		48 36	6 W14-3	East	NEW	12	XI	1	11 2" 12	Gauge	SQ TUBE	NEW	2 Harding County	No Passing Zone(Pendant)				
45.834529 45.834529	-103.194436 Ludlow Rd -103.194436 Ludlow Rd	40.822 South 40.822 North		48 36	Del2 6 W14-3	East,West West	R/S NEW	12	VI.	1	11 2" 12	Gaume	SQ TUBE	No Action NEW	0 Harding County 2 Harding County	No Passing Zone Reference Post(non-reflective) No Passing Zone(Pendant)	Start NPZ	-		
45,834566	-103.194435 Ludlow Rd	40,963 South		- St	Dei2	East, West	R/S	0		1	11 2 12	Sauge	JA TUBE		O Harding County	No Passing Zone Reference Post(non-reflective)	End NPZ		-	
45.834553	-103.190691 Ludlow Rd	41.005 North	9		Del2	East, West	R/S	0		1				No Action	0 Harding County	No Passing Zone Reference Post(non-reflective)	End NPZ		-41211	ATTREESEDED.
45.834550	-103.188141 Ludlow Rd	41,126 North			Del2	East, West	R/S	0		1	44 60 5	-	2 - 2000		0 Harding County	No Passing Zone Reference Post(non-reflective)	Start NPZ		1988 570	OFESSIONAL
45,834550 45,834546	-103.188141 Ludlow Rd -103.187174 Ludlow Rd	41.126 South 41.173 South			6 W14-3 Del2	East, West	R/S	12	XI	1	11 2" 12	Gauge	SQ TUBE	NEW No Action	2 Harding County	No Passing Zone(Pendant) No Passing Zone Reference Post(non-reflective)	Start NPZ	1	18 GD 84	0000000
45,834546	-103.187174 Ludlow Rd	41.173 North			6 W14-3	West	NEW	12	XI.	1	11 2" 12	Gauge	5Q TUBE	NEW NEW	0 Harding County 2 Harding County	No Passing Zone Reference Post(non-reflective) No Passing Zone(Pendant)	JAKHILINEA.		2 18 000 C	EG. No co
45.834840	-103.186692 Ludlow Rd	41.197 South			7 D10-5	East, West	R/S	3.75		2			2.50	No Action	0 Harding County	Non-interstate Milage Reference Markers(9.2)	On Curve	H	3 500	Man
45.834840	-103.186692 Ludlaw Rd	41.197 South		30 30	0 W1-2R	West	R/5	6.25		1	11 2" 12	Gauge	SQ TUBE	REPL	1 Harding County	Curve(Right)			THE PER	7107
45.834602 45.834412	-103.185733 Ludlow Rd -103.184355 Ludlow Rd	41.243 South 41.31 North			Del2 Del2	East, West East, West	R/S	0		1					O Harding County	No Passing Zone Reference Post(non-reflective)	End NPZ End NPZ		3 J	ASON T.
45.834412 45.834006	-103.184355 Ludlow Rd -103.182860 Ludlow Rd	41.31 North			0 W1 2L	East, West	R/S	6.25	XI	1	11 2" 12	Gauge	SQ TUBE	REPL REPL	0 Harding County 1 Harding County	No Passing Zone Reference Post(non-reflective) Curve(Left)	CHO INC.	1	00 1	AANSON :
45.833401	-103.180700 Ludlow Rd	41.5 North			Del2	East, West	R/S	0		1			7000		O Harding County	No Passing Zone Reference Post(non-reflective)	Start NPZ		1 6 B	100
45.833401	-103,180700 Ludlow Rd	41 5 South			6 W14-3	East	NEW	12	XI	1	11 2" 12	Gauge	SQ TUBE	NEW	2 Harding County	No Passing Zone(Pendant)			3000	TH DAKO 000
45.832791	-103.178443 Ludlaw Rd	41.617 South			Del2	East, West	R/S	. 0		1	PA		1	No Action	0 Harding County	No Passing Zone Reference Post(non-reflective)	Start NPZ			10000007- 5

No Passing Zone Reference Post(non-reflective)

End NPZ

Harding County



Sign Action: D/R = Discard Remove, D/S = Discard Salvage, R/S/S = Reset Existing Salvaged Sign, R/S = Replace Salvage

STATE OF SOUTH PH 8032(06) 66 91 DAKOTA

Plotting Date: 5/22/25 Revised Date: xx/xx/xx Initials: WAC

		-	I down I	44. 47	Width	Height		II come	Square	Sheeting	# of	Post	9-7-7-7-7	1 2 2 2 4	Lanne	# of	1 0			Salvage	100000000000000000000000000000000000000	1 may 1 mm
Latitude	Longitude	Route	MRM	Side of Road	(10)	(in) Number	Sign Face	Action	Footage	Туре	Signs	Length	Post Type Desc	Post Matri	Post Action	Posts	Ownership	Description	Remarks	Quantity	Installed SQFT	Installed Post FT
45.831379	-103,173359		41.88		30	30 W1-2L	West	R/5	6,25	XI	. 1	11	2" 12 Gauge	SQ TUBE	REPL		Harding County	Curve(Left)				
45.831314	-103.173127		41.894 5		-	Del2	East, West	R/S	0		1				No Action		Harding County	No Passing Zone Reference Postinon-reflective)	End NPZ Start NPZ			
45.830601 45.830601	-103.170148	THE PERSON NAMED IN COLUMN TWO IS NOT THE PERSON NAMED IN COLUMN TWO IS NAM	42.045		48	36 W14-3	East, West West	R/S NEW	12	VI.	1	31	2" 12 Gauge	SQ TUBE	No Action NEW		2 Harding County	No Passing Zone Reference Postinon-reflective) No Passing Zone(Pendant)	Start NPZ			
45.830531	-103.169744		42,065		140	Del2	East,West	R/S	0	Al	1	1	z 12 Gauge	30 1002	No Action		Harding County	No Passing Zone Reference Post(non-reflective)	Start NPZ			
45.830531	-103,169744		42,065		48	36 W14-3	East	NEW	12	XI	1	11	2" 12 Gauge	SQ TUBE	NEW		Harding County	No Passing Zone(Pendant)		1 .		
45.830328	-103.166996	Ludlow Rd	42.197			Del2	East, West	R/S	0		1				No Action		Harding County	No Passing Zone Reference Post(non-reflective)	End NPZ			
45,830295	-103.166155	Ludiow Rd	42.236			Del2	East West	R/S	0		1				No Action		Harding County	No Passing Zone Reference Post(non-reflective)	End NPZ			
45.830596	-103.162620		42,409			Del2	East,West	R/S	0		. 1				No Action		Harding County	No Passing Zone Reference Post(non-reflective)	Start NPZ			
45.830596	-103.162620		42,409	12.00	48	36 W14-3	East	NEW	12		1		2" 12 Gauge	SQ TUBE	NEW		2 Harding County	No Passing Zone(Pendant)				
45,831540	103.158829		42,605		30	30 W1-2R Del2	East.	R/5	6.25	XI	1	11	2" 12 Gauge	SQ TUBE	REPL		Harding County	Curve(Right)	Search NDZ		/	
45.835601 45.835601	-103.146046		43.282		48	36 W14-3	East, West West	R/S NEW	12	¥1	1	11	2" 12 Gauge	SQ TUBE	No Action NEW	1	2 Harding County	No Passing Zone Reference Postinon-reflective) No Passing Zone(Pendant)	Start NPZ			
45.836235	-103.144058		43.388		10	36 D10-6	East, West	R/S	5		2	- 44	2. 12 OnoRe	JQ TOUL	No Action		Harding County	Non-Interstate Milage Reference Markers(11.4)	On Curve			
45.836235	-103,144058		43.388		30	30 W1-28	East	R/S	6,25	7.5	1	11	2" 12 Gauge	SQ TUBE	REPL		L Harding County	Curve(Right)				
45.836692	-103.142493	Ludlow Rd	43,468	North		Del2	East, West	R/S	0		1			I CONTRACTOR	No Action		Harding County	No Passing Zone Reference Post(non-reflective)	End NPZ			
45.837073	103.140198	Ludlow Rd	43,581	South		Del2	East,West	R/5	0		1				No Action		Harding County	No Passing Zone Reference Postinon-reflective)	End NPZ			
45.837060	-103.137096			North.South	-	Del2	East, West	R/S	0		2				No Action		Harding County	No Passing Zone Reference Post(non-reflective)	Both Sides			
45.837060	-103.137096			North South	48	36 W14-3	East/West	NEW	24	XI	2	-11	2" 12 Gauge	SQ TUBE	NEW		Harding County	No Passing Zone(Pendant)	Both Sides			
45.836635	103,134726		43.85			Del2	East, West	R/5	0		1				No Action		Harding County	No Passing Zone Reference Postinon-reflective)	End NPZ	-		
45.836568 45.835975	-103.134438 -103.132744		43.867 (30	Del2:	East, West East	R/S	5.75	VI	1	11	7// 17 Gauss	SIN TURE	No Action		Harding County	No Passing Zone Reference Post(non-reflective)	End NPZ			
45.835945	-103.132/44		43.966		30	30 W1-2L Del2	East, West	R/S	6.25	XI.	1	-14	2" 12 Gauge	SQ TUBE	No Action		Harding County Harding County	Curve(Left) No Passing Zone Reference Post(non-reflective)	Start NPZ			
45.835945	-103,132639		43.966		48	36 W14-3	West	NEW	12	XI	1	11	2" 12 Gauge	SQ TUBE	NEW		2 Harding County	No Passing Zone (Pendant)	340,110.6			
45.835548	-103.131584		44.02			Del2	East West	R/S	0		1				No Action		Harding County	No Passing Zone Reference Post(non-reflective)	Start NPZ			
45.835548	-103.131584		44.02		48	36 W14-3	East	NEW	12	XI	1	- 11	2" 12 Gauge	SQ TUBE	NEW		Harding County	No Passing Zone(Pendant)			Maria I	
45.835429	-103.131272	Ludiow Rd	44.038	South	30	30 W1-2L	West	R/5	6.25	XI	1		2" 12 Gauge	SQ TUBE	REPL		Harding County	Curve(Left)				
45.834876	-103.129691	Ludlow Rd	44.124		10	36 D10-6	East, West	R/5	.5		2				No Action		Harding County	Non-Interstate Milage Reference Markers (12.2)	On Cross Road		No.	
45.834876	-103 129691		44.124		30	30 W2-1	East	R/S	6.25	XI	1	. 11	2" 12 Gauge	SQ TUBE	REPL		I Harding County	Cross Road			L.	
45.834699	-103,128873		44.165		-	Del2	East, West	R/S	0		1				No Action		Harding County	No Passing Zone Reference Post(non-reflective)	End NPZ			
45.834684	-103.128813		44.169		48	12 03-1	West	R/S	4		- 1				No Action		Harding County	Street Sign(Arrow Left)(Scranton Rd)			/	
45.334684	-103.128813		44.169		48	12 D3-1	North,South	R/S	8		- 2	9	2" 12 Gauge	SQ TUBE	No Action	-	Harding County	Street Sign(Ludlow Rd)				
45.834684 45.834684	-103.128813 -103.128813		44,169		48	12 D3-1 12 D3-1	East,West East	R/S	8		- 2	-		-	No Action		Harding County	Street Sign(Norbeck Rd)				
45.834621	-103.128526		44.182	2000	40	Del2	East, West	R/S	0	IV.	1			1	No Action		Harding County Harding County	Street Sign(Scranton Rd)(Arrow Right) No Passing Zone Reference Postinon-reflective)	End NPZ			
45.834530	-103.126294		44.288		30	30 W1-2R	East	R/S	6.25	XI	1	11	2" 12 Gauge	SQ TUBE	REPL		Harding County	Curve(Right)	2101472			
45.834526	-103.125178	The Part of the Pa	44.345			Del2	East, West	R/5	0		1			1	No Action	_	Harding County	No Passing Zone Reference Post(non-reflective)	Start NPZ		1	
45.834526	-103.125178		44.345		48	36 W14-3	East	NEW	12	XI	1	31	2" 12 Gauge	SQ TUBE	NEW		Harding County	No Passing Zone(Pendant)				
45.834519	-103.120580	Ludiow Rd	44,567	North, South	5	12 OM2-2Va	East, West	R/S	2	XI	4		1.12 Lb/Ft	U-CHANNEL	REPL		2 Harding County	Type 2 Object Marker Back-to-back (6"x12")	42" Pipe			
45.834513	-103.118589	Ludlow Rd	44,629	North, South		Del2	East, West	NEW	0		2				No Action	- 1	Harding County	No Passing Zone Reference Post(non-reflective)	Both Sides		1	
45.834513	-103 118589		44,629		48	36 W14-3	West	NEW	12	XI	1	11	2" 12 Gauge	SQ TUBE	NEW		Harding County	No Passing Zone(Pendant)				
45.834496	-103,110156	Account to the same of		North,South	1	Del2	East, West	NEW	0		2				No Action		Harding County	No Passing Zone Reference Post(non-reflective)	Both Sides			
45.834496	-103.110156		45.069		48	36 W14-3	East	NEW	12		1		2" 12 Gauge	SQ TUBE	NEW		Harding County	No Passing Zone(Pendant)				
45.834554 45.834551	-103.106079		45.265	North,South	10	36 D10-6 12 OM2-2Va	East, West	R/S	5	XI	2		2" 12 Gauge	SQ TUBE U-CHANNEL	NEW		Harding County	Non-Interstate Milage Reference Markers(13.3)	ARI Dive	_		
45.834494	-103.105972 -103.093477			North,South	- 6	Del2	East, West East, West	R/5 NEW	0	A)	7		1.12 Lb/Ft	U-CHANNEL	No Action		Harding County Harding County	Type 2 Object Marker Back-to-back (6"x12") No Passing Zone Reference Postinon-reflective)	48" Pipe Both Sides		-	
45.834494	-103.093477		45.871		48		West	NEW	12	XI	1	11	2" 12 Gauge	SQ TUBE	NEW		Harding County	No Passing Zone(Pendant)	Both sides			
45.834452	-103.070822			North, South		Del2	East, West	NEW	0	791	2			PALIEN	No Action		Harding County	No Passing Zone Reference Post(non-reflective)	Both Sides		1	
45.834452	-103.070822		46.971		48	36 W14-3	East	NEW	12	XI	1	11	2" 12 Gauge	SQ TUBE	NEW	1	Harding County	No Passing Zone(Pendant)				
45.834463	-103.067445	Ludlow Rd	47.035	North, South		Del2	East, West	NEW	0		2				No Action	- 0	Harding County	No Passing Zone Reference Post(non-reflective)	Both Sides			
45.834463	-103.067445	Ludlow Rd	47.035		48	36 W14-3	West	NEW	12		1	11	2" 12 Gauge	SQ TUBE	NEW	1	Harding County	No Passing Zone(Pendant)				
45.834518	-103,066330		47.184		48	12 D3-1	North, South	R/5	8		2	9	2" 12 Gauge	SQ TUBE	REPL		I Harding County	Street Sign(Ludlow Rd)				
45.834518	103.066330		47.184		42	1Z D3-1	East, West	R/5	7	W.	2				No Action		Harding County	Street Sign(Ralph Rd)				
45.834456	-103.062680			North,South	48	Del2 36 W14-3	East, West	NEW	12	VI.	2	44	20 42 0	CO TURE	No Action		Harding County	No Passing Zone Reference Postinon-reflective)	Both Sides			
45.834456 45.834469	-103.062680 -103.050794		47.362	North, South	48	Del2	East West	NEW	12	XI	2	71	2" 12 Gauge	SQTUBE	No Action		Harding County Harding County	No Passing Zone (Pendant)	Both Sides			
45.834469	-103,050794		47.934		48	36 W14-3	West	NEW	12	ΧI	1	11	2" 12 Gauge	SQ TUBE	NEW		2 Harding County	No Passing Zone Reference Postinon-reflective) No Passing Zone(Pendant)	Both sides			
45.834484	-103.046099			North, South	-	Del2	East, West	NEW	0		2			-	No Action	1	Harding County	No Passing Zone Reference Postinon-reflective)	Both Sides			
45.834484	-103.046099		48.16		48	36 W14-3	East	NEW	12	XI	1	11	2" 12 Gauge	SQ TUBE	NEW		Harding County	No Passing Zone(Pendant)				
45.834479	-103.042206	Ludlow Rd	48.335	North, South		Del2	East,West	NEW	0		2		17 1		No Action	1	Harding County	No Passing Zone Reference Post(non-reflective)	Both Sides	. 1 . 1 1		
45.834479	-103.042206	Ludlow Rd	48.335		48	36 W14-3	West	NEW	12	XI	1	11	2" 12 Gauge	SQ TUBE	NEW	1 2	Harding County	No Passing Zone(Pendant)				
45.834526	-103.032572			North,South		Del2	East, West	NEW	0		2				No Action		Harding County	No Passing Zone Reference Post(non-reflective)	Both Sides			
45.834526	-103.032572		48.813		48	36 W14-3	East	NEW	12		1		2" 12 Gauge	SQ TUBE	NEW		Harding County	No Passing Zone(Pendant)			3	
45.834564	-103,028558		49.01		30		West	NEW	6.25		1		2" 12 Gauge	SQ TUBE	NEW		Harding County	Offset Side Roads - Left		-		
45.834516	-103.026697		49.099		48		North,South	R/S	8		2	9	2" 12 Gauge	SQ TUBE	REPL		Harding County	Street Sign(Ludlow Rd)	-			
45.834516 45.834526	-103.026697 I		49.099 (30		East, West	R/S	6.25	IV VI	2	30	38 43 Cause	SO TIME	No Action REPL		Harding County	Street Sign(Twin Rd) Offset Side Roads - Left	-			
45.834521	-103.0239791			North,South	30	30 WZ-7L DelZ	East, West	R/S NEW	0,45	MI.	2	- 11	2" 12 Gauge	SQ TUBE	No Action		Harding County Harding County	No Passing Zone Reference Postmon-reflective)	Both Sides			
45.834521	-103.022127		49.322		48	36 W14-3	West	NEW	12	XI	1	11	2" 12 Gauge	SQ TUBE	NEW		2 Harding County	No Passing Zone (Pendant)	Softwares	- 1		
45.934507	-103.014686			North, South	112	Del2:	East, West	NEW	0		2	- 1	THE MARKS		No Action		Harding County	No Passing Zone Reference Postinon-reflective)	Both Sides			
45.834507	103.014686		49.683		48	36 W14-3	East	NEW	12	XI	i	11	2" 12 Gauge	SQ TUBE	NEW		Harding County	No Passing Zone(Pendant)				
45.834506	-103.009680	Ludlow Rd	49.922	North,South		Del2	East, West	NEW	0		2		100		No Action		Harding County	No Passing Zone Reference Post(non-reflective)	Both Sides		-01111	ROFESSIONAL SEGMENT OF THE SECOND OF THE SEC
45.834506	-103.009680		49.922		48	36 W14-3	West	NEW	12		1		2" 12 Gauge	SQTUBE	NEW	4	Harding County	No Passing Zone(Pendant)			18 18 DI	ROFESSION - "FO
45.834511	-103.008489		49.979		30	30 W1-2L	West	R/5	6.25		- 1		2" 12 Gauge	SQ TUBE	REPL		I Harding County	Curve(Left)		1 3	103 WE	-000000 AL A
45.835027	103.003674		50.216		30	30 W1-2R	West	R/S	6.25		1		2" 12 Gauge	SQ TUBE	REPL		Harding County	Curve(Right)			Es Con es	DEG. NO CO
45,835053	-103.003507		50.225		30	30 W1-2R	East	R/S	6.25		1		2" 12 Gauge	SQ TUBE	REPL		Harding County	Curve(Right)			3 5 5	
45.835393	-102.998310		50.488		30	30 W1-2L	East	R/5	6.25		- 4		2" 12 Gauge	SQ TUBE	REPL		Harding County	Curve(Left)	-	-	500/	- flor
45.835252 45.934479	-102.997081	Service Charles	50.543 5		30	30 W1-4R 30 W1-4R	West	R/S	6.25		1		2" 12 Gauge	SQ TUBE	REPL		Harding County	Reverse Curve (Right)			3 E 9/	INCONT .
45.834478 45.834488	-102.990020 I		50.893		30 13		West East	R/S R/S	6.25		1		2" 12 Gauge 2" 12 Gauge	SQ TUBE	REPL		L Harding County	Reverse Curve(Right) Speed Limit (35)		- 1	70	JASON T.
45,834510	-102,985291		51,155		24		East	R/5	4		3		2" 12 Gauge 2" 12 Gauge	SQ TUBE	REPL		Harding County	County Route Sign (1 to 3 digits)(858)			72 E	HANSON :
45.834485	-103.984359		51.161		48	12 D3-1	North,South	R/S		IV	2		2" 12 Gauge	SQ TUBE	REPL		Harding County	Street Sign(Ludlow Rd)			5 6 B	180
45.834485	-103.984359		51.161		30	12 03-1	East West	NEW	-)V	2				No Action		Harding County	Street Sign(SD 79)			000	TH DAKOOO
45.834502	-102.984249		51,169			REF	1000	NEW	0		0				No Action		Harding County	For Reference	& SD 79		4	125
45.834578	-102,983690		51,191	South	10		East, West	R/S	5	IV.	2				No Action		Harding County	Non-Interstate Milage Reference Markers (19.3)	On Speed Limit		5	1001
114 44 444																						

FOR BIDDING PURPOSES ONLY

Table of Permanent Signing - Harding County

Sign Action: D/R = Discard Remove, D/S = Discard Salvage, R/S/S = Reset Existing Salvaged Sign, R/S = Replace Salvage

STATE OF SOUTH DAKOTA SHEET TOTAL SHEETS 67 91 PH 8032(06)

Latitude	Longitude	Route	MRM	Side of Road	Width (in)	Height Number	Sign Face	Action	Square Sheeting Footage Type	# of Siens	Post Longth Post Type Desc	Post Matri	Post Action	H of Posts	Ownership	Description	Remarks	Salvage Quantity	Installed SQFT	Installed (1
45.834589 45.834569	-102.982906 -102.963490			1 North	36	6 36 W3-1 6 12 D3-1	East, West	R/S NEW	9 XI 5 IV	1	1 10 2" 12 Gauge	SQ TUBE	No Action		2 Harding County 0 Harding County	Street Sign(153 Ave)		_		
45,634569	102,963490			7 North	48	the state of the s	North,South	NEW	S IV		2 9 2" 12 Gauge	SQ TUBE	NEW		1 Harding County	Street Sign(Ludlow Rd)				1
45.834578	-102.962982			1 North,South		6 12 OM2-2Va	East, West	R/S	2 XI	-	4 7 1.12 Lb/Ft	U-CHANNEL	REPL		2 Harding County	Type 2 Object Marker Back-to-back (6"x12")	36" Pipe		1	
45,834523	-102.943546			4 North	18	4 10.0	East	R/S	3 IV	4	1 10 2" 12 Gauge	SQ TUBE	REPL		1 Harding County	Speed Limit (35)	Salvage @ 53.147			
45.834525	-102.943265 -103.832878			7 North 5 West	-	4 24 M1-6 8 12 D3-1	North, South	R/5 R/5	4 IV	1	1 10 2" 12 Gauge 2 10 2" 12 Gauge	SQ TUBE	REPL		1 Harding County 1 Harding County	County Route Sign (1 to 3 digits)(858) Street Name(Mackey Rd)	Salvage @ 53.134			
45.428714	-103.832885			5 West	_	8 12 D3-1	East	R/S	4 IV	1	1	SQ TOBE	No Action	1 0	0 Harding County	Street Name(Street Name)				
45.428753	-103.832846		10			REF		NEW	0		0		No Action		O Harding County	For Reference	& Harding Rd			
45,428767	-103.832620	Mackey Rd		1 North	10	0 36 D10-6	East, West	R/5	5 IV		2 7 2" 12 Gauge	5Q TUBE	NEW		1 Harding County	Non-Interstate Milage Reference Markers(14.2)				
45.428767	-103.832620			1 North	VI TO	Del8a		NEW	O XI		1		No Action		O Harding County	4" Tubular White Delineator (no post)	On Stop			
45,428767 45,428996	-103.832622 -103.832005			1 North 3 South	36	0 30 R1-1 6 36 SP-1	East West	R/S	6.25 XI 9 XI	1	1 10 2" 12 Gauge 1 11 2" 12 Gauge	SQ TUBE	REPL		1 Harding County 2 Harding County	Stop				
45,428996	-103.832005			3 South	30		West	R/S	5 XI	-	1 112 12 dauge	3Q TOBE	No Action		O Harding County	Next Miles(14 Miles)	77	-		
	- CO. AV 10.75				24		Total Control					CO TURE	Leave							
45.429210	-103.831410	F 5. 7 A.F.	10.076	5 South	30	0 30 W1-2R	West	R/5	6.25 XI		1 0 2" 12 Gauge	SQ TUBE	Existing Post		O Harding County	Curve (Right)				
45,429655	-103.828833			8 North,South		6 12 OM2-2Va	East, West	R/S	2 X)	4	4 7 1.12 Lb/Ft	U-CHANNEL	REPL	- 9	2 Harding County	Type 2 Object Marker Back-to-back (6"x12")	Cattle Guard			
45.429656 45.429670	-103.828113 -103.826494			4 North 2 North	_	0 30 W1-2L 0 30 W42-9	East	R/S NEW	6.25 XI 6.25 XI	1	1 11 2" 12 Gauge 1 11 2" 12 Gauge	SQ TUBE	NEW NEW	-	1 Harding County 1 Harding County	Curve (Left) Cattle Guard				
45,429663	-103.819761			5 South	30		West	NEW	6.25 XI		1 11 2° 12 Gauge	5Q TUBE	NEW		1 Harding County	Cattle Guard				
45.429666	-103.817844			1 North, South		6 12 OM2-2Va	East, West	R/S	2 XI		4 7 1.12 Lb/Ft	U-CHANNEL	REPL		2 Harding County	Type 2 Object Marker Back-to-back (6"x12")	Cattle Guard			
45,429675	-103.815765			1 North	30	25 0000	East	NEW	6.25 XI		1 11 2" 12 Gauge	SQ TUBE	REPL	3	1 Harding County	Cattle Guard				
45.429643	-103.813988			5 South	_	0 30 W42-9	West	NEW	6.25 XI	-	1 11 2" 12 Gauge	SQ TUBE	NEW	1	1 Harding County	Cattle Guard				4
45.429665	-103.811914 -103.811914			8 North	40	0 36 D10-6 6 12 OM2-2Va	East,West	R/S R/S	5 IV	-	2 7 2 12 Gauge 4 7 1.12 Lb/Ft	5Q TUBE U-CHANNEL	REPL		1 Harding County	Non-Interstate Milage Reference Markers(13.2)	Cattle Gireat			
45.429665 45.429657	-103.811914			8 North,South 8 North	30	0 30 W42-9	East,West	NEW/	5.25 XI	1	1 10 2° 12 Gauge	SQ TUBE	NEW		2 Harding County 1 Harding County	Type 2 Object Marker Back-to-back (6"x12") Cattle Guard	Cattle Guard			1
45,429665	-103.809646			8 North, South		Del7	East, West	R/5	0 XI	3	12 7 1.12 Lb/Ft	U-CHANNEL	REPL		6 Harding County	4"x4" White Delineator Back to Back w/Post	Box Culvert			
45,429671	-103.809644	Mackey Rd	11.138	8 North, South		6 12 DM2-2Va	East/West	R/5	4 XI		8 7 1.12 Lb/Ft	U-CHANNEL	REPL		4 Harding County	Type 2 Object Marker Back-to-back (6"x12")	Box Culvert			
45,429675	-103.793829			8 South	30		West	NEW	6.25 XI		1 10 2" 12 Gauge	SQ TUBE	NEW		1 Harding County	Cattle Guard	S. 18-25			4
45.429687	-103.791851			4 North, South	30	6 12 OM2-2V≥ 0 30 W42-9	East,West	R/S NEW	2 XI 6.25 XI	+-	4 7 1.12 Lb/Ft	U-CHANNEL SQ TUBE	NEW		2 Harding County	Type 2 Object Marker Back-to-back (6"x12")	Cattle Guard			+
45,429719	-103.789880 -103.786537			2 North	30		East, West	R/S	5.25 XI	+	1 10 2" 12 Gauge 2 7 2" 12 Gauge	SQ TUBE	NEW		1 Harding County 1 Harding County	Non-Interstate Milage Reference Markers (11.9)		-		
45.429719	-103.786537			2 North, South	6	6 12 OM2-2Va	East West	R/S	2 XI		4 7 1.12 Lb/Ft	U-CHANNEL	REPL	1	2 Harding County	Type 2 Object Marker Back-to-back (6"x12")	30" Pipe			
45,429726	-103.773041	Mackey Rd		9 South	30	0 30 W42-9	West	NEW	6.25 XI		1 10 2" 12 Gauge	SQ TUBE	NEW	3	I Harding County	Cattle Guard				
45,429714	-103.771021			7 North, South		6 12 OM2-2Va	East,West	R/5	2 XI		4 7 1.12 Lb/Ft	U-CHANNEL	REPL		2 Harding County	Type 2 Object Marker Back-to-back (6"x12")	Cattle Guard			
45.429706 45.429735	-103.769087			1 North 8 North	30	0 30 W42-9 0 36 D10-6	East	NEW R/S	6.25 XI	4	1 11 2' 12 Gauge	SQ TUBE	NEW	1	1 Harding County	Cattle Guard		-		-
45.429735	-103.763608 -103.763608			8 North,South	10	6 12 OM2-2Va	East, West East, West	R/S	5 IV		2 7 2" 12 Gauge 4 7 1.12 Lb/Ft	SQ TUBE U-CHANNEL	REPL		1 Harding County 2 Harding County	Non-Interstate Milage Reference Markers(10.8) Type 2 Object Marker Back-to-back (6"x12")	48" Pipe			
45.429714	-103.755706			4 North,South		6 12 OM2-2Va	Fast, West	NEW	2 XI		4 7 1,12 Lb/Ft	U-CHANNEL	NEW	1 3	2 Harding County	Type 2 Object Marker Back-to-back (6"x12")	30° Pipe			
45.429724	-103.732345		14.9	9 South	30	0 30 W42-9	West	NEW	5.25 XI		1 10 2" 12 Gauge	SOLTUBE	NEW		1 Harding County	Cattle Guard				
45,429707	-103.731703	Mackey Rd	14,931	1 North	10	0 27 D10-5	East,West	NEW	3.75 IV	1	2		Na Action		O Harding County	Non-Interstate Milage Reference Markers(9.2)	On Winding Road			
45,429707	-103.731703	Mackey Rd	14.931	1 South	30	30 W1-SL	West	R/S	6.25 XI		1 0 2" 12 Gauge	SQ TUBE	Leave	1	O Harding County	Winding Road (Left)	Replace curve sign.			
45.429760	-103.730213		15.00/	4 North, South		6 12 DM2-2Va	East, West	R/S	2 XI		4 7 1.12 Lb/Ft	U-CHANNEL	REPL Post	-	2 Harding County	Type 2 Object Marker Back-to-back (6"x12")	100000000000000000000000000000000000000			-
45,429853	-103.738213		15.066			12 01012-248	EBSC, VVBSC	D/S	0		1 71.12 (0/11	D-CHANGE.	SALV		O Harding County	Type 2 Object warker back-to-back to kitz-)	Curve(Right)			
45,429928	-103 728245			3 North	30	0 30 W42-9	East	NEW	6.25 XI		1 11 2" 12 Gauge	SQ TUBE	NEW		1 Harding County	Cattle Guard				
45,429948	-103.727667	Mackey Rd		6 North, South		5 12 OM2-2Va	East, West	R/5.	2 XI		4 7 1.12 Lb/Fit	U-CHANNEL	REPL	. 4	2 Harding County	Type 2 Object Marker Back-to-back (6"x12")				
45,429985	-103,727175		15,15			42 42 42 40		D/5	0	-	4 7441000	11 62(11)000	SALV		O Harding County	The state of the s	Curye(Right)			
45.430029 45.429670	-103.726436 -103.721169			6 North,South 5 North	30	6 12 OM2-2Va 0 30 W1-5R	East,West East	R/5	2 XI 6.25 XI	1	4 7 1.12 Lb/Ft 1 11 2" 12 Gauge	U-CHANNEL SQ TUBE	REPL		2 Harding County 1 Harding County	Type 2 Object Marker Back-to-back (6"x12") Winding Road (Right)				-
45,429661	-103.717082			5 South	30		West	NEW	6.25 XI		1 11 2" 12 Gauge	SQ TUBE	NEW		1 Harding County	Cattle Guard				
45,429676	-103.716517		15.671	1 South	30	0 30 W1-4L	West	R/5	6.25 XI		1 0 2 12 Gauge	SQ TUBE	Leave	-	O Harding County	Prospera Come (Latt)				
					30				1	4			Existing Post		1 - 2 - 2	Reverse Curve (Left)				
45.429732 45.429809	-103,714613 -103,712691			4 North, South 1 North	30	6 12 OM2-2Va 0 30 W42-9	East,West East	R/S NEW	2 XI 6.25 XI	+-	4 7 1.12 Lb/Ft 1 11 2" 12 Gauge	U-CHANNEL	NEW		2 Harding County	Type 2 Object Marker Back-to-back (6"x12") Cattle Guard	- 4	-		
45,429800	-103.712091	ACCURATION AND ADDRESS OF THE PARTY OF THE P		3 North	10		East, West	R/S	3.75 IV	-	7 112 12 Gauge	SQTUBE	No Action		1 Harding County 0 Harding County	Non-Interstate Milage Reference Markers(8.3)		-4		
7 10 10 21	00.07.7	IC STATE OF			-	The state of the s	ENG/LIVE ENG						Leave		Line Albert	A STATE OF THE PARTY OF THE PAR				
45,429800	-103.712216	Mackey Rd	15.883	3 North	30	0 30 W1-4L	East	R/S	6.25 XI	-	1 0 2" 12 Gauge	SQ TUBE	Existing Post		O Harding County	Reverse Curve (Left)				
45.429692	-103.703381			4 South	30	0 30 W42-9	West	NEW	6.25 XI	-	1 11 2" 12 Gauge	SQ TUBE	NEW	1 0	1 Harding County	Cattle Guard				3
45,429676	-103.701798	Mackey Rd		1 South	18	35 11.55	West	R/5	2.25 XI	-	1 12 20 42 2	ro mine	No Action		0 Harding County	Advisory Speed (Plaque)(35)				
45.429676 45.429700	-103.701800 -103.701328			1 South 3 North,South	30	0 30 W1-5L 6 12 OM2-2Va	West East, West	R/S R/S	6.25 XI	+	1 11 2" 12 Gauge 4 7 1.12 Lb/Ft	U-CHANNEL	REPL		1 Harding County 2 Harding County	Winding Road (Left) Type 2 Object Marker Back-to-back (6"x12")	Cattle Guard			
45,429678	-103.700801			4 Southeast	28	8 24 W1-8	West, North	NEW	30 XI	1	0 72" 12 Gauge	50 TUBE	NEW		6 Harding County	Chevron Alignment	16.434 to 16.515 @ 86'			
45.430127	-103.699404			5 North	30		East	NEW	6.25 XI		1 11 2" 12 Gauge	SQ TUBE	NEW		1 Harding County	Cattle Guard				
45,431044	-103.697974	Markey Rd	15 506	5 North	15	8 24 W1-8	Southeast, Southw	NEW/	24 XI		8 7 2" 12 Gauge	SQTUBE	NEW		5 Harding County	Chevron Alignment	16.606 to 16.678 @ 95'			
1000	200,000	The state of the s	1	10000	3.		st	700	0.00		a in an anage	26.1000	1000		1	100000000000000000000000000000000000000	14:14:14:14:14:14:14:14:14:14:14:14:14:1			
45.427272	-103.688821			7 North	18		East	R/S	2.25 XI		1		No Action Leave		0 Harding County	Advisory Speed (Plaque)(35)				
45.427297	-103.688811	Mackey Rd	17,177	7 North	30	0 30 W1-5L	East	R/5	6.25 XI	11.5	1 0 2" 12 Gauge	SQ TUBE	Existing Post		O Harding County	Winding Road (Left)				
45.424794	-103.685104	Mackey Rd	17.425	5 South	30	0 30 W1-2L	West	R/S	6.25 XI		1 11 2" 12 Gauge	SQ TUBE	REPL		1 Harding County	Curve (Left)	Salvage @ 17.491	1		
45.422779	-103.680701	ACCUSED TO THE PARTY OF THE PAR		2 North	10	0 27 D10-5	East, West	R/S	3.75 IV		2		No Action		O Harding County	Non-Interstate Milage Reference Markers(6.5)	On Curve			
45,422779	-103.680701	Mackey Rd	17,682	2 North	30	0 30 W1-2R	East	R/S	6.25 XI	-	1 11 2" 12 Gauge	SQ TUBE	REPL	- 3	1 Harding County	Curve (Right)			4083	###
45.419910	-103.671093	Mackey Rd	18.191	South	30	0 30 W1-2L	West	R/S	6.25 XI		1 0 2" 12 Gauge	SQTUBE	Leave Evicting Boot	Y	0 Harding County	Curve (Left)			September 1	PROFESSIO
													Existing Post Leave						Pro OFD	********
45,419232	-103.667772	Mackey Rd	18.361	1 North	30	0 30 W1-2R	East	R/S	6.25 XI		1 0 2" 12 Gauge	SQ TUBE	Existing Post		O Harding County	Curve (Right)			8 100	BEG. NO.
45 41 9935	100 554046	Maakau Re	10.030	E Chiefh	144	2010/4 48	Wart	p/s	6.25 XI		1 0/25 22 50000	SO THE	Leave		Il Usedian County	December Comme (District)			0.6%	Inflor
45,418835	-103.664245			South	30	0 30 W1-4R	West	R/S			1 D 2" 12 Gauge	SQ TUBE	Existing Post		O Harding County	Reverse Curve (Right)	N R		300	1201
45,418808	-103.663674			5 South	30		West	NEW	6.25 XI		1 11 2" 12 Gauge	SQ TUBE	NEW	1	1 Harding County	Cattle Guard	- 6	-4	7	JASON T
45,418386 45,418386	-103.661644 -103.661644			5 North 5 North,South	10	0 27 D10-5 6 12 OM2-2Va	East, West	R/S R/S	3.75 IV 2 XI	+	2 7 2" 12 Gauge 4 7 1.12 Lb/Ft	U-CHANNEL	NEW REPL	-	1 Harding County	Non-Interstate Milage Reference Markers (5.5) Type 2 Object Marker Back-to-back (6"x12")	Cattle Guard		22	HANSON
A 100 W					-		East,West					10	Leave		2 Harding County		Cattle Guard		2 00	B.
45.418078	-103.659829	Mackey Rd	18.755	5 North	30	0 30 W1-4R	East	R/S	6.25 XI		1 0 2 12 Gauge	SQ TUBE	Existing Post		O Harding County	Reverse Curve (Right)			3, 3	ONTH DAK
45,418030	-103.659339			5 North	30	0 30 W42-9	East	NEW	6.25 XI		1 11 2" 12 Gauge	SQ TUBE	NEW		1 Harding County	Cattle Guard			34	5/22/
45,417848	-103.654198			3 South	30		West	R/s	6.25 XI	9	1 11 2" 12 Gauge	SQ TURE	REPL		1 Harding County	Corve (Right)			200	
45.417846		Mackey Rd	19.0	3 South	18	8 18 W13-1P	West	R/5	2.25 XI		1		No Action	1 0	O Harding County	Advisory Speed (Plaque)(35)			9.4	POPPERANTER

FOR RIDDING PURPOSES ONLY

Table of Permanent Signing - Harding County

Sign Action: D/R = Discard Remove, D/S = Discard Salvage, R/S/S = Reset Existing Salvaged Sign, R/S = Replace Salvage

STATE OF SOUTH DAKOTA PH 8032(06) SHEET NO. SH

Latitude	Longitude Route	MRM	Side of Road	Width (in)	Height Number	Sign Face	Action	Square Shee	eting Wof	Post Post Type Desc	Post Matri	Post Action # of	Ownership	Description	Remarks	Salvage Quantity	Installed SQFT	Installed Pos
45.417796	-103.652158 Mackey Rd	19.1	22 Northeast	18	24 W1-8	South, West	NEW	31,5 XI	1	4 7 2" 12 Gauge	SQ TUBE		8 Harding County	Chevron Alignment	19.122 to 19.245 @ 93'			
45.415963	-103.649549 Mackey Rd	19.	32 North	30	30 W1-2L	East	R/S	6.25 XI	- 11-3	1 0 2" 12 Gauge	SQ TUBE	Leave Existing Post	0 Harding County	Curve (Left)				
45.415862	-103,649549 Mackey Rd	19.	32 North	18	18 W13-1P	East	R/S	2.25 XI		1			O Harding County	Advisory Speed (Plaque)(35)				
45.415561	-103.649323 Mackey Rd	19.3	43 South	30	30 W1-2L	West	R/S	5.25 XI		1 0 2" 12 Gauge	SQTUBE	Leave	O Harring County	Curve (Left)				
45,415280	-103,649105 Mackey Rd		66 South	20	30 W42-9	West	NEW	6.25 XI		1 11 2" 12 Gauge	SQ TUBE	Existing Post NEW		Cattle Guard	1	_		
45.414355	-103.648059 Mackey Rd		48 North,South	5	12 OM2-2Va	East, West	R/S	2 XI		4 7 1.12 Lb/Ft	U-CHANNEL	REPL	1 Harding County 2 Harding County	Type 2 Object Marker Back-to-back (6"x12")				
45.413846	-103,647050 Mackey Rd	19.5	09 North	30	30 W1-2R	East	R/S	6.25 XI		1 0 2" 12 Gauge	SQ TUBE	Leave	O Harding County	Curve (Right)				
45.413532	-103.646435 Mackey Rd		46 North	30	1000	East	NEW	6.25 XI		1 11 2" 12 Gauge	SQ TUBE	Existing Post NEW		Cattle Guard		-		
-				30		Trans.				The state of the s	The second	Leave	1 Harding County					
45.412822	-103.644987 Mackey Rd	-	32 South	30	30 W1-2L	West	R/S	5.25 XI		1 0 2" 12 Gauge	SQTUBE	Existing Post	O Harding County	Curve (Left)				
45,411806	-103,639526 Mackey Rd	19.9	15 North	10	27 010-5	East, West	R/S	3.75 IV		2	1	No Action	O Harding County	Non-Interstate Milage Reference Markers(5.5)	+			
45.411806	-103,639526 Mackey Rd	19.9	15 North	30	30 W1-2R	East	R/S	5.25 XI		1 0 2" 12 Gauge	SQ TUBE	Leave Existing Post	D Harding County	Curve (Right)				
45.411590	-103.629480 Mackey Rd		04 South	30		West	R/S	5.25 XI		1 11 2" 12 Gauge	SQTUBE	REPL	1 Harding County	Curve (Right)	Salvage @ 20.449			
45.411716 45.411507	-103.629105 Mackey Rd -103.627326 Mackey Rd		42 South 08 North,South	30	30 W42-9 12 OM2-2Va	West East,West	R/S	6.25 XI		1 11 2" 12 Gauge 4 7 1.12 Lb/Ft	SQ TUBE U-CHANNEL	NEW REPL	1 Harding County	Type 2 Object Marker Back-to-back (6"x12")	Cattle Guard	-		
45.411011	-103.625520 Mackey Rd		06 North	30		East	NEW	5.25 XI		1 11 2" 12 Gauge	SQ TUBE	NEW	2 Harding County 1 Harding County	Cattle Guard	Cattle Guard		- 1	15
45.410189	-103.624354 Mackey Rd	20.6	86 North	30	30 W1-2L	East	R/5	6.25 XI	-11-	1 0 2" 12 Gauge	SQTUBE	Leave	0 Harding County	Curve (Left)				
45,407958	-103,621452 Mackey Rd		95 South	30			R/S	6.25 XI		1 11 2" 12 Gauge		Existing Post			+	\rightarrow		
45.406371	-103.618848 Mackey Rd		61 North	30		West East	R/S	6.25 XI		1 11 2" 12 Gauge	SQ TUBE SQ TUBE	REPL REPL	1 Harding County 1 Harding County	Curve (Left)				
45.405862	-103.617893 Mackey Rd		22 North	30		West	R/S	6.25 XI		1 11 2" 12 Gauge	SQ TUBE	REPL	1 Harding County	Curve (Left)	Salvage @ 21.157			
45.404535	-103,614873 Mackey Rd	21.2	94 North	10	18 010-4	East,West	R/S	2,5 IV		2	144	No Action Leave	O Harding County	Non-Interstate Milage Reference Markers(3)	On Curve			
45,404595	-103.614873 Mackey Rd	21.2	94 North	30	30 W1-2R	East	R/S	5.25 XI		1 0 2" 12 Gauge	SQ TUBE	Existing Post	D Harding County	Curve (Right)				
45.403426	-103.611717 Mackey Rd	21.4	66 South	30	30 W1-2L	West	R/S	6,25 XI		1 0 2" 12 Gauge	SQTUBE	Leave	O Harding County	Curve (Left)				
12.102.140	Toble 22 / 21 (Markey Ma	42.0	30,30411	40	35 112 12	15,425	1,42	3,437,11			132 (140)	Existing Post	a marcing againty	34,75 (551)				
45,402656	-103,608757 Mackey Rd	21.6	19 North	30	30 W1-2R	East	R/S	6.25 XI	- 3	1 0 2" 12 Gauge	SQ TUBE	Leave Existing Post	O Harding County	Curve (Right)				
45.401058	-103,600793 Mackey Rd	22:0	23 South	30	30 W1-2L	West	R/S	6.25 XI		1 0 2" 12 Gauge	SQ TUBE	Leave	D Harding County	Curve (Left)				
45.40076B	-103.597710 Mackey Rd		77 South	30	30 W42-9	West	NEW	6.25 X1		1 11 2" 12 Gauge	SQ TUBE	Existing Post NEW			1	-	-	
45.400761	-103.597639 Mackey Rd		79 North	10		East, West	R/S	2.5 IV		2 1412 12 Gauge	DQ TUBE	No Action	1 Harding County O Harding County	Non-Interstate Milage Reference Markers(2)		-		
45.400761	-103.597639 Mackey Rd	22.1	79 North	30	30 W1-2R	East	R/S	5.25 XI		1 0 2" 12 Gauge	SQ TUBE	Leave	0 Harding County	Curve (Right)				
45.400778	-103,595749 Mackey Rd		71 North,South		12 OM2-2Va	East,/West	R/S	2 XI	-	4 7 1.12 Lb/Ft	U-CHANNEL	Existing Post REPL	2 Harding County	Type 2 Object Marker Back-to-back (6"x12")	Cattle Guard	-		
45.400774	103.593557 Mackey Rd		76 North	30	30 W42-9	East	NEW	6.25 XI		1 11 2" 12 Gauge	SQ TUBE	NEW	1 Harding County	Cattle Guard	Cartie Guard			
45.400770	-103,575880 Mackey Rd	23.2	37 South	30		West	R/S	6.25 XI		1 11 2" 12 Gauge	SQ TUBE	REPL	1 Harding County	Curve (Right)				
45,400119 45,400060	-103.572808 Mackey Rd -103.572645 Mackey Rd		96 South 04 North	10		West East, West	R/S	6.25 XI 3.75 IV	-	1 11 2" 12 Gauge	SQ TUBE	NEW No Action	1 Harding County 0 Harding County	Non-Interstate Milage Reference Markers(0.7)	On Curve	-		
				10			100			2	- Common	Leave			Directive			
45.400060	-103,572645 Mackey Rd		04 North	30	30 W1-2L	East	R/5	5.25 XI		1 0 2" 12 Gauge	SQ TUBE	Existing Post	0 Harding County	Curve (Left)				
45,399396 45,398630	-103,571156 Mackey Rd -103,569432 Mackey Rd		91 North, South 59 North	30	12 OM2-2Va 80 W42-9	East, West	R/S NEW	2 XI 6.25 XI		7 1.12 Lb/Ft 1 11 2" 12 Gauge	U-CHANNEL SQ TUBE	REPL	2 Harding County 1 Harding County	Type 2 Object Marker Back-to-back (6"x12") Cartle Guard	Cattle Guard	_		
7.75	77.35			200	7	Total Control						Leave						
45.398474	-103,569070 Mackey Rd		11 South	30	30 W1-2L	West	R/5	6.25 XI		1 0 2" 12 Gauge	SQTUBE	Existing Post	O Harding County	Curve (Left)				
45.397567 45.396238	-103.565959 Mackey Rd -103.559594 Mackey Rd		75 North 196 South	30	30 W1-2R 30 W42-9	East West	R/S NEW	6.25 XI 6.25 XI		1 11 2" 12 Gauge 1 11 2" 12 Gauge	SQ TUBE SQ TUBE	REPL NEW	1 Harding County 1 Harding County	Curve (Right) Cattle Guard		\rightarrow		
45.396027	-103.558642 Mackey Rd		46 North	24	30 R2-1	East	R/S	5 IV		1 0 2" 12 Gauge	SQ TUBE	Leave	0 Haroing County	Speed Limit(45)				
						East				1 2 2 2 2 2 2 2	1 2/2/2	Existing Post		1 7 2 2 1 1 1 1 1 1 1 1 1 1 1 1 1 1 1 1		-		
45.395895 45.395894	-103.557931 Mackey Rd -103.557931 Mackey Rd		82 North 82 South	36		West	R/S R/S	9 XI		1 11 2" 12 Gauge 1 11 2" 12 Gauge	SQ TUBE	REPL REPL	2 Harding County 1 Harding County	Livestock At Large End Livestock at Large				100
45.395895	-103.557931 Mackey Rd	24.1	82 North	30	24 W7-3aP	East	R/S	5 XI		1			O Harding County	NextMiles(14 Miles)	4			
45.395822 45.395822	-103.557647 Mackey Rd		96 North 96 North	10	18 010-4 12 OM2-2Va	East, West		2.5 IV		7 2" 12 Gauge 7 1.12 Lb/Ft	U-CHANNEL	REPL	1 Harding County	Non-Interstate Milage Reference Markers(0) Type 2 Object Marker Back-to-back (6"x12")	Cattle Guard	-		
45.395817	-103.557647 Mackey Rd -103.557487 Mackey Rd		03 North	48		North South	R/S	8 PV		2 9 2" 12 Gauge	SQ TUBE	REPL	2 Harding County 1 Harding County	Street Name (Mackey Rd)	Cattle Guard			
45.395834	-103.557469 Mackey Rd		03 South	30	12 03-1	West, East	NEW	5 IV		2			O Harding County	Street Name(US 85)				
45.395808 45.549169	-103.557263 Mackey Rd -103.974663 Main St	24.2			REF		NEW	0		0	4		0 Harding County 0 City of Camp Crook	For Reference For Reference	& US 85 & SD 20	-		
45.549554	-103.974863 Main St		99 East	24		South	R/S	510		1 10 2" 12 Gauge	SQ TUBE		1 City of Camp Crook	Speed Limit (25)	State Furnished			
45.550334	-103.974641 Main St		54 East				D/S	0					O City of Camp Crook		Remove School Sign, Ahead Plaque,			
43.350334	-103.374041 Wall at	63.5	Last	-			0/3	-				1	o city or camp croon		and Post			
45.550537	-103,974631 Main St	23.3	54 East				D/S	0					D City of Camp Crook		Remove School plaque, Speed Limit, and When Children Present Plaque			
45,553295	-103,974644 Main St	23.5	57 West				D/S	0					O City of Camp Crook		Remove School plaque, Speed Limit,			
45,555,55	203(2) (10.11) (10.11)	2,51,5	3, 11031	-			10/10						o dity of camp aroon		and When Chilren Present Plaque	_		_
45.553983	-103.974702 Main St	23.6	03 West				D/S	D				3	D City of Camp Crook		Remove School Sign, Ahead Plaque, and Post			
45.554758	-103.974986 Main St.	23.	.66 West	24	30 R2-1	North	R/S	5 17		10 2" 12 Gauge	SQTUBE	R/S	1 City of Camp Crook	Speed Limit (25)	State Furnished		1000	AND
45.256312	-103.211952 Marty Rd		53 South	42		North, South	NEW	7 IV		2 9 2" 12 Gauge	SQ TUBE	REPL	1 Harding County	Street Name (Marty Rd)	Remove empty post		20000	PROFESSI
45.256310 45.256260	-103.211959 Marty Rd -103.211775 Marty Rd		53 South 62 South	30 10		East, West	NEW R/S	5 IV 2.5 IV		2 7 2" 12 Gauge	SQTUBE	No Action NEW	0 Harding County 1 Harding County	Street Name (SD 79) Non-Interstate Milage Reference Markers (0)			San Harris	CO NE
45,256260	-103,211775 Marty Rd	41.0	62 North, South	5	12 OM2-2Va	East, West	R/S	2 XI		4 7 1.12 Lb/Ft	U-CHANNEL	REPL	2 Harding County	Type 2 Object Marker Back-to-back (6"x12")	Cattle Guard		3 5 3	11/0
45.256254	-103,211766 Marty Rd		62 South	36	36 SP-1	West	R/S	9 XI		1 11 2" 12 Gauge	SQ TUBE	REPL	2 Harding County	Livestock At Large			EG EG	mf167
45.256254 45.256254	-103,211766 Marty Rd -103,211766 Marty Rd		62 North	36		East West	R/S	9 XI		1 11 2" 12 Gauge	SQ TUBE	REPL No Action	1 Harding County 0 Harding County	End Livestock at Large Next Miles (14 Miles)	1		3 2 9	JASON"
45.256140	-103.211277 Marty Rd		87 South	24	30 R2-1	West	R/S	5 10		1 0 2" 12 Gauge	SQTUBE	Leave	O Harding County	Speed Limit(35)			100	HANSO!
				24								Existing Post		7. 6. 7. 1. 1. 1. 1. 1. 1. 1. 1. 1. 1. 1. 1. 1.			1 00	B.
45.256057 45.256024	-103.210759 Marty Rd -103.210775 Marty Rd		12 South 13 South	30	36 R12-5a 24 W16-3P	West West	R/5/5	0 IV 5 XI		10 2" 12 Gauge	SQ TUBE	REPL No Action	1 Harding County D Harding County	Bridge Weight Limit(Single unit 23; Combinations 33) XX Miles (2-Line Plaque)(2,9 Miles)	Replace Post		3, 0	ONTH DAY
45.256009	-103,210226 Marty Rd		41 North	36	36 W3-1	East	R/S	9 XI		1 11 2" 12 Gauge	SQ TUBE		Z Harding County	Stop Ahead		- 4	74	1/27

Sign Action: D/R = Discard Remove, D/S = Discard Salvage, R/S/S = Reset Existing Salvaged Sign, R/S = Replace Salvage

STATE OF PROJECT SHEET TOTAL NO. SHEETS AND SHEETS AND

Plotting Date: 5/22/25 Revised Date: xx/xx/xx Initials:WAC

Latitude	Longitude Route	MRIM	Side of Road	Width (In)	(in) Number	Sign Face	Action	Square Sheeting Footage Type	# of Signs	Post Length	Post Type Desc	Post Matri	Post Action	# of Posts	Ownership	Description	Remarks	Salvage Quantity	Installed SQFT	Installed Post FT
45,256084 45,256084	-103.177165 Marty Rd -103.177165 Marty Rd	42.	753 South 753 North,South	10	12 OM2-2Va	East, West East, West	R/S R/S	3,75 IV 2 XI	4	7	2" 12 Gauge 1.12 Lb/F1	SQ TUBE U-CHANNEL	REPL	+	1 Harding County 2 Harding County	Non-interstate Milage Reference Markers (1.6) Type 2 Object Marker Back-to-back (6"x12")	Cattle Guard			
45,256080	-103.175798 Marty Rd		853 North	-30		East	NEW	6.25 XI	1		2" 12 Gauge	SQ TUBE	NEW Leave		1 Harding County	Cattle Guard				-
45,255978	-103,165078 Marty Rd	43.	344 South	30	30 W1-4R	West	R/S	6.25 XI	1	0	2" 12 Gauge	SQ TUBE	Existing Post		0 Harding County	Reverse Curve (Right)				
45,255008	-103.163590 Marty Rd	43.	416 South	30	30 W42-9	West	NEW	6.25 XI	1	11	2" 12 Gauge	SQ TUBE	NEW		1 Harding County	Cattle Guard		4		
45.255286	-103.161749 Marty Rd	43.	518 Southwest	10	27 010-5	Northwest, South	R/S	3.75 IV	2	7	2" 12 Gauge	SQ TUBE	NEW		1 Harding County	Non-Interstate Milage Reference Markers (2.4)				
45.055300	100 151740 Marti Bil	***	Northeast, Soul	h ,	120142 314-	Northwest, South	ea n/c	20		1	. 1716/6	I CHANNE	nrni		7 Havidina Carrier	There a Oblant Markey Back as healt (eller all)	Castle Coard			1
45.255286	-103.161749 Marty Rd		518 west	0	12 OM2-2Va	st	R/S	2 / 1	- 4		1.12 Lb/Ft	U-CHANNEL	REPL		2 Harding County	Type 2 Object Marker Back-to-back (6"x12")	Cattle Guard			
45.254461	103.160113 Marty Rd		518 North	30		East	NEW	6.25 XI	1	11	2" 12 Gauge	SQ TUBE	NEW Leave		1 Harding County	Cattle Guard				
45.254759	-103:157874 Marty Rd	43,	735 Northwest	30	30 W1-4R	Northeast	R/S	6.25 XI	1	0	2" 12 Gauge	SQ TUBE	Existing Post	130	D Harding County	Reverse Curve (Right)				
45.255698	-103,155092 Marty Rd	43.)	884 Southeast	30	30 W1-2R	Southwest	R/S	6.25 XI	1	0	2" 12 Gauge	SQ TUBE	Leave		O Harding County	Curve (Right)				
45.255141	-103.153072 Marty Rd		988 South	24		West	R/S	SIV	1		2" 12 Gauge	SQ TUBE	Existing Post REPL		1 Harding County	Speed Limit(35)				-
45,256140	-103.152746 Marty Rd		004 South	36	The second secon	West	R/5	9 XI	1		2" 12 Gauge	SQ TUBE	REPL		2 Harding County	One Lane Bridge				
45.255129	-103.152524 Marty Rd	44.0	014 North	30	30 W1-2L	East	R/S	6.25 XI	1	0	2" 12 Gauge	SQ TUBE	Leave		0 Harding County	Curve (Left)				
45,255158	-103.152299 Marty Rd	44.	024 South	24	36/R12-5a	West	R/S/S	D IV		.10	2" 12 Gauge	SQ TUBE	Existing Post REPL	-	1 Harding County	Bridge Weight Limit (Single unit 23; Combinations 33)	Replace Post			
45,255144	-103,151366 Marty Rd		071 North,South		Del7	East, West	R/5	O XI	32		1.12 Lb/F1	U-CHANNEL	REPL		6 Harding County	4"x4" White Delineator Back to Back w/Post	Bridge			
45.256155	-103.151368 Marty Rd		071 North, South	12	36 OM3-LS	East, West	R/S	6 XI	2		1		No Action		O Harding County	Type 3 Flexible Object Marker- Left	Bridge			
45,255145 45,45,256164	-103.151366 Marty Rd -103.150142 Marty Rd		071 North,South 128 North	24	9041200000000000000000000000000000000000	East, West East	R/5 R/5/5	6 XI	- 2	10	2" 12 Gauge	SQTUBE	No Action REPL		D Harding County 1 Harding County	Type 3 Flexible Object Marker- Right Bridge Weight Limit (Single unit 23; Combinations 33)	Bridge Replace Post			
45.255130	-103.149756 Marty Rd		.15 North	36		West	R/5	9 XI	1		2" 12 Gauge	SQ TUBE	REPL		2 Harding County	One Lane Bridge	To plant the second			
45,255131	-103,148719 Marty Rd		199 South	36	36 53-1	West	R/5	9 XI	1		2" 12 Gauge	SQ TUBE	REPL		2 Harding County	School Bus Stop Ahead (Symbol)	State Furnished			1
45.256234 45.255256	-103,144494 Marty Rd -103,143690 Marty Rd		404 South 444 North	30		West	NEW R/S	6.25 XI	1		2" 12 Gauge 2" 12 Gauge	SQ TUBE	NEW REPL		1 Harding County 1 Harding County	Speed Limit(35)				
45.256263	-103.142767 Marty Rd		489 North	24		East	R/S/S	DIV			2" 12 Gauge	SQ TUBE	REPL		1 Harding County	Bridge Weight Limit (Single unit 23, Combinations 33)	Replace Post			
45.255262	-103.142765 Marty Rd		489 North	30		East	R/S	5 XI	1				No Action		O Harding County	XX Miles (2-Line Plaque)(0.4 Miles)				
45.255253 45.255253	-103,142450 Marty Rd -103,142460 Marty Rd		504 North,South	6	12 OM2-2Va 12 OM2-2Va	East, West	R/S R/S	2 XI	4		1.12 Lb/Ft 1.12 Lb/Ft	U-CHANNEL U-CHANNEL	REPL		2 Harding County 2 Harding County	Type 2 Object Marker Back-to-back (6"x12") Type 2 Object Marker Back-to-back (6"x12")	Cattle Guard 48" Pipe			
45.255212	-103.141642 Marty Rd		543 South	48		East, West	R/5	4 IV	1		2-32-24/12	Jo Similates	No Action		O Harding County	Street Name (Laflin Rd)				
45.256212	-103.141642 Marty Rd		543 South	42	-	North	R/S	3.5 IV	. 1		2" 12 Gauge	SQ TUBE	REPL		1 Harding County	Street Name (Marty Rd)				
45.255209 45.256451	-103.140270 Marty Rd -103.112728 Marty Rd		504 North 953 South	30	30 W42-9 30 W1-4R	East West	R/S	6.25 XI 6.25 XI	1		2" 12 Gauge 2" 12 Gauge	SQ TUBE	REPL		1 Harding County 1 Harding County	Cattle Guard Reverse Curve (Right)				
45.255447	-103,112433 Marty Rd		969 South	30	The second second	West	NEW	6.25 XI	1		2" 12 Gauge	SQ TUBE	NEW		1 Harding County	Cattle Guard				
45,255347	-103.110608 Marty Rd		058 South	10	18 010-4	East, West	R/5	2.5 IV	2		2" 12 Gauge	SQ TUBE	NEW		1 Harding County	Non-Interstate Milage Reference Markers (5)	4 11 30 1 14			
45.256347	-103.110608 Marty Rd		058 North,South	7.0	12 OM2-2Va	East, West	R/S	2 XI	4		1.12 Lb/Ft	U-CHANNEL	REPL Leave		2 Harding County	Type 2 Object Marker Back-to-back (6"x12")	Cattle Guard			
45.256273	-103 109223 Marty Rd		124 North	30	30 W1-4R	East	R/S	5.25 XI	<1		2" 12 Gauge	SQ TUBE	Existing Post		D Haiding County	Reverse Curve (Right)				
45.256275 45.256274	-103,108608 Marty Rd -103,103249 Marty Rd		155 North 415 North,South	30	30 W42-9 3 12 OM2-2Va	East, West	R/S	6.25 XI	1		2" 12 Gauge 1.12 Lb/Ft	SQ TUBE U-CHANNEL	REPL		1 Harding County 2 Harding County	Cattle Guard Type 2 Object Marker Back-to-back (6"x12")	30" Pipe			
45.255280	-103.102293 Marty Rd		461 South	6	12 OM2-2Va	East, West	R/S	1 XI	2		1.12 Lb/F1	U-CHANNEL	REPL		1 Harding County	Type 2 Object Marker Back-to-back (6"x12")	48" Pipe		Ď.	
45,256277	-103, 101941 Marty Rd	46.	478 South	6	12 OM2-2Va	East, West	R/5	2 XI	-4	7	1.12 Lb/Ft	U-CHANNEL	REPL		2 Harding County	Type 2 Object Marker Back-to-back (6"x12")	60" Pipe			
45,256236	-103.101327 Marty Rd	46.5	508 South	30	30 W1-4R	West	R/S	6.25 XI	1	0	2" 12 Gauge	SQ TUBE	Leave Existing Post	7 3	0 Harding County	Reverse Curve (Right)				
45.255079	-103.099379 Marty Rd	46.1	503 South	. 6	12 OM2-2Va	East, West	R/S	1 XI	2	. 7	1.12 Lb/Ft	U-CHANNEL	REPL		1 Harding County	Type 2 Object Marker Back-to-back (6"x12")	30" Pipe			
45.255070	-103.098948 Marty Rd	46.	525 South	.6	12 OM2-2Va	East, West	R/S	1 81	2	7	1.12 Lb/Ft	U-CHANNEL	REPL	-	1 Harding County	Type 2 Object Marker Back-to-back (6"x12")	48" Pipe			
45,255671	-103.096052 Marty Rd	46.	769 North	30	30 W1-4R	East	R/S	6.25 XI	1	0	2" 12 Gauge	SQ TUBE	Leave Existing Post		0 Harding County	Reverse Curve (Right)				
45.255762	-103,094656 Marty Rd	46.3	838 South	10	27 D10-5	East,West	R/S	3.75 IV	2	7	2" 12 Gauge	SQ TUBE	NEW		1 Harding County	Non-Interstate Milage Reference Markers (5.8)		1		
45.255762	103.094656 Marty Rd	_	B38 North, South	6	12 OM2-2Va	East, West	R/S	2 XI	4	7	1.12 Lb/Ft	U-CHANNEL	REPL		2 Harding County	Type 2 Object Marker Back-to-back (6"x12")	36" Pipe			
45,252162	-103.067525 Marty Rd		208 South	10	27 010-5	East,West	R/S	3,75 IV	- 2		LUCKE CO.		No Action Leave		O Harding County	Non-Interstate Milage Reference Markers (7,2)	On Curve			
45,252162	-103.067525 Marty Rd		208 South	30	30 W1-2R	West	R/S	6.25 XI	1	0	2" 12 Gauge	SQ TUBE	Existing Post		0 Harding County	Curve (Right)				
45.251629	-103.065860 Marty Rd	48.7	295 Southwest	36	36 W5-2	Northwest	R/S	9 XI	1	- 11	2" 12 Gauge	SQTUBE	REPL		2 Harding County	Narrow Bridge	State Furnished			
45.251225	-103.065192 Marty Rd	48.1	338 West	16	16 OMZ-3	Northwest	R/S	3.555556 XI	2				No Action		O Harding County	Guardrail Terminal End Object Marker(16"x16")	Bridge			
45.251053	-103.064930 Marty Rd	48.	Northeast,Sout	th	Del9	Northwest,South	ea R/S	O XI	- 8				No Action	1 - 7:	0 Harding County	Guardrall Delineator	Bridge			
			west Northeast,Sout		100	ST	-			_		-			4		1,000	-		
45.250855	-103.064679 Marty Rd	48	west	16	16 OM2-3	Southeast	R/S	3,555556 XI	2				No Action	1	0 Harding County	Guardrail Terminal End Object Marker (16"x16")				
45.250729	-103.064495 Marty Rd		382 Northeast	30		Southeast	R/S	6.25 XI	1		2" 12 Gauge	SQ TUBE	REPL	-	1 Harding County	Curve (Left)				
45,250506	-103.064193 Marty Rd		402 Northeast	36	36 W5-2	Southeast	R/S	9 XI	1		2" 12 Gauge	SQ TUBE	REPL Leave		2 Harding County	Narrow Bridge				
45,249840	-103,063313 Marty Rd	48,	464 Southwest	30	30 W1-ZL	Northwest:	R/5	6.25 XI	1	0	2" 12 Gauge	SQ TUBE	Existing Post		O Harding County	Curve (Left)				
45.249406	-103.062650 Marty Rd		506 South	30	30 W42-9	West	NEW	6.25 XI	1		2" 12 Gauge	SQ TUBE	NEW		1 Harding County	Cattle Guard				
45.249025 45.245994	-103.060822 Marty Rd -103.060363 Marty Rd		502 North,South 524 North	30	12 OM2-2Va 30 W1-2R	East, Wast East	R/5 R/5	2 XI 6.25 XI	4		1.12 Lb/Ft 2" 12 Gauge	U-CHANNEL SQ TUBE	REPL		2 Harding County 1 Harding County	Type 2 Object Marker Back-to-back (6"x12") Curve (Right)	Cattle Guard			AND THE RESERVE
45.248929	103.058685 Marty Rd	. 4	8.7 North	30		East	NEW	6.25 XI	1	- 11	Z" 12 Gauge	SQ TUBE	NEW	. 7	1 Harding County	Cattle Guard		1	40828	-OFFCOID
45.247580	-103.046443 Marty Rd	49.	312 South	10	27 D10-5	East, West	R/S	3,75 IV	2			12.00	No Action		O Harding County	Non-Interstate Milage Reference Markers (8,3)	On Curve	- Q	1000	RUFESSIONA
45.247580	-103,046443 Marty Rd	49.	312 South	30	30 W1-2R	West	R/S	6.25 XI	1	0	2" 12 Gauge	SQ TUBE	Leave Existing Post		O Harding County	Curve (Right)			San Carrie	FG. No
45.246769	-103.043567 Marty Rd	49.	463 Northeast	30	30 W1-2L	Southeast	R/S	6.25 XI	1	11	2" 12 Gauge	SQ TUBE	REPL.		1 Harding County	Curve (Left)			San State	7 Mm
45.244192	-103.037657 Marty Rd	49.1	804 Southwest	30	30 W1-2L	Northwest	R/S	6.25 XI	1		2" 12 Gauge	SQ TUBE	Leave	1 1	0 Harding County	Curve (Left)			EG EG	7107
	and the second			-			-					V 5.00	Existing Post Leave	1			-	-	7	JASON T.
45.243616	-103.033225 Marty Rd	50.0	024 South	30	30 W1-2L	West	R/S	6.25 XI	1	0	2" 12 Gauge	SQ TUBE	Existing Post		0 Harding County	Curve (Left)			2 000	HANSON
45.243622	-103.033177 Marty Rd	50.0	027 North	30	30 W1-2R	East	R/S	6.25 XI	1	n	2" 12 Gauge	SQ TUBE	Leave	1 7	0 Harding County	Curve (Right)			2 00 U	972 -116
3.5.7.0.5		50.	and the second		3 0 0 0 0	9.9	0.4		-			and and	Existing Post	1	- Tale Tale				90	OF TH DAR

1 Harding County 4 Harding County

Type 2 Object Marker Back-to-back (6"x12")

72" pipe

Sign Action: D/R = Discard Remove, D/S = Discard Salvage, R/S/S = Reset Existing Salvaged Sign, R/S = Replace Salvage

8,406 South 8,406 South

STATE OF SOUTH DAKOTA PH 8032(06)

Plotting Date: 5/22/25 Revised Date: xx/xx/xx Initials:WAC

Latitude	Longitude	Route	MRM	Side of Road	Width Heigh	Number	Sign Face	Action	Square	Sheeting	# of	Post	Post Type Desc	Post Matri	Post Action # of	Qweership	Description	Remarks	Salvage	Installed SQFT	Installed Post FT
45.244059	-103.030400	Marty Rd	50.165	South	30 3	0 W1-2L	West	R/S	6.25 XI	Туре	oigns 1	Cengui	2" 12 Gauge	SQ TUBE	Leave	0 Harding County	Curve (Left)		Quantity		
45.244133	-103.030096		50.181		125	7 D10-5	East, West	R/S	3.75 IV		2	- 0	2" 12 Gauge	SQTUBE	Existing Post NEW	1 Harding County	Non-interstate Milage Reference Markers (9.2)				
45.244133	-103.030096	Marty Rd	50.181	North,South	6 1	12 OM2-2Va	East,West	R/S	2 XI		4	7	1.12 Lb/Ft	U-CHANNEL	REPL	2 Harding County	Type 2 Object Marker Back-to-back (6"x12")	Cattle Guard			
45,249406	-103.062650		50,262	Northwest	237	10 W42-9	Northeast	NEW	6.25 XI		1	- 0	2" 12 Gauge	SQ TUBE	NEW Leave	1 Harding County	Cattle Guard	Harris Cont.			
45.245009	-103.028132	Marty Rd	50,296	Northwest	30 3	0 W1-2R	Northeast	R/S	6.25 XI		1	0	2" 12 Gauge	SQTUBE	Existing Post	0 Harding County	Curve (Right)				L
45.255562	-103.016197	Marty Rd	51.244	East	30 3	0 W1-2R	South	R/5	6.25 XI		1	11	2" 12 Gauge	SQ TUBE	REPL	1 Harding County	Curve (Right)				
45.256879	-103.015299	Marty Rd	51,343	Northwest	30 3	0 W1-2L	Northeast	R/5	6.25 XI		1	0	2" 12 Gauge	SQ TUBE	Leave Existing Post	0 Harding County	Curve (Left)				
45.257079	-103.015141	Marty Rd	51.359	Southeast	10	6 D10-6	Northeast, Southwe	R/5	SIV	0	2				No Action	D Harding County	Non-interstate Milage Reference Markers (10.4)	On Curve			
45.257079	-103.015141		51.359	Southeast	30	80 W1-2R	Southwest	R/S	6.25 XI		1	11	2" 12 Gauge	SQ TUBE	REPL	1 Harding County	Curve (Right)				
45.259079	-103.010769	Marty Rd	51.623	North	30 3	80 WI-2L	East	R/S	6.25 XI		-2	1	2" 12 Gauge	SQTUBE	Leave	0 Harding County	Curve (Left)				
45.260225	-103.002601	The same of the sa	52.029	0.00	76	80 W1-2L	West	R/S	6.25 XI		1		2" 12 Gauge	SQ TUBE	Existing Post REPL	1 Harding County	Curve (Left)	Salvage @ 52.057			
45.261455	-102,998823			Northwest		80 W1-2R	Northeast	R/S	6.25 XI		1	100	2" 12 Gauge	SQTUBE	Leave	0 Harding County	Curve (Right)				
1516021301	102,00000	ittatey no	32,230	HOLOHWOAC	30	W. 174-EU	Northeast, Southwe		U.E.J.M		- 1	- 1	e se dauge	Jag Tope	Existing Post	of harding country	convergency.				-
45.264668	-102.993653	Marty Rd	52.572	Southeast	10 3	6 D10-6	st	R/S	5 IV	r .	2				No Action	0 Harding County	Non-Interstate Milage Reference Markers (11.5)	On Curve			
45,264668	-102.993653	Marty Rd	52.572	Southeast	30 3	80 W1-2L	Southwest	R/S	6.25 XI		1	0	2" 12 Gauge	SQ TUBE	Leave Existing Post	0 Harding County	Curve (Left)				
45,266879	-102.990853	Marchi Rd	52 779	Northwest	30	80 W1-2R	Northeast	R/S	12.5 XI		2	0	2" 12 Gauge	SQ TUBE	Leave	O Harrison County	Curron (Disable)				
43,200073	-102.990033	Iylarty Ku	32.778	Northwest	30 3	W1-2K			12.5 //		- 4		z iz dauge	30 1085	Existing Post	O Harding County	Curve (Right)		_		1
45,267192	-102.990553	Marty Rd	52,803	Northwest	6 1	2 OM2-2Va	Northeast, Southwest	MEAN	1 XI		2	7	1.12 Lb/Ft	U-CHANNEL	NEW	1 Harding County	Type 2 Object Marker Back-to-back (6"x12")	36"Pipe			
45.267307	-102.990456	Marty Rd	52.811	Northwest	6 1	2 OM2-2Va	Northeast, Southwe	R/S	4 XI		8	7	1,12 Lb/Ft	U-CHANNEL	REPL	4 Harding County	Type 2 Object Marker Back-to-back (6"x12")	72" Pipe			
The second second		The same		N		The same of	Northeast, Southwe	100										1000			
45.267348	-107,990396	Marty Rd	52:817	Northwest	6 1	2 OM2-2Va	st	R/S	4 XI	· .	8	7	1.12 Lb/Ft	U-CHANNEL	REPL	4 Harding County	Type 2 Object Marker Back-to-back (6"x12")	60" Pipe			
45.267432	-102.990310	Marty Rd	52,823	Southeast	30 3	80 W1-2L	Southwest	R/S	6.25 XI		1	0	2" 12 Gauge	SQ TUBE	Leave Existing Post	0 Harding County	Curve (Left)				
45.270526	-102.988839	Marty Rd	53.057	Whet	30 3	0 W1-2R	North	R/S	6.25 XI			0	2" 12 Gauge	SQTUBE	Leave	O Harding County	Curve (Right)				
AR 6/5/2007		100000	1	1000		80 W42-9	0.00	NEW	0.00		- 4	- 0	- N. C. L. C.		Existing Post NEW						
45.276916 45.277452	-102.988309 -102.988232	77.00	53.497 53.534			80 W1-1R	South	R/S	6.25 XI		1		2" 12 Gauge 2" 12 Gauge	SQ TUBE SQ TUBE	REPL	1 Harding County 1 Harding County	Cattle Guard Turn (Right)	-			-
45.277453	-102,988243		53,534	East		18 W13-1P	South	R/S	2.25 XI		1				No Action	O Harding County	Advisory Speed (Plaque)(25)	1		-	
45,278303	-102,988012			Northeast	40	Del8a	Caustinaire	NEW	0 XI		1	10	20 42 64 64	EO TURE	No Action	O Harding County	4" Tubular White Delineator (no post)	On Arrow		-	
45.278303	-102.988012		53.583	Northwest,Sout	48	4 W1-6	Northeast, Southwe	1			- 1	-	2" 12 Gauge	SQ TUBE	NEW	2 Harding County	One-Direction Large Arrow	Company of			
45.278322	-102.987920	Marty Rd	53.597	neast	6 1	12 OM2-2Va	st	R/S	2 X1		4	7	1.12 Lb/Ft	U-CHANNEL	REPL	2 Harding County	Type 2 Object Marker Back-to-back (6"x12")	Cattle Guard			
45.278735	-102.987018	The second secon		Northeast	-	Del8a	A COMPANY	NEW	0 XI		-1	40	211 2 2 2 2 2 2 2 2 2 2 2 2 2 2 2 2 2 2		No Action	0 Harding County	4" Tubular White Delineator (no post)	On Arrow			
45.278735 45.278699	-102.987018 -102.986110		53.641	North		24 W1-5 80 W42-9	Southeast East	NEW	6.25 XI		1		2" 12 Gauge 2" 12 Gauge	SQ TUBE	NEW	2 Harding County 1 Harding County	One-Direction Large Arrow Cattle Guard			1	
45.278659	-102.985476		53.722			10 W1-11	East	R/S	6.25 XI	- 1	- 1	-	2" 12 Gauge	SQ TUBE	Leave	1 Harding County	Turn (Left)				
45.278414	-102.982189		53,883	1477		6 D10-6	East, West	R/S	5 IV		2		r 12 000gu	34.00	No Action	D Harding County	Non-Interstate Milage Reference Markers (12.9)	On Winding Road			-
45.278414	-102.982189		53.883			10 W1-5L	West	R/S	6.25 XI		1	11	2" 12 Gauge	SQ TUBE	REPL	1 Harding County	Winding Road (Left)	On Willong Road			0
45.278619	-102.979342			North,South		2 OM2-2Va	East, West	R/S	2 XI		4		1,12 Lb/Ft	U-CHANNEL	REPL	2 Harding County	Type 2 Object Marker Back-to-back (6"x12")	36" Pipe			
45,278680	-102,976888			North,South		12 OM2-2Va	East, West	R/S	4 XI		. 8		1.12 Lb/Ft	U-CHANNEL	REPL Leave	4 Harding County	Type 2 Object Marker Back-to-back (6"x12")	2 - 60" Pipe	- +		
45.278947	102.974594	Marty Rd	54.257	North	30 3	0 W1-5L	East	R/5	6.25 XI	1	1	0	2" 12 Gauge	SO TUBE	Existing Post	O Harding County	Winding Road (Left)				
45.279003	-102.979106	Marty Rd	54.329	South	30	0 W1-2L	West	R/S	6,25 XI		1	0	2" 12 Gauge	SQ.TUBE	Leave Existing Post	O Harding County	Curve (Left)				
45 370003	200 07000	A A CALL	51.400	Marahamak	30	201111 200	Macrock	n/e	C 25 VI		-			rowine.	Leave	A VILLED OF THE PARTY OF THE PA	e and lecture				
45.279993	-102.970226	1 - 10-1		Northwest		0 W1-2R	Northeast	R/S	6.25 XI		- 1		2" 12 Gauge	SO TUBE	Existing Post	0 Harding County	Curve (Right)	_			-
45.280625	-102.959299			Southeast		0 W1-2R	Southwest	R/S	6.25 XI		1		2" 12 Gauge	SQTUBE	REPL Leave	1 Harding County	Curve (Right)				
45.281305	-102.965468	Marty Rd	54.765	North	30 3	0 W1-2L	East	R/S	6.25 XI		1	0	2" 12 Gauge	SQTUBE	Existing Post	0 Harding County	Curve (Left)				
45.281200	-102.964967 -102.963746		54.792	South	30 3	80 W42-9	West	NEW D.	6.25 XI		1		2" 12 Gauge	SQ TUBE	NEW	1 Harding County	Cattle Guard				-
45.280890 45.280890	-102.963746		54.854 54.854			86 SP-1 24 W7-3aP	East	R/S R/S	9 XI		1	11	2" 12 Gauge	SQ TUBE	No Action	2 Harding County D Harding County	Next Miles (14 Miles)				
45,280804	-102,963339		54.874			80 R2-1	East	R/S	5 IV		1	10	2" 12 Gauge	SQ TUBE	REPL	1 Harding County	Speed Limit(35)				
45,280774	-102.963199	Marty Rd	54.882	North	42 1	2 D3-1	South	R/S	3.5 IV		1	0	2" 12 Gauge	SQ TUBE	Leave Existing Post	0 Harding County	Street Name (Marty Rd)				
45.280742	-102.963006	Marty Rd	54.892	South	10 3	86 D10-6	East, West	R/S	5 IV		2	7	2" 12 Gauge	SQ TUBE	NEW NEW	1 Harding County	Non-Interstate Milage Reference Markers (13.9)				
45,280742	-102,963006		54.892	North,South	6 1	12 OM2-2Va	East, West	R/S	2 XI		14	7	1,12 Lb/Ft	U-CHANNEL	REPL	2 Harding County	Type 2 Object Marker Back-to-back (6"x12")	Cattle Guard			0
45.280407 45.213570	-102.961143 -103.426706		54.985 0.019			80 W4Z-9 80 RZ-1	East South	R/S R/S	6.25 XI		1		2" 12 Gauge 2" 12 Gauge	SQ TUBE SQ TUBE	REPL	1 Harding County 1 Harding County	Cattle Guard Speed Limit(25)				-
45.233451	-103.426700		1.391				South	NEW	6.25 XI		1		2" 12 Gauge 2" 12 Gauge	SQ TUBE	NEW	1 Harding County	Cattle Guard			1	-
45,234879	-103.426708		1.491	West		80 W42-9 27 D10-5	North, South	R/S	3,75 IV	/	2	7	2" 12 Gauge	SOTUBE	NEW	1 Harding County	Non-Interstate Milage Reference Markers (2.5)			- 4 1 1 1 1	ATTREBUTE OF THE
45.234879 45.236349	-103.426708 -103.426698			East,West West		12 OM2-2Va 80 W42-9	North,South North	R/S NEW	6.25 XI		4		1.12 Lb/Ft 2" 12 Gauge	U-CHANNEL SQ TUBE	REPL NEW	2 Harding County 1 Harding County	Type 2 Object Marker Back-to-back (6"x12") Cattle Guard	Cattle Guard		4888 DR	OFESSION -
45.245621	-103.426698			East, West		12 OM2-2Va	North, South	R/S	2 XI		4		1,12 Lb/Ft	U-CHANNEL	REPL	2 Harding County	Type 2 Object Marker Back-to-back (6"x12")	30" Pipe		STATE OF THE STATE	00000000
45,250433	-103.426737	Mason Rd	2,565	East	30 3	80 W42-9	South	NEW	6,25 XI		1	11	2" 12 Gauge	SQ TUBE	NEW.	1 Harding County	Cattle Guard	Profession .		S. Charles	EG. NO. Co
45.250643 45,250643	-103.426756 -103.426756			West East, West		7 D10-5	North, South	R/S	3.75 IV 4 XI		2		2" 12 Gauge 1,12 Lb/Ft	SQ TUBE U-CHANNEL	REPL	1 Harding County	Non-Interstate Milage Reference Markers (1.4) Type 2 Object Marker Back-to-back (6"x12")	60" Pine		300/1	Har
45,250643	-103.426724			East, West		2 OM2-2Va 2 OM2-2Va	North, South	R/S	2 XI		4		1,12 Lb/Ft 1,12 Lb/Ft	U-CHANNEL	REPL	4 Harding County 2 Harding County	Type 2 Object Marker Back-to-back (6"x12") Type 2 Object Marker Back-to-back (6"x12")	60" Pipe Cattle Guard		S. S.	7107
45.253318	-103.426733	Mason Rd	2.763	West	30 3	0 W42-9	North	NEW	6.25 XI	V	1	11	2" 12 Gauge	SQ TUBE	NEW'	1 Harding County	Cattle Guard				ASON T.
45.264002	-103.426758			West		7 D10-5	North, South	R/S	3.75 IV		2		2" 12 Gauge	SQ TUBE	NEW	1 Harding County	Non-Interstate Milage Reference Markers (0.4)	201 014		E	HANSON
45.264002 45.271002	-103.426758 -103.426705		3.504	East, West East	6 1	Del8a	North, South	R/S NEW	2 XI 0 XI		1	- /	1.12 Lb/Ft	U-CHANNEL	REPL No Action	2 Harding County 0 Harding County	Type 2 Object Marker Back to-back (6" x12") 4" Tubular White Delineator (no post)	30" Pipe On Yield		3 000	TUDAKOTE
45.270987	-103.426709	Mason Rd	3.983	East	36	86 R1-2	South	R/S	9 XI		1	11	2" 12 Gauge	SQ TUBE	REPL	1 Harding County	Yield 36x36			3	900000 PS 5
45.334639	-103.548689	Moreau River Lp	8.4			REF		NEW	0		0				No Action	O Harding County	For Reference	& U5 85		10. 5	122/00

Table of Permanent Signing - Harding County Purposes ONLY

Sign Action: D/R = Discard Remove, D/S = Discard Salvage, R/S/S = Reset Existing Salvaged Sign, R/S = Replace Salvage

2 XI 6.25 XI 3.75 IV

12 OM2-2Va East, West 30 W42-9 West

18.942 North, South 19.037 South

-103,481365 Moreau River Lp

45,372809 45,37336 -103.483885 Moreau River Lp

103.484196 Moreau River Lp

-103.485935 Moreau River Lp

STATE OF SOUTH DAKOTA PH 8032(06) SHEET NO. SH

Plotting Date: 5/22/25 Revised Date: xx/xx/xx Initials:WAC

LEtitude	Longitude Route	MRM Side of Re	Road	Width He	eight Number	Sign Face	Action	Square Sheeting Footage Type	W of Post Signs Length	Post Type Desc	Post Matri	Post Action	Wof Ownership	Description	Remarks	Salvage Quantity	Installed SQFT	Installed Post FT
45.334629	-103,548323 Moreau River Lp	8.417 North		10	36 D10-6	East,West	R/S	5 IV	2			No Action	0 Harding County	Non-Interstate Milage Reference Markers (13.6)	On End Livestock of Large			
45.334629	-103,548323 Moreau River Lp	8.417 North, Sout	th	6	12 OM2-2Va	East, West	R/5	2 XI		1.12 Lb/Ft	U-CHANNEL	REPL	2 Harding County	Type 2 Object Marker Back-to-back (6"x12")	Cattle Guard	_		
45.334629	-103.548323 Moreau River Lp	8.417 South	-	36	36 SP-1	West	R/S	9 XI		2" 12 Gauge	SQ TUBE	REPL	2 Harding County	Livestock At Large		_		
45.334629 45.334629	-103.548323 Moreau River Lp -103.548323 Moreau River Lp	8.417 North 8.417 South		30	36 SP-3 24 W7-3aP	East West	R/S R/S	9 XI 5 XI	1 11	2" 12 Gauge	SQ TUBE	No Action	1 Harding County	Next Miles (14 Miles)				
6-2-2-1	a company of the same of the same	10 may 10	-	30		Contract Con	10000			bir Cw.T- T	SATO.	Leave	0 Harding County	The State of Contract of Contr		_		
45.334615	-103.547723 Moreau River Lp	8.446 South		24	30 R2-1	West	R/5	5 10	1 0	2" 12 Gauge	SQ TUBE	Existing Post	0 Harding County	Speed Limit(35)				
45.334597	103.547404 Moreau River Lp	8.461 South		24	24 M1 6	West	NEW	4 IV	1 9	2" 12 Gauge	SQ TUBE	NEW	1 Harding County	County Route Sign (1 3 digits)(795)				
45.334593	-103.546258 Moreau River Lp	8.517 North		30	30 W42-9	East	NEW	6.25 XI	1 11	2" 12 Gauge	SQ TUBE	NEW	1 Harding County	Cattle Guard				
45,327794	-103.522394 Moreau River Lp	9.777 Southwest		30	30 WI-2L	Northwest.	R/5	5.25 XI	1 0	2" 12 Gauge	SQ TUBE	Leave	D Harding County	Curve (Left)				
		400		27	200 117 117	Control of the Contro				The second second	15 15 15	Existing Post						_
45.327306 45.327139	-103.520632 Moreau River Lp -103.519128 Moreau River Lp	9.867 South 9.943 North		30	30 W42-9 36 D10-6	West East, West	R/S	6.25 XI 5 IV	1 11	2" 12 Gauge	SQ TUBE	NEW No Action	1 Harding County O Harding County	Non-Interstate Milage Reference Markers (12.4)	On Curve	_		
45,327139	-103.519128 Moreau River Lp	9.943 North		30	30 W1-2R	East	R/5	6.25 XI	1 11	2" 12 Gauge	SQ TUBE	REPL	1 Harding County	Curve (Right)	On Cuive			
45.327009	-103.518537 Moreau River Lp	9.967 North, Sout	th.	6	12 OM2-2Va	East,West	R/S	4 XI		1.12 Lb/Ft	U-CHANNEL	REPL	2 Harding County	Type 2 Object Marker Back-to-back (6"x12")	Cattle Guard			
45.326854	-103.516610 Moreau River Lp	10.067 North		30	30 W42-9	East	NEW	6.25 XI	1 11	2" 12 Gauge	SQ TUBE	NEW	1 Harding County	Cattle Guard				
45,324004	-103,493165 Moreau River Lp	11.225 South		30	30 W1-2L	West	R/5	6.25 XI	1 11	2" 12 Gauge	SQ TUBE	REPL	1 Harding County	Curve (Left)				
45 374141	-103.489637 Moreau River Lp	11 398 North		10	36 D10-6	Fast, West	R/S	5 IV	2			No Action	O Harding County	Non-Interstate Milage Reference Markers (109.9)	On Curve			
45.324141	-103.489637 Moreau River Lp	11.398 North		30	30 W1-2R	East	R/S	6.25 XI	1 0	2" 12 Gauge	SQTUBE	Leave	O Harding County	Curve (Right)				
45,324811	-103,483910 Moreau River Lp	11.684 South	-	20	30 W42-9	West	NEW	6 75 VI		2" 12 Gauge	SQ TUBE	NEW Post	The state of the s	Cattle Guard				
45.325037	-103,483910 Moreau River Lp	11.784 North,Sout	th	30	12 OM2-2Va	East, West	R/S	6,25 XI 2 XI		1.12 Lb/Ft	U-CHANNEL	REPL	1 Harding County 2 Harding County	Type 2 Object Marker Back-to-back (5"x12")	Cattle Guard	-		
45.325261	-103,479885 Moreau River Lp	11.88 North	ett-	30	30 W42-9	Fast	NEW	6.25 XI		2" 12 Gauge	SQ TUBE	NEW	1 Harding County	Cattle Guard	Cattle Guard			
45.326406	-103.469859 Moreau River Lp	12.374 South		30	30 W1-2L	West	R/5	6.25 XI		2" 12 Gauge	SQ TUBE	REPL	1 Harding County	Curve (Left)				
45,326964	-103.467619 Moreau River Lp	12.493 Southeast		30	30 W42-9	Southwest	NEW	6.25 XI		2" 12 Gauge	SQ TUBE	NEW	1 Harding County	Cattle Guard				
45.327475	-103,455608 Moreau River Lp	12,553 Northwest		20	30 W1-2R	Northeast	R/S	6.25 XI	, ,	2" 12 Gauge	SQTUBE	Leave	0 Harding County	Curve (Right)				
45,52,475	-100,40000a Wibread Niver Cp			30	SU WATER	11 2 4 1 1 1 1 1 1 1 1 1 1 1 1 1 1 1 1 1		0.83.01	1 1	x 12 Gange	30 1005	Existing Post	o Harding County	Chive Iulianti				
45.327767	-103.466060 Moreau River Lp	12.586 Northwest	t,Sout	6	12 OM2-2Va	Northeast, South	We R/S	2 XI	4 7	1.12 Lb/Ft	U-CHANNEL	REPL	2 Harding County	Type 2 Object Marker Back-to-back (6"x12")	Cattle Guard			
-		heast		744		St		99400							Partie Francis			
45.328606 45.329689	-103,464560 Moreau River Lp -103,462624 Moreau River Lp	12.68 North 12.799 Southeast		30	30 W42-9 30 W42-9	East Southwest	NEW	6.25 XI 6.25 XI		2" 12 Gauge	SQ TUBE	NEW	1 Harding County	Cattle Guard		-		-
45.330236	-103.461579 Moreau River Lp	12.862 Southeast	$\overline{}$	30	18 W16-2P	Southwest	R/S	3 XI	1 1	2" 12 Gauge	20 LUBE	No Action	1 Harding County O Harding County	XX Feet(750 Feet)				
45.330236	-103.461579 Moreau River Lp	12.862 Southeast		30	30 W18-1	Southwest	R/5	6.25 XI	1 11	2" 12 Gauge	SQ TUBE	REPL	1 Harding County	Flood Area Ahead				
70,000		Northwest				Northeast, South	we mis			100000000000000000000000000000000000000		1 100						
45.330543	-103.461055 Moreau River Lp	12.894 heast		(6)	12 OM2-2Va	st	R/S	2 XI	4 7	1,12 Lb/Ft	U-CHANNEL	REPL	2 Harding County	Type 2 Object Marker Back-to-back (6"x12")	Cattle Guard			
45.330781	-103.460575 Moreau River Lp	12.923 Southeast		18	18 W13-1P	Southwest	R/S	2.25 XI	1		1	No Action	0 Harding County	Advisory Speed (Plaque)(10)				
45.330781	-103,460575 Moreau River Lp	12.923 Southeast		30	30 W18-2	Southwest	R/5	6.25 XI		2" 12 Gauge	SQ TUBE	REPL	1 Harding County	Impassable During High Water				
45.331248	-103,459744 Moreau River Lp	12.974 Southeast	-	30	30 W18-3	Southwest	R/5	6.25 XI		2" 12 Gauge	SQ TUBE	REPL	1 Harding County	Do Not Enter When Flooded			-	
45,331403	-103,459460 Mareau River Lp	12,991 Northwest		30	30 W42-9	Northeast	NEW	6.25 XI	4 11	2" 12 Gauge	SQ TUBE	NEW Leave	1 Harding County	Cattle Guard		_	-	
45,331847	-103.458638 Moreau River Lp	13,042 Southeast	0.1	30	30 W1-2R	Southwest	R/5	6.25 XI	1 0	2" 12 Gauge	SQ TUBE	Existing Post	0 Harding County	Curve (Right)	14.4			
Constitution			7.01	100		1		2.0		An uncommen		Leave		Annual Company of the				
45,332108	-103,458113 Moreau River Lp	13.073 Northwest		30	30 W18-3	Northeast	R/5	5.25 XI	1 0	2" 12 Gauge	5Q TUBE	Existing Post	O Harding County	Do Not Enter When Flooded				
45.332437	-103,457307 Moreau River Lp	13.1208 Northwest	t	18	18 W13-1P	Northeast	R/5	2.25 XI	1		10.	No Action	D Harding County	Advisory Speed (Plaque)(10)				3 1
45.332437	-103.457307 Moreau River Lp	13.1208 Northwest	t	30	30 W18-2	Northeast	R/S	6.25 XI	1 11	2" 12 Gauge	SQ TUBE	REPL	1 Harding County	Impassable During High Water				
45.332746	-103.456135 Moreau River Lp	13.181 North	-	10	27 D10-5	East, West	R/S	3.75 IV	2			No Action	O Harding County	Non-Interstate Milage Reference Markers (9.1)	On Flood Area Ahead	-		
45.332746 45.332746	-103.456135 Moreau River Lp	13.181 North	-	30	18 W16-2P	East	R/S	3 XI	1 24	201 422 (544444	CO TUDE	No Action REPL	0 Harding County	XX Feet(750 Feet)				
43.332740	-103,456135 Moreau River Lp	13.181 North	-	30	30 W18-1	East	R/S	6.25 XI	1 1	2" 12 Gauge	SQ TUBE	Leave	1 Harding County	Flood Area Ahead				
45,332944	-103.454708 Moreau River Lp	13.25 North		30	30 W1-2L	East	R/S	6.25 XI	1 0	2" 12 Gauge	SQTUBE	Existing Post	O Harding County	Curve (Left)				
45,335150	-103.434740 Moreau River Lp	14.234 South		30	30 W1-1L	West	R/5	6.25 XI	1 11	2" 12 Gauge	SQ TUBE	REPL	1 Harding County	Turn (Left)		1		
45.335150	-103.434740 Moreau River Lp	14.234 Southeast		18	18 W13-1P	Southwest	R/S	2.25 XI	1			No Action	O Harding County	Advisory Speed (Plague)(25)				
45.335209	-103.433999 Moreau River Lp	14,272 South		30	30 W42-9	West	NEW	6.25 XI		2" 12 Gauge	SQ TUBE	NEW	1 Harding County	Cattle Guard				
45,336176	-103.432770 Moreau River Lp	14.372 East, West		6	12 DM2-2Va	North, South	R/S	2 XI	4 7	1.12 Lb/Ft	U-CHANNEL	REPL	2 Harding County	Type 2 Object Marker Back-to-back (6"x12")	Cattle Guard			
45,336846	-103,432868 Moreau River Lp	14.418 West	_	10	27 D10-5	North,South	R/5	3.75 IV	3	77 47 50000	EQ TUES	No Action	0 Harding County	Non-Interstate Milage Reference Markers (7.9)	On Turn			
45.336846 45.336846	-103,432868 Moreau River Lp	14.418 West 14.418 West	-	30	30 W1-1R 18 W13-1P	North	R/S	6,25 XI 2.25 XI	1 11	2" 12 Gauge	SQ TUBE	No Action	I Harding County	Turn (Right)		_		
45.337539	-103.432868 Moreau River Lp -103.432976 Moreau River Lp	14.418 West 14.466 West		30	30 W42-9	North	NEW	6,25 XI	1 11	2" 12 Gauge	SQ TUBE	New NEW	0 Harding County 1 Harding County	Advisory Speed (Plaque)(25) Cattle Guard				
45.338709	-103.433241 Moreau River Lp	14.548 East, West		6	12 OM2-2Va	North South	R/S	2 XI		1.12 Lb/Ft	U-CHANNEL	REPL	2 Harding County	Type 2 Object Marker Back-to-back (6"x12")	48" Pipe			
45,369402	-103.443822 Mareau River Lp	14.954 South		30	30 W42-9	West	NEW	6.25 XI		2" 12 Gauge	SQ TUBE	NEW	1 Harding County	Cattle Guard				
45.343630	-103,435083 Moreau River Lp	15.29 East		30	30 W42-9	South	NEW	6.25 XI		2" 12 Gauge	SQ TUBE	NEW	1 Harding County	Cattle Guard				
45.350802	-103.435296 Moreau River Lp	15.39 East, West		5	12 OM2-2Va	North, South	R/S	2 XI	4 7	1.12 Lb/Ft	U-CHANNEL	REPL	2 Harding County	Type 2 Object Marker Back-to-back (6"x12")	Cattle Guard			
45,352256	-103.435516 Moreau River Lp	15.49 West	-	30	30 W42-9	North	NEW	6,25 XI	1 11	2" 12 Gauge	SQ TUBE	NEW	1 Harding County	Cattle Guard				- 1
45,366388	-103.436377 Moreau River Lp	16.468 East		30	30 W1-2L	South	R/5	6.25 XI	1 0	2" 12 Gauge	SQ TUBE	Leave	0 Harding County	Curve (Left)				
	-103.439730 Moreau River Lp		-			11.00	-					Existing Post					/	
45.369105 45.369108	-103.439730 Moreau River Lp -103.439874 Moreau River Lp	16,755 North 16,761 South		30	30 W42-9 27 D10-5	East, West	R/S	6.25 XI 3.75 IV	1 11	2" 12 Gauge	SQ TUBE	NEW No Action	1 Harding County 0 Harding County	Cattle Guard Non-Interstate Milage Reference Markers (5.5)	On Curve			
		7 7 7 7 7 7 7 7 7 7 7 7 7 7 7 7 7 7 7 7	-	10		1.0.1		34.	1 4	Lware	The same	Leave			MI PRI AC	1		
45,369108	-103.439874 Moreau River Lp	16,761 South		30	30 W1-2R	West	R/S	6,25 XI	1 0	2" 12 Gauge	SQ TUBE	Existing Post	O Harding County	Curve (Right)				C U
45.369244	-103,441793 Moreau River Lp	16.855 North,Sout	th -	6	12 OW2-2Va	East, West	R/5	ZXI	4 7	1.12 Lb/Ft	U-CHANNEL	REPL	2 Harding County	Type 2 Object Marker Back-to-back (6"x12")	Cattle Guard		100	ROFESSIONAL
45,369643	-103.446288 Moreau River Lp	17.076 North		30	30 W1-4R	East	R/S	6.25 XI		2" 12 Gauge	SQ TUBE	REPL	1 Harding County	Reverse Curve (Right)			**********	2740
45.370879	-103.453273 Moreau River Lp	17 427 South		10	27 D10-5	East, West	R/5	3.75 IV	2			No Action	O Harding County	Non-Interstate Milage Reference Markers (4.8)	On Reverse Curve		0438 DI	COFESSION "
45.370879	-103.453273 Moreau River Lp	17.427 South		30	30 W1-4R	West	R/S	6.25 XI		2" 12 Gauge	SQ TUBE	REPL	1 Harding County	Reverse Curve (Right)			100 all	00000000000 A
45.370879	-103.454345 Moreau River Lp	17.48 North		30	30 W42-9	East	NEW	6.25 XI		2" 12 Gauge	SQ TUBE	NEW	1 Harding County	Cattle Guard	lo-m- const		8 10 00	QEG. No co
45,370934 45,371019	-103.456369 Moreau River Lp	17.578 North,Sout 17.678 South	ın	30	12 OM2-2Va 30 W42-9	East, West West	R/S NEW	2 XI 6.25 XI		1.12 Lb/Ft 2" 12 Gauge	U-CHANNEL SQ TUBE	REPL NEW	2 Harding County	Type 2 Object Marker Back-to-back (6"x12") Cattle Guard	Cattle Guard	-	3 90/	Man
45,371019	-103.458441 Moreau River Lp -103.478368 Moreau River Lp	17.678 South 18.655 North		30	30 W42-9	East	NEW	6,25 XI		2" 12 Gauge 2" 12 Gauge	SQ TUBE	NEW	1 Harding County 1 Harding County	Cattle Guard			TO E	7107
47/3/4501	203 Tropositioned niver up	20,000 (40)(1)	_	30	20 1445-2	Least	145.00	M. K.J. All	4 11	- TT Canke	De lose	1145-44	Tiparonia coditty	SWAME SWEET			- 0	4 × 10 10 10 1000

11 2" 12 Gauge

7 1.12 Lb/Ft 11 2" 12 Gauge Harding County

O Harding County

1 Harding County

Curve (Right)

Cattle Guard

Type 2 Object Marker Back-to-back (6"x12")



Sign Action: D/R = Discard Remove, D/S = Discard Salvage, R/S/S = Reset Existing Salvaged Sign, R/S = Replace Salvage

STATE OF SOUTH PH 8032(06) DAKOTA

Plotting Date: 5/22/25 Revised Date: xx/xx/xx Initials:WAC

(#tilude	Langitude	Novie	MRM	Side of Road	Width He	ight Number	Sign Face	Action	Square 5	Sheeting I	lans Length	Post Type Desc	Post Mairi	Post Action	# of Ownership	Description	Remarks	Salvage	Installed SQFT	Installed Post FT
45,373859	-103.500390	Moreau River Lp	19.786	North	30	30 W1-2R	East	R/S	6.25 XI		1 0	2" 12 Gauge	SO TUBE	Leave Existing Book	D Harding County	Curve (Right)		- Common y		
45.373444	-103.503009	Moreau River Lp	19.915 \$	outh	10	27 010-5	East, West	R/S	3.75 IV		2			No Action	0 Harding County	Non-Interstate Milage Reference Markers (2.3)	On Curve			
45.373444	The contract of	Moreau River Lp	19.915 \$	74.7	30	30 W1-2L	West	R/S	6.25 XI		1 0	2" 12 Gauge	SQ TUBE	Leave Existing Post	D Harding County	Curve (Left)		100		
		est and the second	40.00	A.go										Leave Leave						
45.373397	C.A. GLA. ^^.1	Moreau River Lp	19.974	X122	30	30 W1-5R	East	R/S	6.25 XI			2" 12 Gauge	SQ TUBE	Existing Post	O Harding County	Winding Road (Right)				1
45.374153 45.374244		Moreau River Lp Moreau River Lp	20.306 N		30	30 W42-9 30 W1-5(East West	R/S	6.25 XI	-		2" 12 Gauge 2" 12 Gauge	SQ TUBE	REPL	1 Harding County 1 Harding County	Cattle Guard Winding Road (Left)				
45.374540		Moreau River Lp		North,South	- 6	12 OM2-2Va	East, West	R/S	2 XI			1.12 Lb/Ft	U-CHANNEL	REPL	2 Harding County	Type 2 Object Marker Back-to-back (6"x12")	Cattle Guard			
45.374984	-103.514593	Moreau River Lp	20.497 N	North	30	30 W1-2L	East	R/S	6.25 XI		1 0	2" 12 Gauge	SQ TUBE	Leave Existing Post	D Harding County	Curve (Left)				
45.375015	-103.514714	Moreau River Lp	20.504 S	South	30	30 W42-9	West	NEW	6.25 XI		1 11	2" 12 Gauge	SQ TUBE	NEW NEW	1 Harding County	Cattle Guard				
45.374293	-103.518738	Moreau River Lp	20.72 5	outheast	30	30 W1-2R	Southwest	R/S	6.25 XI		1 11	2" 12 Gauge	SQ TUBE	REPL	1 Harding County	Curve (Right)		1		
45.372503	-103.521874	Moreau River Lp	20.91	vorthwest	30	30 W1-2R	Northeast	R/S	6.25 XI		1 0	2" 12 Gauge	SQ TUBE	Existing Post	O Harding County	Curve (Right)				
45.371828		Moreau River Lp	21.102 5		10	27 010-5	East, West	R/S	3.75 IV		2	W 4.2 C	to man	No Action	0 Harding County	Non-Interstate Milage Reference Markers (1.2)	On Curve			
45,371828 45,370856		Moreau River Lp Moreau River Lp	21.102 S 21.806 N		30	30 W1-2L 30 W1-2R	West	R/S	6,25 XI 6,25 XI			2" 12 Gauge 2" 12 Gauge	SQ TUBE	REPL REPL	1 Harding County 1 Harding County	Curve (Left) Curve (Right)	-			1
45.371081	-103.542911	Moreau River Lp	21.958 5	outh	30	30 W1-2L	West	R/S	6.25 XI	4	1 11	2" 12 Gauge	SQ TUBE	REPL	1 Harding County	Curve (Left)				
45.372190 45.372190		Moreau River Lp Moreau River Lp	22.218 S		36	24 M1-6 36 W3-1	West East	R/S	4 IV			2" 12 Gauge 2" 12 Gauge	SQ TUBE	REPL	1 Harding County 2 Harding County	County Route Sign (1 - 3 digits) (796) Stop Ahead	-			
45.372363	2	Moreau River Lp	22.248 5		74	30 R2-1	West	R/S	5.00	- 1	11 11 11	2" 12 Gauge	SO TUBE	Leave	O Harding County	Speed Limit(35)				
45,372423		Moreau River Lp	22.279 5		10	18 010-4	East, West	R/S	2.5 IV	-	2	I II Guoge	July 1 d D.C.	No Action			On Livestock at Large			
45.372423		Moreau River Lp		North,South	6	12 OM2-2Va	East, West	R/S	2 XI		4 7	1.12 Lb/Ft	U-CHANNEL	REPL	D Harding County 2 Harding County	Non-Interstate Milage Reference Markers (0) Type 2 Object Marker Back-to-back (6"x12")	en minimum at raile			
45.372423		Moreau River Lp	22.279 6		36	36 SP-1	East	R/S	9 XI			2" 12 Gauge	SQ TUBE	REPL	2 Harding County	Livestock At Large				
45.372423 45.372423		Moreau River Lp Moreau River Lp	22.279 5		30	36 SP-3 24 W7-3aP	West	R/S	9 XI		1 11	2" 12 Gauge	SQ TUBE	REPL No Action	1 Harding County D Harding County	End Livestock at Large Next Miles (14 Miles)	i i			
45,372433		Moreau River Lp	22.289 5		54	12 03-1	North, South	R/5	9 17		2 9	2" 12 Gauge	SQ TUBE	REPL	1 Harding County	Street Name (Moreau River Lp)				
45.372433 43.372390		Moreau River Lp Moreau River Lp	22.289 5	outh	30	12 D3-1 REF	East, West	NEW	5 10		0			No Action No Action	O Harding County O Harding County	Street Name (US 85) For Reference	& US 85			-
45,555510	-103.975571	N Camp Crook Rd	23.721 V		36	36 W3-5	North	R/S	9 XI		1 11	2" 12 Gauge	SO TUBE	R/S	2 Harding County	Reduce Speed Limit Ahead (Symbol)(25)				
45.556554 45.559353		N Camp Crook Rd N Camp Crook Rd	23.796 E 23.993 V		24	30 RZ-1 30 W1-2L	South North	R/S R/S	5 IV 25 XI			2" 12 Gauge 2" 12 Gauge	SQ TUBE	R/S R/S	I Harding County 1 Harding County	Speed Limit (45) Curve (Left)				
45,593784		N Camp Crook Rd	26.372 E		10	27 010-5	North,South	R/S	3.75 IV			2" 12 Gauge	SQ TUBE	NEW	1 Harding County	Non-Interstate Milage Reference Markers (3.1)				
45.593784		N Camp Crook Rd		ast West	6	12 OM2-2Va	North,South	R/5	2 XI			1,12 Lb/Ft	U-CHANNEL	REPL	2 Harding County	Type 2 Object Marker Back-to-back (6"x12")	30" Pipe	1		
45.594237 45.602523		N Camp Crook Rd N Camp Crook Rd		ast,West ast,West	6	12 OM2-2Va 12 OM2-2Va	North,South	R/S R/S	4 XI			1.12 Lb/Ft 1.12 Lb/Ft	U-CHANNEL U-CHANNEL	REPL	4 Harding County 2 Harding County	Type 2 Object Marker Back-to-back (6"x12") Type 2 Object Marker Back-to-back (6"x12")	2 - 60" Pipe 48" Pipe			
45.603162	-103.976965	N Camp Crook Rd	27.018 E	ast, West	6	12 OM2-2Va	North,South	R/S	2 XI		4 7	1.12 Lb/Ft	U-CHANNEL	REPL	2 Harding County	Type 2 Object Marker Back-to-back (6"x12")	48" Pipe			
45.613595 45.613367		N Camp Crook Rd N Camp Crook Rd	27.738 E 27.758 E		10	27 D10-5 Del7	North,South North,South	R/S R/S	3.75 IV	-		2" 12 Gauge 1.12 Lb/Ft	U-CHANNEL	NEW	1 Harding County 16 Harding County	Non-interstate Milage Reference Markers (4.4) 4"x4" White Delineator Back to Back w/Post	Bridge			
45.613867	-103.976942	N Camp Crook Rd	27.758 E	ast, West	6	12 OM2-2Va	North South	NEW	4 XI			1.12 Lb/Ft	U-CHANNEL	NEW	4 Harding County	Type 2 Object Marker Back-to-back (6"x12")	Bridge			
45.613867	-103.976942	N Camp Crook Rd	27.758 8	ast, West	16	16 OM2-3	North,South	NEW	7.11 XI		4			No Action	D Harding County	Guardrail Terminal End Object Markers (16"x16")	Type 3 Object Markers not needed			
45.613867	-103 976942	N Camp Crook Rd	27,758 E	ast, West				0/5	0						D Harding County		behind Approach Rail			
45,638983		N Camp Crook Rd	29,493 E		10	27 D10-5	North,South	R/S	3.75 IV		2 7	2" 12 Gauge	SQ TUBE	NEW	1 Harding County	Non-Interstate Milage Reference Markers (6.2)	ZON BLACE			
45.638983 45.644472		N Camp Crook Rd N Camp Crook Rd	29.493 L 29.872 V	ast, West West	24	12 OM2-2Ve 24 M1-6	North, South North	R/S	2 XI 4 IV		1	1.12 Lb/Ft	U-CHANNEL	No Action	2 Harding County 0 Harding County	Type 2 Object Marker Back-to-back (E"x12") County Route Sign (1 - 3 digits)(867)	48" Pipe			1
45.644472	-103.977031	N Camp Crook Rd	29.872 V	West	24	30 R2-1	North	R/S	5 IV			2" 12 Gauge	SQ TUBE	R/S	1 Harding County	Speed Limit (45)				
45.646591 45.646591		N Camp Crook Rd N Camp Crook Rd	30.017 V 30.017 V		54	12 D3-1 12 D3-1	North,South East,West	R/S	8 IV		2 9	2" 12 Gauge	SQ TUBE	R/S No Action	1 Harding County O Harding County	Street Name (Lewton Rd) Street Name (N Camp Crook Rd)	1			
45.648292		N Camp Crook Rd	30.138 E	ast	24	24 M1-6	South	R/S	4 (V		1			No Action	O Harding County	County Route Sign (1 - 3 digits)(867)				
45.648292 45.665362		N Camp Crook Rd N Camp Crook Rd	30.138 E		24	30 R2-1 12 OM2-2Va	North,South	R/S R/S	5 IV			2" 12 Gauge 1.12 Lb/Ft	U-CHANNEL	R/5 REPL	1 Harding County 4 Harding County	Speed Limit (45) Type 2 Object Marker Back-to-back (6"x12")	Box Culvert		1	-
45.670715		N Camp Crook Rd		ast, West	6	12 OM2-2Va	North,South	R/S	4 XI			1.12 Lb/Ft	U-CHANNEL	REPL	4 Harding County	Type 2 Object Marker Back-to-back (6"x12")	Box Culvert			
45.681029		N Camp Crook Rd	32.396 E		10	27 010-5	North South	R/S	3.75 IV			2" 12 Gauge	SQ TUBE	NEW	1 Harding County	Non-Interstate Milage Reference Markers (9.1)	anii ni			
45.681029 45.728942		N Camp Crook Rd N Camp Crook Rd	35.706 V	est, West West	6	12 OM2-2Va 12 OM2-2Va	North,South North,South	R/S	2 XI			1.12 Lb/Ft 1.12 Lb/Ft	U-CHANNEL U-CHANNEL	REPL	2 Harding County 1 Harding County	Type 2 Object Marker Back-to-back (6'x12") Type 2 Object Marker Back-to-back (6'x12")	48" Pipe 36" Pipe			
45.732021	103.975998	N Camp Crook Rd	35.919 E	ast	10	36 010-6	North, South	R/S	5 (V		2			No Action	D Harding County	Non-Interstate Milage Reference Markers (12.6)	On Curve			To .
45.732021 45.734482		N Camp Crook Rd N Camp Crook Rd	35.919 E		30	30 W1-2R 30 W1-2L	South North	R/S	6.25 XI 6.25 XI			2" 12 Gauge 2" 12 Gauge	SQ TUBE	R/S R/S	1 Harding County 1 Harding County	Curve (Right) Curve (Left)				_
45.736780	100 mm / 100 mm	N Camp Crook Rd	36.253 8		30	30 W1-2L	South	R/S	6.25 XI			2" 12 Gauge	SO TUBE	Leave	D Harding County	Curve (Left)				
45.739061	C. C. C. C. C. C.	A self cold programme and	36.411 V		30	30 W1-2R	North	R/S	6.25 XI			- X 14-X		Existing Post R/S	1 70 4 3 3 4 4 4	17.16.37.16	5			
47.7		N Camp Crook Rd	7		30							2" 12 Gauge	SQ TUBE	Leave	1 Harding County	Curve (Right)				
45.746977		N Camp Crook Rd	36.955 6		30	30 W1-2R	South	R/5	6,25 XI		1 0	2" 12 Gauge	SQ TUBE	Existing Post	0 Harding County	Curve (Right)				
45.748333		N Camp Crook Rd N Camp Crook Rd	37.048 E		36	36 D10-6 36 SP-1	North,South South	R/S R/S	5 IV		1 11	2" 12 Gauge	SQ TUBE	No Action REPL	0 Harding County 2 Harding County	Non-Interstate Milage Reference Markers (13.8) Livestock At Large	On Livestock at Large			
45.748333	-103.975651	N Camp Crook Rd	37.048 V	West	36	36 SP-3	North	R/S	9 XI		1			No Action	0 Harding County	End Livestock at Large				
45.748333		N Camp Crook Rd	37.048 E		30	24 W7-3aP	South	R/S	5 XI	- 1	1			No Action Leave	0 Harding County	Next Miles (1.3 Miles)			1800	AND RESERVED
45.751081	-103.973814	N Camp Crook Rd		Northwest	30	30 W1-2L	Northeast	R/S	6,25 XI		1 0	2" 12 Gauge	SQ TUBE	Existing Post	0 Harding County	Curve (Left)			488888 DI	ROFESSION
45.758556	103.965510	N Camp Crook Rd		Varthwest,Sout	6	12 OM2-2Va	Northeast,South	R/S	4 x)		8 7	1.12 Lb/Ft	U-CHANNEL	REPL	4 Harding County	Type 2 Object Marker Back-to-back (6"x12")	60" Pipe		San	00000000000000000000000000000000000000
ar aronna	102 054550	N Cassia Pro-1/84					St		2.35(1)				EO TUDO	Leave					8 1 00 00°	gEG. NO. 00
45.759804	-103.964109	N Camp Crook Rd	38.02615	outheast	30	30 W11-5	Southwest	R/S	6.25 XI		1 0	2" 12 Gauge	SQTUBE	Existing Post	O Harding County	Farm Equipment			1986/	mf/67
45.762544	-103.961097	N Camp Crook Rd	38.266 S	outheast	10	27 010-5	Northeast,South	R/S	3.75 IV		2			No Action	D Harding County	Non-Interstate Milage Reference Markers (15)	On End Livestock at Large		3 E 9	JASON T.
45.762544		N Camp Crook Rd		Vorthwest	36	36 SP-1	Northeast	R/S	9 XI			2" 12 Gauge	SQ TUBE	REPL	2 Harding County	Livestock At Large		1		HANSON
45.762544 45.762544		N Camp Crook Rd N Camp Crook Rd		outheast Northwest	36	36 5P-3 24 W7-3aP	Southwest Northeast	R/S R/S	9 XI		1 11	2" 12 Gauge	SQ TUBE	REPL No Action	1 Harding County	End Livestock at Large Next Miles (1.3 Miles)			1 0 ON	93.
45.765995		N Camp Crook Rd		Southeast	30	30 W1-2L	Southwest	R/S	6.25 XI		1 11	2" 12 Gauge	SQ TUBE	REPL.	0 Harding County 1 Harding County	Curve (Left)		1	3	OTH DAKO
45.767580	-103.955759	N Camp Crook Rd	38.702 V	West	30	30 W11-5	North	R/5	6.25 XI		1 11	2" 12 Gauge	SQ TUBE	REPL	1 Harding County	Farm Equipment		4	The state of	1/22/2
45.770780	-103.955037	N Camp Crook Rd	38.92 V 39.276 V		30	30 W1-2R 24 M1-6	North North	R/S R/S	6.25 XI			2" 12 Gauge 2" 12 Gauge	SQ TUBE SQ TUBE	R/S	1 Harding County 1 Harding County	Curve (Right) County Route Sign (1 - 3 digits)(867)			1,00	1-1

Sign Action: D/R = Discard Remove, D/S = Discard Salvage, R/S/S = Reset Existing Salvaged Sign, R/S = Replace Salvage

STATE OF PROJECT SHEET TOTAL NO. SHEET NO. SHE

Plotting Date: 5/22/25 Revised Date: xx/xx/xx Initials: WAC

Lititude	Longitude	Route	MRM	Side of Road	Width Heigh (in) (in)	Number	Sign Face	Action	Square Sheeti Footage Type	ng # of Post	Post Type Desc	Post Matri	Post Action #	of Ownership	Description	Rémarks	Salvage Quantity	Installed 5OFT	Installed Post F
45,7/6947		N Camp Crook Rd	39.345			12 D3-1	East, West	R/S	9 10	2		The same of	No Action	0 Harding County	Street Name(N Camp Crook Rd)				
45.776947		N Camp Crook Rd	39.345			12 D3-1	North South	R/5	7 IV	2	9 2" 12 Gauge	SQ TUBE	R/S	1 Harding County	Street Name(River Rd)				
45.777536 45.777536		N Camp Crook Rd N Camp Crook Rd	39.385 39.385			36 D10-6	North,South	R/S	5 10	4	10 30 13 6 200	COZUME	No Action	0 Harding County	Non-Interstate Milage Reference Markers (16.1)	On County Road Marker			
45.786066				East, West		24 M1-6	South South	R/5 R/S	4 IV	1 1	10 2" 12 Gauge	U-CHANNEL	8/5	1 Harding County	County Route Sign (1 - 3 digits) (752) Type 2 Object Marker Back-to-back (6"x12")	act pine			
45.798068		N Camp Crook Rd N Camp Crook Rd	40.798			12 OM2-2Va 30 R2-1	North, South South	R/5	2 XI 5 IV	1	7 1.12 Lb/Ft 10 2" 12 Gauge	SQTUBE	REPL	2 Harding County	Speed Limit (35)	36" Pipe			
45.798068		N Camp Crook Rd	40.798			30 R2-1	North	NEW	5 IV	1 1	10 2" 12 Gauge	SQ TUBE	NEW	1 Harding County 1 Harding County	Speed Limit (45)				
45.800865		N Camp Crook Rd	40.992			36 D10-6	North,South	R/S	5 IV	2	Tr Gauge	JG TOBE	No Action	O Harding County	Non-Interstate Milage Reference Markers (17.7)	On Farm Equipment			
45,800865		N Camp Crook Rd	40,992			30 W11-5	South	R/5	6.25 XI	1	11 2" 12 Gauge	SQ TUBE	REPL	1 Harding County	Farm Equipment	Contract Edupment			
45.803914		N Camp Crook Rd		East, West		12 OM2-2Va	North,South	R/S	4 XI	8	7 1.12 Lb/Ft	U-CHANNEL	REPL	4 Harding County	Type 2 Object Marker Back-to-back (5"x12")	Box Culvert			
45,807792		N Camp Crook Rd	41,468			30 W11-5	North	R/S	6.25 XI	1	11 2" 12 Gauge	SQ TUBE	REPL	1 Harding County	Farm Equipment	por all reco			
45.812956		N Camp Crook Rd	41.827		+	30 R2-1	North	R/5	5 IV		10 2" 12 Gauge	SQ TUBE	REPL	1 Harding County	Speed Limit (35)				1
45,812956		N Camp Crook Rd	41.827			30 R2-1	South	NEW	5 IV		10 2" 12 Gauge	SQTUBE	NEW	1 Harding County	Speed Limit (45)				-
45.814611	-103,955006	N Camp Crook Rd		East, West		12 DM2-2Va	North,South	R/5	1 XI	2	7 1.12 Lb/Ft	U-CHANNEL	REPL	1 Harding County	Type 2 Object Marker Back-to-back (5"x12")	48" Pipe			1
45.825247		N Camp Crook Rd	42.675			36 D10-6	North,South	R/S	5 IV	2	7 2" 12 Gauge	SQ TUBE	NEW.	1 Harding County	Non-Interstate Milage Reference Markers(19.4)				
45.825247	-103.954983	N Carne Crook Ro	42.675	East, West	6	12 OMZ-ZVa	North, South	R/S	4 XI	8	7 1.12 Lb/Ft	U-CHANNEL	REPL	4 Harding County	Type 2 Object Marker Back-to-back (6"x12")	2 - 60" Pipe			į.
45.828738		N Camp Crook Rd		East, West		12 OM2-2Va	North,South	R/S	4 XI	8	7 1.12 Lb/Ft	U-CHANNEL	REPL	4 Harding County	Type 2 Object Marker Back-to-back (6"x12")	2 - 36" Pipe			
45.835839	103,954960	N Camp Crook Rd	43.406	East, West	6	12 OM2-2Va	North, South	R/S	4 XI	8	7 1.12 Lb/Ft	U-CHANNEL	REPL	4 Harding County	Type 2 Object Marker Back to back (6"x12")	2 - 60" Pipe			
45.842355	-103.954947	N Camp Crook Rd	43.854	East	10	36 D10-6	South	R/5	5 IV	2	7 2" 12 Gauge	SQ TUBE	NEW	1 Harding County	Non-Interstate Milage Reference Markers(20,6)				
45.842355	103.954947	N Camp Crook Rd	43.854	East, West	6	12 OM2-2Va	North,South	R/S	2 XI	4	7 1.12 Lb/F1	U-CHANNEL	REPL	2 Harding County	Type 2 Object Marker Back to-back (6"x12")	48" Pipe			
45.856184	-103,954880	N Camp Crook Rd	44,81	East, West	6	12 OM2-2Va	North,South	R/5	4 XI	8	7 1.12 Lb/Ft	U-CHANNEL	REPL	4 Harding County	Type 2 Object Marker Back-to-back (6"x12")	2 - 60" Pipe			
45.862263		N Camp Crook Rd	45.23		+	30 W42-9	South	NEW	6.25 XI		11 2" 12 Gauge	SQ TUBE	NEW	1 Harding County	Cattle Guard				4
45,863469		N Camp Crook Rd	45.311			36 SP-1	South	R/S	9 XI		11 2" 12 Gauge	SQ TUBE	REPL	2 Harding County	Livestock At Large				
45.863469		N Camp Crook Rd	45.311			36 SP-3	North	NEW	9 XI	1	11 2" 12 Gauge	SQTUBE	REPL	0 Harding County	End Livestock at Large				
45.863469		N Camp Crook Re	45.311			24 W7-3aP	South	R/S	5 XI	1			No Action	O Harding County	Next Miles(6.7 Miles)				
45,863584		N Camp Crook Rd		East, West		12 OM2-2Va	North, South	R/5	2 XI	4	7 1.12 Lb/Ft	U-CHANNEL	REPL	2 Harding County	Type 2 Object Marker Back-to-back (6"x12")	Cattle Guard			
45.864874		N Camp Crook Rd	45.411			30 W42-9	North	NEW	6:25 XI	1	11 2" 12 Gauge	SQ TUBE	NEW	1 Harding County	Cattle Guard				
45,870992		N Camp Crook Rd	45.834			36 D10-6	North,South	R/S	5 IV	2	7 2" 12 Gauge	SQTUBE	NEW	1 Harding County	Non-Interstate Milage Reference Markers(22,6)				
45.870992		N Camp Crook Rd		East,West		12 OM2-2Va	North, South	R/5	4 XI	8	7 1.12 Lb/Ft	U-CHANNEL	REPL	4 Harding County	Type 2 Object Marker Back-to-back (6"x12")	2 - 48" Pipe			
45.876578		N Camp Crook Rd		East, West		12 OM2-2Va	North,South	R/5	2 XI	a	7 1 12 Lb/Ft	U-CHANNEL	REPL	2 Harding County	Type 2 Object Marker Back-to-back (5"x12")	42" Pipe			
45,879768		N Camp Crook Rd	46.442			30 W42-9	South	NEW	6.25 XI	1	11 2" 12 Gauge	SQ TUBE	NEW	1 Harding County	Cattle Guard		_		
45.881183		N Camp Crook Rd		East, West		12 OM2-2Va	North, South	R/S	2 XI	4	7 1.12 Lb/Ft	U+CHANNEL	REPL	2 Harding County	Type 2 Object Marker Back-to-back (6"x12")	Cattle Guard			
45,882640		N Camp Crook Rd	46,639			30 W42-9	North	NEW	6.25 XI		11 2" 12 Gauge	SQ TUBE	NEW.	1 Harding County	Cattle Guard				
45.891152		N Camp Crook Rd	47.227			30 W42-9	South	NEW	6.25 XI	1 1	11 2" 12 Gauge	SQTUBE	NEW	1 Harding County	Cattle Guard		_		J.
45.892592 45.892592		N Camp Crook Rd	47.325	East, West		36 D10-6 12 OM2-2Va	North,South	R/S	5 IV	2	7 2" 12 Gauge	U-CHANNEL	NEW	1 Harding County	Non-Interstate Milage Reference Markers(24.1)	Castle County			15
45.893932		N Camp Crook Rd N Camp Crook Rd	47.418			30 W42-9	North,South	R/S NEW	2 XI 6.25 XI	9	7 1.12 Lb/Ft L1 2" 12 Gauge	SQ TUBE	REPL NEW	2 Harding County 1 Harding County	Type 2 Object Marker Back-to-back (6"x12") Cattle Guard	Cattle Guard			
45.897654		N Camp Crook Rd		East, West		12 OM2-2Va	North,South	R/S	2 XI	4	7 1.12 Lb/Ft	U-CHANNEL	REPL		Type 2 Object Marker Back-to-back (6"x12")	30" Pipe			
45.907233		N Camp Crook Rd		East, West		12 OM2-2Va	North,South	R/S	2 XI	4	7 1.12 Lb/Ft	U-CHANNEL	REPL	2 Harding County 2 Harding County	Type 2 Object Marker Back-to-back (6"x12")	30" Pipe			
45.909262		N Camp Crook Rd	48.477			30 W42-9	South	NEW	6.25 XI	1	11 2" 12 Gauge	SQTUBE	NEW	1 Harding County	Cattle Guard	30 Pipe			
45.910693		N Camp Crook Rd	48,576			36 D10-6	North,South	R/5	5 IV	2	7 2" 12 Gauge	SOTUBE	NEW	1 Harding County	Non-Interstate Milage Reference Markers (25,4)	-			
45,910693		N Camp Crook Rd		East, West		12 OM2-2Va	North,South	R/S	2 XI	4	7 1.12 Lb/Ft	U-CHANNEL	REPL	2 Harding County	Type 2 Object Marker Back-to-back (6"x12")	Cattle Guard			
45,912050		N Camp Crook Rd	48.669	The second secon		30 W42-9	North	NEW	6.25 XI	1	11 2" 12 Gauge	SQ TUBE	NEW	1 Harding County	Cattle Guard	Cottle Cuard			
	330370							1					Leave						
45,916170	-103.954717	N Camp Crook Rd	48.953	East	30	30 W1-2L	South	R/S	5.25 XI	1	0 2" 12 Gauge	SQTUBE	Existing Post	O Harding County	Curve (Left)				
45.920449	-103.957780	N Camp Crook Rd	49.304	Souhwest	30	30 WI-2R	Northwest	R/S	6.25 XI	1 1	11 2" 12 Gauge	SQ TUBE	REPL	1 Harding County	Curve (Right)				
120 2 2			-	Southwest Nort			Northwest, Souther	a			- V3.6000			The last territory		200.0			
45.928039	-103.972150	N Camp Crook Rd	50.174	heast	5	12 OM2-2Va	st	R/S	2 XI	4	7 1.12 Lb/Ft	U-CHANNEL	REPL	2 Harding County	Type Z Object Marker Back-to-back (6"x12")	42" Pipe			
45.928118	-103,972313	N Camp Crook Rd	50.182	Northeast	30	30 W1-2R	Southeast	R/S	6,25 XI	1	0 2" 12 Gauge	SQ TUBE	Leave Existing Post	O Harding County	Curve (Right)				
45.928540	-103.973104	N Camp Crook Rd	50.233	Southwest, Nort heast		Del7	Northwest,Southe	NEW	O XI	12	7 1.12 Lb/Ft	U-CHANNEL	NEW	6 Harding County	4"x4" Whise Delineator Back to Back w/Post	50.233 to 50.375 @ 150'			
45.930797	-103.975919	N Camp Crook Rd	50.437	Southwest, Nort	30	30 W1-2L	Northwest	R/S	6.25 XI	1	0 2" 12 Gauge	SQ TUBE	Leave	O Harding County	Curve (Left)				
45.934894	103.070023	N Cassa Casali Rd	50.70	Northeast	30	30 W42-9	Southeast	NEW	6.25 XI	4	14 31 43 Ceres	SQTUBE	Existing Post NEW	1 Harding Course	Cattle Guard	-			
43.934894	-103.979933	N Camp Crook Rd	30.78		30	30 Wa2-9		INEVV	6,25 XI	4	11 2" 12 Gauge	SQTOBE	NEW	1 Harding County	Cattle Guard				
45.936025	-103.981094	N Camp Crook Rd	50.876	Southwest, Nort heast	6	12 OM2-2Va	Northwest, Southeast	R/S	2 XI	4	7 1.12 Lb/Ft	U-CHANNEL	REPL	2 Harding County	Type 2 Object Marker Back-to-back (5"x12")	Cattle Guard			
45.937039	-103.982111	N Camp Crook Rd	50.962	Southwest, North	30	30 WAZ-9	Nortnwest	NEW	6.25 XI	3 3	11 2" 12 Gauge	SQ TUBE	NEW	1 Harding County	Cattle Guard				
45,918077	-103 983074	N Camp Crook Rd	51.047	Northeast	30	30 W1-2R	Southeast	R/5	6.25 XI	1	11 2" 12 Gauge	SQ TUBE	REPL	1 Harding County	Curve (Right)				
45.941758		N Camp Crook Rd	51.327			30 W11-4	South	R/S	6.25 XI		11 2" 12 Gauge	SQ TUBE	REPL	1 Harding County	Cattle Crossing				
45.943060		N Camp Crook Rd		Northwest		12 03-1	Northeast	R/S	4.5 IV	1	0 2" 12 Gauge	SQTUBE	Leave	O Harding County	Street Name(N Camp Crook Rd)				
45.943289		N Camp Crook Re	51.452	Northwest		30 W1-2L	Northeast	R/S	6.25 XI	1	11 2" 12 Gauge	SQ TUBE	Existing Post REPL	1 Harding County	Curve (Left)				Ö.
45,943548		N Camp Crook Rd		Northwest	36	36 SP-1	Northeast	R/S	9 XI		11 2" 12 Gauge	SQ TUBE	REPL	2 Harding County	Livestock At Large				
45.943548	-103.983078	N Camp Crook Rd	51.472	Northwest	30	24 W7-3aP	Northeast	R/S	5 XI	1			No Action	0 Harding County	Next Miles(6.7 Miles)				
45.943798		N Camp Crook Rd	51.492	Northwest	24	30 R2-1	Northeast	R/S	5 IV		10 2" 12 Gauge	SQ TUBE	REPL	1 Harding County	Speed Limit (45)				
45,943892	-103.982774	N Camp Crook Rd	51.501	Southeast	30	30 W1-4L	Southwest	R/S	5.25 XI	1	11 2" 12 Gauge	SQ TUBE	REPL	1 Harding County	Reverse Curve (Left)				
45.944930	-103 001070	N Camp Crook Rd	51 504	Southeast, North		Del7	Northeast, Southw	e 0/5	OXI	22	7 1.12 Lb/Ft	U-CHANNEL	REPL	16 Harding County	4"x4" White Delineator Back to Back w/Post	Bridge		Salar Hall Beer	
43.24930	103.3010/3	- Service Scratter BU				LJU.	ct	1.9	J	32	7.12.20/110	W-STHAININEL.	COLUMN TO SERVICE STATE OF THE	25 mile oring Country	VIIILE DEINIEUCO DECK ID DECK W/ FUSC	Di Naga			THERESES.
45,944930	-103 981879	N Camp Crook Rd	51.584	Southeast, North	16	16 DM2-3	Northeast.Southw	e R/5	7.11 XI				No Action	0 Harding County	Guardrail Terminal End Object Markers (16"x16")	Bridge		44083888	EECO!-
27.00				Mest			st	1000		- 3				The Control of the Co				262 BKO	FEDDIONA.
45,776424	-103.128662		38.991			Del8a	and the second	NEW	O XI	1			No Action	O Harding County	4" Tubular White Delineator (No Post)	On Arrow		2 00 000	2000900
45,776424	-103 128662		38,991			24 W1-7	North	R/S	8 XI	1 1	11 2" 12 Gauge	SQTUBE	REPL	2 Harding County	Two-Direction Large Arrow	-	-	8 6 00 pt	G. NO Co
45.776727	-103.128614		39.012		10	18 D10-4	North,South	R/5	2.5 IV	2			No Action	O Harding County	Non-Interstate Milage Reference Markers(4)	On Yield		200/	Um
45,776727		Norbeck Rd	39.012			Del8a		NEW	0 XI	1	20.7	5227	No Action	0 Harding County	4" Tubular White Delineator (No Post)	On Yield		M O E	7107
45.776727	-103,128614	Norbeck Rd	39.012	West	36	36 R1-2	North	R/5	9 XI	1 1	11 2" 12 Gauge	SQTUBE	REPL	1 Harding County	Yjeld 36x36	and the same of		5 5 9/ 11	CONT

7 1.12 Lb/Ft 7 1.12 Lb/Ft

11 2" 12 Gauge

-103.128663 Norbeck Rd -103.128693 Norbeck Rd

45.795857

45.83336

45.834472

40,331 East, West 40,334 West

> 36 W3-1 Del8a

42,923 East 42,996 East 42,996 East 43,008 2 Harding County

4 Harding County

O Harding County 2 Harding County

Harding County
 Harding County

Type 2 Object Marker Back-to-back (6"x12")

Type 2 Object Marker Back-to-back (6"x12")

Von-Interstate Milage Reference Markers (2.6)

30" Pipe

On Stop

Table of Permanent Signing - Harding County DING PURPOSES ONLY

Sign Action: D/R = Discard Remove, D/S = Discard Salvage, R/S/S = Reset Existing Salvaged Sign, R/S = Replace Salvage

STATE OF SOUTH DAKOTA PH 8032(06) SHEET NO. SHEETS 74 91

Plotting Date: 5/22/25 Revised Date: xx/xx/xx Initials: WAC

Latitude	Longitude	Route	MRM	Side of Road	Width Hei	ght Number	Sign Face	Action	Square Sheeting Footage Type	# of Po	st Post Type Desc	Post Matri	Post Action	# of Posts	Ownership	Description	Remarks	Salvage Quantity	Installed SQFT	Installed Post FT
45,591658	-103.540091	Old Hwy 85	26.196	Southeast	10	18 D10-4	Northeast,South	R/S	2,5 (V	2			No Action	0	Harding County	Non-Interstate Milage Reference Markers (0)	On Street Sign			
45,591658	-103.540091	Old Hwy 85	26.196	Southeast	48	12 03-1	Northwest	R/S	4110	1	0 2 12 Gauge	SQ TUBE	Leave	o	Harding County	Street Sign(Old Hwy 85)				
45.591663	-103.540074	.0 91.0	26.2			REF	1300455	NEW		- 0		24.00	Existing Post No Action		Harding County	For Reference	City Limits of Buffalo, SD			
45,592056	-103.539344			Southeast	18	24 R2-1	Southwest	R/S	310	1	10 2" 12 Gauge	SQ TUBE	REPL		Harding County	Speed Limit (45)	City timins to buriard, 30			
45,595109	-103.534179			Southeast	24	36 R12-5a	Southwest	NEW	6 IV	1	11 2" 12 Gauge	SQ TUBE	NEW		Harding County	Bridge Posting(Single Unit 25; Combinations 41)				
45,595109	-103,534179	Old Hwy 85	26,565	West	30	24 W16-3aP	North	NEW	5 XI	1		111111111111111111111111111111111111111	No Action		Harding County	XX Miles (2 Line Plaque)(4.1 Miles)	- 17			
45.599791	-103.526002	Old Hwy 85	27.081	Northwest,Sou heast	t 6	12 OM2-2Va	Northeast, South st	R/S	4.81	8	7 1.12 Lb/Ft	U-CHANNEL	REPL	4	Harding County	Type 2 Object Marker Back-to-back (6"x12")	Box Culvert			
45,601705	-103.522626	Old Hwy 85	27.292	Southeast	10	18 D10-4	Northeast,South	R/S	2,5 IV	2			No Action	0	Harding County	Non-Interstate Milage Reference Markers(1)	On Curve			
45.601705	-103.522626			Southeast	30	30 W1-2R	Southwest	R/S	6.25 XI		11 2" 12 Gauge	SQTUBE	REPL	1	Harding County	Curve (Right)				
45,602603	-103.520746			Southeast	30	30 W2-2	Southwest	R/S	6.25 XI	1	11 2" 12 Gauge	SQ TUBE	REPL		Harding County	Side Road				
45.603095 45.603234	-103.518568 -103.516655		27.513 27.606		30	30 W2-2 30 W8-3	West	R/S NEW	6,25 XI 6.25 XI	1	11 2" 12 Gauge 11 2" 12 Gauge	SQ TUBE	REPL NEW		Harding County Harding County	Side Road Pavement Ends				-
45,603252	-103.515404		27,666		30	30 W1-ZL	East	R/S	6.25 XI	1	11 2" 12 Gauge	SQ TUBE	REPL		Harding County	Curve (Left)				
45.603274	-103.515044			North,South	6	12 OM2-2Va	East,West	R/S	2 XI	4	7 1.12 Lb/Ft	U-CHANNEL	REPL		Harding County	Type 2 Object Marker Back-to-back (6"x12")	Small Box Culvert			
45,603284	-103.512313			North,South	6	12 OM2-2Va	East, West	R/S	2 XI	4	7 1.12 Lb/Ft	U-CHANNEL	REPL		Harding County	Type 2 Object Marker Back-to-back (6"x12")	30" Pipe			
45,603250	-103,492177			South	10	27 010-5	East, West	R/S	3.75 IV	2		25.00 100.00	No Action		Harding County	Non-interstate Milage Reference Markers(2.6)	On Curve			
45.603250	-103.492177	Old Hwy 85	28.79	South	30	30 W1-2L	West	R/S	6.25 XI	1	11 2" 12 Gauge	SQTUBE	REPL	1	Harding County	Curve (Left)				
45,604435	-103,486986	Old Hwy 85	29.062	Northwest,Sou heast	6	12 OM2-2Va	Northeast, South	R/S	2 XI	4	7 1.12 Lb/Ft	U-CHANNEL	REPL	2	Harding County	Type 2 Object Marker Back-to-back (6"x12")	Small Box Culvert			
45.609218	-103.484003	7.7.7.7.7.7	29.444	0.00	30	30 W1-2R	North	R/S	6.25 XI	1	0 2" 12 Gauge	SQ TUBE	Existing Post	$\overline{}$	Harding County	Curve (Right)				
45.614919	-103.484091	T	29.838		10	27 D10-5	North,South	R/S	3,75 IV	2	7 2" 12 Gauge	SQ TUBE	New		Harding County	Non-Interstate Milage Reference Markers (3.6)	Frank Day Colores			
45.625989	-103.484091 -103.484025		30.605	East, West	36	12 OM2-2Va 36 W5-2	North,South South	R/S R/S	2 XI 9 XI	1	7 1.12 Lb/Ft 11 2' 12 Gauge	U-CHANNEL SQ TUBE	REPL		Harding County Harding County	Type 2 Object Marker Back-to-back (6"x12") Narrow Bridge	Small Box Culvert	-		
45.626595	-103.484114		30.643		24	36 R12-5a	North	R/S/5	OIV	1	11 2° 12 Gauge	SQ TUBE	REPL		Harding County	Bridge Posting(Single Unit 25; Combinations 41)	Replace Post			
45.627225	-103.484026			East, West		Del7	North, South	R/S	0 XI	32	7 1.12 Lb/F1	U-CHANNEL	REPL		Harding County	4"x4" White Delineator Back to Back w/Post	Bridge			
45,627225	103 484026			East, West	12	36 OM3-L5	North,South	R/S	6 XI	2			No Action		Harding County	Type 3 Flexible Object Marker - Left	Bridge			
45.627225	-103.484026	Old Hwy 85		East, West	12	36 OM3-RS	North,South	R/S	6 XI	2			No Action		Harding County	Type 3 Flexible Object Marker - Right	Bridge			
15.45.627835	-103.484124		30.731		24	36 R12-5a	North	R/S/S	0 IV		11 2" 12 Gauge	SQTUBE	REPL		Harding County	Bridge Posting(Single Unit 25; Combinations 41)	Replace Post			
45.628555	-103.483977		30,779		36	36 W5-2	North	R/S	9 XI		11 2" 12 Gauge	SQTUBE	REPL		Harding County	Narrow Bridge	6.1			
45,631603 45,631603	-103.484052 -103.484052		30.992		30	36 R12-5a 24 W16-3aP	North North	R/S/S	0 IV	1	11 2" 12 Gauge	SQ TUBE	No Action		Harding County Harding County	Bridge Posting(Single Unit 25; Combinations 41) XX Miles (2 Line Plaque) (0.2 Miles)	Replace Post			
45.632181	-103.484092		31.031		30	12 03-1	North South	R/S.	5 IV	2			No Action		Harding County	Street Sign(E6 Rd)				
45,632181	-103.484092		31.031		48	12 03-1	East	R/S	4 IV	1	9 2" 12 Gauge	SQ TUBE	REPL		Harding County	Street Sign(Old Hwy 85)				
45.644265	-103.484010	Old Hwy 85	31.86	East	10	27 D10-S	North,South	R/S	3.75 IV	2	7 2" 12 Gauge	SQ TUBE	New		Harding County	Non-Interstate Milage Reference Markers(5.6)	1			
45.644265	-103.484010			East, West	-6	12 OM2-2Va	North, South	R/S	4 XI	8	7 1.12 Lb/Ft	U-CHANNEL	REPL		Harding County	Type 2 Object Marker Back-to-back (6"x12")	Box Culvert			
45,646866	-103,484019			East,West	.6	12 OMZ-2Va	North, South	R/S	2 XI	4	7 1.12 Lb/Ft	U-CHANNEL	REPL		Harding County	Type 2 Object Marker Back-to-back (6"x12")	Small Box Culvert			
45.650085	-103.484015		32.268		10	30 W1-2L	South South	R/S	6.25 XI	1	11 2" 12 Gauge	SQ TUBE	REPL No Action		Harding County	Curve (Left)	On Free About			
45,650503 45,650503	-103.483996 -103.483996		32.297 32.297		36	27 D10-5 36 W3-1	North,South South	R/S	3,75 IV 9 XI	1	11 2" 12 Gauge	SQTUBE	No Action REPL		Harding County Harding County	Non-Interstate Milage Reference Markers(6.1) Stop Ahead	On Stop Ahead			
45,650718	-103.484013			West	18	24 R2-1	North	R/S	3 IV	1	10 2" 12 Gauge	SQ TUBE	REPL		Harding County	Speed Limit (45)				
45.651478	-103.484457		32.372		48	12 D3-1	North,South	R/S	8 IV	2	9 2" 12 Gauge	SQ TUBE	REPL		Harding County	Street Sign(Old Hwy 85)				
45.651478	-103,484457	Old Hwy 85	32.372	South	36	12 D3-1	East,West	NEW	5 PV	2			No Action		Harding County	Street Sign(US 85)	NA A			
45,548563	-103,973217		23.23		24	30 R2-1	South	R/S	5 //	1	10 2" 12 Gauge	SQ TUBE	R/S		City of Camp Crook	Speed Limit (25)				
45.416402	-103.278721		14,088		10	36 D10-6	North, South	R/S	5 IV	. 2		10200	No Action		Harding County	Non-Interstate Milage Reference Markers (10.6)	On Cross Road			
45.416402 45.417175	-103.278721 -103.278697	Martin Company	14.088		30	30 W2-1 30 W1-5R	North South	R/S	6.25 XI 6.25 XI	1	11 2" 12 Gauge	SQ TUBE	REPL		Harding County	Cross Road	-	_	_	_
45.421018	-103.278601		14.408		30	30 W42-9	South	NEW	6.25 XI	1	11 2" 12 Gauge 11 2" 12 Gauge	SQ TUBE	NEW		Harding County Harding County	Winding Road (Right) Cattle Guard				1
45,422187	-103,278729		14.487		30	30 W1-5L	North	R/S	6,25 XI	1	11 2° 12 Gauge	SQ TUBE	REPL		Harding County	Winding Road (Left)				
45.422358	-103.278678			East, West	6	12 OM2-2Va	North, South	R/S	2 XI	4	7 1.12 Lb/Ft	U-CHANNEL	REPL		Harding County	Type 2 Object Marker Back-to-back (6"x12")	Cattle Guard			
45.423748	-103,278740		14.598		18	24 W1-2L	South	R/S	3 XI	1	11 2" 12 Gauge	SQ TUBE	REPL	1	Harding County	Curve (Left)	11			
45,423748	-103.278740		14.598		30	30 W42-9	North	NEW	6.25 XI	1	11 2" 12 Gauge	SQ TUBE	NEW		Harding County	Cattle Guard				
45,426062	-103.280001			Southwest	30	30 W1-2R	Northwest	R/S	6.25 XI		11 2" 12 Gauge	SQ TUBE	REPL		Harding County	Curve (Right)	4	- 1		
45.428494 45.430964	-103.282897 -103.284014		14.998	Northeast	30	30 W1-2R 27 D10-5	Southeast North, South	R/S	6.25 XI 3.75 IV	2	11 2" 12 Gauge	SQ TUBE	No Action		Harding County Harding County	Curve (Right) Non-Interstate Milage Reference Markers (9.5)	On Curve			
45,430964	-103.284014		15.182		30	30 W1-2L	North	R/S	6.25 XI	1	11 2" 12 Gauge	SQ TUBE	REPL	1	Harding County	Curve (Left)	J. Cui 76			
The Control of	1 - 1 - 1 - 1 - 1 - 1 - 1 - 1 - 1 - 1 -				- 2		P	0.10	2 01			500,500	Leave	- 3	Charles Annual Control					
45.435420	-103.284049	Park Rd	15.488	East	30	30 W1-2L	South	R/S	6.25 XI	1	0 2" 12 Gauge	SQ TUBE	Existing Post	0	Harding County	Curve (Left)				
45.437367	-103.285433	Park Rd	15.652	Southwest	30	30 W1-2R	Northwest	R/S	6.25 XI	1	11 2" 12 Gauge	SQ TUBE	REPL	1	Harding County	Curve (Right)	1 1			
45.437856	-103.286376	Park Rd	15,707	Northeast, Sout west	5 F	12 OM2-2Va	Northwest,South	R/S	4 XI	s	7 1.12 Lb/Ft	U-CHANNEL	REPL	4	Harding County	Type 2 Object Marker Back-to-back (6"x12")	2 - 60" Pipes			
45.438470	-103.287677	Park Rd	15.784	Northeast	30	30 W1-2R	Southeast	R/S	6.25 XI	1	0 2" 12 Gauge	SQ TUBE	Leave Existing Post	o	Harding County	Curve (Right)				
45,440606	-103.289130	Park Rd	15,961	West	6	12 W1-2L	North	R/S	2 81	4	0 2" 12 Gauge	SQ TUBE	Leave	n	Harding County	Curve (Left)				
45.442572	-103.289128	Park Ret	16.099		30	30 W42-9	South	NEW	6.25 XI	1	11 2" 12 Gauge	SQ TUBE	Existing Post NEW		Harding County	Cattle Guard		-		
45 444040	-103.289122			East, West	6	12 OM2-2Va	North,South	R/S	2 XI	4	7 1.12 Lb/Ft	U-CHANNEL	REPL		Harding County	Type 2 Object Marker Back-te-back (6"x12")	Cattle Guard		1	. The work and the second
45.442572	-103.289128	Park Rd	16.291	West	30	30 W42-9	North	NEW	6.25 XI	1	11 2" 12 Gauge	SQ TUBE	NEW	1	Harding County	Cattle Guard			1000	ALEBRARAGE NO.
45.449667	-103.289157		16.587		10	27 010-5	North, South	R/S	3.75 IV	2	9 2" 12 Gauge	SQ TUBE	NEW	1	Harding County	Non-Interstate Milage Reference Markers (8.1)	100		19970	PROFESSION.
45,449667	-103.289157			East, West	6	12 OM2-2Va	North, South	R/S	2 XI	4	7 1 12 Lb/Ft	U-CHANNEL	REPL Leave	1	Harding County	Type 2 Object Marker Back-to-back (6"x12")	48" Pipe		STREET, SELL	CO NA
45.453421	-103.289149	0.000	16.846		10	27 W1-2L	South	R/S	3.75 XI	2	0 2" 12 Gauge	SQ TUBE	Existing Post Leave		Harding County	Curve (Left)			1 500	7 Han
45,455350	-103,289909	Park Rd	16,987	Southwest	30	30 W1-2R	Northwest	R/S	6.25 XI	1	0 2" 12 Gauge	SQTUBE	Existing Post	0	Harding County	Curve (Right)			REG	mefilet
45,458998	-103.292887	Park Rd	17.276	Northeast	30	30 W1-2L	Southeast	R/5	6.25 XI	1	0 2"12 Gauge	5Q TUBE	Leave Existing Post	0	Harding County	Curve (Left)			100	JASON T. HANSON
45,459253	-103,293078	Park Rd	17.296	Northeast,Sout west	th 6	12 OM2-2Va	Northwest,South	R/S	2 XI	4	7 1.12 Lb/Ft	U-CHANNEL	REPL	2	Harding County	Type 2 Object Marker Back-to-back (6"x12")	30" Pipe		2000	8112 18
45,460618	-103.294955	Park Rd	17.428	Southwest	30	30 W1-2R	Northwest.	R/5	6.25 XI	1	0 2" 12 Gauge	SQ TUBE	Leave Existing Post	0	Harding County	Curye (Right)			33.	PA DAMA
45,461992	-103.297724	Park Rd	17.593	Northeast:	30	30 W1-2L	Southeast	R/S	o xı	0	0 2° 12 Gauge	5Q TUBE	Leave Existing Post	0	Harding County	Curve (Left)			27.2	1001
			4				- 1			1.			(Lenstring FUSE)							

Table of Permanent Signing - Harding County DING PURPOSES ONLY

Sign Action: D/R = Discard Remove, D/S = Discard Salvage, R/S/S = Reset Existing Salvaged Sign, R/S = Replace Salvage

45,438 West

45.438 West

46.937 West 46.937 West 46.942 East

47.006 North 47.006 North 47.006 North

45.583 East

45.799424

45.777662 45.777662

45,776586

45.776586

-103.066145 Ralph Rd

-103,066426 Raiph Rd -103,066426 Raiph Rd -103,066393 Raiph Rd

-103,066655 Ralph Rd -103,066655 Ralph Rd 27 D10-5 30 W1-2L

27 010-5 30 W2-1 30 R2-1

12 03-1 12 03-1 12 03-1 12 03-1 3.75 IV 5.25 XI

5.25 XI 3.75 IV

6.25 XI 5 JV

4.5 IV 4 IV 4.5 IV
 STATE OF SOUTH DAKOTA
 PROJECT NO.
 SHEET NO.
 SHEET NO.
 SHEET SHEETS
 TOTAL SHEETS
 75
 91

Plotting Date: 5/22/25 Revised Date: xx/xx/xx Initials:WAC

Latitude	Longitude	Route	MRM	Side of Road	Width (in)	(in) Number	Sign Face	Action	Footage	Sheeting Type	# of P Signs Le	Post Pos	st Type Desc	Post Matri	Post Action	Posts	Ownership	Description	Remarks	Salvage Quantity	Installed SQFT	Installed Post
45,462833	-103,300006 Pa		17.72		10	- 01 DOT -	North,South	R/5	3.75 IV		- 2	1 7.00		20.11	No Action Leave		Harding County	Non-Interstate Milage Reference Markers (6.9)	On Curve			
45.462833	-103.300006 Pa	ark Rd	17.72	South	30	30 W1-2R	West	R/S	6.25 XI		1	0 2" 12	Gauge	SQTUBE	Existing Post	O	Harding County	Curve (Right)				
45.466235	-103,311885 Pa	ark Rd	18.338	Northeast, South west		Del7	Narthwest,Souther	R/S	0 81	y	20	7 1.12 (Lb/Ft	U-CHANNEL	RÉPL	10	Harding County	4"x4" White Delineator Back to Back w/Post	18.338 to 18.394 @ 75 ^t			
45,468500	-103.316830 Pa	ark Rd	18,626	Northeast	30	30 W1-2R	Southeast	R/S	5.25 XI		1	0 2" 12	Gauge	SQ TUBE	Leave Existing Post	0	Harding County	Curve (Right)				
45.470163	-103.318865 Pa	ark Rd	18.781	Southwest	10	27 010-5	Northwest, Souther	R/5	3.75 IV	,	2				No Action	0	Harding County	Non-Interstate Milage Reference Markers (5.9)	On Curve			
45,470163	-103.318865 Pa	ark Rd	18,781	Southwest	30	30 W1-2L	Northwest	R/S	6.25 XI	/	1	11 2" 12	Gauge	SQ TUBE	REPL		Harding County	Curve (Left)				
45.471946	-103.320132 Pa	ark Rd	18.922	Northeast	30	30 W1-5R	Southeast	R/S	6.25 XI		i	0 2" 12	Gauge	SQTUBE	Leave Existing Post	O	Harding County	Winding Road (Right)				
45.472255	-103.320351 Pa	ark Rd	18.945	Northeast	30	30 W42-9	Southeast	NEW.	5,25 XI		1	11 2" 12	Gauge	SQ TUBE	NEW	-1	Harding County	Cattle Guard				,-
45.473089	-103.320864 Pa	ark Rd	19.005	Northeas, South	б	12 OM2-2Va	Northwest, Souther	R/5	2 XI		4	7 1.12 1	Lb/Ft	U-CHANNEL	REPL	2	Harding County	Type Z Object Marker Back-to-back (6"x12")	Cattle Guard			
45.474355	-103,321173 Pa	ark Rd	19.095	West	30	30 W42-9	North	NEW	6.25 XI		1	11 2" 12	Gauge	SQ TUBE	NEW	1	Harding County	Cattle Guard				
45.479352	-103.319547 Pa		19.461		30	30 W1-5R	North	R/S	6.25 XI		-1	11 2" 12		SQ TUBE	REPL		Harding County	Winding Road (Right)				
45.492776	-103.319578 Pa	1 1 1 1 1 1 1 1 1 1 1 1 1 1 1 1 1 1 1 1	20.387		10	27 010-5	North,South	R/S	3.75 IV		2	7 2" 12		SQTUBE	NEW		Harding County	Non-Interstate Milage Reference Markers (4.3)				
45.492776	-103,319578 Pa			East, West	6	12 OM2-2Va	North,South	R/5	2 XI		4	7 L12 l		U-CHANNEL	REPL		Harding County	Type 2 Object Marker Back-to-back (6"x12")	30" Pipe			
45.500537 45.516974	-103,319546 Pa		20.932	East, West	30	30 W1-5R 12 OM2-2Va	South North,South	R/S	6.25 XI		4	7 1.12 1		SQ TUBE U-CHANNEL	REPL		Harding County Harding County	Winding Road (Right) Type 2 Object Marker Back-to-back (6"x12")	30" Pipe			
45.517526	-103.319557 Pa		21.149		30	30 W42-9	North	NEW	6.25 XI		1	11 2" 12		SQ TUBE	NEW		Harding County	Cattle Guard	30 Fipe			
45.505177	-103.317549 Pa			Northeast	30		Southeast	NEW	5.25 XI		1	11 2" 12		SQTUBE	NEW		Harding County	Cattle Guard				
45.506461	-103.318105 Pa			North,South	6	12 OM2-2Va	East, West	R/S	2 XI		4	7 1.12 (Lb/Ft	U-CHANNEL	REPL	2	Harding County	Type 2 Object Marker Back-to-back (6"x12")	Cattle Guard			
45.507576	-103,319522 Pa		21.47		30	30 W42-9	North	NEW	5.25 XI		1	11 2" 12		SQ TUBE	NEW		Harding County	Cattle Guard				
45,508387	-103,319534 Pa	ark Rd	21.53	West	30	30 W1-5R	North	R/5	6.25 XI		1	11 2" 12	Gauge	SQTUBE	REPL	1	Harding County	Winding Road (Right)				_
45,508586	-103.319530 Pa	ark Rd	21.552	East,West	6	12 OM2-2Va	North,South	R/S	4 XI		8	7 1.12 (Lb/Ft	U-CHANNEL	REPL	4	Harding County	Type 2 Object Marker Back-to-back (6"x12")	Box Culvert: Remove Type 3 Object markers			
45.511232	-103.319557 Pa			East,West	6	12 OM2-2Va	North,South	R/5	2 XI		4	7 1.12 (U-CHANNEL	REPL		Harding County	Type 2 Object Marker Back-to-back (6"x12")	30" Pipe			
45.514469	-103.319544 Pa	2.0.00	21:949		30	30 W42-9	South	NEW	5.25 XI		1	11 2" 12	Gauge	SQ TUBE	NEW		Harding County	Cattle Guard				
45.511232	-103,319557 Pa		22,047	Contraction Contraction	10	27 010-5	North,South	R/5	3.75 IV		2	44 20 42	Calles	CO TURE	No Action		Harding County	Non-Interstate Milage Reference Markers (2.6)	On Cattle Crossing			
45.511232 45.515930	-103,319557 Pa -103,319547 Pa			East, West East. West	50	30 W11-4 12 OM2-2Va	North,South North,South	R/5 R/5	12.5 XI		4	7 1.12 1		U-CHANNEL	REPL		Harding County Harding County	Type 2 Object Marker Back-to-back (6"x12")	Cattle Guard			
45.519093	-103.319527 Pa		22,265		30	30 W1-5L	South	R/S	6.25 XI		1		Gauge	SQ TUBE	Leave		Harding County	Winding Road (Left)	Same and a			
45.520786	-103.319696 Pa	ark Dd	22-292	East, West	6	12 OM2-2Va	North,South	R/S	2 XI		4	7 1.12 1		U-CHANNEL	Existing Post REPL		Harding County	Type 2 Object Marker Back-to-back (6"x12")	48" Pipe			
45.526864	-103.316082 Pa			Southwest	30	30 W1-5L	Northwest	R/S	5.25 XI		1		Gauge	SQTUBE	Leave		Harding County	Winding Road (Left)	70 (100			
				1	30		South	77.7	100						Existing Post					-		
45,529357 45,530531	-103,329139 Pa	T-27 M UT	23.193		10	30 W42-9 27 010-5	North,South	NEW R/S	5.25 XI 3.75 IV		2	11 2" 12 7 2" 12		SQ TUBE	NEW		Harding County Harding County	Cattle Guard Non-Interstate Milage Reference Markers (1.4)				
45.530531	-103,329950 Pa			East, West	6	12 OM2-2Va	North,South	R/S	2 XI		4	7 1.12 1		U-CHANNEL	REPL		Harding County	Type 2 Object Marker Back-to-back (6"x12")	Cattle Guard			
45,531996	-103,330629 Pa		23.392		30	30 W42-9	North	NEW	6,25 XI		1	11 2" 12		SQTUBE	NEW		Harding County	Cattle Guard	Country Country			
45.532193	-103.330697 Pa	ark Rd	23,404	East	30	30 W1-5R	South	R/5	6.25 XI		1	- 15	Gauge	SQ TUBE	Leave Existing Post	1.0	Harding County	Winding Road (Right)				
45,542793	-103,327365 Pa	ark Rd	24.215	West	30	30 W1-SL	North	R/5	6.25 XI		1	0 2" 12	Gauge	SQ TUBE	Leave	0	Harding County	Winding Road (Left)				
45,544313	-103.327113 Pa	ark Rd	24.322	Fast	30	30 W1-2L	South	R/S	12,5 XI		2	0.2"12	: Gauge	SQ TUBE	Leave		Harding County	Curve (Left)				
			Sec.				1							7.com	Existing Post Leave							
45,546264	-103,327355 Pa		24.459	-	30	30 W1-2R	North	R/S	6,25 XI		1	0 2" 12	1707	SQTUBE	Existing Post		Harding County	Curve (Right)				
45.548137	-103,327892 Pa		24.592		36	36 W3-1	South	R/S	9 XI		1	11 2" 12		SQTUBE	REPL		Harding County	Stop Ahead		_		
45.548815 45.549113	-103.328085 Pa -103.328141 Pa		24.635 24.657		10	30 RZ-1 18 010-4	North North,South	R/S	5 IV 2,5 IV		1	10 2" 12	Gauge	SQ TUBE	No Action		Harding County Harding County	Speed Limit(35) Non-Interstate Milage Reference Markers (0)	On Ukertask at Large			
45.549113	-103.328141 Pa		24.657		36	36 SP-1	North	R/S	9 XI		1	11 2" 12	Gauge	SQ TUBE	REPL		Harding County	Livestock At Large	On Livestock at Large		-	
45.549113	-103.328141 Pa		24.657		36	36 SP-3	South	R/S	9 X)		1	11 2" 12		SQTUBE	REPL		Harding County	End Livestock at Large	1 ==			
45.549113	-103.328141 Pa	ark Rd	24.657	West	30	24 W7-3aP	North	R/S	5 XI		1				No Action	0	Harding County	NextMiles (15 Miles)				
45.549317	-103,328139 Pa			East, West	6	12 OM2-2Va	North,South	R/S	2 XI		4	7 1.12 (U-CHANNEL	REPL		Harding County	Type 2 Object Marker Back-to-back (6"x12")	Cattle Guard			
45.349409	-103,328122 Pa		24.679		36	12 03-1	East, West	R/5	6 IV		2	9 2" 12	Gauge	SQ TUBE	NEW		Harding County	Street Name (Park Rd)				
45.549409 45.549484	-103.328122 Pa		24.679		36	12 03-1	North,South	NEW	6 IV		2			1.10	No Action	0	Harding County Harding County	Street Name (SD 20) For Reference	& SD 20			100
45.457757	-102.994449 Ra		16.965		30	30 W14-2	North	NEW	6.25 XI	-	1	11 2" 12	Gauge	SQ TUBE	NEW		Harding County	No Outlet	a 30 20			
45.457950	-102.994467 Ra		16.979		36	36 W70-2	North	NEW	9 XI		1	11 2" 12		SQTUBE	NEW		Harding County	No Maintenance				
45.457950	-102.994467 Ra		16.979		24		North	NEW	3 XI		1				No Action		Harding County	No Travel Advised				7,-
45.458189	-102,994543 Ra		16.995	Center	54	12 03-1	East, West	R/5	9 10		2	9 2"12	Gauge	SQ TUBE	REPL	1	Harding County	Street Name(Rabbit Creek Pl)				
45,458293	-102,994412 Re		17			REF		NEW	0		0				No Action		Harding County	For Reference	& Sorum Rd			
45.834293	-103.066434 Ra	20. Mr. C 2. D. D. D.	43.026			Del8a	2	NEW	D XI		1	-		12.2.25	No Action		Harding County	4" Tubular White Delineator (No Post)	On Yield			
45.834293	-103.066434 Ra		43.026		36	36 R1-1	South	R/S	9 XI		1	11 2" 12		SQTUBE	REPL		Harding County	Yield 36x36				
45,829716	-103,066473 Ra		43,341		10	27 010 5	North/South	R/5	3.75 IV		2		Gauge	SQ TUBE	NEW		Harding County	Non-Interstate Milage Reference Markers (0.3)	201 0100			
45.829716 45.826358	-103.066473 Ra			East, West East, West	ti	12 OM2-2Va 12 OM2-2Va	North,South	R/S R/S	2 XI		4	7 1.12 (U-CHANNEL U-CHANNEL	REPL		Harding County Harding County	Type 2 Object Marker Back-to-back (6"x12") Type 2 Object Marker Back-to-back (6"x12")	30" Pipe 30" Pipe			
45.808478	-103.066465 Ra		44.807		10		North/South	R/S	3.75 IV		2	7 4-42	part/T1	O CHARNEL	No Action		Harding County	Non-Interstate Milage Reference Markers (1.7)	On Curve		Salar Elling	BREEFER
45.808478	-103.066465 Ra		44.807		30	30 W1-2L	North	R/S	5.25 XI		1	11 2" 12	Gauge	5Q TUBE	REPL		Harding County	Curve (Left)			400000	OFFOO
5.806134	-103.066186 Ra		44,968		30	30 W1-2R	South	R/S	5.25 XI		1	11 2" 12		SQ TUBE	REPL		Harding County	Curve (Right)			1843 P.	(ALESS)
5.803819	-103.065642 Ra		45.124		30	30 W1-2R	North	R/S	5.25 XI	-	1	11 2" 12		SQ TUBE	REPL		Harding County	Curve (Right)			18 OE) -0	0000004
5,801581	-103,065633 Re		45.282		30		South	R/S	6.25 XI		1	11 2" 12		SQTUBE	REPL	- 1	Harding County	Curve (Left)			2 10 00	geu. Iyo
45.799816	-103.066043 Ra	aloh Ret	A5 A1	East West	6	12 OM2-2Va	North South	R/S	2 XI		A	7 1 12 1	Lb/Et	U-CHANNEL	REPL	-9	Harding County	Type 2 Object Marker Back-to-back (6"x12")	30" Pipe		St 50 0 /	11

11 2" 12 Gauge

11 2" 12 Gauge

11 2" 12 Gauge 10 2" 12 Gauge

9 2" 12 Gauge

SQTUBE

0 Harding County 1 Harding County

1 Harding County

O Harding County

1 Harding County
1 Harding County

0 Harding County 0 Harding County

No Action

Non-Interstate Milage Reference Markers (2.4)

Street Name(Arrow Left)(Ralph Rd)

Curve (Left)

Cross Road



Table of Permanent Signing - Harding County Purposes ONLY

Sign Action: D/R = Discard Remove, D/S = Discard Salvage, R/S/S = Reset Existing Salvaged Sign, R/S = Replace Salvage

-103,283145 Redig Rd

-103.437859 Redig Rd -103.261456 Redig Rd -103.255527 Redig Rd

45.273129

STATE OF SOUTH PH 8032(06) DAKOTA

Plotting Date: 5/22/25 Revised Date: xx/xx/xx Initials: WAC

0.750	lude	Longitude Route	MRM Side of Rend	Width (in)	Height Number	Sign Face	Action	Square Footage	Sheeting	i of Signs	Post Type Desc	Post Matri	Post Action	# of Posts	Ownership	Description	Remarks	Salvage	Installed SQFT	Installed Post FT
Company Comp	586	-103.066655 Ralph Rd	47.006 North	54	12 03-1	East	R/S	4.5	IV	1			No Action		Harding County	Street Name(Arrow Up)(Lincoln Rd)				+
1.796		-103.066655 Ralph Rd				North	R/S			1			No Action	1	Harding County	Street Name(Lincoln Rd)(Arrow Right)				
1	_									- 1		_								
1.									-	1			-							
A TOTAL Control of										1		-					-			
1.79 1.79	_			34		INCLES				1		-					On Stop			
				30		East			+	1	11.2" 12 Gauge	SO TUBE					Cir Stop:			
1.75 1.00				1 30		Leat		0.20		-										
A TOTAL STATE Commonwealth C	524	-103.065857 Ralph Rd	47.045 South	24	24 M1-6	West	R/S		IV	1	0 2" 12 Gauge	SQ TUBE	1111000000		Harding County	County Route Sign (1-3 Digits)(734)				
4. April	533	-103.065495 Raigh Rd	47.061 South	24	30 R2-1	West	R/S		IV	1	10 2" 12 Gauge	SQ TUBE			Harding County	Speed Limit (45)				
Company Comp	566	-103.064489 Ralph Rd	47.111 North	36	36 W3-1	East	R/S		XI.	1		5Q TUBE	REPL			Stop Ahead	1 1 1 1 1 1 1 1 1 1 1 1 1 1 1 1 1 1 1 1	- 1		
Company Comp	495	-103.056131 Ralph Rd	47.517 North,South	6		East, West	R/S			4	7 1,12 L6/Ft	U-CHANNEL	REPL		Harding County	Type 2 Object Marker Back-to-back (6"x12")	48" Pipe			
1. 1. 1. 1. 1. 1. 1. 1.				6		East,West				4	7 1.12 Lb/Ft	U-CHANNEL				Type 2 Object Marker Back-to-back (6"x12")				
				-						2							On Side Road			
Company Comp	_			_						1	11 2" 12 Gauge	SQ TUBE								
Company Comp				1.0						2	a awar a		-							
1.										2							-			
1.75 1.75	-			30						- 4							20ll Ring			
4770000 -0.00 m/m -0.00				10						2							Su Pipe			
1.5 1.5				6						8							60" Pipe			
1.00 1.00	-			6						4										
4. 77692 1. 10			447.		- 3 2022	- 33.	- 7									The state of the s	1000			
1.00 1.00	463	-102,9846/1 Ralph Rd	50,962 North	24	301R2-1	East	R/S	4	N. C.	3	0 2" 12 Gauge	SQ TUBE	Existing Pos	(Harding County	Speed Limit (45)				
49,7968 -30,9443	478	-102.984290 Ralph Rd	50.985 North	24	24 M1-6	East	R/S	. 2	IV	ì	0 2" 12 Gauge	SQ TUBE		A	Harding County	County Route Sign (1-3 Digits)(734)				
1.7 1.00 1	451	-102,984130 Ralph Rd	50,992 South	10	27 010-5	East, West	R/S	3.75	(V	2	7 2" 12 Gauge	SQ TUBE	NEW	-	Harding County	Non-Interstate Milage Reference Markers(7.9)				
1.		-102.984151 Ralph Rd				North, South				2	9 2" 12 Gauge	SQ TUBE		1 3	Harding County	Street Name(Ralph Rd)				
40,005.00 40,0	_		50,993 North	30		East, West			IV	2						Street Name(SD 79)	December 1			
46,000 12,000 1	-		27				_			0										
A CATON 100, MONTAL 12 15 15 15 15 15 15 15	-			6		1 2000000000000000000000000000000000000				4	1 1100 071.11						Cattle Guard			
4.77706 10.54500				30		East				1	11 2" 12 Gauge	SQTUBE					To the state of th			
0.72566 -0.024800-legs 0.005000 0.005000 0.00500 0.00500 0.00500 0.00500 0.00500 0.00500 0.00500 0.005	_			27		Mostly Smith			-	0	n 2013 Causes	CO TURE					& S.Cave Hills Rd			
4.27299				100						2	a 5 15 0 ange	SUIDBE								
42,77375 1,00,57759 1,0,57759 1,0,									IV.	1 1	9 2" 12 Gauge	SO TUBE								
A										2		1000					On Speed Limit			
A			7.5%	24	2.703.00			1-		ī	0/2" 12 Gauss	SO TUBE		-						
43-77150 -1-03-52235 Series 16	-		24.03.30011	24		Mest	W/3		, v		O'z 12 Gauge	30210BE			marding country	Speed Citil(45)				
42-27125 -100-32213/Feller (Bell 22-20) Nem Scale 6 12 Obd-2ve Sexteent Five 2-2 Object Marker (Best-Co-section (Five 2) Object Marker (Best-Co-secti				6						- 4			100				48" Pipe			
49-27123 -9.03-23200 [Feeq 84] 22-500 [seed (Seal) 6 2-200 - 270 1.21 [seed (Seal) 7 1				10						2										
43 7112 -10.03 07137 Bend R	-			6			-			4			-							
45 27153 -0.01 SOLDITE Resign Bot				6				_	-	4										
4.27115 -1.01.51000 Incident Company				10						8							3 - 60" Pipe	-	-	-
43.77153				10						4							26" Dine			
43.27155	_			0						33			_							
48.27155 3.104.27878 Seeding Seed 27.477 Seeding Seed 27.477 Seeding Seed 27.407 Seeding Se				12						22	/ Like Copper	O-CHAINNEL								
43.77102 -1.03.47879 Recig Ref 29.406 South 10 29 10.10 F Extremel Markers 1.4 Marging Rel 29.406 South 10 29 10.10 Extremel Markers 1.4 Marging Rel 29.407 North South 42 12 DM2 South 43 12 DM2 South 45 12 DM2 Marging Rel 29.407 North South 10 27 10.05 Extremel Markers 1.4 Marging Rel Marging Country North South 10 27 10.05 Extremel Markers 1.4 Marging Rel Marging Country North South 10 27 10.05 Extremel Markers 1.4 Mar							-			2	- 1	-			Commence of the Commence of th					
49.27/2029 - 1.09.24/2039 Recig Red 29.404 North 42 12.03 at East, West R/S 7 V 2 9 7 12.0 acuage 50 TUBE REFL 2 Facting County Type 2 Colored Name Reach coact (6° 1.2°) 49.27/2019 10.04.266669 Recig Red 29.5048 North 48 12.09 at 1.05 North 47 1.05 North 48 12.09 at 1.05 North 48 12.00 at 1.05				_						2	7 2" 12 Gauge	SQ TUBE					B1100 D4			
45.271107 -1.03.426698 Redg Rd 29.943 North 42 12] 0.3.1 Earl West R/S 7 V 2 9 2*12 Gauge SQ TUBE REP. 1 Harding County Street Name (Mason Rd)				6					-	4			-				48" Pipe			
49.27110 1.03 426008 Redge Rd 29.945 North 48 12 19-1 South R/S 4 N 1 1 No. 440008 Redge Rd 30.074 North-South 6 12 OM-2 Value Rest R/S 2 N 4 7 1.12 Lip/Ft U-CHANNEL RFPL 4 Harding County Tope 2 Object Marker Back-to-back (Fu 22*) RP Pipe RFPL R				42						2										
45.27119	108	-103.426658 Redig Rd	29,943 North	48	12 03-1	South				1			No Action	(Harding County				M M	
45 27008	_			10						- 2						Non-Interstate Milage Reference Markers (6.1)		10/1 = 2		
45.270062 - 1.00.40975-8 Resig Ref 30.992 South 10 27 20.95 East West 12 20.25 20.35				6				_	-	4				_	A STATE OF THE STA					
45.270872 -103.364391 Redig Rd				6					-	8							60" Pipe	_		
45.270392 -103.3664319 Redig Rd 32.894 South 30 80 M42-9 West RF 6.25 Ki 112*12 Gauge SQTUBE NEW 1 Harding County Non-Interated Millage Reference Markers (9) On Livestock at Large 45.270372 -103.366429 Redig Rd 32.984 South 36 36 SP-1 West RF 6.25 Ki 1 112*12 Gauge SQTUBE REPL 2 Harding County Livestock At Large 45.270372 -103.366429 Redig Rd 32.984 South 36 36 SP-1 West RF 6.25 Ki 1 1 12*12 Gauge SQTUBE REPL 1 Harding County Livestock At Large Reference Markers (9) On Livestock at Large Reference Mar	_			10				_		2							NAME OF THE OWNER			
45.270872 -103.364299 Redig Rd 32.984 South 35 36 SP-1 West R/S 2,5 W 2 No Action O Harding Country Won-interstate Milage Reference Markers (9) On Livestock at Large 45.270872 -103.364299 Redig Rd 32.984 South 36 36 SP-1 West R/S 9 W 1 12 **12.6 auge SQ TUBE REPL Harding Country Livestock at Large No Action O Harding Country No	_			6		NAT-				4				-	Harding Courses	Court County	30" Pipe		-	-
45.270872 -103.364298 Redig Rd 32.998 South 36 36 5P-1		102 264 300 D-J:- DJ	32.887 South	30						1	11 2" 12 Gauge	SCLUBE		1			On Unestock at Land			
45.270872 -103.364296 Redig Rd 32.984 North 36 35.95-3 East R/S 9/XI 1 12"12 Gauge SQ TUBE REPL 1 Harding County End Large SQ TUBE REPL 2 Harding County Note Mile (Reflection County SQ Type 2 Object Marker Back-to-back (6"x12") Cattle Guard S2.270876 -103.364298 Redig Rd 32.984 North 30 30 NW42-9 East NEW 6.25 XI 1 112"12 Gauge SQ TUBE NEW 1 Harding County Type 2 Object Marker Back-to-back (6"x12") Cattle Guard S2.270787 -103.336429 Redig Rd 34.338 South 10 36[10]-6 East, West R/S 2 XI 4 7 1.12 Lb/Ft U-CHANNEL REPL 2 Harding County Cattle Guard S2.270777 -103.332675 Redig Rd 34.53 North 30 30 NW42-9 East NEW 6.25 XI 1 112"12 Gauge SQ TUBE NEW 1 Harding County Non-interstate Milage Reference Markers (10.4) SQ TUBE NEW 1 Harding County Type 2 Object Marker Back-to-back (6"x12") Cattle Guard S2.270787 -103.334522 Redig Rd 34.53 North 30 30 NW42-9 East NEW 6.25 XI 1 112"12 Gauge SQ TUBE NEW 1 Harding County Type 2 Object Marker Back-to-back (6"x12") Cattle Guard S4.270777 -103.332675 Redig Rd 34.53 North 30 30 NW42-9 East NEW 6.25 XI 1 112"12 Gauge SQ TUBE NEW 1 Harding County Type 2 Object Marker Back-to-back (6"x12") Cattle Guard S4.270778 -103.333457 Redig Rd 34.53 North 30 30 NW42-9 East NEW 6.25 XI 1 112"12 Gauge SQ TUBE NEW 1 Harding County Type 2 Object Marker Back-to-back (6"x12") Cattle Guard S4.270735 -103.33547 Redig Rd 34.59 North. 50 30 NW42-9 East NEW 6.25 XI 1 112"12 Gauge SQ TUBE NEW 1 Harding County Cattle Guard S4.270735 -103.33547 Redig Rd 35.565 South 30 30 NW42-9 East NEW 6.25 XI 1 112"12 Gauge SQ TUBE NEW 1 Harding County Cattle Guard S4.270778 -103.33547 Redig Rd 35.565 South 30 30 NW42-9 East NEW 6.25 XI 1 112"12 Gauge SQ TUBE NEW 1 Harding County Cattle Guard S4.270778 -103.309315 Redig Rd 35.565 South 30 30 NW42-9 East NEW 6.25 XI 1 112"12 Gauge SQ TUBE NEW 1 Harding County Type 2 Object Marker Back-to-back (6"x12") Cattle Guard S4.270775 -103.309315 Redig Rd 35.73 North 30 30 NW42-9 East NEW 6.25 XI 1 112"12 Gauge SQ TUBE NEW 1 Harding County Type 2 Object Marker Back-to-back (6"x12") 48"										- 4	11 2" 12 Cause	SO TUPE					On Livestock at Large			
45.270876 103.364299 Redig Rd 32.984 South 30 24 W/7-3aP West R/S 5 X/ 1 No Action O Harding County Next Miles (8 Miles)				-						1										
45.270886 -1.03.362127 Redig Rd										1	Tall 12 Googe	30,1000						10.		
45.270894 103.362284 Redg Rd 33.084 North 30 30 W42-9 East NEW 6.25 XI 1 11 2"12 Gauge SQ TUBE NEW 1 Harding County Cattle Guard 45.270787 103.334522 Redg Rd 34.385 South 30 30 W42-9 West NEW 6.25 XI 1 11 2"12 Gauge SQ TUBE NEW 1 Harding County Cattle Guard 1 Harding County C				6						A	7 1.12 Lb/Ft	Ú-CHANNE!					Cattle Guard			
45.270787 -103.336612 Redig Rd 34.338 South 30 30 W42-9 West NEW 6.25 XI 1 11 2" 12 Gauge SQ.TUBE NEW 1 Harding County Cattle Guard 45.270787 -103.334522 Redig Rd 34.438 South 10 36 D10-6 East, West R/S 5 IV 2 7 2" 12 Gauge SQ.TUBE NEW 1 Harding County Non-interstate Milage Reference Markers (10.4) 11 2" 12 Gauge SQ.TUBE NEW 1 Harding County Non-interstate Milage Reference Markers (10.6) 11 12" 12 Gauge SQ.TUBE NEW 1 Harding County Non-interstate Milage Reference Markers (10.6) 11 12" 12 Gauge SQ.TUBE NEW 1 Harding County Non-interstate Milage Reference Markers (10.6) 11 12" 12 Gauge SQ.TUBE NEW 1 Harding County Non-interstate Milage Reference Markers (10.6) 11 12" 12 Gauge SQ.TUBE NEW 1 Harding County Non-interstate Milage Reference Markers (10.6) 11 12" 12 Gauge SQ.TUBE NEW 1 Harding County Non-interstate Milage Reference Markers (10.6) 11 12" 12 Gauge SQ.TUBE NEW 1 Harding County Non-interstate Milage Reference Markers (10.6) 11 12" 12 Gauge SQ.TUBE NEW 1 Harding County Non-interstate Milage Reference Markers (10.6) 11 12" 12 Gauge SQ.TUBE NEW 1 Harding County Non-interstate Milage Reference Markers (10.6) 11 12" 12 Gauge SQ.TUBE NEW 1 Harding County Non-interstate Milage Reference Markers (10.6) 11 12" 1				30						1										
45.270787 -103.334522 Redig Rd										1										
45.270787 -103.33452/ Redig Rd 34.438 North, South 6 12 0M2-2Va East, West R/S 2 XI 4 7 1.12 Lb/Ft U-CHANNEL REPL 2 Harding County Type 2 Object Marker Back-to-back (6"x12") Cattle Guard 45.270777 -103.3326/15 Redig Rd 34.58 North 30 30/W42-9 East NEW 6.25 XI 1 112"12 Gauge SQ TUBE NEW 1 Harding County Type 2 Object Marker Back-to-back (6"x12") 30" Pipe 45.270787 -103.326/15 Redig Rd 34.799 South 30 30/W42-9 East NEW 6.25 XI 1 112"12 Gauge SQ TUBE NEW 1 Harding County Cattle Guard Type 2 Object Marker Back-to-back (6"x12") 30" Pipe 45.270735 -103.311339 Redig Rd 35.565 South 30 30 W42-9 West NEW 6.25 XI 1 112"12 Gauge SQ TUBE NEW 1 Harding County Cattle Guard Sp. 70.3309315 Redig Rd 35.565 South 10 36 J016 East, West R/S 5 IV 2 72"12 Gauge SQ TUBE NEW 1 Harding County Cattle Guard Sp. 70.3309315 Redig Rd 35.564 North, South 6 12 0M2-2Va West, R/S 5 IV 2 72"12 Gauge SQ TUBE NEW 1 Harding County Non-interaste Milage Reference Markers (13.6) Sp. 70.3309315 Redig Rd 35.564 North, South 6 12 0M2-2Va West, R/S 2 XI 4 7 1.12 Lb/Ft U-CHANNEL REPL 2 Harding County Type 2 Object Marker Back-to-back (6"x12") Cattle Guard Sp. 70.3309315 Redig Rd 35.573 North 30 30 W42-9 East NEW 6.25 XI 1 112"12 Gauge SQ TUBE NEW 1 Harding County Type 2 Object Marker Back-to-back (6"x12") Cattle Guard Sp. 70.3309315 Redig Rd 35.573 North 30 30 W42-9 East NEW 6.25 XI 1 112"12 Gauge SQ TUBE NEW 1 Harding County Type 2 Object Marker Back-to-back (6"x12") 48" Pipe 45.270775 -103.307100 Redig Rd 35.771 North, South 6 12 0M2-2Va East, West R/S 2 XI 4 7 1.12 Lb/Ft U-CHANNEL REPL 2 Harding County Type 2 Object Marker Back-to-back (6"x12") 48" Pipe				10	36 010-6	East, West	R/S		IV	2		SQ TUBE	NEW			Non-Interstate Milage Reference Markers (10.4)				
45.270657 -103.3931418 Redg Rd 34.599 South 50 30 W42-9 East NEW 6.25 XI 1 11 2" 12 Gauge SQ TUBE NEW 1 Harding County Cattle Guard County Cattle Guard County Cattle Guard County Cattle Guard Cattle G		-103.334522 Redig Rd		6	12 OM2-2Va					4	7 1,12 Lb/Ft				Harding County	Type 2 Object Marker Back-to-back (6"x12")	Cattle Guard			
45.270735 -103.31339 Redig Rd 34.799 South 30 30 W42-9 East NEW 6.25 XI 1 11 2" 12 Gauge SQ TUBE NEW 1 Harding County Cattle Guard 45.270735 -103.311339 Redig Rd 35.565 South 30 30 W42-9 West NEW 6.25 XI 1 11 2" 12 Gauge SQ TUBE NEW 1 Harding County Cattle Guard 45.270755 -103.309315 Redig Rd 35.664 South 10 36 D10-6 East West R/S 5 IV 2 7 12 Gauge SQ TUBE NEW 1 Harding County Non-interstate Milage Reference Markers (11.6) Non-interstate Milage				30						1										
45.270735 -103.31339 Redig Rd 35.565 South 30 30 W42-9 West NEW 6.25 XI 1 11 2" 12 Gauge SQ TUBE NEW 1 Harding County Cattle Guard 45.270755 -103.309315 Redig Rd 35.664 South 10 36 J010-6 East, West R/S 5 IV 2 72" 12 Gauge SQ TUBE NEW 1 Harding County Non-interplace Markers (13.6) 45.270755 -103.309315 Redig Rd 35.664 North, South 6 12 OM2-2Va West, East R/S 2 XI 4 7 1.12 Lb/Ft U-CHANNEL REPL 2 Harding County Type 2 Object Marker Back-to-back (6"X12") 45.270775 -103.307148 Redig Rd 35.753 North, South 6 12 OM2-2Va East, West R/S 2 XI 1 11 2" 12 Gauge SQ TUBE NEW 1 Harding County Type 2 Object Marker Back-to-back (6"X12") 45.270775 -103.307148 Redig Rd 35.753 North, South 6 12 OM2-2Va East, West R/S 2 XI 4 7 1.12 Lb/Ft U-CHANNEL REPL 2 Harding County Type 2 Object Marker Back-to-back (6"X12") 48" Pipe				6						4							30" Pipe			ROFESSIONA,
45.270755 -103.309315 Redig Rd 35.664 South 10 36 D10-6 East, West R/S 5 IV 2 7 2" 12 Gauge S0.7UBE NEW 1 Harding County Non-Interstate Milage Reference Markers (11.6) 45.270755 -103.309315 Redig Rd 35.664 North, South 6 12 OM2-2Va West, East R/S 2 XI 4 7 1.12 Lb/Ft U-CHANNEL REPL 2 Harding County Type 2 Object Marker Back-to-back (6" x12") Cattle Guard 45.270775 -103.307100 Redig Rd 35.751 North, South 6 12 OM2-2Va East, West R/S 2 XI 4 7 1.12 Lb/Ft U-CHANNEL REPL 2 Harding County Type 2 Object Marker Back-to-back (6" x12") 48" Pipe										1									-0111	Transaction of
45.270755 -103.309315 Redig Rd 35.664 North, South 6 12 0M2-2Va West, East R/S 2 XI 4 7 1.12 Lb/Ft U-CHANNEL REPL 2 Harding County Type 2 Object Marker Back-to-back (6"x12") Cattle Guard 45.270773 -103.307487 Redig Rd 35.753 North 30 30 W42-9 East NEW 6.25 XI 1 11 2"12 Gauge SQ TUBE NEW 1 Harding County Type 2 Object Marker Back-to-back (6"x12") 48" Pipe 45.270775 -103.307100 Redig Rd 35.771 North, South 6 12 0M2-2Va East, West R/S 2 XI 4 7 1.12 Lb/Ft U-CHANNEL REPL 2 Harding County Type 2 Object Marker Back-to-back (6"x12") 48" Pipe										1				-					41100	ROFESSION
45.270773 -103.307487 Redig Rd 35.753 North 30 30 W42-9 East NEW 6.25 XI 1 11 2"12 Gauge SQ TUBE NEW 1 Harding County Cattle Guard 45.270775 -103.307100 Redig Rd 35.771 North, South 6 12 OM2-2Va East, West R/S 2 XI 4 7 1.12 Lb/Ft U-CHANNEL REPL 2 Harding County Type 2 Object Marker Back-to-back (6"x12") 48" Pipe				10						2							Carlo Caral		State Children	000000go.
45.270775 -103.307100 Redig Rd 35.771 North, South 6 12 0M2-2Va East, West R/S 2 XI 4 7 1.12 Lb/Ft U-CHANNEL REPL 2 Harding County Type 2 Object Marker Back-to-back (6"x12") 48" Pipe				70						4							Cattle Guard		Car Carre	DEG. NO CO
				-						1							49" Dine		3 5 8	111.00
										4							-c ripe		5 5 8 /	MA
45.270686 -103.285062 Redig Rd 36.847 South 10 36/010-6 East, West R/S 5/W 2 7/2"12 Gauge 50 TUBE NEW 1 Harding County Non-Interstate Milage Reference Markers (12.9)										2			- Alberta -						3 6 8	TACON T
49.270686 - 103.28062 Redug Rd 36.847 North South 6 12]0M2-2Va East, West R/S 2/XI 4 71.12 Lb7Ft U-CHANNEL REPL 2 Harding County Type 2 Object Marker Back-to-back (6"X12") Cattle Guard				6						, A							Cattle Guard		7	JASON T.
45,279676 -103,283145 [Redig Rd 35,943] North 30 30 W42-9 East NEW 5.25 XI 1 112" 12 Gauge SQ TUBE NEW 1 Harding County Cattle Guard				30						1									75	HANSON

11 2" 12 Gauge

11 2" 12 Gauge 11 2" 12 Gauge

6.25 XI

5Q TUBE

Type 2 Object Ma

1 Harding County

1 Harding County
1 Harding County

Table of Permanent Signing - Harding Countying Purposes ONLY

Sign Action: D/R = Discard Remove, D/S = Discard Salvage, R/S/S = Reset Existing Salvaged Sign, R/S = Replace Salvage

-103.872530 River Rd

-103.872546 River Rd

-103.872531 River Rd -103.872615 River Rd -103.873156 River Rd

45.751977

9.383 West

9.41 East, West 9.497 East 9.582 West 30 W1-2R

STATE OF PROJECT SHEET TOTAL NO. SHEETS ARE NO. SHEETS TO SHEET TO SHEET TO SHEET SHEETS AND SHEETS

Plotting Date: 5/22/25 Revised Date: xx/xx/xx Initials: WAC

latitude	Longitude	Route	MRM	Side of Road	Width Heigh	Nomber	Sign Face	Action	Square	Sheeting Type	II of Siens	Post Length	Post Type Desc	Post Mairi	Post Action	# of Posts	Ownership	Description	Remarks	Salvage	Installed SQFT	Installed Post FT
45.270622	-103.251453	Redig Rd.	38,486	North	30 3	30 W42-9	East	NEW	6.25	XI	1	11	2" 12 Gauge	SQ TUBE	NEW	1	Harding County	Cattle Guard		Quantity		
45.270603	-103.249701	Redig Rd	38.571	North,South	6 1	12 OM2-2Va	West East	R/S	4	XI	8	7	1.12 Lb/Ft	U-CHANNEL	REPL	4	Harding County	Type 2 Object Marker Back-to-back (6"x12")	Box Culvert			
45 270565	-103.224187	Redig Rd	39.817	South	10 3	36 D10-6	East.West	R/S	5	IV	2				No Action	.0	Harding County	Non-Interstate Milage Reference Markers (15.6)	On Curve			
45.270565	-103.224187	Redig Rd	39.817	South	30	30 W1-2R	West	R/S	6.25	XI	1	0	2" 12 Gauge	SQTUBE	Leave Existing Post	0	Harding County	Curve (Right)				
45.268142	-103.219125	Redig Rd	40.145	East	30 3	30 W1-2L	South	R/S	6.25	XI	1	11	2" 12 Gauge	SQTUBE	REPL	1	Harding County	Curve (Left)				
45.264642	-103.217426		40,401			12 OM2-2Va	North,South	R/S	2		4		1.12 Lb/Ft	U-CHANNEL	REPL		Harding County	Type 7 Object Marker Back-to-back (6"x12")	84" Pipe - West side only			
45.258657	-103.214438		40.838	West		30 W1-2L	North	R/S	6.25		1		2" 12 Gauge	SQ TUBE	REPL		Harding County	Curve (Left)				
45.257180	-103.213531	Redig Rd	40,951	South	36 3	36 W3-1	West	R/S	9	XI	1	11	2" 12 Gauge	SQ TUBE	REPL	2	Harding County	Stop Ahead			1	
45.256784	-103.212979	Redig Rd	40.988	North	24 2	24 M1-6	East	R/S	4	IV	1	0	2" 12 Gauge	SQ TUBE	Leave	0	Harding County	County Route Sign (1 - 3 digits)(732)				/
45,256505	-103.212410	Pedie 2d	41,022	North	74 3	30 RZ-1	East	R/S	5	IV	4	10	2" 12 Gauge	SQTUBE	REPL REPL		Harding County	Speed Limit(45)				
45.256463	-103.212287		41.029			36 D10-6	East West	R/S	5		2		2" 12 Gauge	SQTUBE	NEW		Harding County	Non-Interstate Milage Reference Markers (17.1)			1	
45 256463	-103,212287	Redig Rd		North,South		12 OM2-2Va	East, West	R/S	2	XI	4		1,12 Lb/Ft	U-CHANNEL	REPL		Harding County	Type 2 Object Marker Back-to-back (6"x12")	Cattle Guard			
45.256460	-103.212281		41.029			36 SP-1	East	R/S	- 9		1		2" 12 Gauge	SQTUBE	REPL		Harding County	Livestock At Large				
45.256460	-103.212282		41.029			36 SP-3	West	R/S	9		1	12	2" 12 Gauge	SQ TUBE	REPL		Harding County	End Livestock at Large				
45,256460 45,256421	-103.212281 -103.212158		41.029			24 W7-3aP 12 03-1	Fast North, South	R/S	5		7	a	2" 12 Gauge	SQ TUBE	No Action REPL		Harding County Harding County	Next Miles (8 Miles) Street Name (Redig Rd)	-			
45.256421	-103.212158		41.034			12 D3-1	East, West	NEW	5		2	- 3	z zz douge	Ju robe	No Action		Harding County	Street Name (SD 79)				
45.256421	-103.212158		41.041			REF		NEW	-0		0				No Action		Harding County	For Reference	& SD 79			
45.776959	-103.955052		4			REF		NEW	0		0				No Action	0	Harding County	For Reference	& N Camp Crook Rd			
45,776934	-103.954870			North	10 2	27 010-6	East, West	R/S	3.75		- 2				No Action		Harding County	Non-Interstate Milage Reference Markers(10.4)	On Yield			
45.776934 45.776934	-103.954870 -103.954870	100000000000000000000000000000000000000		North North	36 5	Del8a 36 R1-2	East	R/S	9		1	11	2" 12 Gauge	SQ TUBE	No Action REPL		Harding County Harding County	4" Tubular White Delineator (No Post) Yield 36x36	On Yield			
45.776893	-103,953665	The second secon	4.066			24 M1-6	West	NeEW	4		1		2" 12 Gauge	SOTUBE	NEW		Harding County	County Route Sign (1-3 Digits)(988)				
45 776893	-103.953665			North		30 W2-4	East	R/S	6.25		1		2" 12 Gauge	5Q TUBE	REPL		Harding County	T-Symbol		-		
45.776893	-103.953665	River Rd	5,187	South	36 1	12 D3-1	East,West	R/S	6	IV.	2		2" 12 Gauge	SQ TUBE	REPL		Harding County	Street Sign(Finn PI)				
45.777151	-103.909679	River Rd	6.187	East, West	6 1	12 OM2-2Va	North,South	NEW	2	XI	4	7	1.12 Lb/Ft	U-CHANNEL	REPL	2	Harding County	Type 2 Object Marker Back-to-back (6"x12")	Cattle Guard on Fron Place Road @			
201000		200		28,000				10.00							NEW			Cattle Guard	ROW			
45.776873 45.776812	-103.899019 -103.897076			South South		30 W42-9 36 SP-1	West	R/S	6.25		1		2" 12 Gauge 2" 12 Gauge	SQ TUBE	REPL		Harding County Harding County	Livestock At Large	4	-		
45.776812	-103.897076	377-71		North		36 SP-3	East	R/S	9		1		2" 12 Gauge	SQ TUBE	REPL		Harding County	End Livestock at Large				
45.776812	-103.897076			South		24 W7-3aP	West	R/S	5		1				No Action		Harding County	Next Miles(1.4 Miles)				
45,776831	-103.897016			North,South		12 OM2-2Va	East,West	R/S	2		A		1.12 Lb/Ft	U-CHANNEL	REPL	2	Harding County	Type 2 Object Marker Back-to-back (6"x12")	Cattle Guard		de .	
45.776829	-103.895225			North		30 W42-9	East	NEW	6.25		1		2" 12 Gauge	SQ TUBE	NEW		Harding County	Cattle Guard				
45.776821 45.776490	-103.893595 -103.890903			South Southwest		30 W1-2R 18 W16-2P	West Northwest	R/S	6.25		1	11	2" 12 Gauge	SQ TUBE	No Action		Harding County Harding County	Curve (Right) XX Feet(750 Feet)	_			-
45.776490	-103.890903			Southwest		30 W18-1	Northwest	R/S	6.25		1	11	2" 12 Gauge	SQ TUBE	REPL		Harding County	Flood Area Ahead				
45,775994	-103,890269	River Rd	7.152	Southwest		18 W13-1P	Northwest	R/5	2.25		1				No Action		Harding County	Advisory Speed (Plaque) (10)				
45.775994	-103.890269	100 V - 10 - 1 V - 10 - 10 V -		Southwest		30 W18-2	Northwest	R/S	6.25		1		2" 12 Gauge	SQ TUBE	REPL		Harding County	Impassable During High Water				
45.775344	-103.889506	River Rd	7.21	Southwest	30 3	30 W18-3	Northwest	R/S	6.25	XI	1	11	2" 17 Gauge	SQ TUBE	REPL	1	Harding County	Do Not Enter When Flooded				
45,775255	-103,889359	River Rd	7.216	Northeast	30 3	30 W1-2L	Southeast	R/S	6.25	XI	1	0	2" 12 Gauge	SQ TUBE	Leave Existing Post	0	Harding County	Curve (Left)				/
45,774880	-103.889006	River Rd	7.25	Northeast, South	h 6 1	12 OM2-2Va	Northwest Southe	a R/S	2	XI	4	7	1.12 Lb/Ft	U-CHANNEL	REPL	2	Harding County	Type 2 Object Marker Back-to-back (6"x12")	Low Water Crossing			
	77. 77.2	201-2015		west Northeast,South	h		Northwest Southe	8 0.45		w.	- 3		LA VIOLETA									
45,774253	-103.888371	River Rd	7,306	west Northeast,South		12 OM2-2Va	st Northwest.Southe	R/S	2	XI	4		1,12 Lb/Ft	U-CHANNEL	REPL	- 2	Harding County	Type 2 Object Marker Back-to-back (6"x12")	Low Water Crossing			
45 773959	103.888059	River Rd	7.329	west	6 1	12 OM2-2Va	st st	H/5	2	XI	4	7	1.12 Lb/Ft	U-CHANNEL	REPL	2	Harding County	Type 2 Object Marker Back-to-back (6"x12")	Cattle Guard			
45,775079	-103.889177	River Rd	7.332	Southwest	30 3	30 W42-9	Northwest	NEW	5.25	XI	1	11	2" 12 Gauge	SQTUBE	NEW	1	Harding County	Cattle Guard				
45.773904	-103.888031	River Rd	7.335	Northeast	10 1	18 010-4	Northwest, Southerst	R/S	2.5	iv	2				No Action	0	Harding County	Non-Interstate Milage Reference Markers(7)	On Do Not Enter When Flooded			
45.773904	-103.888031	River Rd	7.335	Northeast	30 3	30 W18-3	Southeast	R/S	6.25	XI .	1	11	2" 12 Gauge	SQ TUBE	REPL	1	Harding County	Do Not Enter When Flooded				
45.773309	-103.887391			Northeast		18 W13-1P	Southeast	R/S	2,25		1				No Action		Harding County	Advisory Speed (Plaque) (10)				
45.773309	-103.887391	River Rd	7.387	Northeast	30 3	30 W18-2	Southeast	R/S	6.25	XI	-1	11	2" 12 Gauge	SQTUBE	REPL	1	Harding County	Impassable During High Water	4			
45 772996	-103.887065	River Rd	7.405	Southwest	30	30 W1-2L	Northwest	R/5	6.25	XI	1	0	2º 12 Gauge	SO TUBE	Leave Existing Post	0	Harding County	Curve (Left)				
45.772996	-103.887065	River Rd	7,405	Northeast	30 2	30 W42-9	Southeast	NEW	6.25	XI	1	11	2" 12 Gauge	SQ TUBE	NEW POST	1	Harding County	Cattle Guard				
45,772630	-103.886707			Northeast		18 W16-2P	Southeast	R/S	3		1				No Action		Harding County	XX Feet(750 Feet)				
45,772630	-103.886707	River Rd	7,435	Northeast	30	30 W18-1	Southeast	R/S	6.25	XI	1	11	2" 12 Gauge	SQ TUBE	REPL	1	Harding County	Flood Area Ahead				
45 770948	-103.822755	River Rd	7.666	North	30 3	30 W1-2R	East	R/S	6.25	ΧI	2	0	2" 17 Gauge	SQ TUBE	Leave Existing Post	0	Harding County	Curve (Right)				
45.769619	-103,873975	River Rd	8,105		36 3	36 SP-1	East	R/S	9	XI	1	11	2" 12 Gauge	SQ TUBE	REPL		Harding County	Livestock At Large		1		
45.769619	-103.873975			North	30	74 W7-3aP	East	R/S	5		1				No Action		Harding County	Next Miles(1.4)	4.77			
45.769460	-103.872771		8.163		92	Del8a	1006	NEW	0		1	-21	29 42 5-	FO TURE	No Action		Harding County	4" Tubular White Delineator (No Post)	On Yield		-	
45.769460 45.769446	-103.872771 -103.872475		8,163 8,177			36 R1-2 12 D3-1	West	R/S R/S	9		1	- 11	2° 12 Gauge	SQ TUBE	No Action		Harding County Harding County	Yield 36x36 (Arrow Left)(Ladner Rd)				
45,769446	-103.872475		8,177			12 03-1	South	R/S	4		3				No Action		Harding County	Street Sign(Arrow Left)(River Rd)				
45.769446	-103.872475	River Rd	8.177	East	48 1	12 D3-1	South	NEW	- 4	IV -	1				No Action		Harding County	Street Sign(Arrow Up)(Ladner Rd)				
45.769446	-103.872475	River Rd	8,177		48	12 D3-1	West	R/S	4		1			1	No Action	0	Harding County	Street Sign(River Rd)(Arrow Right)				
45.769446	-103.872475		8.177			12 D3-1	North	R/S	3.5		1		2" 12 Gauge	SQTUBE	REPL		Harding County	Street Sign(River Rd)			48	ROFESSIONAL
45.769412 45.768808	-103.872452 -103.872467		8.178 8.221			24 W1-7 18 D10-4	West South	R/S R/S	2.5		1	11	2" 12 Gange	SOTUBE	No Action		Harding County Harding County	Two-Direction Large Arrow Non-Interstate Milage Reference Markers(6.2)	On Cattle Crossing		4883333	OFFERDI-
45.768808	-103.872467		8.221			36 SP-1	North	R/S	9		1	11	2" 12 Gauge	SQ TUBE	REPL		Harding County	Livestock At Large	on datte crossing		Mary Pr	MLESSIONA,
45.768808	-103.872467	Hiver Rd	8,221	West	30 2	24 W7-3aP	North	R/S	5		1				No Action		Harding County	Next Miles(6 Miles)		3	200 Oll 00	EG NOOO
45.767388	-103.872520		8.317			30 W42-9	North	NEW	6.25		1		2" 12 Gauge	SQ TUBE	NEW	1	Harding County	Cattle Guard			5 5 5°	J. 10. 00
45.765979	-103.872519			East,West		12 OM2-2Va	North,South	R/S	2 2		4		1.12 Lb/Ft	U-CHANNEL	REPL		Harding County	Type 2 Object Marker Back-to-back (6"x12")	Cattle Guard		500/	May :
45,764592 45,763393	-103,872503 -103.872454		8.51	East, West		30 W42-9 12 OM2-2Va	South North, South	R/S	6.25		1		2" 12 Gauge 1.12 Lb/Ft	U-CHANNEL	REPL		Harding County Harding County	Type 2 Object Marker Back-to-back (6"x12")	36 ^a Pipe		3 0 0	MOONT
7.2.743333	- 110-J-137 E4-34	Trial Control	0.331		- 0	PATRICK STAN	- and an institution	Total at	- 4	***	- 4	- /	was may rit	The second state	Trong at		The same of the sa	The excellent dutient forestronger for six 1	Total sides			JMOUN I.

11 2" 12 Gauge

0 2" 12 Gauge

SQ TUBE

6.25 XI

4 Harding County

1 Harding County

O Harding County

Leave Existing Pos Cattle Guard

Curve (Right)

Type 2 Object Marker Back-to-back (6"x12")

Cattle Guard

Table of Permanent Signing - Harding County NG PURPOSES ONLY

Sign Action: D/R = Discard Remove, D/S = Discard Salvage, R/S/S = Reset Existing Salvaged Sign, R/S = Replace Salvage

STATE OF SOUTH DAKOTA SHEET TOTAL SHEETS 78 91 PH 8032(06)

Plotting Date: 5/22/25 Revised Date: xx/xx/xx Initials:WAC

Latitude	Longitude	Route	MRM	Side of Road	Width Height	Number	Sign Face	Action	Square	Shorting	# of Post Signs Length	Post Type Desc	Post Matri	Post Action	# of	Ownership	Description	Bemarks	Salvage	Installed SQFT	Installed Post FT
45.748779	-103.873285 F	liver Rd	9.608	East	10 2	7 D10-5	South	R/S	3.75	V	2 2			No Action	0	Harding County	Non-Interstate Milage Reference Markers(4.8)	On Curve	Quantity		1
45.748779	-103.873285 F	liver Rd	9.608	East	30 30	0 W1-2L	South	R/S	6.25	ΧI	1	0 2" 12 Gauge	SQ TUBE	Leave		Harding County	Curve (Left)				
45.747821	-103.873913 F			East, West		2 OM2-2Va	North,South	R/S	2 7		4	7 L 12 Lb/F1	U-CHANNEL	Existing Post REPL		Harding County	Type 2 Object Marker Back-to-back (G'x12")	Cattle Guard	-		
45.747782	-103.873918 F		9.681			6 SP-1	North	R/S	9)		1 1	1 2" 12 Gauge	SQ TUBE	REPL		Harding County	Livestock At Large	cattle dual o			
45.747782	-103.873918 F		9.681	East		6 SP-1	South	R/S	9)			1 2" 12 Gauge	SQTUBE	REPL	2	Harding County	Livestock At Large				
45.747782	-103.873918 F		9.681			4 W7-3aP	North	R/5	5 7		1			No Action		Harding County	NextMiles(2 Miles)		_		$\overline{}$
45.747782 45.746560	-103.873918 F		9.681 9.774			4 W7-3aP 0 W42-9	South South	R/S NEW	6.25		1 7	1 2" 12 Gauge	SQ TUBE	Na Action NEW		Harding County Harding County	Next Miles(2 Miles) Cattle Guard				
45.742681	-103.876947 F		10,064			0 W42-9	North	NEW	6.25			1 2" 12 Gauge	SO TUBE	NEW		Harding County	Cattle Guard				
45,741270	-103.877795 F			East, West		2 OM2-2Va	North,South	R/S	2.7			7 1.12 Lb/Ft	U-CHANNEL	REPL	2	Harding County	Type 2 Object Marker Back-to-back (6"x12")	Cattle Guard	-9		
45.739952	-103,878519 F		10.266			0 W42-9	South	NEW	6.25			1 2" 12 Gauge	SQ TUBE	NEW		Harding County	Cattle Guard				
45.739382 45.735579	-103.878797 F		10.308			7 D10-5	South	R/S R/S	6.25) 3,75 (2 1	1 2" 12 Gauge	SQ TUBE	No Action		Harding County Harding County	Curve (Left) Non-interstate Milage Reference Markers(3.9)	On Curve			
13.000.00	4 2 2 2 2 2			1.0.4			South	R/5				n 21 12 C	ro rues	Leave			1.0.0 (0.0.7)	477, 460, 40			
45.735579	-103.879098 F	river na	10.579	East	30 30	0 W1-2R	South	K/S	6.25	NI .	.1	0 2" 12 Gauge	SQ TUBE	Existing Post	- 1	Harding County	Curve (Right)				
45,732444	-103,877970 F	liver Rd	10.801	West	30 30	0 W1-4R	North	R/S	6,25	KI	1	0 2" 12 Gauge	SQ TUBE	Leave	0	Harding County	Reverse Curve (Right)				
45,731204	-103.877552 F	liver Rd	10.884	West	30 36	0 W42-9	North	NEW	6.25	xi	1 1	1 2" 12 Gauge	SQ TUBE	Existing Post NEW		Harding County	Cattle Guard				
45.729849	-103.877600 F	- Contractor		East, West		2 OM2-2Va	North,South	R/S	2 3		4	7 1.12 Lb/Fl	U-CHANNEL	REPL		Harding County	Type 2 Object Marker Back-to-back (6"<12")	Cattle Guard			
45,728470	-103.878073 F		11.076			0 W42-9	South	NEW	6.25		1 1	1 2" 12 Gauge	SQ TUBE	NEW	1,	Harding County	Cattle Guard				
45.726875	103.878280		11.187			7 D10-5	South	R/S	3.75		2	120125	CO TUDE	No Action		Harding County	Non-interstate Milage Reference Markers(3:2)	On Reverse Curve			
45,726875	-103.878280 F	Maria Pal	11.187			0 W1-4R	South	R/S	6.25		1 1	1 2" 12 Gauge	SQ TUBE	REPL Leave		Harding County	Reverse Curve (Right)				
45.720458	-103.878303 F	River Rd	11.63	West	30 30	W1-4R	North	R/S	6,25	XI	1	0 2" 12 Gauge	SO TUBE	Existing Post	0	Harding County	Reverse Curve (Right)				
45.720297	-103,878290 F		11.643		30 30	0 W42-9	North	NEW	6.25	XI	1 1	1 2" 12 Gauge	SQ TUBE	NEW		Harding County	Cattle Guard		-1		10 000
45.718947	-103.878498 F		11.737			6 SP-1	North	R/S	9)			1 2" 12 Gauge	SQ TUBE	REPL	2	Harding County	Livestock At Large				
45,718947	-103.878498 F		11.737	~~~		6 5P-1	South	R/S	9 7		1 1	1 2" 12 Gauge	SQ TUBE	REPL		Harding County	Livestock At Large				
45.718947 45.718947	-103.878498 F		11.737			4 W7-3aP 4 W7-3aP	South North	R/S R/S	5 5		1	1		No Action No Action		Harding County Harding County	Next Miles(2 Miles) Next Miles(3 Miles)				
45.718928	-103.878465 F			East, West		2 OM2-2Va	North,South	R/S	2 3		4	7 1.12 Lb/Ft	U-CHANNEL	REPL		Harding County	Type 2 Object Marker Back-to-back (6"x12")	Cattle Guard			
45.718101	-103.878905 F			East, West		2 OM2-2Va	North, South	R/S	4)		8	7 1.12 Lb/Ft	U-CHANNEL	REPL		Harding County	Type 2 Object Marker Back-to-back (6"x12")	Box Culvert			
45.717539	-103.679203 F	~~~~	11.835			0 W42-9	South	NEW	6.25			1 2" 12 Gauge	SQ TUBE	NEW		Harding County	Cattle Guard				
45.713098	-103.877631 F			Northeast		0 W1-4R	Southeast	R/S	6,25)			1 Z" 12 Gauge	SQ TUBE	REPL		Harding County	Reverse Curve (Right)	-			
45.712463 45.711199	-103.877016 F			Southwest Southwest		0 W1-2L 0 W42-9	Northwest	R/S NEW	6.25			1 2" 12 Gauge 1 2" 12 Gauge	SQ TUBE	REPL		Harding County Harding County	Curve (Left) Cattle Guard				
45.710610	-103.874879 F			Northeast		8 D10-4	Southeast	R/S	2.51		2	12 12 Gauge	30 1000	No Action		Harding County	Non-Interstate Milage Reference Markers(2)	On Curve			
45.710610	-103.874879 F			Northeast		0 W1-2R	Southwart	2/5	6,25 2		1 1	1 2" 12 Gauge	SQ TUBE	REPL		Harding County	Curve (Right)				
45.710241	-103.874293 F	liver Rd	12.422	Northeast, South	6 13	2 OM2-2Va	Northwest, South	nea R/S	27	Χİ	4	7 1.12 Lb/Ft	U-CHANNEL	REPL	2	Harding County	Type 2 Object Marker Back-to-back (6"x12")	Cattle Guard			
7.000							SL					1.90.00		100				100000000000000000000000000000000000000			
45.709266 45.704942	-103.872923 F			Northeast Southwest		0 W42-9 0 W1-4L	Southeast Northwest	R/S	6.25)			1 2" 12 Gauge 1 2" 12 Gauge	SQ TUBE	REPL		Harding County Harding County	Cattle Guard Reverse Curve (Left)				
45,704203	-103.865612 F			Southwest		0 W42-9	Morthwest	NEW	6.25			1 2" 12 Gauge	SQ TUBE	NEW		Harding County	Cattle Guard				
45.703340	-103,864003 F	Davi Od	13,109	Northeast, South		2 OM2-2Va	Northwest, South	nea p/c	2)	VI.		7 1.12 Lb/Ft	U-CHANNEL	REPL		Harding County	Type 2 Object Marker Back-to-back (6"x12")	Cattle Guard			
100000	200000000000000000000000000000000000000		1000	West		7 7 7 7 7 7	St		1		-							Cattle Guard			
45.702439	-103.862800 F			Northeast		0 W42-9	Southeast	NEW	6.25		1 1	1 2" 12 Gauge	SQ TUBE	NEW Anti-		Harding County	Cattle Guard	5-2			$\overline{}$
45.702247 45.702247	-103.862489 F			Northeast Northeast		0 W1-4L	Southeast Southeast	R/S	6.25		1 1	1 2" 12 Gauge	SQ TUBE	No Action REPL		Harding County Harding County	Non-Interstate Milage Reference Markers(1.2) Reverse Curve (Left)	On Reverse Curve			
45.702247	-103.862489 F			Southwest		0 W1-2L	Northwest	R/5	6.25			1 2" 12 Gauge	SQ TUBE	REPL		Harding County	Curve (Left)				
45,698510	-103.857189 F		13.583	Northeast	30 30	0 W1-2R	Southeast	R/S	6.25	XI	1 1	1 2" 12 Gauge	SQ TUBE	REPL	- 1	Harding County	Curve (Right)				
45,697797	-103.855487 F	liver Rd	13.677	Southwest	30 30	0 W42-9	Northwest	NEW	6.25	ΧI	1 1	1 2" 12 Gauge	SQ TUBE	NEW	Ĭ	Harding County	Cattle Guard	2			
45.697017	-103,853835 F	River Rd	13.773	Northeast, South west	6 1	2 OM2-2Va	Northwest, South	R/S	2 2	XI .	4	7 1.12 Lb/Ft	U-CHANNEL	REPL	2	Harding County	Type 2 Object Marker Back-to-back (6"x12")	Cattle Guard			1
45.696096	-103.852394 F	liver Rd		Northeast	30 30	0 W42-9	Southeast	NEW	6.25	XI .	1 1	1 2" 12 Gauge	SQ TUBE	NEW	1	Harding County	Cattle Guard	1			
45.691223	-103.846171 F			Southwest		0 W42-9	Northwest	NEW	6,25			1 2" 12 Gauge	SQ TUBE	NEW		Harding County	Cattle Guard				
45.690133	-103 844941 F	00000		Northeast		8 D10-4	Southeast	R/5	2,51		2			No Action		Harding County	Non-Interstate Milage Reference Markers(0)	On Livestock at Large			
45.690133	-103.844941 F			Northeast		6 SP-1	Southeast	R/S	9)			1 2" 12 Gauge	SQ TUBE	REPL		Harding County	Livestock At Large				
45.690133 45.690133	-103.844941 F			Southwest Northeast		6 SP-3 4 W7-3aP	Northwest Southeast	R/S	5)		1 1	1 2" 12 Gauge	SQ TUBE	No Action		Harding County Harding County	Next Miles(6 Miles)				
10.00		10.77				100000	Northwest, South	nea .		. 1	1	400000	CONTRACTOR OF THE PARTY OF THE	Teach.			A STATE OF THE STA	5 1 5 5 1 1 1 1 1 1 1 1 1 1 1 1 1 1 1 1			
45.690111	-103.844887 F	river Rd	14.416	west	6 17	2 OM2-2Va	st	R/S	2)		4	7 1.12 Lb/Ft	U-CHANNEL	REPL	2	Harding County	Type 2 Object Marker Back-to-back (6"x12")	Cattle Guard			
45.690080	-103.844862 F		14:418	Southwest		Del8a		NEW	0 1		1		Para San	No Action		Harding County	4" Tubular White Delineator (No Post)	On Stop	- 1		
45.690080 45.689858	-103.844862 F			Southwest	30 30	0 R1-1	Northwest	R/S NEW	6.25		1 1	1 2" 12 Gauge	SQ TUBE	REPL No Astino		Harding County	Stop 4" Tubular White Delineator (No Post)	On Arrow			
45.689858 45.689858	-103.844707 F		14,435	South	48 24	Del8a 4 W1-7	North	R/S	8 2		1 1	0 2" 12 Gauge	SQ TUBE	No Action REPL		Harding County Harding County	4" Tubular White Delineator (No Post) Two-Direction Large Arrow	Un Arrow			
1				The many and			Northeast, South	we no	3/	N. C.				68 1		277.2	The second of th				
45.413795	-103,146353 F	tock Hanch PI	13.9	Northeast	48 13	2 03-1			8	IV.	2	9 2" 12 Gauge	SQ TUBE	REPL	1	Harding County	Street Name(Rock Ranch PI)	4			
45.413795	-103.146353 F	lock Ranch PI	13.9	Northeast	42 1	2 03-1	Northwest, South	NEW	71	IV	2			No Action	0	Harding County	Street Name(SD 79)				
45,413913	103.146472	4		East, West	1000	2 OM2-2Va	st North,South	NEW	2 2	VI.		7 1.12 Lb/Ft	U-CHANNEL	NEW			Type 2 Object Marker Back-to-back (6"x12")	Cattle Guard			
45,414020	-103.146523 F			Northeast		0 W14-1	Southeast	NEW	6.25		1 1	1.12 LO/FI 1.2" 12 Gauge	SQ TUBE	NEW		Harding County Harding County	Dead End	Cattle Guard			part of the second
45.414220	-103.146745 F	Rock Ranch PI		Northeast		6 W70-2	Southeast	NEW	9)	XI .		1 2" 12 Gauge	SQ TUBE	NEW		Harding County	No Maintenance				ROFESSIONAL
45.414220	-103,146745 F		13.939	Northeast	24 18	8 W70-4	Southeast	NEW	3 /	XI	1			No Action	0	Harding County	No Travel Advised			4888888	ROFESSIONAL
45.414946	-103.147875 F			East, West		2 OM2-2Va	North, South	NEW	2)		4	7 1.12 Lb/Ft	U-CHANNEL	NEW		Harding County	Type 2 Object Marker Back-to-back (6"x12")	Cattle Guard		Star Oh	-00000 VA/
45.421496 45.428993	-103.156289 F			East, West East, West		2 OM2-2Va 2 OM2-2Va	North,South North,South	NEW	2 2		4	7 1.12 Lb/Ft 7 1.12 Lb/Ft	U-CHANNEL U-CHANNEL	NEW		Harding County	Type 2 Object Marker Back-to-back (6"x12") Type 2 Object Marker Back-to-back (6"x12")	Cattle Guard Cattle Guard		the Collinson	DEG. NO
45.428993		locky Ridge Pl	22,961			6 W70-2	North, South	NEW	9 2		1 1	1 2" 12 Gauge	SQ TUBE	New		Harding County Harding County	No Maintenance	Same Source	1	3 5 3	111
45,544865	-103.074203 F	locky Ridge Pl	22.961			4 W70-4	North	NEW	3)	KI	1			No Action		Harding County	No Travel Advised			EG S	107
45.545080	-103.074164 F	Rocky Ridge PI	22.974	West	30 30	0 W14-1	North	NEW	6,25	XI .		1 2" 12 Gauge	SQ TUBE	NEW		Harding County	Dead End		1	3000	JASON T.
45.545138		Rocky Ridge PI		East, West		2 OM2-2Va	North,South	NEW	27		4	7 1.12 Lb/Ft	U-CHANNEL	NEW		Harding County	Type 2 Object Marker Back-to-back (6'x12")	Cattle Guard	- 4 2	10	HANSON .
45.545393 45.551824		Rocky Ridge Pl	22.993			2 03-1	East, West	R/S NEW	8		2	9 2" 12 Gauge	SQ TUBE	REPL		Harding County	Street Name (Rocky Ridge Pl) Turn 2 Object Market Back to back 16"rd 3"1	Caula Const	+	1 9 A	TIMITOUTY 6
45.551824 45.690110	-103.979495 F			North,South North,South		2 OM2-2Va 2 OM2-2Va	East, West	NEW	2 2			7 1.12 Lb/Ft 7 1.12 Lb/Ft	U-CHANNEL U-CHANNEL	NEW		Harding County Harding County	Type 2 Object Marker Back-to-back (6"x12") Type 2 Object Marker Back-to-back (6"x12")	Cattle Guard 2 Pipe		3 608	UTURNOTTO
45.650240	************	THE RESERVE OF THE PARTY OF THE																			

City of Camp Crook

Rodeo Rd is an extension of 3rd St W

-103.977516 Rodeo Rd



Sign Action: D/R = Discard Remove, D/S = Discard Salvage, R/S/S = Reset Existing Salvaged Sign, R/S = Replace Salvage

6.25 XI

-104.017594 S Camp Crook Rd

-114.017552 S Camp Crook Rd -104.017598 S Camp Crook Rd 18,135 South

18.311 East, West 19.309 West STATE OF SOUTH DAKOTA PH 8032(06) SHEET NO. SHEET NO. SHEETS NO. S

Plotting Date: 5/22/25 Revised Date: xx/xx/xx Initials:WAC

taritude	Longitude	Route	MRM Side of Road	Width (in)	Height Number	Sign Foce	Action	Square Fontage	Sheeting Type	Wal Signs	Post	Post Type Desc	Post Matri	Post Action	# of Posts	Ownership	Description	Remarks	Salvage	Installed SQFT	installed Post FT
45.212957	-103.911015	S Camp Crook Rd	0.005 East	24	30 R2-1	South	R/5	5	IV	1	0	2" 12 Gauge	SQ TUBE	Leave Existing Post	10	Harding County	Speed Limit(45)				
45.213029	-103.911030	S Camp Crook Rd	0.011 West	54	12 D3-1	South	R/S	4.5	IV:	ì	ō	2" 12 Gauge	SQ TUBE	Leave Existing Post	C	Harding County	Street Name (Arrow Up) (5 Camp Crook Rd)	Special Detail Needed			
45.213994	-103.911202	S Camp Crook Rd	0.078 West	10	36 D10-6	North,South	R/S	5	IV	2				No Action	- 0	Harding County	Non-Interstate Milage Reference Markers(27.8)	On Curve			
45,213994		5 Camp Crook Rd	0,078 West	30	30 W1-2L	North	R/5	6.25	XI	1	11	2" 12 Gauge	SQ TUBE	REPL		Harding County	Curve (Left)				
45,214384	-103.911276	5 Camp Crook Rd	0,109 West	60	36 SPECIAL	North, Northeast	R/S	15	IV	1	11	2" 12 Gauge	SQ TUBE	REPL	. 2	Harding County	Special Sign(Entering Wheeled Motorized Restriction Area on Federal Lands Stay on Roads and Trails)				
45.222765	-103 912393	5 Camp Grook Rd	0,687 East	30	30 W1-2R	South	R/5	6.25	X)	1	0	2" 12 Gauge	SQ TUBE	Leave		Harding County	Curve (Right)				
45.225079		5 Camp Crook Rd	0.847 West	10	100	North,South	R/S	3.75		2		z iz cooge	34 1802	Existing Post No Action		Harding County	Non-Interstate Milage Reference Markers (27)	On Curve			+
45.225079	AXADADA		0.847 West	20			R/S	6.25		-		21/3/2 Calma	SQTUBE	Leave	1.7			On curve			
		S Camp Crook Rd		30	30 W1-2L	North	200	1		- 4		2" 12 Gauge		Existing Post		Harding County	Curve (Left)				
45.225223 45.226552		S Camp Crook Rd S Camp Crook Rd	0.856 East 0.951 East, West	30	30 W42-9 11 OM2-2Va	South North South	R/S	6.25	XI	1 4		2" 12 Gauge 1,12 Lb/Ft	SQ TUBE U-CHANNEL	REPL		Harding County Harding County	Cattle Guard Type 2 Object Marker Back-to-back (6"x12")	Cattle Guard			
45.226630		S Camp Crook Rd	0.956 East	36		South	NEW		Χí	1		2" 12 Gauge	SQ TUBE	NEW		Harding County	End Livestock at Large				
45,227996		S Camp Crook Rd	1.056 West	30	30 W42-9	North	NEW	6.25		1		2" 12 Gauge	SQ TUBE	NEW		Harding County	Cattle Guard				
45.228639	-103.911202	5 Camp Crook Rd	1.098 East, West	б	12 OM2-2Va	North,South	R/5	2	XI	4	7	1.12 Lb/Ft	U-CHANNEL	REPL	- 2	Harding County	Type 2 Object Marker Back-to-back (6"x12")	36" Pipe			-
45.231501	-103.910674	S Camp Crook Rd	1.3 East	30	30 W1-2L	South	R/S	6.25	XI	1	0	2" 12 Gauge	SQ TUBE	Leave Existing Post	9	Harding County	Curve (Left)				
45.235570		S Camp Crook Rd	1.59 West	10	36 D10-6	North,South	R/S		IV	2			an arias	No Action		Harding County	Non-Interstate Milage Reference Markers (26.3)	On Curve		-	
45,235570 45,246406		5 Camp Crook Rd 5 Camp Crook Rd	1,59 West 2.426 East,West	30	30 W1-2R Del7	North North,South	R/S	6.25	XI.	24		2" 12 Gauge 1.12 Lb/Ft	U-CHANNEL	REPL		Harding County Harding County	Curve (Right) 4"x4" White Delineator Back to Back w/Post	2.426 to 2.474 @ 50' both sides road			+
45.249404		5 Camp Crook Rd	2,662 Northeast	30	30 W1-2R	Southeast	R/S	6.25		1		2" 12 Gauge	SQ TUBE	REPL		Harding County	Curve (Right)	2.426 to 2.474 @ 30 00th sides 1080		5	
45.251586		S Camp Crook Rd	2.823 West	10		North,South	R/S	3.75		2				No Action		Harding County	Non-Interstate Milage Reference Markers (25)	On Curve		4	
45.251586	-103 922852	5 Camp Crook Rd	2.825 West	30	30 W1-2L	North	R/S	6.25	X	1	11	2" 12 Gauge	SQ TUBE	REPL	- 1	Harding County	Curve (Left)				
45,253448	-103.923479	5 Camp Crook Rd	2.954 East	30	30 W1-5L	South	R/S	6.25	XI	1	0	2" 12 Gauge	SQ TUBE	Existing Post	Ç	Harding County	Winding Road (Left)				
45.253600	-103.923538	S Camp Crook Rd	2.965 East, West	6	12 OM2-2Va	North,South	R/S	4	ΧI	8	7	1.12 Lb/Ft	U-CHANNEL	REPL	- 0	Harding County	Type 2 Object Marker Back-to-back (6"x12")	Box Culvert - replace type 3 object markers		5	
45.260806	-103.936691	S Camp Crook Rd	3.829 Southwest	10	27 D10-5	Northwest,Southe	a R/S	3.75	iv	2				No Action	c	Harding County	Non-interstate Milage Reference Markers (24)	On Winding Road			
45.260806	-103.936691	5 Camp Crook Rd	3.829 SouthWest	30	30 W1-5R	Northwest	R/S	6.25	XI.	1	0	2" 12 Gauge	SQ TUBE	Leave Existing Post	Ç	Harding County	Winding Road (Right)				
45.261589	-103.938968	S Camp Crook Rd	3.952 Northeast	30	30 W1-2R	Southeast	R/S	6.25	χı	1	0	2" 12 Gauge	SQ TUBE	Leave Existing Post	C	Harding County	Curve (Right)				
45,263220	-103.941750	S Camp Crook Rd	4.121 West	30	30 W1-2L	North	R/5	6.25	XI.	1	0	2" 12 Gauge	SQ TUBE	Leave Existing Post	C	Harding County	Curve (Left)				
45.268319	-103.947660	S Camp Crook Rd	4.571 Northeast	30	30 W1-2L	Southeast	R/S	6.25	XI	1	11	2" 12 Gauge	SQ TUBE	REPL	- 1	Harding County	Curve (Left)				
45.270665	-103 952016	5 Camp Crook Rd	4,641 South	10	27 010-5	East, West	R/5	3.75	IV	-2			10000	No Action	C	Harding County	Non-Interstate Milage Reference Markers (23)	On Curve			1
45.270665	-103.952016	S Camp Crook Rd	4,841 Southwest	30	30 W1-2R	Northwest	R/5	5,25	XI	1	0	2" 12 Gauge	SQ TUBE	Leave Existing Post		Harding County	Curve (Right)				
45,274292	-103.961399	S Camp Crook Rd	5,36 Northeast	30	30 W1-4R	Southeast	R/5	6.25	ΧI	1	0	2" 12 Gauge	SQ TUBE	Leave Existing Post	C	Harding County	Reverse Curve (Right)				
45.277854	-103.967671	S Camp Crook Rd	5.761 South	10	36 D10-6	East, West	R/5	. 5	IV	2				No Action	C	Harding County	Non-Interstate Milage Reference Markers (22.1)	On Reverse Curve			
45.277854	-103.967671	5 Camp Crook Rd	5.761 South	30	30 W1-4R	West	R/S	6.25	×i	1	0	2" 12 Gauge	SQ TUBE	Leave Existing Post	(Harding County	Reverse Curve (Right)				
45.278309	-103.969527	5 Camp Crook Rd	5.857 North	30	30 W1-2R	East	R/5	6.25	ΧI	1	0	2" 12 Gauge	SQ TUBE	Leave		Harding County	Curve (Right)				
45.279655		5 Camp Crook Rd	6.044 Southwest	30	30 W1-2L	Northwest	R/S	6.25	XI	1	11	2" 12 Gauge	SQ TUBE	REPL Post	- 1	Harding County	Curve (Left)	1			
45.280303	The state of the state of	S Camp Crook Rd	6.109 Northeast	20	30 W1-2R	Southeast	R/S	6.25		1		2" 12 Gauge	SQ TUBE	Leave		Harding County	Curve (Right)				
45.284087		27 - 27 - 27		10	36 D10-6		R/5		iv	1		z 1z Gauge	JQ TOBE	Existing Post No Action				On Curve			
45.284087		5 Camp Crook Rd 5 Camp Crook Rd	6.413 West	20	30 W1-2L	North,South	R/5	6.25		4	-	2" 12 Gauge	SQTUBE	Leave		Harding County	Non-Interstate Milage Reference Markers (21.4)	On Curve			1
12000	2012-132-111	B C SECTION		30	- 1122	North	, e.c.	1000		-		A CONTRACTOR OF THE PARTY OF TH	1	Existing Post	_	Harding County	Curve (Left)	-			_
45.355315 45.355315		5 Camp Crook Rd 5 Camp Crook Rd	11.331 West 11.331 East, West	10	36 D10-6 12 OM2-2Va	North,South North,South	R/5 R/S		XI	4	_	2" 12 Gauge 1.12 Lb/Ft	SQ TUBE U-CHANNEL	NEW/ REPL		Harding County Harding County	Non-Interstate Milage Reference Markers (16.5) Type 2 Object Marker Back-to-back (6"x12")	48" Pipe	-		
45,363043		5 Camp Crook Rd	11.863 East	30	The state of the s	South	R/S	6.25		1		2" 12 Gauge	SQ TUBE	REPL		Harding County	Farm Vehicles	To Tipe			b
45.365102		5 Camp Crook Rd	12.003 East, West		Del7	South, North	R/S	.0	XI	32	7	1.12 Lb/Ft	U-CHANNEL	REPL	16	Harding County	4"x4" White Delineator Back to Back w/Post	Bridge		7	
45,365105 45,365102	-103.976410	5 Camp Crook Rd S Camp Crook Rd	12,003 East,West	12	36 OM3-LS 36 OM3-RS	South, North	R/S	6	XI	2		1.12 Lb/Ft	U-CHANNEL U-CHANNEL	REPL REPL		Harding County	Type 3 Flexible Object Marker- Left	Bridge			1
	- TAKE SEC.		12.003 East, West	12	1000000					4		1.12 Lb/Ft		Leave		Harding County	Type 3 Flexible Object Marker- Right	Bridge			
45.370690		5 Camp Crook Rd	12,391 West	30	30 W31-5	North	R/S	6.25		1	-	2" 12 Gauge	SQ TUBE	Existing Post		Harding County	Farm Vehicles				
45,375687	-103:976375	S Camp Crook Rd	12,737 East,West		Del7	North,South	NEW	0	XI	20	7	1.12 Lb/Ft	U-CHANNEL	NEW	10	Harding County	4"x4" White Delineator Back to Back w/Post	12.737 to 12.794 @ 75' - Both sides			
45,382658	-103.976352	S Camp Crook Rd	13.218 East	30	30 W1-2L	South	R/S	6.25	ΧI	1	0	2" 12 Gauge	SQ TUBE	Leave Existing Post	Č	Harding County	Curve (Left)				
45.386449		5 Camp Crook Rd	13,641 South	10		East, West	R/S		IV	2	- 2.5	Charles Town	To Carlo	No Action		Harding County	Non-Interstate Milage Reference Markers (14.1)	On Curve			
45.386449		S Camp Crook Rd	13.641 South	30	30 W1-2R	West	R/S	6.25		1	-	2" 12 Gauge	SQ TUBE	REPL Leave		Harding County	Curve (Right)				-
45,401611	-104.017525	S Camp Crook Rd	15.95 Fast	54	12 D3-1	South, North	R/S	9	IV.	2	9	2" 12 Gauge	SQ TUBE	Existing Post	1	Harding County	Street Name (Homestead PI)				
45,406177		S Camp Crook Rd	16,264 West	10	36 D10-5	North, South	R/S		IV	2		2' 12 Gauge	SQ TUBE	NEW.		Harding County	Non-Interstate Milage Reference Markers (11.5)			1200	THE SEER STORES
45.406177 45.426805		5 Camp Crook Rd	16.264 East, West 17.688 East, West	6	12 OM2-2Va 12 OM2-2Va	North,South	R/S		XI	4	7	1.12 Lb/Ft 1.12 Lb/Ft	U-CHANNEL U-CHANNEL	REPL		Harding County Harding County	Type 2 Object Marker Back-to-back (6"x12") Type 2 Object Marker Back-to-back (6"x12")	30" Pipe 30" Pipe		THE REAL PROPERTY.	OFESSION AND
45,432045		5 Camp Crook Rd 5 Camp Crook Rd	18.053 West	24		North North	R/S NEW		IV	1	9	2" 12 Gauge	50 TUBE	NEW		Harding County	County Route Sign(1-3 Digits)(897)	Lao Fipe		All Co Ph	0000000
45.432177		S Camp Crook Rd	18.063 West	24	24 M1-6	North	NEW		IV	1		2" 12 Gauge	SQ TUBE	NEW		Harding County	County Route Sign (1 - 3 digits)(752)			Strate Hillings	EG. NO CO
45.432532	-104.017608	S Camp Crook Rd	18.085 East	48	12 D3-1	North,South	R/S	8	iv.	2	0	2" 12 Gauge	SQ TUBE	Leave Existing Post		Harding County	Street Name(Capital Rd)			388	Mario
45,432542	-104.017603	5 Camp Crook Rd	18.085 East	54	12 03-1	West	R/S	4.5	IV	1				Ne Action	C	Harding County	Street Name(5 Camp Crook Rd)			RE SE	1107
45,432925		S Camp Crook Rd	18,111 Fast	24	24 M1-6	South	R/S	1000	IV	3	9	2" 12 Gauge	SQ TUBE	Leave		Harding County	County Route Sign(1-3 Digits)(897)			1	IASON T.
45,433244		5 Camp Crook Rd	18,135 West	10		North,South	R/S	3.75		7			1	Existing Post No Action		Harding County	Non-interstate Milage Reference Markers (9.6)	On Side Road Sign		20 00	HANSON .
#3.#33Z44I																					

0 2" 12 Gauge

7 1.12 Lb/Ft 7 2' 12 Gauge 7 1.12 Lb/Ft O Harding County

4 Harding County

Type 2 Object Marker Back-to-back (6"x12") Non-Interstate Milage Reference Markers(6.4)



Sign Action: D/R = Discard Remove, D/S = Discard Salvage, R/S/S = Reset Existing Salvaged Sign, R/S = Replace Salvage

-103.549260 S Cave Hills Rd -103.549260 S Cave Hills Rd

45.628775

45.628775

28.919 East 28.919 West

28.919 East

STATE OF PROJECT SHEET TOTAL NO. SHEET NO. SHE

Plotting Date: 5/22/25 Revised Date: xx/xx/xx Initials: WAC

Latitude	Longitude	Route	MRM 5ide of Road	Width 1	deight Number	Sign Face	Action	Footage Type	Hof Po	gth Post Type Desc	Post Matri	Post Action	# of Posts	Ownership	Description.	6 marks	Salvage Quantity	Installed SQFT	Installed Post FT
45.471298	-104.017706	S Camp Crook Rd	20.76 East, West	6	12 OM2-2Va	North,South	R/S	2 XI	4	7 1.12 Lb/Ft	U-CHANNEL	REPL	- 1	2 Harding County	Type 2 Object Marker Back-to-back (6"x12")	30" Pipe			
45.471869	-104.017666	S Camp Crook Rd	20.799 East	-5A	12 03-1	North,South	R/S	910	2	0 2" 12 Gauge	SQTUBE	Leave Existing Post		0 Harding County	Street Name(Sky Ranch PI)				15
45.472339	-104.017667	S Camp Crook Rd	20.832 East	10	27 010-5	North,South	R/5	3.75 IV	2			No Action	-	0 Harding County	Non-Interstate Milage Reference Markers (6.9)	On Curve			
45.472339		S Camp Crook Rd	20.832 East	30	30 W1-2R	South	R/S	6.25 XI	1	11 2" 12 Gauge	SQ TUBE	REPL		1 Harding County	Curve (Right)				
45.472339	-104.010158	S Camp Crook Rd	21.369 North	30	30 W1-2L	West	R/S	6.25 XI	1	11 2" 12 Gauge	SQ TUBE	REPL	1	1 Harding County	Curve (Left)				
45,476571		5 Camp Crook Rd	21.744 North,South	6	12 OM2-2Va	East, West	R/5	2 XI	4	7 1.12 Lb/Ft	U-CHANNEL	REPL		2 Harding County	Type 2 Object Marker Back-to-back (6"x12")	30" Pipe			
45.476497		S Camp Crook Rd	21.833 South	30	30 W1-2L	West	R/S	6.25 XI	1	11 2" 12 Gauge	SQ TUBE	REPL		1 Harding County	Curve (Left)	P. Add S. Color	-		
45.476497 45.478827		S Camp Crook Rd S Camp Crook Rd	21.833 South 22.117 West	30	18 W13-1P 30 W1-2R	West	D/S R/S	2.25 XI 6.25 XI	1	11 2" 12 Gauge	SQ TUBE	No Action REPL		O Harding County 1 Harding County	Advisory Speed (Plaque)(35) Curve (Right)	Remove Advisory plate	4		
45.478827		S Camp Crook Rd	22.117 West	18	18 W13-1P	North	D/S	2.25 XI	1	11 E 1E GRUBE	DQ 100E	No Action		D Harding County	Advisory Speed (Plaque)(35)	Remove Advisory plate			
45,484620		S Camp Crook Rd	22.517 East, West	6	12 OM2-2Va	North,South	R/S	2 XI	4	7 1.12 Lb/Ft	U-CHANNEL	REPL		2 Harding County	Type 2 Object Marker Back-to-back (6"x12")	48" Pipe			
45.485923		S Camp Crook Rd	22,612 East	30	30 W42-9	South	NEW	6.25 XI	1	11 2" 12 Gauge	SQ TUBE	NEW		I Harding County	Cattle Guard				
45.487420		S Camp Crook Rd	22.713 West	10	18 D10-4	North, South	R/S	2.5 IV	2			No Action		O Harding County	Non-Interstate Milage Reference Markers (5)				
45.487456		S Camp Crook Rd	22.713 East,West	36	12 OM2-2Va	North, South South	R/S	2 XI 9 XI	4	7 1.12 Lb/Ft	U-CHANNEL	REPL		2 Harding County	Type 2 Object Marker Back-to-back (6"x12")	Cattle Guard			
45.487420 45.487420		S Camp Crook Rd S Camp Crook Rd	22.713 East 22.713 West	36	36 SP-1 36 SP-3	North	R/S R/S	9 XI	1	11 2" 12 Gauge 11 2" 12 Gauge	SQ TUBE	REPL		2 Harding County 1 Harding County	Livestock At Large End Livestock at Large		-1		
45.487420		5 Camp Crook Rd	22.713 East	30	24 W7-3aP	South	R/S	5 XI	1	11 2 12 oduge	DQ IDDE	No Action		D Harding County	Next Miles(5 Miles)				
45,488816		5 Camp Crook Rd	22.807 West	30	30 W42-9	North	NEW	6.25 XI	1	11 2" 12 Gauge	SQ TUBE	NEW		1 Harding County	Cattle Guard				
45.493891		S Camp Crook Rd	23.157 East	30	30 W1-2R	South	R/S	6.25 XI	1	11 2" 12 Gauge	SQ TUBE	REPL		I Harding County	Curve (Right)				
45.496818	-103,995887	S Camp Crook Rd	23.379 East, West	6	12 OM2-2Va	North,South	R/S	2 XI	4	7 1.12 Lb/Ft	U-CHANNEL	REPL	- 3	2 Harding County	Type 2 Object Marker Back-to-back (6"x12")	48" Pipe		9	
45,497330	103,995162	S Camp Crook Rd	23,429 Northwest	10	27 010-5	Northeast, South	R/5	3.75 IV	2	1		No Action	3	0 Harding County	Non-Interstate Milage Reference Markers (4.3)	On Curve			
45.497330	-103,995162	5 Camp Crook Rd	23.429 Northwest	30	30 W1-2L	Northeast	R/5	6,25 XI	1	0 2" 12 Gauge	SQ TUBE	Leave Existing Post		Harding County	Curve (Left)				
45,500692	-103,990262	S Camp Crook Rd	23.76 Southeast	30	30 W1-2R	Southwest	R/S	6.25 X)	1	11 2" 12 Gauge	SQTUBE	REPL		1 Harding County	Curve (Right)				
45.500692		5 Camp Crook Rd	23.76 Southeast	18	18 W13-1P	Southwest	R/S	2.25 XI	1			No Action	(O Harding County	Advisory Speed (Plaque)(40)				
45,501840		S Camp Crook Rd	23.95 North	30	30 W1-2L	East	R/S	6,25 XI	1	11 2" 12 Gauge	SQ TUBE	REPL		1 Harding County	Curve (Left)				
45.501840 45.501962		S Camp Crook Rd S Camp Crook Rd	23.95 North 24.27 South	30	18 W13-1P 30 W1-2L	East West	R/5 R/5	2.25 XI 6.25 XI	1	12 21 12 China	SQ TUBE	No Action REPL		Harding County	Advisory Speed (Plaque)(40) Curve (Left)		-+	4	
45.501962		S Camp Crook Rd	24.27 South	18	18 W13-1P	West	D/S	2.25 XI	1	11 2" 12 Gauge	JQ TOBE	No Action		1 Harding County O Harding County	Advisory Speed (Plaque)(35)	Remove Advisory plate			
45.504315		S Camp Crook Rd	24.56 West	10	27 010-5	North,South	R/S	3.75 IV	2			No Action		Harding County	Non-Interstate Milage Reference Markers (3.1)	On Curve			
45,504315		5 Camp Crook Rd	24,56 West	30	30 W1-2R	North	R/S	6.25 XI	1	11 2" 12 Gauge	SQTUBE	REPL		1 Harding County	Curve (Right)	100			
45.504315	-103.976697	S Camp Crook Rd	24.56 West	18	18 W13-1P	North	D/S	2,25 XI	1			No Action		O Harding County	Advisory Speed (Plaque)(35)	Remove Advisory plate			
45.507845		S Camp Crook Rd	24.804 East	30	30 W42-9	South	NEW	6.25 XI	1	11 2" 12 Gauge	SQ TUBE	NEW		1 Harding County	Cattle Guard				
45.510664		S Camp Crook Rd	24.903 East, West	6	12 OM2-2Va 30 W42-9	North, South	R/S NEW	2 XI 6.25 XI	4	7 1.12 Lb/Ft	U-CHANNEL	NEW		2 Harding County	Type 2 Object Marker Back-to-back (6"x12")	Cattle Guard	_		
45.515213		S Camp Crook Rd S Camp Crook Rd	24.999 West 25.313 East, West	50	12 OM2-2Va	North, South	R/S	2 XI	4	7 1.12 Lb/Ft	U-CHANNEL	REPL		1 Harding County 2 Harding County	Type 2 Object Marker Back-to-back (6"x12")	30" Pipe			
45.518753	The second second	S Camp Crook Rd	25.556 Fast	30	30 W1-2R	South	R/S	6.25 XI	3	11 2" 12 Gauge	SQ TUBE	REPL		1 Harding County	Curve (Right)	100			
45.521536	904.0501	S Camp Crook Rd	25.76 Northwest	10	27 010-5	Northeast,South		3,75 IV	2		12.7	No Action		O Harding County	Non-Interstate Milage Reference Markers (1.9)	On Curve			
45.521536	-103.975547	S Camp Crook Rd	25.76 Northwest	30	30 W1-2L	Northeast	R/S	6.25 XI	- 1	11 2" 12 Gauge	SQTUBE	REPL	- 3	1 Harding County	Curve (Left)				
45.521981		S Camp Crook Rd	25:793 Southeast	30	30 W1-2L	Southwest	R/5	6.25 XI	1	11 2" 12 Gauge	SQ TUBE	REPL		1 Harding County	Curve (Left)	1 4 - 4			
45.523651		S Camp Crook Rd	25.929 East, West	6	12 OM2-2Va	North South	R/S	4 XI	8	7 1.12 Lb/Ft	U-CHANNEL	REPL		4 Harding County	Type 2 Object Marker Back-to-back (6"x12")	3-48" Pipe			
45.523816		S Camp Crook Rd	25.943 West	30	30 W1-2R	North	R/S	6.25 XI	1	11 2" 12 Gauge	SQ TUBE	REPL		1 Harding County	Curve (Right)				
45.529487		S Camp Crook Rd	26.401 Southeast	30	30 W1-2L	Southwest	R/S	6.25 XI	1	11 2" 12 Gauge	SQTUBE	REPL		1 Harding County	Curve (Left)	7796 0			
45.431480 45.532850		S Camp Crook Rd S Camp Crook Rd	26.557 East, West 26.651 West	10	12 OM2-2Va 18 D10-4	North, South North, South	R/S R/S	4 X) 2.5 IV	2	7 1.12 Lb/Ft	U-CHANNEL	No Action		4 Harding County O Harding County	Type 2 Object Marker Back-to-back (6"x12") Non-Interstate Milage Reference Markers (1)	72" Pipe On Curve			
45.532850		S Camp Crook Rd	26.651 West	30	30 W1-2R	North	R/S	6.25 XI	7	11 2" 12 Gauge	SQ TUBE	REPL		1 Harding County	Curve (Right)	Official			
45 539927		5 Camp Crook Rd	27.146 East	30	30 W42-9	South	NEW	6.25 XI	1	11 2" 12 Gauge	SQ TUBE	NEW		1 Harding County	Cattle Guard				
45.540668		S Camp Crook Rd	27.197 East	30	30 W1-4L	South	R/S	6.25 XI	1	11 2" 12 Gauge	SQTUBE	REPL		1 Harding County	Reverse Curve (Left)				
45.541250		S Camp Crook Rd	27,237 Fast	36	36 SP-1	South	R/S	9 XI	1	11 2" 12 Gauge	SQ TUBE	REPL		2 Harding County	Livestock At Large				
45.541250		S Camp Crook Rd	27.237 West	36	36 SP-3	North	R/S	9 XI	1	11 2" 12 Gauge	SQ TUBE	REPL		1 Harding County	End Livestock at Large		-		
45.541250 45,541293		S Camp Crook Rd S Camp Crook Rd	27.237 East 27.241 East, West	30	24 W7-3aP 12 OM2-2Va	South North,South	R/S R/S	5 X) 2 XI	- I	7 1.12 Lb/Ft	U-CHANNEL	No Action REPL		O Harding County	Next Miles (0.5 Miles) Type 2 Object Marker Back-to-back (6"x12")	Cattle Guard			
45.542842		S Camp Crook Rd	27.348 West	30	30 W42-9	North North	NEW	6.25 XI	1	11 2" 12 Gauge	SQ TUBE	NEW		2 Harding County 1 Harding County	Cattle Guard	Succe Suaru			
45,546513		S Camp Crook Rd	27.632 East	30	30 W42-9	South	NEW	6,25 XI	1	11 2" 12 Gauge	SQTUBE	NEW		1 Harding County	Cattle Guard	11.5			
45.546230		S Camp Crook Rd	27.646 West	24	24 M1-6	North	NEW	4 IV	1	9 2" 12 Gauge	SQ TUBE	New		1 Harding County	County Route Sign(1-3 Digits)(897)				
45.546904	-103.968045	S Camp Crook Rd	27.66 West	24	30 R2-1	North	R/S	5 IV	1	0 2" 12 Gauge	SQTUBE	Leave Existing Post		O Harding County	Speed Limit(45)				
45.547088		5 Camp Crook Rd	27.671 East	36	36 W3-1	South	R/S	9 XI	1	11 2" 12 Gauge	SQ TUBE	REPL		2 Harding County	Stop Ahead				
45.547620		S Camp Crook Rd	27.71 West	10	18 010-4	North, South	R/5	2,5 JV	.2			No Action		Harding County	Non-Interstate Milage Reference Markers (0)	On Reverse Curve		7.	
45.547620		5 Camp Crook Rd	27.71 West	30	30 W1-4L	North	R/S	6.25 XI	1	11 2" 12 Gauge	SQ TUBE	REPL		1 Harding County	Reverse Curve (Left)		0		
45.547884 45.547884		S Camp Crook Rd S Camp Crook Rd	27.727 West 27.727 East	36	36 SP-1 36 SP-3	North South	R/S	9 XI	1	11 2" 12 Gauge 11 2" 12 Gauge	SQ TUBE	REPL		2 Harding County	Livestock At Large				
45,547884		S Camp Crook Rd	27.727 West	30	24 W7-3aP	North	R/S	5 X)	1	11/2 12 Gauge	26 IDBE	No Action		1 Harding County O Harding County	End Livestock at Large Next Miles (0.5 Miles)			-	,
45,547967		S Camp Crook Rd	27.731 East, West	5	12 OM2-2Va	North,South	R/S	2 XI	4	7 1.12 Lb/Ft	U-CHANNEL	REPL		2 Harding County	Type 2 Object Marker Back-to-back (6"x12")	Cattle Guard			
45.548097	-103.968112	S Camp Crook Rd	27.739 West	54	12 D3-1	East, West	R/S	9 IV	2	9 2" 12 Gauge	SQ TUBE	REPL		1 Harding County	Street Name (S Camp Crook Rd)				
45,548097		S Camp Crook Rd	27,739 West	30	12 D3-1	North,South	R/5	5 IV	2			No Action		D Harding County	Street Name (SD 20)	The second secon			
45.548185		S Camp Crook Rd	27.745		REF		New	0	0			2/1923		O Harding County	5	& SD 20	- 4		
45.613877 45.620023		S Cave Hills Rd S Cave Hills Rd	28.25 28.261 North	26	REF D D2 1	East, West	NEW	4,5 IV	0			No Action No Action		O Harding County	For Reference Street Name (US 85)	& US 85		Strike History	ARRIEREE P.
45.620023		S Cave Hills Rd	28.261 North	54	9 D3-1 12 D3-1	North South	R/S	9.10	2	9 2" 12 Gauge	SQTUBE	REPL.		1 Harding County	Street Name (US 85) Street Name(S Cave Hills Rd)			40000	- OFFCOI-
45.620353		5 Cave Hills Rd	28.294 Northeast	24	24 M1-6	Southeast	R/S	4 IV	1	T TE MINER	Jac. 15 dec	No Action		O Harding County	County Route Sign (1 - 3 Digits)(797)			200 P	KOLFORION
45.620353		5 Cave Hills Rd	28.294 Northeast	24	30 R2-1	Southeast	P/S	5 IV	1	10 2" 12 Gauge	SQ TUBE	REPL		Harding County	Speed Limit (45)			180 OE)	000000000000000000000000000000000000000
				10		Northwest, South	lea p/c	E-01	3							Cla Stan Aberil		8 1000	BEG. NO. C.
45.620623		5 Cave Hills Rd	28.318 Southwest	10	36 D10-6	151	11013	DIV.	2			No Action		Harding County	Non-Interstate Milage Reference Markers(19.6)	On Stop Ahead		35 8	Mar
45.620623		S Cave Hills Rd	28.318 Southwest	36	36 W3+1	Northwest	R/S	9 X)	1	11 2" 12 Gauge	SQ TUBE	REPL		2 Harding County	Stop Ahead			THE ST	7107
45,622226		S Cave Hills Rd	28.441 West	30	30 W1-2L	North	R/S	6,25 XI	1	11 2" 12 Gauge	SO TUBE	REPL		1 Harding County	Curve (Left)			7	JASON T.
45.627321 45.628744		S Cave Hills Rd S Cave Hills Rd	28.817 East 28.915 East, West	30	30 W42-9 12 OM2-2Va	South North South	R/S	6.25 X) 2 XI	2	7 1.12 Lb/Ft	SQ TUBE U-CHANNEL	REPL		1 Harding County 2 Harding County	Type 2 Object Marker Back-to-back (6"x12")	Cattle Guard		2 0	HANSON
					TATOMIA-AVA	LINGS UT SOUTH	1873	2101	44	- 11-12 LD/FT	DOCHANNEL	INGPL	1 4	arriarding County	TYPE Z ODJECT WATKER DACK-TO-DACK (D X12)	(Cattle Guard		11	

11 2" 12 Gauge

SQTUBE

2 Harding County 1 Harding County 0 Harding County Livestock At Large

End Livestock at Large

Sign Action: D/R = Discard Remove, D/S = Discard Salvage, R/S/S = Reset Existing Salvaged Sign, R/S = Replace Salvage

41.822 East 41.902 East

30 W42-9

-103.603228 5 Cave Hills Rd

-103.603029 S Cave Hills Rd

STATE OF PROJECT SHEET TOTAL NO. SHEETS AND
Plotting Date: 5/22/25 Revised Date: xx/xx/xx Initials:WAC

Lettude	Longitude	Route	MRM	Side of Road	Width Hei	ight Number	Sign Face	Action	Square Footage	Sheeting Type	# of Signs	Post Length	Post Type Desc.	Post Matri	Post Action	F of Ownership	Description	Remarks	Salvage Quantity	Installed SQFT	Installed Post F
45.630245		S Cave Hills Rd	29.026		30	30 W1-2L	South	R/S	6.25		1		2" 12 Gauge	SQ TUBE	REPL	1 Harding County	Curve (Left)				
45.632979	-103.551804	S Cave Hills Rd	29.236	Southwest	30	30 W1-2R	Northwest	R/S	6.25	XI	1	11	2" 12 Gauge	SQ TUBE	REPL Leave	1 Harding County	Curve (Right)				
45.635371	-103.554187	S Cave Hills Rd	29.439	Northeast	30	30 W1-2R	Southeast	R/S	6.25	XI	1	0	2 12 Gauge	SQ TUBE	Existing Post	Q Harding County	Curve (Right)				
45.638701	-103.556122	S Cave Hills Rd	29,691	West	10	36 D10-6	North,South	R/S	5	rv .	2				No Action	0 Harding County	Non-Interstate Milage Reference Markers (18.2)	On Curve			
45.638701	-103,556122	S Cave Hills Rd	29.691	West	30	30 W1-2L	North	R/S	6.25	XI	1	0	2" 12 Gauge	SQ TUBE	Leave	0 Harding County	Curve (Left)				
45,640956	-103.556483	S Cave Hills Rd	29.849	East, West	6	12 OM2-2Va	North,South	R/5	21	XI	4	7	1.12 Lb/Ft	U-CHANNEL	Existing Post REPL	2 Harding County	Type 2 Object Marker Back-to-back (6"x12")	48" Pipe			
		S Cave Hills Rd	9.75		30		CYN	R/S	6.25				J77 T	7	Leave						
45.648518	-103,555598	5 Cave Hills Rd	30.376	East	30	30 W1-2L	South		6.23	81	- 1	0.	2" 12 Gauge	SQ TUBE	Existing Post	O Harding County	Curve (Left)				
45,653300	-103.556915	5 Cave Hills Rd	30.735	Southwest	10	36 D10-6	Northwest, Souther	R/5	5	IV:	2				No Action	0 Harding County	Non-Interstate Milage Reference Markers (17.2)	On Curve			
		sian make	175.00	~ ~ ~ ~ ~			at .								Leave		Standard				
45.653300	-103.556915	S Cave Hills Rd	30.735	Southwest	30	30 W1-2R	Northwest	R/S	6.25	XI	1	0	2" 12 Gauge	SQ TUBE	Existing Post	D Harding County	Curve (Right)				
45.654160		S Cave Hills Rd		Northeast	30	30 W1-5R	Southeast	R/S	6.25		1		2" 12 Gauge	SQ TUBE	REPL	1 Harding County	Winding Road (Right)				
45.661165		S Cave Hills Rd		Northeast	30	30 W42-9	Southeast	NEW	6.25		1		2" 12 Gauge	SQ TUBE	NEW	1 Harding County	Cattle Guard	Je-00 comb			
45.662768 45.662768		S Cave Hills Rd S Cave Hills Rd	31.584	East, West	36	12 OM2-2Va 36 SP-1	North, South North	R/S	9 2		4)		1.12 Lb/Ft 2" 12 Gauge	U-CHANNEL SQ TUBE	REPL	2 Harding County 2 Harding County	Type 2 Object Marker Back-to-back (6"x12") Livestock At Large	Cattle Guard	_		
45,662768		5 Cave Hills Rd	31,584		36	36 5P-3	South	R/5	9		1		2" 12 Gauge	SQ TUBE	REPL	1 Harding County	End Livestock at Large				
45.662768		S Cave Hills Rd	31.584	West	30	24 W7-3aP	North	R/S	5		1				No Action	O Harding County	Next Miles(3 Miles)				
45.664174		S Cave Hills Rd	31.58		90E	30 W42-9	North	NEW	6.25		1		2" 12 Gauge	SQ TUBE	NEW	1 Harding County	Cattle Guard				
45.664887		S Cave Hills Rd	31.73		30	30 W1-5L	North	R/S	6.25		1		2" 12 Gauge	SQ TUBE	REPL	1 Harding County	Winding Road (Left)	A stell Warran	_		
45.672431		S Cave Hills Rd S Cave Hills Rd	32.248 32.255		10	12 OM2-2Va 36 D10-6	North,South North,South	R/S	2 5		9		1.12 Lb/Ft 2" 12 Gauge	U-CHANNEL SQ TUBE	NEW NEW	2 Harding County 1 Harding County	Type 2 Object Marker Back-to-back (6"x12") Non-Interstate Milage Reference Markers (15.6)	2-36" Pipe			
			100000			- 1 N. A.		7	1000		-			172794	Leave						
45.682943	-103.565781	S Cave Hills Rd	32,975	East	30	30 W1-2L	South	R/S	6.25	XI	1	0	2" 12 Gauge	SQ TUBE	Existing Post	D Harding County	Curve (Left)				
45.687562	103.567273	S Cave Hills Rd	33.305	Southwest	10	36 D10-6	Northwest,Southe	a R/S	5	IV	2				No Action	0 Harding County	Non-interstate Milage Reference Markers (14.6)	On Curve			
13.507.502	200,307,273	S care mis ma	33.303	Southwest	20	30,0720,0	st	14.2			- 7					o managed and the	THE THE PROPERTY OF	SIT SULTE			
45,687562	-103,567273	S Cave Hills Rd	33,305	Southwest	30	30 W1-ZR	Northwest	R/5	6,25	XI.	1	0	2" 12 Gauge	SQ TUBE	Leave Existing Post	D Harding County	Curve (Right)				
45.689471	-103,568527	S Cave Hills Rd	33,449	Northeast	30	30 W1-2R	Southeast	R/S	6.25	X)	1	11	2" 12 Gauge	SQ TUBE	REPL	1 Harding County	Curve (Right)		-		
					40		Northwest, South	à		V. Taranta			2007 PG - FG - Same	75.50			A Control of the Cont				
45,690259	-103,569048	S Cave Hills Rd	33.512	Southwest	48	12 D3-1	st	R/.S	8	IV.	2	9	2" 12 Gauge	SQ TUBE	REPL	1 Harding County	Street Name(Rasmus Rd)				
45.692906	-103.569219	S Cave Hills Rd	33.697	West	30	30 W1-2L	North	R/S	6.25	XI	1	0	2" 12 Gauge	SQ TUBE	Leave	D Harding County	Curve (Left)	1171			
							-	1.0						7.7.7.7	Existing Post						
45,695947	-103.568526	S Cave Hills Rd	33.91	East	30	30 W1-2L	South	R/S	6.25	XI	1	0	2" 12 Gauge	SQ TUBE	Leave Existing Post	D Harding County	Curve (Left)				
45.699074	-103.568388	S Cave Hills Rd	34.123	West	10	36 D10-6	North,South	R/S	5	V	2			1	No Action	O Harding County	Non-Interstate Milage Reference Markers(13.7)	On Curve			
45.699074	-1n3 450300	5 Cave Hills Rd	34.123	Wast	30	30 W1-2R	North	R/S	6.25	vi.	- 1	n	2" 12 Gauge	SQ TUBE	Leave	0 Haiding County	Curve (Right)				
45.025017	200,000,000	District Time 766	39,123	, resse	-	30,002,00	140.03	1,75	ga.s		. 1		TE Google	1300	Existing Post	o training country	entre (mga)				
45.704738	103.569060	S Cave Hills Rd	34.516	East	30	30 W1-4L	South	R/S	6.25	XI	1	0	2" 12 Gauge	SQ TUBE	Leave Existing Post	O Harding County	Reverse Curve (Left)	-1	_		
45,712801	-103 571087	S Cave Hills Rd	35.087	West	30	30 W1-4L	North	R/S	6.25	XI	1	77	2" 12 Gauge	SQ TUBE	REPL REPL	1 Harding County	Reverse Curve (Left)				
45,713234		S Cave Hills Rd	35.112		30	30 W1-2L	South	R/5	6.25		1		2" 12 Gauge	SQ TUBE	REPL	1 Harding County	Curve (Left)				
45.714805	-103 571200	S Cave Hills Rd	35.221	Fact	36	12 09-1	North,South	R/S		N/	2		2" 12 Gauge	SQ TUBE	Leave	D Harding County	Street Name(Bob's PI)				
11317 214443	-103,571200	4 cave rima (ta	33,222	Last	30	11001			9	*	-	-	. In oddge	SE TOOL	Existing Post	Originality County	Successame page a (1)				
45.715606	-103.573246	S Cave Hills Rd	35.382	Southwest	10	36 D10-6	Northwest, South	R/5	5	IV	2				No Action	O Harding County	Non-Interstate Milage Reference Markers (12.4)	On Curve			
45.715606	-103.573246	S Cave Hills Rd	35.382	Southwest	30	30 W1-2R	Northwest	R/S	6.25	XI	1	21	2" 12 Gauge	SQ TUBE	REPL	1 Harding County	Curve (Right)		-		-
45.716916		S Cave Hills Rd		Northeast	30	30 W1-2L	Southeast	R/S	6.25		1		2" 12 Gauge	SQ TUBE	REPL	1 Harding County	Curve (Left)				
45,719034	-103.581186	S Cave Hills Rd	35.823	South	30	30 W1-2R	West	R/S	6.25	XI	1	11	2" 12 Gauge	SQ TUBE	REPL	1 Harding County	Curve (Right)				
45.719016		S Cave Hills Rd	36.309		30	30 W1-2R	East	R/S	6.25		1	11	2" 12 Gauge	SQ TUBE	REPL	1 Harding County	Curve (Right)				
45,722496	-	S Cave Hills Rd	36.73		10	36 010-6	North,South	R/5	5 1		2	24		Also Michigan	No Action	O Harding County	Non-Interstate Milage Reference Markers(11.1)	On Curve	14.1		1
45.722496		S Cave Hills Rd S Cave Hills Ro	36.73 37.307		30	30 W1-2L 30 W1-2L	North South	R/S	6.25		1		2" 12 Gauge 2" 12 Gauge	SQ TUBE	REPL	1 Harding County	Curve (Left)				
		11.			30		Northwest, Southe	R/S	0.23		- 1			1122	REPL	1 Harding County	Curve (Left)				
45,733394	-103.597489	S Cave Hills Rd	37,497	Southwest	48	12 D3-1	st	R/S	8	V	2	9	2" 12 Gauge	SQ TUBE	REPL	I Harding County	Street Name(Travers Rd)				
45,734582	-103.599484	5 Cave Hills Rd	37.621	Southwest	10	36 D10-6	Northwest, South	R/S	5	IV	2				No Action	0 Harding County	Non-Interstate Milage Reference Markers(10.2)	On Curve			
				7. 26. 2 7 4	61		St.	n/c	2.70	Vi.			9 4 5 65	SO TUBE	Town towns						
45.734582 45.735420		S Cave Hills Rd S Cave Hills Rd		Southwest Northeast	30	30 W1-2R 30 W1-2R	Northwest Southeast	R/S	6.25		1		2" 12 Gauge 2" 12 Gauge	SQ TUBE	REPL	1 Harding County 1 Harding County	Curve (Right) Curve (Right)		-		
45.740664		5 Cave Hillis Rd	38.186		30	30 W1-2L	North	R/S	6.25		1	11	2" 12 Gauge 2" 12 Gauge	SQ TUBE	REPL	1 Harding County	Curve (Left)				
45.742408		S Cave Hills Rd	38.308		30	30 W1-2L	South	R/S	6.25		1	11	2" 12 Gauge	SQ TURE	REPL	1 Harding County	Curve (Left)			1	
45.745728		S Cave Hills Rd	38.539		10	27 D10-5	North,South	R/S	3.75		2				No Action	0 Harding County	Non-Interstate Milage Reference Markers(9.2)	On Curve			
45.745728		5 Cave Hills Rd	38.539		30	30 W1-2R	North	R/5	6,25		1		2" 12 Gauge	SQ TUBE	REPL	1 Harding County	Curve (Right)				
45.759982 45.760335		S Cave Hills Rd S Cave Hills Rd	39.526 39.551		30	30 W1-4R 30 W42-9	South South	R/S NEW	6.25		1		2" 12 Gauge	SQ TUBE	REPL NEW	1 Harding County 1 Harding County	Reverse Curve (Right) Cattle Guard				
45.761427		S Cave Hills Rd	39,551		36	36 SP-1	South	R/S	6,25		1		2" 12 Gauge 2" 12 Gauge	SQ TUBE	REPL	2 Harding County	Livestock At Large				
45,761427		5 Cave Hills Rd	39.622		30	24 W7-3aP	South	R/5	5		1		11 5000	1000	No Action	0 Harding County	Next Miles(8 Miles)				
45.761713	-103.603790	S Cave Hills Rd	39.641	East, West	6	12 OM2-2Va	North,South	R/5	2		4		1.12 Lb/Ft	U-CHANNEL	REPL	2 Harding County	Type 2 Object Marker Back-to-back (6"x12")	Cattle Guard			
45.761851		S Cave Hills Rd	39.652		36	36 SP-3	North	R/S	9		1		2" 12 Gauge	SQ TUBE	NEW	1 Harding County	End Livestock at Large			Street RED PR	THE RESERVE
45.763046 45.765995		S Cave Hills Rd S Cave Hills Rd	39.742 40.051	Northwest.	30	30 W42-9 27 D10-5	Northeast North,South	R/S	6.25 3.75		1	11	2" 12 Gauge	SQ TUBE	New No Action	1 Harding County	Non-interstate Milage Reference Markers(7.7)	On Reverse Curve		48888888	OFFCOI-
45.766995		S Cave Hills Rd S Cave Hills Rd	40,051		30	30 W1-4R	North, South	R/S	6.25		1	-11	7" 12 Gauge	SQ TUBE	REPL.	0 Harding County 1 Harding County	Reverse Curve (Right)	On Reverse Lurve	-	Bear BE	ALCOROLLAN
45.767378		S Cave Hills Rd	40.079		30	30 W1-2L	South	R/S	6.25		î		2" 12 Gauge	SQ TUBE	REPL	1 Harding County	Curve (Left)			Salata Children	C NIODO
45.770604	-103.601186	S Cave Hills Rd	40.302	West	54	12 03-1	North,South	R/S	9		2		2" 12 Gauge	SQ TUBE	REPL	2 Harding County	Street Name(Brown Johnson Rd)			5 6 00	LEG. 190. e
45.770604		S Cave Hills Rd	40.302	West	54	12 03-1	East West	R/5	9	IV	2			7.00	No Action	0 Harding County	Street Name(5 Cave Hills Rd)			5 5 3 /m	Han
45.770925		S Cave Hills Rd	40.326		30	30 W1-2R	North	R/S	6.25		1		2" 12 Gauge	SQ TUBE	REPL	1 Harding County	Curve (Right)	1		3 2 0	ACON T
45,771717		S Cave Hills Rd S Cave Hills Rd	40.382 40.905		30	30 W2-2 30 W1-2R	North South	R/S R/S	6.25		1		2" 12 Gauge	SQ TUBE SQ TUBE	REPL	1 Harding County	Side Road Curve (Right)		-		ASON T.
	-103.003991										1	11	2" 12 Gauge	ad Tube		1 Harding County 0 Harding County				13 0	ANSON
45,783220	-103,604219	5 Cave Hills Rd	41.198	West	10	27 010-5	North,South	R/S	3.75	IV.	- 21				No Action	Ul Harding Childly	Non-Interstate Milage Reference Markers(6.5)	On Curve		43	

11 2" 12 Gauge

1 Harding County

1 Harding County

Cattle Guard

Sign Action: D/R = Discard Remove, D/S = Discard Salvage, R/S/S = Reset Existing Salvaged Sign, R/S = Replace Salvage

STATE OF SOUTH PH 8032(06) 82 91 DAKOTA

Plotting Date: 5/22/25 Revised Date: xx/xx/xx Initials:WAC

45.796154 45.796797 45.799870 45.799870 45.803154 45.803390 45.803390 45.803850 45.803850	-103.604475 -103.606735 -103.606735 -103.606735	S Cave Hills Rd S Cave Hills Rd S Cave Hills Rd	42.1 Southwest 42.152 Southwest	30 30 W42-9	[Negoting cores	1000000							14 10 10 10 10 10 10				
45.799870 45.799870 45.799870 45.801154 45.803390 45.803390 45.803850	-103,606735 -103,606735 -103,606735		42.152 Southwest		Northwest	NEW	6.25 XI		1 11 2" 12 Gauge	SQ TUBE	NEW	1 Harding County	Cattle Guard				
45.799870 45.799870 45.801154 45.803390 45.803390 45.803850	-103.606735 -103.606735	S Cave Hills Rd	The same and a second	30 30 W1-2R	Northwest	R/S	6.25 XI		1 11 2" 12 Gauge	SQ TUBE	REPL	1 Harding County	Curve (Right)	700			
45.793870 45.801154 45.803390 45.803390 45.803850	-103.606735		42,387 East,West	Del7.	North,South	R/S	O XI	9	7 1,12 Lb/Ft	U-CHANNEL	NEW	16 Harding County	4"x4" White Delineator Back to Back w/Post	Bridge			
45.803390 45.803390 45.803390			42.387 East, West 42.387 East, West	12 36 OM3-LS 12 36 OM3-RS	North, South North, South	R/S	6 XI		2		No Action	0 Harding County 0 Harding County	Type 3 Flexible Object Marker - Left Type 3 Flexible Object Marker - Left	Bridge			
45.803390 45.803390 45.803850		S Cave Hills Rd	42.484 East	30 30 W1-2L	South	R/S	6.25 XI	_	1 11 2" 12 Gauge	SQ TUBE	REPL	1 Harding County	Curve (Left)	Bridge			
45.803850	-103.612478	S Cave Hills Rd	42,787 South	10 18/D10-4	East, West	R/S	2.5 IV		2	74,1000	No Action	0 Harding County	Non-Interstate Milage Reference Markers(5)	On Curve			
		S Cave Hills Rd	42.787 South	30 30 W1-2R	West	R/5	6.25 XI		1 11 2" 12 Gauge	SQTUBE	REPL	1 Harding County	Curve (Right)				
45.803852	-103.627654	5 Cave Hills Rd	43.525 North	30 30 W42-9	East	NEW	6.25 XI		1 11 2" 12 Gauge	SQ TUBE	NEW	1 Harding County	Cattle Guard				
	-103.628342	S Cave Hills Rd	43.552 North, South	12 36 OM3-L5	East, West	R/S	6 XI	-	2		No Action	0 Harding County	Type 3 Flexible Object Marker - Left	Bridge			
45.803852		5 Cave Hills Rd	43.552 North, South	12 36 OM3-RS	East, West	R/S	6 XI		2		No Action	0 Harding County	Type 3 Flexible Object Marker - Left	Bridge			
45.803937		S Cave Hills Rd	43.626 North,South	6 12 OM2-2Va	East, West	R/S	2 XI		4 7 1,12 Lb/Ft	U-CHANNEL	REPL	2 Harding County	Type 2 Object Marker Back-to-back (6"x12")	Cattle Guard			
45.804021		S Cave Hills Rd	43.722 South	30 30 W42-9	West	NEW	6.25 XI	-	1 11 2" 12 Gauge	SQ TUBE	NEW	1 Harding County	Cattle Guard				_
45.804064 45.804822		S Cave Hills Rd	43.831 North	30 30 W1-2R	East	R/S	6.25 XI		1 11 2" 12 Gauge	SQTUBE	REPL	1 Harding County	Curve (Right)	-	-		
45.804974		S Cave Hills Rd S Cave Hills Rd	44.081 Northeast 44.104 Southwest	30 30 W1-2L 30 30 W1-2L	Southeast Northwest	R/S	6.25 XI 6.25 XI	-	1 11 2" 12 Gauge 1 11 2" 12 Gauge	SQ TUBE	REPL	1 Harding County 1 Harding County	Curve (Left)		-		
45.806643		S Cave Hills Rd	44.331 South	10 27 010-5	East, West	R/S	3.75 IV		2	SE TOBE	No Action	O Harding County	Non-Interstate Milage Reference Markers (3.4)	On Curve			
45.805643		S Cave Hills Rd	44.331 South	30 30 W1-2R	West	R/5	6.25 XI		1 11 2" 12 Gauge	SQTUBE	REPL	1 Harding County	Curve (Right)				
45.805686	102 579571	E Covin Mille Dal	46.004 North	20 20 444 78	East	DIE.	6.25 XI		1 0 2" 12 Gauge	SQ TUBE	Leave						
43.003080	-103.676371	5 Cave Hills Rd	46.004 (VOTE)	30 30 W1-ZR	Date	R/S	6.23 A	1	1 UZ 1Z Gauge	SQ TUBE	Existing Post	0 Harding County	Curve (Right)				
45.805742		5 Cave Hills Rd	46,112 South	54 12 03-1	East,West	R/S	9 (V	-	2 9 2" 12 Gauge	SQ TUBE	REPL	1 Harding County	Street Name(Kirkwood Rd)	White on Blue			
45,809906		S Cave Hills Rd	46,554 West	10 27 010-5	North	R/5	3.75 IV	-	2		No Action	0 Harding County	Non-Interstate Milage Reference Markers(1.2)	On Curve			
45.809906		S Cave Hills Rd	46.554 West	30 30 W1-2L	North	R/5	6.25 XI		1 11 2" 12 Gauge	SQ TUBE	REPL	1 Harding County	Curve (Left)				-
45,826457		5 Cave Hills Rd	47.698 West	36 36 SP-1 36 36 SP-3	North South	R/S R/S	9 XI	-	1 11 2" 12 Gauge	5Q TUBE	REPL	2 Harding County	Livestock At Large		-		1
45.826457 45.826457		S Cave Hills Rd S Cave Hills Rd	47.698 East 47.698 West	36 36 SP-3 30 24 W7-3aP	North	R/S	5 XI		1 11 2" 12 Gauge	SQTUBE	No Action	1 Harding County Ø Harding County	End Livestock at Large Next Miles(8 Miles)				
45.826755		S Cave Hills Rd	47.33 West	10 18 D10-4	North,South	R/S	2.5 IV	1	2	+	No Action	0 Harding County	Non-Interstate Milage Reference Markers(0)	On Speed Limit			1
45.826755		5 Cave Hills Rd	47.72 West	24 30 R2-1	North	R/S	5 IV.		1 10 2" 12 Gauge	SQ TUBE	REPL	1 Harding County	Speed Limit (45)	Will a proper secolar			
45.827018		S Cave Hills Rd	47.737 West	24 24 M1-6	North	NEW	4 10		1 10 2" 12 Gauge	SQ TUBE	NEW	1 Harding County	County Route Sign (1 - 3 Digits)(797)				1
45.827325		S Cave Hills Rd	47.757 East	54 12 03-1	West	R/S	4.5 IV		1 9 2" 12 Gauge	SOTUBE	REPL	1 Harding County	Street Name(Arrow Left) (Table Mountain Rd)	Special Detail Needed			
45.827325	-103.686569	S Cave Hills Rd	47,757 East	48 12 D3-1	North,South	R/S	8 17	-	2 9 2" 12 Gauge	SQ TUBE	REPL	1 Harding County	Street Name(Ladner Rd)		7		
45.827325		S Cave Hills Rd	47.757 East	54 12 D3-1	West	R/S	4.5 IV		1 9 2" 12 Gauge	SQ TUBE	REPL	2 Harding County	Street Name(S Cave Hills Rd)(Arrow Right)	Special Detail Needed			
45.775590	-103.500520		40.288	REF		NEW	0		0		No Action	0 Harding County	For Reference	& Brown Johnson Rd			
45.776777	103,500575	2 2 2 2 2 2 2 2 2 2 2 2 2 2 2 2 2 2 2 2	40,297 West	DelSa	ACCORD.	NEW	O XI		1 14 20 20 20	00000000	No Action	0 Harding County	4" Tubular White Delineator (No Post)	On Stop	14		
45:776777	-103.500575		40.297 West	30 30 R1-1	North	R/S	6.25 XI	-	1 11 2" 12 Gauge	SQ TUBE	REPL	1 Harding County	Stop	Con Military on Marinesson			_
45.777050 45.777050	-103.500549 -103.500549		40.313 East 40.313 East	10 18 D10-4 18 18 W13-1P	North,South South	R/S NEW	2.5 IV 2.25 XI	_	1		No Action No Action	0 Harding County 0 Harding County	Non-Interstate Milage Reference Markers(0) Advisory Speed (Plaque) (25)	On Minimum Maintenance			-
45.777050	-103.500549		40.313 East	36 36 W70-1	South	R/S	lx e		1 11 2" 12 Gauge	SQ TUBE	REPL	2 Harding County	Minimum Maintenance				1
45,777050	-103.500549		40,313 East	24 18 W70-3	South	NEW	3 XI		1	DIG TODE	No Action	O Harding County	Travel At Your Own Risk				
45,777486	-103.500559		40.343 West	36 36 W3-1	North	R/S	9 XI	7	1 11 2" 12 Gauge	SQ TUBE	REPL	2 Harding County	Stop Ahead		11		
45.783790	-103.500496	S Cave Rd	40.781 East	6 12 OM2-2Va	North,South	NEW	4 XI		8 7 1,12 Lb/Ft	U-CHANNEL	NEW	4 Harding County	Type 2 Object Marker Back-to-back (6"x12")	72" Pipe			
45.791602	-103.500566	S Cave Rd	41.322 East	10 18 010-4	North, South	R/S	2.5 IV		2 7 2" 12 Gauge	SQTUBE	NEW	1 Harding County	Non-Interstate Milage Reference Markers(1)				
45.791602	-103,500566	5 Cave Rd	41.322 East, West	6 12 OM2-2Va	North, South	NEW	2 XI		4 7 1.12 Lb/Ft	U-CHANNEL	NEW.	2 Harding County	Type 2 Object Marker Back-to-back (6"x12")	Cattle Guard; Begin Forest Service			
100,000	-, -, 0.07 (1.00)	-0-1-0-1	1 2000	A 1 20 20 20 20 20 20 20 20 20 20 20 20 20	G. 1. C. G. 1. C. J. 1.	D BOX	9.00	-		A SHOW STANDS	1000	1000	III N. S. Court of and American Service Servic	Road			
45.800324	-103.5D0645		41,925 East, West	6 12 OM2-2Va	North, South	NEW	2 XI	-	4 7 1.12 Lb/Ft	U-CHANNEL	NEW	2 Harding County	Type 2 Object Marker Back-to-back (6"x12")	Cattle Guard			
45,809126	-103.500551		42.53 East, West	6 12 OM2-2Va	North,South	NEW	2 XI	-	4 7 1.12 Lb/Ft	U-CHANNEL	NEW	2 Harding County	Type 2 Object Marker Back-to-back (6"x12")	Cattle Guard			-
45.809789 45.820514	103.500509 -103.500567	AND ADDRESS OF THE PARTY OF THE	42.572 East, West 43.315 East, West	6 12 OM2-2Va 6 12 OM2-2Va	North,South North,South	NEW	4 XI 4 XI		8 7 1.12 Lb/Ft 8 7 1.12 Lb/Ft	U-CHANNEL U-CHANNEL	NEW	4 Harding County 4 Harding County	Type 2 Object Marker Back-to-back (6"x12") Type 2 Object Marker Back-to-back (6"x12")	72" Pipe 72" Pipe			-
45.832834	-103.480693		44.802 East,	6 12 OM2-2Va	North,South	NEW	4 XI		8 7 1.12 Lb/Ft	U-CHANNEL	NEW	4 Harding County	Type 2 Object Marker Back-to-back (6"x12")	72" Pipe			
45.841880	-103.475909		45.746 East, West	6 12 OM2-2Va	North South	R/S	2 XI		4 7 1.12 Lb/Ft	U-CHANNEL	REPL	2 Harding County	Type 2 Object Marker Back-to-back (6"x12")	Cattle Guard			
7 20 21		100	Northwest Sout		Northeast, Southw	e		7						Cattle Guard: End Forest Service			
45.848402	-103,469602	S Cave Hd	46,457 heast	6 12 OM2-2Va	st	H/S	2 XI	1	4 7 1.12 Lb/Ft	U-CHANNEL	REPL	2 Harding County	Type 2 Object Marker Back-to-back (6"x12")	Road			
45.860391	-103.460725	Coug Pd	47.812 Northeast, South	6 12 OM2-2Va	Northwest, Southe	NEW	200		4 7 1,12 Lb/Ft	U-CHANNEL	NEW	2 Harding County	Type 2 Object Marker Back-to-back (6"x12")	Cattle Guard			
			West		st	ide an	2 0		3 1,12 CD/F1	U-CHANGINEC.							
45.863275	-103.460049		48,102 North	10 18 D10-4	East, West	R/5	2.5 IV		2		No Action	0 Harding County	Non-Interstate Milage Reference Markers(0)	On Minimum Maintenance			
45.863275	-103.460049		48,102 North	18 18 W13-1P	East	NEW	2.25 XI	-	1	CO TURE	No Action	0 Harding County	Advisory Speed (Plaque) (25)				
45.863275 45.863275	-103.460049 -103.460049		48,102 North 48,102 North	36 36 W70-1 24 18 W70-3	East	R/S NEW	9 XI 3 XI	-	1 11 2" 12 Gauge	SQTUBE	No Action	2 Harding County 0 Harding County	Minimum Maintenance Travel At Your Own Risk				
45.863279	-103,460049		48.102 North 48.119 South	24 18 W /0-3 Del8a	FBAL	NEW	O IV		1		No Action	0 Harding County	4" Tubular White Delineator (No Post)	On Yield			
45.863279	-103.459708	5-20-003	48,119 South	36 36 R1-2	West	R/S	9 XI		1 11 2" 12 Gauge	5Q TUBE	REPL	1 Harding County	Yield 36x36	OH HANG			1
45.863300	-103.459481		48.129 North	54 12 03-1	South	R/S	4.5 IV		1 10 2" 12 Gauge	SQ TUBE	REPL	1 Harding County	Street Sign(Arrow Left)(S Cave Rd)	/-			
45.863300	-103.459481		48,129 North	48 12 03-1	North	NEW	4 10		1	1729	No Action	O Harding County	Street Sign(Arrow Left)(Tufte Rd)				1
45.863300	-103.459481		48,129 North	54 12 D3-1	East	R/5	4.5 IV		1		No Action	O Harding County	Street Sign(Arrow up)(S Cave Rd)				
45,863300	-103.459481		48.129 North	54 12 03-1	North	R/S	4.5 (V		1	12	No Action	0 Harding County	Street Sign(S Cave Rd Rd)(Arrow Right)				
45.863300	-103.459481		48.129 North	48 12 D3-1	East, South	R/S	8 IV		2		No Action	0 Harding County	Street Sign(Tufte Rd)(Arrow Right)				
45.863300	-103.459481		48.129 North	48 12 D3-1	West	R/S	4 IV	-	1 2 2 2 2 2 2	FO TURE	No Action	0 Harding County	Street Sign(Tufte Rd)				-
45.548125	-103.977356		2,974 South	36 9 D3-1	East, West	NEW	4.5 IV		2 9 2" 12 Gauge	5Q TUBE	NEW Na Astles	1 City of Camp Crook	Street Name(Crook St S)				+
45.548125 45.548160	-103.977356 -103.974569		2.974 South 3,013 North	36 9 D3-1 36 9 D3-1	North,South East,West	NEW	4.5 IV	-	2 9 2" 12 Gauge	SQTUBE	No Action NEW	0 City of Camp Crook 1 City of Camp Crook	Street Name(S First St W) Street Name (Main St S)				
45,548161	-103.974569		3.031 South	36 9 D3-1	East, West	NEW	4.5 IV	-	2 9 2" 12 Gauge 2 9 2" 12 Gauge	SQ TUBE	NEW	1 City of Camp Crook	Street Name (Main St S) Street Name (5 First St W)				1
45.548161	-103.976278		3.031 South	36 9 03-1	North,South	NEW	4.5 IV	1	2		No Action	O City of Camp Crook	Street Name (S First St W)		f -		Lawrence Lawrence
45.548108	-103.976199		3,032 South	Del8a		NEW	0 XI		1		No Action	O City of Camp Crook	4" Tubular White Delineator(No Post)	On Yield		201111	THERESERED.
45.548108	-103.976199		3.032 South	36 36 R1-2	West	R/S	9 XI	1	1 10 2" 12 Gauge	SQ TUBE	R/S	1 City of Camp Crook	Yield 36x36			Salar State Control of the State of the Stat	OFESSION.
45.548160	-103.974569		3.113 North	36 9 D3-1	North,South	NEW	4.5 (V		2	17	No Action	O City of Camp Crook	Street Name (5 First 5t W)	- 1-2 -	17	Broad by	-00000 A/
45.548162	-103.973319		3.175 South	Del8a		NEW	IX O	1	1		No Action	D City of Camp Crook	4" Tubular White Delineator(No Post)	On Stop	1-1	2 CT. 600	FG. No ee
45.548162	-103.973319		3.175 South	30 30 R1-1	West	R/S	6.25 XI	3	1 10 2" 12 Gauge	SQ TUBE	R/S	1 City of Camp Crook	Stop			3 5	170. 00
45,548170	-103,973098	- A-10-A-10-A-10-A-10-A-10-A-10-A-10-A-1	3.186 South	36 9 D3-1	East, West	R/S	4.5 IV		2 9 2" 12 Gauge	SQ TUBE	NEW	1 City of Camp Crook	Street Name (Main St 5)		1	5 5 3 /m	Har
45.548170	-103.973098		3.186 South 3.186 South	36 9 03-1	North, South	R/S	4.5 IV	-	1		No Action	O City of Camp Crook	Street Name (S First St E)	On Stop		200	ACONT
45.548170 45.548170	-103,973098 -103,973098		3.186 South 3.186 South	30 30 R1-1	South	NEW R/S	0 XI 6.25 XI		1 10 2" 12 Gauge	SQ TUBE	No Action R/S	0 City of Camp Crook 1 City of Camp Crook	4" Tubular White Delineator(No Post) Stop	On Stop	-	7 /	ASON T.
45.548186	-103.973098		3.24 East	18 18 OM4-3	West	R/S	13.5 XI		6 9 2" 12 Gauge	SQ TUBE	R/S	6 City of Camp Crook	End of Road Marker			2 0	HANSON
45.718481	-103.232071		34,721 East, West	6 12 OM2-2Va	North,South	NEW	2 XI		4 7 1,12 Lb/Ft	U-CHANNEL	NEW	2 Harding County	Type 2 Object Marker Back-to-back (6"x12")	Cattle Guard		200	97
45.72790E	-103.234224		35.393 East, West	6 12 OM2-2Va	North, South	NEW	2 XI		4 7 1.12 Lb/Ft	U-CHANNEL	NEW	2 Harding County	Type 2 Object Marker Back-to-back (6"x12")	60' Pipa		3000	TH DAKO
45,732836		S Lincoln Rd	35.762 East, West	6 12 OM2-2Va	North,South	NEW	2 XI		4 7 1,12 Lb/Ft	U-CHANNEL	NEW	2 Harding County	Type 2 Object Marker Back-to-back (6"x12")	Cattle Guard	2	3	9000009
45.735567		S Lincoln Rd	35.977 East, West	6 12 OM2-2Va	North, South	NEW	2 XI		4 7 1.12 Lb/Ft	U-CHANNEL	NEW	2 Harding County	Type 2 Object Marker Back-to-back (6"x12")	36" Pipe		5	15010

7 1.12 Lb/Ft 7 1.12 Lb/Ft 7 1.12 Lb/Ft 7 1.12 Lb/Ft 7 1.12 Lb/Ft

Cattle Guard 60' Pipe Cattle Guard 36' Pipe

Table of Permanent Signing - Harding County Purposes ONLY

Sign Action: D/R = Discard Remove, D/S = Discard Salvage, R/S/S = Reset Existing Salvaged Sign, R/S = Replace Salvage

45.781 South

45.811 South

45.811 South

-103.098983 Sarum Rd

-103.098378 Sarum Rd

45.458506

STATE OF SOUTH DAKOTA PH 8032(06) SHEET NO. SH

Plotting Date: 5/22/25 Revised Date: xx/xx/xx Initials: WAC

latitude	Longitude	Route	MRM Side of Roa	ad Width	Height Number	Sign Face	Action	Square Sheeting Footage Type	# of Signs	Post Length	Post Type Desc	Post Matri	Post Action # o	f Ownership.	Description	Remarks	Salvage Quantity	installed SQFT	Installed Post FT
45.750449	-103.241472	5 Lincoln Rd	37.063 East, West	6	12 OM2-2Va	North, South	NEW	2 Xi	4	7	1.12 Lb/Ft	U-CHANNEL	NEW	2 Harding County	Type 2 Object Marker Back-to-back (6"x12")	42" Pipe			
45.752995		S Lincoln Rd	37.25 West	18		North	NEW	2.25 XI	1				No Action	O Harding County	Advisory Speed (Plaque) (35)				
45.752995		S Lincoln Rd	37.25 West	36		North	R/S	9 XI	1	11	2" 12 Gauge	SQ TUBE	REPL	2 Harding County	Minimum Maintenance	Replace No traffic Signs Ahaed			- 0
45.752995 45.753440		S Lincoln Rd	37.25 West 37.283 East	30		North South	R/S	3 XI 6.25 XI	1	11	20 12 Cause	SQ TUBE	No Action REPL	0 Harding County	Travel At Your Own Risk Winding Road (Left)		1		
45.755509		S Lincoln Rd	37.425 West	30		North	R/S	6.25 XI	2		2" 12 Gauge 2" 12 Gauge	SQ TUBE	REPL	1 Harding County 1 Harding County	Winding Road (Right)		+		- 1
45.756792		5 Lincoln Rd	37.513 East	30		South	R/S	6.25 XI	1		2" 12 Gauge	SQ TUBE	REPL	1 Harding County	Winding Road (Right)				
45.758539		S Lincoln Rd	37.637 West	30		North	R/S	6.25 XI	1		2" 12 Gauge	SQ TUBE	REPL	1 Harding County	Winding Road (Left)				
45.760627	-103.240684	5 Lincoln Rd	37.781 East	30		South	NEW	6.25 XI	1		2" 12 Gauge	SQ TUBE	NEW.	1 Harding County	Cattle Guard				
45.762035		5 Lincoln Rd	37.876 South	10		East, West	R/S	3.75 IV	2		2" 12 Gauge	SQ TUBE	NEW	1 Harding County	Non-Interstate Milage Reference Markers(1.1)				
45.762035		S Lincoln Rd	37.876 East, West		12 OM2-2Va	North,South	R/S	2 XI	4		1,12 Lb/Ft	U-CHANNEL	REPL	2 Harding County	Type 2 Object Marker Back-to-back (6"x12")	Cattle Guard	-		
45.763444	-103.240743	S Lincoln Rd	37.971 West	30	30 W42-9	North	NEW	6.25 XI	- 1	- 11	2" 12 Gauge	SQ TUBE	NEW	1 Harding County	Cattle Guard		+		
45.768676	-103.241767	S Lincoln Rd	38.337 East	30	30 W1-2L	South	R/S	6.25 XI	1	. 0	2" 12 Gauge	SO TUBE	Leave Existing Post	O Harding County	Cutve(Left)				
45.769272	-103.241917	S Lincoln Rd	38.378 East	30	30 W42-9	South	NEW	6.25 XI	1	-11	2" 12 Gauge	SQ TUBE	NEW	1 Harding County	Cattle Guard	-	1		
45.776515	1000011000	S Lincoln Rd	29 454 Cmith	20		West	R/S	6.25 XI	1		2" 12 Gauge	SQ TUBE	REPL	1 Harding County	Cattle Crossing		10		
voi	1000 CCC	100 TO 10	38.476 Northeast,So	outh		Northwest, Souther	n/c	2 XI					REPL	I The state of the		CHILD COLLEGE			
45.770573	-103.2425/8	S Lincoln Rd	38.476 west		12 OM2-2Va	st	18/2	2 81	4	/	1.12 Lb/Ft	U-CHANNEL	REPL	2 Harding County	Type 2 Object Marker Back-to-back (6"x12")	Cattle Guard			
45.770750		5 Lincoln Rd	38.491 Southwest	30		Northwest	R/S	6.25 XI	1		2" 1Z Gauge	SQ TUBE	REPL	1 Harding County	Winding Road (Right)				
45.771852		S Lincoln Rd	38,573 Southwest	30		Northwest	NEW	6.25 XI	1		2" 12 Gauge	SQ TUBE	NEW	1 Harding County	Cattle Guard		-		
45.774444 45.774444		S Lincoln Rd	38.768 Northeast	30		Southeast	R/S R/S	6.25 XI	1	- 11	2" 12 Gauge	SQTUBE	REPL No Action	1 Harding County	Curve(Left)		-		
45.775517		S Lincoln Rd S Lincoln Rd	38.768 Northeast 38.854 Northeast	18		Southeast South, West	NEW	2.25 XI	10	a	2" 12 Gauge	SQ TUBE	NEW	6 Harding County	Advisory Speed (Plaque) (35) Chevron Alignment	38,854 to 38.948 @ 100'			
45.776777		5 Lincoln Rd	38.954 North	10	DelSa	THE PERSON NAMED IN COLUMN TWO IS NOT THE PERSON NAMED IN COLUMN TWO IS NAMED IN COL	NEW	30 XI	20		TE SOURE	ac i sor	No Action	O Harding County	4" Tubular White Delineator (No Post)	On Stop	1		
45.776777		5 Lincoln Rd	38 954 North	30		South	R/5	6.25 XI	1	11	2" 12 Gauge	5Q TUBE	REPL	1 Harding County	Stop	On Spur to north			
45.776570		S Lincoln Rd	38.99 South	10		East, West	R/S	2.5 IV	- 2				No Action	O Harding County	Non-Interstate Milage Reference Markers(0)	On Curve			
45.776570		5 Lincoln Rd	38.99 South	18		West	R/S	2.25 XI	1				No Action	Q Harding County	Advisory Speed (Plague) (35)				
45.776570		5 Lincoln Rd	38.99 South	30		West	R/5	6.25 XI	1	11	2" 12 Gauge	SQ TUBE	REPL	1 Harding County	Winding Road (Right)				
45.798581		S Lincoln Rd	39 North		Del8a	2.31.2 %	NEW	0 XI	2			72002	No Action	O Harding County	4" Tubular White Delineator (No Post)	On Stop			
45.798581		5 Lincoln Rd	39 North 43.008	30		East,West	R/S	12.5 XI	2	11	2" 12 Gauge	SQ TUBE	REPL	1 Harding County	Stop	n traffaut nä	-		
45.934663 45.834808		Scranton Rd Scranton Rd	43.019 West		REF Del8a		NEW	O XI	0				No Action No Action	D Harding County D Harding County	For Reference 4" Tubular White Delineator (No Post)	& Ludlow Rd On Yield	+		-
45.834808		Scranton Rd	43.019 West	36		North	R/S	9 XI	1	11	2" 12 Gauge	SQ TUBE	REPL	1 Harding County	Yield 36x36	On field	1		
45.834863		Scranton Rd	43.023 East	24		North	NEW	4 (V	1		2" 12 Gauge	SQ TUBE	NEW	1 Harding County	County Route Sign (1 to 3 digits)(859)		1		
45,835554		Scranton Rd	43.067 West	36		North	R/5	9 XI	1		2" 12 Gauge	SQ TUBE	REPL	2 Harding County	Yield Ahead				
45.836624	-103.128618	Scranton Rd	43.141 East	10	27 D10-5	North, South	R/S	3.75 IV	- 2		2" 12 Gauge	SQ TUBE	NEW	1 Harding County	Non-Interstate Milage Reference Markers(0.1)				
45.836624		Scranton Rd	43.141 East.West	- 6	12 OM2-2Va	North, South	R/S	2 XI	4	7	1.12 Lb/Ft	U-CHANNEL	REPL	2 Harding County	Type 2 Object Marker Back-to-back (6"x12")	36" Pips			
45.845388		Scranton Rd	43.743 East, West	6		North, South	R/5.	2 XI	4		1.12 Lb/Ft	U-CHANNEL	REPL	2 Harding County	Type 2 Object Marker Back-to-back (6"x12")	30" Pipe			
45.863482		Scranton Rd	44.994 West	54		East, West	R/S	9 (V	2	10	2" 12 Gauge	SQ TUBE	REPL	1 Harding County	Street Sign(Scranton Rd)				1
45.863482 45.872825		Scranton Rd	44.994 West 45.638 East	48		North, South North, South	R/S	8 IV	2				No Action No Action	O Harding County	Street Sign(Vessey Lp)	On Curve	_		- 1
45.872825		Scranton Rd	45.638 East	30		South	R/S R/S	3.75 IV 6.25 XI	- 2	11	2" 12 Gauge	SQ TUBE	REPL	0 Harding County 1 Harding County	Non-Interstate Milage Reference Markers (2.6) Curve (Right)	On curve			
45.875193		Scranton Rd	45.805 West	30		North	R/S	6.25 XI	ì		2" 12 Gauge	SQ TUBE	REPL	1 Harding County	Curve(Left)				1
45.875679		Scranton Rd	45.838 East, West	6		North,South	R/S	2 XI	4		1.12 Lb/Ft	U-CHANNEL	REPL	2 Harding County	Type 2 Object Marker Back-to-back (6"x12")	48" Pipe			-1.
45.876490	-103,127966	Scranton Rd	45,895 East	30		South	R/5	6.25 XI	1		2" 12 Gauge	SQ TUBE	REPL	1 Harding County	Curve(Left)				
45.879755		Scranton Rd	46.12 West	30		North	R/S	6.25 XI	1	11	2" 12 Gauge	SQ TUBE	REPL	1 Harding County	Curve(Right)				+
45.881928		Scranton Rd	46,274 East	10		North,South	R/S	3,75 IV	2				No Action	D Harding County	Non-Interstate Milage Reference Markers(3.3)	On Curve			- 1
45.881928		Scranton Rd	46.274 East	30		South	R/S	6.25 XI	- 1		2" 12 Gauge	SQTUBE	REPL	1 Harding County	Curve(Right)		+		
45.884274 45.906797		Scranton Rd Scranton Rd	46.435 West 47.993 East	10		North North,South	R/S R/S	6.25 XI 2.5 IV	1 2		2" 12 Gauge 2" 12 Gauge	SQ TUBE	REPL	1 Harding County 1 Harding County	Curve(Left) Non-Interstate Milage Reference Markers(5)		+		-
45.906797		Scranton Rd	47,993 East, West	6	12 OM2-2Va	North,South	R/5	2 XI	4		1.12 Lb/Ft	U-CHANNEL	REPL	2 Harding County	Type 2 Object Marker Back-to-back (6"x12")	36" Pip∈			
45.907232		Scranton Rd	48.022 West	54		East,West	R/S	9 10	2		2" 12 Gauge	SQ TUBE	REPL	1 Harding County	Street Sign(Scranton Rd)	1,00			
45.907232	-103.128564	Scranton Rd	48.022 West	48		North,South	R/S	8 IV	2			1	No Action	O Harding County	Street Sign(Vessey Lp)	- in the			1
45.926370		Scranton Rd	49.342 East	10		North,South	R/5	3.75 IV	- 2		2" 12 Gauge	SQ TUBE	NEW	1 Harding County	Non-Interstate Milage Reference Markers)(6.4)				
45.926370		Scranton Rd	49.342 East, West	6	12 OM2-2Va	North, South	R/S	2 XI	4	7	1.12 Lb/Ft	U-CHANNEL	REPL	2 Harding County	Type 2 Object Marker Back-to-back (6"x12")	30" Pipe			1
45.941192		Scranton Rd	50.372 East	10		North,South	R/S	3.75 IV	2	- 44	20 12 52	EO TURE	No Action	O Harding County	Non-Interstate Milage Reference Markers(7.4)	On Curve	1		-
45.941192	-103.1285/0	Scranton Rd	50,372 East	30	30 W1-2R	South Northeast, Southwe	R/S	6.25 XI	1		2" 12 Gauge	SQ TUBE	REPL	1 Harding County	Curve(Right)		+		
45,944894	-103.126311	Scranton Rd	50,666 Northwest	54	12 D3-1	st st	R/S	9 IV	2	10	2" 12 Gauge	SQ TUBE	REPL	1 Harding County	Street Sign(Scranton Rd)				
45.944894	105 415144	Scranton Rd	50.666 Northwest	94	10.007	Northwest,Souther	D/C	70.07	2			1	No Antica	O Heading County	Charlest Class Charles Line Odl			7	- 1
		200000000000000000000000000000000000000		54	12 03-1	st	N/S	510	-2				No Action	0 Harding County	Street Sign(State Line Rd)		1		
45.945060		Scranton Rd	50.687 Northwest	24		Northeast	R/S	4 IV	1	-	AUT LA CI-	CO TURE	No Action	O Harding County	County Route Sign (1 to 3 digits)(859)		1		
45.545060		Scranton Rd	50.687 Northwest 50.708 Northwest	18		Northeast	H/S	3 IV 3 IV	1		2" 12 Gauge	SQ TUBE	REPL	1 Harding County	Speed Limit (45) Speed Limit (50)		1		-
45.945170 45.945489		Scranton Rd	50.708 Northwest	18		Northeast Northeast	R/S R/S	6:25 XI	1		2" 12 Gauge 2" 12 Gauge	SQ TUBE	REPL REPL	1 Harding County 1 Harding County	Speed Umit (50) Curve(Left)		1		
45.549142	-103.124510		2.967 North	36		East,West	NEW	4.5 IV	7		2" 12 Gauge	SQ TUBE	NEW	1 City of Camp Crook	Street Name (Crook St.)		1		
45.549142	-103.977655		2.967 North	24		North,South	NEW	3 IV	2		1		No Action	D City of Camp Crook	Street Name (SD 20)	- 1	1		
45.549139	-103,976026		3,044 South	36		East, West	NEW	4.5 IV	. 2	9	2" 12 Gauge	SQ TUBE	NEW	1 City of Camp Crook	Street Name (Miller St.)				
45.549139	-103.976026		3.044 South	24	9 D3-1	North,South	NEW	3 IV	-2			1000	No Action	0 City of Camp Crook	Street Name (SD 20)				
45.549170	-103.974761		3.104 North	36		East,West	R/S	4.5 IV	2	9	2" 12 Gauge	SQ TUBE	R/S	1 City of Camp Crook	Street Name (Main St.)			I	
45.549170	-103.974761		3.104 North	24		North, South	R/S	3 IV 9 IV	2				No Action	D City of Camp Crook	Street Name (SD 20)		1	100	ROFESSIONAL
45.549173	-103.974775		3.105 South	54		East,West	R/S		2		2" 12 Gauge	SQ TUBE	R/S	1 City of Camp Crook	Street Name (N Camp Crook Rd)		1	408388	
45,549160 45,549160	-103.973301 -103.973301		3.177 South 3.177 South	36 24		East, West North, South	NEW	4.5 IV	2	9	2" 12 Gauge	SQ TUBE	NeW No Action	D City of Camp Crook	Street Name (Park Ave N) Street Name (SD 20)		+	10 8 18 P	ROFESSIONA.
45.776367		Skull Creek Pl	32 970 Northwest	30		Northeast	NEW	6.25 XI	2	12	2" 12 Gauge	SQ TUBE	NEW.	1 Harding County	Dead End			" CD.	000000000000000000000000000000000000000
		7 7 7 7 7	38.984 Northwest, So	out		Northeast, Southwe		- WARRING ALL			1.77				The Property of the Control of the C	5-20-	1	8 W 00	DEG. NO CO
45.776331	-103.129035	Skull Creek Pl	38.984 heast	6	12 OM2-2Va	st	NEW	2 XI	4	7	1.12 Lb/Ft	U-CHANNEL	NEW	2 Harding County	Type 2 Object Marker Back-to-back (6"x12")	Cattle Guard		3 30	Man
45.458543	-103.099648	Sorum Rd	45.75		REF		NEW	Ó	0				No Action	O Harding County	For Reference	& 50 79		H. E.	7107
45.458602	-103.099397		45.76 North	30		East,West	NEW	5 (V	- 2			1	No Action	O Harding County	Street Name (SD 79)	11 1 3	1	3 - /	JASON T.
45.458599	-103.099402	Sorum Rd	45.76 North	48	12 D3-1	North, South	NEW	B IV	2	9	2" 12 Gauge	SQTUBE	NEW	1 Harding County	Street Name (Sorum Rd)			10 0	HANSON &

0 2" 12 Gauge

0 2" 12 Gauge

R/S

East, West

30 R2-1

Leave Existing Pos

Leave Existing Pos Harding County

Harding County

County Route Sign (1 - 3 digits)(725)

Table of Permanent Signing - Harding County DING PURPOSES ONLY

Sign Action: D/R = Discard Remove, D/S = Discard Salvage, R/S/S = Reset Existing Salvaged Sign, R/S = Replace Salvage

Plotting Date: 5/22/25 Revised Date: xx/xx/xx Initials:WAC

Latitude	Longitude	Route	MRM	Side of Road	Width He	eight Number	Sign Face	Action	Square Footage	Sheeting Type	# of Pa	ost Post Type Desc	Post Matri	Post Action	# of Posts	Ownership	Description	Remarks	Salvage	Installed SQFT	Installed Po
45,458553		Sorum Rd		7 South	10	27 D10-5	East, West	R/S	3,75		2	7 2° 12 Gauge	SQTUBE	NEW		1 Harding County	Non-Interstate Milage Reference Markers (1.4)				
45.458553	-103.06966	S Sorum Rd	47.207	North, South	- 6	12 OM2-2Va	East,West	R/S	4	XI	8	7 1.12 Lb/Ft	U-CHANNEL	REPL	4	4 Harding County	Type 2 Object Marker Back-to-back (6"x12")	Box Culvert			1
45,458515	-103.05994	Sorum Rd	47.679	South	30	30 W1-2R	West	R/S	6.25	XI.	1	0 2" 12 Gauge	SQ TUBE	Leave Existing Post	0	Harding County	Gurye (Right)				
45.458092	-103.05637	5 Sorum Rd	47.856	Northeast	30	30 W1-2L	Southeast	R/S	6.25	×i	1	0 2" 12 Gauge	SQ TUBE	Leave Existing Post	o	Harding County	Curve (Left)				
45,455467	-103.04677	5 Sprum Rd	48.357	7 South	10	27 D10-5	East, West	R/S	3,75	IV	2			No Action	0	Harding County	Non-Interstate Milage Reference Markers (2.6)	On Curve			
45.455467	-103.04577		48.357	7 South	30	30 W1-2L	West	R/5	6,25		1	11 2" 12 Gauge	SQ TUBE	REPL		1 Harding County	Curve (Left)				
45.455006		5 Sorum Rd		North	30	30 W1-2R	East	R/S	6.25		1	11 2" 12 Gauge	SQ TUBE	REPL	1	1 Harding County	Curve (Right)				
45,454964	-103.02249			South	10	27 D10-5	East,West	R/S	3,75		2	7 2" 12 Gauge	SQ TUBE	NEW		1 Harding County	Non-Interstate Milage Reference Markers (3.7)	acti a call at			
45.454964	-103.02249	3 Sorum Rd	49.543	1 North,South	6	12 OM2-2Va	East, West	R/S	9	XI	8	7 1.12 Lb/Ft	U-CHANNEL	REPL Leave	4	Harding County	Type 2 Object Marker Back-to-back (6"x12")	36" & 60" Pipe			
45,454944	-103.01693	Sorum Rd	49.811	South	30	30 W1-4L	West	R/S	6.25	×ı	1	0 2" 12 Gauge	SQ TUBE	Existing Post	O	Harding County	Reverse Curve (Left)				
45,455409	-103.01035	4 Sorum Rd	50,135	North	30	30 W1-4L	East	R/S	6.25	XI	1	0 2" 12 Gauge	SQ TUBE	Leave Existing Post	0	Harding County	Reverse Curve (Left)				
45,455364	-103.00932	7 Sprum Rd	50.184	4 South	30	30 W1-2L	West	R/S	6.25	×ī.	i	0 2" 12 Gauge	SQ TUBE	Leave	0	O Harding County	Curve (Left)				
	- Constant						500	-						Existing Post Leave			5-3 C 44				
45,455662	-103.00562			North	30	30 W1-2R	East	R/S	6.25		1	0 2" 12 Gauge	SQ TUBE	Existing Post		Harding County	Curve (Right)				
45.456213 45.456213	-103.00296 -103.00296	7 Sorum Rd 7 Sorum Rd		1 South 1 North,South	10	27 D10-5 12 OM2-2Va	East, West East, West	R/S R/S	3,75	XI	8	7 2" 12 Gauge 7 1.12 Lb/Ft	U-CHANNEL	REPL		1 Harding County 4 Harding County	Non-Interstate Milage Reference Markers (4.7) Type 2 Object Marker Back-to-back (6"x12")	2 - 48" Pipe			
45.458084	-102.99502	B Sorum Rd	50.909	South	30	30 W1-2R	West	R/S	6.25	xr	1	0 2"12 Gauge	SQ TUBE	Leave	0	Harding County	Curve (Right)				
										-				Existing Post Leave							
45,458230	-102,99454			4 South	54	12 D3-1	East, West	R/S		IV	2	0 2" 12 Gauge	SQ TUBE	Existing Post	. 0	Harding County	Street Name(Rabbit Creek PI)				
45.458636		7 Sorum Rd		7 North,South	6	12 OM2-2Va	East, West	R/S		XI	4	7 1.12 Lb/Ft	U-CHANNEL	REPL		2 Harding County	Type 2 Object Marker Back-to-back (6"x12")	30" Pipe			
45.458686	-102.99139	5 Sorum Rd		9 North	24	24 M1-6	East	NEW	4	(V	1	9 2" 12 Gauge	SQTUBE	NEW Leave	1	1 Harding County	County Route Sign (1 - 3 digits)(725)				
45.458624	-102.99108	5 Sorum Rd	51.106	North	30	30 W1-2L	East	R/S	6.25	XI	1	0 2" 12 Gauge	SQ TUBE	Existing Post	0	Harding County	Curve (Left)				
45,458620	-102,99076	3 Sorum Rd	51.121	South	54	12 03-1	East, West	R/S	- 9	iv	2			No Action	0	Harding County	Street Name(Jefferson Rd)				
45.458612	-102,99077	1 Sorum Rd		South	42	12 D3-1	North	R/S		IV	1	9 2" 12 Gauge	SQ TUBE	REPL	1	1 Harding County	Street Name(Sorum Rd)	1			
45,458606		2 Sórum Rd		1 South	24	24 M1-6	West	NEW		IV	1	9 2" 12 Gauge	SQ TUBE	NEW		1 Harding County	County Route Sign (1 - 3 digits)(725)				
45,458654	-102,97679	2 Sorum Rd		South	10	18 D10-4	East,West	R/S	2.5		2		155.72	No Action Leave	0	Harding County	Non-Interstate Milage Reference Markers(6)	On Curve			
45,458654	-102.97679.	2 Sorum Rd	51.8	South	30	30 W1-2R	West	R/S	6.25	XI	1	0 2" 12 Gauge	SQ TUBE	Existing Post	.0	Harding County	Curve (Right)				
45,458012	-102.97255	S Sorum Rd	52.015	Northeast	30	30 W1-2L	Southeast	R/S	6.25	XI	1	0 2" 12 Gauge	SQ TUBE	Leave Existing Post	0	Harding County	Curve (Left)				
45,455991	102.96692	Sorum Rd	52:32	2 Southwest	30	30 W1-2L	Northwest.	R/S	6.25	XI	1	0 2" 12 Gauge	SQ TUBE	Leave Existing Post	0	Harding County	Curve (Left)				
45.455349	-102.96449.	2 Sorum Ra	52.447	7 South	30	30 W42-9	West	NEW	6.25	XI	1	11 2" 12 Gauge	SQ TUBE	NEW POST	-	1 Harding County	Cattle Guard				
45,455196	-102.96362	Sorum Rd	52,49	North	30	30 W1-2R	East	R/S	6.25	×t	i	0 2" 12 Gauge	SQ TUBE	Leave	0	Harding County	Curve (Right)				
45,455016	102 96741	2 Sorum Rd	57.55	South	30	30 W1-2L	West	R/S	6.25	vi	1	71 2" 12 Gauge	SQ TUBE	Existing Post REPL	1	1 Harding County	Curve (Left)				
45.454992	-102.96224			B North South	5	12 OM2-2Va	East, West	R/S		XI	4	7 1.12 Lb/Ft	U-CHANNEL	REPL		2 Harding County	Type 2 Object Marker Back-to-back (6"x12")	Cattle Guard	_		†
45.454834	-102 95887	8 Sorum Rd	52.735	North	30	30 W1-2R	East	R/S	6.25		1	11 2" 12 Gauge	SQ TUBE	REPL		1 Harding County	Curve (Right)				
45.455007	-102.95417			South	30	30 W1-2R	West	R/S	6.25		1	11 2" 12 Gauge	SQ TUBE	REPL		1 Harding County	Curve (Right)				
45,455015		Sorum Rd		South	10	18 010-5	East,West	R/S	2.5		2	7 2" 12 Gauge	SQ TUBE	NEW		1 Harding County	Non-Interstate Milage Reference Markers (7.2)	Total Disease			-
45.455015 45.455015	-102.953/50	Sorum Rd		North,South	24	12 OM2-2Va 30 R2-1	East, West	R/S R/S		XI IV	4	7 1.12 Lb/Ft 10 2" 12 Gauge	U-CHANNEL SQ TUBE	REPL		2 Harding County 1 Harding County	Type 2 Object Marker Back-to-back (6"x12") Speed Limit(45)	30" Pipe			
45.454906	-102.95099			7 North	24	24 M1-6	East	R/S		IV	1	9 2" 12 Gauge	SQ TUBE	REPL		1 Harding County	County Route Sign (1 - 3 digits) (725)				_
45,454863		Sorum Rd		9 North	36	18 1-2	East	NEW	4.5		1	9 2" 12 Gauge	SQ TUBE	NEW		Harding County	County Line (Harding County)				
45.454870	-102.95077	1 Sorum Rd	53.119	9 North	36	18 1-2	West	NEW	4.5	IV	1			No Action	0	Harding County	County Line (Perkins County)				
45,454735	-102.95010	2 Sorum Rd	53.152	North	30	30 W1-2L	East	R/S	6.25	XI	1	0 2" 12 Gauge	SO TUBE	Leave Existing Post	. 0	Harding County	Curve (Left)				
45,945194	-103 30716	9 State Line Rd	34.808	8 North,South	- 6	12 OM2-2Va	East,West	R/S	1 3	Xi	4	7 1.12 Lb/Ft	U-CHANNEL	REPL	,	2 Harding County	Type 2 Object Marker Back-to-back (6"x12")	Cattle Guard	-		
45.945140		State Line Rd		West	36	18 (-2	South	NEW	4.5		1	10 2" 12 Gauge	SQ TUBE	No Action		1 Harding County	County Line(Bowman County)				
45.945140	-103,30717	State Line Rd		1 West	36	18 1-2	North	NEW	4.5		1	11 2" 12 Gauge	SQ TUBE	NEW	2	2 Harding County	County Une(Harding County)				
45,945124	-103 30716	2 State Line Rd	34,812	2 West	48	12 03-1	East	R/5	4	IV	1	10 2" 12 Gauge	SQ TUBE	No Action	1	1 Harding County	Street Sign(State Line Rd)				
45.945000	103.30717	7 State Line Rd	34.823		18	24 R2-1	South	R/5		(V	1	0 2" 12 Gauge	SQ TUBE	Existing Post	0	Harding County	Speed Limit (45)				
45.944636		State Line Rd		9 West	36	36 SP-1	North	R/S		XI	1	11 2" 12 Gauge	SQTUBE	REPL		2 Harding County	Livestock At Large				
45,944636		2 State Line Rd	34.849		36	36 SP-3	South	NEW		XI	1	_		No Action		Harding County	End Livestock at Large		-		-
45.944636 45.943748		2 State Line Rd 9 State Line Rd		West South	30	24 W7-3aP 30 W42-9	North West	R/S NEW	6.25	XI	1	11 2" 12 Gauge	SQ TUBE	No Action NEW		1 Harding County	Next Miles(2.1 Miles) Cattle Guard	Salvage @ 64.34			-
45,941349		2 State Line Rd		East West	50	12 OM2-2Va	North South	R/S		XI	4	7 1.12 Lb/Ft	U-CHANNEL	REPL		2 Harding County	Type 2 Object Marker Back-to-back (6"x12")	30" Pipe			
45.939072		9 State Line Rd		3 West	30	30 W1-2L	North	R/S	6.25		1	0 2" 12 Gauge	5Q TUBE	Leave	0	Harding County	Curve (Left)	11110			
45,935817		3 State Line Rd		7 North	10	27 010-5	East, West	R/S	3.75	-	2	7 7 7 7 7 7 7 7 7 7 7 7 7 7 7 7 7 7 7 7	1000	Existing Post No Action		O Harding County	Non-Interstate Milage Reference Markers(9.1)	On Curve			
45.935817		3 State Line Rd		7 North	30	30 W1-2R	East	R/S	6.25		1	0 2" 12 Gauge	SQ TUBE	Leave	0	Harding County	Curve (Right)				
45.935916		8 State Line Rd		7 South	30	30 W42-9	West	NEW	6.25		1	11 2" 12 Gauge	SQ TUBE	Existing Post NEW		1 Harding County	Cattle Guard	_		Salatining P	Windson III
45.935941		7 State Line Rd		5 North	10	27 010-5	East,West	R/S	3,75		2	TIT IT GOODE	34 1000	No Action		1) Harding County	Non-Interstate Milage Reference Markers (7.8)	On Livestock at Large	- 1	. 6988	TABASER REEL
45.935941	103.27425	7 State Line Rd	36.965	North, South	6	12 OM2-2Va	East, West	R/S	2	XI	4	7 1.12 Lb/Ft	U-CHANNEL	REPL	2	2 Harding County	Type 2 Object Marker Back-to-back (6"x12")	Cattle Guard		, 188 D	ROFESSIO
45,935941		7 State Line Rd		North	36	36 SP-1	East	R/5	9	XI.	1	11 2" 12 Gauge	SQ TUBE	REPL	2	2 Harding County	Livestock At Large			1 03 ales	-00000000
45.935941		7 State Line Rd		South	36	36 SP-3	West	R/S		XI	1	11 2" 12 Gauge	5Q TUBE	REPL		Harding County	End Livestock at Large	Color of the State		E. Charles	DEG. NO
45,935941 45,935895		7 State Line Rd 2 State Line Rd	36.965	North	30	24 W7-3aP REF	East	R/S NEW	5	ΧI	1			No Action No Action		D Harding County D Harding County	NextMiles(2.1 Miles) For Reference	Salvage @ 64,34 & Lanesboro Rd		3 8	mflor
45,935909		State Line Rd		North,South	6	12 OM2-2Va	East,West	R/S	2	ΧI	4	7 1.12 Lb/Ft	U-CHANNEL	REPL		2 Harding County	Type 2 Object Marker Back-to-back (6"x12")	30" Pipe		FE E	7107
45,935889		3 State Line Rd		5 North	30	30 W42-9	East	NEW	6.25		1	11 2" 12 Gauge	SQ TUBE	NEW		1 Harding County	Cattle Guard			3 2 %	JASON T.
45,936008	-103.23728	State Line Rd	38.746	5 North	10	18 D10-4	East,West	R/S	2.5	IV	2	7 2" 12 Gauge	SQ TUBE	NEW		1 Harding County	Non-Interstate Milage Reference Markers(6)			10	HANSON
45,936008		State Line Rd		6 North, South	6	12 OM2-2Va	East, West	R/S		XI	4	7 1.12 Lb/F1	U-CHANNEL	REPL		2 Harding County	Type 2 Object Marker Back-to-back (6"x12")	30" Pipe		1 0 O	11111001
45,936089		State Line Rd		North,South	6	12 OMZ-2Va	East, West	R/S		XI	4	7 1.12 Lb/Ft	U-CHANNEL	REPL		2 Harding County	Type 2 Object Marker Back-to-back (6"x12")	60" Pipe	_	3 000	OUTH DAK
45.936094	-103:21122	State Line Rd.	40.009	North	101	27 010-5	East West	R/S	3.75	HV.	2	7 2" 12 Gauge	SQ TUBE	NEW	1 1	1 Harding County	Non-Interstate Milage Reference Markers(4.7)			4 00	a retilies

45.936188

-103.190364 State Line Rd

Sign Action: D/R = Discard Remove, D/S = Discard Salvage, R/S/S = Reset Existing Salvaged Sign, R/S = Replace Salvage

STATE OF SOUTH PH 8032(06) DAKOTA

\$HEET TOTAL SHEETS **85 91**

Plotting Date: 5/22/25 Revised Date: xx/xx/xx Initials:WAC

Latitude	Longitude	Naute	MAM	Side of Road	Width H	teight Number	Sign Face	Action	Square Sheeting	n of Pos Signs Leng	th Post Type Desc	Post Matri	Post Action Posts	Ownership	Description	Remarks	Salvage	Installed SQFT	Installed Post FT
45.936132	-103.151464 State L			1 South	18	18 W13-1P	North	R/S	2.25 XI	1			No Action	0 Harding County	Advisory Speed (Plaque) (15)				
45.936168	-103.149426 State L			8 East	48	12 D3-1	West	NEW	4 IV	1	10 2" 12 Gauge	SQ TUBE	NEW	1 Harding County	Street Sign(144 Ave)(Arrow Right)				
45.936168 45.936168	-103 149426 State L -103 149426 State L			8 East 8 East	48 54	12 D3-1 12 D3-1	North West	NEW	4 (V 4.5 (V	1 1	-	-	No Action No Action	0 Harding County 0 Harding County	Street Sign(144 Ave)(Arrow Up) Street Sign(Arrow Left)(State Line Rd)	-			
45,936168	-103.149426 State L			B East	48	12 D3-1	South	NEW	4.5 IV	1	1	10	No Action	O Harding County	Street Sign(State Line Rd)(Arrow Right)	- 10.1	1		
45.936168	-103.149426 State (8 East	54	12 D3-1	North	NEW	4.5 IV	1			No Action	O Harding County	Street Sign(State Line Rd)(Arrow Right)				
45,936168	-103.149426 State L	ine Rd	42.98	8 East		Del8a		NEW	0 XI	1			No Action	O Harding County	4" Tubular White Delineator (No Post)	On Arrow			
45.936168	-103,149426 State L			8 East	48	24 W1-7	West	NEW	8 XI	1	10 2" 12 Gauge	SQ TUBE	NEW	2 Harding County	Two-Direction Large Arrow				
45,937229	-103.149354 State L			3 West	10	27 010-5	North,South	R/S	3.75 JV	2			Na Action	0 Harding County	Non-Interstate Milage Reference Markers (1.6)	On Livestock at Large			
45.937229	-103.149354 State L			3 West	30	30 W1-1R	North	R/5	6.25 XI	1	11 2" 12 Gauge	SQ TUBE	REPL	1 Harding County	Turn (Right)				
45.937229 45.943577	-103.149354 State L -103.149372 State L		43.485	3 West	30	18 W13-1P 30 W1-1R	North	R/S	2.25 XI 6.25 XI	1	11 2" 12 Gauge	SQ TUBE	No Action REPL	1 Harding County	Advisory Speed (Plaque) (15) Turn (Right)		_		
45.943577	-103.149372 State L		43,489		18	18 W13-1P	South	R/S	2.25 XI	1	III Z IZ Gauge	3Q TOBE	No Action	O Harding County	Advisory Speed (Plaque) (25)		- 1		
45.944897	-103.149352 State I			4 Northwest		Del8a	J. Sector	NEW	0 X)	i			No Action	O Harding County	4" Tubular White Delineator (No Post)	On Arrow			
45.944897	-103.149352 State L	ine Rd	43.584	4 Northwest	48	24 W1-6	South	R/S	8 XI	1	10 2" 12 Gauge	SQ TUBE	NEW	2 Harding County	One-Direction Large Arrow	The state of the s			
45.945107	-103.148903 State L	line Rd	43.60	1 North		Del8a		NEW	0 XI	1			Na Action	O Harding County	4" Tubular White Delineator (No Post)	On Arrow			
45,945107	-103 148903 State L			1 North	48	24 W1-6	East	NEW	3 XI	1	10 2" 12 Gauge	SQ TUBE	NEW	2 Harding County	One-Direction Large Arrow				
45.945179	-103.147372 State L			North	10	18 D10-4	East, West	R/S	2.5 IV	2		100 0000	No Action	O Harding County	Non-Interstate Milage Reference Markers(1)	On Turn	-		
45.945179 45.945179	-103.147372 State L			8 North 8 North	30	30 W1-1L	East	R/S R/S	6.25 XI 2.25 XI	1 1	11 2" 12 Gauge	SQ TUBE	No Action	1 Harding County	Turn (Left)				
45,945140	-103.128970 State L			7 South	30	18 W13-1P 30 W1-1R	West	R/S	5.25 XI	1	11 2" 12 Gauge	SQ TUBE	REPL	0 Harding County 1 Harding County	Advisory Speed (Plaque) (25) Turn (Right)				
45,945140	-103.128970 State L			7 South	18	18 W13-1P	West	R/S	2.25 XI	1	11 L Couge	JIQ TODE	No Action	0 Harding County	Advisory Speed (Plaque) (25)				
F-1 1777		PR PUR	19.51		26		East 1				Name of Section		Leave	A Committee of the Comm					
45,945133	-103.128483 State 1	ine Ka	44.585	9 North	18	24 RZ-1	East	R/5	3 IV	1	0 2" 12 Gauge	SQTUBE	Existing Post	0 Harding County	Speed Limit (45)	1.0			
45.945131	-103.128328 State L			7 South	36	36 W3-1	West	R/S	a XI	1	11 2" 12 Gauge	SQ TUBE	REPL	2 Harding County	Stop Ahead				
45,945022	-103.126553 State I	40-0-0-		5 Southwest		Del8a		NEW	O XI	1			No Action	0 Harding County	4" Tubular White Delineator (No Post)	On Stop			
45.945022	-103.126553 State L			5 Southwest	30	30 R1-1	Northwest	R/S	6.25 XI	1	11 2" 12 Gauge	SQ TUBE	REPL	1 Harding County	Stop	9.6003008	-		
45.827735	-103.126419 State t		44.690		24	24 M1-6	South	R/S	4 IV	0	10 2" 12 Gauge	SQ TUBE	No Action REPL	0 Harding County	For Reference	& Scranton Rd	4		
45.828527	-103.686559 Table /		47.84		74	30 R2-1	South	R/S	5 IV	1	10 2" 12 Gauge	SQ TUBE	REPL	1 Harding County 1 Harding County	County Route Sign (1 - 3 Digits)(733) Speed Limit (45)				
45,828899	-103.686551 Table /			5 West	10	27 D10-5	North South	R/S	3.75 IV	2	TO E SE GRUGE	DOL TOBL	No Action	O Harding County	Non-Interstate Milage Reference Markers(8,9)	On School Bus Stop Ahead	-1		
45.828899	-103.686551 Table I			5 West	36	36 W2-2	North	R/S	9 11	1	11 2" 12 Gauge	SQ TUBE	REPL	2 Harding County	School Bus Stop Ahead (Symbol)				
45.832602	-103.686579 Table I		48.123		36	36 W3-5	South	R/S	9 XI		11 2" 12 Gauge	SQ TUBE	REPL	2 Harding County	Reduce Speed Limit Ahead (Symbol)(35)				
45,833327	-103.686574 Table /	Viountain Rd	48.17	7 East	24	30 R2-1	South	R/S	5 IV	1	10 2" 12 Gauge	SQ TUBE	REPL	1 Harding County	Speed Limit (35)				
45.833327	-103.686574 Table I			7 West	24	30 R2-1	North	R/S	5 JV	1	10 2" 12 Gauge	SQ TUBE	REPL	1 Harding County	Speed Limit (45)				
45.840071	-103 686625 Table /			2 West	24	30 R2-1	North	R/9	5 IV	1	10 2" 12 Gauge	SCITUBE	REPL	1 Harding County	Speed Limit (35)		9		
45.840071 45.840778	-103.686625 Table (48.63.	3 West	24	30 R2-1 36 W3-S	South North	R/S	5 IV 9 XI	1	10 2" 12 Gauge	SQ TUBE	REPL	1 Harding County	Speed Limit (45)				
45.848932	-103.686644 Table I			4 West	10	27 D10-5	North,South	R/S	3.75 IV	2	11 2" 12 Gauge 7 2" 12 Gauge	SQ TUBE	NEW	2 Harding County 1 Harding County	Reduce Speed Limit Ahead (Symbol)(35) Non-Interstate Milage Reference Markers(7,5)				
45.848932	-103.686644 Table 1			4 East West	- 6	12 OMZ-2Va	North,South	R/S	4 xi	8	7 1.12 Lb/Ft	U-CHANNEL	REPL	4 Harding County	Type 2 Object Marker Back-to-back (6"x12")	60" Pipe			
45,869309	-103.686699 Table 7		50,659		-30	30 W42-9	South	NEW	6,25 XI	1	11 2" 12 Gauge	5Q TUBE	NEW	1 Harding County	Cattle Guard				
45.870749	-103.686645 Table I	Viountain Rd	50.75	5 West	10	27 D10-5	North,South	R/S	3.75 IV	2			No Action	O Harding County	Non-Interstate Milage Reference Markers(5.9)	On End Livestock at Large			
45.870742	-103.686628 Table !	Mountain Rd	50.756	6 East, West	6	12 OM2-2Va	North,South	R/S	2 XI	4	7 1.12 Lb/Ft	U-CHANNEL	REPL	2 Harding County	Type 2 Object Marker Back-to-back (6"x12")	Cattle Guard			
45.870749	-103.686645 Table I		50,756		36	36 SP-1	South	R/5	9 XI		11 2" 12 Gauge	SQ TUBE	REPL	2 Harding County	Livestock At Large				
45.870749	-103.686645 Table !			6 West	36	36 SP-3	North	R/S	9 XI	1	11 2" 12 Gauge	SQ TUBE	REPL	1 Harding County	End Livestock at Large		-		
45.670749	-103 686645 Table f		50,758		30	24 W7-3aP	South	R/5	5 XI	1	44 08 43 0	CO TURE	No Action	0 Harding County	Next Miles(3,9 Miles)				
45.872162 45.875386	-103.686626 Table /		51,076	1 West	30	30 W42-9 30 W1-2L	North South	R/S	6.25 XI 6.25 XI		11 2" 12 Gauge 11 2" 12 Gauge	SQ TUBE	NEW REPL	1 Harding County	Cattle Guard	100	_		
45.877224	-103.686820 Table f			7 East, West	50	12 OM2-2Va	North,South	R/S	4 XI	8	7 1.12 Lb/Ft	U-CHANNEL	REPL	1 Harding County 4 Harding County	Curve (Left) Type 2 Object Marker Back-to-back (6"x12")	60" Pipe			
45.878574	-103.687477 Table (7 West	30	30 W1-2R	North	R/5	6.25 XI	1	11 2" 12 Gauge	SQ TUBE	REPL	1 Harding County	Curve (Right)	are when			
45,881864	-103.689373 Table I		51.54		30	30 W1-2R	South	R/5	6,25 XI	1	11 2" 12 Gauge	SQ TUBE	REPL	1 Harding County	Curve (Right)				
45.884799	-103.690169 Table /	Mountain Rd		2 West	10	18 D10-4	North,South	R/5	2.5 IV	2			No Action	O Harding County	Non-Interstate Milage Reference Markers(5)	On Curve			
45,684799	-103.690169 Table f	Mountain Rd	51,752	2 West	30	30 W1-2L	North	R/S	6.25 XI	1	11 2" 12 Gauge	SQ TUBE	REPL	1 Harding County	Curve (Left)			-	
45.888515	-103.690108 Table /		52.009		30	30 W42-9	South	NEW	6.25 XI	1	11 2" 12 Gauge	SQ TUBE	NEW	1 Harding County	Cattle Guard				
45.889875	-103.690057 Table f			5 East,West	6	12 OM2-2Va	North,South	R/S	2 XI	4	7 1.12 Lb/Ft	U-CHANNEL	REPL	2 Harding County	Type 2 Object Marker Back-to-back (6"x12")	Cattle Guard	_		
45.889880 45.890206	-103.689996 Table 1		52.100		30	30 W11-4 30 W1-2R	South	R/S	6.25 XI 6.25 XI	1 1	11 2" 12 Gauge	SQ TUBE SQ TUBE	REPL REPL	1 Harding County	Cattle Crossing				
45,891267	-103.690006 Table /		52.129	2 West	30	30 W42-9	North	NEW	6.25 XI	1	11 2" 12 Gauge 11 2" 12 Gauge	SQ TUBE	NEW	1 Harding County 1 Harding County	Curve (Right) Cattle Guard		-		
					30		Northeast Southy	_											
45,895135	-103.686805 Table I	Mountain Rd	52,521	1 Northwest	48	12 D3-1	st	R/S	8 IV	2	9 2" 12 Gauge	SQ TUBE	REPL	1 Harding County	Street Name(Miller PI)				
45.896166	-103,684146 Table (Mountain Rd	52.67	2 Northwest	30	30 W1-2L	Northeast	R/5	6.25 XI	1	11 2" 12 Gauge	SQ TUBE	REPL	1 Harding County	Curve (Left)				
45.896465	-103.683145 Table /	Mountain Rd		5 South	30	30 W1-2L	West	R/5	6.25 XI	1	11 2" 12 Gauge	SQ TUBE	REPL	1 Harding County	Curve (Left)		1		
45,896757	-103.682225 Table 7	Mountain Rd	52.77	North,South	Б	12 OM2-2Va	East, West	R/S	2 XI	4	7 1.12 Lb/Ft	U-CHANNEL	REPL	2 Harding County	Type 2 Object Marker Back-to-back (6"x12")	30" Pipe			
45.897904	-103.679681 Table f	Mountain Rd	52,919	9 Northwest	10	27 D10-5	Northeast, Southy	/e R/S	3.75 IV	2		177	No Action	O Harding County	Non-Interstate Milage Reference Markers (3.7)	On Carve			11
1,316,533	3 20 3 20 1 20 20	7.1.2.30.30.40.40.		SA STREET, ST. ST.	30	20 00000	St				13/25/12/0	CO TURE	S. o. Name of the last	7 4.0	The state of the s	The state of	_		_
45.897904	-103.679691 Table f	viountain Rd		9 Northwest	30	30 W1-2R	Northeast	R/S	6.25 XI	1	11 2" 12 Gauge	SQ TUBE	REPL	1 Harding County	Curve (Right)				
45.898387	-103.678750 Table !	Mountain Rd	52,97	Northwest,Sout heast	6	12 OM2-2Va	Northeast, Southy	R/S	2 XI	4	7 1.12 Lb/Ft	U-CHANNEL	REPL	2 Harding County	Type 2 Object Marker Back-to-back (6"x12")	30" Pipe			
45,699448	-103.576824 Table !	Mountain Rd	53.086	9 Southeast	30	30 W1-2L	Southwest	R/5	6.25 XI	1	11)2" 12 Gauge	SQ TUBE	REPL	1 Harding County	Curve (Left)				
45.903504	-103.673977 Table f			2 East, West	6	12 DM2-2Va	North,South	R/S	2 XI	4	7 1.12 Lb/Ft	U-CHANNEL	REPL	2 Harding County	Type 2 Object Marker Back-to-back (6"x12")	36" Pipe			
45.903791	-103.674099 Table /		53.44	1 West	30	30 W1-2R	North	R/S	6.25 XI	1	11 2" 12 Gauge	SQ TUBE	REPL	1 Harding County	Curve (Right)		4	200	ANDERESSES.
45,908206	-103.674938 Table I		53,75		30	30 W1-2R	Smith	R/S	6,25 XI	1	11 2" 12 Gauge	SQ TUBE	REPL	1 Harding County	Curve (Right)			STREET BEEFE	OFFCOIL AND
45,911745	-103.674383 Table I	Mountain Rd	54,00	7 Northwest	10	27 D10-5	Northeast, South	re R/S	3.75 IV	2			No Action	O Harding County	Non-Interstate Milage Reference Markers(2.6)	On Curve		1000 Bb	UL COOLONA,
	THE OWNER OF THE PERSON			THE REAL PROPERTY.	20	201	34				11 27 12 6	CO YUM	Visit in the second			100000		Salah Chill be	EG NO CO
45,911745	-103.674383 Table f			7 Northwest	30	30 W1-2L	Northeast	R/S	6.25 XI 6.25 XI		11 2" 12 Gauge	SQ TUBE	REPL	1 Harding County	Curve (Left)			5 6 00 V	EG. No. Co.
45.914212	-103.672837 Table (9 Southeast Northwest Sout	30	30 W1-2R	Southwest Northeast, Southy	R/S		1	11 2" 12 Gauge	SQ TUBE	REPL	1 Harding County	Curve (Right)		-	5 50/	Man
45,916691	-103,670588 Table !	Mountain Rd	54,35	Northwest,Sout heast	6	12 OM2-2Va	st	R/S	2 XI	4	7 1,12 Lb/Ft	U-CHANNEL	REPL	2 Harding County	Type 2 Object Marker Back-to-back (6"x12")	48" Pipe		200	101
45,916901	-103,670213 Table I	Mountain Rd		8 Northwest	30	30 W1-2L	Northeast	R/5	6,25 XI	1	11 2" 12 Gauge	SQ TUBE	REPL	1 Harding County	Curve (Left)				JASON T.
45.918209	-103.667843 Table f			6 Southeast	30	30 W42-9	Southwest	NEW	6.25 XI		11 2" 12 Gauge	SQ TUBE	NEW	1 Harding County	Cattle Guard			7 0	HANSON ,
45,919101	-103.666215 Table 7		54,658	Northwest, Sout		12 OM2-2Va	Northeast Southy	VB R/C	2 XI		7 1.12 Lb/Ft	U-CHANNEL	REPL	2 Harding County	Type 2 Object Marker Back-to-back (6"x12")	Cattle Guard		200	180
		Part Control		heast		100000	st	100				19.000000		10 100 10 100 100		static static		3000	TH DAKO
45,919121	-103.666257 Table /			9 Northwest	36	36 SP-1	Northeast	R/5	9 XI	1	11 2" 12 Gauge	SQ TUBE	REPL	2 Harding County	Livestock At Large		-	3	000000125
45,919121	-103.666257 Table 1			9 Southeast	36	36 SP-3 24 W7-3aP	Southwest	R/S	9 XI 5 XI	1	11 2" 12 Gauge	SQ TUBE	REPL No Astron	1 Harding County	End Livestock at Large		-	5	1601
45.919121	-103.666257 Table !	AIGHILIGIU RG	54.655	9 Northwest	30	44 W/-3ar	Northeast	R/S	D A	1 1		1	Na Action	0 Harding County	NextMiles(3.9 Miles)	- 171	1	942	

Sign Action: D/R = Discard Remove, D/S = Discard Salvage, R/S/S = Reset Existing Salvaged Sign, R/S = Replace Salvage

45,877077

45,877352

45.877691

-103.459279 Tufte Rd

-103.459286 Tufte Rd

-103.459927 Tufte Rd

45,953 West

45,972 East

45.996 West

48 D1-3a

18 IV

R/S

STATE OF SOUTH PH 8032(06) 86 91 DAKOTA Plotting Date: 5/22/25 Revised Date: xx/xx/xx Initials:WAC

Untirude	Longitude Route	N	RM Side of Road	(in)	Height Number	5ign Face	Action	Square Sheeting Footage Type	# of Post Post Type Desc	Post Matri	Post Action	# of Ownership	Description	Remares	Salvage Quantity	Installed SQFT	Installed Posi
45.919994 45.921256	-103.664751 Table Mountain Rd -103.661262 Table Mountain Rd		54.752 Northwest 54,943 South	30 54		Northeast	NEW	6.25 XI 4.5 IV	1 11 2" 12 Gauge	SQTUBE	New Na Action	1 Harding County	Cattle Guard Street Name((Arrow Left)(Cox Rd)	Coppiel Datail Manday			
45.921256	-103.661262 Table Mountain Rd		54,943 South	42		North	NEW	3.5 IV	1		No Action	0 Harding County 0 Harding County	Street Name(Arrow Left) (Cox Rd)	Special Detail Needed			f -
45.921256	-103.661262 Table Mountain Rd	1	54.943 South	5.0	12 D3-1	West	R/S	4.5 IV	1 9 2" 12 Gauge	SQTUBE	REPL	2 Harding County	Street Name(Arrow Left)(Table Mountain Rd)	Special Detail Needed; Remove Signs			
100 / 100	Contract of the Contract of th		24.44.6 34.40		47.4	1000		1 1 C	1 52 12 Gauge	3CZ TOBE	10.0			on North Side road			
45.921256 45.921256	-103.661262 Table Mountain Rd -103.661262 Table Mountain Rd		54.943 South 54.943 South	42 54		West	NEW	3.5 IV 4.5 IV	1		No Action	0 Harding County	Street Name(Arrow Up)(Cox Rd)	Farmed Date Williams and		1	
45.921288	-103.661162 Table Mountain Rd		54.948 South	48		North	NEW R/S	8 XI	1 10 2" 12 Gauge	SQ TUBE	REPL	0 Harding County 2 Harding County	Street Name(Table Mountain Rd) Two-Direction Large Arrow	Special Detail Needed			
45.921616	-103.661091 Table Mountain Rd	5	54.97 West	70	Del8a	North	NEW	OXI	1	SQ TODE	No Action	0 Harding County	4" Tubular White Delineator (No Post)	On Yield			
45.921616	-103.661091 Table Mountain Rd		54.97 West	36		North	R/S	9 XI	1 11 2" 12 Gauge	SQTUBE	REPL	1 Harding County	Yield 36x36		- 1		
45.921915	-103.661040 Table Mountain Rd		54.99 East, West	6	12 OM2-2Va	North,South	R/S	4 XI	8 7 1.12 Lb/Ft	U-CHANNEL	REPL	4 Harding County	Type 2 Object Marker Back-to-back (6"x12")	72" Pipe			
45,922278	-103.661081 Table Mountain Rd		55,012 West	30		North	R/S	6.25 XI	1 11 2" 12 Gauge	SO TUBE	REPL	1 Harding County	T-Symbol				
45.929593 45.939026	-103.661068 Table Mountain Rd -103.660943 Table Mountain Rd		55.52 East, West 56,171 East	36	12 OM2-2Va 36 53-1	North,South South	R/S R/S	2 XI	4 7 1.12 Lb/Ft 1 11 2" 12 Gauge	U-CHANNEL SQ TUBE	REPL	2 Harding County 2 Harding County	Type 2 Object Marker Back-to-back (6"x12") School Bus Stop Ahead (Symbol)	36" Pipe			
	The second second second second			10000							Leave						
45.939654	-103.661086 Table Mountain Rd		56,218 East	30	30 W2-2	South	R/S	6.25 XI	1 0 2" 12 Gauge	SQTUBE	Existing Post	t 0 Harding County	Side Road				
45.941431	-103.661157 Table Mountain Rd	e	56.341 West	30		North	R/S	6.25 XI	1 11 2" 12 Gauge	SQTUBE	REPL	1 Harding County	Side Road				
45,941832	-103.660998 Table Mountain Rd		56.364 West	36		North	R/S	9 XI	1 11 2" 12 Gauge	SQ TUBE	REPL	2 Harding County	School Bus Stop Ahead (Symbol)				
45.943213 45.945226	-103.660994 Table Mountain Rd -103.660759 Table Mountain Rd		56,46 East 56,601 West	30		South North	R/S New	6.25 XI 4.5 IV	1 11 2" 12 Gauge 1 10 2" 12 Gauge	SQ TUBE	NEW	1 Harding County	Reverse Curve (Right)				
45,945226	-103.660759 Table Mountain Rd		56.601 West	24	18 J-2 30 R2-1	North	R/S	5 IV	1 10/2 12 Gauge	JOG TOBE	No Action	2 Harding County 0 Harding County	Speed Limit (45)	Salvage at 56,619			
45.945511	-103.660610 Table Mountain Rd		56.619 West	10		North, South	R/S	3.75 IV	2		No Action	Ø Harding County	Non-Interstate Milage Reference Markers(0)	On Pavement Ends			
45,945511	-103.660610 Table Mountain Rd		56.619 West	54	12 D3-1	East	R/S	9 10	2		No Action	0 Harding County	Street Name(Table Mountain Rd)				
45.945511	-103,660610 Table Mountain Rd		56,619 West	30		North	R/S	6,25 XI	1 11 2" 12 Gauge	SQTUBE	REPL	1 Harding County	Pavement Ends				
45,545499	-103.094730 Tickle Hill PI -103.094730 Tickle Hill PI		23.005 East 23.005 East	30		North,South East,West	New	5 IV 8 IV	2 0 20 12 0 20 12	SQTUBE	No Action	0 Harding County	Street Name(SD 20) Street Name(Tickle Hill PI)			-	
45,545499	-103.094730 Tickle Hill PI		23.005 East	30		South	R/S NEW	6.25 XI	2 9 2" 12 Gauge 1 11 2" 12 Gauge	SQTUBE	NEW	1 Harding County 1 Harding County	Dead End			-	
45.547601	-103.094377 Tickle Hill Pl		23.155 East	36		South	NEW.	9 XI	1 11 2" 12 Gauge	SQTUBE	NEW	2 Harding County	No Maintenance				
45,547601	-103.094377 Tickle Hill PI		23,155 East	24		South	NEW	3 XI	1		No Action	0 Harding County	No Travel Advised		-		
45.733241	-103.645096 Travers PI		20.49 North,South	6	12 OM2-2Va	East, West	NEW	2 XI	4 7 1.12 Lb/Ft	U-CHANNEL	NEW	2 Harding County	Type 2 Object Marker Back-to-back (6"x12")	Cattle Guard			
45.733218	-103.612158 Travers PI		22,083 North,South	6	12 OM2-2Va	East, West	NEW	2 XI	4 7 1,12 Lb/Ft	U-CHANNEL	NEW	2 Harding County	Type 2 Object Marker Back-to-back (6"x12")	Cattle Guard			
45.733219	-103.597981 Travers Pl		22.77 North	30		East	NEW.	6.25 XI	1 11 2" 12 Gauge	SQ TUBE	NEW	1 Harding County	Dead End	engle engle			
45.733222 45.733253	-103.597784 Travers PI -103.597336 Travers PI		22,778 North,South 22.8	ь	12 OM2-2Va	East, West	NEW	2 XI	4 7 1.12 Lb/Ft	U-CHANNEL	NEW No Action	2 Harding County	Type 2 Object Marker Back-to-back (6"x12") For Reference	& S Cave Hills Rd			
45.863360	-103.376311 Tufte Rd		41.019 West	36	36 W70-2	North	NEW	9 XI	1 11 2" 12 Gauge	SQ TUBE	NEW	0 Harding County 2 Harding County	No Maintenance	W.S.Cave Initis NO		-	
45.863360	-103.376311 Tufte Rd	- 1	41,019 West	18	24 W70-4	North	NEW	3 XI	1	30,1000	No Action	0 Harding County	No Travel Advised			1	
45.863389	-103.376480 Tufte Rd		41.026 North, South	6	12 OM2-2Va	East, West	NEW	2 XI	4 7 1.12 Lb/Ft	U-CHANNEL	NEW	2 Harding County	Type 2 Object Marker Back-to-back (6"x12")	Cattle Guard			
45.864506	-103.459283 Tufte Rd		41.044		REF		NEW	0	0		No Action	0 Harding County	For Reference	& US 85			
45.863337	-103.377034 Tufte Rd		41.054 North	42	12 D3-1	North,South	R/S	7 IV	2 10 2" 12 Gauge	SQ.TUBE	REPL	1 Harding County	Street Sign(Tufte Rd)				
45.863337 45.863316	-103,377034 Tufte Rd -103,377256 Tufte Rd		41.054 North 41.063 North, South	30		East, West	R/S	5 IV 2 XI	4 7 1.12 Lb/Ft	U-CHANNEL	No Action REPL	0 Harding County 2 Harding County	Street Sign(US-85) Type 2 Object Marker Back-to-back (6"x12")	Cattle Guard			
45.863312	103.377322 Tufte Rd	- 1	41.066 South	10		East, West	R/5	3.75 IV	2	O-CHAININGE	No Action	0 Harding County	Non-interstate Milage Reference Markers(5.9)	On End Livestock at Large		1	
45.863312	-103.377322 Tufte Rd		41,066 North	36		East	R/S	9 XI	1 11 2" 12 Gauge	SQ TUBE	REPL	2 Harding County	Livestock At Large				
45.863312	-103.377322 Tufte Rd		41.066 South	36	36 SP-3	West	R/S	9 XI	1 11 2" 12 Gauge	SQTUBE	REPL	1 Harding County	End Livestock at Large				
45.863312	-103.377322 Tufte Rd		41.066 North	30		East	R/S	5 XI	1		No Action	0 Harding County	Next Miles(2 Miles)				
45.863312 45.863302	-103.377432 Tufte Rd		41.072 North	18	24 R2-1 30 W42-9	East	R/S NEW	3 (V 6.25 X)	1 10 2" 12 Gauge	SOTUBE	NEW	1 Harding County	Speed Limit (45)				
45,863308	-103.379164 Tufte Rd -103.395720 Tufte Rd		41.155 South 41.953 North	30	V 2007-74	West	NEW	6.25 XI	1 11 2" 12 Gauge 1 11 2" 12 Gauge	SQ TUBE	NEW	1 Harding County 1 Harding County	Cattle Guard				
45.863317	-103.397637 Tufte Rd		42.046 North,South	6	12 OM2-2Va	East, West	R/S	2 XI	4 7 1.12 Lb/Ft	U-CHANNEL	REPL	2 Harding County	Type 2 Object Marker Back-to-back (6"x12")	Cattle Guard			
45,863311	-103.397681 Tufte Rd		42.048 South	36		West	R/S	9 XI	1 11 2" 12 Gauge	SQTUBE	REPL	2 Harding County	Livestock At Large				
45.863311	-103.397681 Tufte Rd		42.048 North	36		East	R/5	9 XI	1 11 2" 12 Gauge	SQTUBE	REPL	1 Harding County	End Livestock at Large				
45,863311	-103.397631 Tufte Rd		42.048 South	30		West	R/S	5 XI	1		No Action	0 Harding County	Next Miles(2 Miles)				
45.863313 45.863268	-103.399613 Tufte Rd -103.415781 Tufte Rd		42,14 South 42,921 North,South	30		West East,West	NEW R/S	6.25 XI	1 11 2" 12 Gauge	SQ TUBE	NEW	1 Harding County	Cattle Guard	Coli Blue			
45.863221	-103.41378171416 Rd		43.137 North South	6	12 OM2-2Va 12 OM2-2Va	East, West	R/S	2 XI 2 XI	4 7 1.12 Lb/Ft 4 7 1.12 Lb/Ft	U-CHANNEL U-CHANNEL	REPL	2 Harding County 2 Harding County	Type 2 Object Marker Back-to-back (6"x12") Type 2 Object Marker Back-to-back (6"x12")	60" Pipe 48" Pipe			_
45.863223	-103.420341 Tufte Rd		43.141 South	10		East, West	R/S	3.75 IV	2 7 2" 12 Gauge	SOTUBE	NEW	1 Harding County	Non-Interstate Milage Reference Markers(4.8)				
45,863326	-103.447383 Tufte Rd		44.455 North	30		East	NEW	6.25 XI	1 11 2" 12 Gauge	SQTUBE	NEW	1 Harding County	Cattle Guard				
45.863337	-103,449452 Tufte Rd		44.547 North	36	36 SP-1	East	R/S	9 XI	1 11 2" 12 Gauge	SQTUBE	REPL	Z Harding County	Livestock At Large				
45.863337	-103.449452 Tufte Rd		44.547 South	36		West	R/S	9 XI	1 11 2" 12 Gauge	SQ TUBE	REPL	1 Harding County	End Livestock at Large				
45,863337	-103.449452 Tutte Rd		44.547 North	30	27 017 341	East	R/S	5 XI	1 7 47 15 15	(1. POANISIE)	No Action	0 Harding County	Next Miles(1.3 Miles)	Pauli Const			
45.863331	-103.449457 Tufte Rd -103.451419 Tufte Rd		44.548 North,South	30	44 41110 4110	East, West West	R/S NEW	2 XI 6.25 XI	4 7 1.12 Lb/Ft 1 11 2" 12 Gauge	U-CHANNEL SQ TUBE	NEW	2 Harding County 1 Harding County	Type 2 Object Marker Back-to-back (6"x12"). Cattle Guard	Cattle Guard			
45.863308	-103.457431 Tufte Rd		44.929 North	30		East	R/S	6.25 XI	1 11 2" 12 Gauge	SQTUBE	REPL	1 Harding County	Turn(Right)				
45,863308	-103.457431 Tufte Rd		44.929 North	18		East	R/S	2.25 XI	1		No Action	O Harding County	Advisory Speed (Plaque) (25)				
45,863308	-103.458752 Tufte Rd		44.994 South	18	24 R2-1	West	R/5	3 IV	1 10 2" 12 Gauge	SQ TUBE	REPL	1 Harding County	Speed Limit (45)				
45.863989	-103.459289 Tufte Rd		45.052 East	18	24 R2:1	South	R/S	3 IV	1 10 2" 12 Gauge	SQTUBE	REPL	1 Harding County	Speed Limit (45)				
45,864503	-103.459290 Tufte Rd		45.087 West	30		North	R/S	6.25 XI	1 11 2" 12 Gauge	SQTUBE	No Action	1 Harding County	Turn(Left)				
45.864503 45.867318	-103.459290 Tufte Rd -103.459253 Tufte Rd	-	45.087 West 45.281 East, West	18	18 W13-1P 12 OM2-2Va	North North,South	R/S	2.25 XI 2 XI	4 7 1.12 Lb/Ft	U-CHANNEL	REPL REPL	0 Harding County 2 Harding County	Advisory Speed (Plaque) (25) Type 2 Object Marker Back-to-back (6"×12")	30° Pipe		1	-
45.869801	-103.459233 Tufte Rd		45,453 East, West	6	12 QM2-2Va	North,South	R/S	2 XI	4 7 1.12 Lb/Ft	U-CHANNEL	REPL	2 Harding County	Type 2 Object Marker Back-to-back (6"x12")	36" Pipe			
45.873485	-103.459272 Tufte Rd		45.707 East	30		South	NEW	6.25 XI	1 11 2" 12 Gauge	SOTUBE	NEW	1 Harding County	Cattle Guard			100	untillier.
45,873931	-103.459270 Tufte Rd		45.738 West	10		North,South	R/S	3.75 IV	2 7 2" 12 Gauge	SQTUBE	NEW	1 Harding County	Non-Interstate Milage Reference Markers(2.3)		7	San Chilles	
45.873931	-103.459270 Tufte Rd		45.738 East, West	6	200 00000000000000000000000000000000000	North,South	R/S	2 XI	4 7 1.12 Lb/Ft	U-CHANNEL	REPL	2 Harding County	Type 2 Object Marker Back-to-back (6"x12")	36" Pipe		200 P	SOFESSI
45.874828	-103.459261 Tufte Rd		45.799 East, West	6	12 OM2-2Va	North,South	R/S	2 XI	4 7 1.12 Lb/Ft	U-CHANNEL	REPL	2 Harding County	Type 2 Object Marker Back-to-back (6"x12")	Cattle Guard		" OD .	000000000
45.874848 45.874848	-103,459273 Tufte Rd		45.803 West	36 36		North	R/S	9 XI	1 11 2" 12 Gauge	SQTUBE	REPL	2 Harding County	Livestock At Large	1		8 10 00°	REG. NO.
45.874848	-103.459273 Tufte Rd -103.459273 Tufte Rd		45.803 East 45.803 West	30		South	R/5 R/5	9 XI 5 XI	1 11 2" 12 Gauge	SQTUBE	No Action	0 Harding County 0 Harding County	End Livestock at Large Next Miles(1,3 Miles)	1		3 8 0//	Man
45.876228	-103.459261 Tufte Rd		45.895 West	30	-	North	NEW	6.25 XI	1 11 2" 12 Gauge	SQTUBE	NEW	1 Harding County	Cattle Guard			E E	7107
45.876752	-103.459260 Tufte Rd		45,932 East	30		South	R/S	6.25 XI	1 11 2" 12 Gauge	SQ TUBE	REPL	1 Harding County	Side Road			-/	JASON T
			and the same	1 20		10.50	100	7.0	3 3 4 3 4 3 4	San San	1000		Destination and Distance (3 Line)(Arrow Left)(North Cave			10 0	HANSON

11 2" 12 Gauge

11 2" 12 Gauge

11 2" 12 Gauge

SQ TUBE

SQTUBE

2 Harding County

2 Harding County

tination and Distance (3 Line)(Arrow Left)(North Cave

7)/(Riley Pass 3)(Arrow Right)/(Buffalo 27)(Arrow Right) Destination and Distance (3 Line)(North Cave Hills 1)(Arrow Right)/(Picnic Springs Campground 2)(Arrow

Hills 1)/(Arrow Left)(Picnic Springs Campground 2) Destination and Distance (3 Line)(Arrow Left)(Bowman

Table of Permanent Signing - Harding Countying Purposes ONLY

Sign Action: D/R = Discard Remove, D/S = Discard Salvage, R/S/S = Reset Existing Salvaged Sign, R/S = Replace Salvage

12 03-1 36 W70-2 24 W70-4

12 OM2-2Va East, West REF NEW

NEW

47.114 North

51,593 North 51,593 North

46.012 North,Sou

53 North, South 46

-102,982122 Twin Rd (South)

-102.986670 Vernal Rd -102.986670 Vernal Rd

-102.957626 Vernal Rd

-103.252911 Vessey Lp

45.863544

45.357742

45.357742

45,357706 45,877963 STATE OF PROJECT SHEET TOTAL NO. SHEETS AND
HANSON

Plotting Date: 5/22/25 Revised Date: xx/xx/xx Initials: WAC

Latitude	Longitude Route	MRIM	Side of Road	Width (in)	Height Number	Sign Face	Action	Square Footage	Sheeting Type	# of Signs: 1	Post ength	Post Type Desc	Post Matri	Post Action	# of Ownership	Description	Rémarks	Salvoge Quantity	Installed SQFT	Installed Post IT
J\$ 886680	-103.459252 Tufte Rd	46.618	11222	10	27 D10-5	North,South	R/S	3.75		2		2" 12 Gauge	SQ TUBE	NEW	1 Harding County	Non-Interstate Milage Reference Markers(1.3)				
45,886680	-103,459252 Tufte Rd		East, West	- 6	12 OM2-2Va	North, South	R/S		XI	4		1,12 Lb/Ft	U-CHANNEL	REPL	2 Harding County	Type 2 Object Marker Back-to-back (6"x12")	36" Pipe			
45.891069 45.892390	-103.459254 Tufte Rd -103.459257 Tufte Rd		East West	30	30 W42-9 12 OM2-2Va	South Nerth,South	R/S	6.25	XI	- 1		2" 12 Gauge 1,12 Lb/Ft	U-CHANNEL	REPL	1 Harding County	Type 2 Object Marker Back-to-back (6" x12")	Cattle Guard	-		
45.892391	-103,459258 Tufte Rd	47.0125		36	36 SP-1	South	R/S		XI	1		2" 12 Gauge	SO TUBE	REPL	2 Harding County 2 Harding County	Livestock At Large	Cattle Guard		-	
45.892391	-103.459258 Tufte Rd	47.0125		36	36 SP-3	North	R/S		XI	1		2" 12 Gauge	SQTUBE	REPL	1 Harding County	End Livestock at Large				
45.892391	-103.459258 Tufte Rd	47.0125		30	24 W7-3aP	South	R/S		XI	1				No Action	O Harding County	Next Miles (1 Mile)		1.		
45.893708	-103.459248 Tufte Rd	47.1	West	30	30 W42-9	North	NEW	6.25	XI	1	11	2" 12 Gauge	SQ TUBE	NEW	1 Harding County	Cattle Guard				
45,900092	-103.459276 Tufte Rd		East,West	6	12 OM2-2Va	North,South	R/S		XI	.4	_	1,12 Lb/Ft	U-CHANNEL	REPL	2 Harding County	Type 2 Object Marker Back-to-back (6"x12")	30° Pipe			
45.900261	-103.459263 Tufte Rd	47.55		30	30 W42-9	South	NEW	6.25		1		2" 12 Gauge	SQTUBE	NEW	1 Harding County	Cattle Guard	E and the Colonian Co			
45.901602 45.901638	-103.459256 Tufte Rd -103.459239 Tufte Rd		East, West West	10	12 OM2-2Va 27 D10-5	North,South	R/S R/S	3.75	XI	4	-4	1.12 Lb/Ft	U-CHANNEL	No Action	2 Harding County	Type 2 Object Marker Back-to-back (6"x12") Non-Interstate Milage Reference Markers(0.3)	On Livestock at Large	-		
45.901638	-103.459239 Tufte Rd	47,646		36	36 SP-1	North	R/S		XI	1	11	2" 12 Gauge	SQ TUBE	REPL	0 Harding County 2 Harding County	Livestock At Large	On Livestock at targe			
45,901638	-103.459239 Tufte Rd	47,646		36	36 SP-3	South	R/5		XI	1		2" 12 Gauge	5Q TUBE	REPL	1 Harding County	End Livestock at Large				
45.901638	-103.459239 Tufte Rd	47.646	West	30	24 W7-3aP	North	R/S	5	XI	1	- 1			No Action	O Harding County	Next Miles (1 Mile)			1	4
45,902974	-103,459262 Tufte Rd	47,739		30	30 W42-9	North	NEW	6.25		1		2" 12 Gauge	SQ TUBE	NEW	1 Harding County	Cattle Guard	3			
45,906419	-103,459249 Tufte Rd	47.975		18	24 R2-1	North	R/S		IV	1	10	2" 12 Gauge	SQTUBE	REPL	1 Harding County	Speed Limit (45)				
45.906599 45.906599	-103.459260 Tufte Rd	47,987		- 20	Del8a	Facely	NEW		XI			27.12.5	SO TURE	No Action	0 Harding County	4" Tubular White Delineator (No Post)	On Stop		4	
45.906399	-103.459260 Tufte Rd -103.459234 Tufte Rd	47.987 48		30	30 R1-1	South	R/S NEW	6.25		0	1.1	2" 12 Gauge	SQ TUBE	No Action	1 Harding County O Harding County	Stop For Reference	& Cox Rd			
45.834546	-103.026874 Twin Rd	43			REF		NEW	0		0				No Action	0 Harding County	For Reference	& Ludlow Rd			
45.834698	-103.026852 Twin Rd		West		DelSa		NEW		XI	1				No Action	O Harding County	4" Tubular White Delineator (No Post)	On Stop	17		
45.834698	-103.026852 Twin Rd		West	30	30 R1-1	North	R/S	6.25		1	11	2" 12 Gauge	SQ TUBE	REPL	1 Harding County	Stop				
45,835477	-103.026426 Twin Rd		Northwest	36	36 W3-1	Northeast	R/S		XI	1	11	2" 12 Gauge	SQ TUBE	REPL	2 Harding County	Stop Ahead				
45.835752	-103.026154 Twin Rd		Southeast	30	30 W1-2L	Southwest	R/S	6.25		1	11	2" 12 Gauge	SQTUBE	REPL	1 Harding County	Curve(Left)				
45.835752	-103,026154 Twin Rd		Southeast	18	18 W13-1P	Southwest	R/S	2.25		1		44.40.40.40.40.40.40.40.40.40.40.40.40.4	de William	No Action	0 Harding County	Advisory Speed (Plaque) (40)		19		
45.837993 45.837993	-103.025430 Twin Rd -103.025430 Twin Rd	43.251	West	30	30 W1-2R 18 W13-1P	North	R/S	6.25		1	11	2" 12 Gauge	SQTUBE	REPL No Action	1 Harding County O Harding County	Curve(Right)	-		1	
45.844024	-103.025402 Twin Rd	43.668		18	18 W13-1P	South	R/S	2.25		1				No Action	O Harding County	Advisory Speed (Plaque) (40) Advisory Speed (Plaque) (35)	-1		-	
45.844024	-103.025402 Twin Rd	43.668		30	30 W1-SR	South	R/S	6.25		1	11	2" 12 Gauge	SQTUBE	REPL	1 Harding County	Winding Road (Right)				
45,846872	-103.024830 Twin Rd	43,866			Del8a		NEW		(V	1				No Action	0 Harding County	4" Tubular White Delineator (No Post)	On Arrow			
45.846872	-103.024830 Twin Rd	43.866		48	24 W1-6	Southwest	NEW		XI	2	10	2" 12 Gauge	SQ TUBE	NEW-	2 Harding County	One-Direction Large Arrow				
45,846985	-103,024839 Twin Rd	43,874			Del8a		NEW		IV.	1		-		No Action	0 Harding County	4" Tubular White Delineator (No Post)	On Arrow			
45.846985	-103.024839 Twin Rd	43,874	1	48	24 W1-6	Northwest	NEW		XI	1	10	2" 12 Gauge	SQTUBE	WEW	2 Harding County	One-Direction Large Arrow			J-	
45.849124 45.849124	-103.025456 Twin Rd -103.025456 Twin Rd	44,021		48	Del3a 24 W1-6	Southeast, North	NEW	16	IV.	2	10	2" 12 Gauge	SQTUBE	No Action NEW	O Harding County	4" Tubular White Delineator (No Post)	On Arraws			
45.849996	-103.025476 Twin Rd	44.087		18	18 W13-1P	North	R/S	2.25		1	10	2 12 bauge	DO TUBE	No Action	4 Harding County 0 Harding County	One Direction Large Arrow Advisory Speed (Plaque) (35)				
45.849996	-103.025476 Twin Rd		Southeast	30	30 W1-5L	Southwest	R/S	6.25		-1	11	2° 12 Gauge	SQTUBE	REPL	1 Harding County	Winding Road(Left)	1			
45.862324	-103.025468 Twin Rd	44.937		10	27 D10-5	North,South	R/S	3.75		- 2			379,5122	No Action	O Harding County	Non-Interstate Milage Reference Markers(1.9)	On Turn			
45.862324	-103.025468 Twin Rd	44,937	East	30	30 W1-1R	South	R/S	6.25	XI	1	11	2" 12 Gauge	SQTUBE	REPL	1 Harding County	Turn(Right)				1
45,862324	-103.025468 Twin Rd	44.937		18	18 W13-1P	South	R/S	2.25		1				No Action	0 Harding County	Advisory Speed (Plaque) (10)				
45.863546	-103.025426 Twin Rd		Northwest	48	24 W1-7	South	NEW		ΧI	1		Z" 12 Gauge	SQ TUBE	NEW	2 Harding County	Two-Direction Large Arrow	Place on West side of Gate			
45.863581	-103.023738 Twin Rd	45,104	North	30	30 W1-1L	East	R/S	6.25		1	11	2" 12 Gauge	SQ TUBE	REPL	1 Harding County	Turn(Left)	-			
45.863581 45.863556	-103.023738 Twin Rd -103.012476 Twin Rd		North South	- 18	18 W13-1P 12 OM2-2Va	East, West	R/S R/S	2.25	XI	A	7	1.12 Lb/Ft	U-CHANNEL	No Action REPL	0 Harding County 2 Harding County	Advisory Speed (Plaque) (10). Type 2 Object Marker Back-to-back (6"x12")	30" Pipe	-		
45.863554	-103,005779 Twin Rd		South	10	18 D10-4	East, West	R/S	2.5		2		2.42 00// 5	O-CHIMITALE.	No Action	0 Harding County	Non-Interstate Milage Reference Markers(3)	On Side Road			
45.863554	-103.005773 Twin Rd		South	30	30 WZ-2	West	R/S	6.25		1	11	2" 12 Gauge	SQ TUBE	REPL	1 Harding County	Side Road				
45,863726	-103.004813 Twin Rd	46,034	West		Del8a		NEW		XI	1				No Action	0 Harding County	4" Tubular White Delineator (No Post)	On Yield			
45.863726	-103.004813 Twin Rd	46.034	+	36	36 R1-2	North	R/5		XI	1	11	2" 12 Gauge	SQTUBE	REPL	1 Harding County	Yield 36x36		111	1	
45.889318	-103.004573 Twin Rd	47.803	_	10	27 D10-5	North,South	R/S	3.75		- 2		10.75	-	No Action	O Harding County	Non-Interstate Milage Reference Markers(1.7)	On Curve	1		-
45.889318	-103.004573 Twin Rd	47.803		30	30 W1-1R	South	R/S	6.25		- 2	11	2" 12 Gauge	SQTUBE	REPL	1 Harding County	Turn(Right)				
45.889318 45.890742	-103.004573 Twin Rd -103.004441 Twin Rd	47,803	Northwest	18	18 W13-1P Del8a	South	R/S NEW	2.25	IV	2			+	No Action	0 Harding County 0 Harding County	Advisory Speed (Plaque) (30) 4" Tubular White Delineator (No Post)	On Arrows	-		
45.890742	-103,004441 Twin Rd		Northwest	48	24 W1-6	South, Northeast	NEW	16		2	10	2" 12 Gauge	SQTUBE	NEW	4 Harding County	One-Direction Large Arrow				
45.891304	-103.003394 Twin Rd		Northwest	30	30 W1-1L	Northeast	R/S	6.25		1		2" 12 Gauge	SQ TUBE	REPL	1 Harding County	Turn(Left)		4 10		
45.891304	-103.003394 Twin Rd		Northwest	18	18 W13-1P	Northeast	R/S	2.25		1				No Action	0 Harding County	Advisory Speed (Plaque) (30)	3			
45.891704	-103.002607 Twin Rd		Southeast	30	30 W1-2R	Southwest	R/S	6.25		1	11	2" 12 Gauge	SQ TUBE	REPL	1 Harding County	Curve(Right)		21 22 22 24		
45.891704	-103,002607 Twin Rd		Southeast	18	18 W13-1P	Southwest	R/S	2,25		1				No Action	0 Harding County	Advisory Speed (Plaque) (35)			-	
45.892482 45.892482	-103.001161 Twin Rd -103.001161 Twin Rd		North	48	Del8a 24 W1-6	Southwest Fast	NEW		IV XI	2	10	2" 12 Gaupe	SO TUBE	No Action NEW	0 Harding County 4 Harding County	4" Tubular White Delineator (No Post)	On Arrows			
45.892482	-103.001161 FWIN Rd		North	30	30 W1-2L	East East	R/S	6.25	7.00	1		2" 12 Gauge 2" 12 Gauge	SQ TUBE	REPL	1 Harding County	Curve(Left)	1		1	
45.892574	-102.999607 Twin Rd		North	18	18 W13-1P	East	R/S	2,25		1		- se sougu	10000	No Action	0 Harding County	Advisory Speed (Plaque) (35)				
45.892528	-102.981542 Twin Rd		North,South	6	12 OM2-2Va	East,West	R/5		XI	- 4	7	1.12 Lb/Ft	U-CHANNEL	REPL	2 Harding County	Type 2 Object Marker Back to-back (6"x12")	30" Pipe	110		
45.892567	-102.973918 Twin Rd	49.42	South	10	27 010-5	East West	R/S	3.75		2	7	2" 12 Gauge	5Q TUBE	NEW	1 Harding County	Non-Interstate Milage Reference Markers(3.4)	1.00			
45,892567	-102.973918 Twin Rd		North,South	6	12 OM2-2Va	East, West	R/5		XI	4		1.12 Lb/Ft	U-CHANNEL	REPL	2 Harding County	Type 2 Object Marker Back-to-back (6"x12")	30" Pipe	1 1 1 1 1		
45.892651	-102.964188 Twin Rd		North	18	24 R2-1	East	R/5		IV	1	10	2" 12 Gauge	SO TUBE	REPL	1 Harding County	Speed Limit (45)				
45.892710 45.892710	-102,963483 Twin Rd -102,963483 Twin Rd	49,921	North North	30	12 03-1	East,West North,South	NEW R/S		IV.	2	10	2" 12 Gat 22	SQ TUBE	No Action REPL	0 Harding County	Street Sign(SD 79)				
45.892/10	-102,963332 Twin Rd	49.921		30	12 D3-1 REF	NOTER, SOUTH	NEW	0	14	0	10	2" 12 Gauge	J.C. TUBE	No Action	1 Harding County 0 Harding County	Street Sign(Twin Rd) For Reference	& SD 79			
45.892670	-102,962662 Twin Rd		South	18	24 R2-1	West	R/S	3	IV	1	10	2" 12 Gauge	SQ TUBE	REPL	1 Harding County	Speed Limit (45)	150,75	-1	-	
45.892623	-102.942804 Twin Rd		North	18	24 R2-1	East	R/S		IV	1		2" 12 Gauge	SQ TUBE	REPL	1 Harding County	Speed Limit (45)			-4	ROFESSIONAL
45.863595	-103,004773 Twin Rd (South)	46,026			REF		NEW	0		0	- 11			No Action	Harding County	For Reference	Twin Road splits and is two roads		488380	-OFECOI- 47APA
	400000000000000000000000000000000000000	1					100.00	0		9	- 1			7000000		The state of the s	with the same name		100 C P	KULESSIONA,
45.863545	-102.982732 Twin Rd (South)		North	18	24 R2-1	East	R/S		IV.	1		2" 12 Gauge	SQ TUBE	REPL	1 Harding County	Speed Limit (45)	B		200 Oly	CG NOOO
45.863540	-102.982417 Twin Rd (South)		South	10	27 010-5	East, West	R/S	3.75	IV	2	7	2" 12 Gauge	SQTUBE	NEW	1 Harding County	Non-Interstate Milage Reference Markers(4.1)	Remove old sign from Stop	1	2 6 00	7 170.
45.863544	-102.982128 Twin Rd (South)	47.114	North	30	12 D3-1	Northwest,Southe	NEW	5	IV	2				No Action	O Harding County	Street Sign(SD 79)			5 50	well and
						The s	- 6	1					4		The second secon			The state of the s	100 L10 - 1//	# T317 6

10 2" 12 Gauge

11 2" 12 Gauge

7 1.12 Lb/Ft 7 1.12 Lb/Ft

7 1.12 Lb/Ft

SQTUBE

SQ TUBE

REPL

NEW

No Action NEW

NEW No Action 1 Harding County

2 Harding County 0 Harding County

2 Harding County

O Harding County

2 Harding County

Street Sign(Twin Rd)

No Maintenance

For Reference

No Travel Advised

Type 2 Object Marke

Type Z Object Marker Back-to-back (6"x12")

Type 2.Object Marker Back-to-back (6"x12")

Cattle Guard

& Lanesboro Rd 36" Pipe

Sign Action: D/R = Discard Remove, D/S = Discard Salvage, R/S/S = Reset Existing Salvaged Sign, R/S = Replace Salvage

-103.128434 Vessey Lp

-103.128849 Vessey Lp

-103.128849 Vessey Lp

59.988 South

45.907172

STATE OF SOUTH DAKOTA PH 8032(06) SHEET NO. SHEET NO. SHEETS NO. S

Plotting Date: 5/22/25 Revised Date: xx/xx/xx Initials:WAC

Column C	Lavtude	Longitude Route	MRM Side of	Road	Width Hei	ight Number	Sign Face	Action	Square Sheetin	g #af	Post	Post Type Desc	Post Matri	Post Action	N.uf	Ownership	Description	itemarks	Salvage	Installed SQFT	Installed Post FT
1.00 1.00	15,877913		1		10 (0	n)	100000		3.75 IV	Signs	2 Z	The state of the s		The state of the s	Posts		Non-Interstate Milage Reference Markers (0.4)		Quantity		
Column C				uth	- 6													Cattle Guard			
1.00 1.00					30		1	_							1	1 Harding County	Cattle Guard			7	
Column C					30													CONT. CO. 10			
Column C	770000000000000000000000000000000000000			um	30		1											Cattle Guard			
ACT							7777			7											
GENERAL CONTRACT					10		The state of the s														
Section Control of the Control o				uth	6													Cattle Guard			
A Column	45,878042	-103.219777 Vessey Lp	47.595 North	-	30	30 W42-9	East	NEW	6.25 XI		1 11	2" 12 Gauge	SQ TUBE	10000	1	1 Harding County	Cattle Guard	1		-	-
4.1500 1.50	45,878096	-103,212934 Vessey Lp	47.924 South		30	30 W2-4	West	R/5	6.25 XI		1 0	2" 12 Gauge	SQTUBE			Harding County	T – Symbol				
A COUNTY	45.877984	-103.211694 Vessey Lp	47.984 South			Del8a		NEW	0 10		1					Harding County	4" Tubular White Delineator (No Post)	On Yield			
A. C.	45.877984	-103.211694 Vessey Lp	47,984 South		36	36 R1+2	West	R/S	9 XI		1 11	2" 12 Gauge	SQ TUBE	REPL	- 1	1 Harding County	Yield 36x36				
## CATURE PATCH PA		A STATE OF THE STA	44.44														La di La como				
64.7706 -0.512.00 -0.512	45.878041	-103.211378 Vessey Lp	47,999			REF		NEW			0			No Action	10	Harding County	For Reference				
677000 10.2	45.877728	-103.211413 Vessey Lp	48.017 East, Wes	st	6	12 OM2-2Va	Norh, South	R/5	2 XI		4 7	1.12 Lb/Ft	U-CHANNEL	REPL	1	2 Harding County	Type 2 Object Marker Back-to-back (6"x12")				
Applied Appl	8.757.757	0.00 (1.07)	0.60		10	7.1		50	201			Of No. of The Time	10000			The second second	Sec. 10. 11. 1000				
Authors Auth					10			1	314		4	L. CMETTAL									
Applied Company Comp				tz			-			_									-		
According 100				-							1 11	Z IZ Gauge	SUTUBE							2	
According 15/1111 Column 15/111 Column 15/1111 Column 15/11111 Column 15/1111 Column 15/1111 Column 15/1111					460						1		1					On Arrow			
According 18,7000 18	45.863632	-103.211194 Vessey Lp	48.994 West		48	24 W1-6	East	NEW	8 XI		1 10	2" 12 Gauge	SQTUBE	NEW	2	Harding County	One-Direction Large Arrow				
Application										-	1							On Arrow			
Column C										-	1 10	2" 12 Gauge	SQ TUBE					Co. T. and			
Column											1 11	2" 12 Gauge	SO TUBE					On lurn			
CAMPATON 100 LIADEPTOWN 15											1	E 12 Sauge	54 1552								
Column C	45.863556	-103.207413 Vessey Lp	49.18 North,50	outh	6	12 OM2-2Va	East, West	R/S	2 XI		A 7	1.12 Lb/Ft	U-CHANNEL	REPL				48" Pipe			
4. 8555/4 - 103 http://www.j.m. 5. 60 feb.m.h.pdp. 6 1 2 100 294			The state of the s															4			
45,850076 1003.125000 100000000000000000000000000000000				oth						-								Cattle Guess			
\$4,8000 103,1000 van u	100000000000000000000000000000000000000			uth	-													Cattle Guard			
4.88302 - 0.03.14615 vanish 3.2.20 vanish 5.2.20 vanish												V5.0396.00						51.661 to 51.698 @ 65" either side;			
4. 85 0000				outh				4		2	.0	13.63			_			Hazardous Shoulders			
Second				- 1	10						2 7		-								
Seption Color Co	45,863555	-103,146351 Vessey Lp	52.129 North,50	outh	ь	12 DM2-2Va	East, West	R/5	2 XI	_	4 /	1.12 Lb/Ft	U-CHANNEL		- 4	Harding County	Type 2 Object Marker Back-to-back (6"x12")	30" Pipe			
45.85350 3311.12479 (Vester) 52.78 (Stock) 32.78 (Stoc	45,863571	-103:129696 Vessey Lp	52.933 North		18	24 R2-1	East	R/5	3 17	4	1 0	2" 12 Gauge	SQTUBE			Harding County	Speed Limit (45)				
45.600.01 - 103.12464 reary 5.20 6 97	45.863542	-103.128975 Vessey Lp	52.969 South			DelSa		NEW	OIV		1					Harding County	4" Tubular White Delineator (No Post)	On Yield			
48,88500 -158,12432 Years 12 -25					36		West		9 XI		1 11	2" 12 Gauge	SQTUBE								,
Assessed -301_22835[views/16 S.209] North M. Seller Card R.F. S.209] North M. Seller S.209] North M				-	40		Fort Miles		0	-	0		1								
45.555-06 -101.25800/g/lossey (p					10		Edst, West				1		-								
A5.985686 -0.10.886890 Internal Content St. 10.986890 Internal Content St. 10.986890 Internal Content St. 10.986890 Internal Content St. 10.98690 Internal Content				- 1	36		East				1 11	2" 12 Gauge	5Q TUBE								
## 58,86697 - 10.08.07079 (Nears Lip	45,863546	-103.088908 Vessey Lp			30		The Contract of the Contract o				1			No Action		Harding County	Turn (Left)	On Turn			
45,00407 -103,00707/years/ Lp				- 1			+				1		7								
45,86467 -103,08707 vessey (a)				-			1			_	2 11	29.33 Gauss	ED TUBE					. On Turn			
45.801365 -10.05.607944 Vessey Lp				-						1	1	2 12 Gauge	Did Logo								
## \$8,892622 -1010.086614 (Vessey Lp 57.069 South 10 86 (D16-12 East, West 10 57.069 South 10 30 30 40 81 81 81 81 81 81 81 8							1				1 11	2" 12 Gauge	SQ TUBE						1		
## \$8.92632 - 1.03 0.08844 Vessey p							-				1	-									
45.582672 - 103.086864 Versey Lp 57.095 South 18 30 VJ3.24P West N/5 2.25 N 1 1 12*12 Gauge SQ TUBE REP. 14arding County Turn (Right) 145.682678 103.10678 Versey Lp 57.91 North 18 1 18 VJ3.24P N 1 12*12 Gauge SQ TUBE REP. 14arding County Turn (Right) 14arding County Turn (Right) 146.682678 103.10678 Versey Lp 57.91 North 18 1 18 Sept N/5 (2.25 N 1 1 12*12 Gauge SQ TUBE REP. 14arding County Turn (Right) 14arding C				- 4							2	20 12 Green	SO TURE					On Turn			
45.89258 -103.09615 Versey Lp 57.93 North, South 6 12 (DV-2Ve Sat West R) 2 V 4 71.32 Lb/Ft (U-CHANNEL RPL 2) Harding County Type 2 (Diget Marker Back-to-back (6°x12°) 60° Pipe 45.89258 -103.10678 Versey Lp 57.93 North 18 18 W3-1P East R/5 2.25 N 1 112° 3 Gauge No. Action 0 Harding County Type 2 (Diget Marker Back-to-back (6°x12°) 60° Pipe 45.89258 -103.10701 Versey Lp 57.93 North 18 18 W3-1P East R/5 2.25 N 1 1 12° 3 Gauge No. Action 0 Harding County Advisory Speed (Plaque) (15) No. Action 0 Harding County No. Action No. Action 1 Harding County No. Action No. Action No. Action 0 Harding County No. Action No.				-	18					1	1 11	z 12 Gauge	SUTUBE								
## 58 5925/15 -0.10 100/070 Vessey Lp 57 93 North 30 30 W-1.R East 8/S 6.25 N 1 12 12 Gauge SQ TUBE REF. 1 Harding County, Turn (Right) 1 1 1 1 1 1 1 1 1				outh	6						4 7	1.12 Lb/Ft	U-CHANNEL					60" Pipe		2 4	
## 5.892615 -103.107761 Vessey Lp	45.892628				30		East		6:25 XI				SQ TUBE								
45,892613 -103.10720 Vessey Lp 57,987 South 48 24 W3-6 North NEW 6X1 1 10 2"12 Gauge SQ TUBE NEW 2 Harding County One-Direction Large Arrow 145,892674 -103.107820 Vessey Lp 57,997 West 48 29 W3-6 East NEW 8X1 1 10 2"12 Gauge SQ TUBE NEW 2 Harding County One-Direction Large Arrow 0 Control of Harding County One-Direct					18		East		2.25 XI		1							No. No.			
45.892674 -103.107820 Vessey Lp 57.997 West 48 24 W2-6 Seat NEW 9 Xi 1 10.2° 12 Gauge SQTUBE NEW 2 Harding County 4° Lubular White Delineator (No Post) 97.997 West 48 24 W2-6 Seat NEW 9 Xi 1 10.2° 12 Gauge SQTUBE NEW 2 Harding County Non-Intertate Millings Reference Markers (10) On Turn 97.997 West Non-Intertate Millings Reference Markers (10) On Turn 97.997 North Seat New 9 Xi 1 10.2° 12 Gauge SQTUBE NEW 2 Harding County Non-Intertate Millings Reference Markers (10) On Turn 97.997 North Seat New 9 Xi 1 10.2° 12 Gauge SQTUBE NEW 2 Harding County Non-Intertate Millings Reference Markers (10) On Turn 97.997 North Seat New 9 Xi 1 1 12° 12 Gauge SQTUBE NEW 2 Harding County North Seat North N				- 4	AD.		North				1 10	2" 13 Gauge	SOTURE					On Arrow			-
45.893728 -103.107777 Vessey Lp 57.997 West 48 Z4 WL-6 East NEW 8 N 1 10 2" 12 Gauge SQTUBE NEW 2 Harding County One-Direction Large Arrow 55.066 West 10 27 DLOS North-South R/S 3.75 IV 2 45.893728 -103.107777 Vessey Lp 56.066 West 30 30 WL-1 North R/S 6.25 N 1 112" 12 Gauge SQTUBE RPL I Harding County Turn (Left) North R/S 18 IN 18 I				- 1	40		Hora				1	r Tr Gauge	JU 100E					On Arrow		1	
45,993728 -103,107777 Vessey Lp 58,066 West 10 27 DiO-5 North, South R/S 3,75 N 2 North R/S 3,75 N 3,75					48		East				1 10	2" 12 Gauge	SQ TUBE								
45.893728 -103.107727 Vessey Lp 58.066 West 18 18 W13-1P North R/S 2.25 Xi 1 1 No Action 0 Harding County Advisory Spead (Plaque) (15) 45.901438 -1-03.107817 Vessey Lp 58.601 East West 6 12 DM2-2Va North, South R/S 2 Xi 4 7 1.12 Lb/Ft U-CHANNEL REPL 2 Harding County Type (Deject Marker Back-to-back (6"x12") 30 Pipe 1 13 2" 12 Gauge SQ TUBE REPL 1 Harding County Advisory Spead (Plaque) (25) 45.905277 -1-03.107735 Vessey Lp 58.867 East 18 18 W13-1P South R/S 2.25 Xi 1 1 13 2" 12 Gauge SQ TUBE REPL 1 Harding County Advisory Spead (Plaque) (25) 45.905016 -1-03.107849 Vessey Lp 58.962 Northeast DelBa NEW 0Xi 1 NEW 8 Xi 1 112" 12 Gauge SQ TUBE NEW 0 No Action 0 Harding County 4" Tubular White Delineator (No Post) On Arrow 145.907076 -1-03.107849 Vessey Lp 59.005 Northeast 48 24 W1-6 West R/S 3.75 IV 2 Harding County 4" Tubular White Delineator (No Post) On Arrow 145.907076 -1-03.107849 Vessey Lp 59.005 Northeast 48 24 W1-6 West R/S 3.75 IV 2 Harding County 4" Tubular White Delineator (No Post) On Arrow 145.907078 -1-03.108476 Vessey Lp 59.005 Northeast 48 24 W1-6 West R/S 3.75 IV 2 Harding County 4" Tubular White Delineator (No Post) On Arrow 145.907128 -1-03.110314 Vessey Lp 59.005 South 10 12 70.0-5 East, West R/S 6.25 Xi 1 112" 12 Gauge SQ TUBE REPL 1 Harding County 4" Tubular White Delineator (No Post) On Turn 145.907128 -1-03.110314 Vessey Lp 59.005 South 10 12 70.0-5 East, West R/S 6.25 Xi 1 1 12" 12 Gauge SQ TUBE REPL 1 Harding County 4" Tubular White Delineator (No Post) On Turn 145.907128 -1-03.110314 Vessey Lp 59.005 South 10 18 W13-1P West R/S 6.25 Xi 1 1 12" 12 Gauge SQ TUBE REPL 1 Harding County 4 Advisory Speed (Plaque) (25) Northeator (No Post) On Parding County 4" Tubular White Delineator (No Post) On Parding County 4" Tubu		-103,107777 Vessey Lp		- 4	10	27 D10-5					2					Harding County	Non-Interstate Milage Reference Markers (10)	On Turn			
45.901488 -103.107817 Vessey Lp S8.601 East, West 6 12 DM2-2Va North, South R/S 2 Xi 4 7 1.12 Lb/Ft U-CHANNEL REPL 2 Harding County Type 2 Object Marker Back-to-back (6"x12") 30" Pipe 45.905277 -103.107735 Vessey Lp 58.867 East 30 30 W1-1 South R/S 5.25 Xi 1 112" 12 Gauge SQTUBE REPL 1 Harding County Turn (Left)					30						1 11	2" 12 Gauge	SQ TUBE								
45,905277 -103,107735 Vessey Lp 58,867 East 30 30 W1-1L South R/S 6.25 XI 1 112"12 Gauge SQ TUBE REPL 1 Harding Country Turn (Left) 45,905277 -103,107735 Vessey Lp 58,867 East 18 18 W13-1P South R/S 2.25 XI 1 No Action 0 Harding Country Advisory Speed (Plaque) (25) 45,906616 -103,107849 Vessey Lp 58,962 Northeast 48 24 W1-6 South NEW 0 XI 1 No Action 0 Harding Country Advisory Speed (Plaque) (25) 45,907076 -103,108476 Vessey Lp S9,005 Northeast 48 24 W1-6 South NEW 0 XI 1 12"12 Gauge SQ TUBE NEW 2 Harding Country One-Direction Large Arrow 45,907076 -103,108476 Vessey Lp S9,005 Northeast 48 24 W1-6 West NEW 0 XI 1 10 2"12 Gauge SQ TUBE NEW 2 Harding Country One-Direction Large Arrow 45,907076 -103,108476 Vessey Lp S9,005 Northeast 48 24 W1-6 West NEW 8 XI 1 10 2"12 Gauge SQ TUBE NEW 2 Harding Country One-Direction Large Arrow 45,907128 -103,110314 Vessey Lp S9,005 South 10 27 D10-5 East,West R/S 3.75 IV 2 No Action 0 Harding Country Non-Interstate Milage Reference Markers(8.9) On Turn 45,907128 -103,110314 Vessey Lp S9,095 South 10 X No Action 0 Harding Country Non-Interstate Milage Reference Markers(8.9) On Turn 45,907128 -103,110314 Vessey Lp S9,095 South 18 IS W13-IP West R/S 6,25 XI 1 II 2"12 Gauge SQ TUBE REPL 1 Harding Country Turn (Right) 45,907128 -103,110314 Vessey Lp S9,095 South 18 IS W13-IP West R/S 6,25 XI 1 II 2"12 Gauge SQ TUBE REPL 1 Harding Country Advisory Speed (Plaque) (25) 45,907128 -103,110314 Vessey Lp S9,095 North Delias IN NEW 0 XI 1 II 2"12 Gauge SQ TUBE REPL 1 Harding Country Advisory Speed (Plaque) (25) 45,907128 -103,110314 Vessey Lp S9,095 North Delias IN NEW 0 XI 1 II 2"12 Gauge SQ TUBE REPL 1 Harding Country Advisory Speed (Plaque) (25) 45,907128 -103,110314 Vessey Lp S9,095 North Delias IN NEW 0 XI 1		-103.107/77 Vessey Lp		et	18					-	4 7	1 17 1 h/5+	LLCHANNEL					30" Pine		-	
45.905615 -103.107849 Vessey Lp 58.867 East 18 18 VI3-1P South R/S 2.25 XI 1 No Action 0 Harding County Advisory Speed (Plaque) (25) 45.905615 -103.107849 Vessey Lp 58.962 Northeast 48 24 W1-6 South NEW 0 XI 1 12" 12 Gauge SQ TUBE NEW 2 Harding County 4" Tubular White Delineator (No Post) On Arrow 45.907076 -103.108476 Vessey Lp 59.005 Northeast 48 24 W1-6 West NEW 0 XI 1 10 2" 12 Gauge SQ TUBE NEW 2 Harding County 4" Tubular White Delineator (No Post) On Arrow 45.907076 -103.108476 Vessey Lp 59.005 Northeast 48 24 W1-6 West NEW 8 XI 1 10 2" 12 Gauge SQ TUBE NEW 2 Harding County One-Direction Large Arrow 45.907076 -103.108476 Vessey Lp 59.005 Northeast 48 24 W1-6 West NEW 8 XI 1 10 2" 12 Gauge SQ TUBE NEW 2 Harding County One-Direction Large Arrow 45.907128 -103.110314 Vessey Lp 59.005 South 10 27 D10-5 East, West R/S 3.75 IV 2 No Action 0 Harding County Non-Interstate Milage Reference Markers(8.9) On Turn 45.907128 -103.110314 Vessey Lp 59.095 South 18 18 W13-1P West R/S 2.25 XI 1 12" 12 Gauge SQ TUBE REPL 1 Harding County Turn (Right) Harding County Advisory Speed (Plaque) (25) 45.907128 -103.110314 Vessey Lp 59.995 South 18 18 W13-1P West R/S 2.25 XI 1 11 2" 12 Gauge SQ TUBE REPL 1 Harding County Advisory Speed (Plaque) (25) 45.907128 -103.110314 Vessey Lp 59.995 North		-103.107735 Vessev Lp		40	30													20 Libé			
45.906616 -103.107849 Vessey Lp 58.962 Northeast Del8a NEW 0 XI 1 New 0 XI 1 Parting County Affine Delineator (No Post) On Arrow 45.906616 -103.107849 Vessey Lp 58.962 Northeast 48 24 W1-6 South NEW 8 XI 1 12 2 Gauge SQ TUBE NEW 2 Harding County 0 One-Direction Large Arrow 0 On	45.905277	-103.107735 Vessey Lp	58.867 East		18			R/S			1	22.33484	1	No Action			Advisory Speed (Plaque) (25)				
45,907168 -103.1103.14 Vessey Lp 59.955 North 18 18 W13-1P West R/S 2.25 XI 1 No Action 0 Harding County Advisory Speed (Plaque) (25) 45,907164 -103.128434 Vessey Lp 59.967 North DelBa NEW 0 XI 1 No Action 0 Harding County 4" Tubular White Delineator (No Post) On Vield	45,906616	-103:107849 Vessey Lp	58.962 Northeas			Del8a		NEW	0 XI		1				.0	Harding County	a" Tubular White Delineator (No Post)	On Arrow		100	WATER BERRY
45,907168 -103.1103.14 Vessey Lp 59.955 North 18 18 W13-1P West R/S 2.25 XI 1 No Action 0 Harding County Advisory Speed (Plaque) (25) 45,907164 -103.128434 Vessey Lp 59.967 North DelBa NEW 0 XI 1 No Action 0 Harding County 4" Tubular White Delineator (No Post) On Vield					48		South		8 XI	-	1 11	2" 12 Gauge	SQ TUBE					de terro		4083831	
45,907168 -103.1103.14 Vessey Lp 59.955 North 18 18 W13-1P West R/S 2.25 XI 1 No Action 0 Harding County Advisory Speed (Plaque) (25) 45,907164 -103.128434 Vessey Lp 59.967 North DelBa NEW 0 XI 1 No Action 0 Harding County 4" Tubular White Delineator (No Post) On Vield					48		West				1 10	2" 12 Gauge	SOTURE					Un Arrow		200 BL	SOFESSIONA,
45,997168 -103,110314 Vessey Lp 59,995 North Del8a NEW 0 XI 1 No Action O Harding County Advisory Speed (Plaque) (25) 45,997164 -103,128434 Vessey Lp 59,967 North Del8a NEW 0 XI 1 No Action O Harding County 4"Tubular White Delineator (No Post) On Vield											2	14 Sauge	Joseph Committee of the					On Turn		130 P	00000000000
45,907164 -103,128434 Vessey Lp 59,967 North Del8a NEW 0 XI 1 No Action 0 Harding County 4" Tubular White Delineator (No Post) On Yield	45,907128	-103.110314 Vessey Lp	59.095 South			30 W1-1R	West				1 11	2" 12 Gauge	SQ TUBE	REPL	₹1	Harding County				8 18 00	SEG. NO.
					18		West				1									500/	Man
45 077551 103 13933 Version In 50 957 North 25 25 01 2 Early 9/5 9/9 1 113 13 5 sino 50 07195 950 1 1 113 13 5 sino 50 07195				_					O XI		1	EMPONET WIT		No Action	1 0	Harding County		On Yield		200	/10/

11 2" 12 Gauge

11 2" 12 Gauge

1 Harding County 0 Harding County

O Harding County

0 Harding County 1 Harding County Non-Interstate Milage Reference Markers (8

Type 2 Object Marker Back-to-back (6"x12")

4" Tubular White Delineator (No Post)

Na Action

& Scranton Rd

On Stop

48" Pipe

On Stop

Table of Permanent Signing - Harding Coton by DING PURPOSES ONLY

Sign Action: D/R = Discard Remove, D/S = Discard Salvage, R/S/S = Reset Existing Salvaged Sign, R/S = Replace Salvage

STATE OF SOUTH DAKOTA PH 8032(06) 89 91

Plotting Date: 5/22/25 Revised Date: xx/xx/xx Initials:WAC

Latitude	Longitude	Route	MRM	Side of Road	Width Hei (in) (ii	gitt Number	Sign Face	Action	Square Footage	Sheeting Wol	Post Length	Post Type Desc	Post Matri	Post Action	# of Posts	Ownership	Description	Remarks	Salvage Quantity	Installed SQFT	Installed Post F
45-907134	-103.150803 V			North,South	6	12 OM2-2Va	East, West	R/5	2)		4	7 1.12 Lb/Ft	U-CHANNEL	REPL		Harding County	Type 2 Object Marker Back-to-back (6"x12")	60" Pipe			
45.907146	103,161200 V	THE REAL PROPERTY.	61,547		10	27 D10 5 12 OM2-2Va	East, West North, South	R/S R/S	3.75 /		2	7 2" 12 Gauge 7 1.12 Lb/Ft	SQ TUBE U-CHANNEL	REPL		Harding County	Non-Interstate Milage Reference Markers (6.4)	Ag" Bloc	_		
45,907146 45,907089	-103.151200 V -103.208743 V		63.837	Fast,West North	30	30 W1-1L	East	R/S	6.25)		1 1	1 2" 12 Gauge	SQ TUBE	REPL		Harding County Harding County	Type 2 Object Marker Back-to-back (6"x12") Turn (Left)	48" Pipe			1
45.907089	-103.208743 V		63,837		18	18 W13-1P	East	R/5	2.25)		1		13.2.2	No Action	.0	Harding County	Advisory Speed (Plaque) (25)				
45.907038	-103.Z09996 V		63.897	-		Del8a		NEW	0 >		1		105717	No Action		Harding County	4" Tubular White Delineator (No Post)	On Arrow			
45.907038	-103,209996 V		63,897		48	24 W1-6	East	NEW	8)		1 1	0 2" 12 Gauge	SQ TUBE	NEW No Astina		Harding County	One-Direction Large Arrow	mu name.	17		VI.
45.906792 45.906792	-103,210344 V 103,210344 V		63,923		48	Del8a 24 W1 6	South	R/S	8 >		1 1	0 2" 12 Gauge	SQ TUBE	No Action NEW		Harding County Harding County	4" Tubular White Delineator (No Post) One-Direction Large Arrow	On Arrow			
45.905531	-103.210264 V		64,017		10	27 D10-5	North, South	R/S	3.75			9 2" 17 Gauge	SQ TUBE	NEW		Harding County	Non-Interstate Milage Reference Markers (3.9)				
45.905531	-103.210264 V		64.017	East	30	30 W1-1R	South	R/5	6.25	a		1 2" 12 Gauge	SQ TUBE	REPL		Harding County	Turn (Right)				
45.905531	-103.210264 V		64.017		18	18 W13-1P	South	R/S	2.25 >		1	-		No Action		Harding County	Advisory Speed (Plaque) (25)				1
45.904547 45.904547	-103.210142 V -103.210142 V		64,08	A. Wallet	18	18 W13-1P 30 W1-3R	North	R/S R/S	6.25		1 1	1 2" 12 Gauge	SQ TUBE	No Action REPL		Harding County	Advisory Speed (Plague) (30)	State Furnished			¥
45.901545		essey Lp essey Lp		East, West	6	12 OM2-2Va	North, South	R/S	2)		4	/ 1.12 lb/Ft	U-CHANNEL	REPL		Harding County Harding County	Reverse Turn (Right) Type 2 Object Marker Back-to-back (6"x12")	30" Pipe			
45.903496	-103.210236 V			Southeast		Del8a	130.50 (30.50)	NEW	0)		2	1 1 1 1 1 1 1 1 1 1 1 1 1 1 1 1 1 1 1 1	5,5(0,000,50	No Action		Harding County	4" Tubular White Delineator (No Post)	On Arrow			
45.903496	-103.210236 V		64,153	Southeast	48	24 W1-6	Southwest, North	NEW	16)		2 1	0 2" 12 Gauge	SQ TUBE	NEW	4	Harding County	One-Direction Large Arrow				0
45.902298	-103.211252 V			Northwest.	-	Del8a		NEW	0 2		2		ator all trace	No Action		Harding County	4" Tubular White Delineator (No Post)	On Arrows	_		
45.902298 45.902051	-103,211252 V -103,211368 V		64.27	Northwest	30	24 W1-6 30 W42-9	South, Northeast North	NEW	6.25			1 2" 12 Gauge 1 2" 12 Gauge	SQ TUBE	NEW		Harding County Harding County	One-Direction Large Arrow Cattle Guard	-			V
45.901182	-103.211388 V		64.333		18	18 W13-1P	South	R/5	2.25		1	12 Gauge	SQ TOBE	No Action		Harding County	Advisory Speed (Plaque) (30)				
45.901182	-103.211388 V		64,333		30	30 W1-3H	South	R/5	6,25 >		1 1	1 2" 12 Gauge	SQ TUBE	REPL		Harding County	Reverse Turn (Right)				
45.900886	-103.211326 V		64.351		36	36 SP-1	North	R/S	9)			1 2" 12 Gauge	SQ TUBE	REPL		Harding County	Livestock At Large				
45.900886	-103.211326 V	U. S. C.	64.351		36	36 SP-3	South	R/S	9)		1			No Action		Harding County	End Livestock at Large	22 22 25 25 25			
45.900886 45.900816	-103,211326 V -103,211305 V	essey Lp	64.351 64.357	West East, West	30	24 W7-3aF 12 OM2-2Va	North North South	R/S	50		4	7 1.12 Lb/Ft	U-CHANNEL	No Action REPL		Harding County Harding County	Next Miles (1 Mile) Type 2 Object Marker Back-to-back (6"x12")	Salvage @ 64.34 Cattle Guard			
45.899389	-103.211305 V		64.45	The second second	30	30 W42-9	South	NEW	6.25		1 1	1 2" 12 Gauge	SQ TUBE	NEW		Harding County Harding County	Cattle Guard	Cattle Guald			
45.896078	-103.211353 V		64,681		30	30 W1-2R	North	H/5	6.25			1 2" 12 Gauge	SQ TUBE	REPL		Harding County	Curve (Right)				
45.893854	-103.211577 V	essey Lp	64,835	East	10	27 010-5	North, South	R/S	3.75	V	2			No Action	0	Harding County	Non-Interstate Milage Reference Markers (3.1)	On Curve			
45.893854	-103.211577 V		54,835		30	30 W1-2L	South	R/S	6.25			1 2" 12 Gauge	SQ TUBE	REPL		Harding County	Curve (Left)				
45.892293	-103.211846 V	essey Lp	54,944	West	30	30 W1-2L	North	R/S	6.25 >	d	1 1	1 2" 12 Gauge	SQ TUBE	REPL	1	Harding County	Curve (Left)				6
45.890142	-103.211882 V	essey Lp	65.093	East	30	30 W1-2R	South	R/S	6.25	0	1	0 2" 12 Gauge	SQ TUBE	Leave Existing Post	0	Harding County	Curve (Right)				
45.881669	-103.211403 V	essev Lb	65,677	East	10	27 D10-5	North,South	R/5	3,75)	v	2			No Action	0	Harding County	Non-Interstate Milage Reference Markers (2.2)	On Livestock at Large			
45.881669	-103-211403 V		65,677		36	36 SP-1	North	R/5	9)		1 1	1 2" 12 Gauge	SQ TUBE	REPL		Flarding County	Livestock At Large				
45.881669	-103.211403 V		65.677		36	36 SP-3	North	R/5	9)		1 1	1 2" 12 Gouge	SQ TUBE	REPL		Harding County	End Livestock at Large	1			
45.881669	-103.211403 V		65,677		30	24 W7-3aP	South	R/S	5 >		1	1 12 1 1 1 1 2	IV CHICKING	No Action		Harding County	NextMiles (1 Mile)	Salvage @ 65.711			
44.881653 45.880268	-103.211410 V -103.211333 V		65,775	East, West	30	12 OM2-2Va 30 W42-9	North, South	R/S NEW	6.25		1 1	7 1 12 Lb/Ft 1 2" 12 Gauge	SQ TUBE	NEW		Harding County Harding County	Type 2 Object Marker Back-to-back (6"x12") Cattle Guard	Cattle Guard			
45.879308	-103,211391 V			East, West	6	12 OM2-2Va	North,South	R/S	2)		4	7 1.12 Lb/Ft	U-CHANNEL	REPL		Harding County	Type 2 Object Marker Back-to-back (6"x12")	48" Pipe			
	- 1.500 A. N. N. N.				10		67 W	90.	2.0	vi.		1/22/2	WE STATE TO	Leave		0.16					
45.878731	-103.211395 V	essey Lp	65.883		18	24 R2-1	South	R/S	211	ν.	3	0 2" 12 Gauge	SQ TUBE	Existing Past		Harding County	Speed Limit (45)			-	
45.883030	-103,211333 V		67,584	West	30	30 W42-9	North	NEW	6.25)	0	1 1	1 2" 12 Gauge	SQTUBE	NEW		Harding County	Cattle Guard		14		
45.719425 45.719435	-102.991916 W		39,361 39,368	format la	30	12 D3-1	East, West	NEW	50	v .	0			No Action		Harding County	For Reference	& SD 79			
45.719435	-102 992064 W		39,368		48	12 D3-1	North,South	R/S	81		2 1	0 2" 12 Gauge	SQ TUBE	REPL		Harding County Harding County	Street Sign(SD 79) Street Sign(Wagner Rd)	1			
45.719428	-102 992207 W			North,South	6	12 OM2-2Va	East, West	R/S	2 >			7 1.12 Lb/Ft	U-CHANNEL	REPL		Harding County	Type 2 Object Marker Back-to-back (6"x12")	Cartle Guard			
45.719436	-102,992255 W	/agner Rd	39,377	South	10	27 010-5	East, West	R/S	3.75 (V	2	19-		No Action	0	Harding County	Non-Interstate Milage Reference Markers(7)	On End Livestock at Large			1
45.719436	-102,992255 W		39.377		36	36 SP-1	East	R/S	9)			1 2" 12 Gauge	SQTUBE	REPL		Harding County	Livestock At Large				
45.719436 45.719436	-102,992255 V		39.377 39.377		36	36 SP-3 24 W7-3aP	West	R/S	5)		1 1	1 2" 12 Gauge	SQ TUBE	REPL No Action		Harding County	End Livestock at Large Next Miles(8.2 Miles)				
- Aug 1 and 5	- 7. To 7. For 1	7 7 7 7			30		Catal	nys	3/	,	1		No. Telescope	Leave		Harding County	MextNines(6.2 Nines)		-		
45,719442	-102,993208 W	/agner Rd	39.425	North	18	24 R2-1	East	R/S	31	V	1	0 2" 12 Gauge	SQ TUBE	Existing Post	.0	Harding County	Speed Limit (35)				
45,719483	-102.994186 V	/agner Rd	39.472	Soutth	30	30 W42-9	West	NEW	6,25	0	1 1	1 2" 12 Gauge	SQ TUBE	NEW	1	Harding County	Cattle Guard		11/		
45.719336	-103.017577 W		40.604		10	27 010-5	East, West	R/S	3.75 (2	7 2" 12 Gauge	SQ TUBE	NEW		Harding County	Non-Interstate Milage Reference Markers (6.4)	and a			
45.719336 45.719305	-103.017577 W -103.021111 V		40,504	North,South	30	12 OM2-2Va 30 W1-4R	East, West	R/S R/S	6.25		1 1	7 1 12 Lb/Ft 1 2" 12 Gauge	U-CHANNEL SQ TUBE	REPL		Harding County	Type 2 Object Marker Back-to-back (6"x12")	60°Pipe			V.
45.720087	-103.027147 W		41.075		30	30 W1-4R	-	R/S	6.25			1 2" 12 Gauge	SQ TUBE	REPL		Harding County Harding County	Reverse Curve (Right) Reverse Curve (Right)				
45.720233	-103.029100 W		41.172		30	30 W1-41	East	R/S	6.25)			1 2" 12 Gauge	SQ TUBE	REPL		Harding County	Reverse Curve (Left)				
45:719568	-103,034823 W	/agner Rd	41.455	South	10	27 010-5	East, West	R/S	3.75	V	2			No Action	0	Harding County	Non-Interstate Milage Reference Markers (5.5)	On Reverse Curve			
45.719568	-103.034823 W	Jagner Rd	41.455	South	30	30 W1-4L	West	R/S	6.25	o o	1	0 2" 12 Gauge	SQ TUBE	Leave	0	Harding County	Reverse Curve (Left)				
45.719795	=103.038273 W			North, South		12 OM2-2Va	East, West	R/S	23		A	7 1 12 1 h/Ft	U-CHANNEL	Existing Post REPL		Harding County	Type 2 Object Marker Back-to-back (6"x12")	60"Pripe			
					0		1 1 1 1	1	1		7			Leave		7/53 3 / 7/5		tes tibe			1
45.720112	-103.045089 V	/agner Rd	41 956	North	30	30 W1-5L	East	R/5	6.25 X	0	1	D 2" 12 Gauge	SOL TUBE	Existing Post	0	Harding County	Winding Road (Left)				
45.719362	103.052095 W		42.293		30	30 W42-9	East	NEW	6.25 3			1 2" 12 Gauge	SQ TUBE	NEW		Harding County	Cattle Guard				
45.719771	-103.053983 W			North, South	- 6	12 OM2-2Va	East, West	R/5	2 >			7 1.12 Lb/Ft	U-CHANNEL	REPL		Harding County	Type 2 Object Marker Back-to-back (6"x12")	Cattle Guard			
45.720077 45.719982	-103,055953 W -103.057562 W		42.493 42.577	South	30	30 W42-9 27 D10-5	West East, West	NEW/	6.25) 3.75 l			1 2" 12 Gauge 7 2" 12 Gauge	SQ TUBE	NEW		Harding County Harding County	Non-Interstate Milage Reference Markers (4.4)	4	-		
45.719982	-103.057562 W			North,South	6	12 OM2-2Va	East, West	R/S R/S	2.751		4	7 1.12 Lb/Ft	U-CHANNEL	REPL		Harding County	Type 2 Object Marker Back-to-back (6"x12")	36" Pipe			
					30	-					1			Leave				37-146			
45 719252	-103,061530 V		42,776		30	30 W1-5L	West	R/S	6.25)		4	0 2" 12 Gauge	SQ TUBE	Existing Post		Harding County	Winding Road (Left)		411114	202121	Augusta and a day
45./19246	-103.063158 W		42,856		30	30 W1-1R	East	R/S	6.25 >		1 1	1 2" 12 Gauge	SQ TUBE	REPL		Harding County	Turn (Right)	4		STAR DI	ROFESSION.
45.719246	-103.063158 W	20.000	42.856		18	18 W13-1P	Northwest Souther	R/S	2.25		1	1		No Action	0	Harding County	Advisory Speed (Plaque) (20)			Sala Hall Book	000000000
45.719280	-103,064141 W	/agner Rd	42.905	Southwest	18	24 W1-8	Northwest, Souther	NEW	603	CF .	20	7 1 12 Lb/Ft	U-CHANNEL	NEW	1.1	Harding County	Chevron Alignment	42.905 to 43.081 @ 93'		S 100 000	REG. NO "e
45,722130	-103.054818 W	/agner Rd	43,131	West	30	30 W1-1L	North	R/5	6.25	(I	1 1	1 2" 12 Gauge	SQ TUBE	REPL	1	Harding County	Turn (Left)			3 90/	Mon
45.722130	-103,054818 V		43,131		18	18 W13-1P	North	R/S	2.250		1			No Action		Harding County	Advisory Speed (Plaque) (20)	5		E E	7107
45.722820	-103.064620 V		43.177		30	30 W1-2L	South	R/S	6.25		1	0 2" 12 Gauge	SQ TUBE	Leave		Harding County	Curve (Left)			2 - 2	JASON T.
7.0		2 2 2 2				-1.12					1	AL MANEC	- A TREEL	Existing Post			1 1 1 1 1 1 1 1 1 1 1 1 1 1 1 1 1 1 1 1				HANSON
45.724761 45.724761	103.064218 V		43.314 43.314		10	27 D10-5 30 W1-2R	North, South North	R/S	6.25		1 1	1 2" 12 Garma	SQ TUBE	No Action REPL		Harding County	Non Interstate Milage Reference Markers(3.7)	On Curve		0 0	0
45.729420	-103.064218 V		43,533		30	30 W1-4R	South	R/S	6.25)			1 2" 12 Gauge 1 2" 12 Gauge	SQ TUBE	REPL		Harding County Harding County	Curve (Right) Reverse Curve (Right)			3 000	UTH DAKO
45./31596	-103.063248 W			Southeast	30	30 W42-9	Southewest	NEW	6.25			1 2" 12 Gauge	SQ TUBE	NEW		Harding County	Cattle Guard	1		3,	\$00000 P
		/agner Rd		East, West	6	12 OM2-2Va	North,South	R/S	2)			7 1.12 Lb/Ft	U-CHANNEL	REPL		Harding County	Type 2 Object Marker Back-to-back (6"x12")	Cattle Guard		5	122/0
45.732956	-103.062725[V																				

Table of Permanent Signing - Harding Countyoung Purposes ONLY

Sign Action: D/R = Discard Remove, D/S = Discard Salvage, R/S/S = Reset Existing Salvaged Sign, R/S = Replace Salvage

STATE OF SOUTH DAKOTA PH 8032(06) SHEET TOTAL NO. SHEETS 90 91

Plotting Date: 5/22/25 Revised Date: xx/xx/xx Initials: WAC

Latitude	Longitude	Route	MRM	Side of Road	Width Hei (in) (in	ght Number	5īgn Face	Action	Square Sheeting Footage Type		Post ength	Past Type Desc	Post Matri	Post Action	# of Posts	Ownership	Description	Remarks	Salvage Quantity	Installed SQF1	Installed Post I
5.734550	-103.053004 W		44.007	West	30	30 W1-4R	North	R/S	6.25 XI	1	11 2	12 Gauge	SQ TUBE	REPL	1	Harding County	Reverse Curve (Right)				
15.738373	-103.064398 W		44.282	East	30	30 W1-2R	South	R/S	6.25 XI	1	11 2	12 Gauge	SQ TUBE	REPL	1	Harding County	Curve (Right)				
45.740517	-103.064963 W	lagner Rd	44,431	West	10	27 010-5	North, South	R/S	3,75 IV	2	5-24		Marie .	No Action	0	Harding County	Non-Interstate Milage Reference Markers (2.6)	On Curve			
45.740517	-103.064963 W	agner Rd	44.431		30	30 W1-2L	North	R/S	6.25 XI	1	11 2	12 Gauge	SQ TUBE	REPL	- 1	Harding County	Curve (Left)				
45.742006	-103.064715 W	agner Rd	44,539	East	30	30 W42-9	South	NEW	6.25 XI	. 1	11/2	12 Gauge	SQ TUBE	NEW		Harding County	Cattle Guard				1
45.743010	-103.064541 W	agner Rd	44.605	East	30	30 W1-5L	South	R/5	6.25 XI	1	11 2	12 Gauge	SQTUBE	REPL	1	Harding County	Winding Road (Left)				
45.743402	-103.064432 W	agner Rd	44.635	East, West	6	12 OM2-2Va	North,South	R/S	2 XI	4	71	12 Lb/Ft	U-CHANNEL	REPL	2	Harding County	Type 2 Object Marker Back-to-back (6"x12")	Cattle Guard			
45.744785	-103.064672 W	agner Rd	44.731	Southwest	30	30 W42-9	Northwest	NEW	6.25 XI	1	11 2	12 Gauge	SQ TUBE	NEW	1	Harding County	Cattle Guard				
45,745992	-103.055922 W	/agner Rd	44.835	Northeast South west	6	12 OM2-2Va	Northwest,South	R/5	2 XI	-4	71.	12 Lb/Ft	U-CHANNEL	REPL	.2	Harding County	Type 2 Object Marker Back-to-back (6"x12")	30"Pipe			
45.750879	-103.066383 W	agner Rd	45,184	West	30	30 W1-5R	North	R/S	6.25 XI	- 1	11 2	12 Gauge	SQ TUBE	REPL	- 3	Harding County	Winding Road (Right)				
45,753459	-103.066155 W			East, West	6	12 OM2-2Va	North,South	R/S	2 XI	4		12 Lb/Ft	U-CHANNEL	REPL		Harding County	Type 2 Object Marker Back-to-back (6"x12")	30°Pipe			
45.753459	-103.066155 W		45,363		30	30 W42-9	South	NEW	6.25 XI	1		12 Gauge	SQTUBE	NEW		Harding County	Cattle Guard				
45.754878	-103.066061 W			East, West	6	12 OM2-2Va	North,South	R/S	2 XI	4		12 Lb/Ft	U-CHANNEL	REPL		Harding County	Type 2 Object Marker Back-to-back (6"x12")	Cattle Guard			
45.756275	-103.065936 W		45,555		30	30 W42-9	North	NEW	6.25 XI	- 1		12 Gauge	SQ TUBE	NEW		Harding County	Cattle Guard				
45,756779	-103:065892 W		45,592		30	30 W1-2L	South	R/S	6.25 XI	3		12 Gauge	SQ TUBE	REPL		Harding County	Curve(Left)				_
45,758605	-103.066218 W			West	10	27 010-5	North-South	R/S	3.75 IV	2	142	12 dauge	JU TOBE	No Action		Harding County	Non-Interstate Milage Reference Markers(1.3)	On Curve			
45.758605	-103.066218 W			West	30	30 W1-2R	North	R/5	6.25 XI	- 1	23/20	12 Gauge	SQ TUBE	REPL		Harding County	Curve(Right)	Oricarve			1
45.762916	-103.068024 W			Northeast	30	30 W1-4R	Southeast	R/S	6.25 XI	1		12 Gauge	SQ TUBE	REPL		Harding County	Reverse Curve(Right)		+		
45.766804	-103.067586 W		46.322		30	30 W42/9	South	NEW	6.25 XI	1		12 Gauge	5Q TUBE	NEW		Harding County	Cattle Guard				
45.767924	-103.066565 W		46.416		36	36 SP-1	North	R/S	9 XI	1		12 Gauge	SQ TUBE	REPL					_		_
45.767924	-103.066565 W		46.416		36	36 SP-3	South	R/S	9 XI	1		12 Gauge	SQ TUBE	REPL		Harding County	Livestock At Large End Livestock at Large	_	-		
45.767924			45,416			24 W7-3aP	North		5 XI	- 1	1242	15 panile	SUTTUBE	No Action		Harding County					
45.767971	-103.066565 W			East, West	30			R/5		- 1	312	an in in	N. commercia	REPL		Harding County	Next Miles(8.2 Miles)	Cattle Guard			1
	-103.066566 W			5-30/6-31	B)	12 OM2-2Va	North, South	R/S	2 XI	4	_	12 Lb/Ft	U-CHANNEL	-		Harding County	Type 2 Object Marker Back-to-back (6"x12")	Cattle Guard	-		4
45.768869	-103.066433 W		46,484		30	30 W1-4R	North	R/5	6.25 XI	1		12 Gauge	SQ TUBE	REPL		Harding County	Reverse Curve(Right)		_		
45.769353	-103.066385 W		46.513		30	30 W42-9	North	NEW	6.25 XI	1		12 Gauge	SQ TUBE	NEW		Harding County	Cattle Guard				
45,771649 45,771649	-103.066458 W		1 27.7	East, West	6	0el7 12 0M2-2Va	North,South	R/S NEW	0 XI	16		12 Lb/Ft 12 Lb/Ft	U-CHANNEL U-CHANNEL	REPL	- 5	Harding County Harding County	4"x4" White Delineator Back to Back w/Post Type 2 Object Marker Back-to-back (6"x12")	Bridge: Installed in Lieu of Type 3			
431772040	103.000430 11	agence tea	45,617	CM31, VVC.21			(40) ((),alorast)	The state of		~	- 6	25, 227, 12	G CHANGE	THE PERSON NAMED IN COLUMN TO PERSON NAMED I		chartening country	After a politica talent poets an equal to ware 1	OM's			
45.776155	-103.066451 W	lagner Rd		West	10	18 D10-4	North, South	R/5	2.5 IV	2				No Action		Harding County	Non-Interstate Milage Reference Markers(0)	On Speed Limit			1
45,776155	-103.066451 W	lagner Rd	46.98	West	18	24 R2-1	North	R/S	3 //	1	11 2	12 Gauge	5Q TUBE	REPL	2	Harding County	Speed Limit (35)				4
45.776568	-103.066442 W	agner Rd	47.011			REF		NEW	0	0			1	No Action	0	Harding County	For Reference	& Lincoln/Ralph Rd			
45.820017	-103.438676 W	elch Fire Tr	29.041	North,South	6	12 OM2-2Va	East, West	R/S	2 XI	. 4	71	12 Lb/Ft	U-CHANNEL	REPL	- 2	Harding County	Type 2 Object Marker Back-to-back (6"x12")	Cattle Guard			
45,819941	-103.430705 W	elch Fire Tr	29,426	South	30	30 W42-9	West	NEW	6.25 XI	1	11 2	12 Gauge	5Q TUBE	NEW	1	Harding County	Cattle Guard				
45.819921	-103.428519 W		29.532	North South	6	12 OM2-2Va	East West	NEW	2 XI	4		12 Lb/Ft	U-CHANNEL	NEW		Harding County	Type 2 Object Marker Back-to-back (6"x12")	Cattle Guard			
45,819915	-103.426622 W	elch Fire Tr	29.623		30	30 W42-9	East	NEW	6.25 XI	1		12 Gauge	SQ TUBE	NEW		Harding County	Cattle Guard		1		
45.819942	-103.420035 W		29.942	South	30	30 W42-9	West	NEW	6.25 XI	1		12 Gauge	SQ TUBE	NEW		Harding County	Cattle Guard				
45.819937	-103.418077 W			North,South	6	12 OM2-2Va	East,West	NEW	2 XI	4		12 Lb/Ft	U-CHANNEL	NEW		Harding County	Type 2 Object Marker Back-to-back (6"x12")	Cattle Guard			
45.819934	-103.416117 W		30.132		30	30 W42-9	East	NEW	6.25 XI	1		12 Gauge	50 TUBE	NEW		Harding County	Cettle Guard		1		1
45.819956	-103.413966 W		30.237	200	30	30 W42-9	West	NEW	6.25 XI	1		12 Gauge	SQ TUBE	NEW		Harding County	Cattle Guard				
45.819946	-103.411935 W			North South	6	12 OM2-2Va	East, West	NEW	2 XI	A		1Z Lb/Ft	U-CHANNEL	NEW		Harding County	Type 2 Object Marker Back-to-back (6"x12")	Cattle Guard			
45.819925	-103.408241 W			North South	6	12 OM2-2Va	East West	NEW	2 XI	4		12 Lb/Ft	U-CHANNEL	NEW		Harding County	Type 2 Object Marker Back-to-back (6"x12")	Cattle Guard	1		
45,819936	-103.406333 W		30,603		30	30 W42-9	East	NEW	6.25 XI	1		12 Gauge	SQ.TUBE	NEW		Harding County	Cattle Guard	The same of			
45.819931	-103.394283 W		31,187	W-77-04	30	30 W42-9	West	NEW	6.25 XI	1		12 Gauge	SQ TUBE	NEW		Harding County	Cattle Guard				1
45.819936	-103.392304 W			North,South	30	12 OM2-2Va	East, West	NEW	2 XI	1		12 Lb/Ft	U-CHANNEL	NEW.		Harding County	Type 2 Object Marker Back-to-back (6"x12")	Cattle Guard	1		1
45.819902	-103.392304 W		31,383		30	30 W42-9	East	NEW	6.25 XI	1		12 Gauge	5G TUBE	NEW			Cattle Guard	Cottle Guard	1		
45.819902		THE RESERVE OF THE PERSON NAMED IN COLUMN TWO IS NOT THE PERSON NAMED IN COLUMN TWO IS NAMED IN COLUMN TW	31,383		30	30 W42-9	West	NEW	6.25 XI	1			SQ TUBE	NEW		Harding County	The state of the s				_
	-103 385085 W				30			NEW		1		12 Gauge				Harding County	Cattle Guard	Cattle Criesal	-		-
45.819937	-103.382949 W			North,South	70	12 OM2-2Va	East, West	NEW	2 XI	4		12 Lb/Ft	U-CHANNEL	NEW		Harding County	Type 2 Object Marker Back-to-back (6"x12")	Cattle Guard			+
45.819897	-103.380999 W		31.826		30	30 W42-9	East		6.25 XI	4		12 Gauge	SQ TUBE	NEW		Harding County	Cattle Guard		1		4
45.819942	-103.377837 W		31.977		30	30 W14-1	East	NEW	6.25 XI	1		12 Gauge	SQ TUBE	NEW		Harding County	Dead End		-		-
45,819930	-103.377612 W			North	30	12 03-1	East, West	NEW	5 17	2		12 Gauge	SQ TUBE	NEW		Harding County	Street Sign(US 85)				-
45.819930	-103.377612 W			North	48	12 03-1	North, South	NEW	8 IV	- 2	10 2	12 Gauge	SQ TUBE	NEW		Harding County	Street Sign(Welch Fire Tr)		-		-
45,819945	-103.377440 W	elch Fire Tr	32			REF		NEW	0	0			1	No Action	0	Harding County	For Reference	& US 85	1		A


SOUTH PH 8032(06) 91 91 DAKOTA

Plotting Date: 5/22/25 Revised Date: xx/xx/xx Initials:WAC


SPECIAL SIGN LAYOUTS



3" Radius, 0.75" Border, White on Green

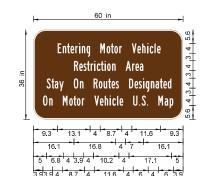


"North Cave Hills", "1" C 2K "Picnic Springs", C 2K "Campground", "2" C 2K Motor ntering 9.7 11.7 13.4 14.8 16.8 18.2 19.4 21.3 22.8 26.8 29.4 31 32.4 34.4 35.5 39.5 41.7 43.6 45.6 46.7 48.6 49.6 striction 16.2 18.4 20.1 21.4 23 24.4 25.4 27 28.5 29.6 31.6 33 27 39.6 40.9 42.6 Routes 5.2 7.2 8.5 10.3 12.2 16.2 18.6 20.1 24.1 26.2 28.2 29.9 31.3 33 34.3 38.3 40.6 42.2 44 45 47.1 49 50.7 52.1 53.9 V e h i c l e 3.8 6.3 7.7 11.7 14.3 16 17.4 19.4 20.4 29.4 26.6 28.6 30.6 31.6 33.5 34.6 36 40 42.4 43.4 45.5 46.1 50.1 52.6 54.7

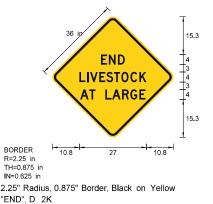


TH=0.875 in IN=0.625 in 2.25" Radius, 0.875" Border, Black on Yellow "END", D 2K "LIVESTOCK", D 2K "AT LARGE", D 2K

E N D 19.5 22.7 26.3 I V E S T 10.8 13.9 15.125 18.8 21.7 24.7 27.7 31.3 35 LARGE 11.2 14.8 17.3 21.3 24 28 31.3 35

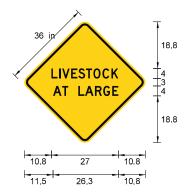


2.25" Radius, 0.9" Border, Black on Yellow "AT LARGE", D 2K

LIVESTOC 10.8 13.9 15.125 18.8 21.7 24.7 27.7 31.3 35 A T L A R G E 11.5 15.125 17.6 21.6 24.3 28.3 31.7 35.25

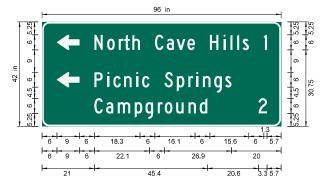


3" Radius, 0.75" Border, White on Green "North Cave Hills", "1" C 2K "Picnic Springs", C 2K "Campground", "2" C 2K

		A	AR_Ty	pe D			6	30.75	6	9	90					
		A	AR_Ty	pe D			6	15.75	6	9	90					
N	0	r	t	h		С	а	٧	е		Н	i	I	1	s	1
21	26.2	30.8	33.1	36.3	39.4	45.4	50.1	I 54	58.4	61.5	67.5	73	75.6	78.375	80.6	83.1 89.1
Ρ	i	С	n	i	С		S	р	r	i	n	g	s			
21	26.3	28.7	33	37.8	40.2	43.2	49.2	2 54.125	558.75	61.9	64.625	69.2	73.6			
С	а	m	р	g	r	0	u	n	d		2					
21	25.7	30.4	37.2	41.5	46.5	49.3	53.8	58.8	63.3	66.4	87					

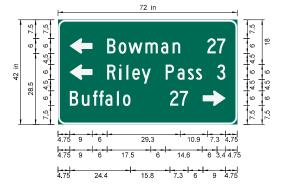

3" Radius, 0.75" Border, White on Green "Bowman", "27" C 2K "Riley Pass", "3" C 2K "Buffalo", "27" C 2K

AR_	Туре [)		4.75	28.5	6	9	90		
AR_	Туре [)		4.75	18	6	9	90		
AR_	Type [)		58.25	7.5	6	9	270)	
В	0	w	m	а	n		2	7		
19.8	24.375	28.3	35.1	41.375	46	49.16	0 6	3.9		
R	i	1	е	у		Р	а	s	s	3
19.8	24.7	27.4	29.8	33.5	37.25	43.25	48	52.1	55.375	57.9 63.9
В	u	f	f	а	I	0		2	7	
4.75	9.6	14	16.5	19	23.7	26.1	29.1	45	48.9	

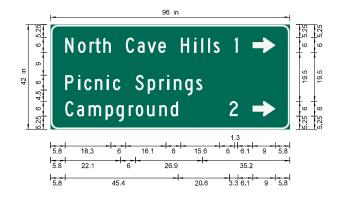

3" Radius, 0.75" Border, White on Green "North Cave Hills", "1" C 2K "Picnic Springs", C 2K "Campground", "2" C 2K

			AR	_Type [)		81.2	30.75	6	9	270				
			AR	_Type [)		81.2	5.25	6	9	270				
N	o	r	t	h		С	а	٧	е		Н	i	1	1	
5.8	11	15.6	18	21.125	24.2	30.2	34.9	38.8	43.2	46.3	52.3	57.7	60.5	63.2	6:
Р	i	С	n	i	С		S	р	r	i	n	g	S		
5.8	11.1	13.5	17.8	22.6	25	28	34	39	43.6	46.7	49.5	54	58.4		
С	а	m	р	g	r	0	u	n	d		2				
5.8	10.6	15.2	22.1	26.375	31.3	34.1	38.7	43.625	48.1	51.27	'1.8				