

# SECTION X: CROSS SECTIONS

|   |                   |         |       |
|---|-------------------|---------|-------|
| <br><small>Plotting Date: 6/2/2026</small> | PROJECT           | SECTION | SHEET |
|   | NH-B 0212(194)266 | X       | 1/5   |

INDEX OF SHEETS

|       |                           |
|-------|---------------------------|
| X1    | General Layout with Index |
| X2-X3 | Mainline Cross Sections   |
| X4-X5 | Diversion Cross Sections  |




**BEGIN GRADING NH-B 0212(194)266**  
South Fork Snake Creek  
Station 1114+59.11

**END GRADING  
BEGIN AC RESURFACING**  
Station 1123+26.36

**BEGIN & END ADA WORK**


**END NH-B 0212(194)266  
END AC RESURFACING**  
Station 1188+46.00

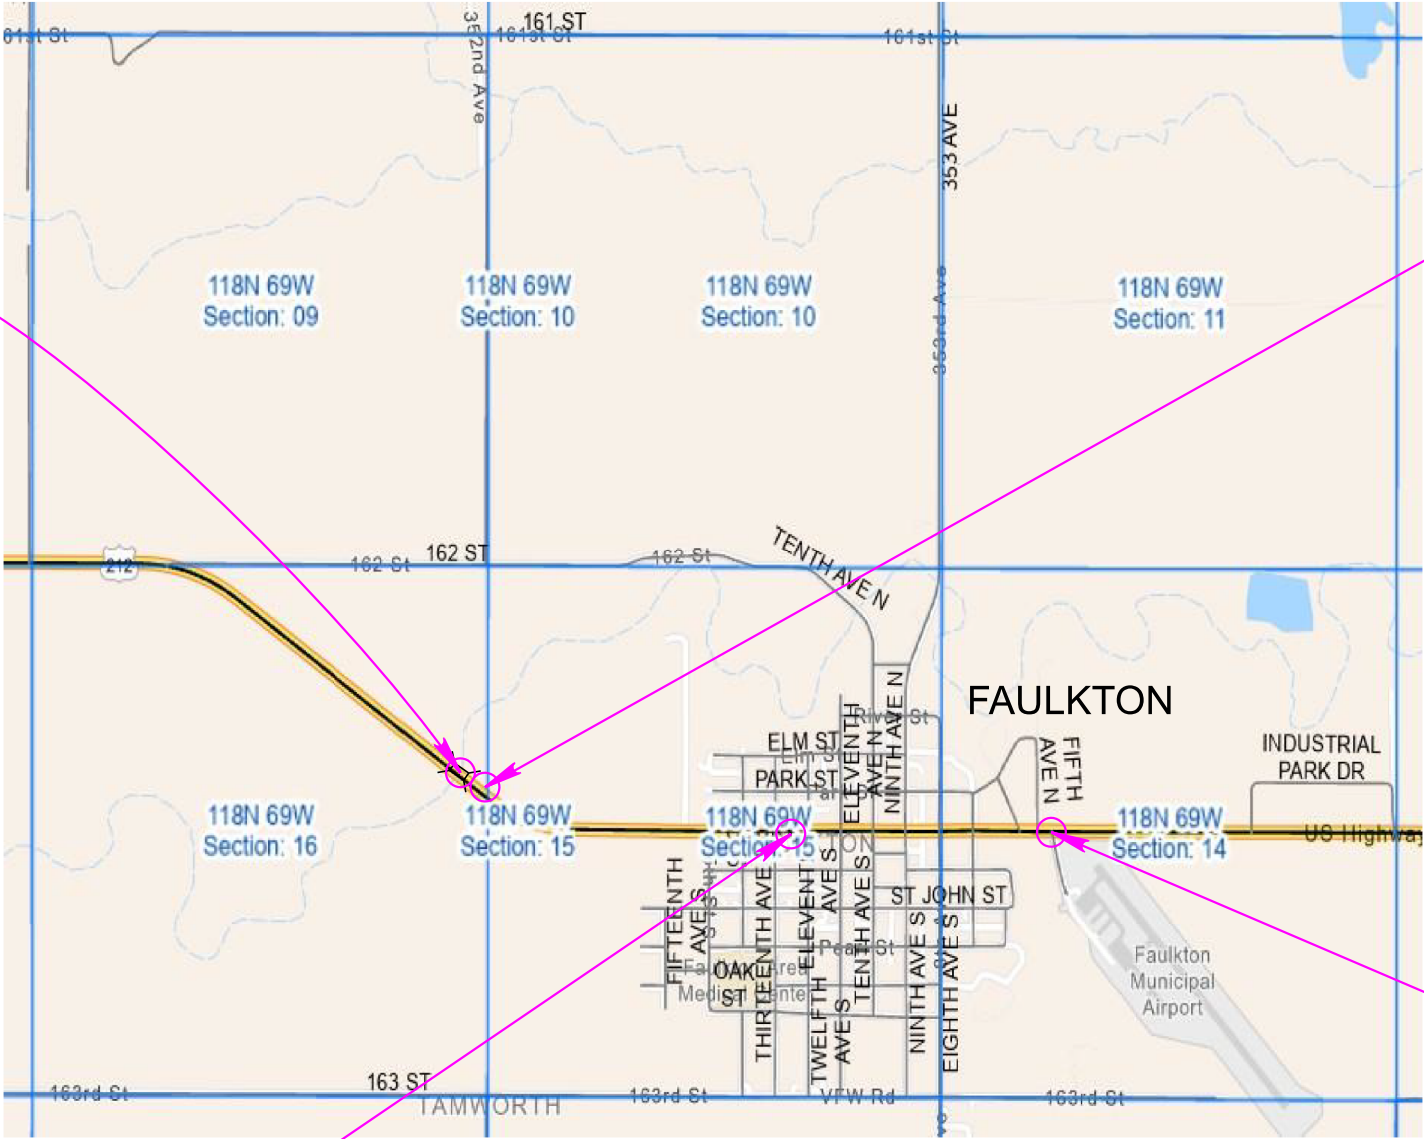


# Mainline

|                                                                                       |                   |         |       |
|---------------------------------------------------------------------------------------|-------------------|---------|-------|
|  | PROJECT           | SECTION | SHEET |
|                                                                                       | NH-B 0212(194)266 | X       | 2/5   |

Plotting Date: 6/2/2026

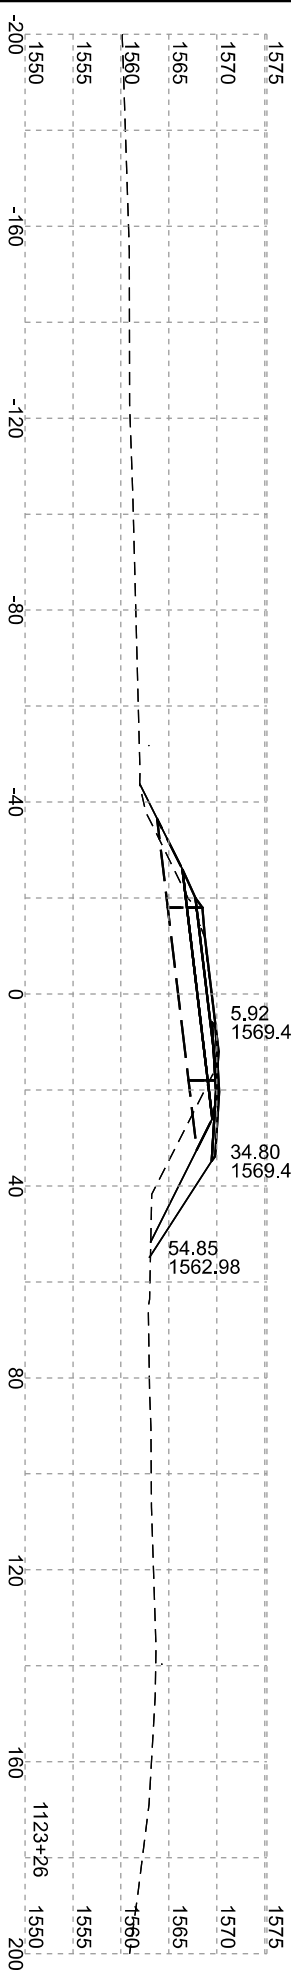


# Mainline

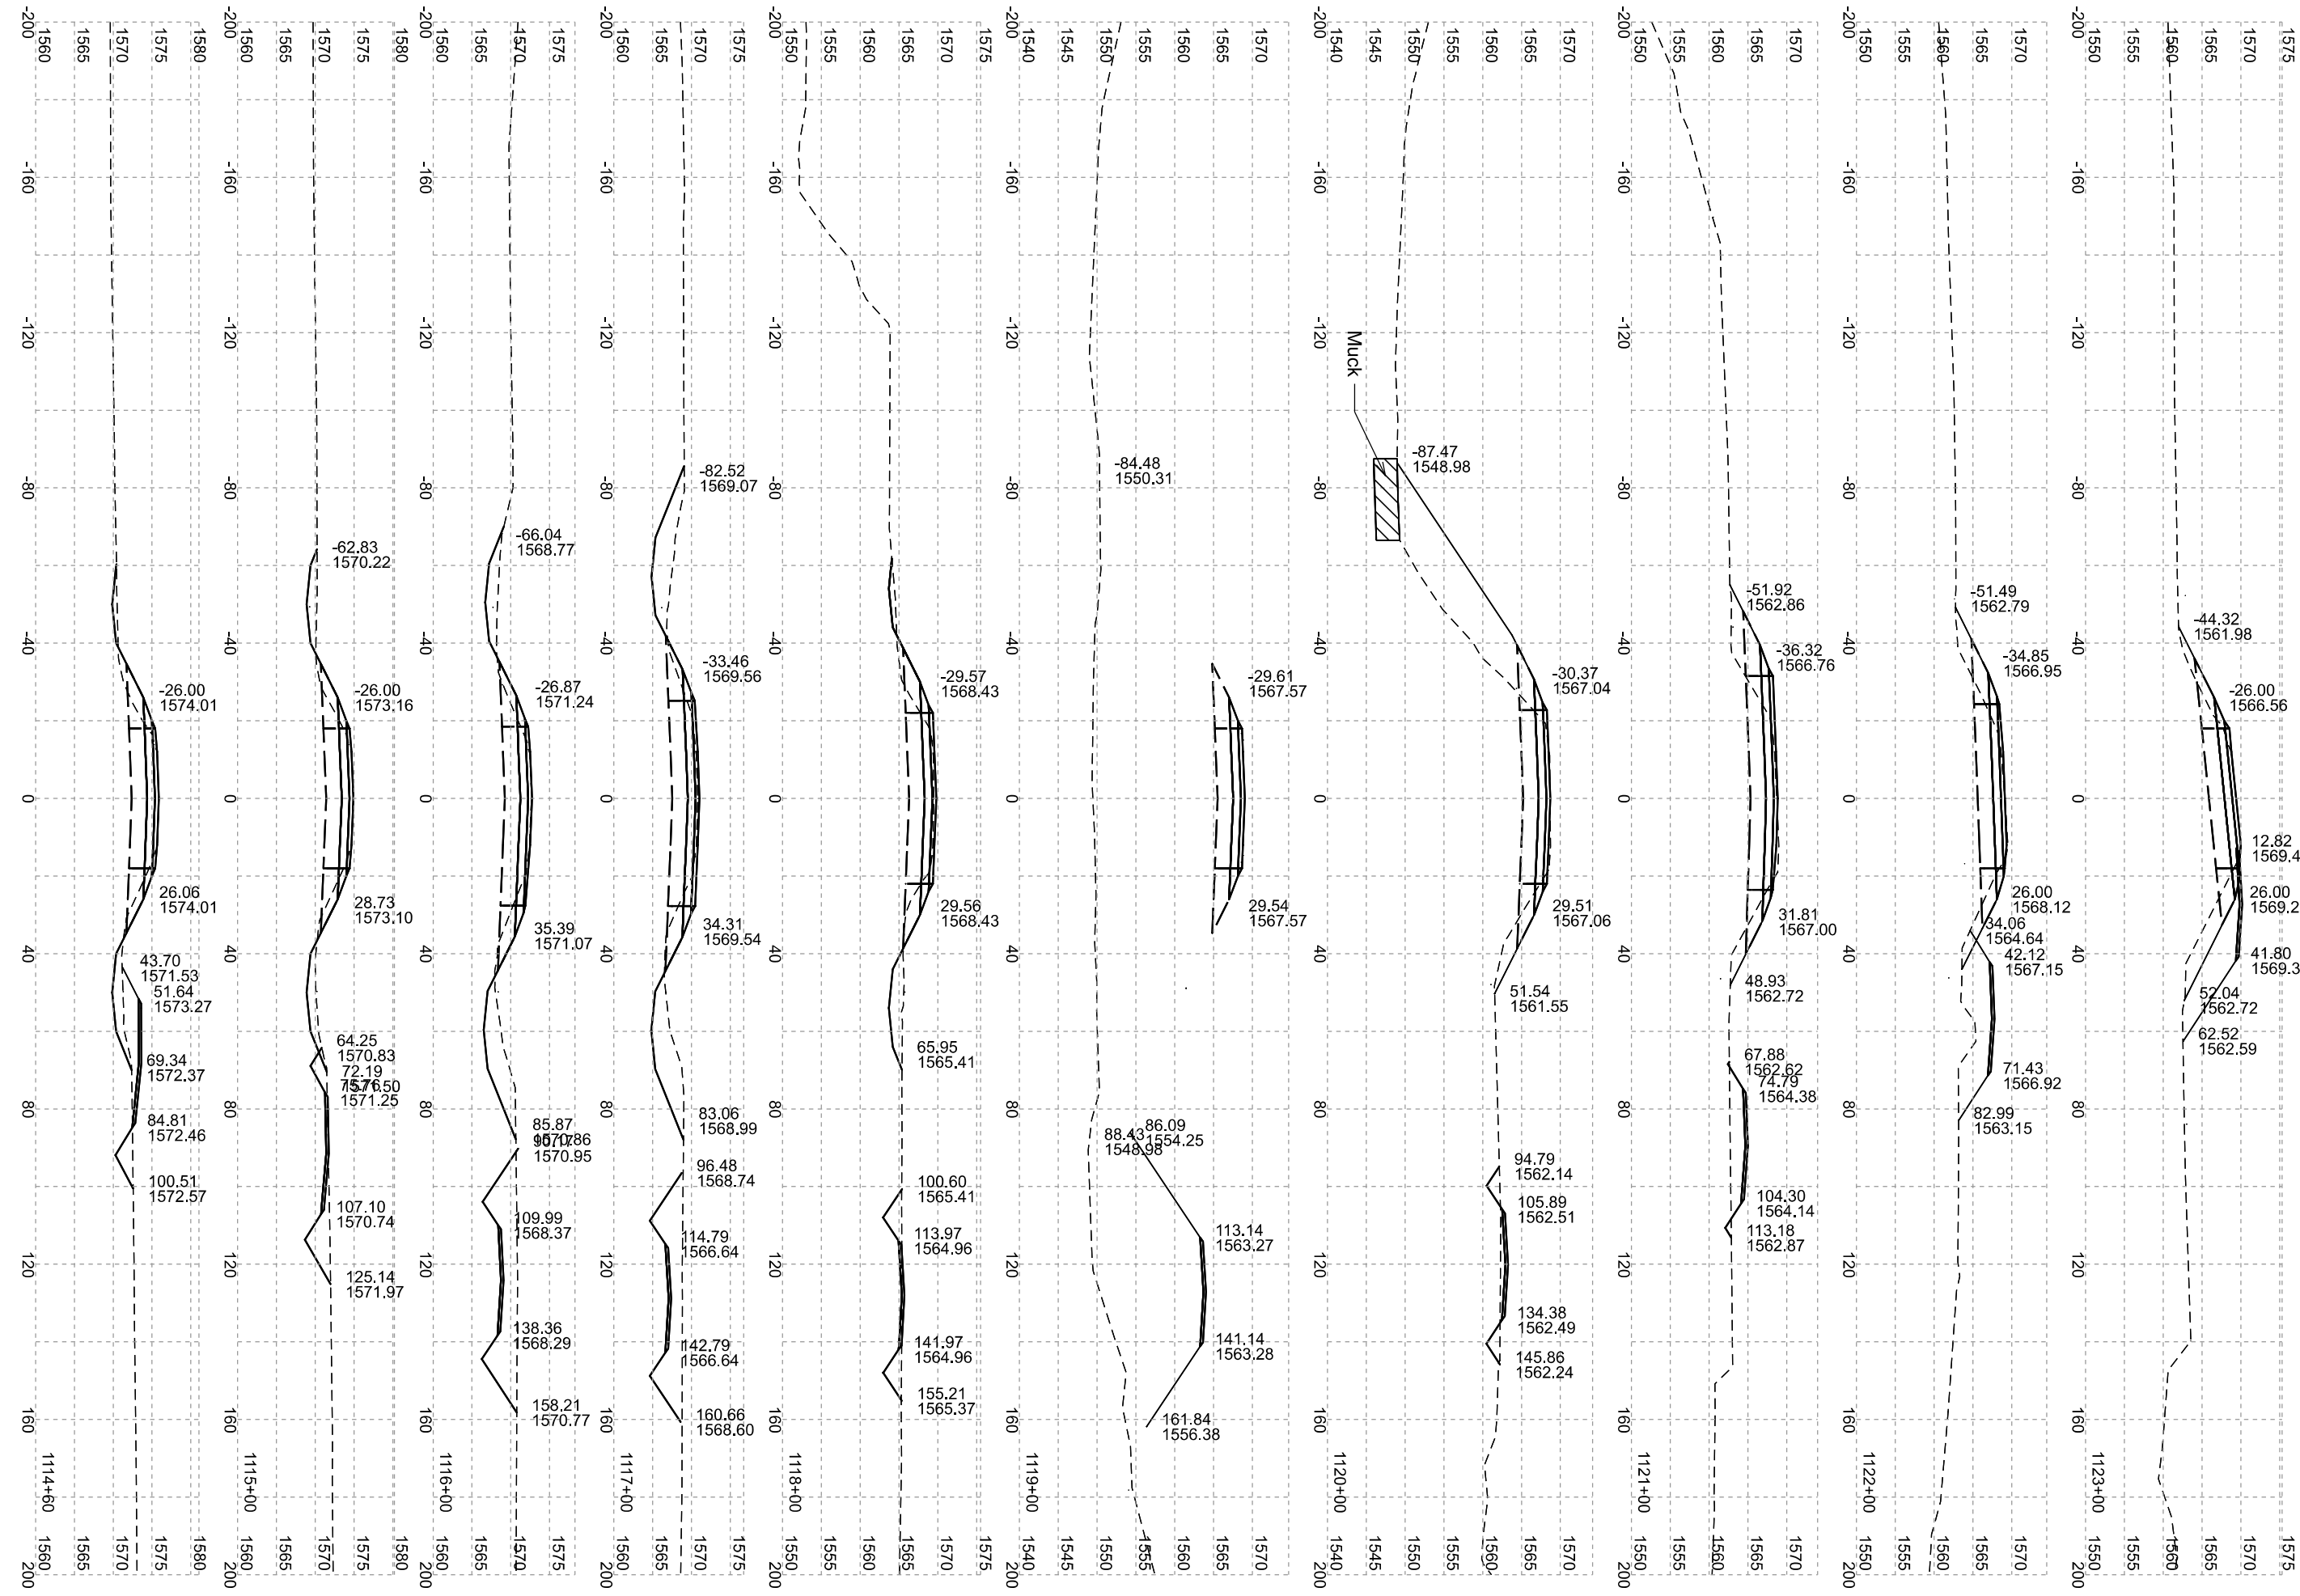

# Diversion

|                                                                                       |                   |         |       |
|---------------------------------------------------------------------------------------|-------------------|---------|-------|
|  | PROJECT           | SECTION | SHEET |
|                                                                                       | NH-B 0212(194)266 | X       | 4/5   |

Plotting Date: 6/2/2026

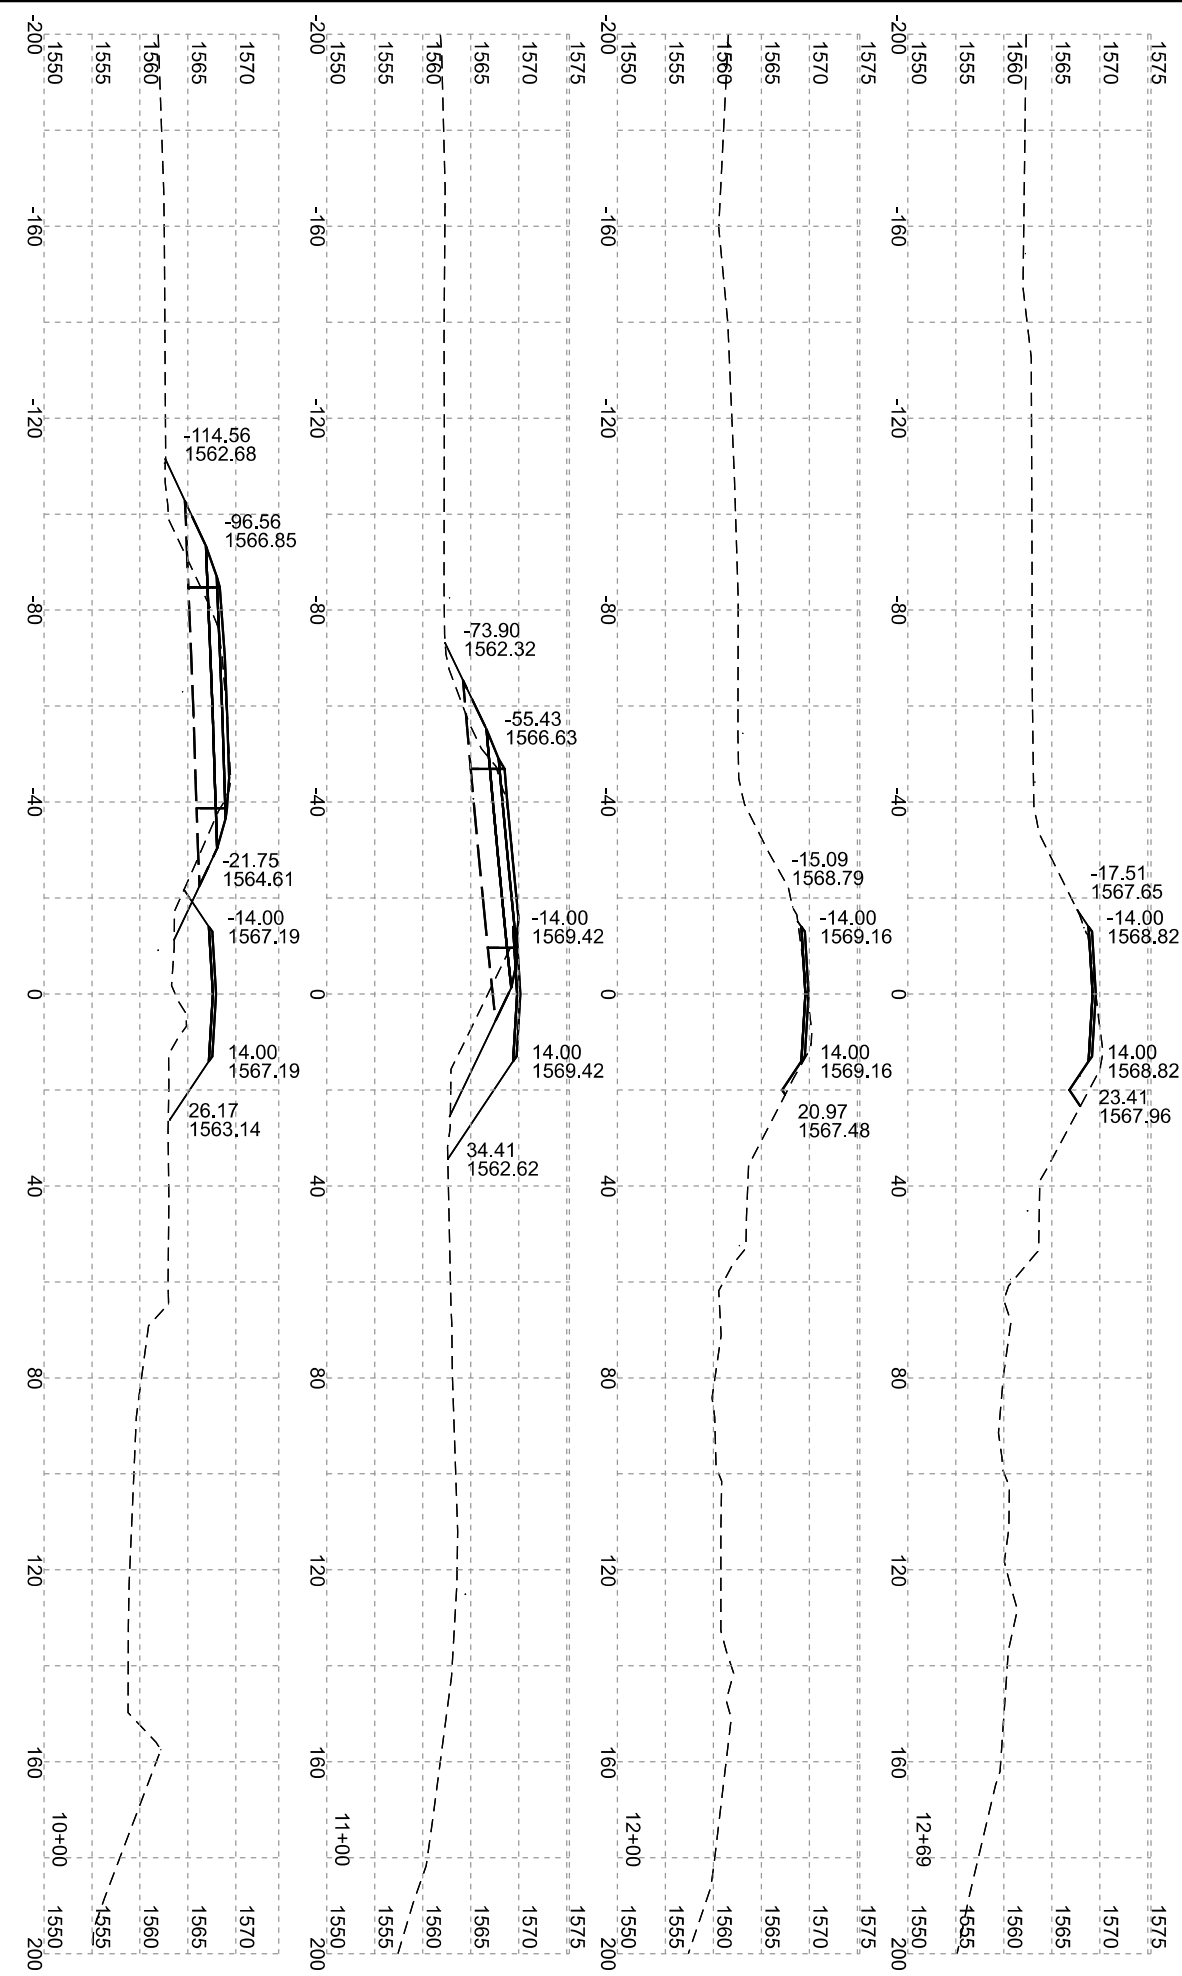

# Div1119

