

Plotted From - TRSF12144 Plot Scale - 1:200


SECTION X: CROSS SECTIONS

STATE OF SOUTH DAKOTA	PROJECT	SHEET	TOTAL SHEETS
	P-CR 0028(47)367	X1	X38

Plotting Date: 09/09/2025 Revised 08/27/2025 AR

INDEX OF SHEETS

- X1General Layout with Index
- X2 to X38Cross Sections

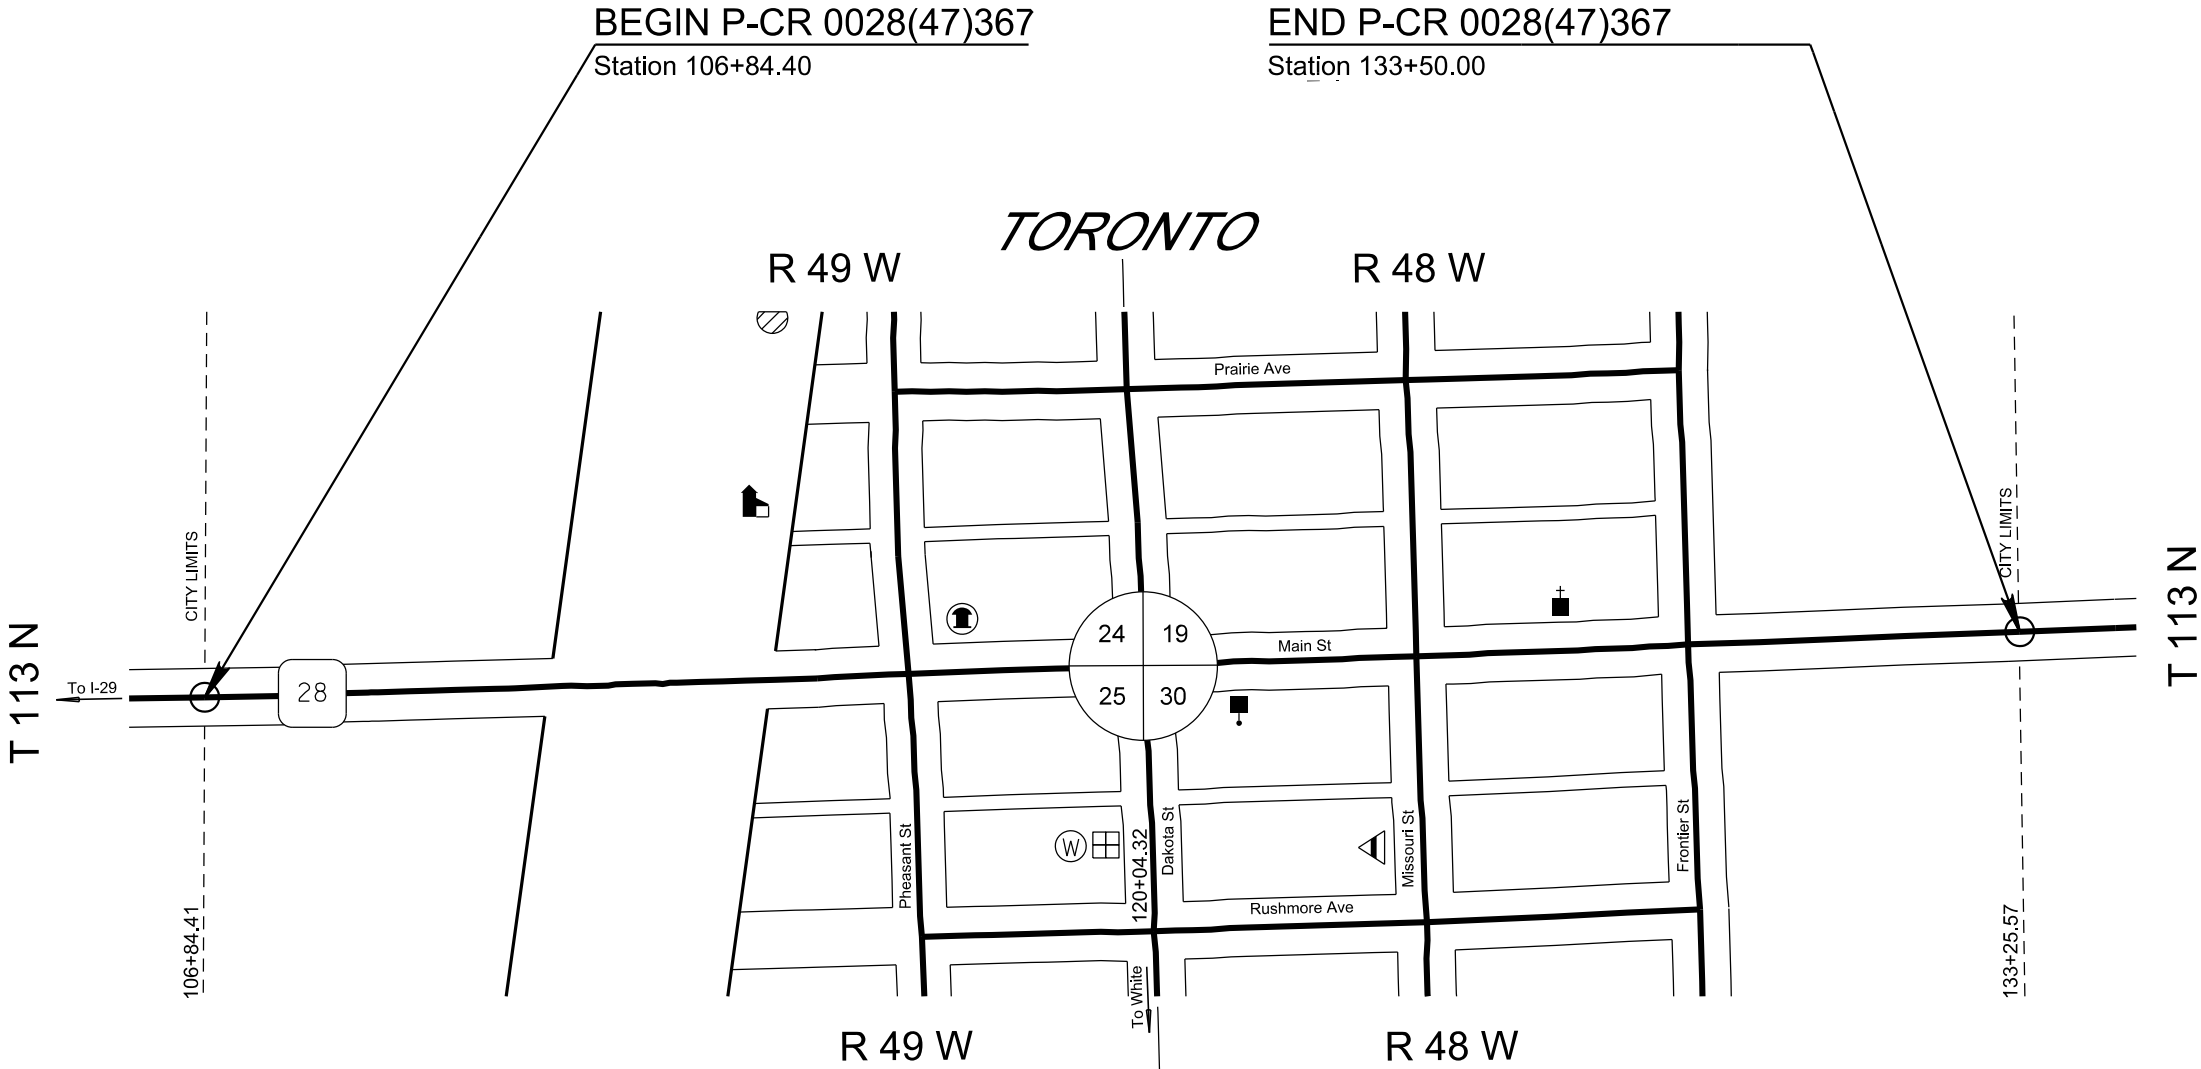

STATE OF SOUTH DAKOTA	PROJECT	SHEET	TOTAL SHEETS
	P-CR 0028(47)367	X2	X38

