

Mass Haul Diagram
for Exit 350-Ramp C Ditch


20000
10000
0

35+00


45+00

55+00


65+00

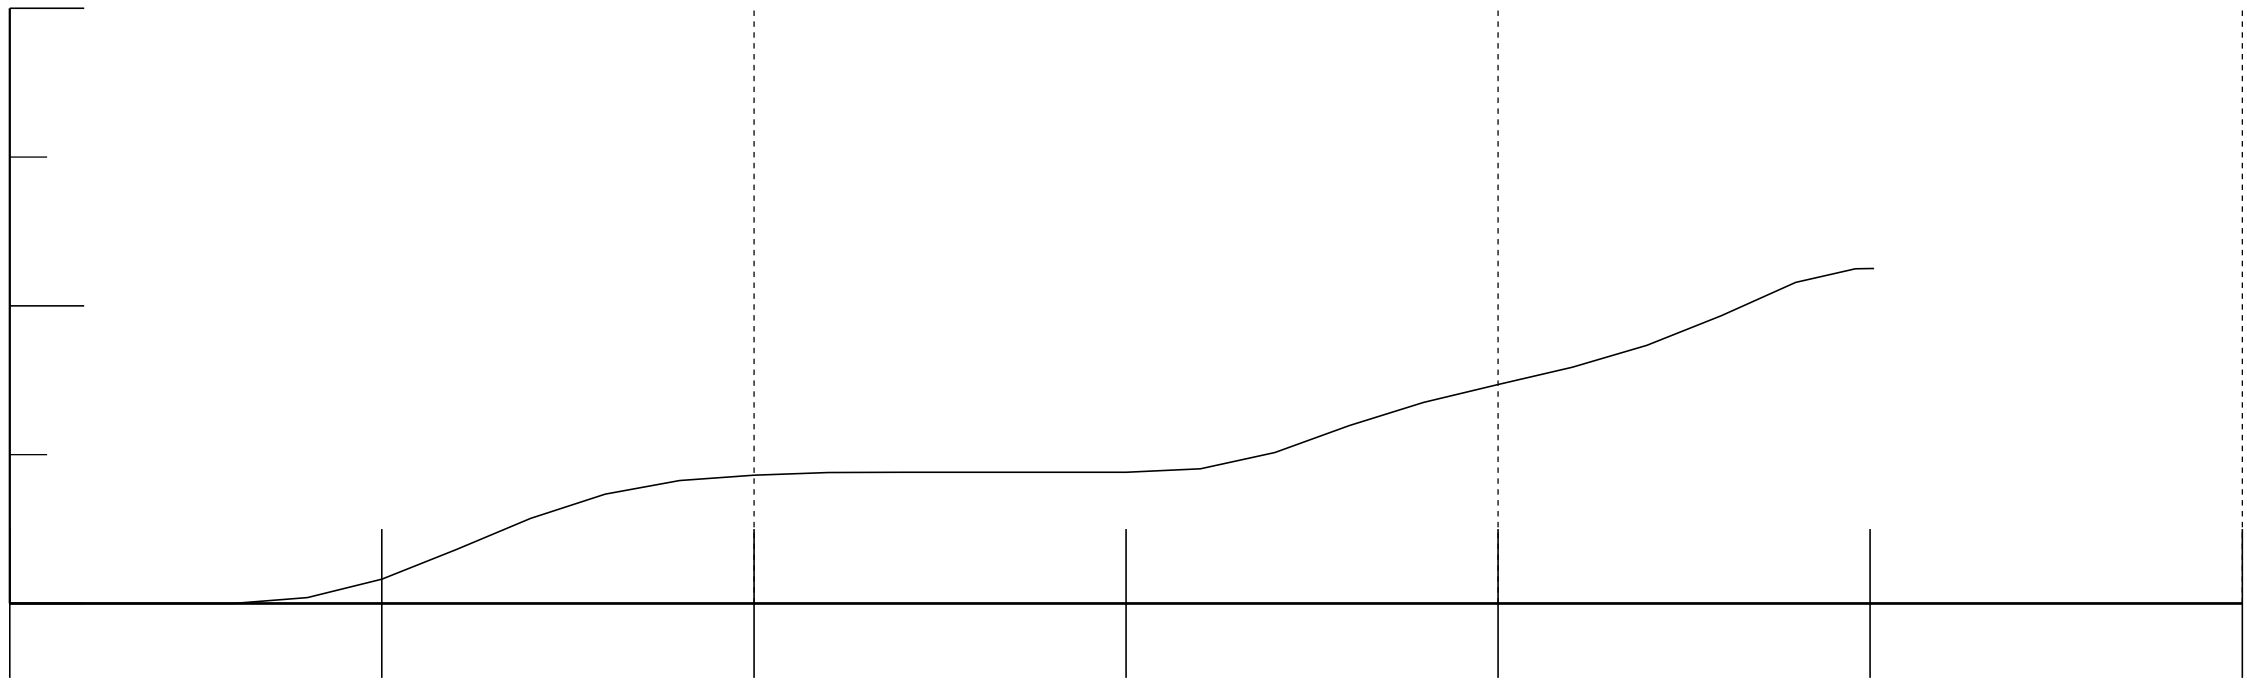


Mass Haul Diagram
for Exit 357-Ramp A

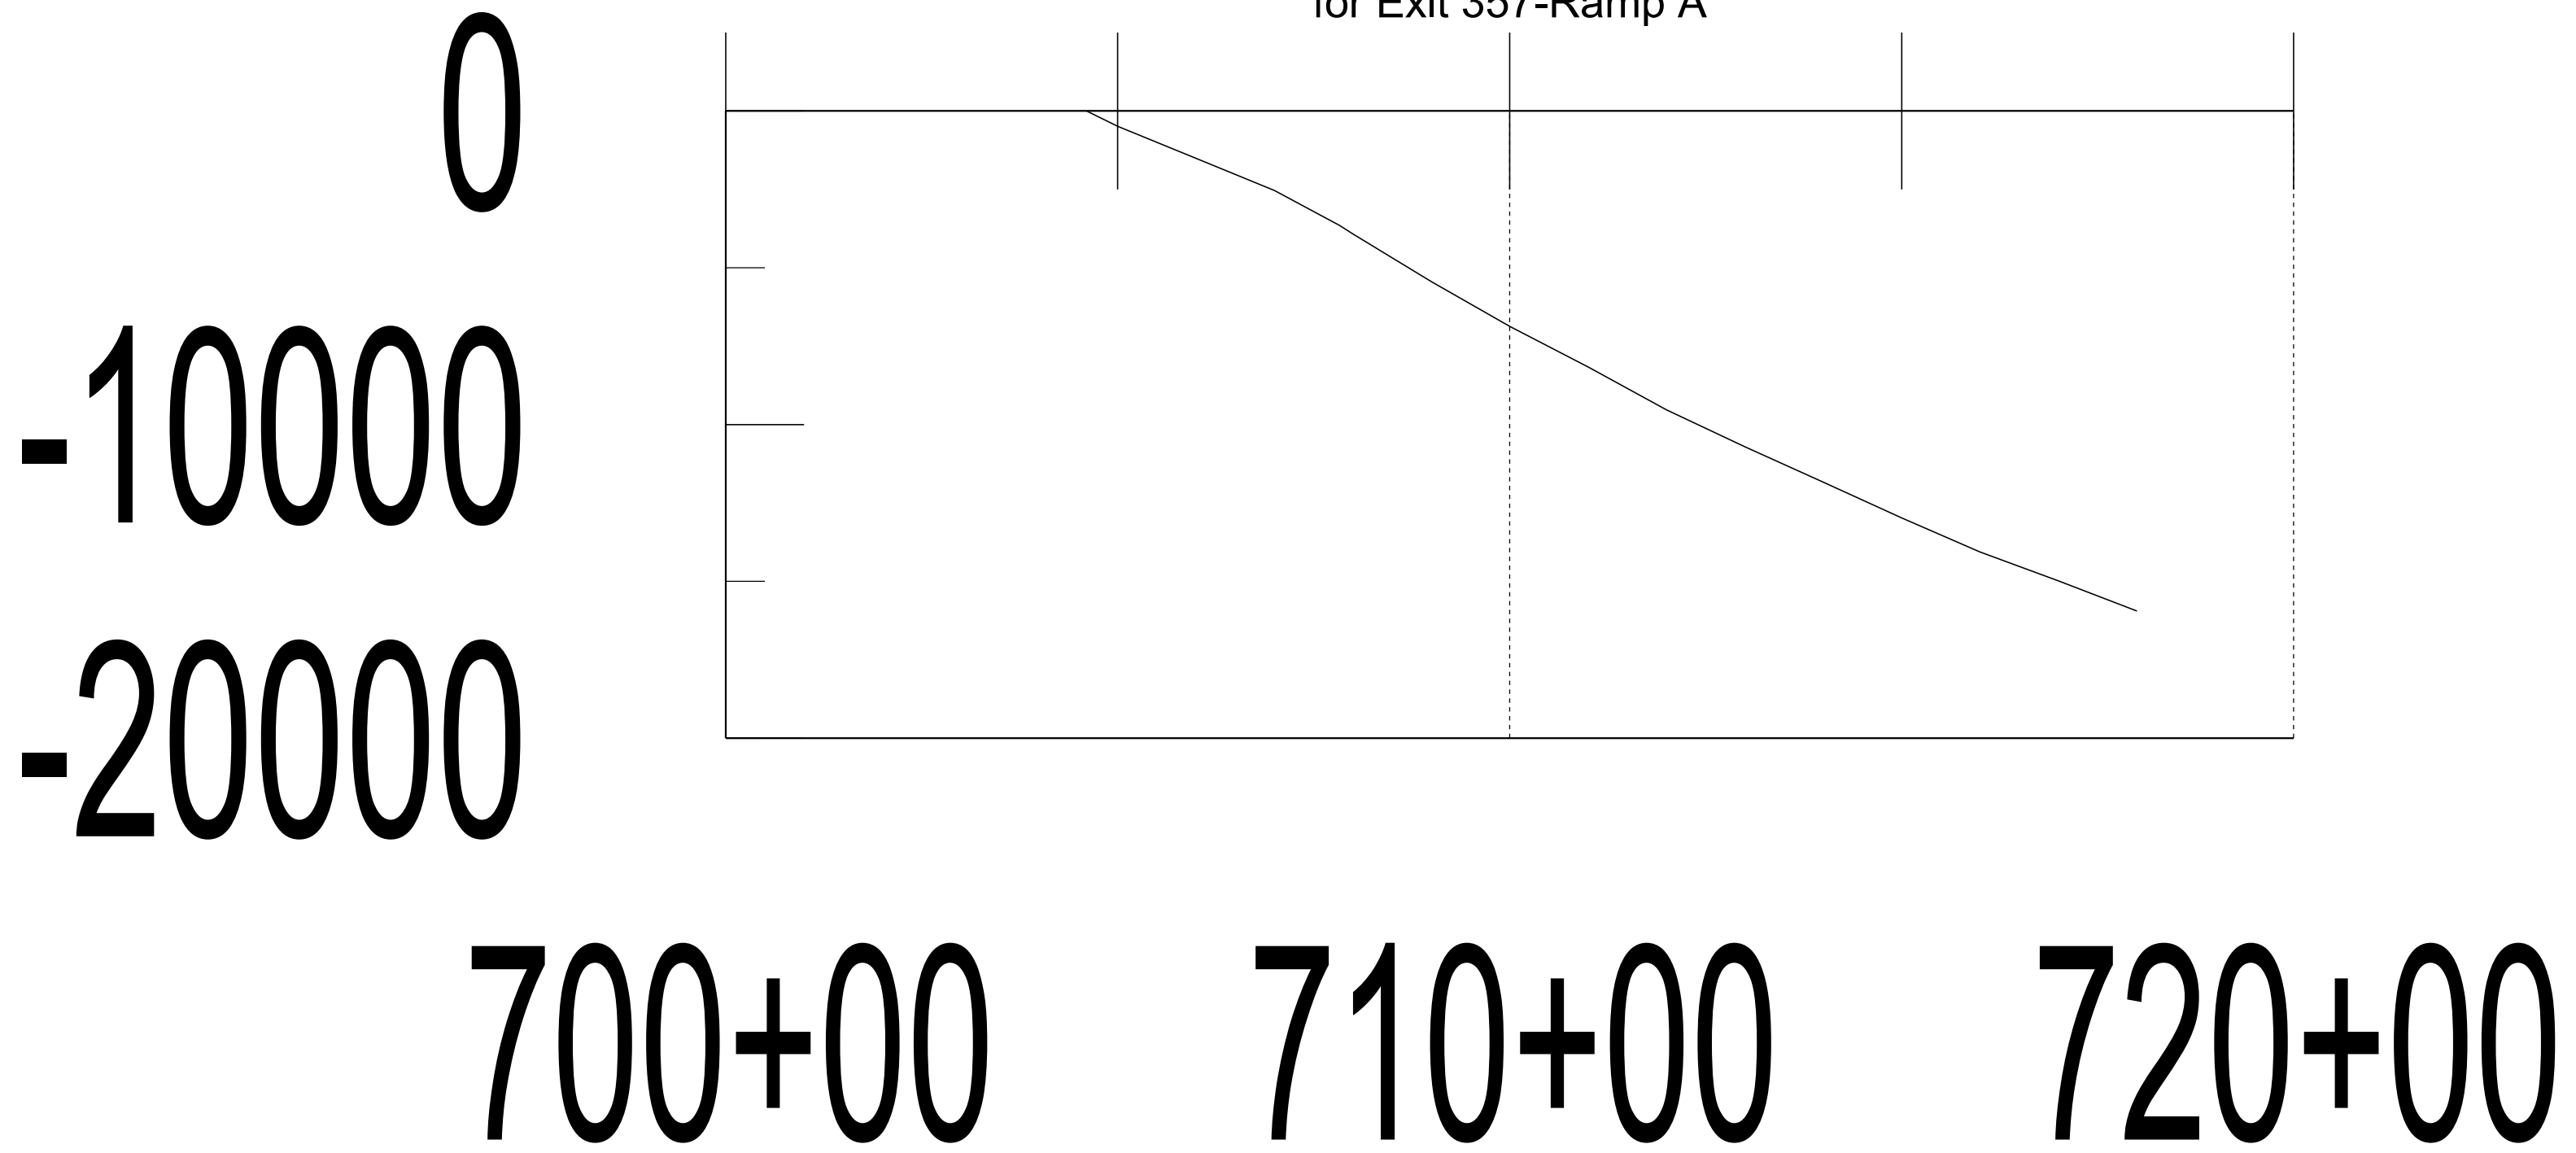


Mass Haul Diagram
for Exit 357-Ramp B

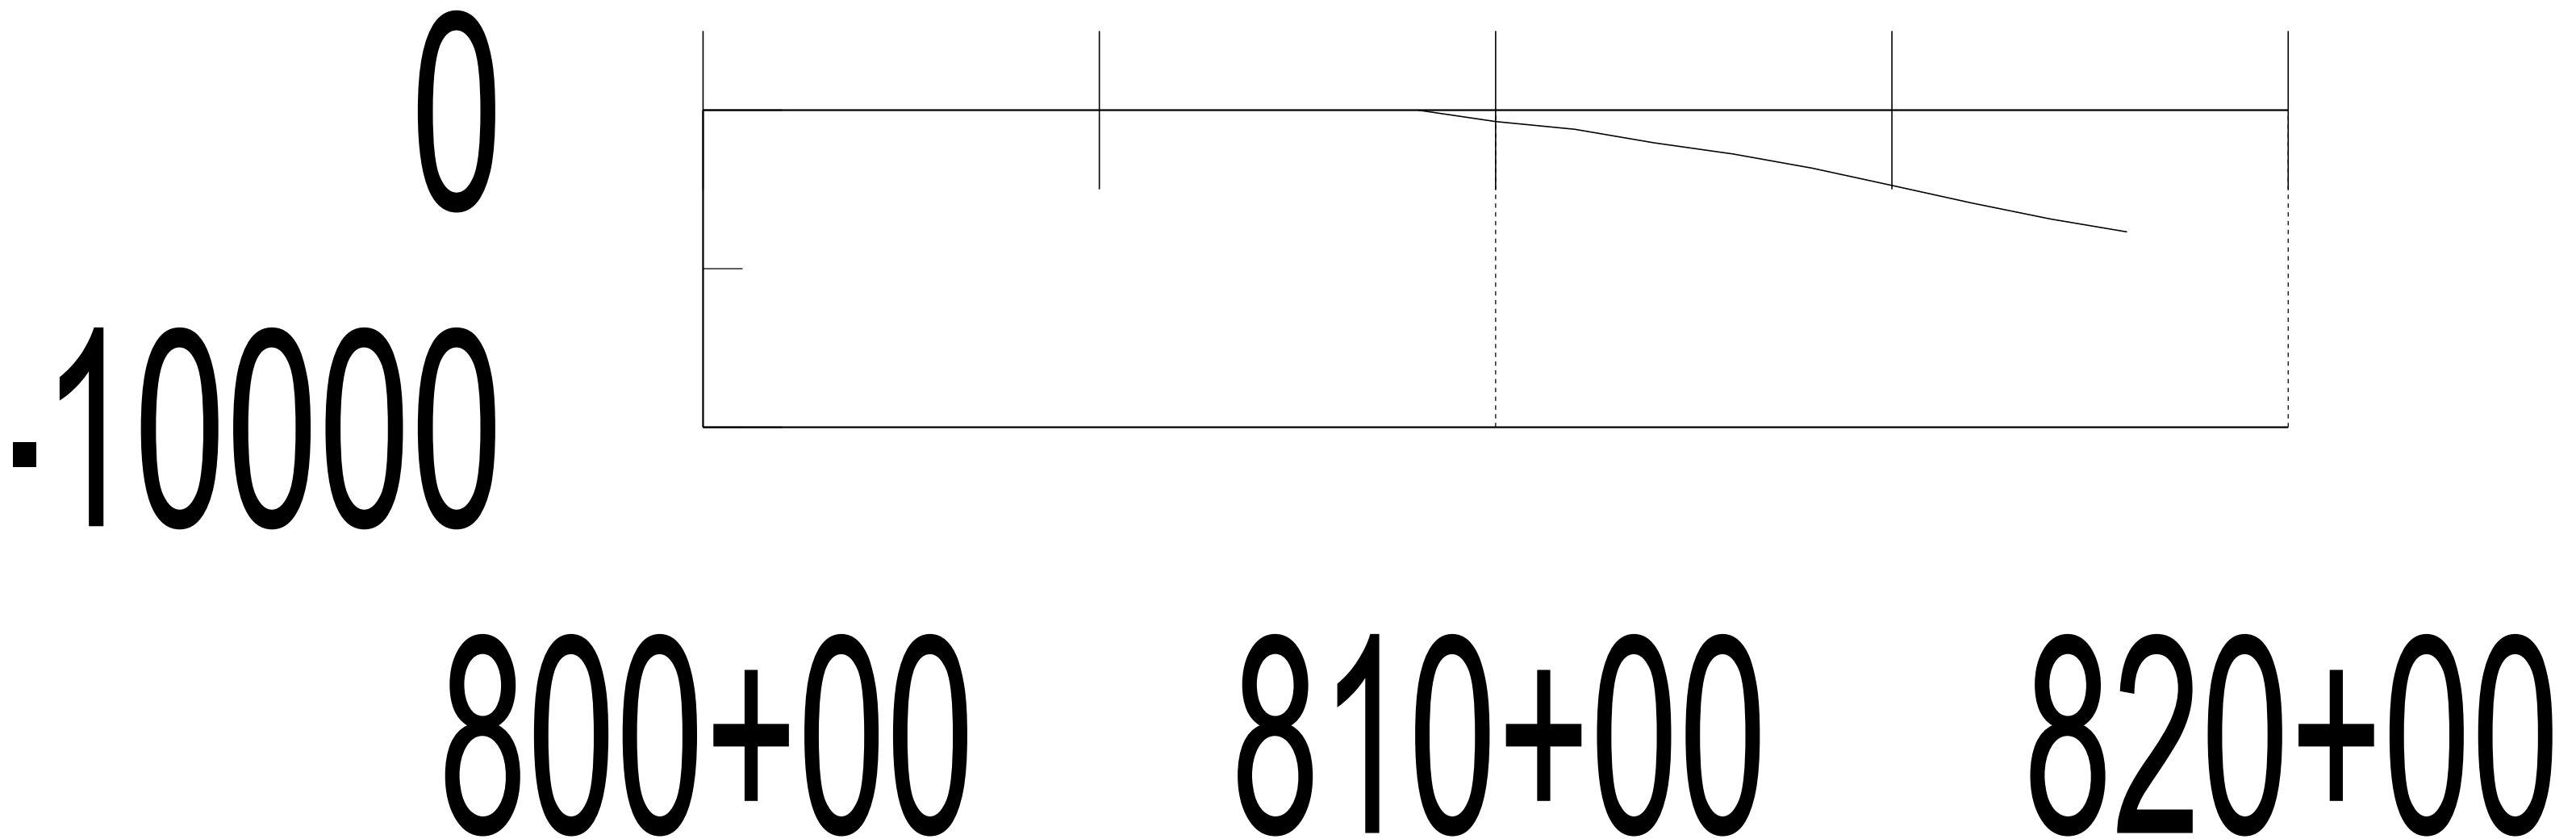


Mass Haul Diagram
for I90 WB - 479+55 to 507+30

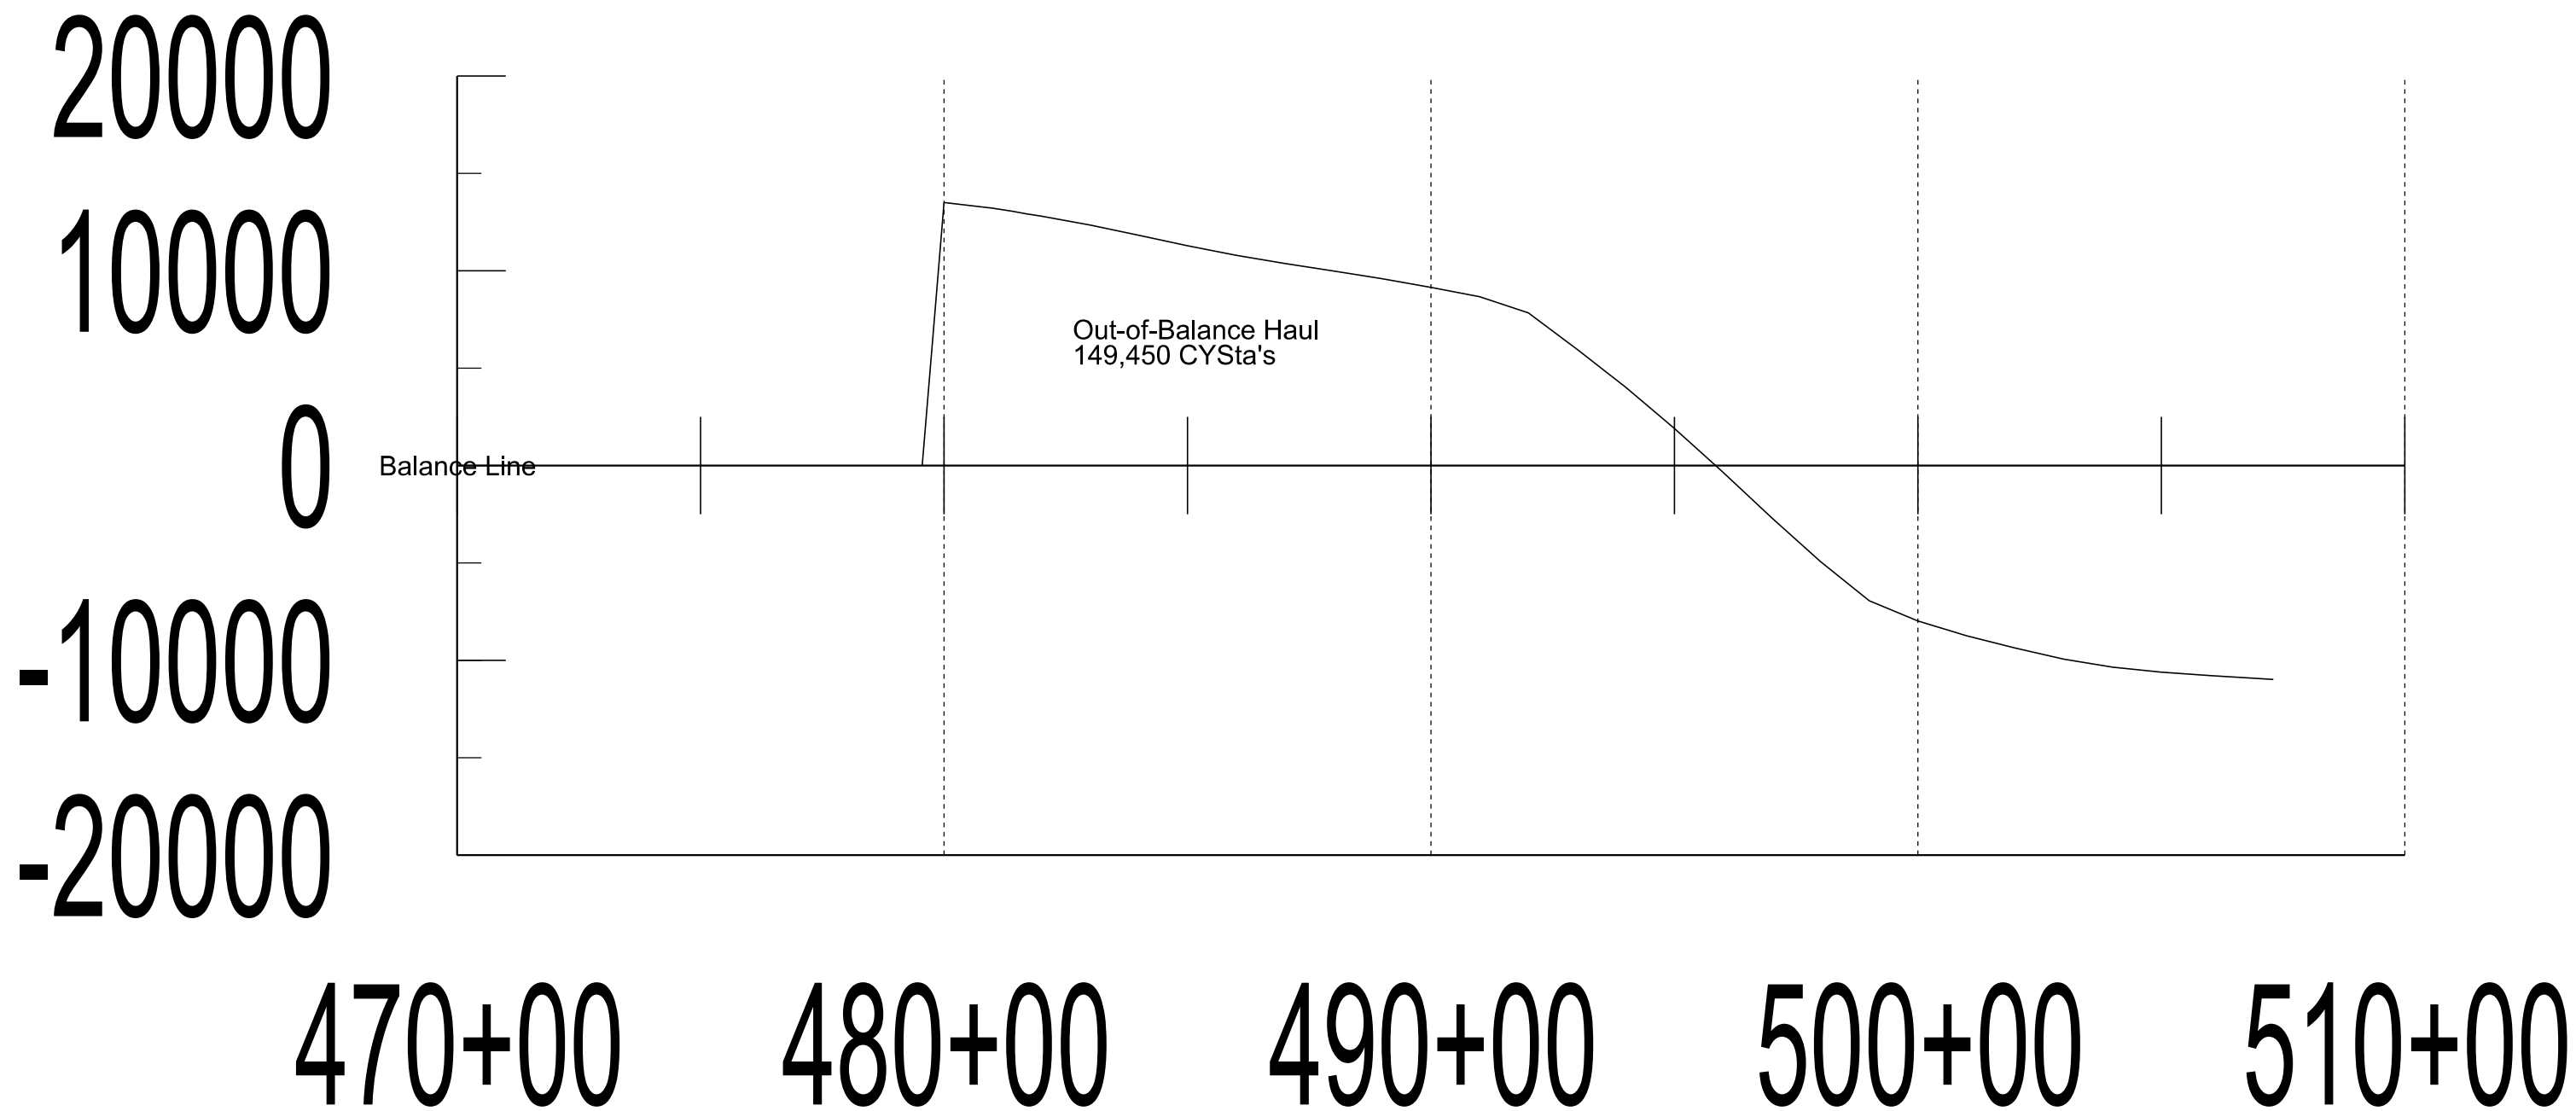

Mass Haul Diagram
190 WB - 548+45 to 570+00

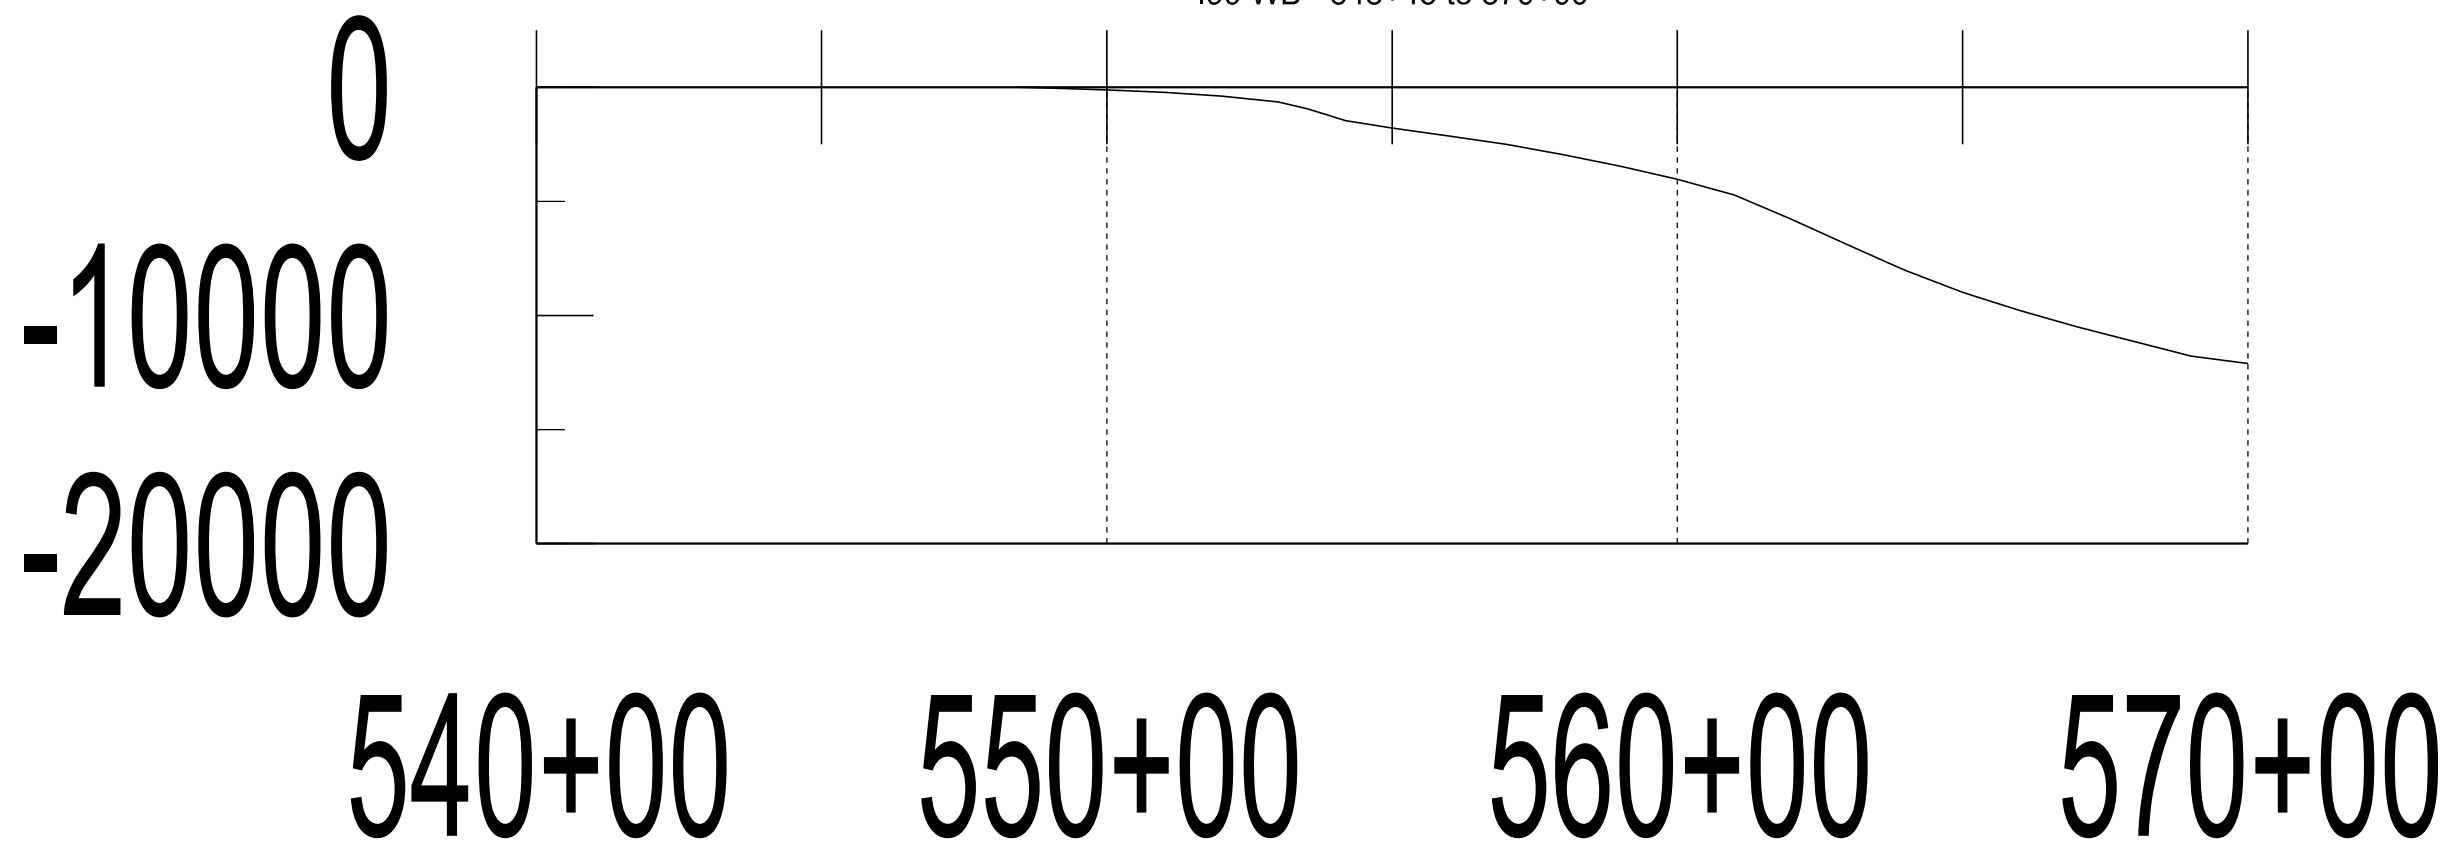

Mass Haul Diagram
for I90 EB - 479+55 to 507+30

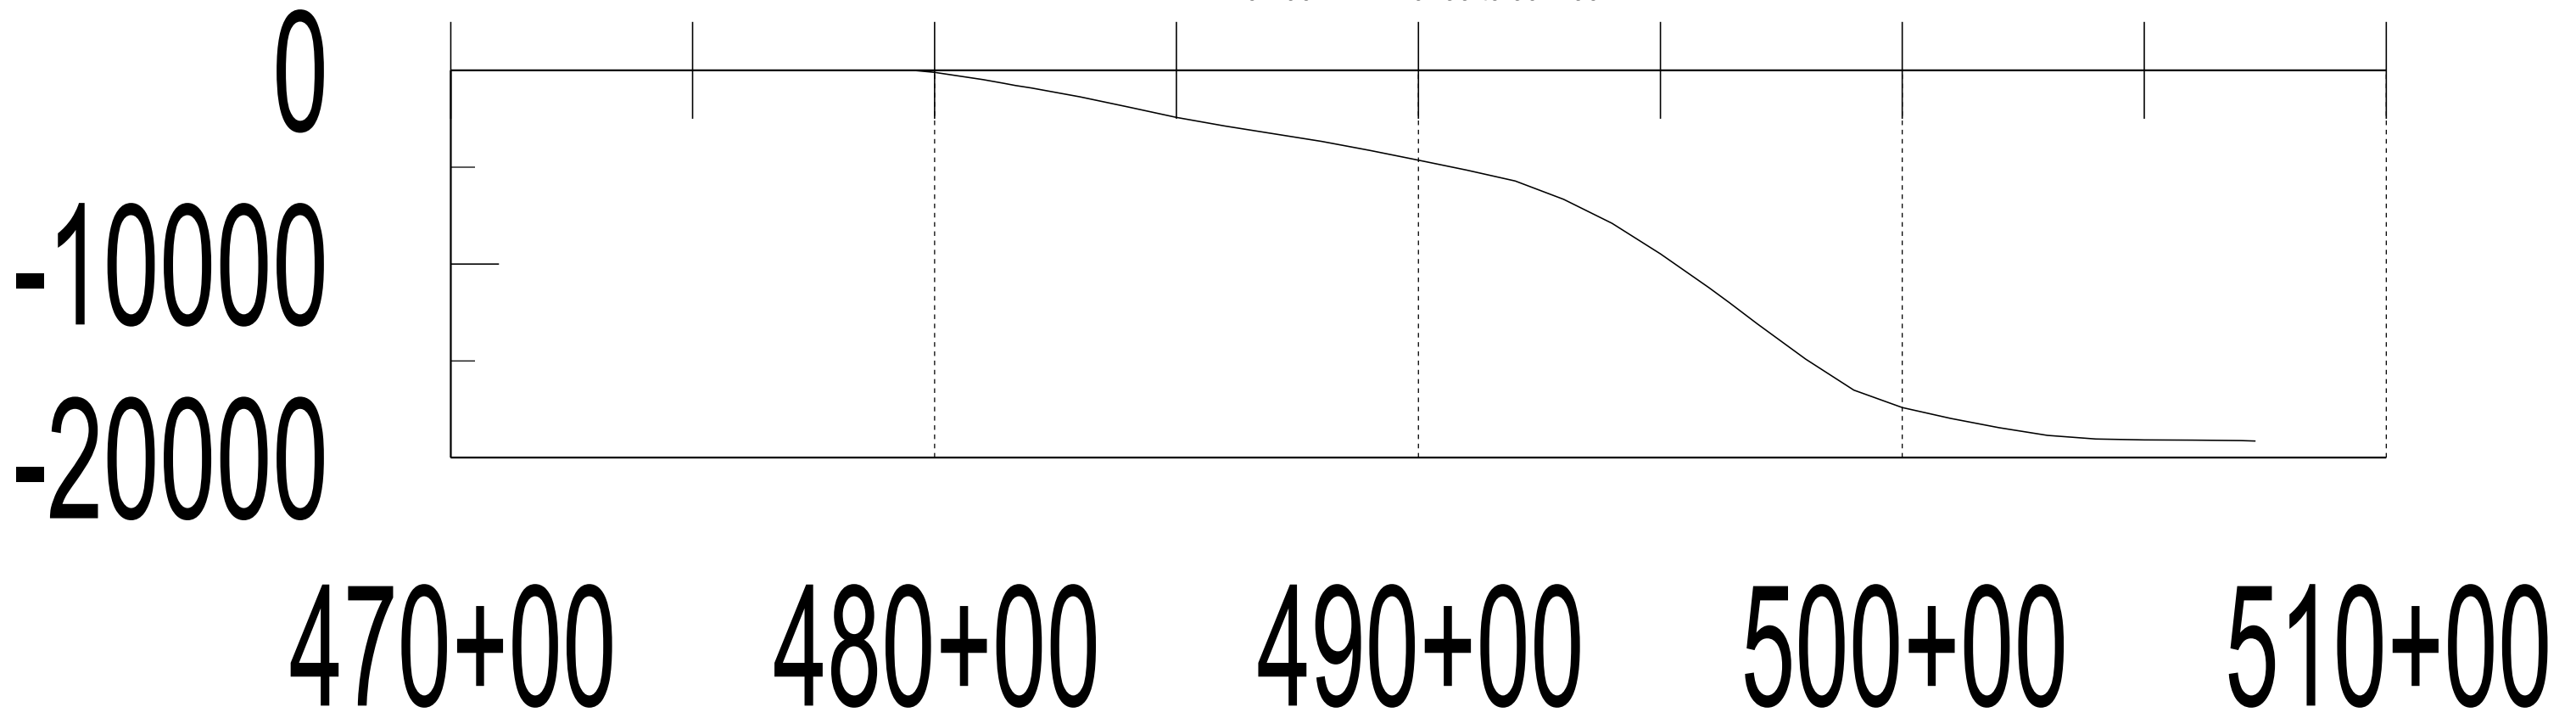

Mass Haul Diagram
for I90 EB - 548+45 to 570+00

